


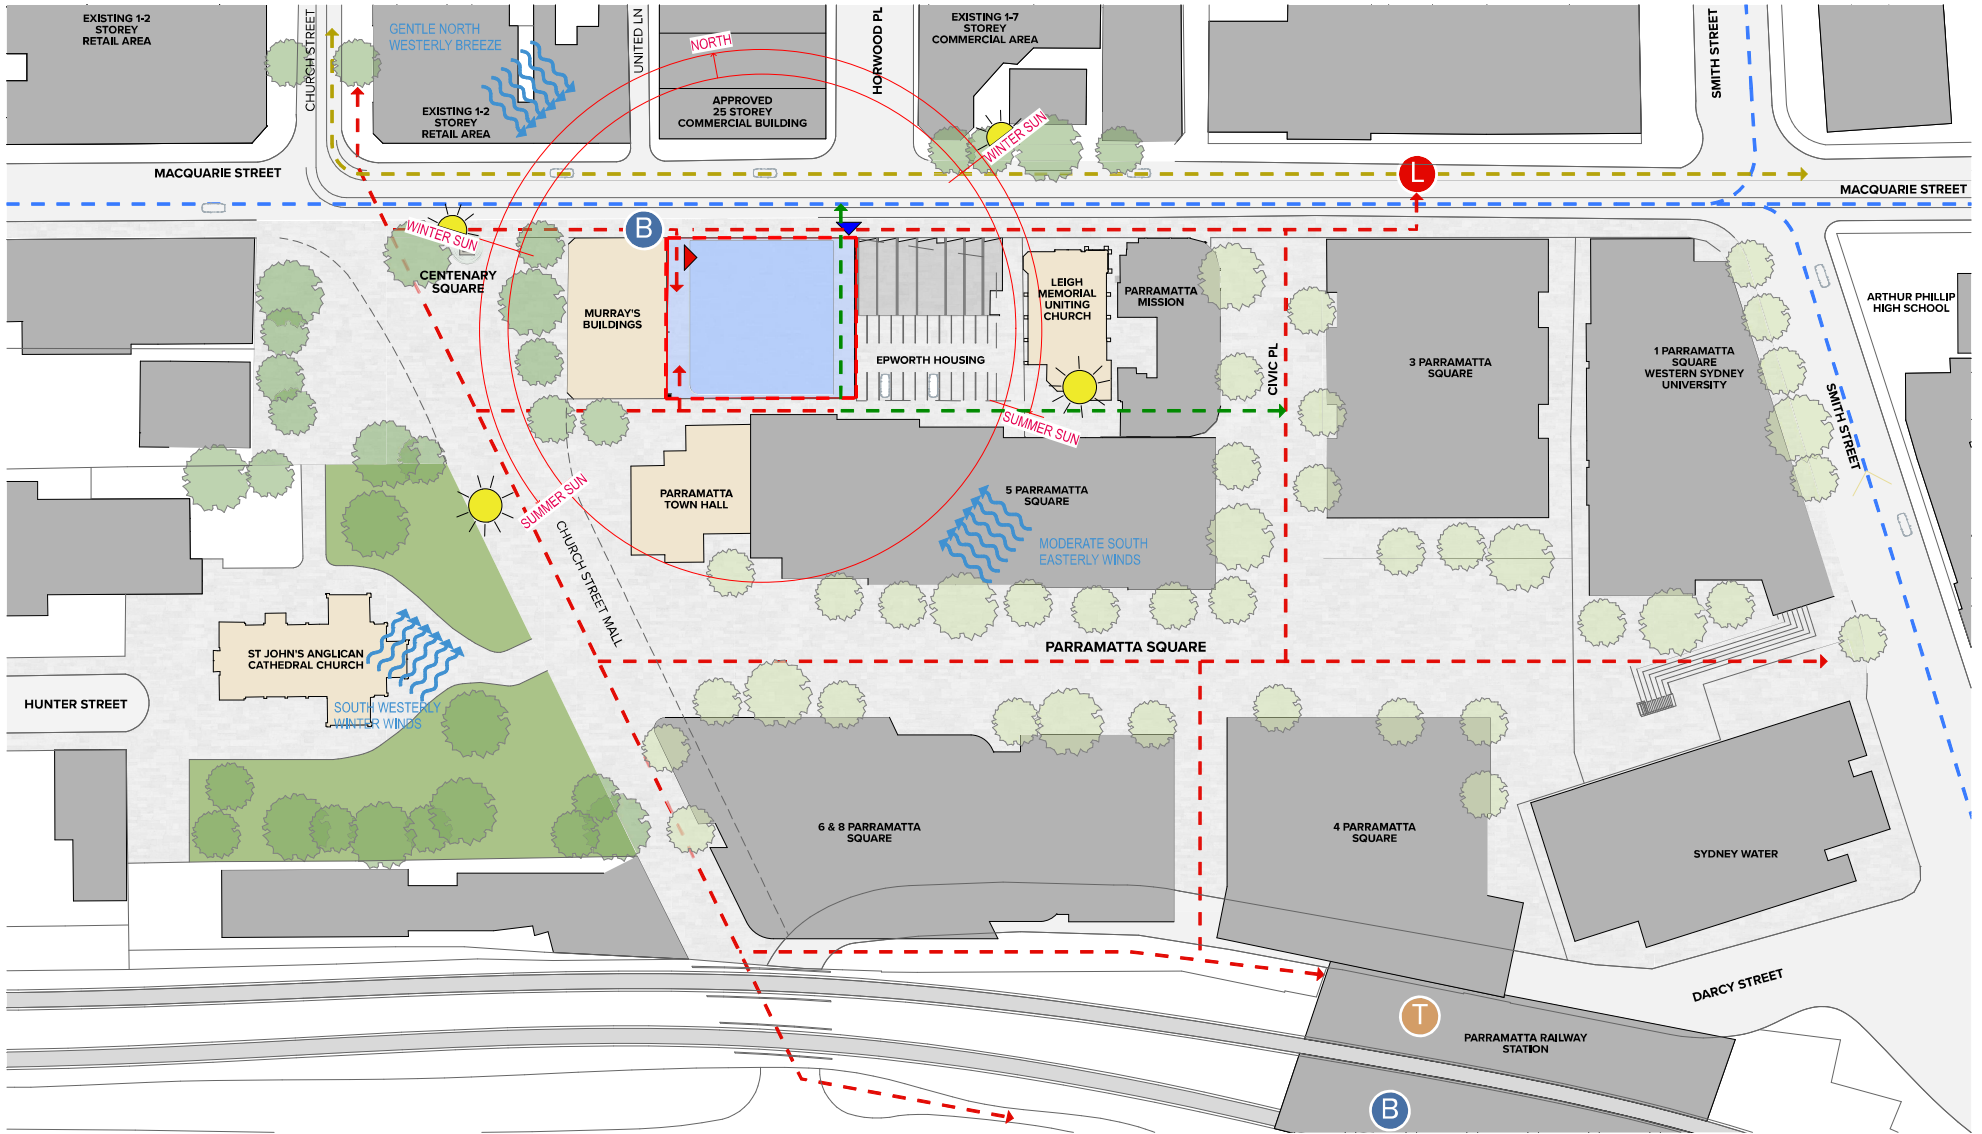

- SITE BOUNDARY
- VEHICLE PATH
- EXISTING TREE
- SUBJECT BUILDING (PROPOSED)
- PEDESTRIAN PATH
- AREA UNDER DEVELOPMENT, POSSIBLE FUTURE TREES
- BUILDING ENTRY
- SHARED PATH-WAY
- PROPOSED TREE: REFER TO LANDSCAPE ARCHITECTS DRAWINGS
- CARPARK ENTRY / EXIT
- FUTURE LIGHT RAIL

NOTES:
1. THE INFORMATION CONTAINED HEREIN IS FOR INFORMATION ONLY AND DOES NOT CONSTITUTE A CONTRACT OR A GUARANTEE OF ANY KIND.
CLIENT
Holdmark
Suite 2/24 Giffnock Avenue, Macquarie Park
Sydney NSW 2113 Australia

Rev	Date	Approved by	Revision Notes
A	22/07/2019	SC	Pre-OK Submission
B	07/10/2019	SC	OK Submission
C	16/02/2020	SC	Response to RFI

Project Title
85-97 Macquarie Street
Parramatta NSW 2124 Australia


Drawn by
Siteworks
Site Plan / Site Analysis

Scale	Project No.	Drawn by	North
1:500 (A1, SP5/B3)	18059	TURNER	↑
For Information	Job No.	Rev.	
	DA-010-001	C	

TURNER



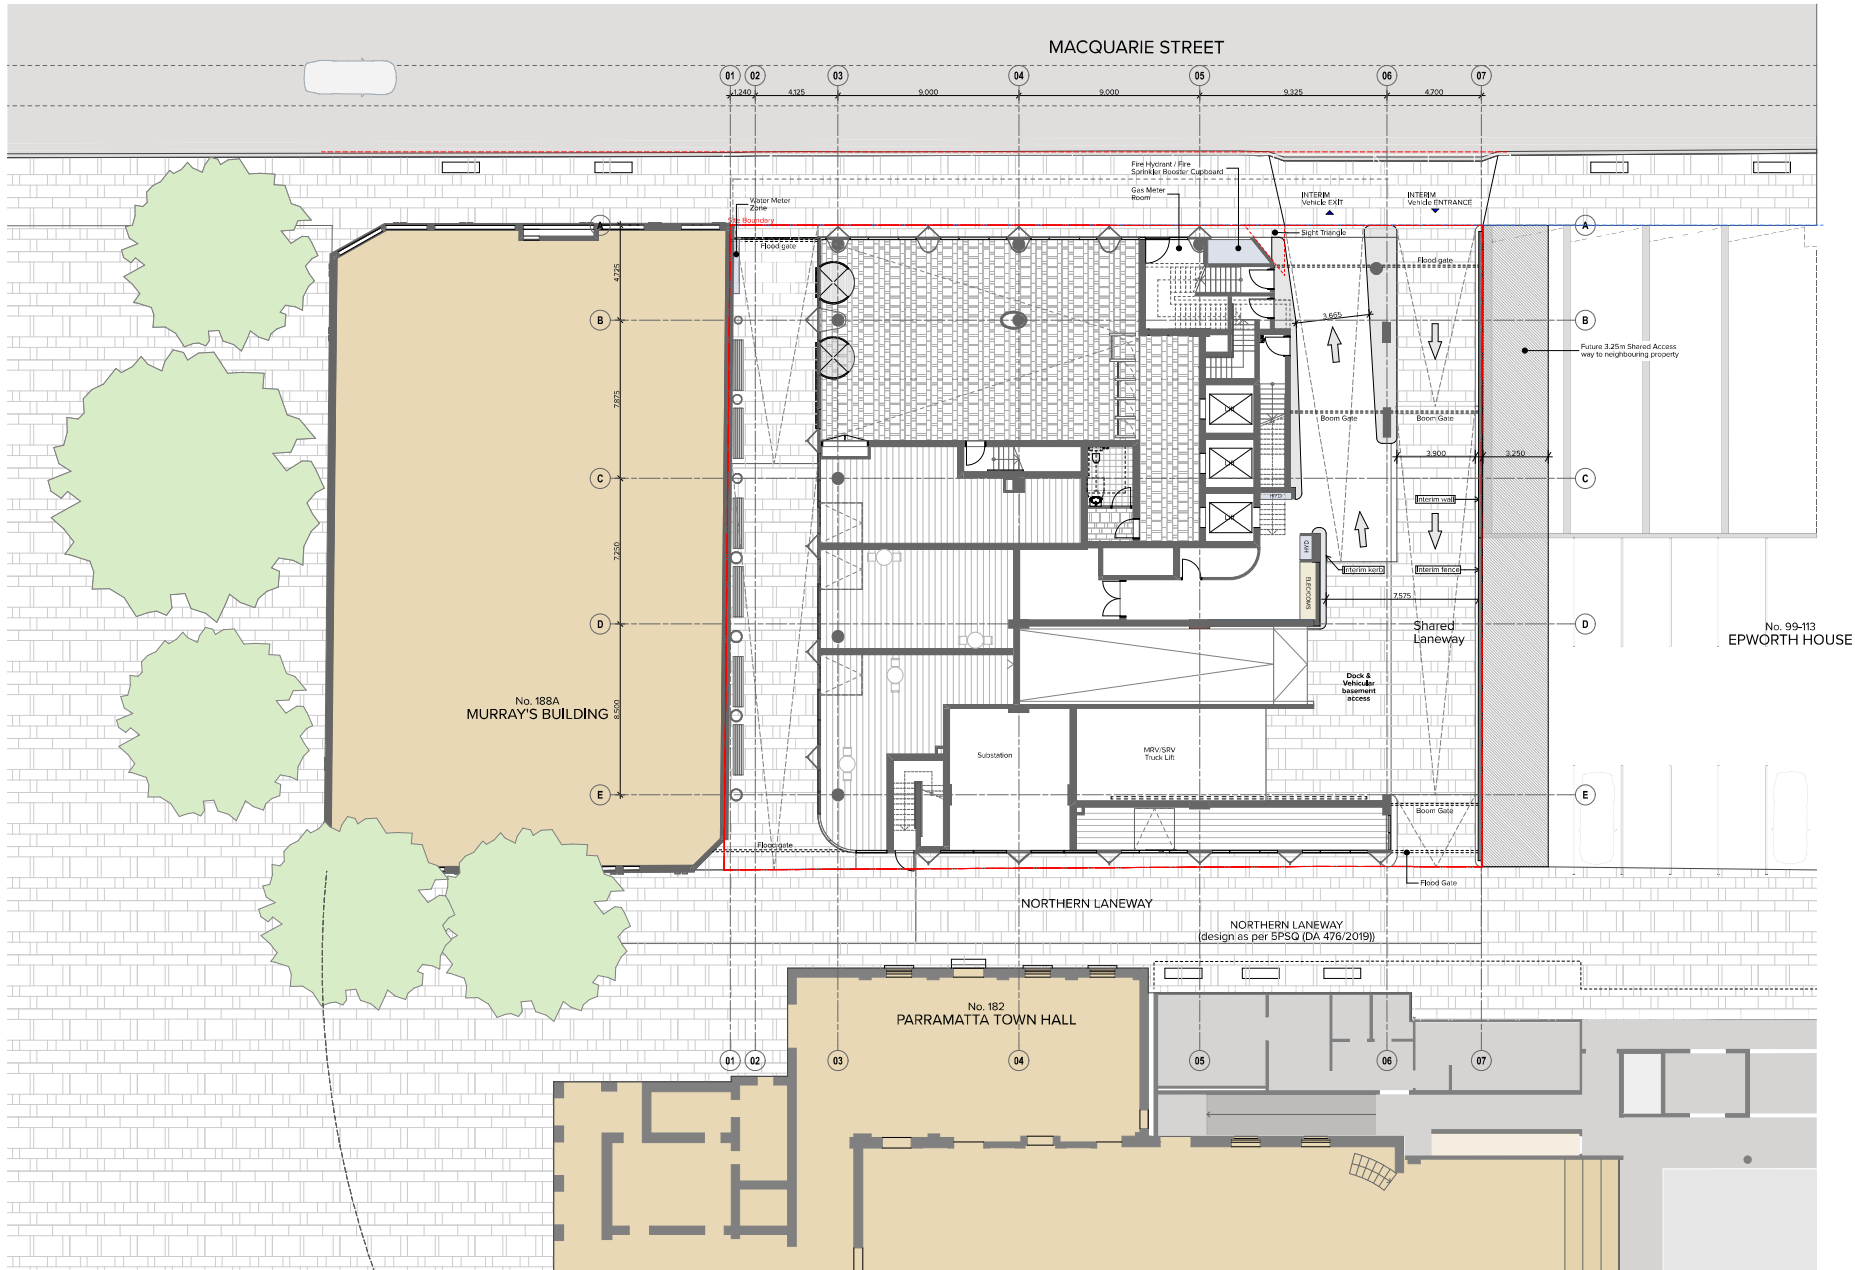

NOTES




CLIENT

Holdmark
Suite 2/24 Griffon Avenue, Macquarie Park
Sydney NSW 2113 Australia

Rev Date Approved by Revision Notes

A 23/04/2020 SC Response to RFI

Project Title

85-97 Macquarie Street
Parramatta NSW 2124 Australia

Drawn by

Stewarts
Ground Level (Alternative with Interim Layout)

Scale

1:125 (B&I, SPSQ&A)

Project No.

18059

Drawn by

TURNER

For Information


DA-010-004

A

TURNER



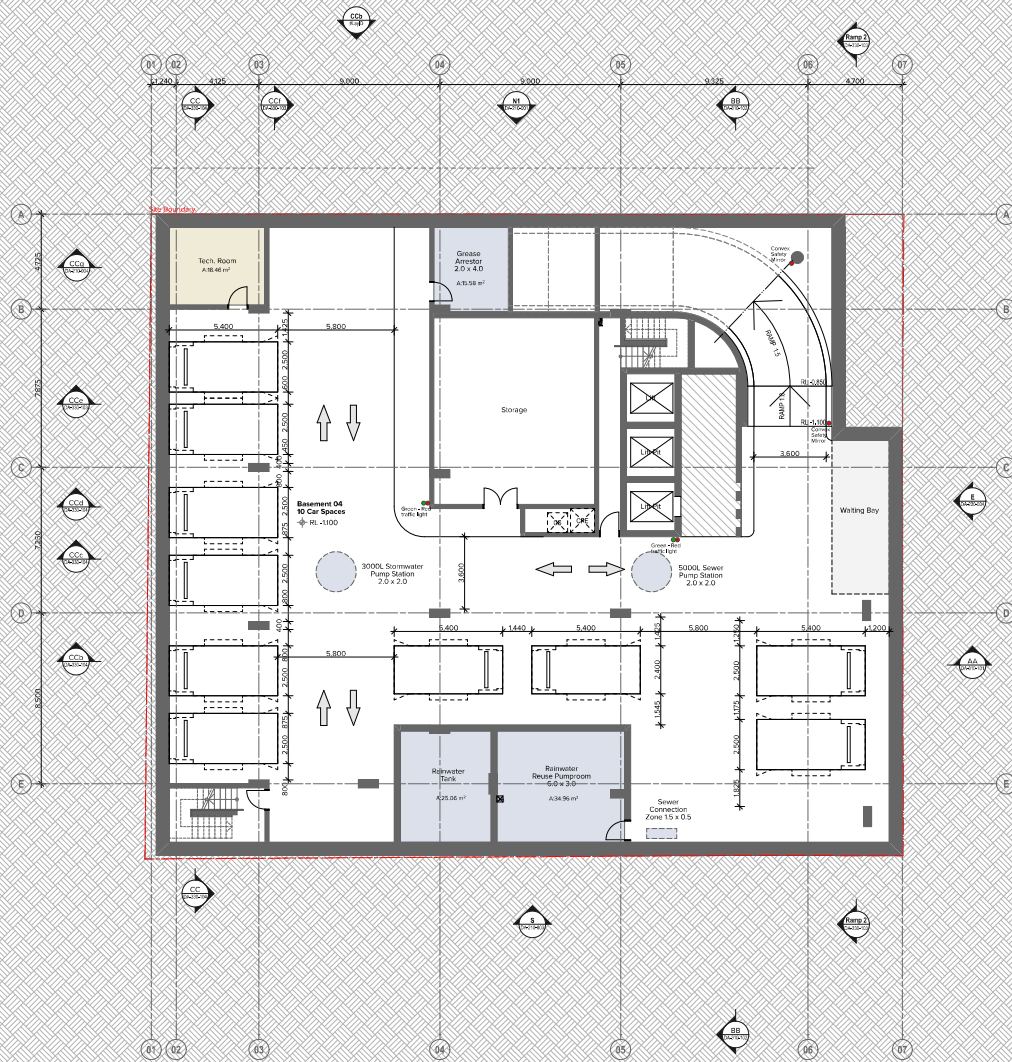

NOTES

1. ALL DIMENSIONS ARE IN METERS UNLESS OTHERWISE SPECIFIED.

2. ALL ROOMS ARE TO BE FINISHED TO THE FINISH LEVEL INDICATED ON THE PLAN.

CLIENT

Holmark
Suite 2/24 Giffnock Avenue, Macquarie Park
Sydney NSW 2113 Australia

Rev	Date	Approved By	Revised Notes
A	22/07/2019	SC	Pre-OK Submission
B	07/10/2019	SC	OK Submission
C	16/04/2020	SC	Response to RFI

Project Title


85-97 Macquarie Street
Parramatta NSW 2124 Australia

GA Plans
Basement 04

Scale	Project No.	Drawn By	North
1:125 (B1, B2, B3)	18059	TURNER	↑
Revision	Drawn No.	Drawn By	Drawn Date
1	DA-110-004	C	

TURNER


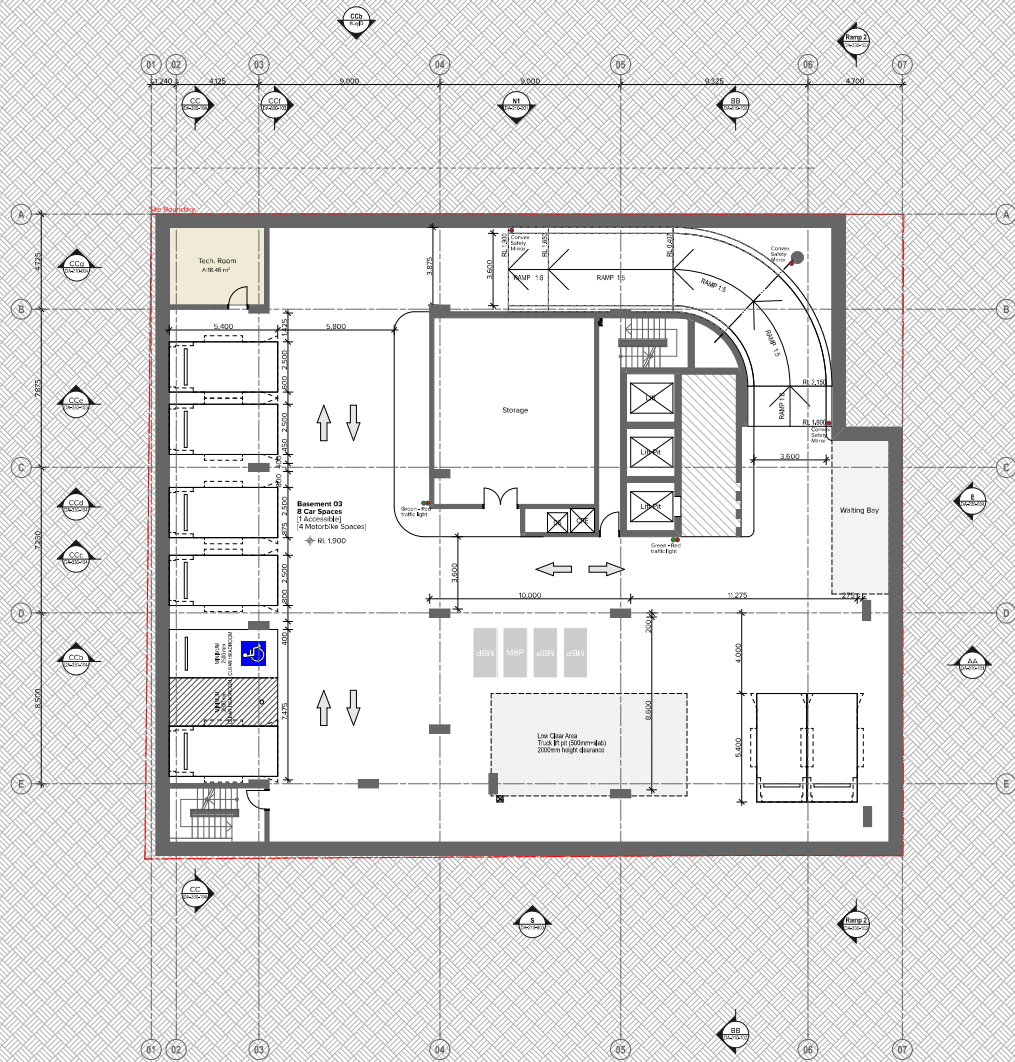

NOTES

1. ALL DIMENSIONS ARE TO FACE UNLESS OTHERWISE SPECIFIED.





CLIENT

Holmark
Suite 2/24 Giffnock Avenue, Macquarie Park
Sydney NSW 2113 Australia

Rev	Date	Approved by	Revised Notes
A	22/07/2019	SC	Pre-OK Submission
B	20/10/2019	SC	OK Submission
C	16/01/2020	SC	Response to RFI

Project Title


85-97 Macquarie Street
Parramatta NSW 2124 Australia

Scale	Project No.	Drawn by	North
1:125 (B:A1, S:P+R:A3)	18059	TURNER	↑
Drawn by	Proj. No.	Rev.	For Information
DA-110-005	C		

GA Plans
Basement 03

TURNER


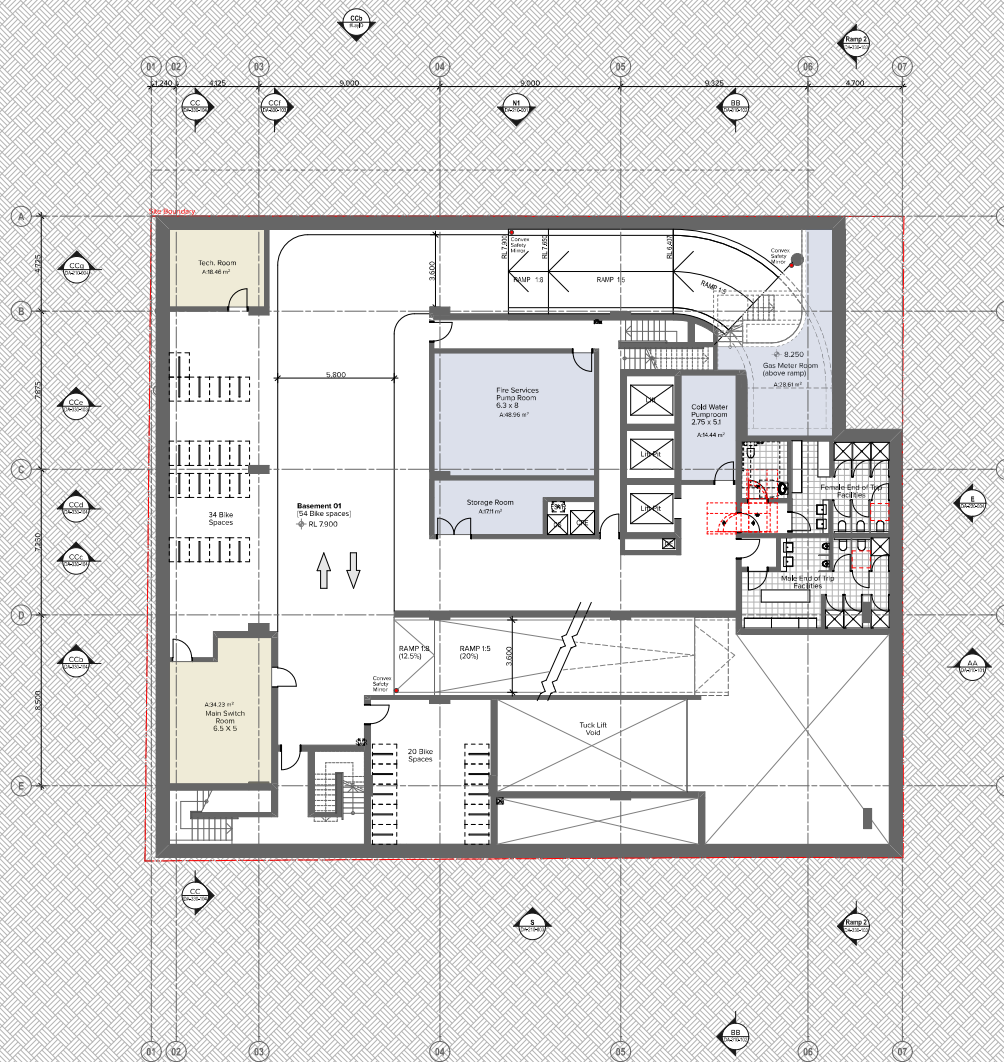

NOTES






CLIENT

Holmark
Suite 2/24 Giffnock Avenue, Macquarie Park
Sydney NSW 2113 Australia

Rev	Date	Approved by	Revised Notes
A	22/07/2019	SC	Pre-OK Submission
B	20/10/2019	SC	OK Submission
C	16/01/2020	SC	Response to RFI

Project Title
85-97 Macquarie Street
Parramatta NSW 2124 Australia

Drawn by
GA Plans
Basement 01

Scale	Project No.	Drawn by	North
1:125 (A1, SP4/A3)	18059	TURNER	↑
Drawn by	Drawn by	Drawn by	Drawn by
GA Plans	DA-110-007	C	

TURNER













1 West Context Elevation
1:200


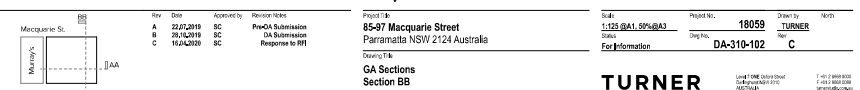

MATERIALS & FINISHES SCHEDULE

AL1	Aluminium Finish: Horizontal aluminium sun shade fin system. Expressed joints between panels. Frequency to follow GW1 mullions. Powder coat finish, colour PCF1	CL3	Cladding, Type 5: Aluminium cladding system. Gray colour.
AL2	Aluminium Finish: Aluminium panels system. Powder coat finish, colour PCF2	CON	Concrete Off-Form Finish.
AL3	Aluminium Finish: Aluminium panels system. Expressed joints between panels. Frequency and format varies. Powder coat finish, colour PCF1	GW1	Glazed Wall System, Type 1: Fixed framed aluminium framed glazed wall system to facade engineers specification. Frequency of mullions vary. Vision panel clear glass, no tint. Non-vision panel opaque colour back glass, colour to match. Aluminium frame powder coat finish, PCF1.
BAL1	Balustrade, Type 1: Glass Balustrade pinned to planters.	LVI	Performance of overall system to meet FSD and facade engineers requirements. Reflectivity to be less than 20%.
BAL2	Balustrade, Type 2: Framed balustrade system. Framing system, aluminium, powder coat finish, PCF1.	PCF1	Aluminium Louvre for services, PCF1
CF1	Compressed Fibre Cement, Type 1: Colour PF2	PCF2	Powder Coat Finish: Colour equal to 'Dulux Black Ace Black'
CL1	Cladding, Type 1: Terracotta cladding system. Big format (Typ. Facade spanning). Colours similar to CNTerracotta shown in DA-B90-001	PF1	Powder Coat Finish: Copper Colour
CL2	Cladding, Type 2: Terracotta cladding system. Big format (Level 02 Facade spanning). Colour similar to CNTerracotta shown in DA-B90-001	PF2	Paint Finish, Type 1: Black
CL3	Cladding, Type 3: Terracotta cladding system. Small format (Vertical featured fins). Colours similar to CNTerracotta shown in DA-B90-001	PF3	Paint Finish, Type 2: Dark Gray
CL4	Cladding, Type 4: Sandstone cladding system.	SCN	Screen, Type 1: Horizontal Terracotta baguettes screen system. Light Gray Colour
		TRE	Trellis System, Type 1: For final system design please refer to Landscape drawings.

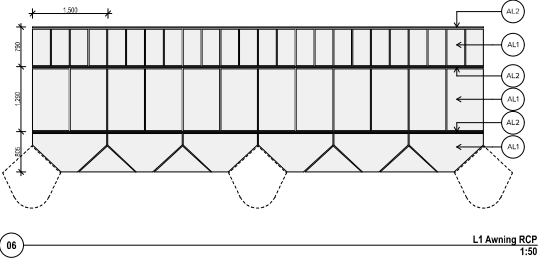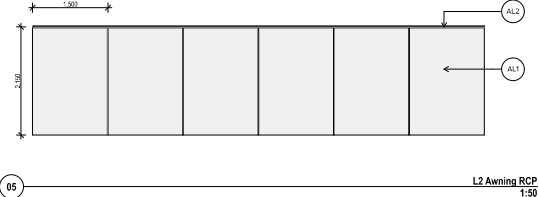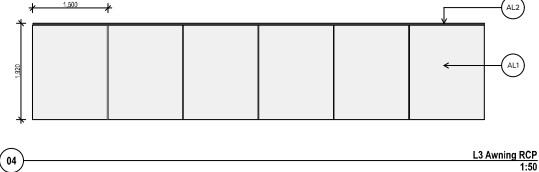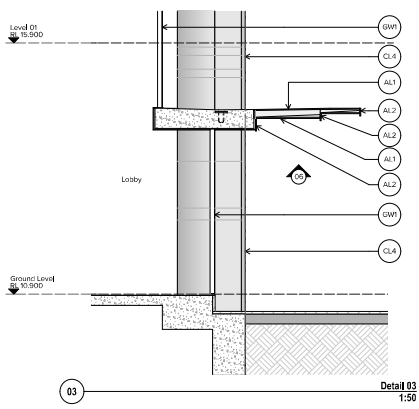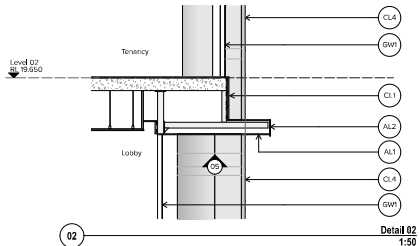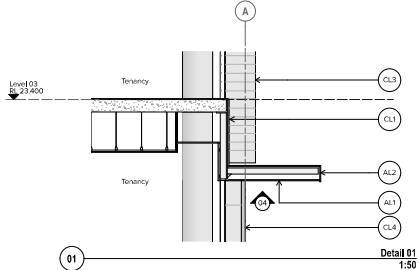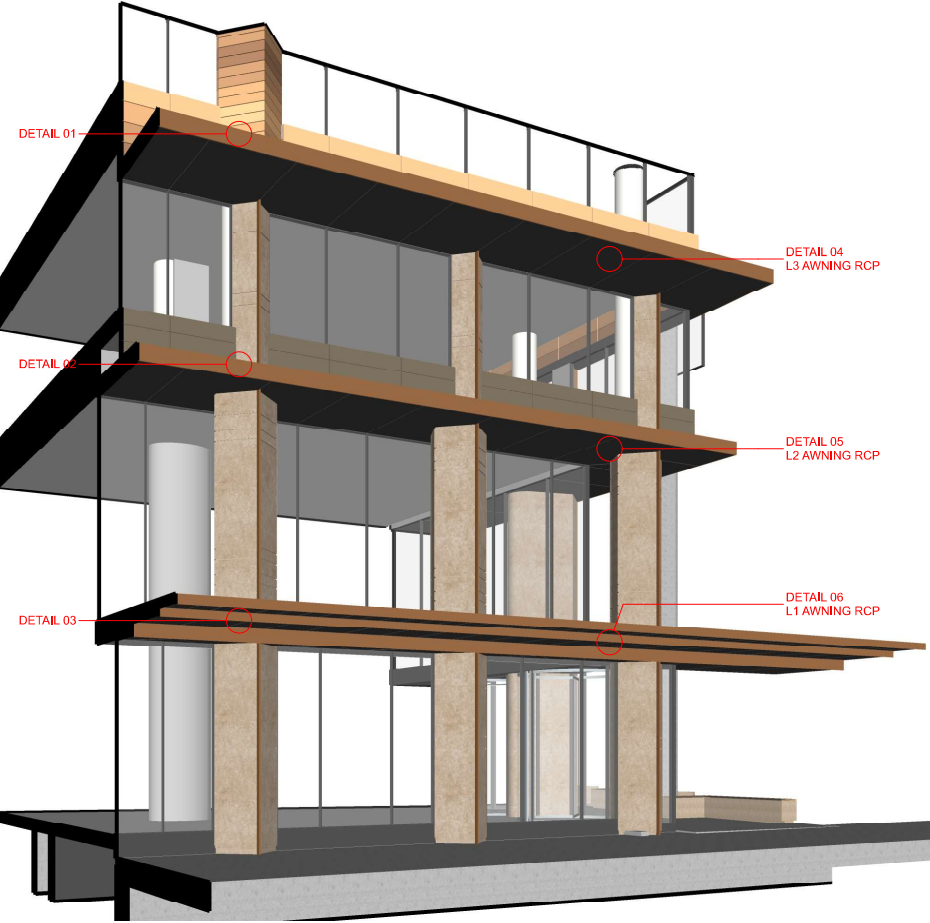

NOTES:
1. All materials and finishes are to be confirmed with the relevant suppliers and approved by the client.

CLIENT
Holmark
Suite 2/24 Giffnock Avenue, Macquarie Park
Sydney NSW 2113 Australia

Rev Date Approved By
A 22/07/2019 SC Pre-CA Submission
B 20/08/2019 SC CA Submission

Project Title
85-97 Macquarie Street
Parramatta NSW 2124 Australia
Drawing Title
Facade Sections Detail
Awnings Details




Scale
1:50 (B/L 30% A3)
Project No.
18059
Drawn By
TURNER
Check By
DA-320-001
For Information

TURNER





- | | |
|------|--|
| PCF1 | Powder Coat Finish:
Colour equal to "Dulux Black Ace Black" |
| PCF2 | Powder Coat Finish:
Copper Colour |
| PF1 | Paint Finish, Type 1:
Black |
| PF2 | Paint Finish, Type 2:
Dark Gray |
| SCN1 | Screen, Type 1:
Horizontal Terracotta beguettes screen system, Light Gray Colour |
| TRE | Trellis System, Type 1:
For final system design please refer to Landscape drawings. |

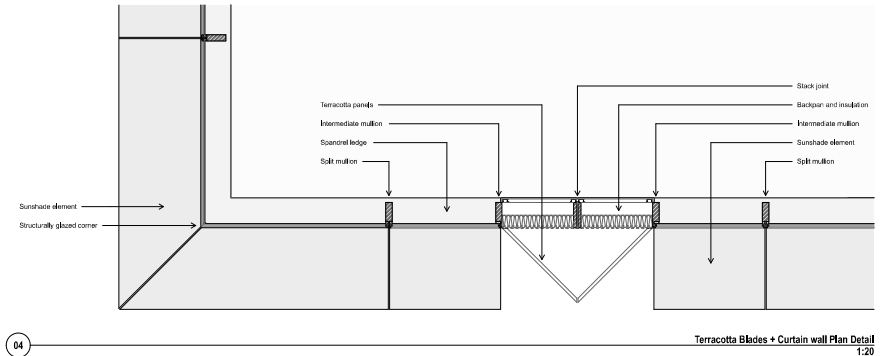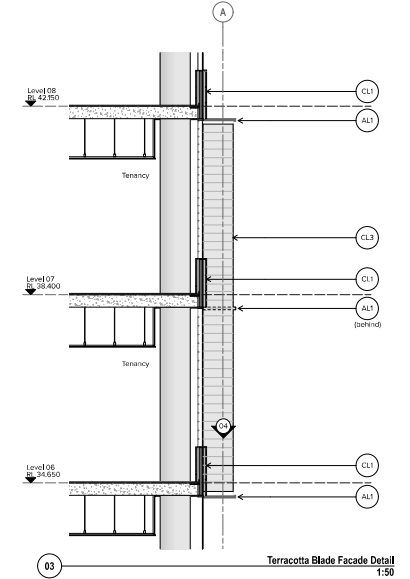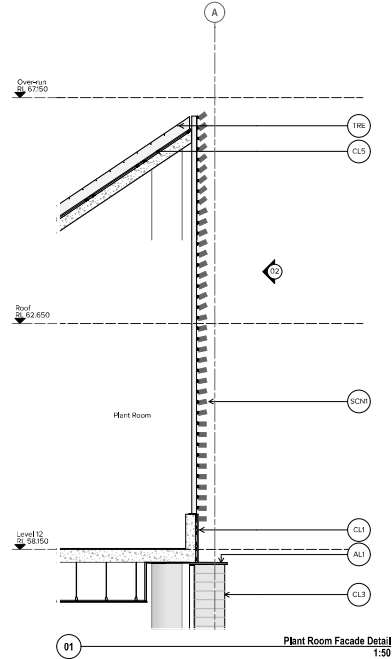



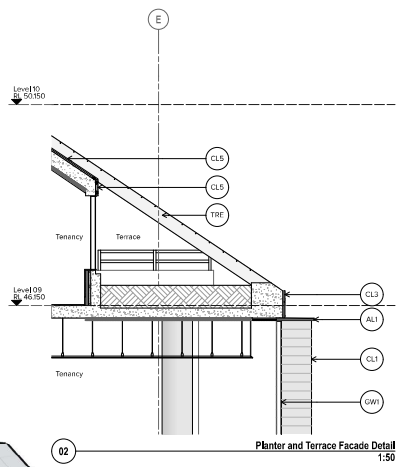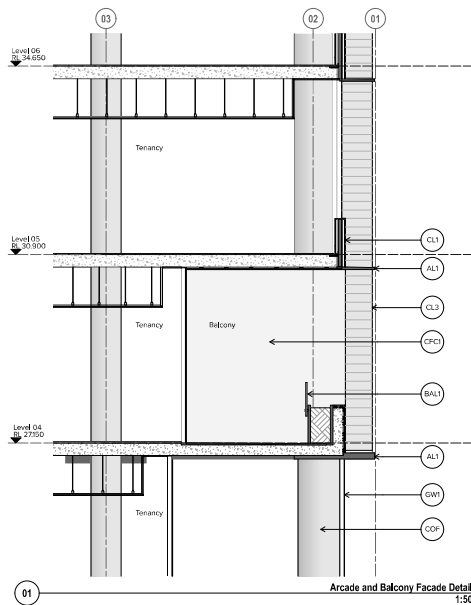

MATERIALS & FINISHES SCHEDULE

AL1	Aluminum Finish: Horizontal aluminum sun shade fin system. Expressed joints between panels. Frequency to follow GWY mullions.	CL5	Cladding, Type 5: Aluminum cladding system. Gray colour.
AL2	Aluminum Finish: Powder coat finish, colour PCF1	COF	Concrete Off-Form Finish.
AL3	Aluminum Finish: Aluminum panels system. Powder coat finish, colour PCF2	GWY	Glass Wall System, Type 1: Rush fired aluminum formed glazed wall system to facade engineers specification. Frequency of mullions vary. Vision panel clear glass, no tint. Non-vision panel opaque colour back glass, colour to match Aluminum Frame powder coat finish, PCF1.
BAL1	Balustrade, Type 1: Glass Balustrade pinned to planters.	LY1	Louvre, Type 1: Aluminum Louvre for services. PFC1
BAL2	Balustrade, Type 2: Framed balustrade system. Framing system, aluminum, powder coat finish, PCF1	PCF1	Powder Coat Finish: Colour equal to "Dulux Black Ace Black"
CFC1	Compressed Fibre Cement, Type 1: Colour PF2	PCF2	Powder Coat Finish: Copper Colour
CL1	Cladding, Type 1: Terracotta cladding system. Big format (typ. Facade spandrel). Colours similar to CN/Terracotta shown in DA-850-001	PF1	Paint Finish, Type 1: Black
CL2	Cladding, Type 1: Terracotta cladding system. Big format (Level 02 Facade spandrel). Colour similar to CN/Terracotta shown in DA-850-001	PF2	Paint Finish, Type 2: Dark Gray
CL3	Cladding, Type 3: Terracotta cladding system. Small format (vertical featured fins). Colours similar to CN/Terracotta shown in DA-850-001	SCH1	Screen, Type 1: Horizontal Terracotta baguettes screen system. Light Gray Colour
CL4	Cladding, Type 4: Sandstone cladding system.	TRE	Trellis System, Type 1: For final system design please refer to Landscape drawings.

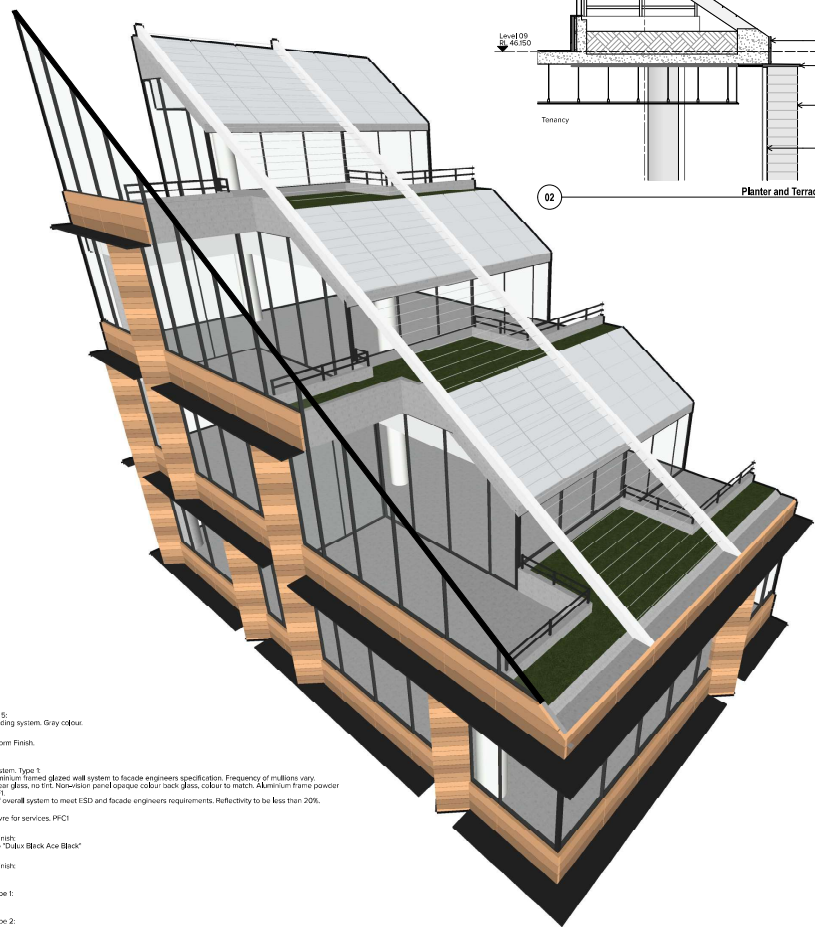

NOTES

CLIENT
Holmark
Suite 2/24 Giffnock Avenue, Macquarie Park
Sydney NSW 2113 Australia


Rev	Date	Approved By	Revised/Notes
A	22/07/2019	SC	Pre-OK Submission
B	25/07/2019	SC	OK Submission

Project Title
85-97 Macquarie Street
Parramatta NSW 2124 Australia

Scale	Project No.	Drawn By	North
1:50 (BAL, SP,UGA)	18059	TURNER	
For Information	Design No.	Rev	
	DA-320-003	A	

TURNER


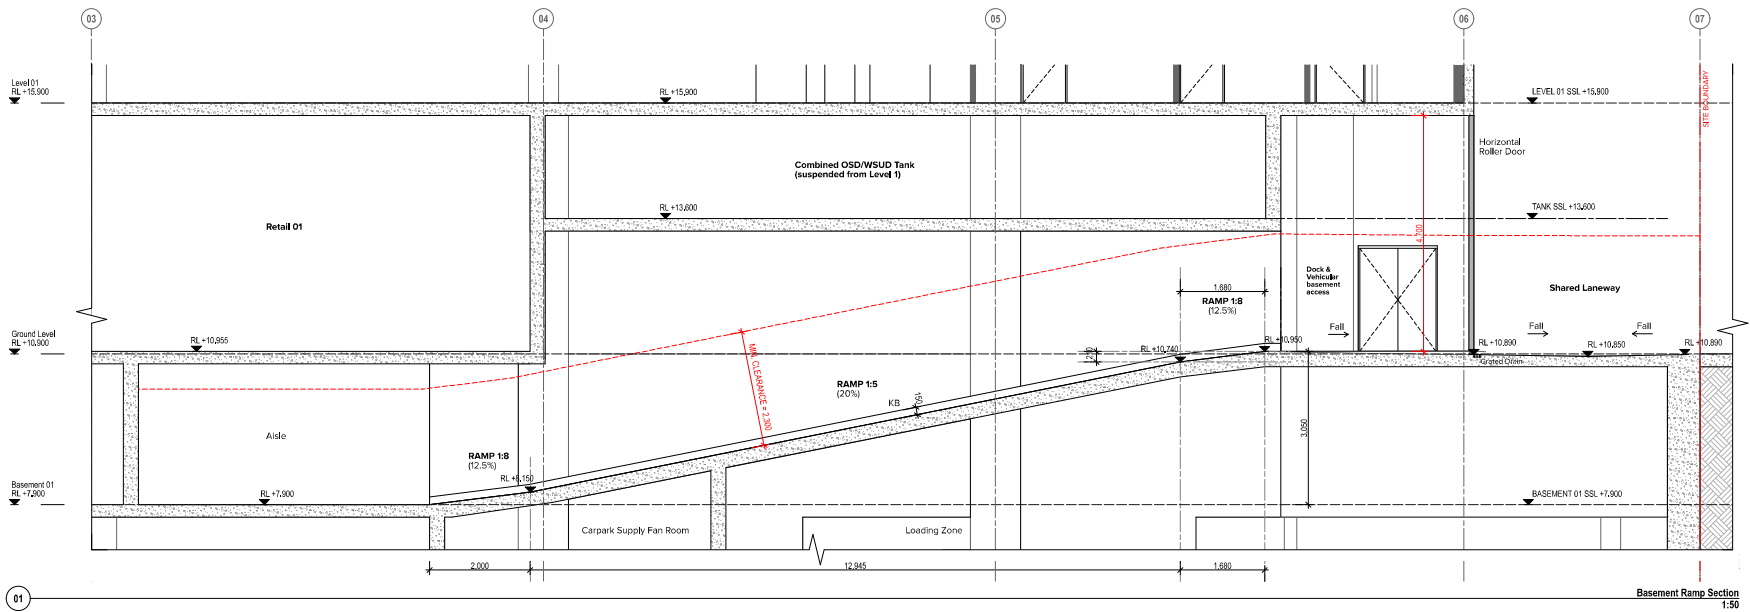

NOTES

1. ALL DIMENSIONS ARE IN METRES UNLESS OTHERWISE SPECIFIED.
2. ALL DIMENSIONS ARE TO FACE UNLESS OTHERWISE SPECIFIED.


CLIENT

Holdmark
Suite 2/24 Giffnock Avenue, Macquarie Park
Sydney NSW 2113 Australia

Macquarie St.




Rev	Date	Approved by	Revised Notes
A	22/2/2019	SC	Pre-OK Submission
B	20/3/2019	SC	OK Submission
C	16/4/2019	SC	Response to RFI

Project Title
85-97 Macquarie Street
Paramatta NSW 2124 Australia
Drawing Title
Ramp Sections Detail
Vehicular ramp section


Scale	Project No.	Drawn by
1:50 (B1, B2, B3, B4)	18059	TURNER
For Information	Design No.	Rev
	DA-330-001	C

TURNER



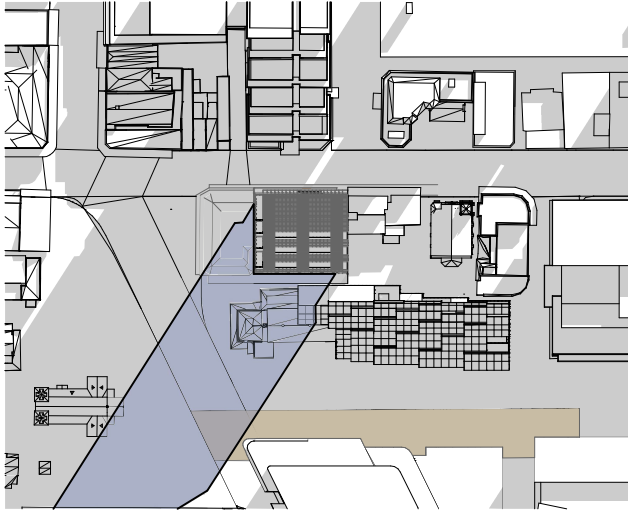


1 Winter Solstice 9 am
1:1000

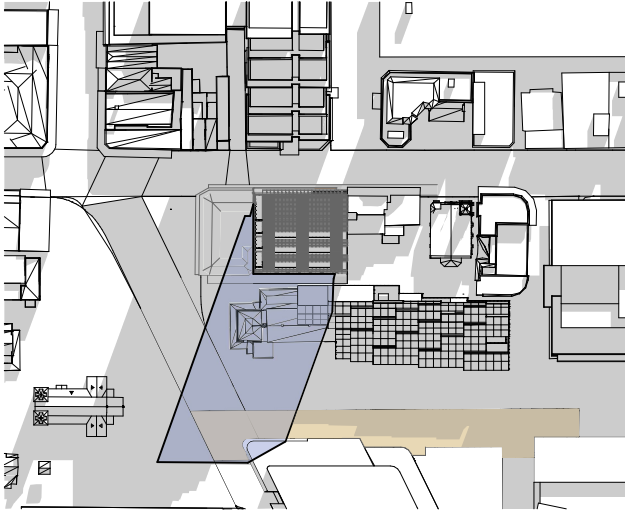


2 Winter Solstice 10 am
1:1000

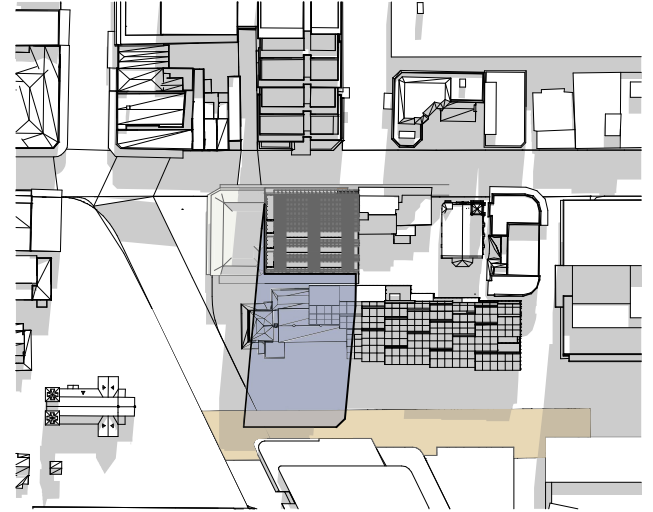


3 Winter Solstice 11 am
1:1000

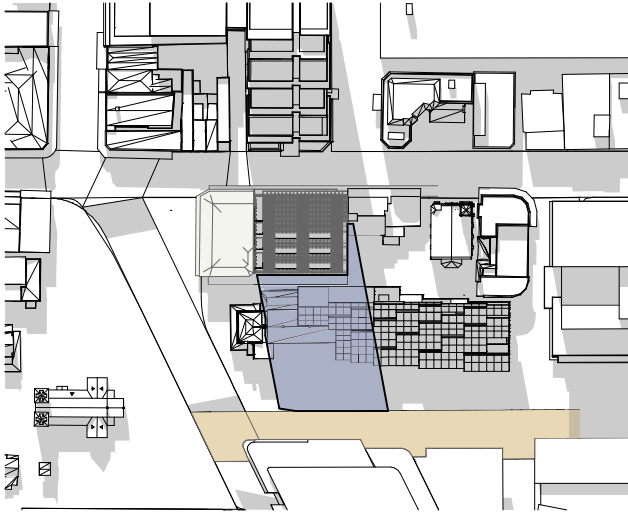

4 Winter Solstice 12 pm
1:1000

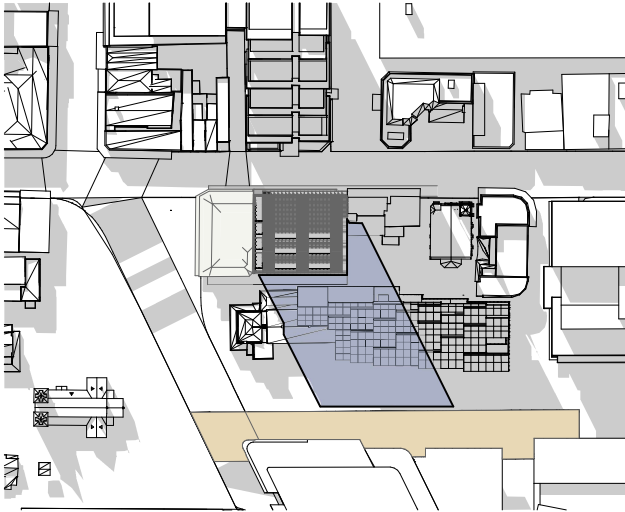

5 Winter Solstice 1 pm
1:1000

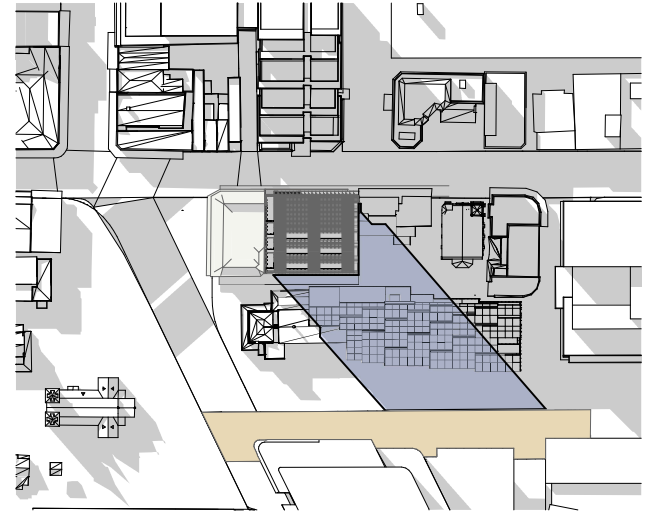

6 Winter Solstice 2 pm
1:1000

- PROPOSED BUILDING SHADOW
- SOLAR ACCESS TO BE MAINTAINED FROM 12pm to 2pm (Winter Solstice) CLAUSE 74 PLEP
- EXISTING BUILDINGS SHADOW

* Assumption Parramatta Square RL 10.700

NOTES

CLIENT
Holdmark
Suite 2/24 Giffnock Avenue, Macquarie Park
Sydney NSW 2113 Australia


Rev	Date	Approved by	Revision Notes
A	22/07/2019	SC	Pre-DA Submission
B	20/08/2019	SC	DA Submission

Project Title
85-97 Macquarie Street
Parramatta NSW 2124 Australia
Drawn by
Shadow Diagrams
Shadow Diagrams

Scale	Project No.	Drawn by
1:1000 (A1, 50% A3)	18059	TURNER
For Information	Using No.	Rev
	DA-795-001	A

TURNER





NOTES


CLIENT

Holdmark
Suite 2/24 Giffnock Avenue, Macquarie Park
Sydney NSW 2113 Australia

Rev	Date	Approved by	Revision Notes
A	22/07/2019	SC	Pre-DA Submission
B	25/07/2019	SC	DA Submission

Project Title
85-97 Macquarie Street
Parramatta NSW 2124 Australia

Drawn by
3D Views
Perspective 01

Scale	Project No.	Drawn by
1:841.89m @ A3	18059	TURNER

For Information **DA-910-001** **A**

TURNER





NOTES


CLIENT

Holmark
Suite 2/24 Giffnock Avenue, Macquarie Park
Sydney NSW 2113 Australia

Rev	Date	Approved by	Revised Notes
A	22/07/2019	SC	Pre-DA Submission
B	20/08/2019	SC	DA Submission

Project Title

85-97 Macquarie Street
Parramatta NSW 2124 Australia

Drawn by

3D Views

Perspective 02

Scale	Project No.	Drawn by	North
1:841.89m @ A3	18059	TURNER	
For Information	DA-910-002	A	

TURNER


