


© 2016 Site Image (NSW) Pty Ltd ABN 44 801 262 380 as agent for Site Image NSW Partnership. All rights reserved. This drawing is copyright and shall not be reproduced or copied in any form or by any means (graphic, electronic or mechanical including photocopy) without the written permission of Site Image (NSW) Pty Ltd Any license, expressed or implied, to use this document for any purpose what so ever is restricted to the terms of the written agreement between Site Image (NSW) Pty Ltd and the instructing party.

The contractor shall check and verify all work on site (including work by others) before commencing the landscape installation. Any discrepancies are to be reported to the Project Manager or Landscape Architect prior to commencing work. Do not scale this drawing. Any required dimensions not shown shall be referred to the Landscape Architect for confirmation.

B	Architectural Coordination	JW	NM	03.10.2019
A	Preliminary	JD	NM	27.09.2019
Issue	Revision Description	Drawn	Check	Date

- LEGEND**
- Property Boundary
 - Massed Boundary and perimeter planting
 - Feature Entry Planting
 - Feature Tree

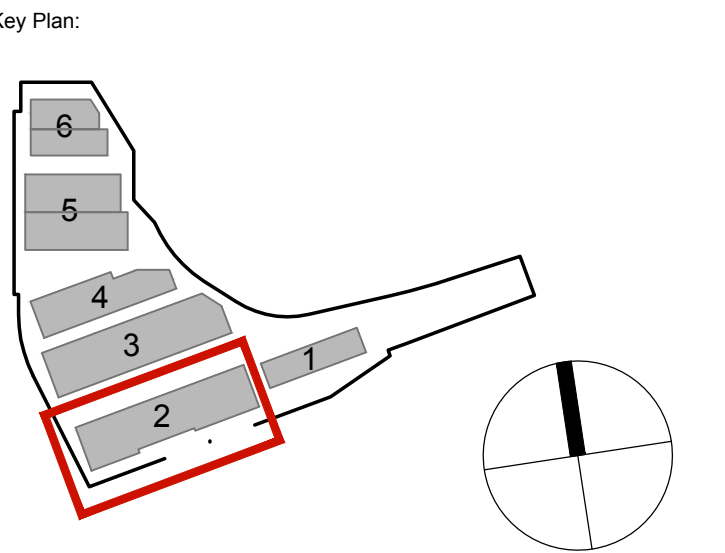

Client:
Mirvac

Project:
300 Manchester Road, Auburn

S I T E I M A G E

Level 1, 3-5 Baptist Street
Redfern NSW 2016
Australia

Tel: (61 2) 8332 5600
Fax: (61 2) 9698 2877
www.siteimage.com.au

Site Image (NSW) Pty Ltd
ABN 44 801 262 380

Landscape Architects


PRELIMINARY

Drawing Name:
Landscape Plan
Building 2

Scale: **1:400 @ A1**
Job Number:
Drawing Number:
Issue:

SS19-4190 **102** **B**

NOT FOR CONSTRUCTION

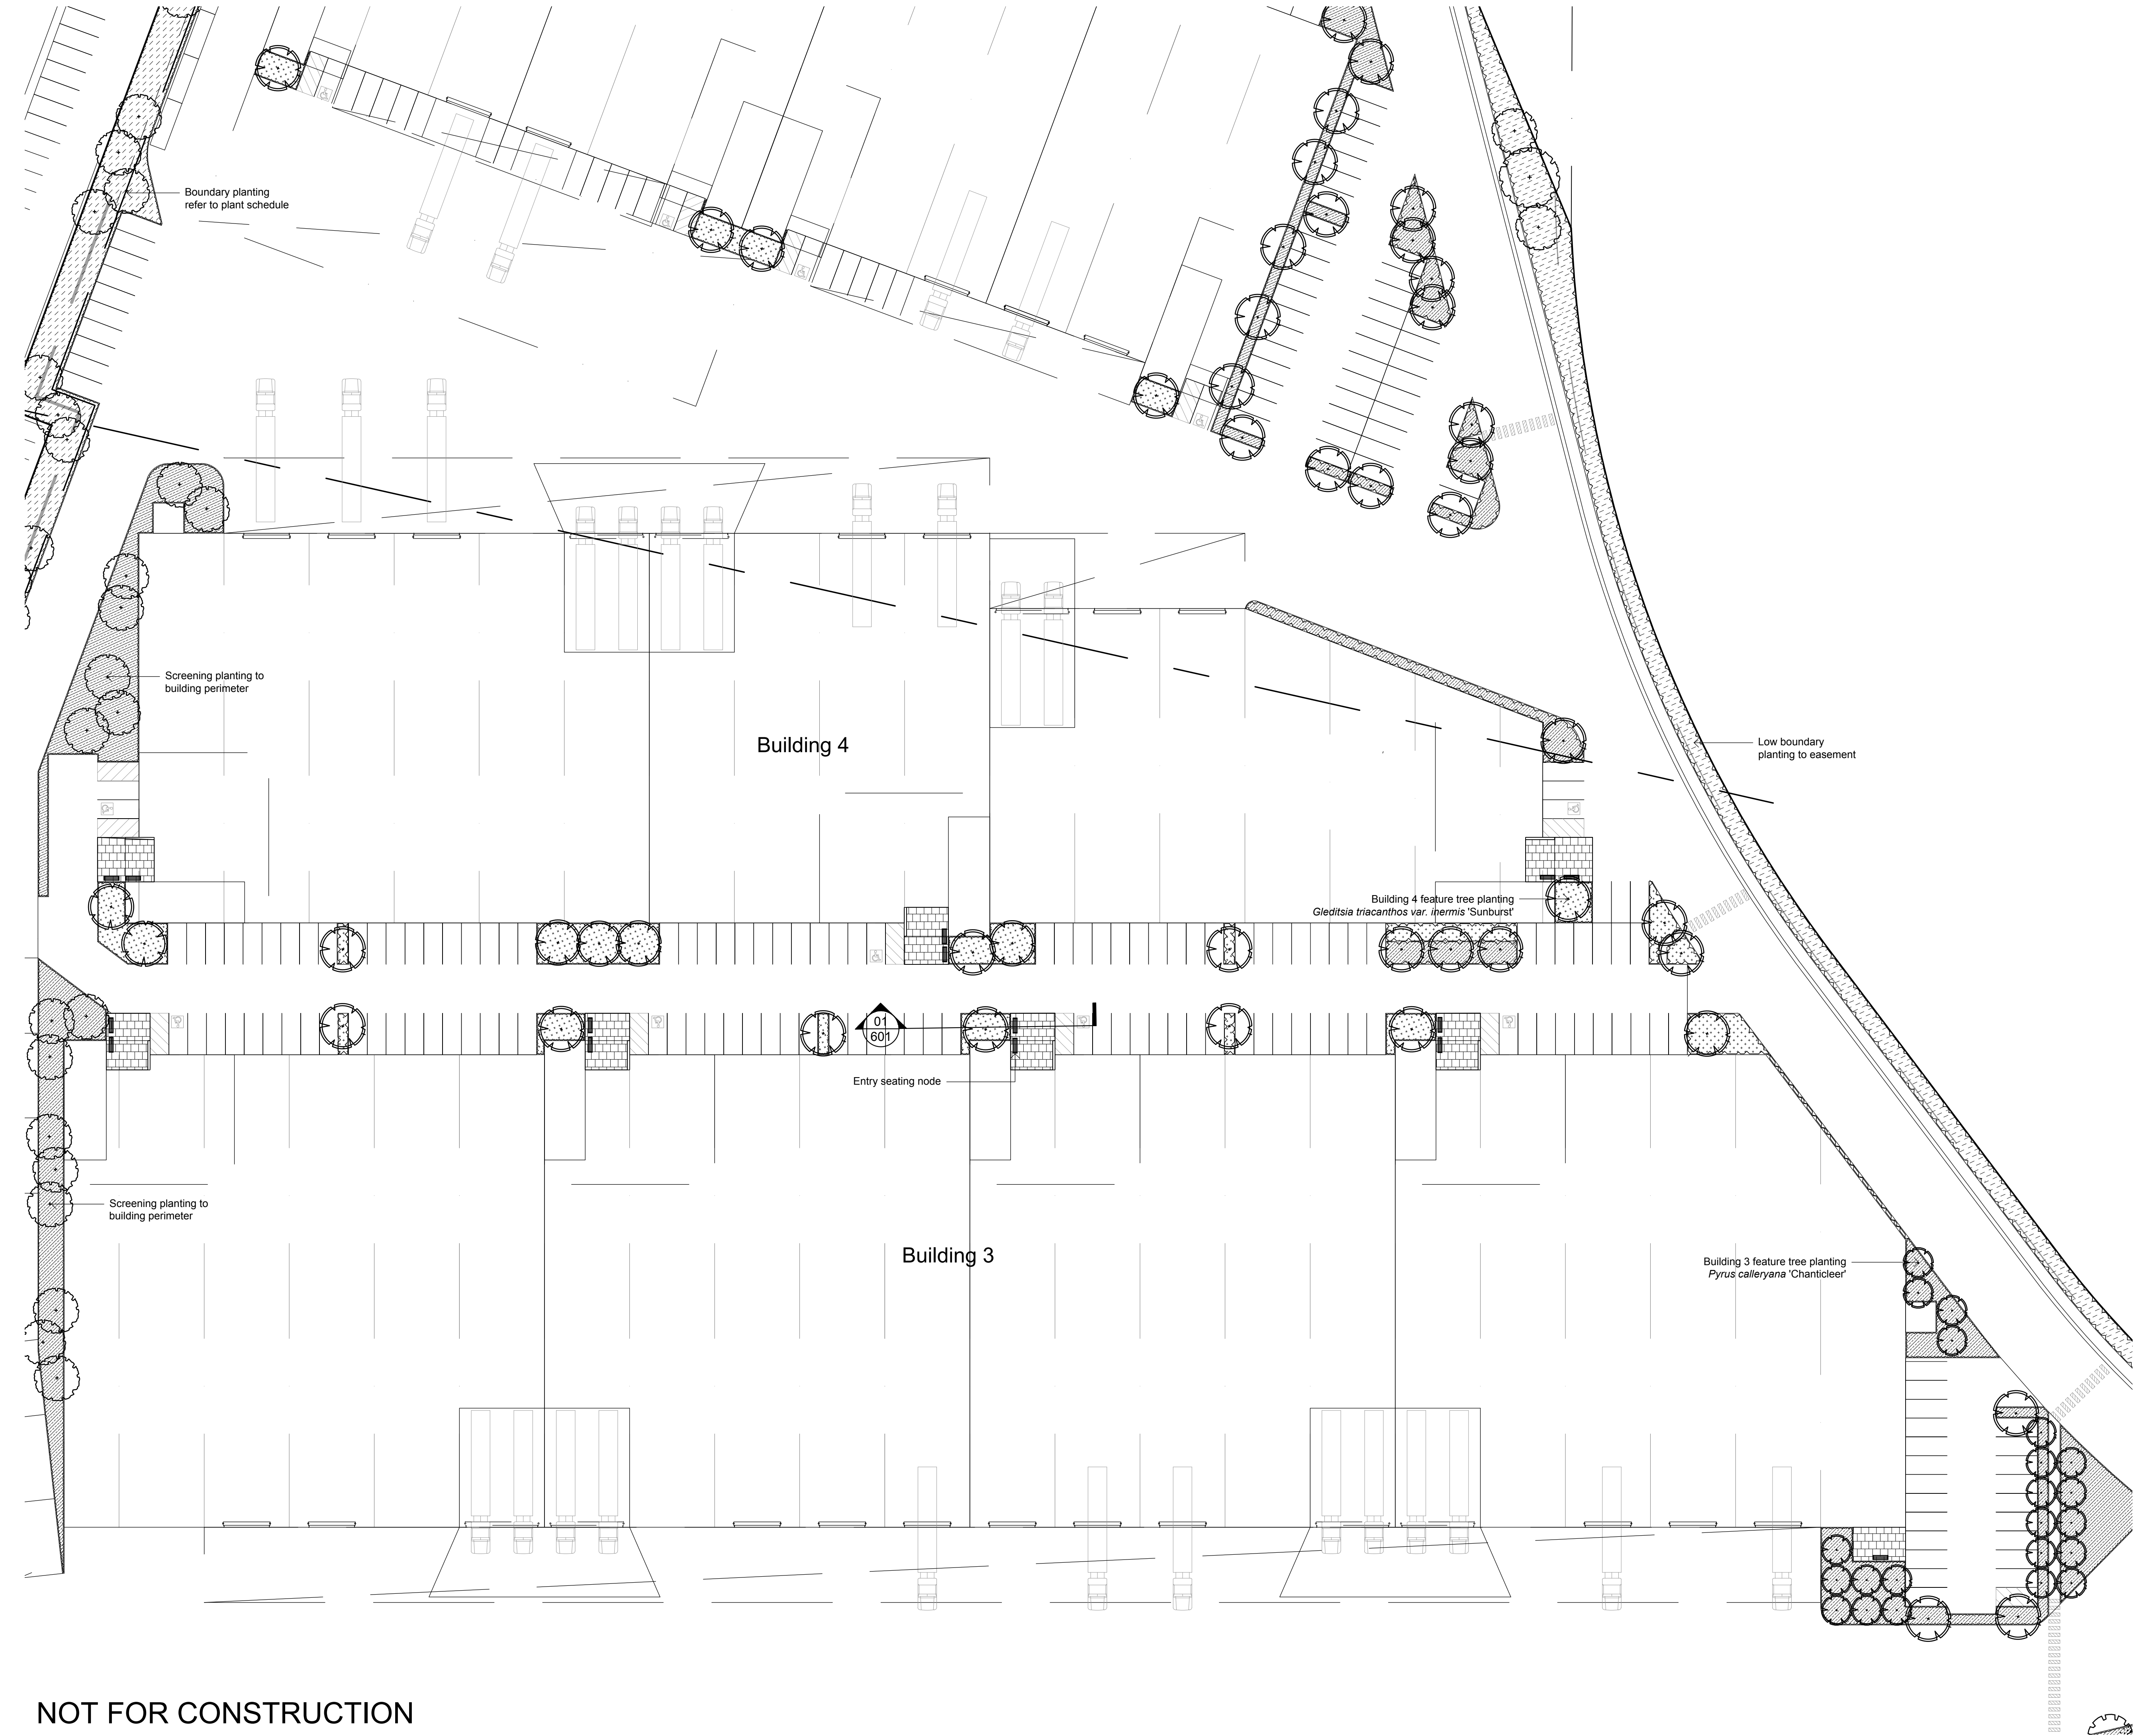


© 2016 Site Image (NSW) Pty Ltd ABN 44 801 262 380 as agent for Site Image NSW Partnership. All rights reserved. This drawing is copyright and shall not be reproduced or copied in any form or by any means (graphic, electronic or mechanical including photocopy) without the written permission of Site Image (NSW) Pty Ltd. Any license, expressed or implied, to use this document for any purpose what so ever is restricted to the terms of the written agreement between Site Image (NSW) Pty Ltd and the instructing party.

The contractor shall check and verify all work on site (including work by others) before commencing the landscape installation. Any discrepancies are to be reported to the Project Manager or Landscape Architect prior to commencing work. Do not scale this drawing. Any required dimensions not shown shall be referred to the Landscape Architect for confirmation.

B	Architectural Coordination	JW	NM	03.10.2019
A	Preliminary	JD	NM	27.09.2019
Issue Revision Description		Drawn	Check	Date

LEGEND

- Property Boundary
- Massed Boundary and perimeter planting
- Feature Entry Planting
- Feature Tree

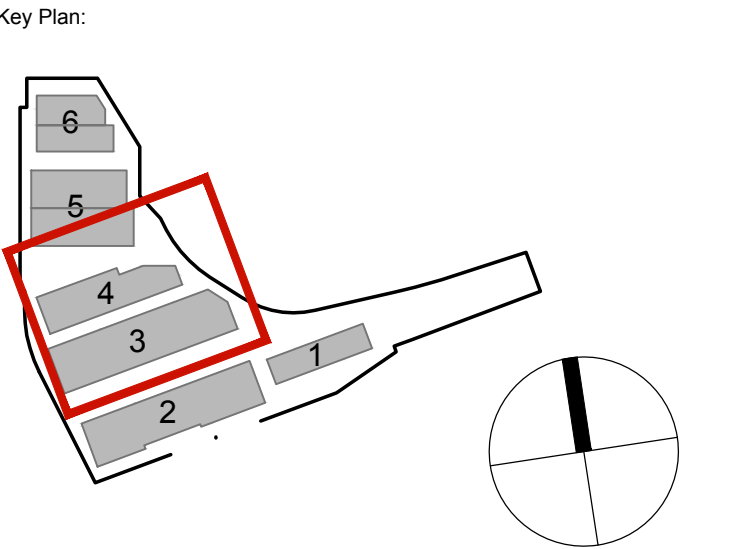

Client:
Mirvac

Project:
300 Manchester Road, Auburn

SITE IMAGE

Level 1, 3-5 Baptist Street
Redfern NSW 2016
Australia

Tel: (61 2) 8332 5600
Fax: (61 2) 9698 2877
www.siteimage.com.au

Site Image (NSW) Pty Ltd
ABN 44 801 262 380

PRELIMINARY

Drawing Name:
**Landscape Plan
Building 3 & 4**

Scale: **1:400 @ A1**
Job Number:
SS19-4190

0 2 4 8 12 20m
Drawing Number:
103
Issue:
B

NOT FOR CONSTRUCTION

NOT FOR CONSTRUCTION


© 2016 Site Image (NSW) Pty Ltd ABN 44 801 262 380 as agent for Site Image NSW Partnership. All rights reserved. This drawing is copyright and shall not be reproduced or copied in any form or by any means (graphic, electronic or mechanical including photocopy) without the written permission of Site Image (NSW) Pty Ltd Any license, expressed or implied, to use this document for any purpose what so ever is restricted to the terms of the written agreement between Site Image (NSW) Pty Ltd and the instructing party.

The contractor shall check and verify all work on site (including work by others) before commencing the landscape installation. Any discrepancies are to be reported to the Project Manager or Landscape Architect prior to commencing work. Do not scale this drawing. Any required dimensions not shown shall be referred to the Landscape Architect for confirmation.

B	Architectural Coordination	JW	NM	03.10.2019
A	Preliminary	JD	NM	27.09.2019
Issue Revision Description		Drawn	Check	Date

LEGEND

- Property Boundary
- Massed Boundary and perimeter planting
- Feature Entry Planting
- Feature Tree

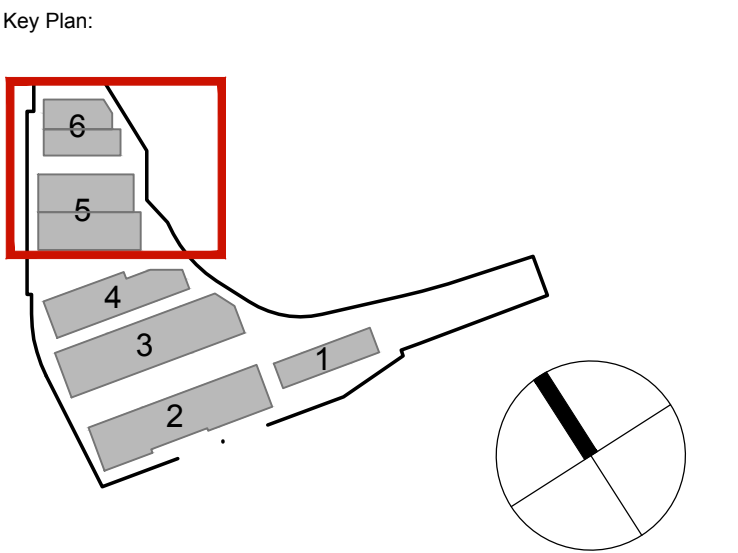

Project:
300 Manchester Road, Auburn

S I T E I M A G E

Level 1, 3-5 Baptist Street
Redfern NSW 2016
Australia

Tel: (61 2) 8332 5600
Fax: (61 2) 9698 2877
www.siteimage.com.au

Site Image (NSW) Pty Ltd
ABN 44 801 262 380

Landscape Architects

PRELIMINARY

Drawing Name:
**Landscape Plan
Building 5 & 6**

Scale: **1:400 @ A1**
Job Number:
Drawing Number:
Issue:

SS19-4190 **104 B**