


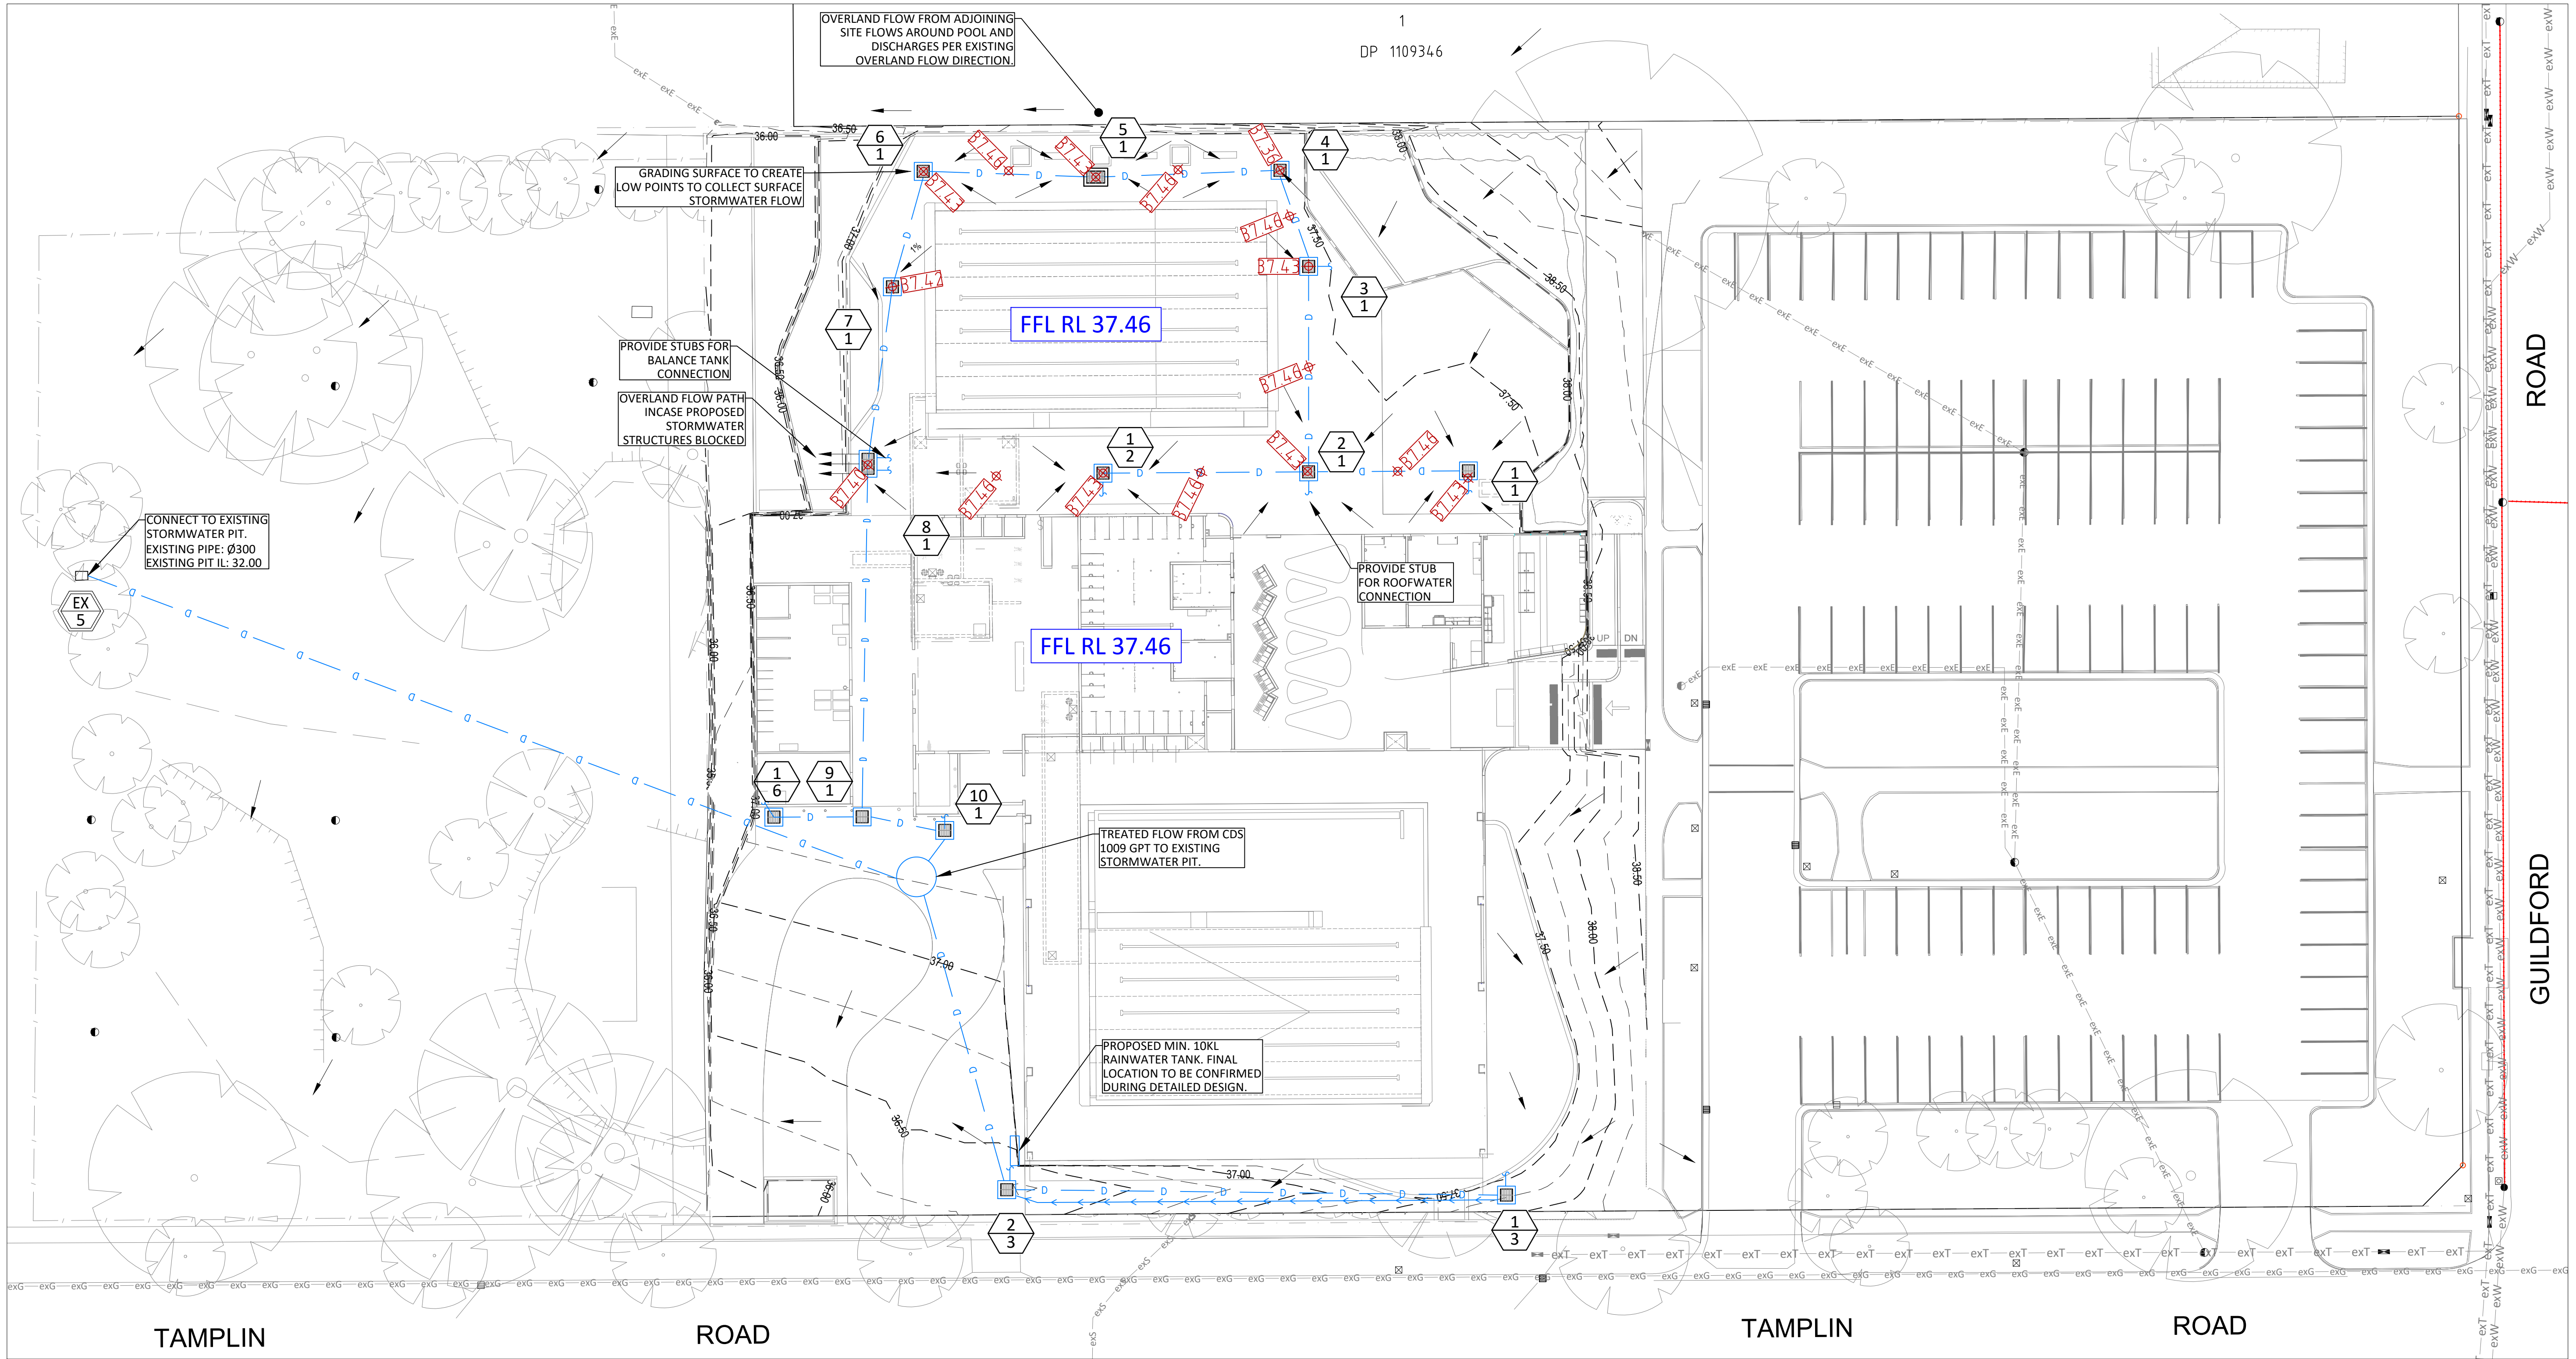

SCALE BARS

0 2.5 5.0 7.5 10.0 12.5m
1:250 / 1:500

STATUS

ISSUED FOR
APPROVAL


CIVIL DOCUMENTATION

PROJECT No. 8767
DRAWING No. C310
REVISION D

PRINT DRAWING
IN COLOUR



REV	DATE	DESCRIPTION	DWN	DES	CHK	APP	CERTIFICATION
A	15/08/24	50% DETAILED DESIGN	P.B.	P.B.	R.K.	R.K.	NAME: RHYS KILPATRICK
B	13/09/24	REVISED DA SUBMISSION	P.B.	P.B.	R.K.	R.K.	CPENG NO: 2952822
C	10/10/24	95% DESIGN DEVELOPMENT	P.B.	P.B.	R.K.	R.K.	DATE: 06/11/2024
D	06/11/24	100% DESIGN DEVELOPMENT DRAFT	P.B.	P.B.	R.K.	R.K.	SIGNATURE:

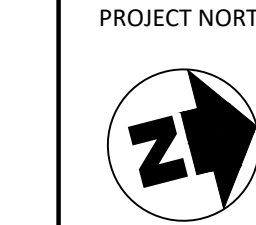

ORIGINAL SIZE A1