
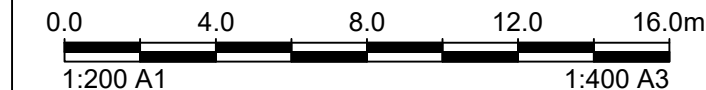


Z:\jobs\23231868\civil\sheets\00231868-TTW-00-DR-CI-00011.dwg

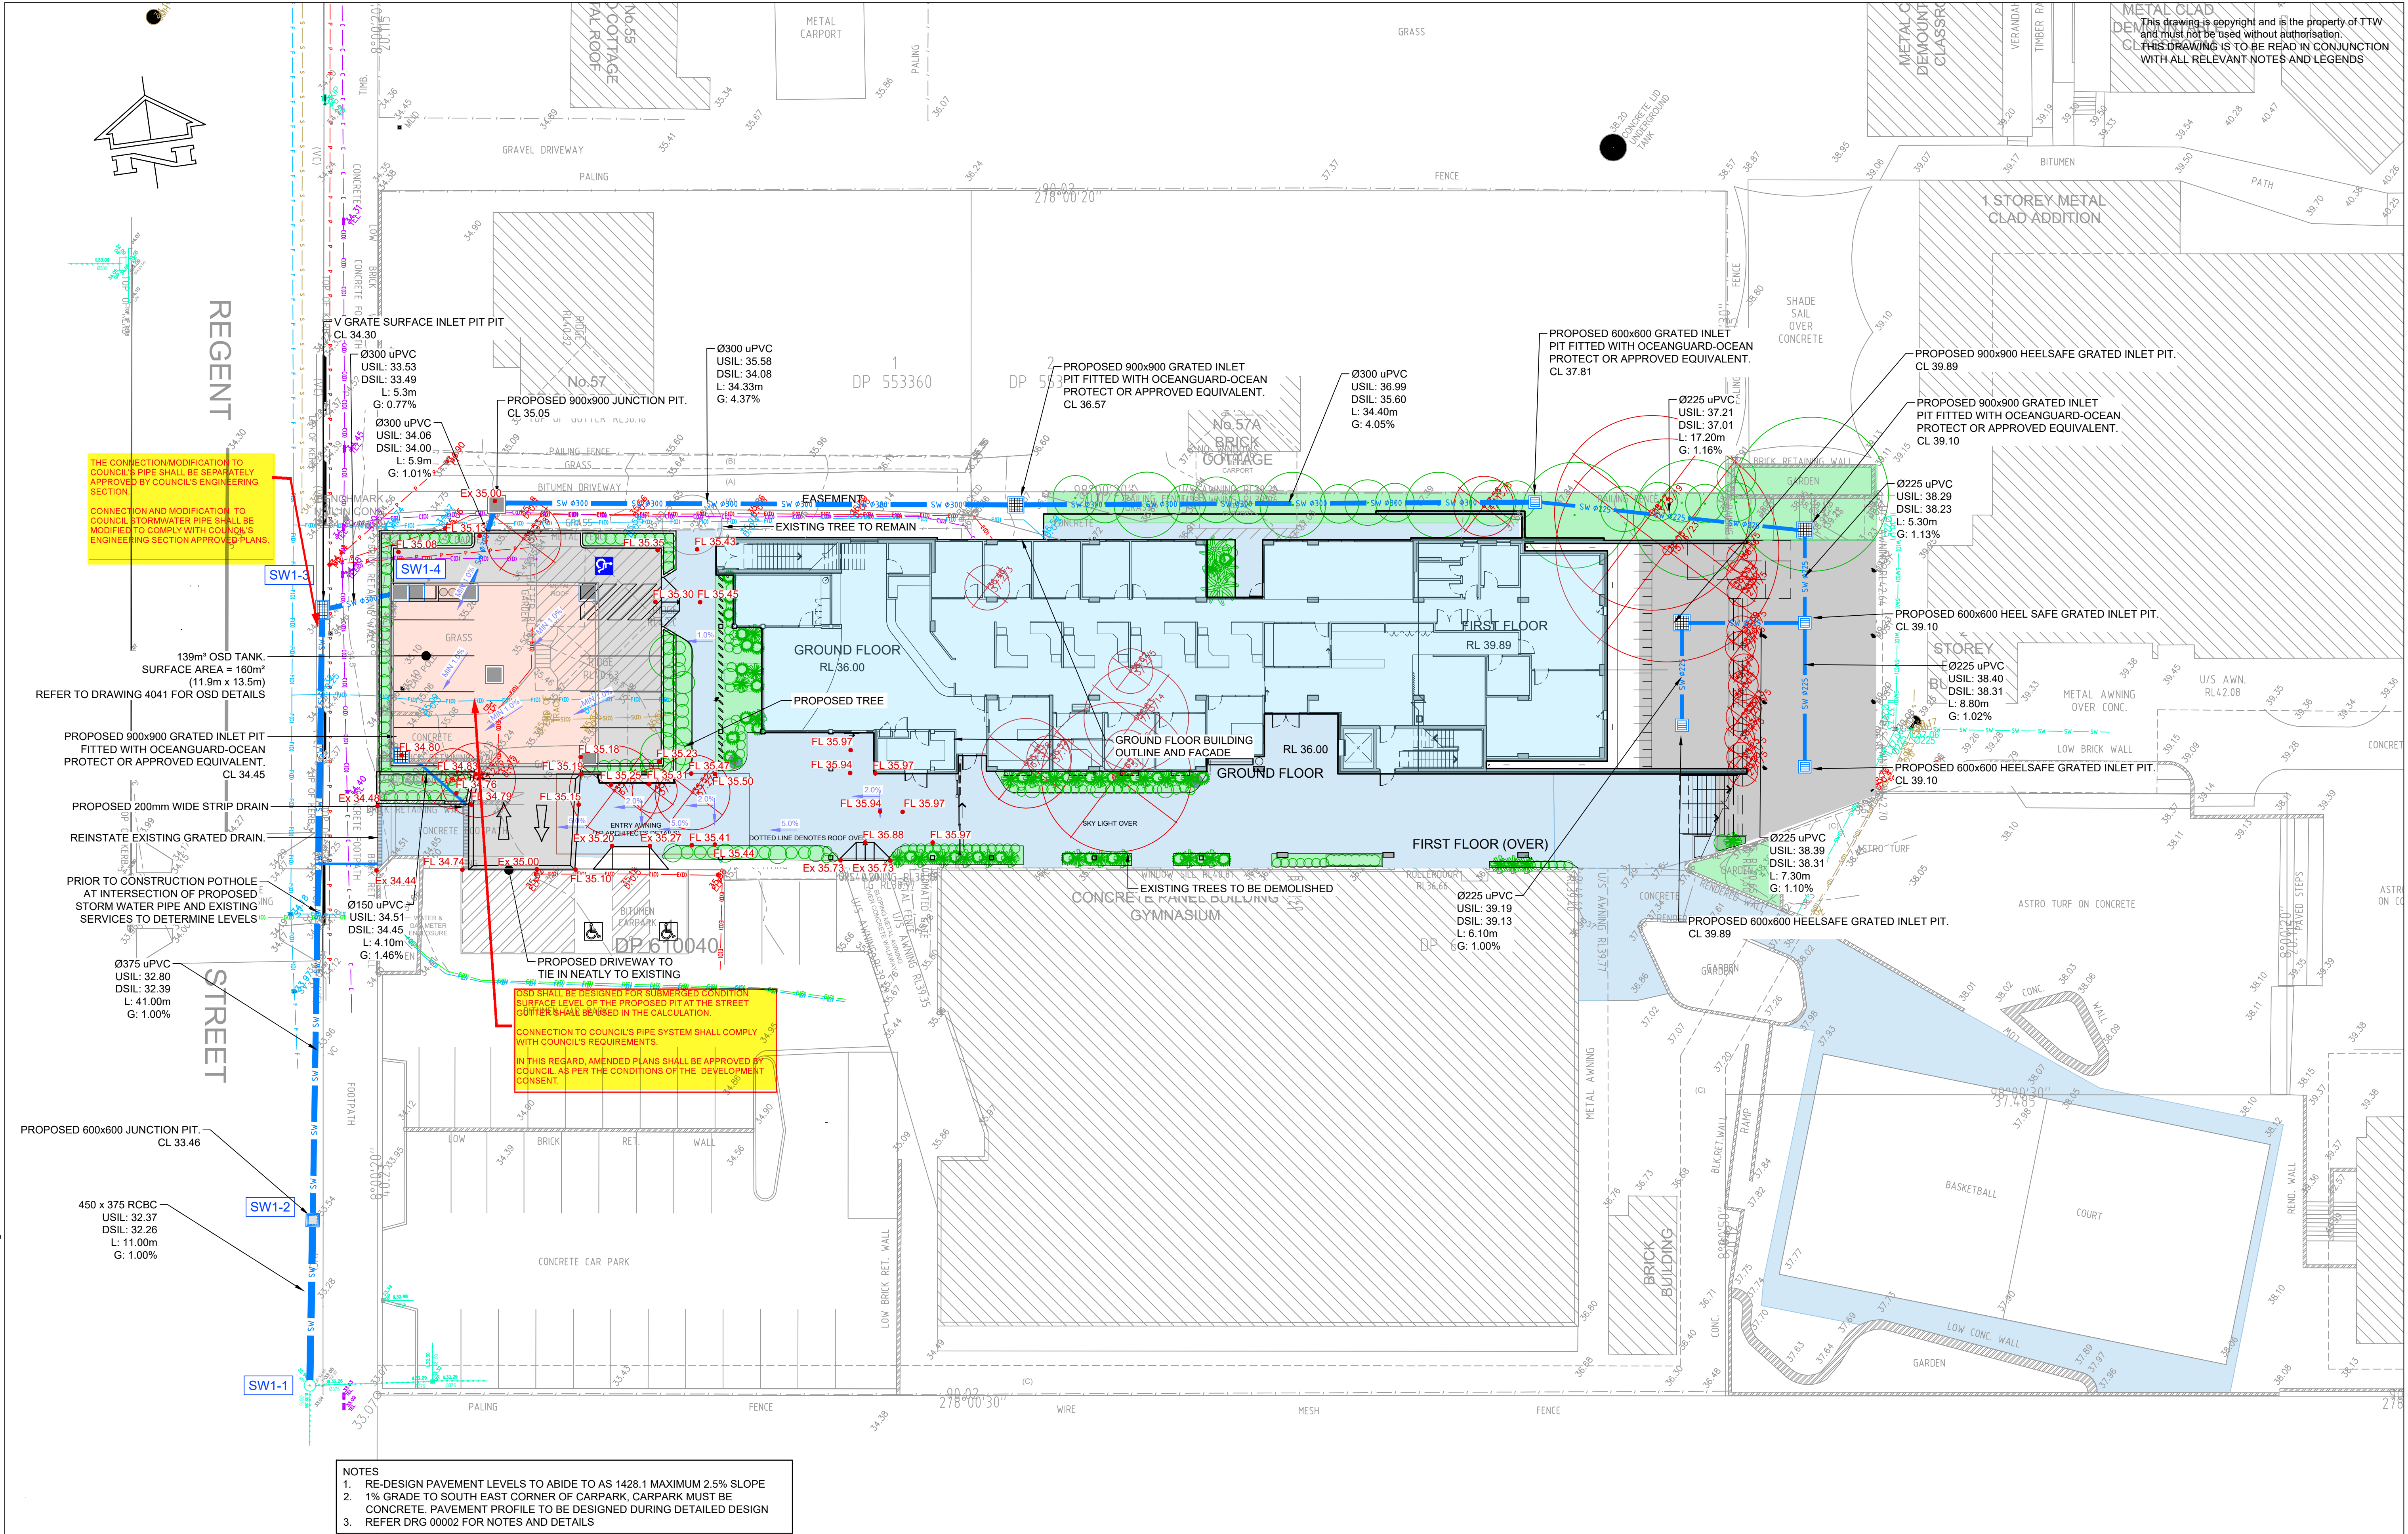

F	RE-ISSUE FOR DA	DR	DR	21.01.2025					
E	RE-ISSUE FOR DA	DR	DR	11.12.2024					
D	ISSUE FOR DA	DR	SD	03.10.2024					
C	ISSUE FOR DA	DR	SD	02.10.2024	I	RE-ISSUE FOR DA	DR DR 06.03.2025		
B	CO-ORDINATION ISSUE	DR	SD	19.09.2024	H	RE-ISSUE FOR DA	DR DR 29.01.2025		
A	PRELIMINARY ISSUE	DR	SD	23.05.2024	G	RE-ISSUE FOR DA	DR DR 23.01.2025		
Rev	Description	Eng	Draft	Date	Rev	Description	Eng	Draft	Date

Client:

paynter
dixon

Engineer:

TTW

612 9439 7288 | Level 6, 73 Miller Street, North Sydney, NSW 2060

Structural
Civil
Traffic
Façade

Project:

REGENTS PARK
CHRISTIAN SCHOOL
NEW ADMINISTRATION
BUILDING

Drawing Title:

GENERAL
SITE WORKS AND
STORMWATER DRAINAGE

Scale at A1

1:200

Drawn

SD

Designed

Approved

DR

Project No

231868-TTW-00-DR-CI-00011-I

06.03.2025 12:57 PM

Z:\jobs\23\231868\civil\sheets\0\0\231868-TTW-00-DR-CI-00002.dwg

GENERAL

- CONTRACTOR MUST VERIFY ALL DIMENSIONS AND EXISTING LEVELS ON SITE PRIOR TO COMMENCEMENT OF WORKS. ANY DISCREPANCIES TO BE REPORTED TO THE SUPERINTENDENT.
- STRIP ALL TOPSOIL FROM THE CONSTRUCTION AREA. ALL STRIPPED TOPSOIL SHALL BE DISPOSED OF OFF-SITE UNLESS DIRECTED OTHERWISE.
- MAKE SMOOTH CONNECTION WITH ALL EXISTING WORKS.
- COMPACT SUBGRADE UNDER BUILDINGS AND PAVEMENTS TO MINIMUM 98% STANDARD MAXIMUM DRY DENSITY IN ACCORDANCE WITH AS 1289 5.1.1. COMPACTION UNDER BUILDINGS TO EXTEND 2M MINIMUM BEYOND BUILDING FOOTPRINT.
- ALL WORK ON PUBLIC PROPERTY, PROPERTY WHICH IS TO BECOME PUBLIC PROPERTY, OR ANY WORK WHICH IS TO COME UNDER THE CONTROL OF THE STATUTORY AUTHORITY; THE CONTRACTOR IS TO ENSURE THAT THE DRAWINGS USED FOR CONSTRUCTION HAVE BEEN APPROVED BY ALL RELEVANT AUTHORITIES PRIOR TO COMMENCEMENT SITE.
- ALL WORK ON PUBLIC PROPERTY, PROPERTY WHICH IS TO BECOME PUBLIC PROPERTY, OR ANY WORK WHICH IS TO COME UNDER THE CONTROL OF THE STATUTORY AUTHORITY IS TO BE CARRIED OUT IN ACCORDANCE WITH THE REQUIREMENTS OF THE RELEVANT AUTHORITY. THE CONTRACTOR SHALL OBTAIN THESE REQUIREMENTS FROM THE AUTHORITY. WHERE THE REQUIREMENTS OF THE AUTHORITY ARE DIFFERENT TO THE DRAWINGS AND SPECIFICATIONS, THE REQUIREMENTS OF THE AUTHORITY SHALL BE APPLICABLE.
- FOR ALL TEMPORARY BATTERS REFER TO GEOTECHNICAL RECOMMENDATIONS.

BOUNDARIES AND EASEMENTS

THE PROPERTY BOUNDARY AND EASEMENT LOCATIONS SHOWN ON TAYLOR THOMSON WHITTING DRAWING'S HAVE BEEN BASED ON INFORMATION RECEIVED FROM : LTS SURVEYORS.

- TAYLOR THOMSON WHITTING MAKES NO GUARANTEES THAT THE BOUNDARY OR EASEMENT INFORMATION SHOWN IS CORRECT. TAYLOR THOMSON WHITTING WILL ACCEPT NO LIABILITIES FOR BOUNDARY INACCURACIES. THE CONTRACTOR/BUILDER IS ADVISED TO CHECK/CONFIRM ALL BOUNDARIES IN RELATION TO ALL PROPOSED WORK PRIOR TO THE COMMENCEMENT OF CONSTRUCTION. BOUNDARY INACCURACIES FOUND ARE TO BE REPORTED TO THE SUPERINTENDENT PRIOR TO CONSTRUCTION STARTING.

SURVEY

- ORIGIN OF LEVELS:
DATUM OF LEVELS:
COORDINATE SYSTEM:
SURVEY PREPARED BY:
SETOUT POINTS:

-
RL 34.39 AHD
MGA GDA 2020
LTS SURVEYORS
NAIL IN CONCRETE RL 34.39 (AHD)
- TAYLOR THOMSON WHITTING DOES NOT GUARANTEE THAT THE SURVEY INFORMATION SHOWN ON THESE DRAWINGS IS ACCURATE AND WILL ACCEPT NO LIABILITY FOR ANY INACCURACIES IN THE SURVEY INFORMATION PROVIDED TO US FROM ANY CAUSE WHATSOEVER.

UNDERGROUND SERVICES - WARNING

- THE LOCATIONS OF UNDERGROUND SERVICES SHOWN ON TAYLOR THOMSON WHITTINGS DRAWINGS HAVE BEEN PLOTTED FROM DIAGRAMS PROVIDED BY SERVICE AUTHORITIES. THIS INFORMATION HAS BEEN PREPARED SOLELY FOR THE AUTHORITIES OWN USE AND MAY NOT NECESSARILY BE UPDATED OR ACCURATE.
- THE POSITION OF SERVICES AS RECORDED BY THE AUTHORITY AT THE TIME OF INSTALLATION MAY NOT REFLECT CHANGES IN THE PHYSICAL ENVIRONMENT SUBSEQUENT TO INSTALLATION.
- THE CONTRACTOR MUST CONFIRM THE EXACT LOCATION AND EXTENT OF SERVICES PRIOR TO CONSTRUCTION AND NOTIFY ANY CONFLICT WITH THE DRAWINGS IMMEDIATELY TO THE ENGINEER/SUPERINTENDENT.
- THE CONTRACTOR IS TO GET APPROVAL FROM THE RELEVANT STATE SURVEY DEPARTMENT, TO REMOVE/ADJUST ANY SURVEY MARK. THIS INCLUDES BUT IS NOT LIMITED TO; STATE SURVEY MARKS (SSM), PERMANENT MARKS (PM), CADASTRAL REFERENCE MARKS OR ANY OTHER SURVEY MARK WHICH IS TO BE REMOVED OR ADJUSTED IN ANY WAY.
- TAYLOR THOMSON WHITTING PLANS DO NOT INDICATE THE PRESENCE OF ANY SURVEY MARK. THE CONTRACTOR IS TO UNDERTAKE THEIR OWN SEARCH.

BEFORE YOU DIG AUSTRALIA (BYDA)

- PUBLIC SERVICE UTILITY INFORMATION SHOWN ON PLAN HAS BEEN COMPLIED FROM INFORMATION RECEIVED FROM DIAL BEFORE YOU DIG INQUIRY, REFERENCE NUMBER No. 35587867
- OBTAINED ON 30.11.2023 UNLESS SPECIFICALLY SHOWN OTHERWISE, THIS LOCATION AND DEPTH OF SERVICES SHOWN ON THIS PLAN HAVE NOT BEEN VERIFIED.
- THE LOCATION OF SERVICES SHOWN ON THIS DRAWING HAVE BEEN PLOTTED AS ACCURATELY AS POSSIBLE FROM DIAGRAMS PROVIDED BY SERVICE AUTHORITIES AND SHOULD BE CONFIRMED BY SITE INSPECTION.*

SITE WORKS

- ALL BASECOURSE MATERIAL TO COMPLY WITH RMS SPECIFICATION NO 3051 AND COMPACTED TO MINIMUM 98% MODIFIED MAXIMUM DRY DENSITY IN ACCORDANCE WITH AS 1289 5.2.1.
- ALL TRENCH BACKFILL MATERIAL SHALL BE COMPACTED TO THE SAME DENSITY AS THE ADJACENT MATERIAL.
- ALL SERVICE TRENCHES UNDER VEHICULAR PAVEMENTS SHALL BE BACKFILLED WITH AN APPROVED SELECT MATERIAL AND COMPACTED TO A MINIMUM 98% MODIFIED MAXIMUM DRY DENSITY IN ACCORDANCE WITH AS 1289 5.2.1

PUBLIC DOMAIN WORKS

- PUBLIC DOMAIN WORKS ARE NOT TO COMMENCE UNTIL THESE DRAWINGS ARE STAMPED AS APPROVED.

TENDER DOCUMENTATION

- THESE DRAWINGS ARE PRELIMINARY DRAWINGS ISSUED FOR TENDER AS AN INDICATION OF THE EXTENT OF WORKS ONLY. THEY ARE NOT A COMPLETE CONSTRUCTION SET OF DRAWINGS.
- TO DETERMINE THE FULL EXTENT OF WORK, THESE DRAWINGS SHALL BE READ IN CONJUNCTION WITH THE ARCHITECTURAL DRAWINGS AND OTHER CONTRACT DOCUMENTS. ALLOW FOR ALL ITEMS SHOWN ON ARCHITECTURAL AND OTHER DRAWINGS AS NOT ALL ITEMS ARE SHOWN ON THE STRUCTURAL/CIVIL WORKS DRAWINGS.
- SHOULD ANY AMBIGUITY, ERROR, OMISSIONS, DISCREPANCY, INCONSISTENCY OR OTHER FAULT EXIST OR SEEM TO EXIST IN THE DOCUMENTS, IMMEDIATELY NOTIFY IN WRITING TO THE SUPERINTENDENT.
- RATES SHOWN ON THE DRAWINGS ARE FOR THE FINAL STRUCTURE/CIVIL WORKS IN PLACE AND DO NOT ALLOW FOR ANY WASTAGE, ROLLING MARGINS, OVER SUPPLY OR FABRICATION REQUIREMENTS. ETC.

DESIGN AND CONSTRUCT DOCUMENTATION

- THE LEVEL OF DETAIL / DESIGN REFLECTED IN THESE DOCUMENTS IS BASED ON THE UNDERSTANDING THIS WILL BE BUILT AS PART OF A DESIGN & CONSTRUCT CONTRACT.
- THE CONTRACTOR SHALL RETAIN THE RESPONSIBILITY TO UNDERTAKE DETAILED DESIGN, CONFIRM COMPLIANCE WITH RELEVANT STANDARDS, CONSENT CONDITIONS & THE SPECIFICATION.
- THE CONTRACTOR SHALL BE RESPONSIBLE FOR ENSURING THE FINAL DESIGN IS CO-ORDINATED FULLY WITH OTHER CONSULTANTS.
- NO VARIATION WILL BE ACCEPTED FOR DESIGN AMENDMENTS REQUIRED TO MEET THE FUNCTIONAL OBJECTIVE OF THIS DOCUMENTATION.

SAFETY IN DESIGN

CONTRACTOR TO REFER TO APPENDIX B OF THE CIVIL SPECIFICATION FOR THE CIVIL RISK AND SOLUTIONS REGISTER.

- EXISTING SERVICES
CONTRACTOR TO BE AWARE EXISTING SERVICES ARE LOCATED WITHIN THE SITE. LOCATION OF ALL SERVICES TO BE VERIFIED BY THE CONTRACTOR PRIOR TO COMMENCING WORKS. CONTRACTOR TO CONFIRM WITH RELEVANT AUTHORITY REGARDING MEASURES TO BE TAKEN TO ENSURE SERVICES ARE PROTECTED OR PROCEDURES ARE IN PLACE TO DEMOLISH AND/OR RELOCATE.
- EXISTING STRUCTURES
CONTRACTOR TO BE AWARE EXISTING STRUCTURES MAY EXIST WITHIN THE SITE. TO PREVENT DAMAGE TO EXISTING STRUCTURE(S) AND/OR PERSONNEL, SITE WORKS TO BE CARRIED OUT AS FAR AS PRACTICABLY POSSIBLE FROM EXISTING STRUCTURE(S).
- EXISTING TREES
CONTRACTOR TO BE AWARE EXISTING TREES EXIST WITHIN THE SITE WHICH NEED TO BE PROTECTED. TO PREVENT DAMAGE TO TREES AND/OR PERSONNEL, SITE WORKS TO BE CARRIED OUT AS FAR AS PRACTICABLY POSSIBLE FROM EXISTING TREES. ADVICE NEEDS TO BE SOUGHT FROM ARBORIST AND/OR LANDSCAPE ARCHITECT ON MEASURES REQUIRED TO PROTECT TREES.
- GROUNDWATER
CONTRACTOR TO BE AWARE GROUND WATER LEVELS ARE CLOSE TO EXISTING SURFACE LEVEL. TEMPORARY DE-WATERING MAY BE REQUIRED DURING CONSTRUCTION WORKS.
- EXCAVATIONS
DEEP EXCAVATIONS DUE TO STORMWATER DRAINAGE WORKS IS REQUIRED. CONTRACTOR TO ENSURE SAFE WORKING PROCEDURES ARE IN PLACE FOR WORKS. ALL EXCAVATIONS TO BE FENCED OFF AND BATTERS ADEQUATELY SUPPORTED TO APPROVAL OF GEOTECHNICAL ENGINEER.
- GROUND CONDITIONS
CONTRACTOR TO BE AWARE OF THE SITE GEOTECHNICAL CONDITIONS. REFER TO GEOTECHNICAL REPORT.
- HAZARDOUS MATERIALS
EXISTING ASBESTOS PRODUCTS & CONTAMINATED MATERIAL MAY BE PRESENT ON SITE. CONTRACTOR TO ENSURE ALL HAZARDOUS MATERIALS ARE IDENTIFIED PRIOR TO COMMENCING WORKS. SAFE WORKING PRACTICES AS PER RELEVANT AUTHORITY TO BE ADOPTED AND APPROPRIATE PPE TO BE USED WHEN HANDLING ALL HAZARDOUS MATERIALS. REFER TO GEOTECHNICAL/ENVIRONMENTAL REPORT
- CONFINED SPACES
CONTRACTOR TO BE AWARE OF POTENTIAL HAZARDS DUE TO WORKING IN CONFINED SPACES SUCH AS STORMWATER PITS, TRENCHES AND/OR TANKS. CONTRACTOR TO PROVIDE SAFE WORKING METHODS AND USE APPROPRIATE PPE WHEN ENTERING CONFINED SPACES.
- MANUAL HANDLING
CONTRACTOR TO BE AWARE MANUAL HANDLING MAY BE REQUIRED DURING CONSTRUCTION. CONTRACTOR TO TAKE APPROPRIATE MEASURES TO ENSURE MANUAL HANDLING PROCEDURES AND ASSESSMENTS ARE IN PLACE PRIOR TO COMMENCING WORKS.
- WATER POLLUTION
CONTRACTOR TO ENSURE APPROPRIATE MEASURES ARE TAKEN TO PREVENT POLLUTANTS FROM CONSTRUCTION WORKS CONTAMINATING THE SURROUNDING ENVIRONMENT.
- SITE ACCESS/EGRESS
CONTRACTOR TO BE AWARE SITE WORKS OCCUR IN CLOSE PROXIMITY TO FOOTPATHS AND ROADWAYS. CONTRACTOR TO ERECT APPROPRIATE BARRIERS AND SIGNAGE TO PROTECT SITE PERSONNEL AND PUBLIC.
- VEHICLE MOVEMENT
CONTRACTOR TO SUPPLY AND COMPLY WITH TRAFFIC MANAGEMENT PLAN AND PROVIDE ADEQUATE SITE TRAFFIC CONTROL INCLUDING A CERTIFIED TRAFFIC MARSHALL TO SUPERVISE VEHICLE MOVEMENTS WHERE NECESSARY.

BOUNDARIES

EXISTING	REMOVED	PROPOSED	
			BLOCK BOUNDARY
			BLOCK BOUNDARY EXTINGUISHED

BUILDINGS

EXISTING	REMOVED	PROPOSED	
			BUILDING ENVELOPE

LANDSCAPE

EXISTING	REMOVED	PROPOSED	
			FENCE LINE
			FENCE LINE ON BOUNDARY
			PROPERTY ACCESS GATE
			BUILDING SLIDING DOOR ENTRY TREE REPRESENTATION MAY VARY BASED ON LANDSCAPE CONSULTANT OR SURVEY INFORMATION
			PAVEMENT
			FOOTPATH
			OSD LID
			SOFT LANDSCAPE

EXISTING SERVICES

SURVEY QUALITY "B"	SURVEY QUALITY "C"	SURVEY QUALITY "D"	
			SEWER
			WATER
			STORMWATER
			GAS
			ELECTRICITY BELOW GROUND
			ELECTRICITY ABOVE GROUND
			TELSTRA
			TELLECOMMUNICATIONS

LEGEND

EXISTING	PROPOSED	
		BULK EARTHWORKS LEVEL
		SURFACE LEVEL
		SLOPE
		CONTOUR MAJOR
		BOUNDARY
		KERB AND CHANNEL
		KERB INLET SUMP (KIS) ON GRADE
		FIELD INLET
		JUNCTION PIT
		STRIP DRAIN
		STORMWATER
		PSORB FILTER CARTRIDGE

ABBREVIATIONS

TOK	TOP OF KERB	BOW	BOTTOM OF WALL
IOK	INVERT OF KERB	SL	STRUCTURE SURFACE LEVEL
BOK	BACK OF KERB	IL	INVERT LEVEL
RCL	ROAD CENTRE LINE	EX	EXISTING LEVEL
BDY	BOUNDARY	BEL	BULK EARTHWORKS LEVEL
TOW	TOP OF WALL	FSL	FINISHED SURFACE LEVEL
		FFL	FINISHED FLOOR LEVEL

NOT FOR CONSTRUCTION

										Client:										Engineer:										Project:										Drawing Title:										Scale at A1										Drawn										Designed										Approved	
D RE-ISSUE FOR DA DR DR 21.01.2025	REGENTS PARK										GENERAL										N.T.S.										SD										DR	
C ISSUE FOR DA DR SD 02.10.2024																														CHRISTIAN SCHOOL										NOTES										Project No										Originator										Zone										Type										Role										Sheet No.										Rev	
B CO-ORDINATION ISSUE DR SD 19.09.2024																														NEW ADMINISTRATION																				231868-TTW-00-DR-CI-00002-D	

paynter
dixon

TTW
612 9439 7288 | Level 6, 73 Miller Street, North Sydney, NSW 2060

Structural
Civil
Traffic
Façade

REGENTS PARK
CHRISTIAN SCHOOL
NEW ADMINISTRATION
BUILDING

GENERAL
NOTES

Scale at A1			Drawn			Designed			Approved		
N.T.S.			SD			DR					
Project No			Originator			Zone			Type		
231868-TTW-00-DR-CI-00002-D											
21.01.2025 3:43 PM											

STORMWATER DRAINAGE

1. STORMWATER DESIGN CRITERIA
- (A) AVERAGE EXCEEDANCE PROBABILITY: -

- 1% AEP FOR ROOF DRAINAGE TO FIRST EXTERNAL PIT

- 5% AEP FOR PAVED AND LANDSCAPED AREAS
- (B) RAINFALL INTENSITIES :-

TIME OF CONCENTRATION: 5 MINUTES

- 1% AEP = 206mm/hr

- 5% AEP = 163mm/hr
- (C) RAINFALL LOSSES: -

IMPERVIOUS AREAS: IL = 1 mm CL = 0 mm/hr

PERVIOUS AREAS: IL = 28 mm CL = 0.76 mm/hr
2. PIPES 300 DIA AND LARGER TO BE REINFORCED CONCRETE CLASS 3 APPROVED SPIGOT AND SOCKET WITH RUBBER RING JOINTS U.N.O.
3. PIPES UP TO 300 DIA MAY BE SEWER GRADE UPVC WITH SOLVENT WELDED JOINTS, SUBJECT TO APPROVAL BY THE ENGINEER
4. EQUIVALENT STRENGTH VCP OR FRP PIPES MAY BE USED SUBJECT TO APPROVAL.
5. PRECAST PITS MAY BE USED EXTERNAL TO THE BUILDING SUBJECT TO APPROVAL BY ENGINEER.
6. ENLARGERS, CONNECTIONS AND JUNCTIONS TO BE MANUFACTURED FITTINGS WHERE PIPES ARE LESS THAN 300 DIA.
7. WHERE SUBSOIL DRAINS PASS UNDER FLOOR SLABS AND VEHICULAR PAVEMENTS, UNSLOTTED UPVC SEWER GRADE PIPE IS TO BE USED.
8. GRATES AND COVERS SHALL CONFORM WITH AS 3996-2006, AND AS 1428.1 FOR ACCESS REQUIREMENTS.
9. PIPES ARE TO BE INSTALLED IN ACCORDANCE WITH AS 3725. ALL BEDDING TO BE TYPE H2 U.N.O.
10. CARE IS TO BE TAKEN WITH INVERT LEVELS OF STORMWATER LINES. GRADES SHOWN ARE NOT TO BE REDUCED WITHOUT APPROVAL.
11. ALL STORMWATER PIPES TO BE 150 DIA AT 1.0% MIN FALL U.N.O.
12. SUBSOIL DRAINS TO BE SLOTTED FLEXIBLE UPVC U.N.O.
13. ADOPT INVERT LEVELS FOR PIPE INSTALLATION (GRADES SHOWN ARE ONLY NOMINAL).

STORMWATER PIPE INFORMATION

PIPE INFORMATION		TIE INFORMATION	
Ø000 ---	PIPE INTERNAL DIAMETER AND MATERIAL	SW	TIE LENGTH
USIL	UPSTREAM INVERT LEVEL	L 10.0m	
DSIL	DOWNSTEAM INVERT LEVEL	D 1.0m	TIE DEPTH
0.00m	PIPE LENGTH	Ø150	TIE DIAMETER
%0.00	PIPE GRADE		

STORMWATER STRUCTURE IDENTIFICATION

SW1-2	LINE NUMBER 1 - STRUCTURE NUMBER 2
-------	------------------------------------

SUBSOIL DRAINAGE

1. ALL SUBSOIL DRAINAGE WORKS ARE TO BE COMPLETED IN ACCORDANCE WITH THE RELEVANT STANDARDS AND SPECIFICATIONS OUTLINED IN THE PROJECT SPECIFICATION.
2. WHERE SUBSOIL DRAINS PASS UNDER FLOOR SLABS AND VEHICULAR PAVEMENTS UNSLOTTED uPVC SEWER GRADE PIPE IS TO BE USED.
3. SUBSOIL DRAINS TO BE Ø100 SLOTTED FLEXIBLE uPVC UNLESS NOTED OTHERWISE.
4. ALL SUBSOIL DRAINS ARE TO BE AT MINIMUM 1% GRADE UNLESS NOTED OTHERWISE.
5. ALL SUBSOIL DRAINS TO BE RODDED PRIOR TO THE PLACEMENT OF ASPHALT.
6. ALL SUBSOIL DRAINS ARE DRAWN DIAGRAMMATICALLY FOR CLARITY. REFER TO TYPICAL DETAIL FOR SUBSOIL SETOUT.

STORMWATER LEGEND


DP	DOWN PIPE
RP	RODDING POINT
PO	PLANTER OUTLET
RO	RAINWATER OUTLET
GPT	GROSS POLLUTANT TRAP
	OVERLAND FLOW ARROW
	CONCRETE INCASED PIPE
	SWALE DRAIN

STORMWATER ANNOTATIONS


IL	PIPE INVERT LEVEL
OL	PIPE OBVERT LEVEL
CL	PIT COVER LEVEL
WL	WATER LEVEL

NOTE


STORMWATER DRAINAGE NOTES AND LEGEND IS TO READ IN CONJUNCTION WITH GENERAL NOTES AND LEGEND. REFER DRAWING No. 00002

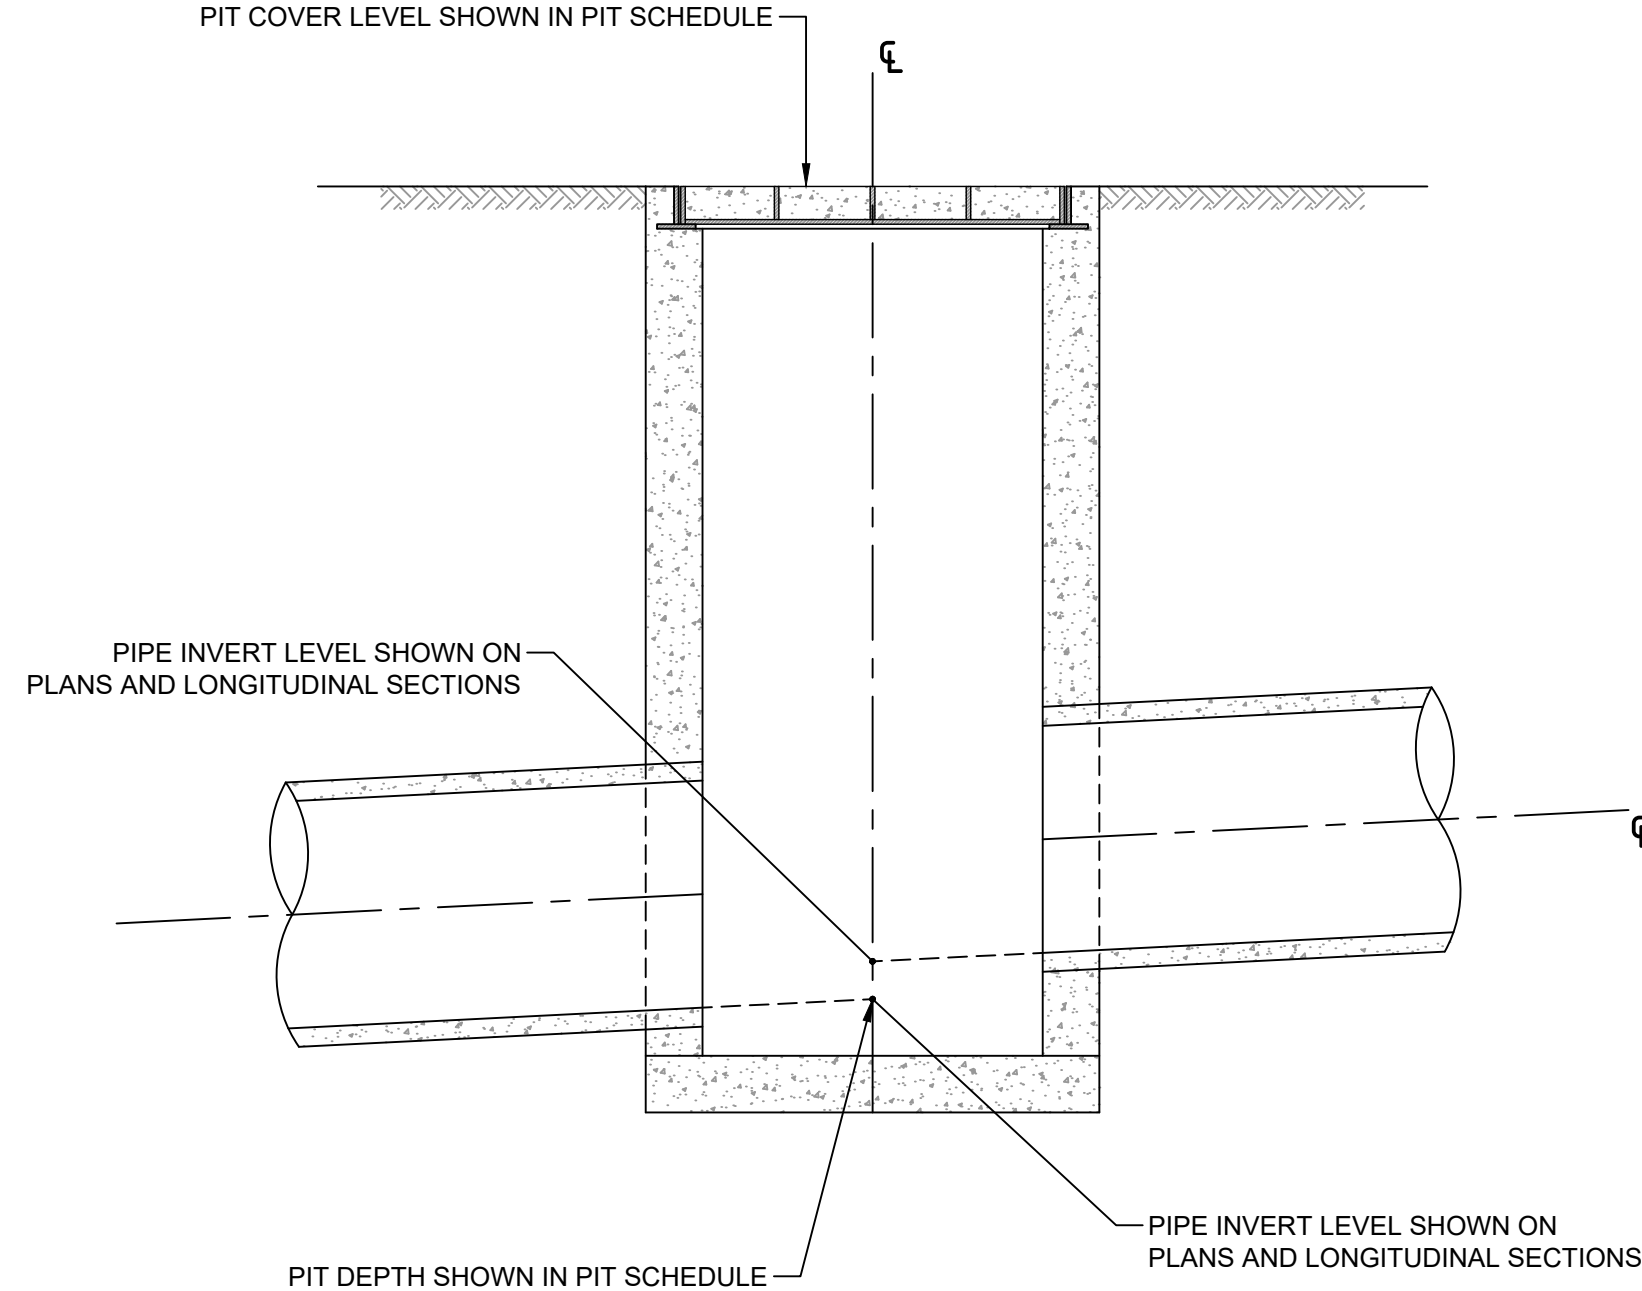


DESIGN INVERT LEVELS
AT STORMWATER STRUCTURES
SCALE 1:20

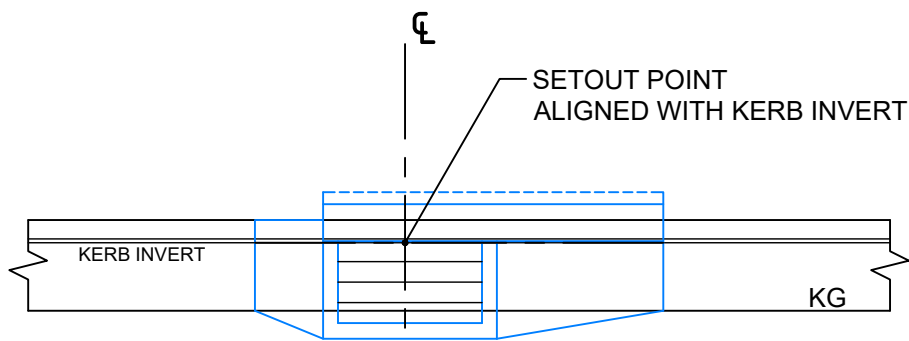


KERB INLET SUMP (KIS) ON GRADE
SCALE 1:50

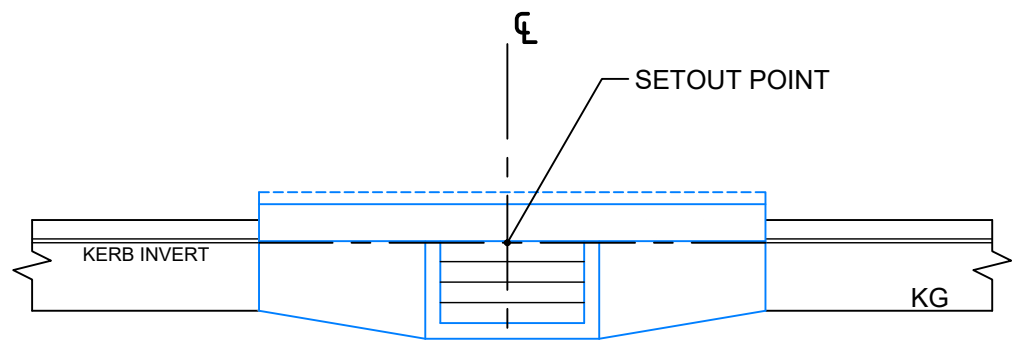


KERB INLET SUMP (KIS) IN SAG
SCALE 1:50

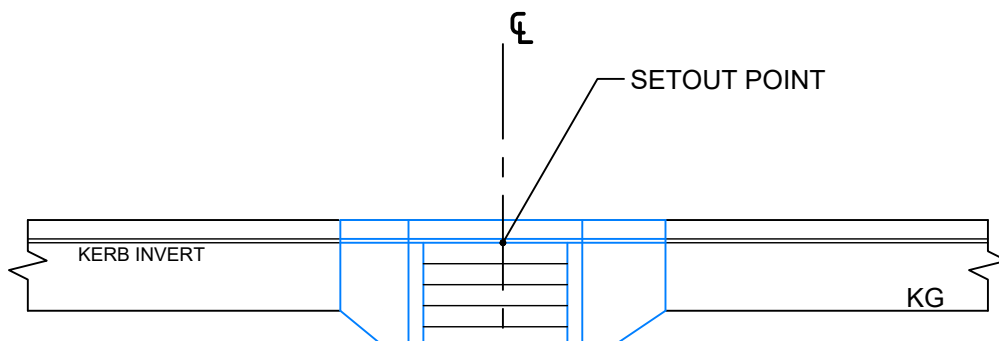


KERB GRATED INLET SUMP (KGI)
SCALE 1:50

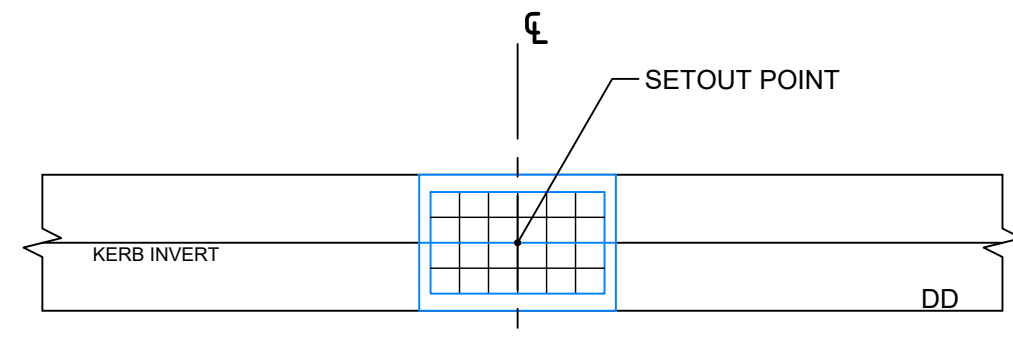


DISH DRAIN GRATED INLET SUMP (DDI)
SCALE 1:50

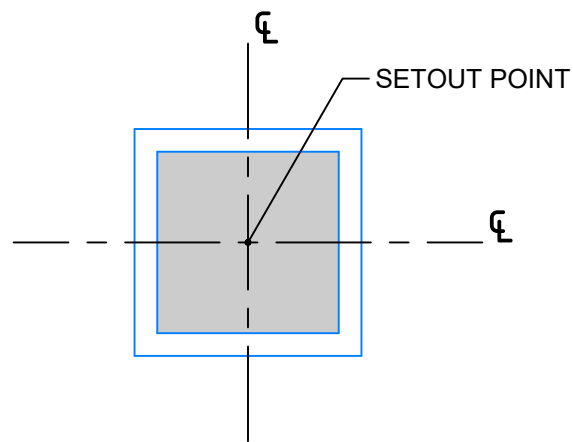


JUNCTION PIT
SCALE 1:50

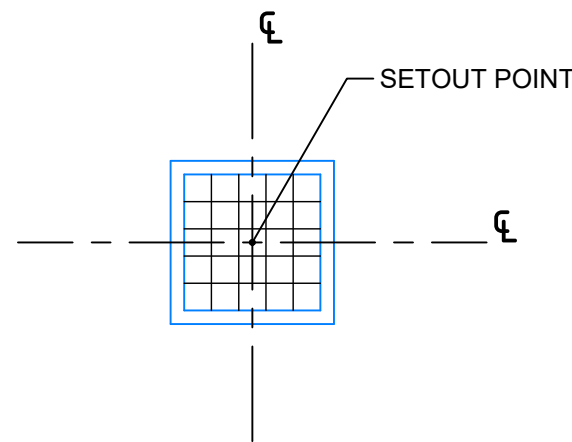

GRATED INLET SUMP
SCALE 1:50

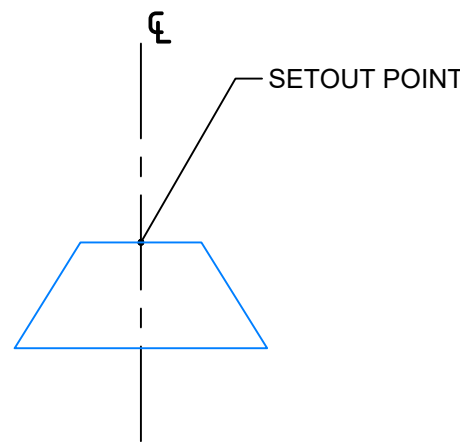

HEADWALL
SCALE 1:50

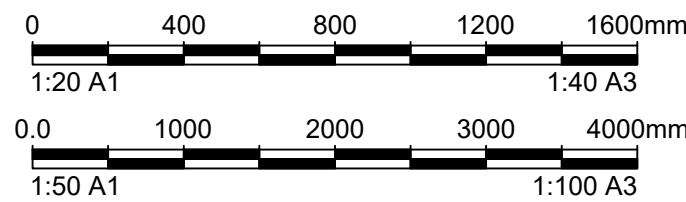

NOT FOR CONSTRUCTION

				Client:		Engineer: 612 9439 7288 Level 6, 73 Miller Street, North Sydney, NSW 2060	Project: REGENTS PARK CHRISTIAN SCHOOL NEW ADMINISTRATION BUILDING	Drawing Title: STORMWATER NOTES AND LEGEND SHEET 1	Scale at A1 Drawn SD Designed DR Approved DR					
D RE-ISSUE FOR DA DR DR 21.01.2025									Project No Originator Zone Type Role Sheet No. Rev					
C ISSUE FOR DA DR SD 02.10.2024									231868-TTW-00-DR-CI-04001-D					
B CO-ORDINATION ISSUE DR SD 19.09.2024									21.01.2025 3:51 PM					
A PRELIMINARY ISSUE DR SD 23.05.2024														
Rev	Description	Eng	Draft	Date	Rev	Description	Eng	Draft	Date	Rev	Description	Eng	Draft	Date

Scale at A1	Drawn	Designed	Approved			
AS SHOWN	SD		DR			
Project No	Originator	Zone	Type	Role	Sheet No.	Rev
231868-TTW-00-DR-CI-04041-E						
21.01.2025 4:02 PM						