

NOTES
THIS DRAWING IS COPYRIGHT © OF TURNER. NO REPRODUCTION WITHOUT PERMISSION. UNLESS NOTED OTHERWISE THIS DRAWING IS NOT FOR CONSTRUCTION. ALL DIMENSIONS AND LEVELS ARE TO BE CHECKED ON SITE PRIOR TO THE COMMENCEMENT OF WORK. INFORM TURNER OF ANY DISCREPANCIES FOR CLARIFICATION BEFORE PROCEEDING WITH WORK. DRAWINGS ARE NOT TO BE SCALED. USE ONLY FIGURED DIMENSIONS. REFER TO CONSULTANT DOCUMENTATION FOR FURTHER INFORMATION (DWG, PC AND BIMA FILES AND UNCONTROLLED DOCUMENTS) AND ARE ISSUED FOR INFORMATION ONLY.

DLCS Quality Endorsed Company ISO 9001:2015, Registration Number 23476
Notwithstanding to Nicholas Turner 6885, 48th St 204 204 811

CLIENT
Deicorp
Level 3/161 Redfern St Redfern NSW 2016
Australia

Rev	Date	Approved by	Revision Notes
CA	12.09.25	NR	For S4.55
CB	12.12.25	SC	For S4.55 RFI
CC	09.02.26	SC	For S4.55 RFI

Project Title
34 Hassall Street
34 Hassall St Parramatta NSW 2150 Australia

Drawing Title
GA Plans
Level 02

Scale
1:200 @A1, 50%@A3
Status
For S4.55

Project No.
21087

Dwg No.
DA-110-020

Drawn by
CNEW

Rev
CC

North

TURNER

Level 7 ONE Oxford Street
Sydney NSW 2010
AUSTRALIA

T +61 2 8668 0000
F +61 2 8668 0088
turner@tda.com.au

NOTES
THIS DRAWING IS COPYRIGHT © OF TURNER. NO REPRODUCTION WITHOUT PERMISSION. UNLESS NOTED OTHERWISE THIS DRAWING IS NOT FOR CONSTRUCTION. ALL DIMENSIONS AND LEVELS ARE TO BE CHECKED ON SITE PRIOR TO THE COMMENCEMENT OF WORK. INFORM TURNER OF ANY DISCREPANCIES FOR CLARIFICATION BEFORE PROCEEDING WITH WORK. DRAWINGS ARE NOT TO BE SCALED. USE ONLY FIGURED DIMENSIONS. REFER TO CONSULTANT DOCUMENTATION FOR FURTHER INFORMATION (DWG, PFC AND BIMA FILES AND UNCONTROLLED DOCUMENTS) AND ARE ISSUED FOR INFORMATION ONLY.

DLCS Quality Endorsed Company ISO 9001:2015, Registration Number 20476
Notwithstanding to the contrary, the drawings are not to be used for any purpose other than that for which they were issued for information only.

CLIENT
Deicorp
Level 3/161 Redfern St Redfern NSW 2016
Australia

Rev	Date	Approved by	Revision Notes
CA	12.09.25	KR	For S4.55

Project Title
34 Hassall Street
34 Hassall St Parramatta NSW 2150 Australia

Drawing Title
GA Plans
Level 04

Scale
1:200 @A1, 50% @A3
Status
For S4.55

Project No.	21087	Drawn by	AT	North
Dwg No.	DA-110-040	Rev	CA	

TURNER

Level 7 ONE Oxford Street
Sydney NSW 2010
AUSTRALIA
T +61 2 8688 0000
F +61 2 8688 0088
turner@turner.com.au

NOTES
THIS DRAWING IS COPYRIGHT © OF TURNER. NO REPRODUCTION WITHOUT PERMISSION. UNLESS NOTED OTHERWISE THIS DRAWING IS NOT FOR CONSTRUCTION. ALL DIMENSIONS AND LEVELS ARE TO BE CHECKED ON SITE PRIOR TO THE COMMENCEMENT OF WORK. INFORM TURNER OF ANY DISCREPANCIES FOR CLARIFICATION BEFORE PROCEEDING WITH WORK. DRAWINGS ARE NOT TO BE SCALED. USE ONLY FIGURED DIMENSIONS. REFER TO CONSULTANT DOCUMENTATION FOR FURTHER INFORMATION. DWG, PC AND BIMA FILES ARE UNCONTROLLED DOCUMENTS AND ARE ISSUED FOR INFORMATION ONLY.

DLCS Quality Endorsed Company ISO 9001:2015, Registration Number 20476
Notwithstanding And/In Accordance With The Australian Standard AS/NZS 3959:2016

CLIENT
Deicorp
Level 3/161 Redfern St Redfern NSW 2016
Australia

Rev	Date	Approved by	Revision Notes
CA	12.09.25	KR	For S4.55

Project Title
34 Hassall Street
34 Hassall St Parramatta NSW 2150 Australia

Drawing Title
GA Plans
Level 05

Scale
1:200 @A1, 50% @A3

Status
For S4.55


Project No.	21087	Drawn by	AT
Dwg No.	DA-110-050	Rev	CA

North

T 451 2 8668 0000
F 451 2 8668 0008
turner@turner.com.au

TURNER

Level 7 ONE Oxford Street
Sydney NSW 2010
AUSTRALIA

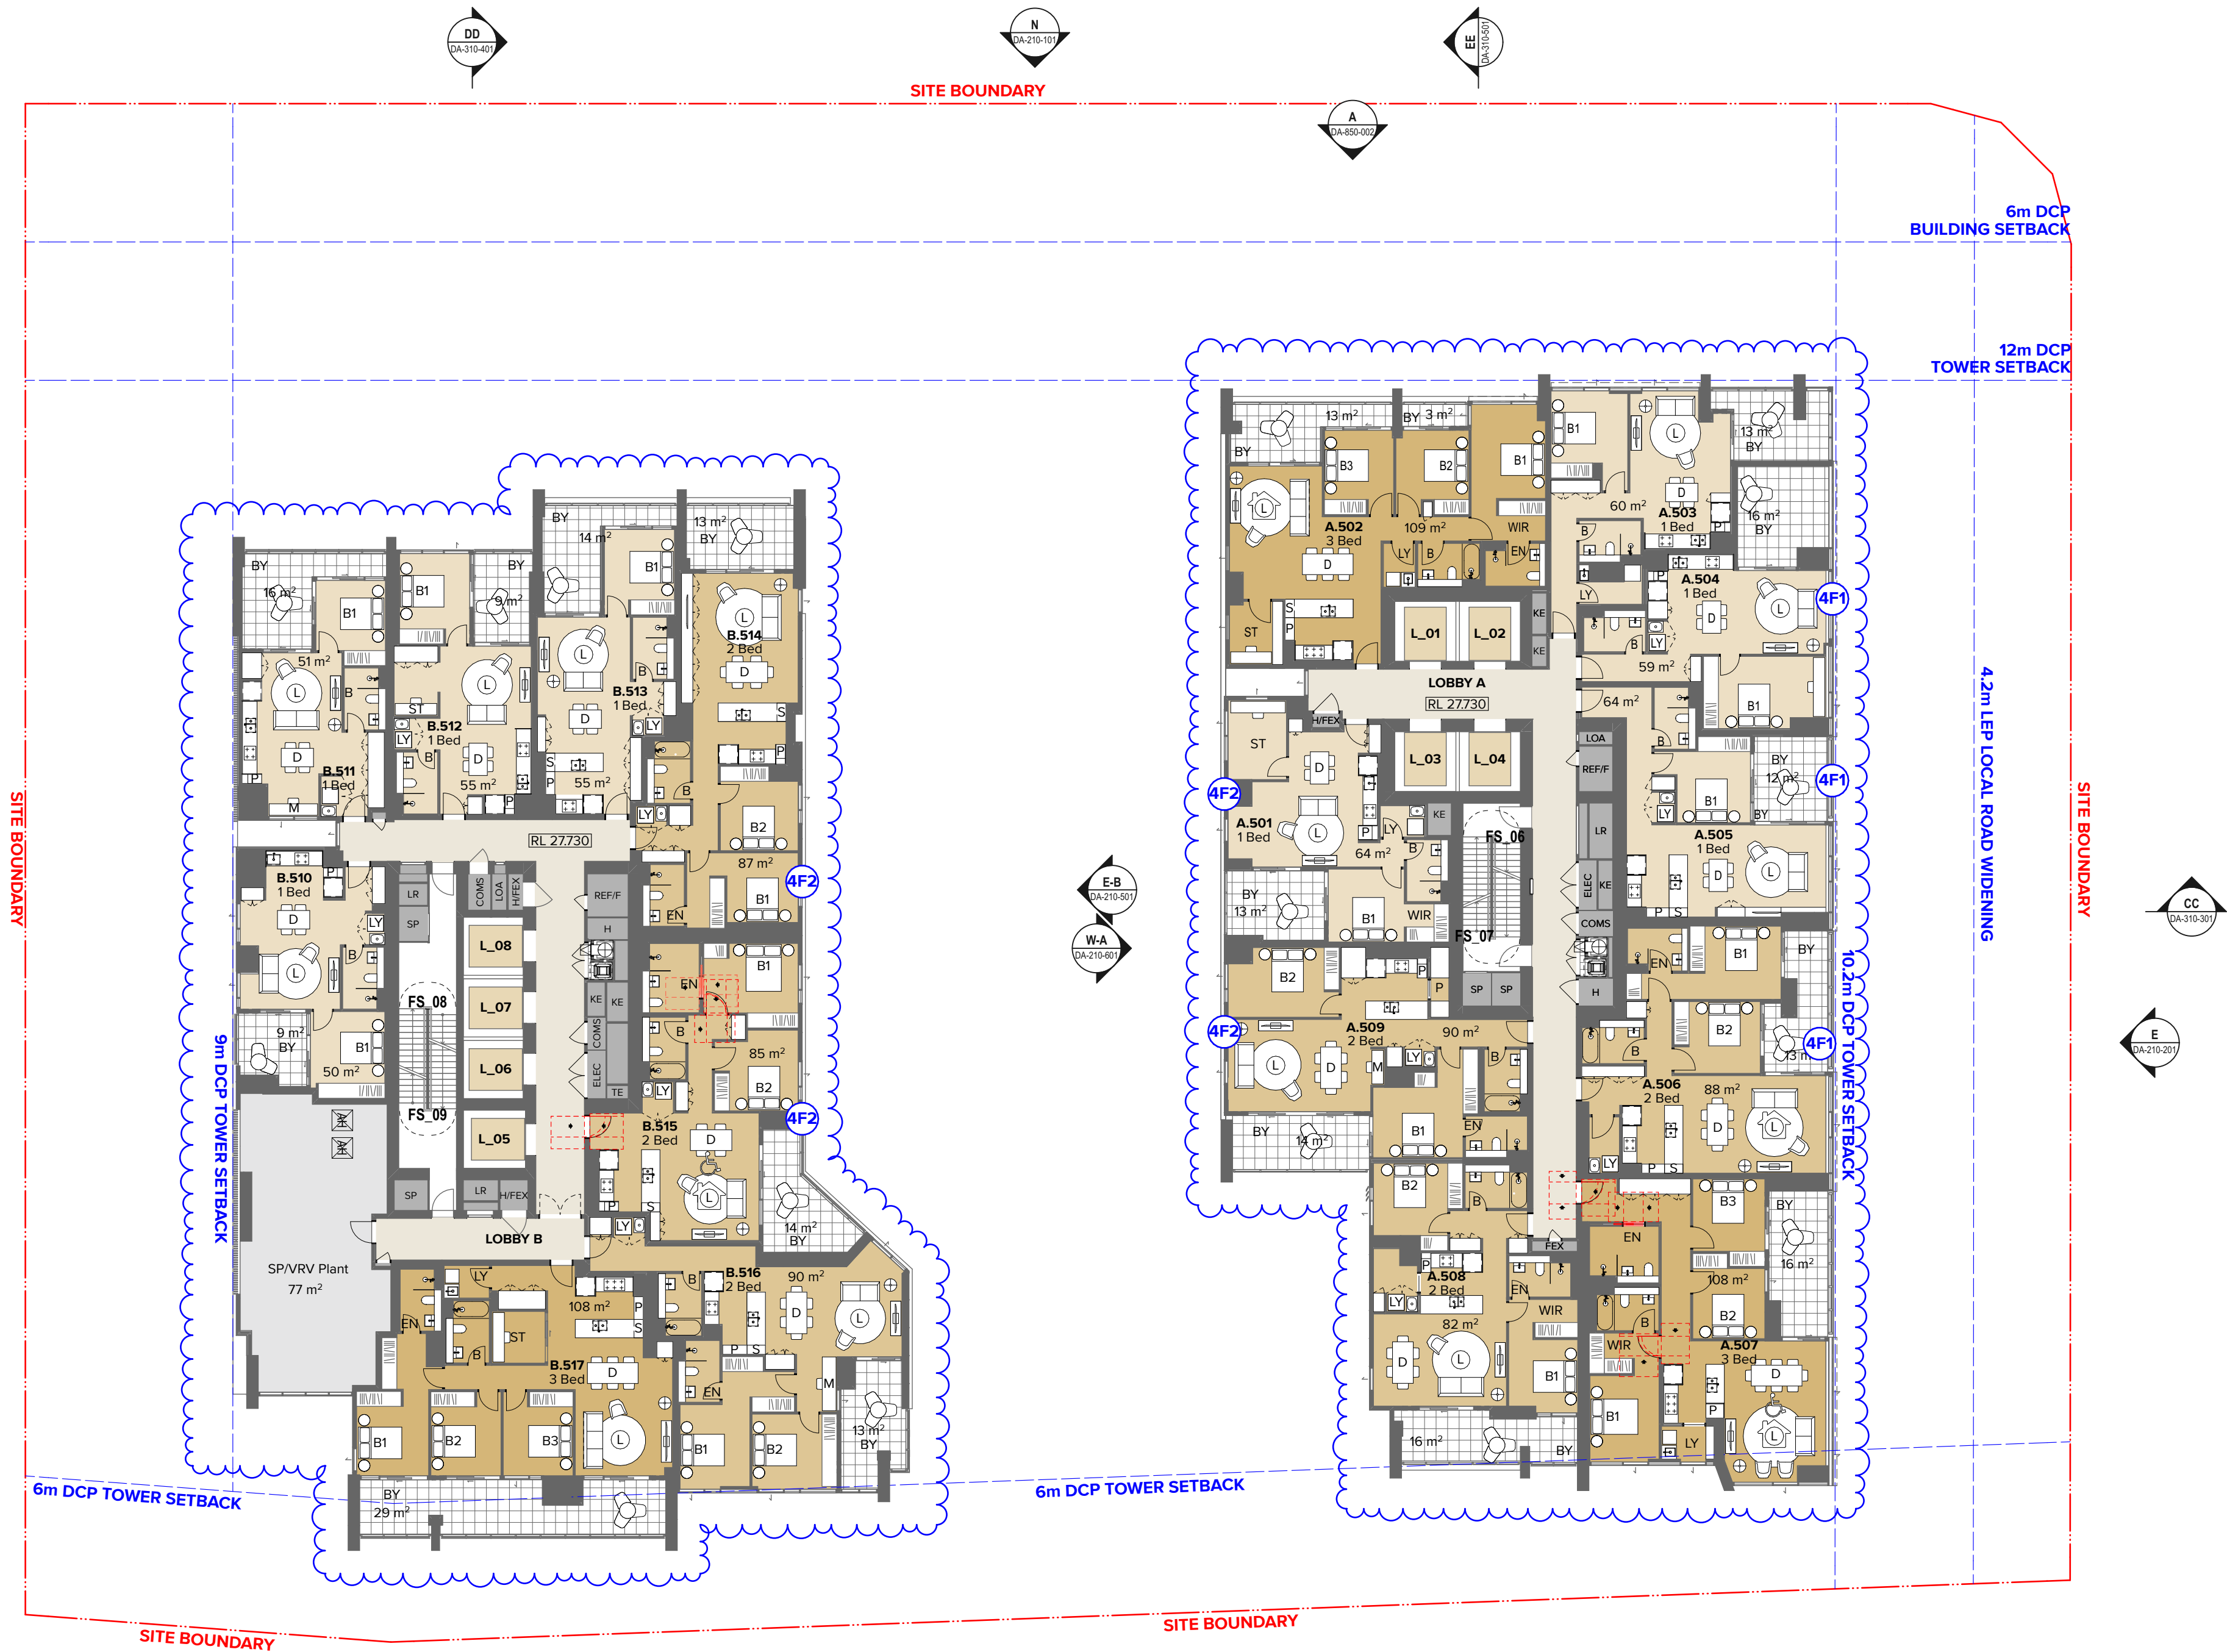

NOTES
THIS DRAWING IS COPYRIGHT © OF TURNER. NO REPRODUCTION WITHOUT PERMISSION. UNLESS NOTED OTHERWISE THIS DRAWING IS NOT FOR CONSTRUCTION. ALL DIMENSIONS AND LEVELS ARE TO BE CHECKED ON SITE PRIOR TO THE COMMENCEMENT OF WORK. INFORM TURNER OF ANY DISCREPANCIES FOR CLARIFICATION BEFORE PROCEEDING WITH WORK. DRAWINGS ARE NOT TO BE SCALED. USE ONLY FIGURED DIMENSIONS. REFER TO CONSULTANT DOCUMENTATION FOR FURTHER INFORMATION. DWG, PFC AND BIMA FILES ARE UNCONTROLLED DOCUMENTS AND ARE ISSUED FOR INFORMATION ONLY.

DLCS Quality Endorsed Company ISO 9001:2015, Registration Number 20476
Notified Architect Nicholas Turner 6085, APR 99 904 094 811

CLIENT
Deicorp
Level 3/161 Redfern St Redfern NSW 2016
Australia

Rev	Date	Approved by	Revision Notes
CA	12.09.25	KR	For S4.55

Project Title
34 Hassall Street
34 Hassall St Parramatta NSW 2150 Australia


Drawing Title
GA Plans
Level 06-08

Scale	Project No.	Drawn by	North
1:200 @A1, 50% @A3	21087	AT	↑
Status	Dwg No.	Rev	
For S4.55	DA-110-060	CA	

TURNER

Level 7 ONE Oxford Street
Sydney NSW 2010
AUSTRALIA

T +61 2 8668 0000
F +61 2 8668 0068
turner@turner.com.au

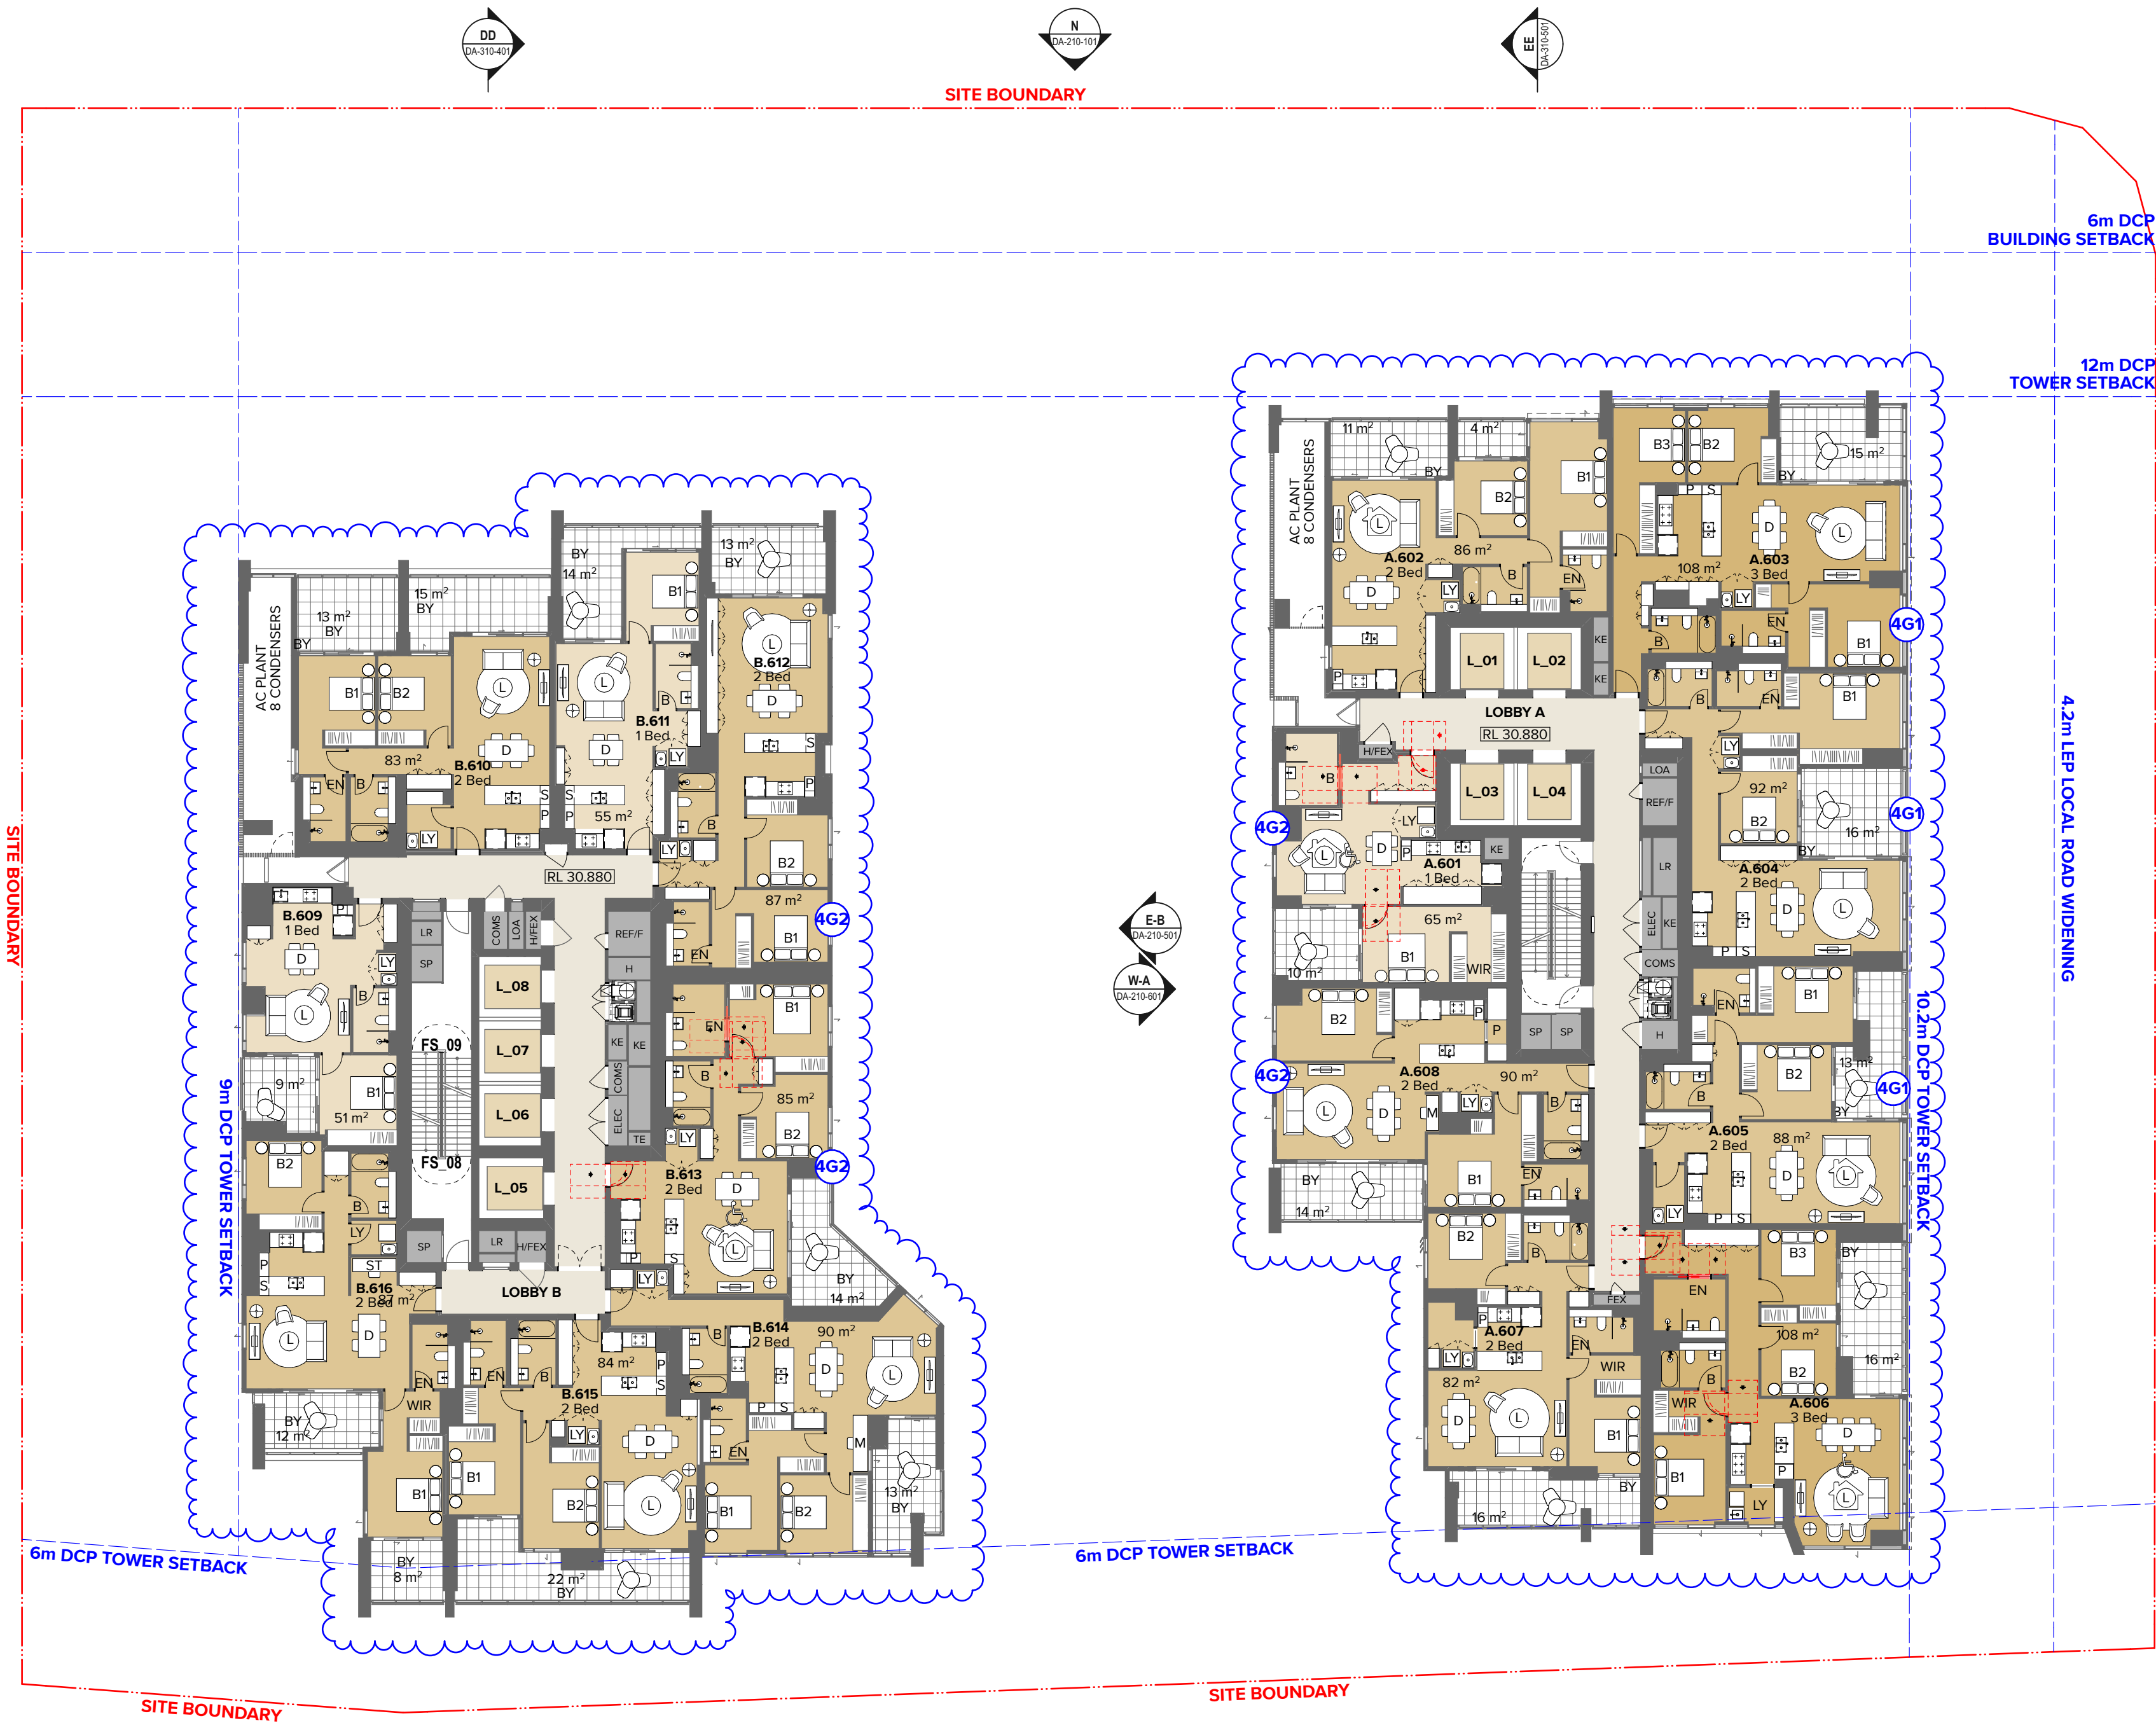

NOTES
THIS DRAWING IS COPYRIGHT © OF TURNER. NO REPRODUCTION WITHOUT PERMISSION. UNLESS NOTED OTHERWISE THIS DRAWING IS NOT FOR CONSTRUCTION. ALL DIMENSIONS AND LEVELS ARE TO BE CHECKED ON SITE PRIOR TO THE COMMENCEMENT OF WORK. INFORM TURNER OF ANY DISCREPANCIES FOR CLARIFICATION BEFORE PROCEEDING WITH WORK. DRAWINGS ARE NOT TO BE SCALED. USE ONLY FIGURED DIMENSIONS. REFER TO CONSULTANT DOCUMENTATION FOR FURTHER INFORMATION. DWG, PFC AND BIMA FILES ARE UNCONTROLLED DOCUMENTS AND ARE ISSUED FOR INFORMATION ONLY.

DLCS Quality Endorsed Company ISO 9001:2015, Registration Number 20476
Notwithstanding And/Incl Nicholas Turner 6885, ABN 88 584 084 811

CLIENT

Deicorp
Level 3/161 Redfern St Redfern NSW 2016
Australia

Rev	Date	Approved by	Revision Notes
CA	12.09.25	KR	For S4.55

Project Title
34 Hassall Street
34 Hassall St Parramatta NSW 2150 Australia

Drawing Title
GA Plans
Level 09-15


Scale
1:200 @A1, 50%@A3
Status
For S4.55

Project No.	21087	Drawn by	AT	North
Dwg No.	DA-110-090	Rev	CA	

TURNER

Level 7 ONE Oxford Street
Darlinghurst NSW 2010
AUSTRALIA

T +61 2 8668 0000
F +61 2 8668 0068
turner@tda.com.au

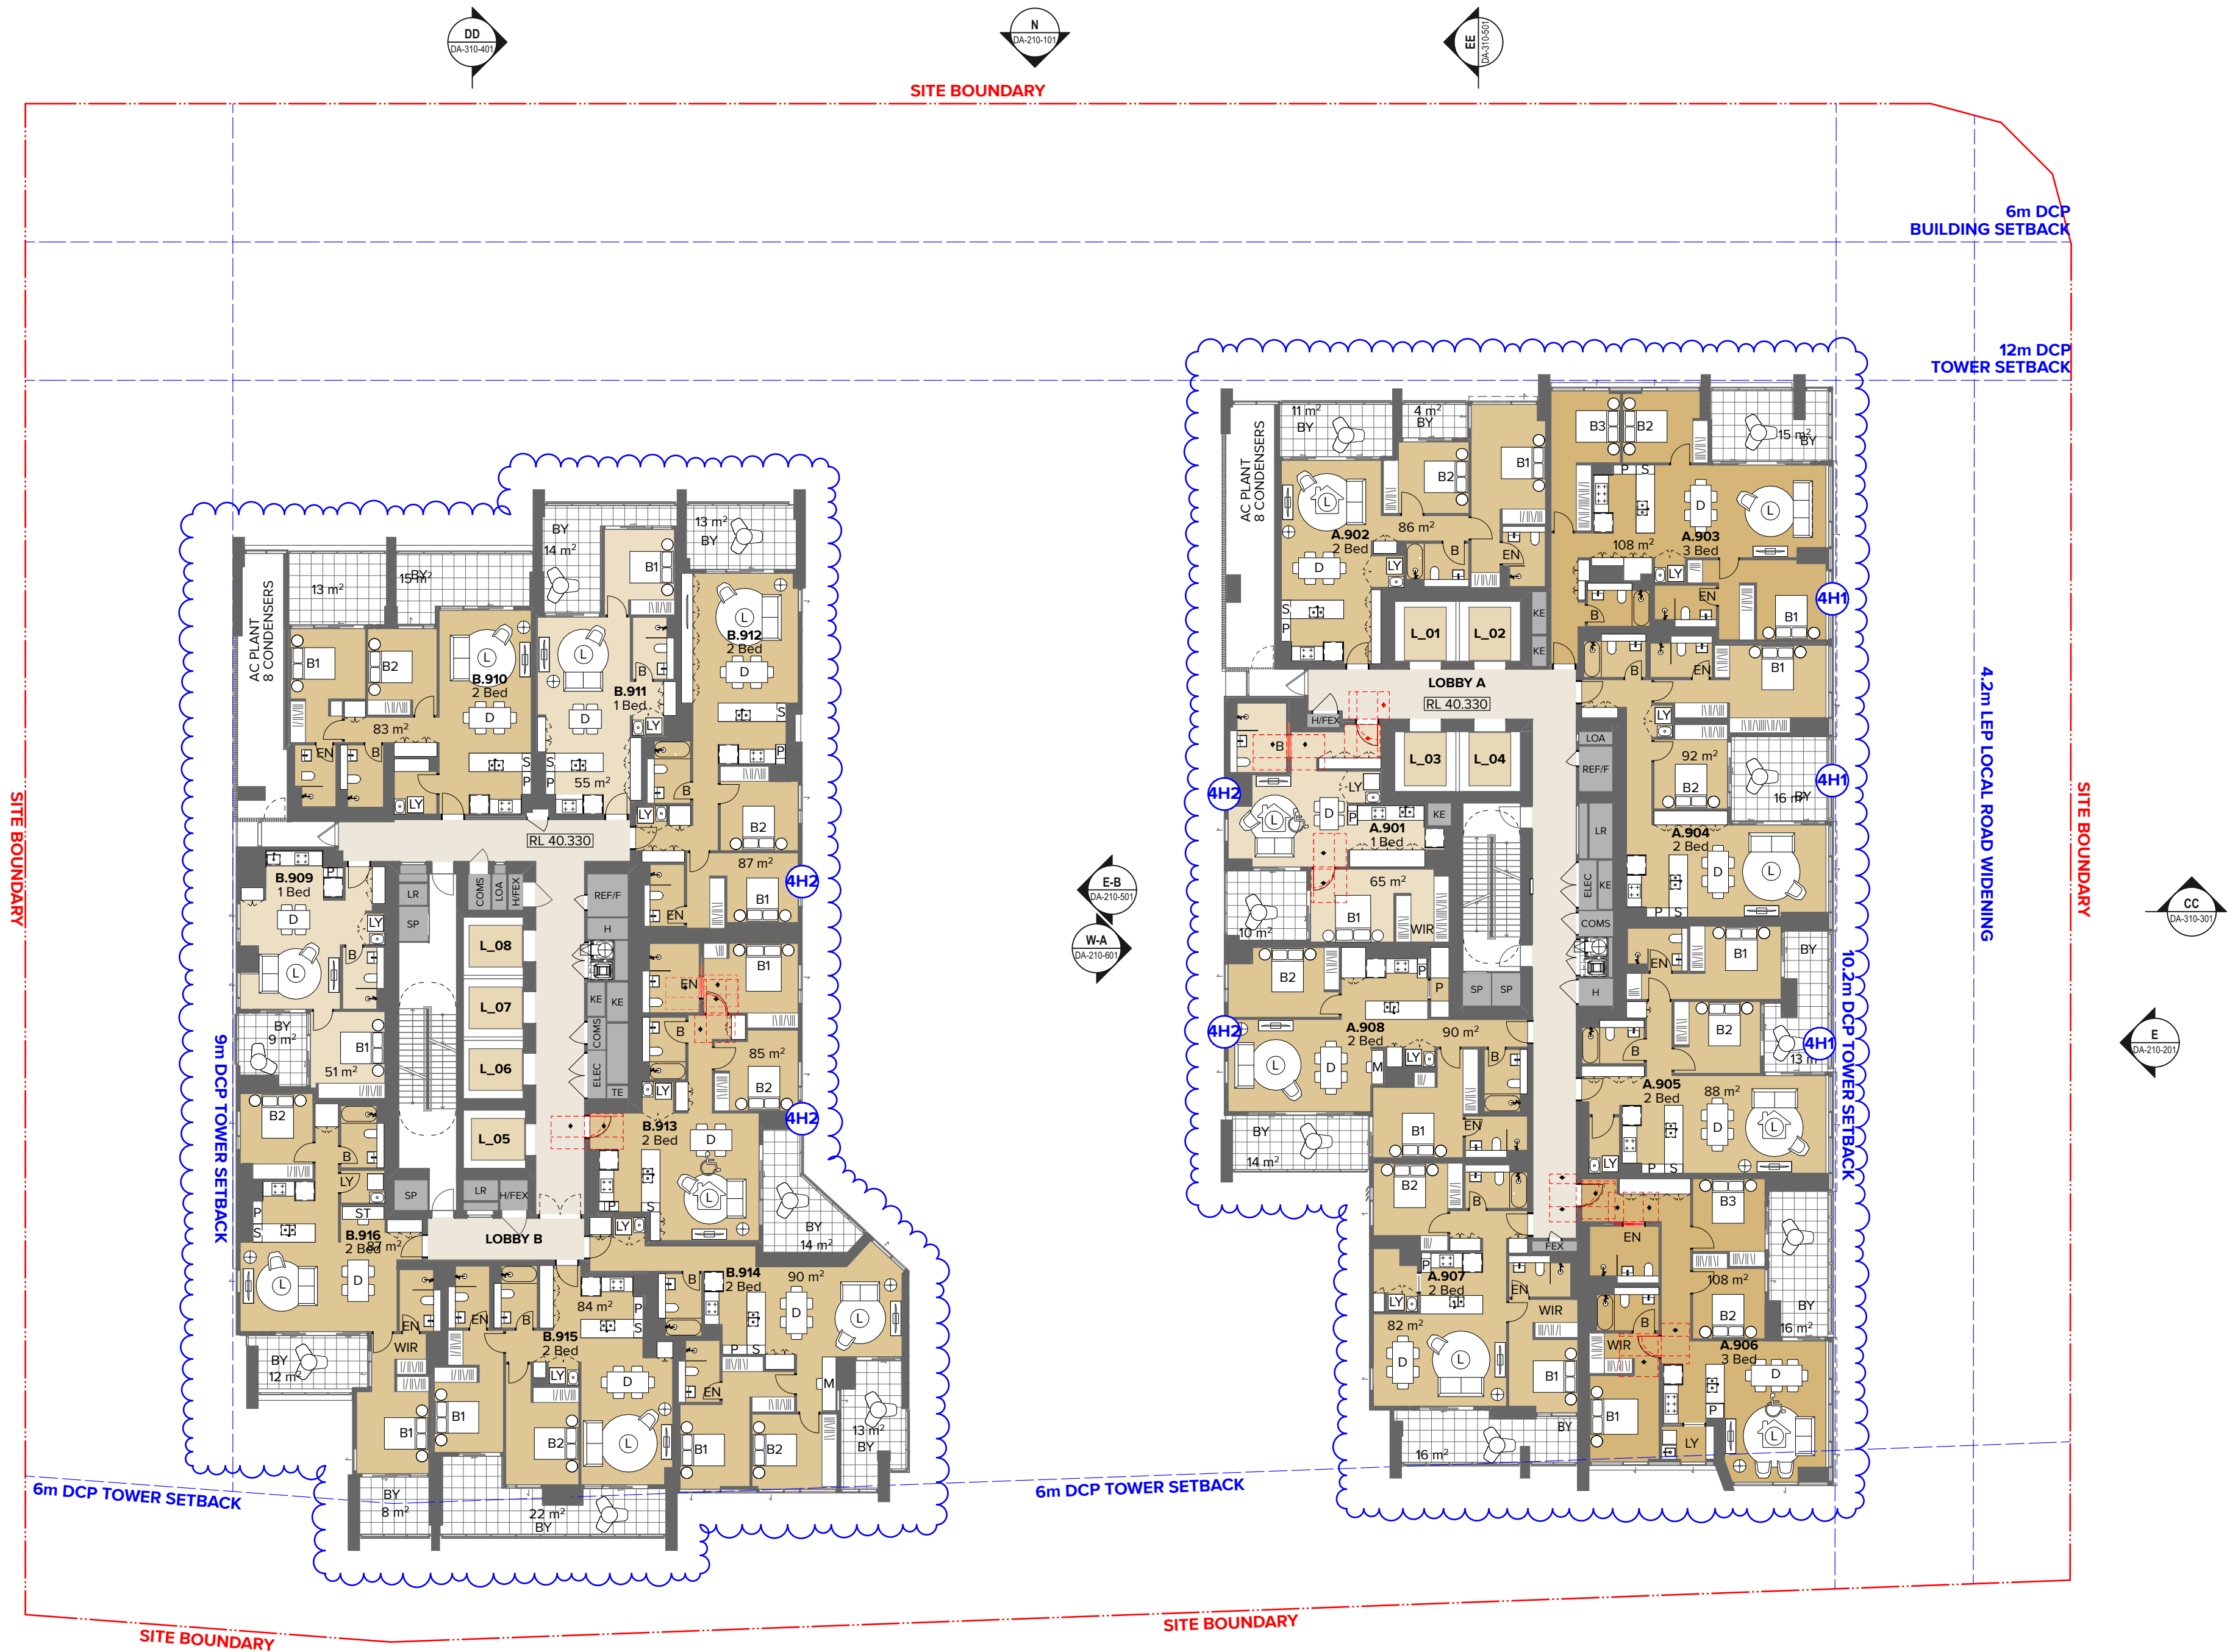

NOTES
THIS DRAWING IS COPYRIGHT © OF TURNER. NO REPRODUCTION WITHOUT PERMISSION. UNLESS NOTED OTHERWISE THIS DRAWING IS NOT FOR CONSTRUCTION. ALL DIMENSIONS AND LEVELS ARE TO BE CHECKED ON SITE PRIOR TO THE COMMENCEMENT OF WORK. INFORM TURNER OF ANY DISCREPANCIES FOR CLARIFICATION BEFORE PROCEEDING WITH WORK. DRAWINGS ARE NOT TO BE SCALED. USE ONLY FIGURED DIMENSIONS. REFER TO CONSULTANT DOCUMENTATION FOR FURTHER INFORMATION (DWG, PC AND BIM) FILES AND UNCONTROLLED DOCUMENTS AND ARE ISSUED FOR INFORMATION ONLY.

DLCS Quality Endorsed Company ISO 9001:2015, Registration Number 20476
Notwithstanding to the extent that the drawings are not to be scaled.

CLIENT
Deicorp
Level 3/161 Redfern St Redfern NSW 2016
Australia

Rev	Date	Approved by	Revision Notes
CA	12.09.25	KR	For S4.55

Project Title
34 Hassall Street
34 Hassall St Parramatta NSW 2150 Australia


Drawing Title
GA Plans
Level 16-17

Scale	Project No.	Drawn by	North
1:200 @A1, 50% @A3	21087	AT	↑
Status	Dwg No.	Rev	CA
For S4.55	DA-110-160		

TURNER

Level 7 ONE Oxford Street
Sydney NSW 2010
AUSTRALIA

T +61 2 8668 0000
F +61 2 8668 0068
turner@turner.com.au

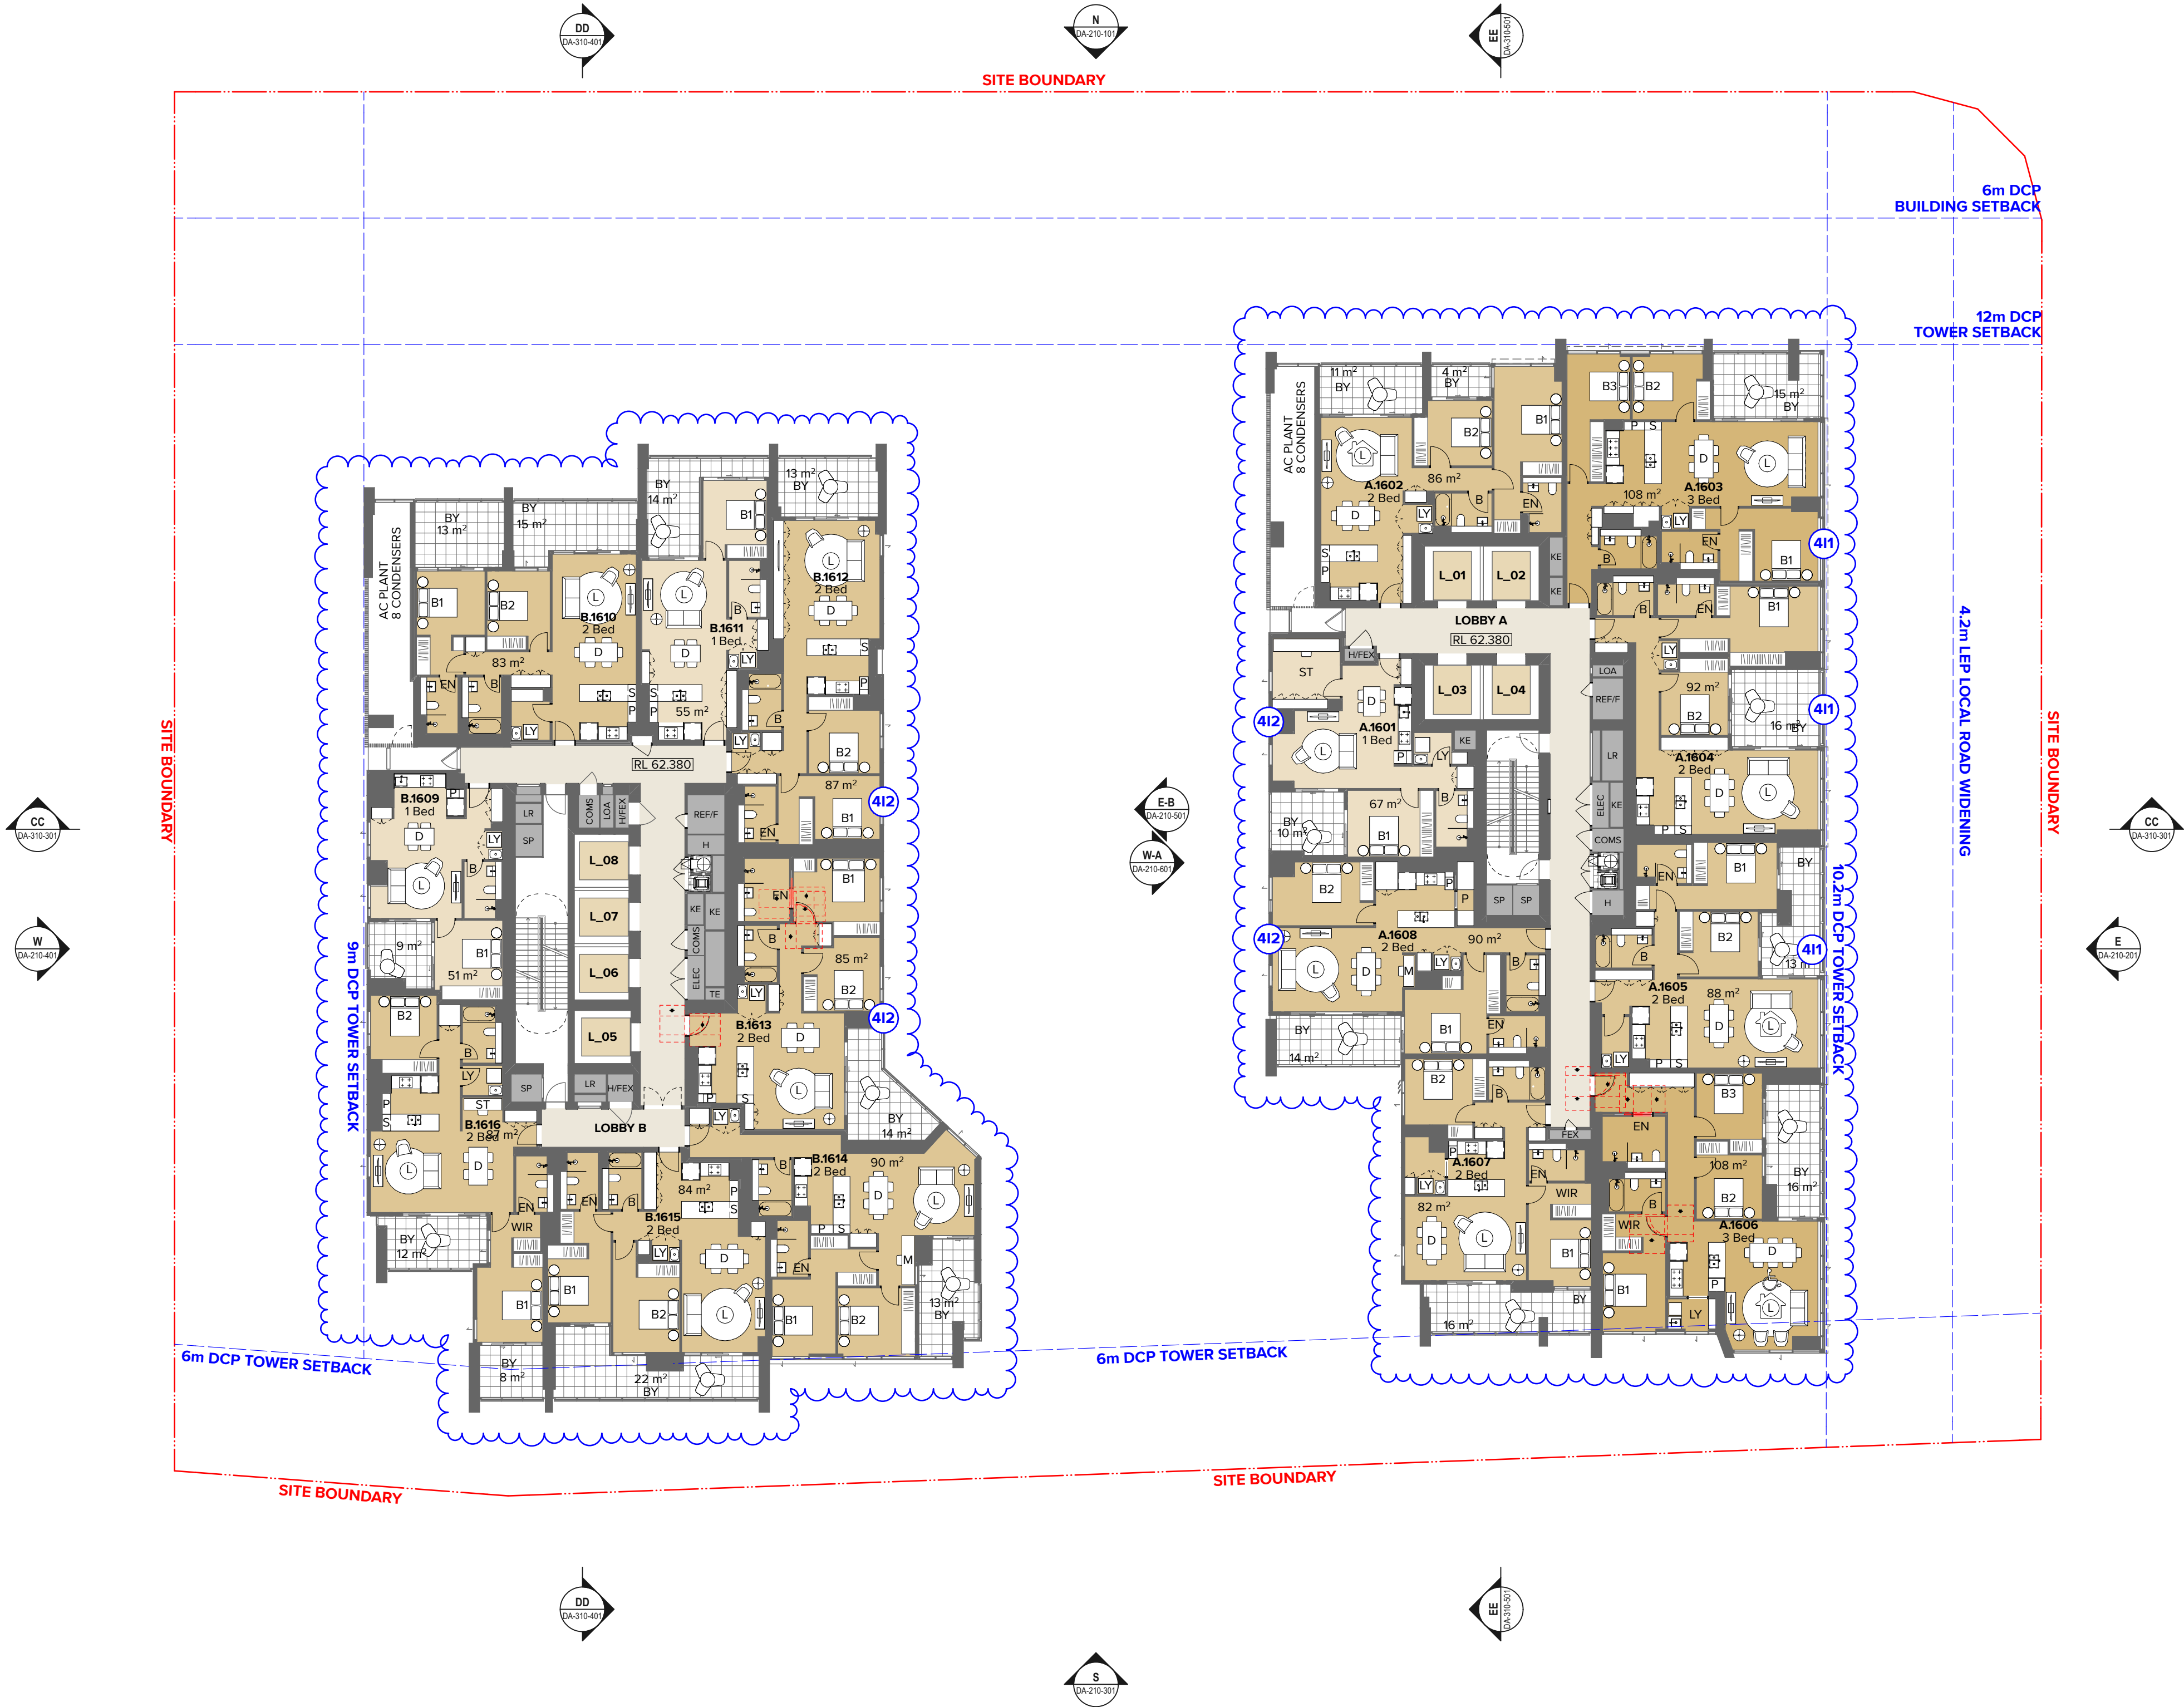

NOTES
THIS DRAWING IS COPYRIGHT © OF TURNER. NO REPRODUCTION WITHOUT PERMISSION. UNLESS NOTED OTHERWISE THIS DRAWING IS NOT FOR CONSTRUCTION. ALL DIMENSIONS AND LEVELS ARE TO BE CHECKED ON SITE PRIOR TO THE COMMENCEMENT OF WORK. INFORM TURNER OF ANY DISCREPANCIES FOR CLARIFICATION BEFORE PROCEEDING WITH WORK. DRAWINGS ARE NOT TO BE SCALED. USE ONLY FIGURED DIMENSIONS. REFER TO CONSULTANT DOCUMENTATION FOR FURTHER INFORMATION. DWG, PC AND BIMA FILES ARE UNCONTROLLED DOCUMENTS AND ARE ISSUED FOR INFORMATION ONLY.

DLCS Quality Endorsed Company ISO 9001:2015, Registration Number 20476
Notwithstanding to the extent that the drawings are not to be scaled.

CLIENT

Deicorp
Level 3/161 Redfern St Redfern NSW 2016
Australia

Rev	Date	Approved by	Revision Notes
CA	12.09.25	KR	For S4.55

Project Title
34 Hassall Street
34 Hassall St Parramatta NSW 2150 Australia

Drawing Title
GA Plans
Level 19

Scale
1:200 @A1, 50% @A3
Status
For S4.55

Project No.	21087	Drawn by	AT	North
Dwg No.	DA-110-190	Rev	CA	

TURNER

Level 7 ONE Oxford Street
Sydney NSW 2010
AUSTRALIA
T +61 2 8668 0000
F +61 2 8668 0068
turner@turner.com.au

NOTES
THIS DRAWING IS COPYRIGHT © OF TURNER. NO REPRODUCTION WITHOUT PERMISSION. UNLESS NOTED OTHERWISE THIS DRAWING IS NOT FOR CONSTRUCTION. ALL DIMENSIONS AND LEVELS ARE TO BE CHECKED ON SITE PRIOR TO THE COMMENCEMENT OF WORK. INFORM TURNER OF ANY DISCREPANCIES FOR CLARIFICATION BEFORE PROCEEDING WITH WORK. DRAWINGS ARE NOT TO BE SCALED. USE ONLY FIGURED DIMENSIONS. REFER TO CONSULTANT DOCUMENTATION FOR FURTHER INFORMATION. DWG, PFC AND BIM FILES ARE UNCONTROLLED DOCUMENTS AND ARE ISSUED FOR INFORMATION ONLY.

DLCS Quality Endorsed Company ISO 9001:2015, Registration Number 20476
Notwithstanding to the extent permitted by law, the liability of the Engineer shall be limited to the professional fees paid to the Engineer by the Client.

CLIENT
Deicorp
Level 3/161 Redfern St Redfern NSW 2016
Australia

Rev	Date	Approved by	Revision Notes
CA	12.09.25	KR	For S4.55

Project Title
34 Hassall Street
34 Hassall St Parramatta NSW 2150 Australia

Drawing Title
GA Plans
Level 20-33

Scale
1:200 @A1, 50%@A3
Status
For S4.55

Project No.	21087	Drawn by	AT	North
Dwg No.	DA-110-200	Rev	CA	

TURNER

Level 7 ONE Oxford Street
Sydney NSW 2010
AUSTRALIA
T +61 2 8668 0000
F +61 2 8668 0068
turner@turner.com.au

NOTES
THIS DRAWING IS COPYRIGHT © OF TURNER. NO REPRODUCTION WITHOUT PERMISSION. UNLESS NOTED OTHERWISE THIS DRAWING IS NOT FOR CONSTRUCTION. ALL DIMENSIONS AND LEVELS ARE TO BE CHECKED ON SITE PRIOR TO THE COMMENCEMENT OF WORK. INFORM TURNER OF ANY DISCREPANCIES FOR CLARIFICATION BEFORE PROCEEDING WITH WORK. DRAWINGS ARE NOT TO BE SCALED. USE ONLY FIGURED DIMENSIONS. REFER TO CONSULTANT DOCUMENTATION FOR FURTHER INFORMATION (DWG, PC AND BIM) FILES AND UNCONTROLLED DOCUMENTS AND ARE ISSUED FOR INFORMATION ONLY.

CLIENT
Deicorp
Level 3/161 Redfern St Redfern NSW 2016
Australia

DLCS Quality Endorsed Company ISO 9001:2015, Registration Number 20476
Notwithstanding to whomsoever, Turner, 6005, APR 99 504 094 811

Rev	Date	Approved by	Revision Notes
CA	12.09.25	KR	For S4.55

Project Title
34 Hassall Street
34 Hassall St Parramatta NSW 2150 Australia

Drawing Title
GA Plans
Level 34

Scale
1:200 @A1, 50% @A3
Status
For S4.55

Project No.
21087
Dwg No.
DA-110-340

Drawn by
AT
Rev
CA



TURNER

Level 7 ONE Oxford Street
Sydney NSW 2010
AUSTRALIA

T +61 2 8668 0000
F +61 2 8668 0068
turner@tda.com.au

NOTES
THIS DRAWING IS COPYRIGHT © OF TURNER. NO REPRODUCTION WITHOUT PERMISSION. UNLESS NOTED OTHERWISE THIS DRAWING IS NOT FOR CONSTRUCTION. ALL DIMENSIONS AND LEVELS ARE TO BE CHECKED ON SITE PRIOR TO THE COMMENCEMENT OF WORK. INFORM TURNER OF ANY DISCREPANCIES FOR CLARIFICATION BEFORE PROCEEDING WITH WORK. DRAWINGS ARE NOT TO BE SCALED. USE ONLY FIGURED DIMENSIONS. REFER TO CONSULTANT DOCUMENTATION FOR FURTHER INFORMATION. DWG, PC AND BIMA FILES ARE UNCONTROLLED DOCUMENTS AND ARE ISSUED FOR INFORMATION ONLY.

DLCS Quality Endorsed Company ISO 9001:2015, Registration Number 20476
Notwithstanding to the extent that the drawings are not to be scaled.

CLIENT
Deicorp
Level 3/161 Redfern St Redfern NSW 2016
Australia

Rev	Date	Approved by	Revision Notes
CA	12.09.25	KR	For S4.55

Project Title
34 Hassall Street
34 Hassall St Parramatta NSW 2150 Australia

Drawing Title
GA Plans
Level 35

Scale
1:200 @A1, 50% @A3

Status
For S4.55

Project No.	21087	Drawn by	AT	North
Dwg No.	DA-110-350	Rev	CA	

TURNER

Level 7 ONE Oxford Street
Sydney NSW 2010
AUSTRALIA

T +61 2 8668 0000
F +61 2 8668 0068
turner@turner.com.au

NOTES
THIS DRAWING IS COPYRIGHT © OF TURNER. NO REPRODUCTION WITHOUT PERMISSION. UNLESS NOTED OTHERWISE THIS DRAWING IS NOT FOR CONSTRUCTION. ALL DIMENSIONS AND LEVELS ARE TO BE CHECKED ON SITE PRIOR TO THE COMMENCEMENT OF WORK. INFORM TURNER OF ANY DISCREPANCIES FOR CLARIFICATION BEFORE PROCEEDING WITH WORK. DRAWINGS ARE NOT TO BE SCALED. USE ONLY FIGURED DIMENSIONS. REFER TO CONSULTANT DOCUMENTATION FOR FURTHER INFORMATION (DWG, PC AND BIM) FILES AND UNCONTROLLED DOCUMENTS AND ARE ISSUED FOR INFORMATION ONLY.

DLCS Quality Endorsed Company ISO 9001:2015, Registration Number 20476
Notwithstanding to the contrary, the drawings are issued for information only.

CLIENT
Deicorp
Level 3/161 Redfern St Redfern NSW 2016
Australia

Rev	Date	Approved by	Revision Notes
CA	12.09.25	KR	For S4.55

Project Title
34 Hassall Street
34 Hassall St Parramatta NSW 2150 Australia

Drawing Title
GA Plans
Level 37

Scale
1:200 @A1, 50% @A3

Status
For S4.55

Project No.	21087	Drawn by	AT	North
Dwg No.	DA-110-370	Rev	CA	

TURNER

Level 7 ONE Oxford Street
Sydney NSW 2010
AUSTRALIA

T +61 2 8688 0000
F +61 2 8688 0088
turner@turner.com.au

NOTES
THIS DRAWING IS COPYRIGHT © OF TURNER. NO REPRODUCTION WITHOUT PERMISSION. UNLESS NOTED OTHERWISE THIS DRAWING IS NOT FOR CONSTRUCTION. ALL DIMENSIONS AND LEVELS ARE TO BE CHECKED ON SITE PRIOR TO THE COMMENCEMENT OF WORK. INFORM TURNER OF ANY DISCREPANCIES FOR CLARIFICATION BEFORE PROCEEDING WITH WORK. DRAWINGS ARE NOT TO BE SCALED. USE ONLY FIGURED DIMENSIONS. REFER TO CONSULTANT DOCUMENTATION FOR FURTHER INFORMATION (DWG, PC AND BIM) FILES AND UNCONTROLLED DOCUMENTS AND ARE ISSUED FOR INFORMATION ONLY.

DLCS Quality Endorsed Company ISO 9001:2015, Registration Number 20476
Notwithstanding And/Incl Turner 6885, APR 88 504 094 811

CLIENT
Deicorp
Level 3/161 Redfern St Redfern NSW 2016
Australia

Rev	Date	Approved by	Revision Notes
CA	12.09.25	KR	For S4.55

Project Title
34 Hassall Street
34 Hassall St Parramatta NSW 2150 Australia

Drawing Title
GA Plans
Level 38

Scale
1:200 @A1, 50% @A3

Status
For S4.55

Project No.	21087	Drawn by	AT	North
Dwg No.	DA-110-380	Rev	CA	

TURNER

Level 7 ONE Oxford Street
Darlinghurst NSW 2010
AUSTRALIA

T +61 2 8668 0000
F +61 2 8668 0068
turner@turner.com.au

NOTES
THIS DRAWING IS COPYRIGHT © OF TURNER. NO REPRODUCTION WITHOUT PERMISSION. UNLESS NOTED OTHERWISE THIS DRAWING IS NOT FOR CONSTRUCTION. ALL DIMENSIONS AND LEVELS ARE TO BE CHECKED ON SITE PRIOR TO THE COMMENCEMENT OF WORK. INFORM TURNER OF ANY DISCREPANCIES FOR CLARIFICATION BEFORE PROCEEDING WITH WORK. DRAWINGS ARE NOT TO BE SCALED. USE ONLY FIGURED DIMENSIONS. REFER TO CONSULTANT DOCUMENTATION FOR FURTHER INFORMATION (DWG, PC AND BIM) FILES AND UNCONTROLLED DOCUMENTS AND ARE ISSUED FOR INFORMATION ONLY.

CLIENT
Deicorp
Level 3/161 Redfern St Redfern NSW 2016
Australia

DLCS Quality Endorsed Company ISO 9001:2015, Registration Number 20476
Notwithstanding And/Incl Nicholas Turner 6055, APR 99 994 994 971

Rev	Date	Approved by	Revision Notes
CA	12.09.25	KR	For S4.55

Project Title
34 Hassall Street
34 Hassall St Parramatta NSW 2150 Australia

Drawing Title
GA Plans
Level 39

Scale
1:200 @A1, 50% @A3
Status
For S4.55

Project No.	21087	Drawn by	AT	North
Dwg No.	DA-110-390	Rev	CA	

TURNER

Level 7 ONE Oxford Street
Darlinghurst NSW 2010
AUSTRALIA
T +61 2 8668 0000
F +61 2 8668 0068
turner@turner.com.au

NOTES
THIS DRAWING IS COPYRIGHT © OF TURNER. NO REPRODUCTION WITHOUT PERMISSION. UNLESS NOTED OTHERWISE THIS DRAWING IS NOT FOR CONSTRUCTION. ALL DIMENSIONS AND LEVELS ARE TO BE CHECKED ON SITE PRIOR TO THE COMMENCEMENT OF WORK. INFORM TURNER OF ANY DISCREPANCIES FOR CLARIFICATION BEFORE PROCEEDING WITH WORK. DRAWINGS ARE NOT TO BE SCALED. USE ONLY FIGURED DIMENSIONS. REFER TO CONSULTANT DOCUMENTATION FOR FURTHER INFORMATION (DWG, PC AND BIM) FILES AND UNCONTROLLED DOCUMENTS AND ARE ISSUED FOR INFORMATION ONLY.

DLCS Quality Endorsment Company ISO 9001:2015, Registration Number 20476
Notwithstanding And/In Accordance With The Australian Standard AS/NZS 3959:2016

CLIENT
Deicorp
Level 3/161 Redfern St Redfern NSW 2016
Australia

Rev	Date	Approved by	Revision Notes
CA	12.09.25	KR	For S4.55

Project Title
34 Hassall Street
34 Hassall St Parramatta NSW 2150 Australia

Drawing Title
GA Plans
Level 41

Scale	Project No.	Drawn by	North
1:200 @A1, 50% @A3	21087	AT	↑
Status	Dwg No.	Rev	
For S4.55	DA-110-410	CA	

TURNER

Level 7 ONE Oxford Street
Sydney NSW 2010
AUSTRALIA

T +61 2 8668 0000
F +61 2 8668 0068
turner@turner.com.au

NOTES
THIS DRAWING IS COPYRIGHT © OF TURNER. NO REPRODUCTION WITHOUT PERMISSION. UNLESS NOTED OTHERWISE THIS DRAWING IS NOT FOR CONSTRUCTION. ALL DIMENSIONS AND LEVELS ARE TO BE CHECKED ON SITE PRIOR TO THE COMMENCEMENT OF WORK. INFORM TURNER OF ANY DISCREPANCIES FOR CLARIFICATION BEFORE PROCEEDING WITH WORK. DRAWINGS ARE NOT TO BE SCALED. USE ONLY FIGURED DIMENSIONS. REFER TO CONSULTANT DOCUMENTATION FOR FURTHER INFORMATION (DWG, PC AND BIM) FILES AND UNCONTROLLED DOCUMENTS AND ARE ISSUED FOR INFORMATION ONLY.

DLCS Quality Endorsed Company ISO 9001:2015, Registration Number 20476
Notwithstanding And/Incl Nicholas Turner 6055, APR 99 994 094 911

CLIENT
Deicorp
Level 3/161 Redfern St Redfern NSW 2016
Australia

Rev	Date	Approved by	Revision Notes
CA	12.09.25	KR	For S4.55

Project Title
34 Hassall Street
34 Hassall St Parramatta NSW 2150 Australia


Drawing Title
GA Plans
Level 42

Scale 1:200 @A1, 50%@A3	Project No. 21087	Drawn by AT	North ↑
Status For S4.55	Dwg No. DA-110-420	Rev CA	

TURNER

Level 7 ONE Oxford Street
Sydney NSW 2010
AUSTRALIA

T +61 2 8668 0000
F +61 2 8668 0068
turner@tdo.com.au

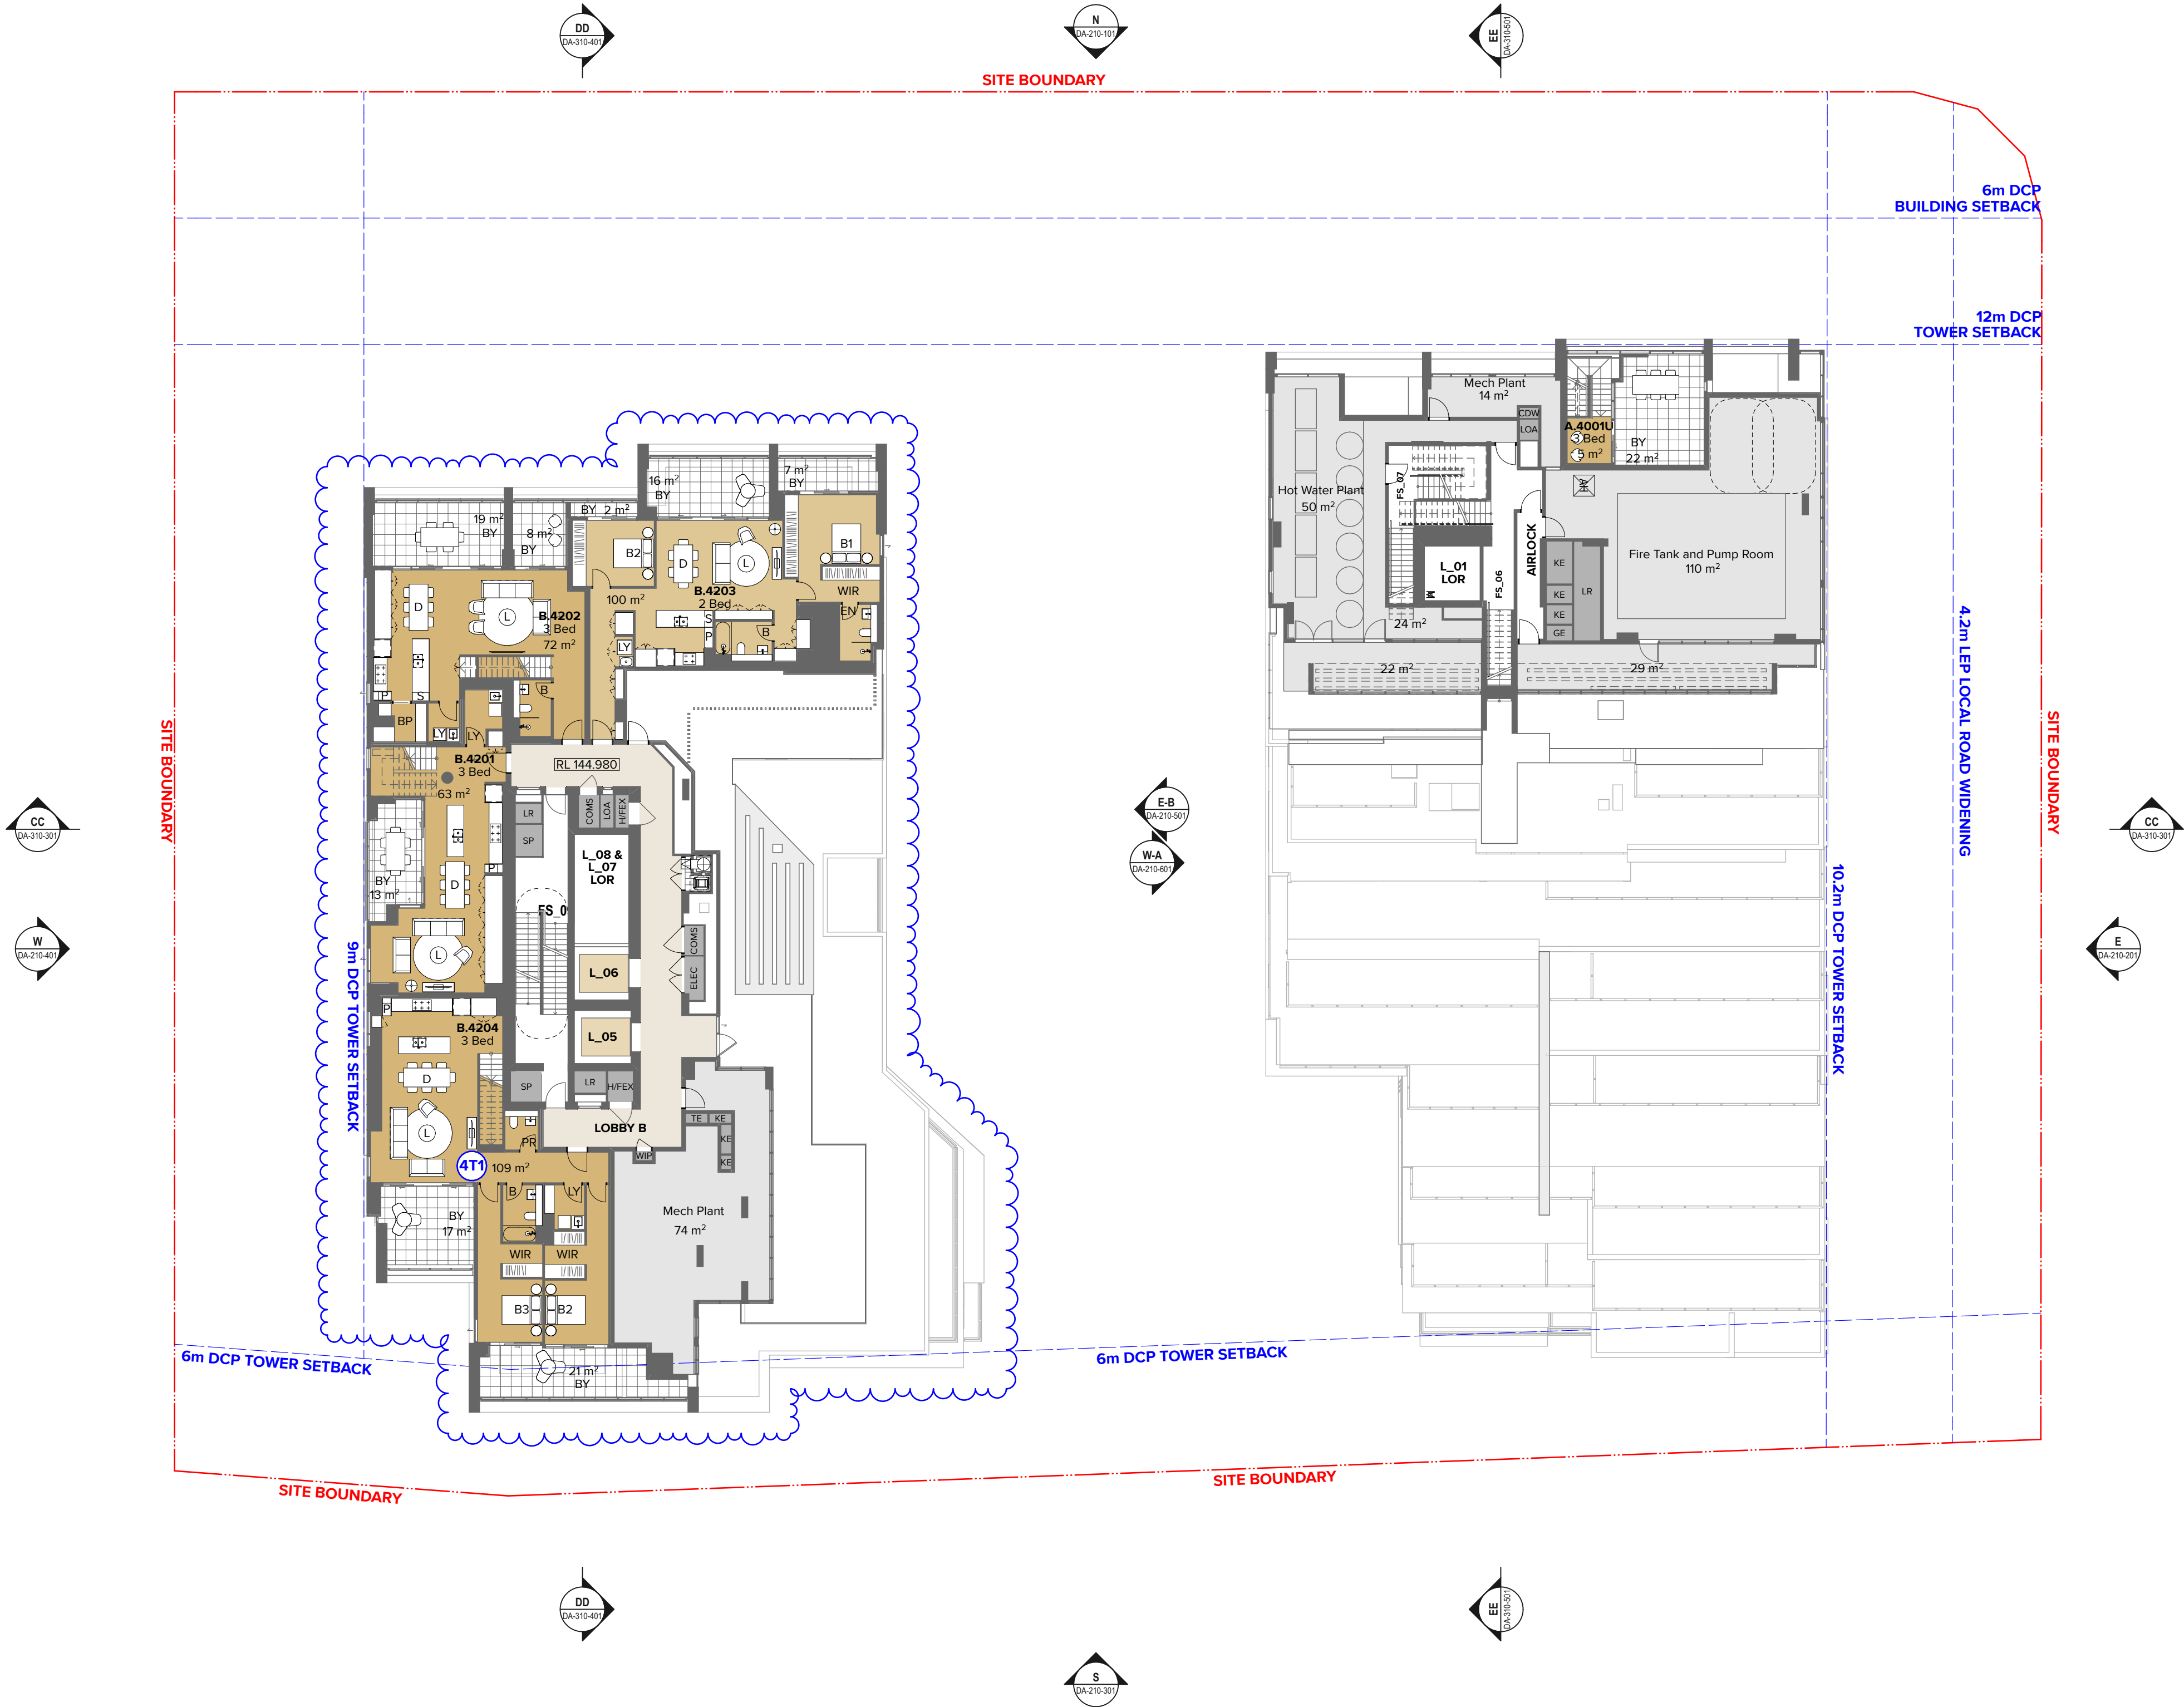

NOTES
THIS DRAWING IS COPYRIGHT © OF TURNER. NO REPRODUCTION WITHOUT PERMISSION. UNLESS NOTED OTHERWISE THIS DRAWING IS NOT FOR CONSTRUCTION. ALL DIMENSIONS AND LEVELS ARE TO BE CHECKED ON SITE PRIOR TO THE COMMENCEMENT OF WORK. INFORM TURNER OF ANY DISCREPANCIES FOR CLARIFICATION BEFORE PROCEEDING WITH WORK. DRAWINGS ARE NOT TO BE SCALED. USE ONLY FIGURED DIMENSIONS. REFER TO CONSULTANT DOCUMENTATION FOR FURTHER INFORMATION. DWG, PC AND BIMA FILES ARE UNCONTROLLED DOCUMENTS AND ARE ISSUED FOR INFORMATION ONLY.

DLCS Quality Endorsed Company ISO 9001:2015, Registration Number 20476
Notwithstanding And/Incl. Nicholas Turner 6885, APR 88 904 094 811

CLIENT
Deicorp
Level 3/161 Redfern St Redfern NSW 2016
Australia

Rev	Date	Approved by	Revision Notes
CA	12.09.25	KR	For S4.55

Project Title
34 Hassall Street
34 Hassall St Parramatta NSW 2150 Australia

Drawing Title
GA Plans
Level 43

Scale 1:200 @A1, 50% @A3	Project No. 21087	Drawn by AT	North ↑
Status For S4.55	Dwg No. DA-110-430	Rev CA	

TURNER

Level 7 ONE Oxford Street
Sydney NSW 2010
AUSTRALIA
T +61 2 8668 0000
F +61 2 8668 0088
turner@tdo.com.au

NOTES
THIS DRAWING IS COPYRIGHT © OF TURNER. NO REPRODUCTION WITHOUT PERMISSION. UNLESS NOTED OTHERWISE THIS DRAWING IS NOT FOR CONSTRUCTION. ALL DIMENSIONS AND LEVELS ARE TO BE CHECKED ON SITE PRIOR TO THE COMMENCEMENT OF WORK. INFORM TURNER OF ANY DISCREPANCIES FOR CLARIFICATION BEFORE PROCEEDING WITH WORK. DRAWINGS ARE NOT TO BE SCALED. USE ONLY FIGURED DIMENSIONS. REFER TO CONSULTANT DOCUMENTATION FOR FURTHER INFORMATION. DWG, PC AND BIMA FILES ARE UNCONTROLLED DOCUMENTS AND ARE ISSUED FOR INFORMATION ONLY.

DLCS Quality Endorsed Company ISO 9001:2015, Registration Number 20476
Notwithstanding And/Incl. Nicholas Turner 6885, APR 88 904 094 811

CLIENT
Deicorp
Level 3/161 Redfern St Redfern NSW 2016
Australia

Rev	Date	Approved by	Revision Notes
CA	12.09.25	KR	For S4.55

Project Title
34 Hassall Street
34 Hassall St Parramatta NSW 2150 Australia

Drawing Title
GA Plans
Level 44

Scale 1:200 @A1, 50% @A3	Project No. 21087	Drawn by AT	North ↑
Status For S4.55	Dwg No. DA-110-440	Rev CA	

TURNER

Level 7 ONE Oxford Street
Sydney NSW 2010
AUSTRALIA

T +61 2 8668 0000
F +61 2 8668 0088
turner@tdo.com.au

NOTES
THIS DRAWING IS COPYRIGHT © OF TURNER. NO REPRODUCTION WITHOUT PERMISSION. UNLESS NOTED OTHERWISE THIS DRAWING IS NOT FOR CONSTRUCTION. ALL DIMENSIONS AND LEVELS ARE TO BE CHECKED ON SITE PRIOR TO THE COMMENCEMENT OF WORK. INFORM TURNER OF ANY DISCREPANCIES FOR CLARIFICATION BEFORE PROCEEDING WITH WORK. DRAWINGS ARE NOT TO BE SCALED. USE ONLY FIGURED DIMENSIONS. REFER TO CONSULTANT DOCUMENTATION FOR FURTHER INFORMATION. DWG, PC AND BIM FILES ARE UNCONTROLLED DOCUMENTS AND ARE ISSUED FOR INFORMATION ONLY.

DLCS Quality Endorsment Company ISO 9001:2015, Registration Number 20476
Notwithstanding And/Incl. Nicholas Turner 6055, APR 99 504 034 911

CLIENT
Deicorp
Level 3/161 Redfern St Redfern NSW 2016
Australia

Rev	Date	Approved by	Revision Notes
CA	12.09.25	KR	For S4.55


Project Title
34 Hassall Street
34 Hassall St Parramatta NSW 2150 Australia

Drawing Title
GA Plans
Level 45

Scale 1:200 @A1, 50% @A3	Project No. 21087	Drawn by AT	North ↑
Status For S4.55	Dwg No. DA-110-450	Rev CA	

TURNER

Level 7 ONE Oxford Street
Sydney NSW 2010
AUSTRALIA
T +61 2 8668 0000
F +61 2 8668 0088
turner@tdo.com.au

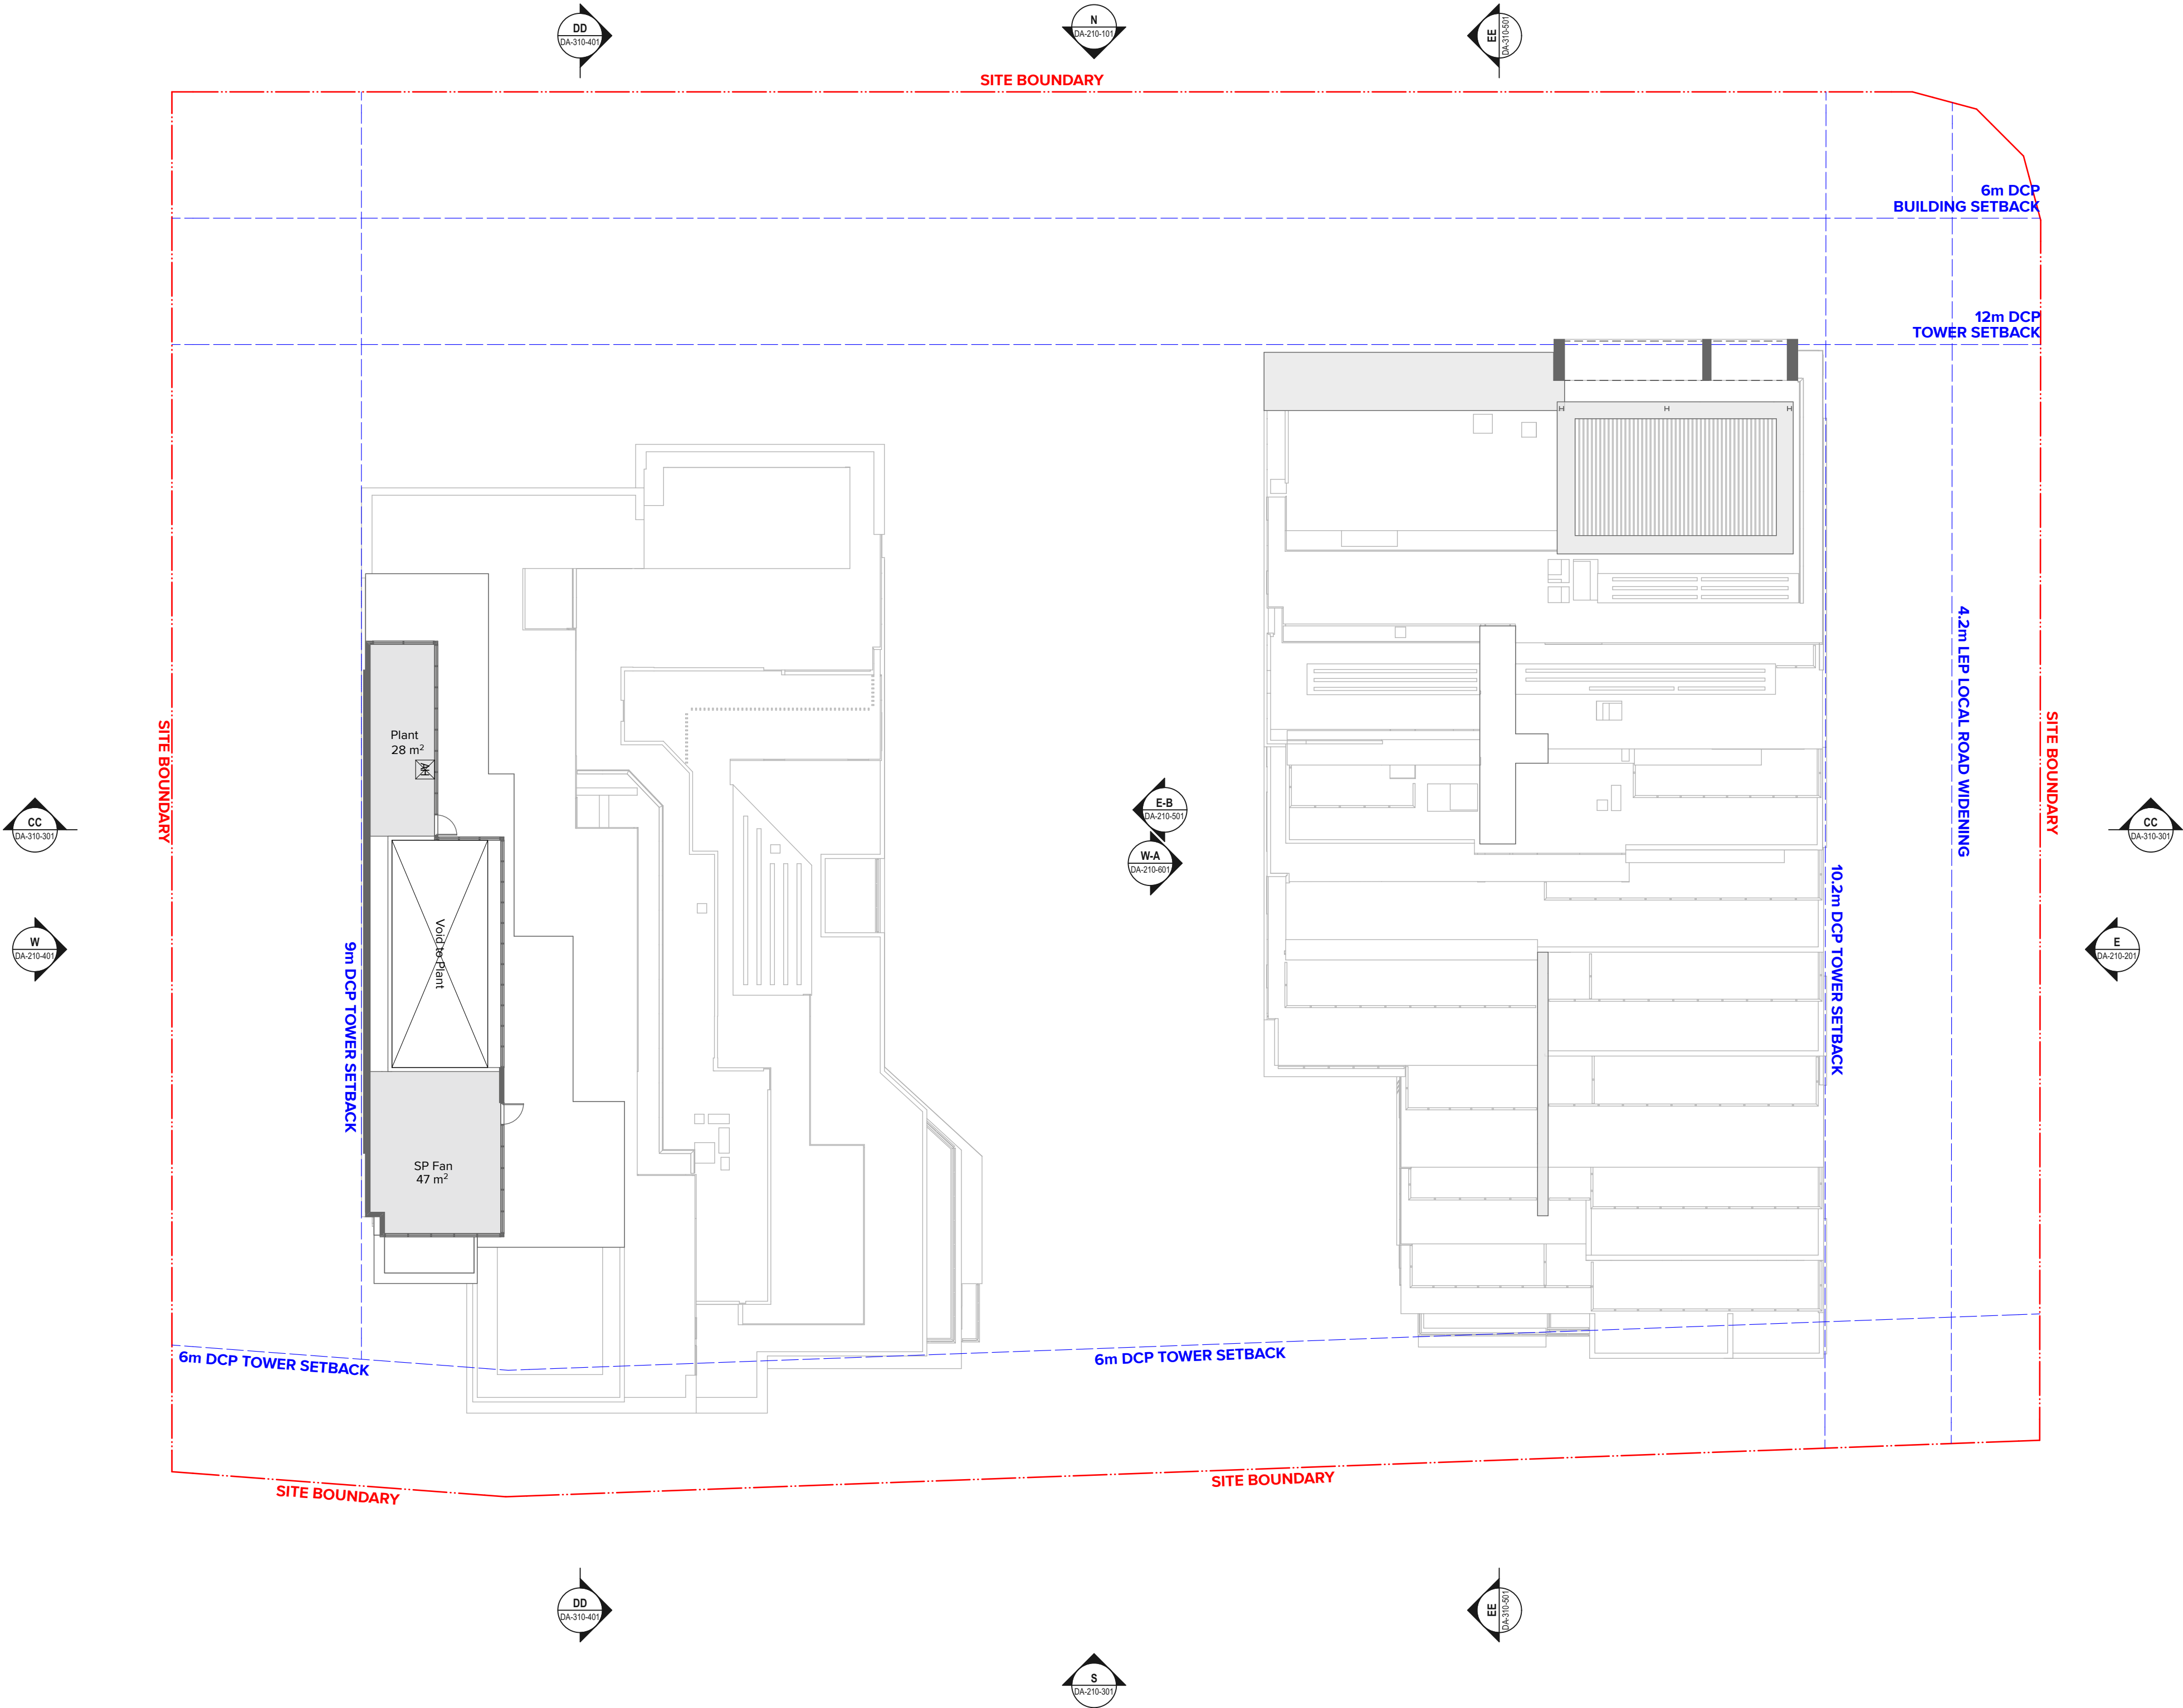



NOTES
THIS DRAWING IS COPYRIGHT © OF TURNER. NO REPRODUCTION WITHOUT PERMISSION. UNLESS NOTED OTHERWISE THIS DRAWING IS NOT FOR CONSTRUCTION. ALL DIMENSIONS AND LEVELS ARE TO BE CHECKED ON SITE PRIOR TO THE COMMENCEMENT OF WORK. INFORM TURNER OF ANY DISCREPANCIES FOR CLARIFICATION BEFORE PROCEEDING WITH WORK. DRAWINGS ARE NOT TO BE SCALED. USE ONLY FIGURED DIMENSIONS. REFER TO CONSULTANT DOCUMENTATION FOR FURTHER INFORMATION. DWG, PC AND BIMA FILES ARE UNCONTROLLED DOCUMENTS AND ARE ISSUED FOR INFORMATION ONLY.

CLIENT
Deicorp
Level 3/161 Redfern St Redfern NSW 2016
Australia

Rev	Date	Approved by	Revision Notes
CA	12.09.25	KR	For S4.55

Project Title
34 Hassall Street
34 Hassall St Parramatta NSW 2150 Australia

Drawing Title
GA Plans
Roof Level

Scale	Project No.	Drawn by	North
1:200 @A1, 50% @A3	21087	MD	↑
Status	Dwg No.	Rev	
For S4.55	DA-110-460	CA	