



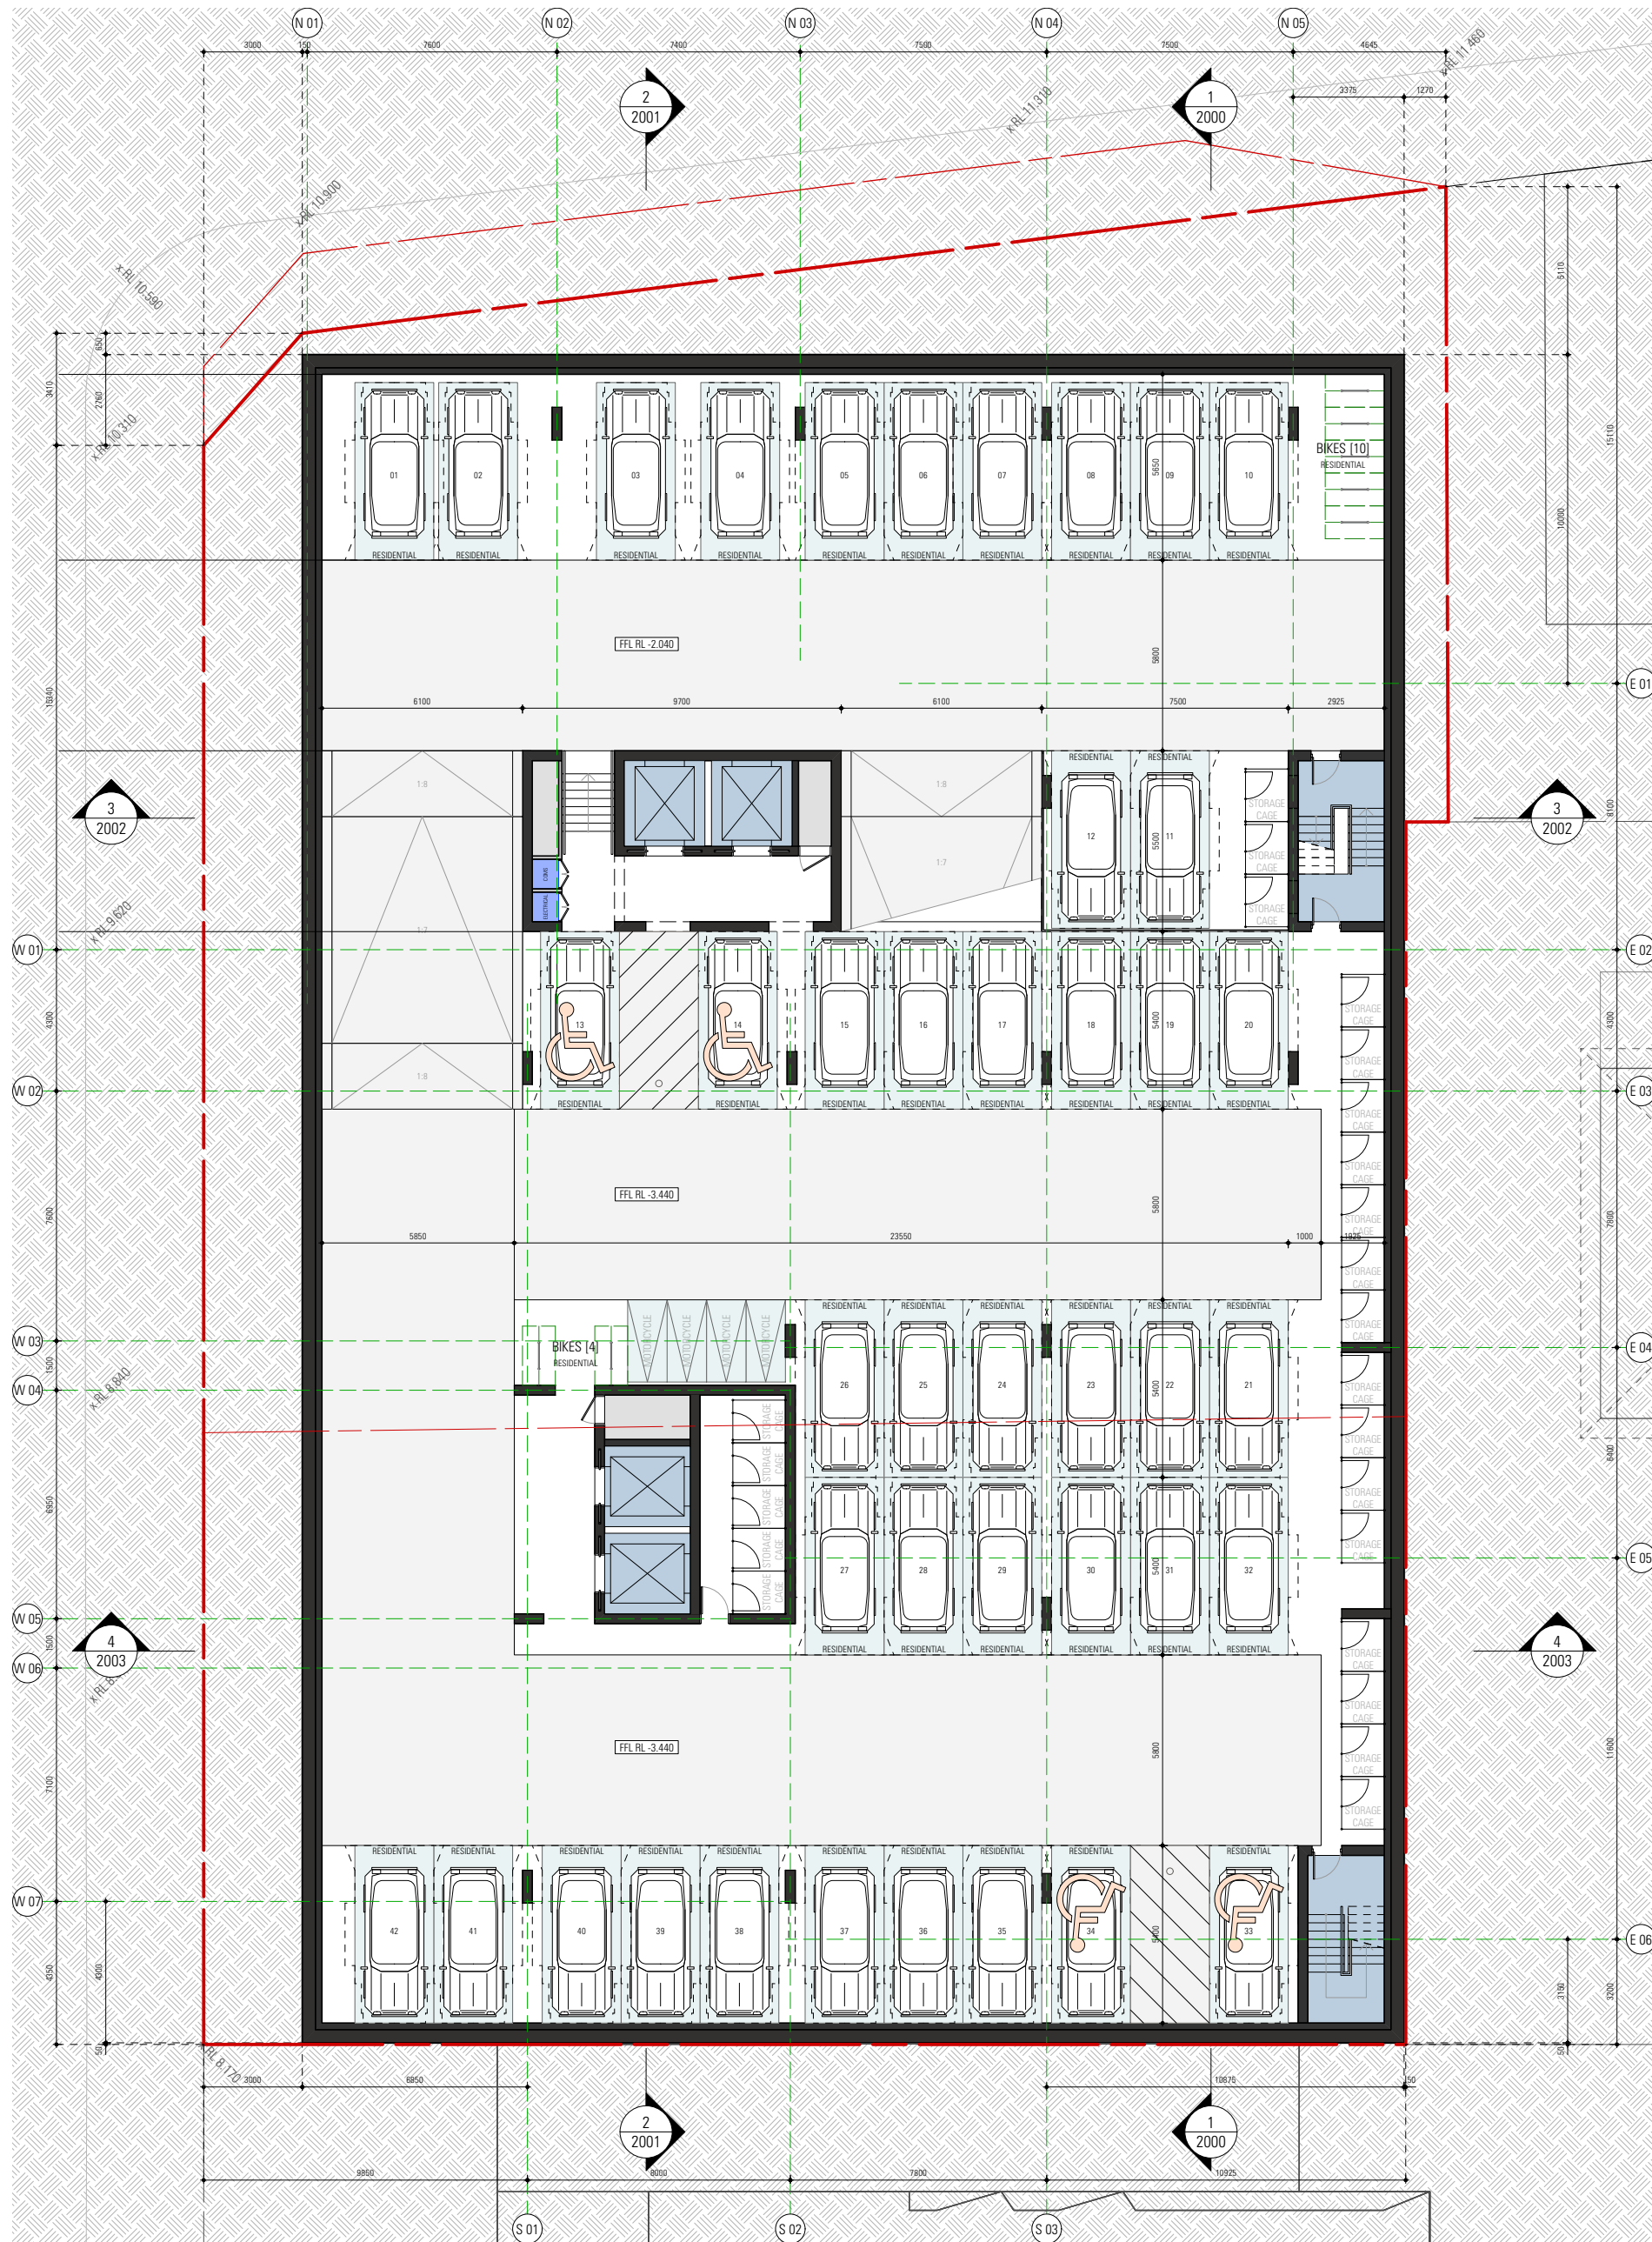

BASEMENT 04

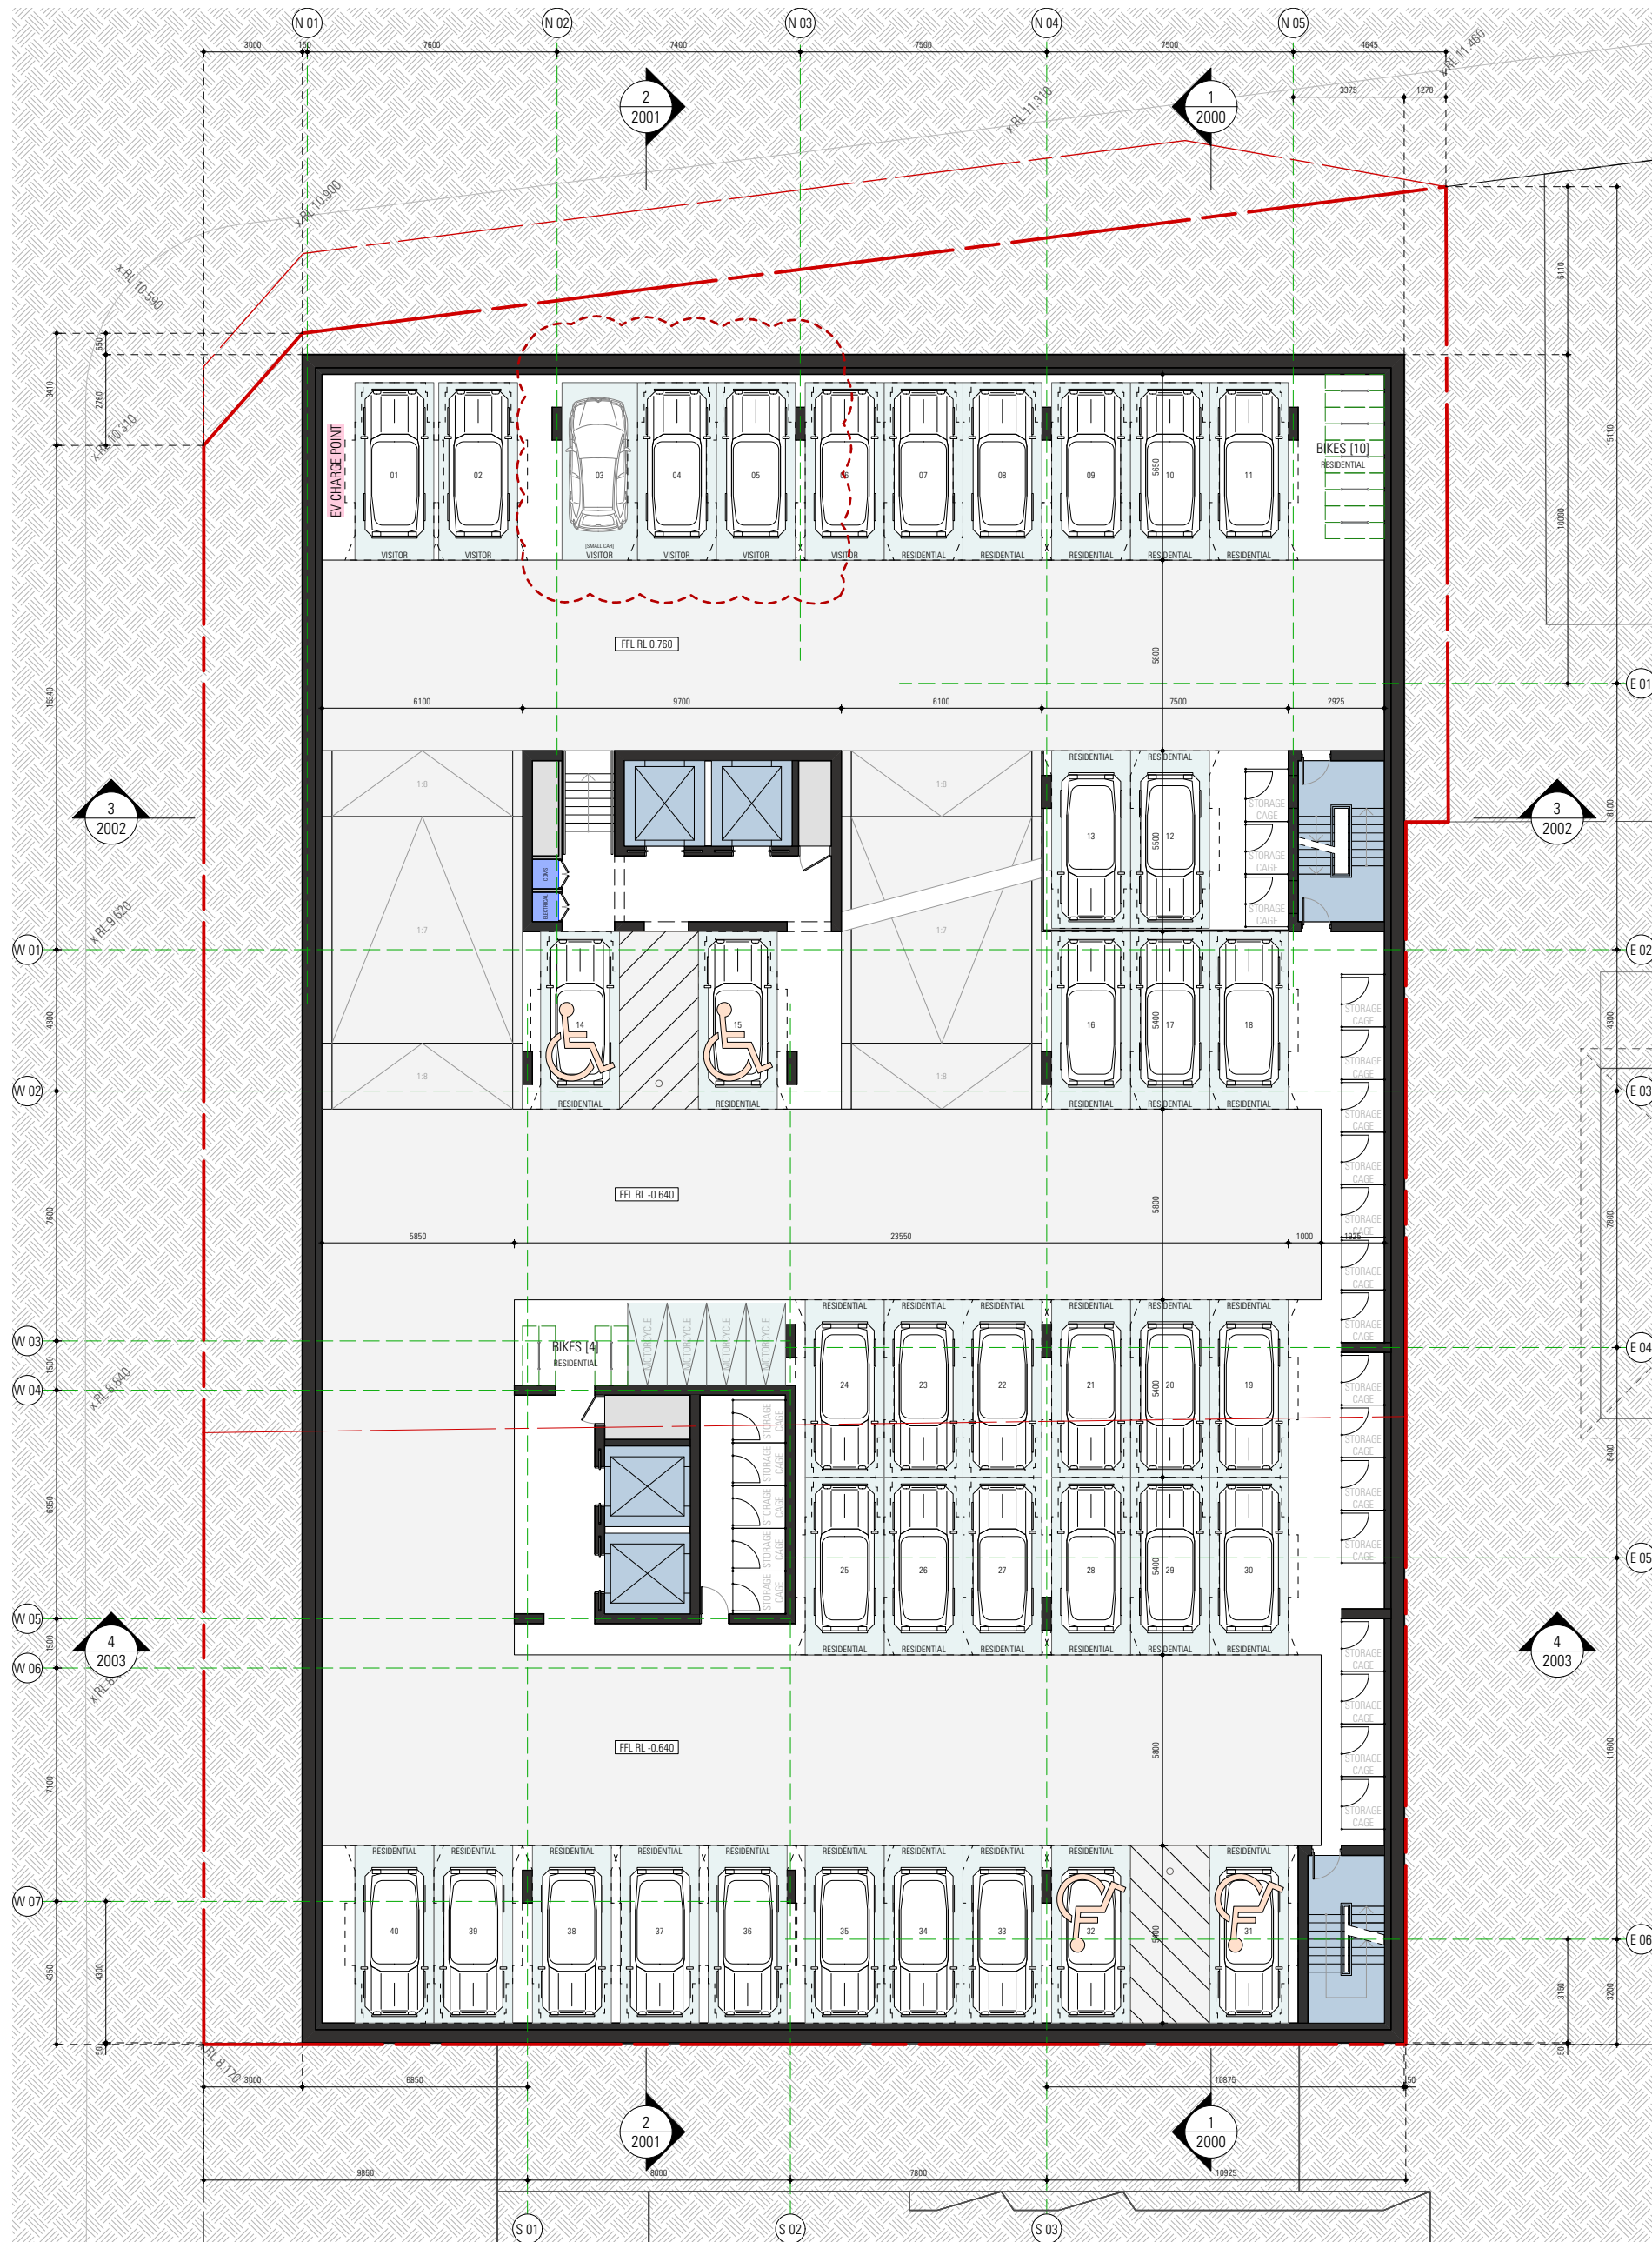

BASEMENT 03