



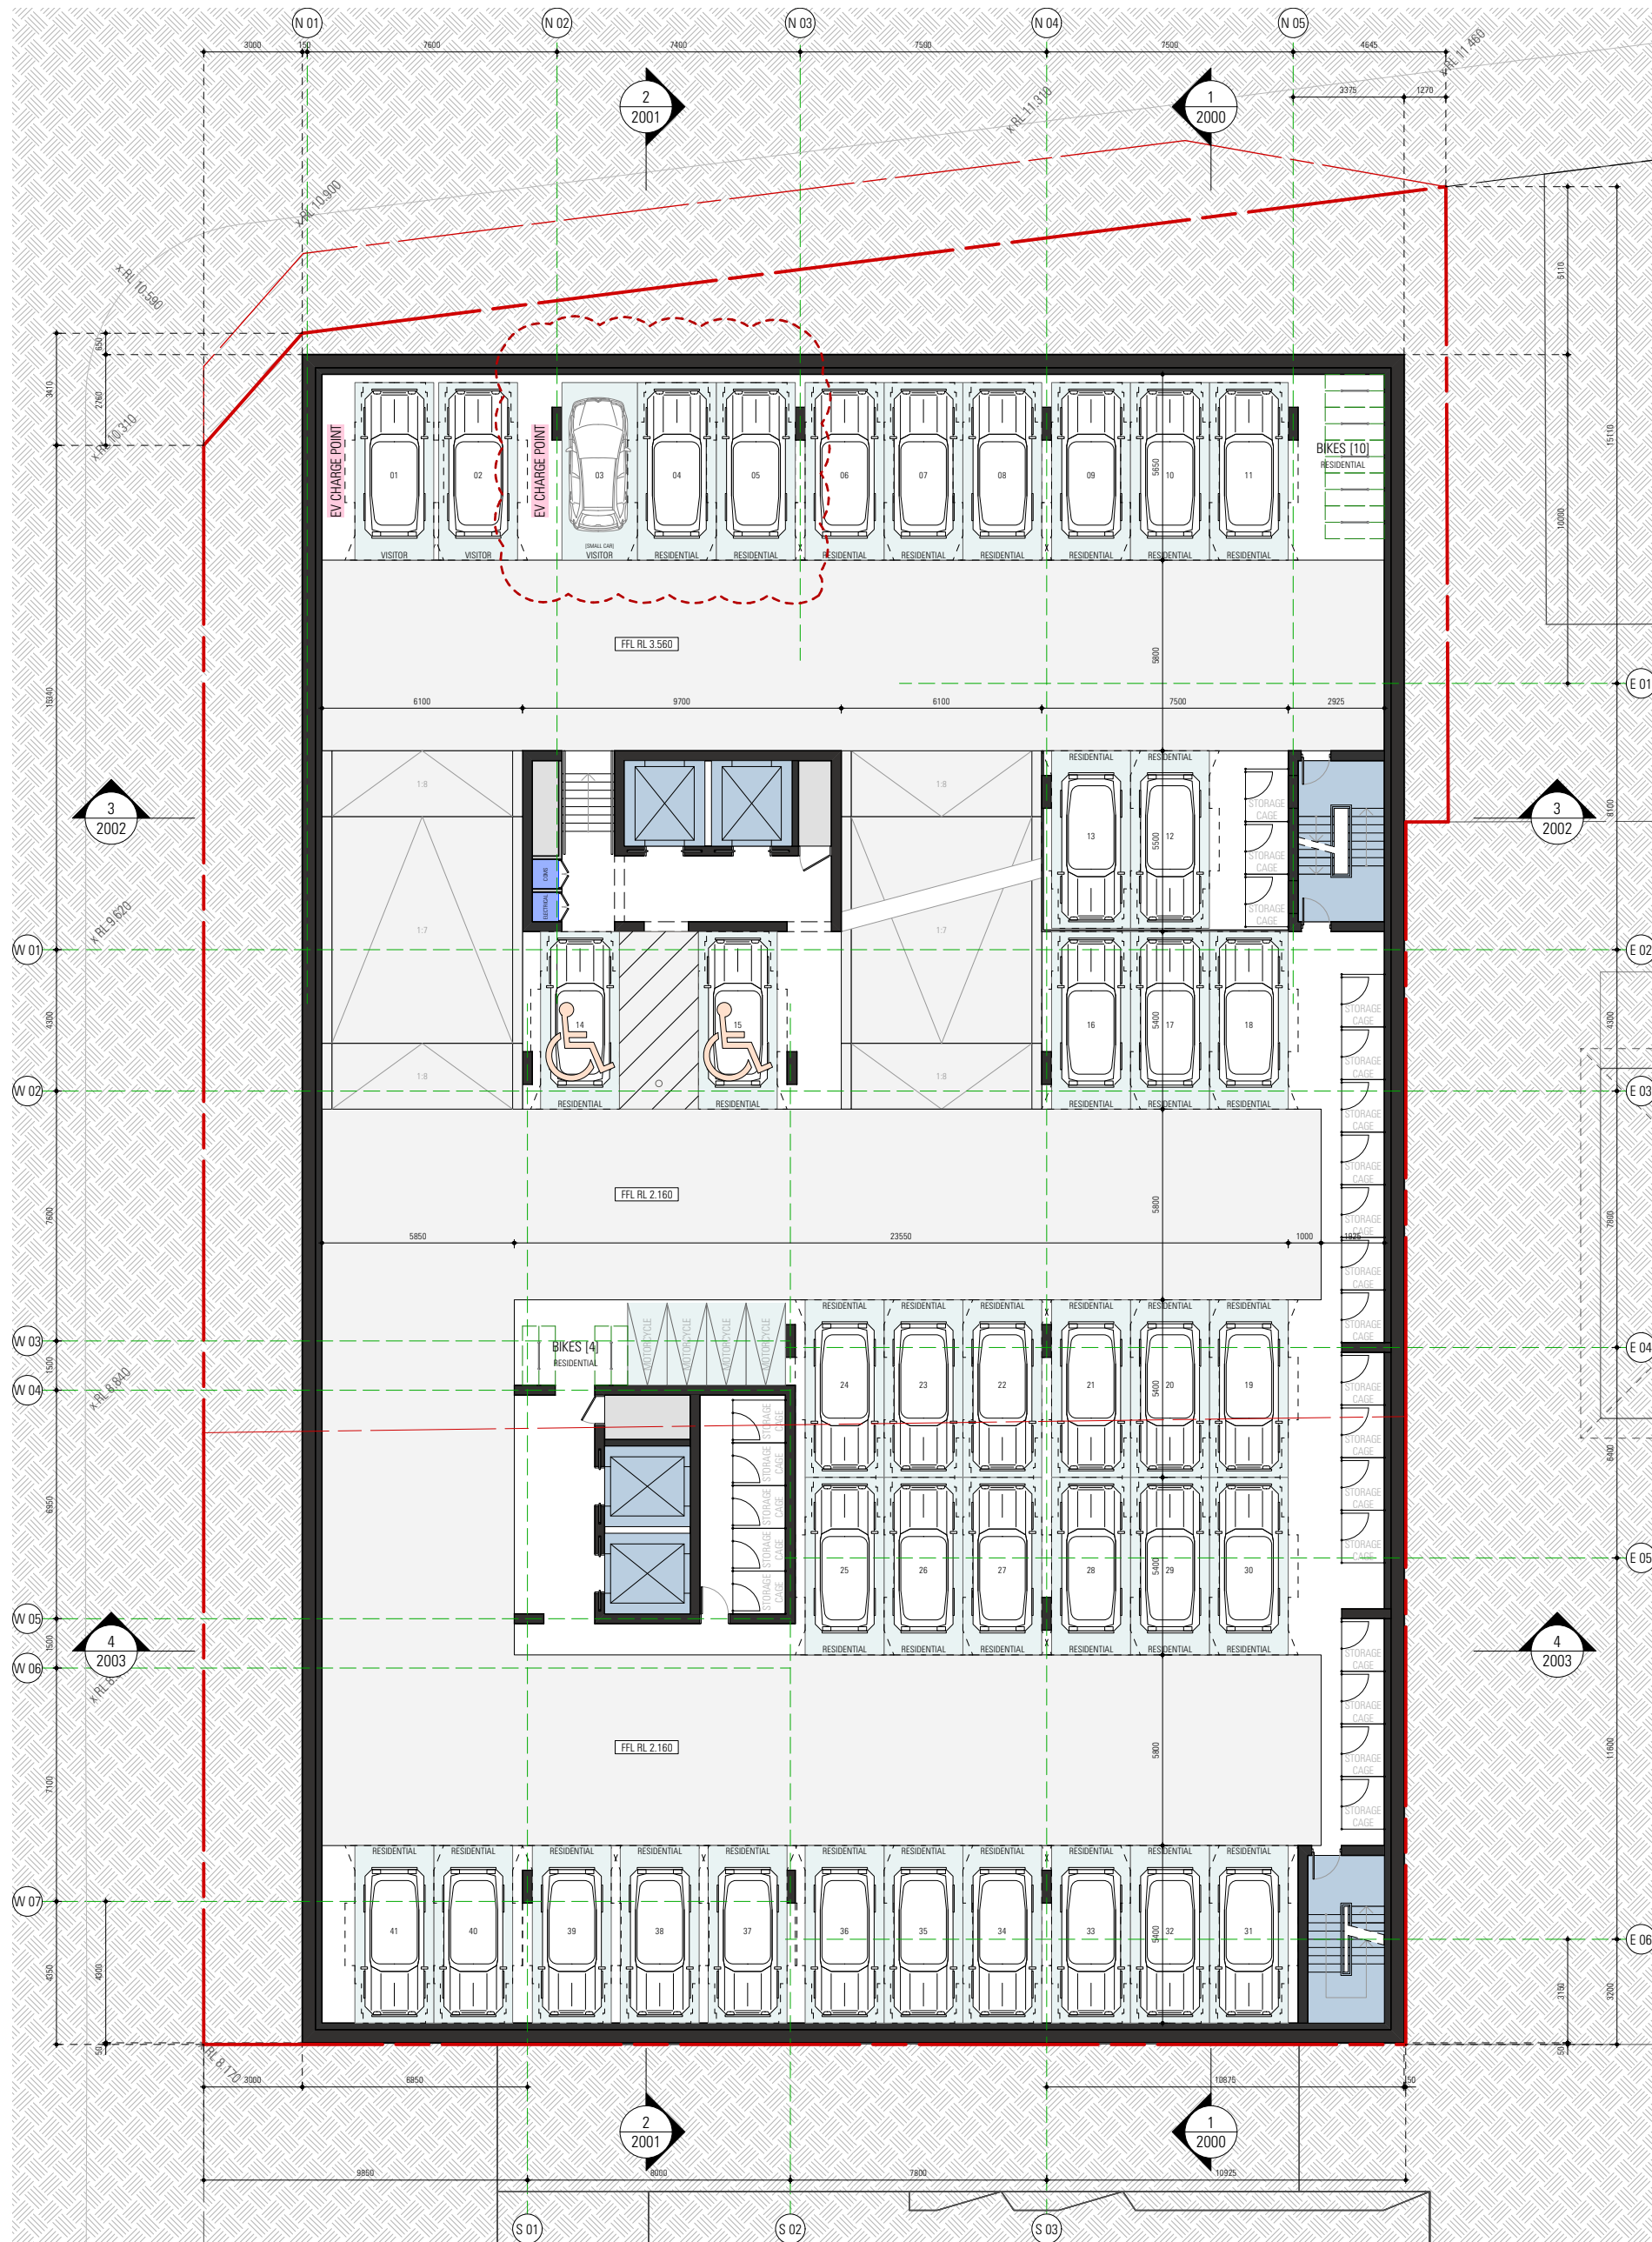

BASEMENT 02

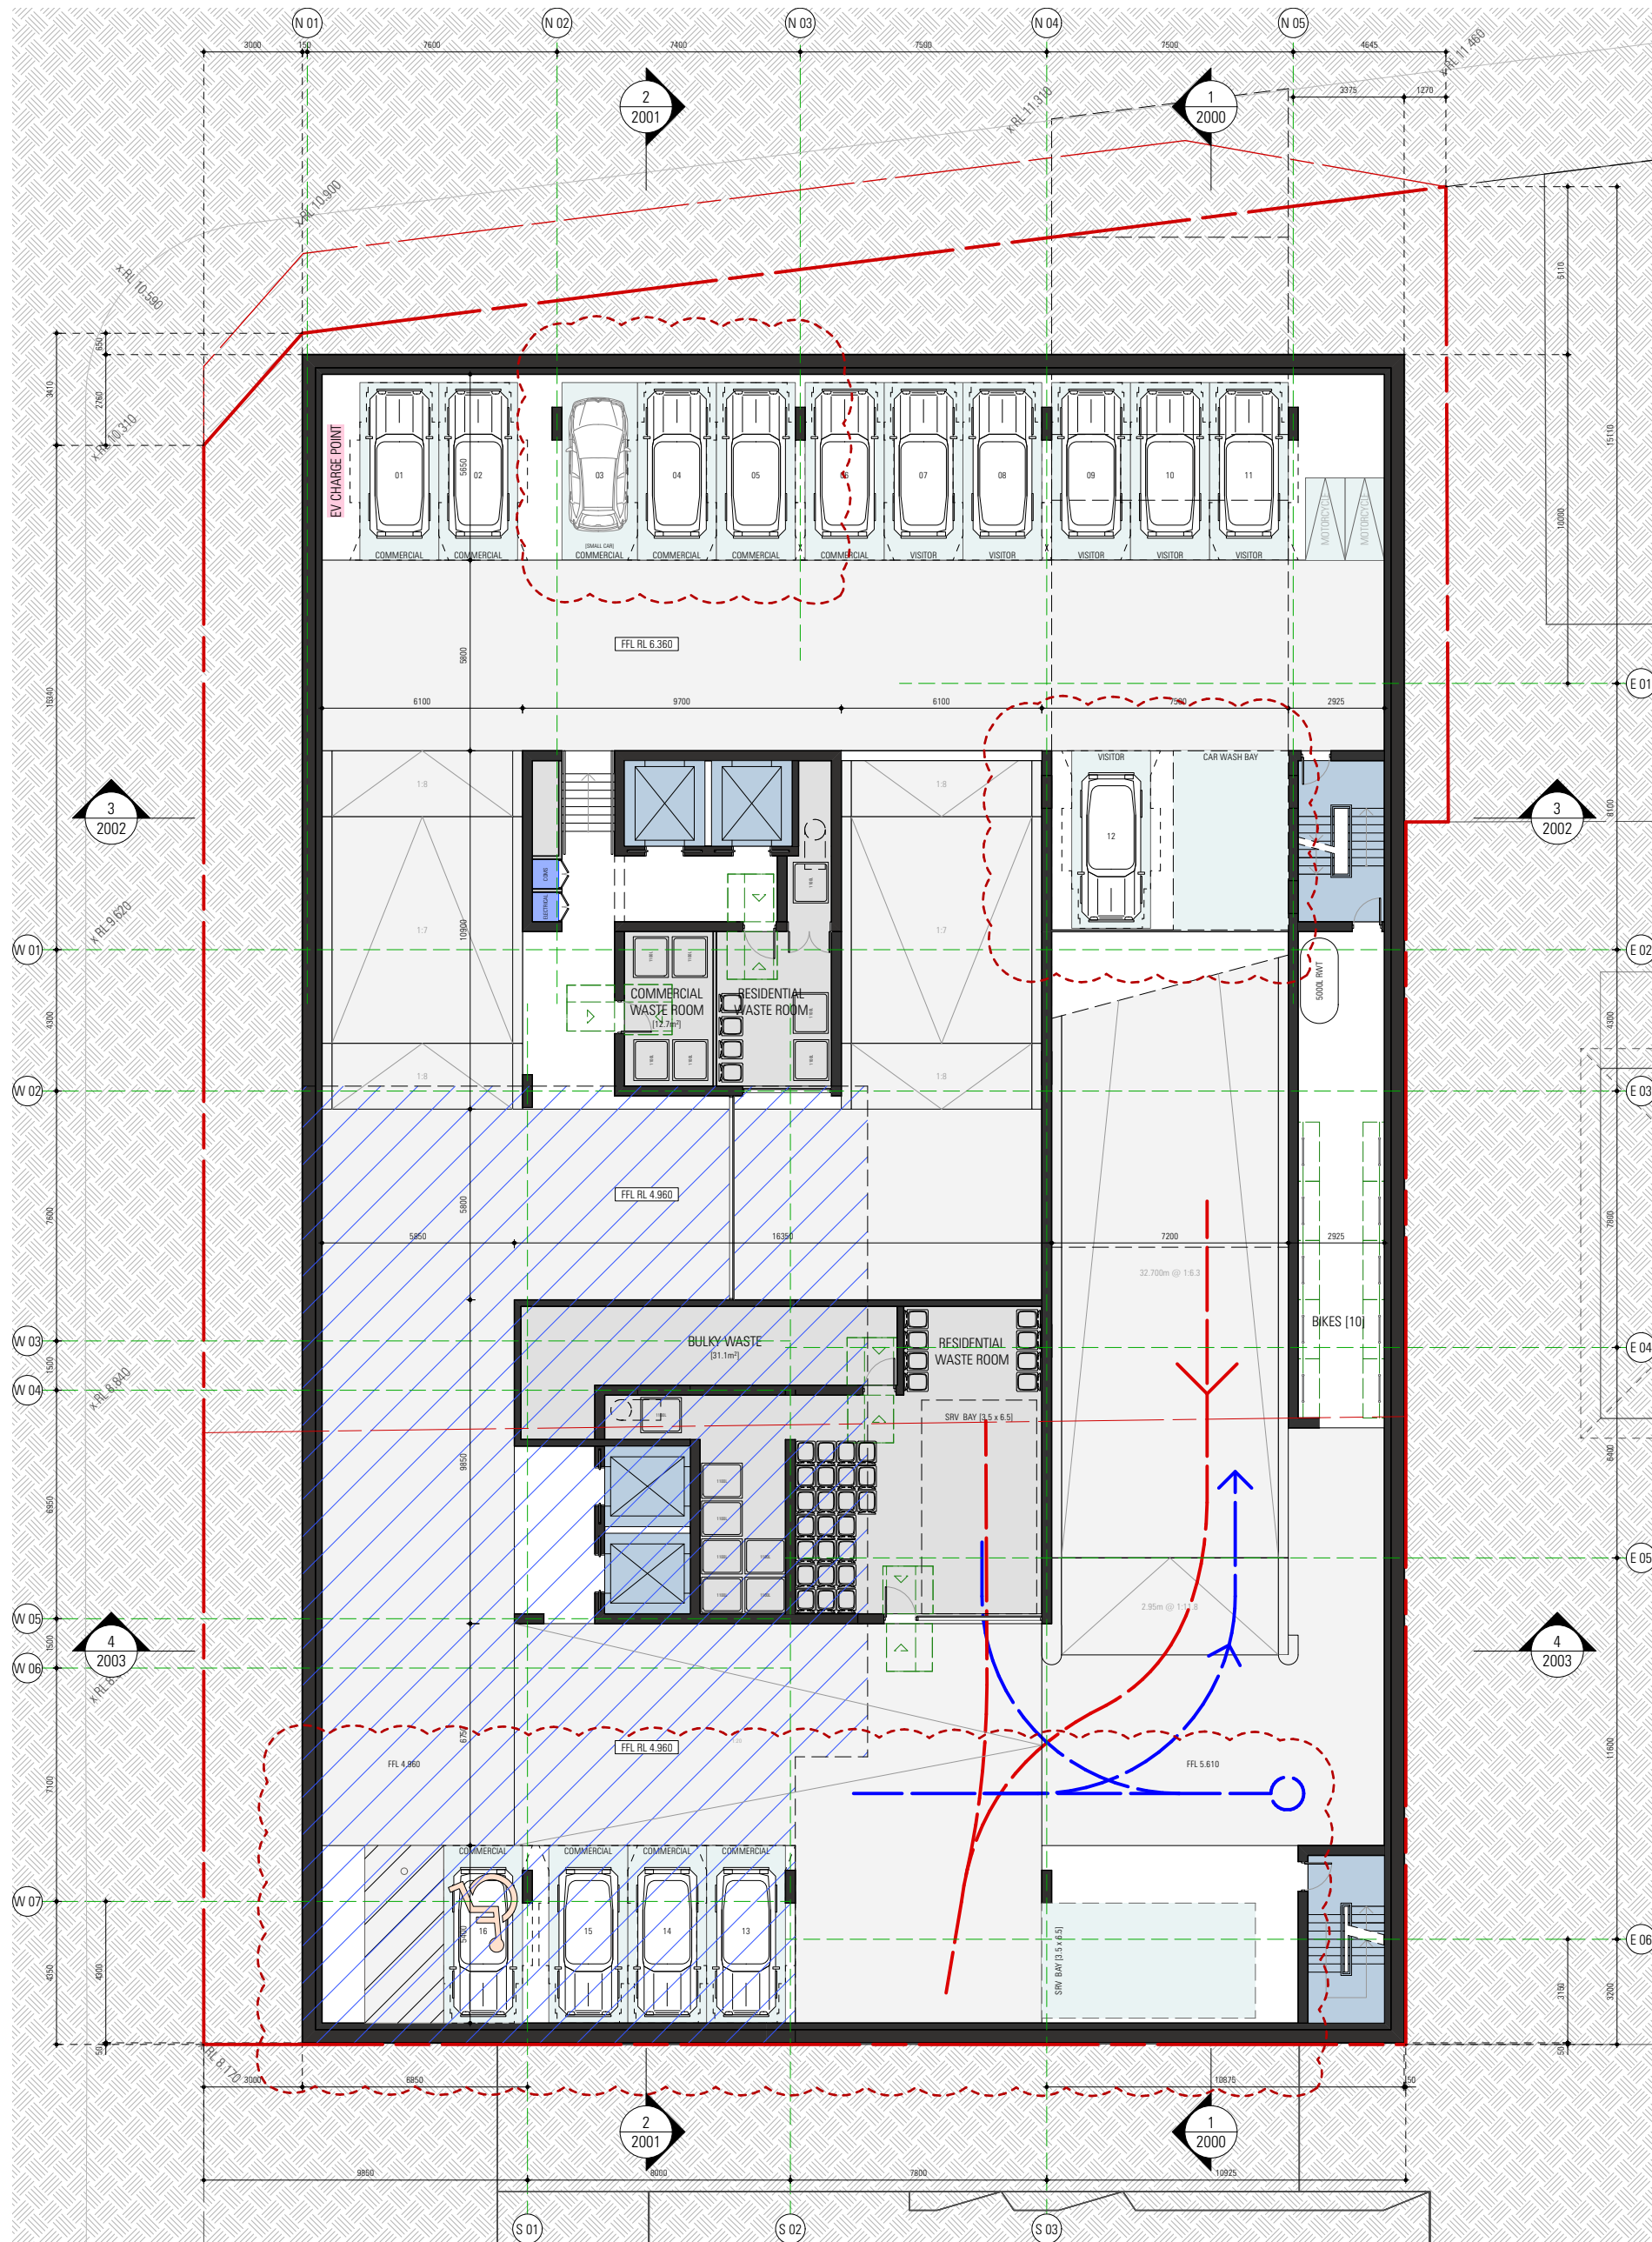

BASEMENT 01_SERVICE ACCESS

LEGEND

Indicates 1 Bed Unit	Indicates 2 Bed 1 Bath Unit	Indicates 3 Bed Unit	Indicates Vertical Circulation	Indicates Retail/Commercial Space
Indicates 1 Bed + Study Unit	Indicates 2 Bed 2 Bath Unit	Indicates Private Open Space	Indicates Horizontal Circulation	Indicates Retail/Food + Beverage

REVISIONS	DA2
A 11/2/22	DRP REVISION
B 11/5/22	RAISE BLDG 200mm TO ADDRESS STORMWATER
C 8/8/2022	ADJUSTMENTS TO ENTRY RAMP
D 12/7/2022	PARKING RESHUFFLE TO ACCOMMODATE 2-SRV
E 01/8/2022	