


LEVEL 00_PRINCES HWY ENTRY

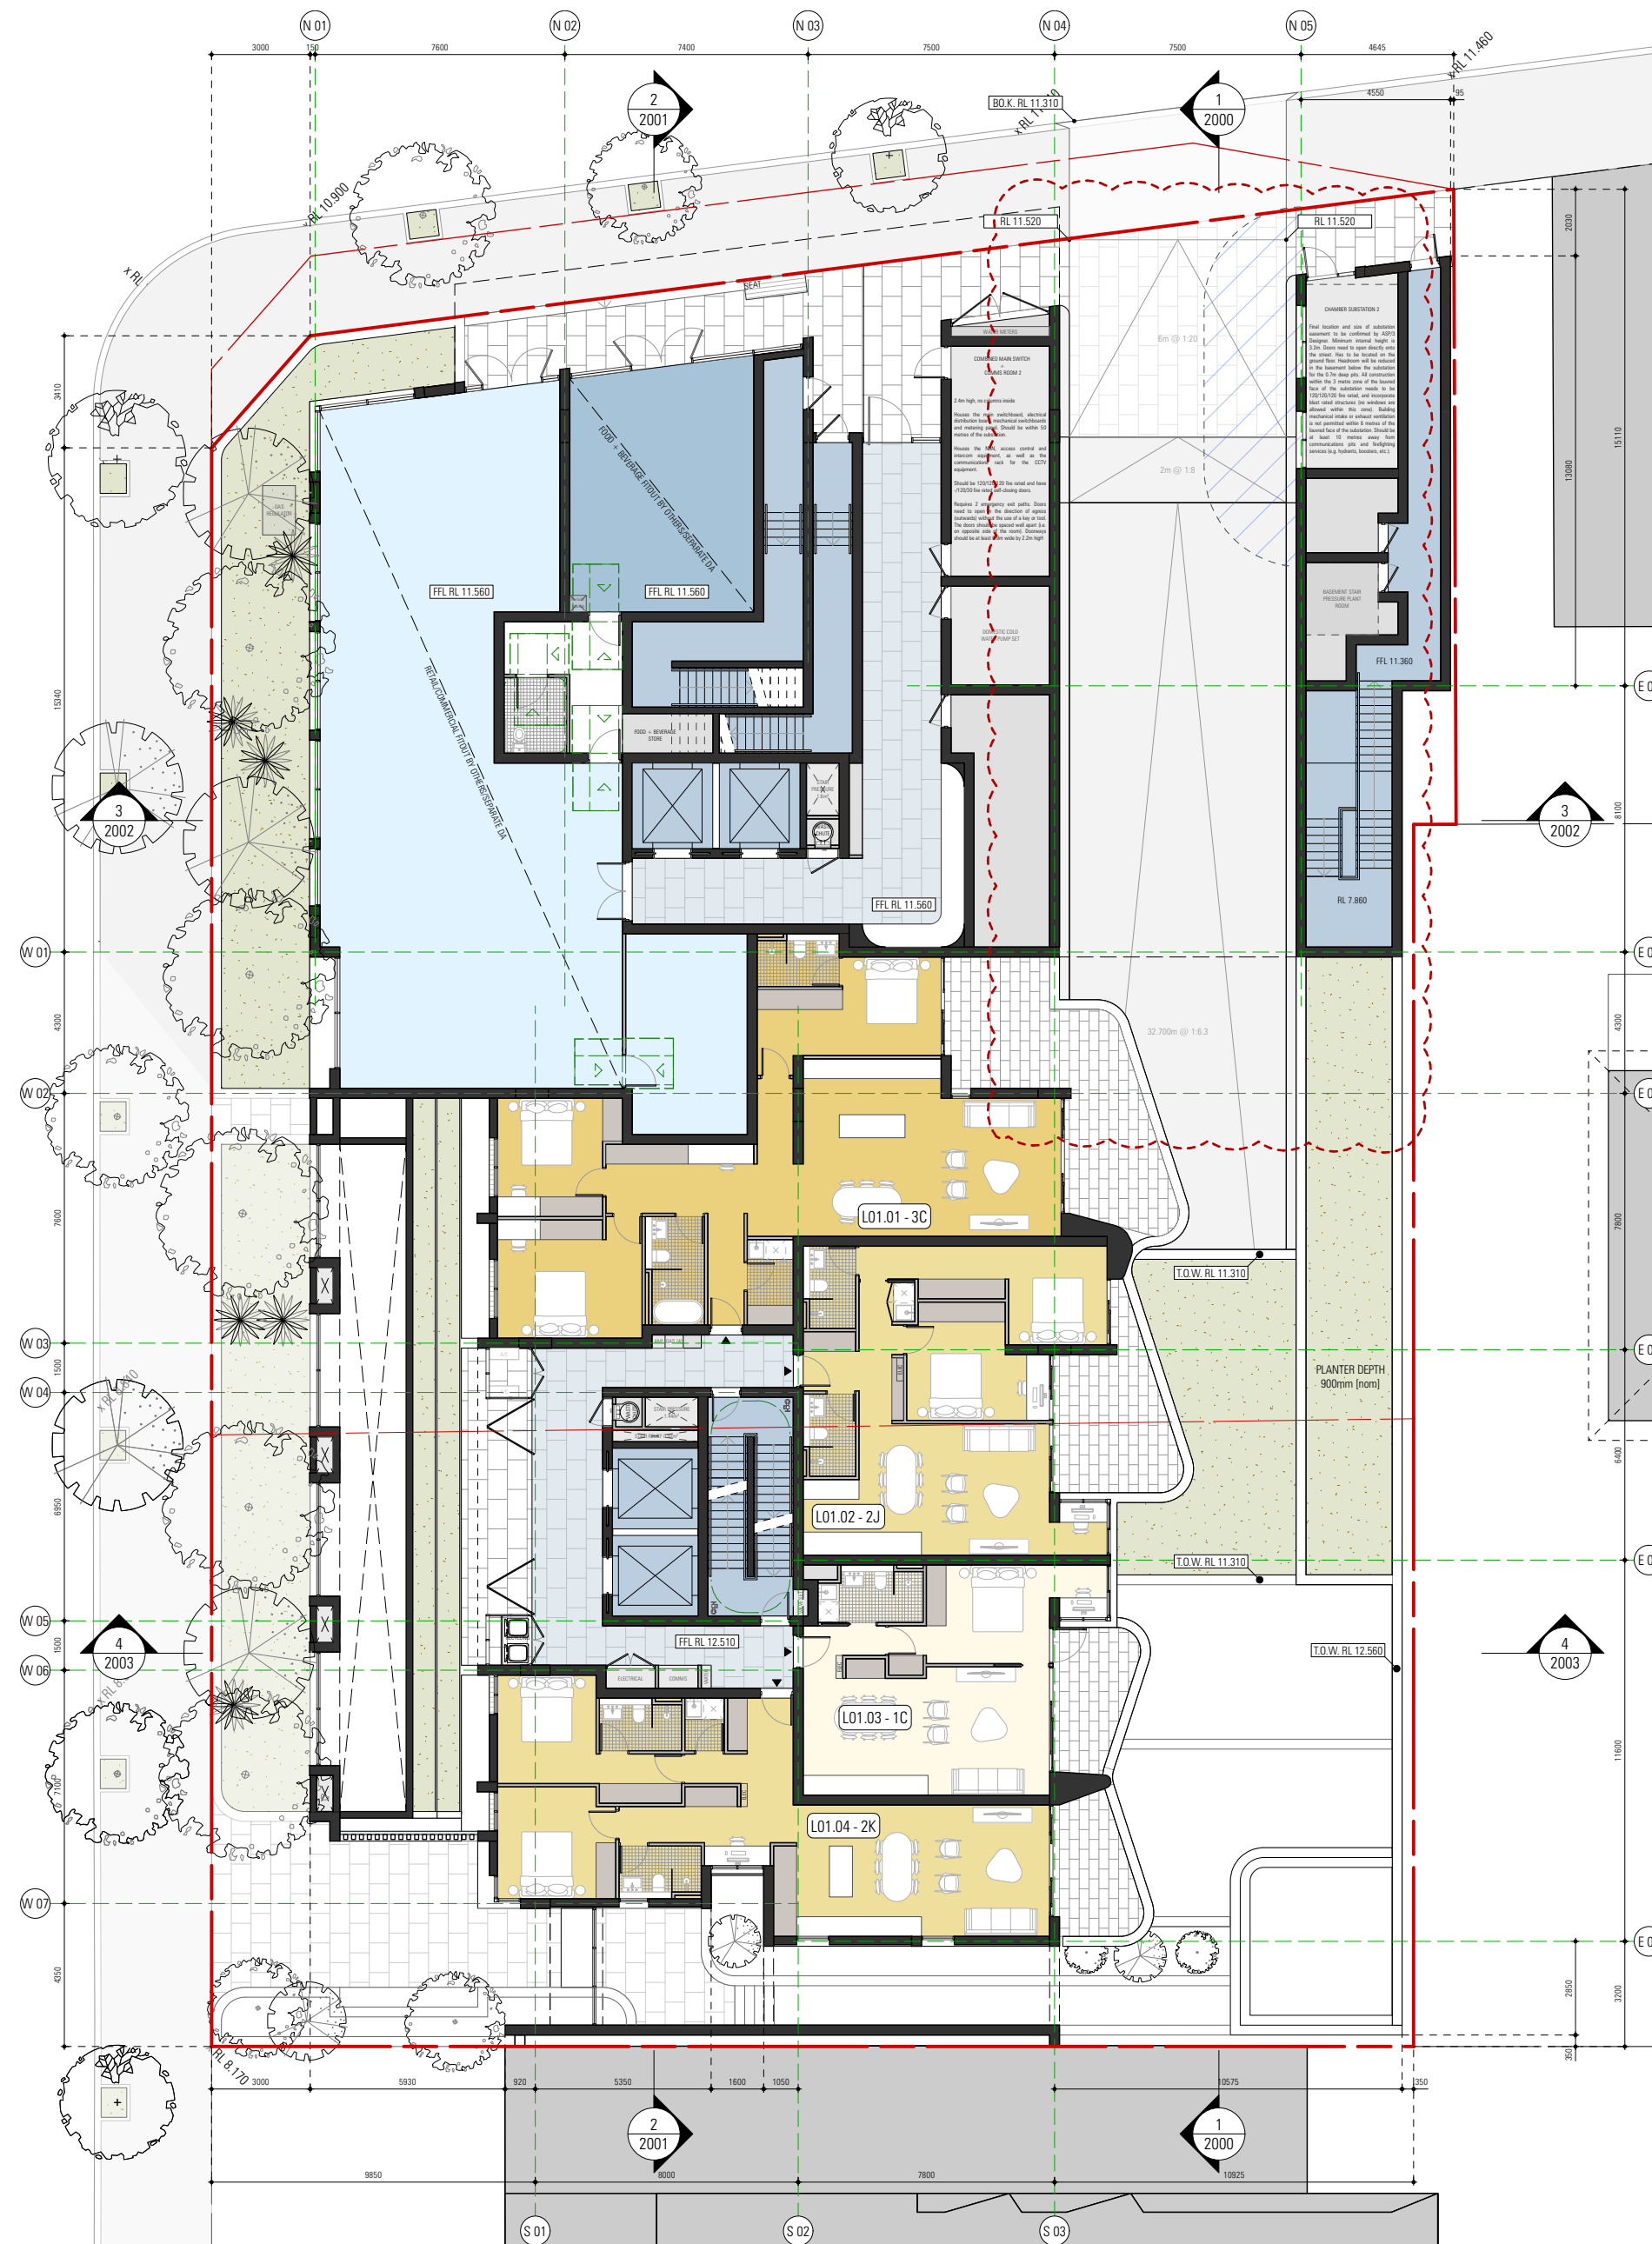

LEVEL 01_LISTER AVE ENTRY

LEGEND

Indicates 1 Bed Unit	Indicates 2 Bed 1 Bath Unit	Indicates 3 Bed Unit	Indicates Vertical Circulation	Indicates Retail/Commercial Space
Indicates 1 Bed + Study Unit	Indicates 2 Bed 2 Bath Unit	Indicates Private Open Space	Indicates Horizontal Circulation	Indicates Retail/Food + Beverage

REVISIONS	STATUS
A 11/2/22 DA2	DA2
B 11/5/22 DRP REVISION	DRP REVISION
C 8/8/2022 RAISE BLDG 200mm TO ADDRESS STORMWATER	RAISE BLDG 200mm TO ADDRESS STORMWATER
D 12/7/2022 ADJUSTMENTS TO ENTRY RAMP	ADJUSTMENTS TO ENTRY RAMP