


- Dichondra repens
- Alocasia brisbanense
- Commelina cyanea
- Ficus pumila
- Pteris cretica
- Dianella congesta
- Cordyline stricta

- Dianella congesta
- Alocasia brisbanense
- Dichondra repens
- Ficus pumila
- Commelina cyanea
- Cordyline stricta
- Pteris cretica

PLANT SCHEDULE				
FORBS & GROUNDCOVERS				
Latin Name	Common Name	Spread	Height	Scheduled Size
Commelina cyanea	Creeping Christian	300	100	150mm
Dichondra repens	Kidney Turf	250	100	150mm
GRASSES, SEDGES & RUSHES				
Latin Name	Common Name	Spread	Height	Scheduled Size
Dianella congesta	Blue Flax Lily	550	500	150mm
CLIMBERS				
Latin Name	Common Name	Spread	Height	Scheduled Size
Ficus pumila	Climbing Fig	2400	2000	5L
FERNS				
Latin Name	Common Name	Spread	Height	Scheduled Size
Pteris cretica	Brake Fern	500	600	5L
SHRUBS				
Latin Name	Common Name	Spread	Height	Scheduled Size
Alocasia brisbanense	Curjevooi Tree	800	1100	200mm
TREES				
Latin Name	Common Name	Spread	Height	Scheduled Size
Cordyline stricta	Slender Palm Lily	600	3500	15L

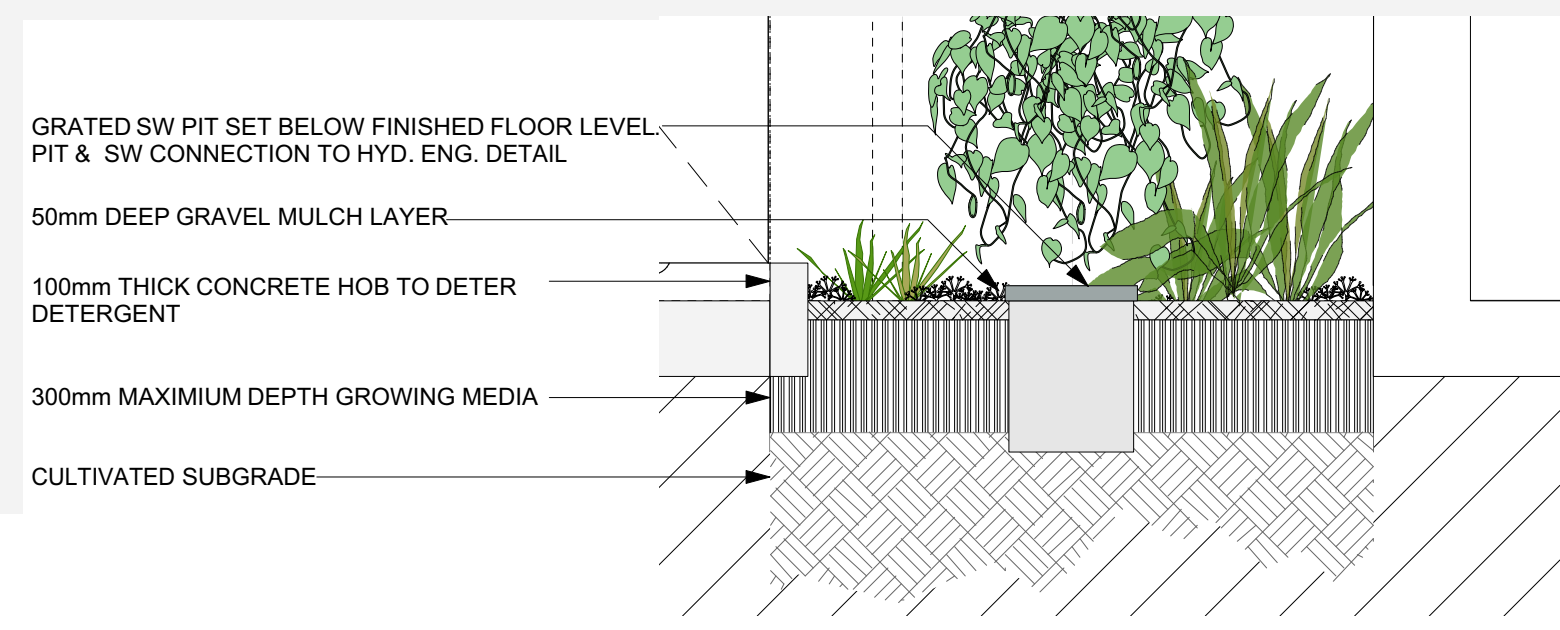


AMENDED PLANS

RECEIVED
Waverley Council
Application No: CCB-144/2020
Date Received: 15/05/2020


- NOTES
1. Do not scale from drawings. Verify all dimensions and levels on site.
 2. All levels shown are in metres Australian Height Datum and dimensions in millimetres unless otherwise specified.
 3. This drawing should be read in conjunction with the project specification and details. Should a conflict exist advice and direction should be sought from the superintendent.
 4. The copyright subsisting in these drawings lies with Sprout. They must not be used, copied or reproduced without the prior written consent of Sprout.

revision	issue	date	revision	FOR PLANNING APPROV
E	15/7/19			
F	1/5/20			FOR DA
G	4/5/20			FOR DA

project	South Bondi Amenities	project no.	1822	dwg no.	rev
drawing	Landscape Plan-Promenade	date	04.05.2020		
		scale	1:50 @ A1		
		drawn	MP		

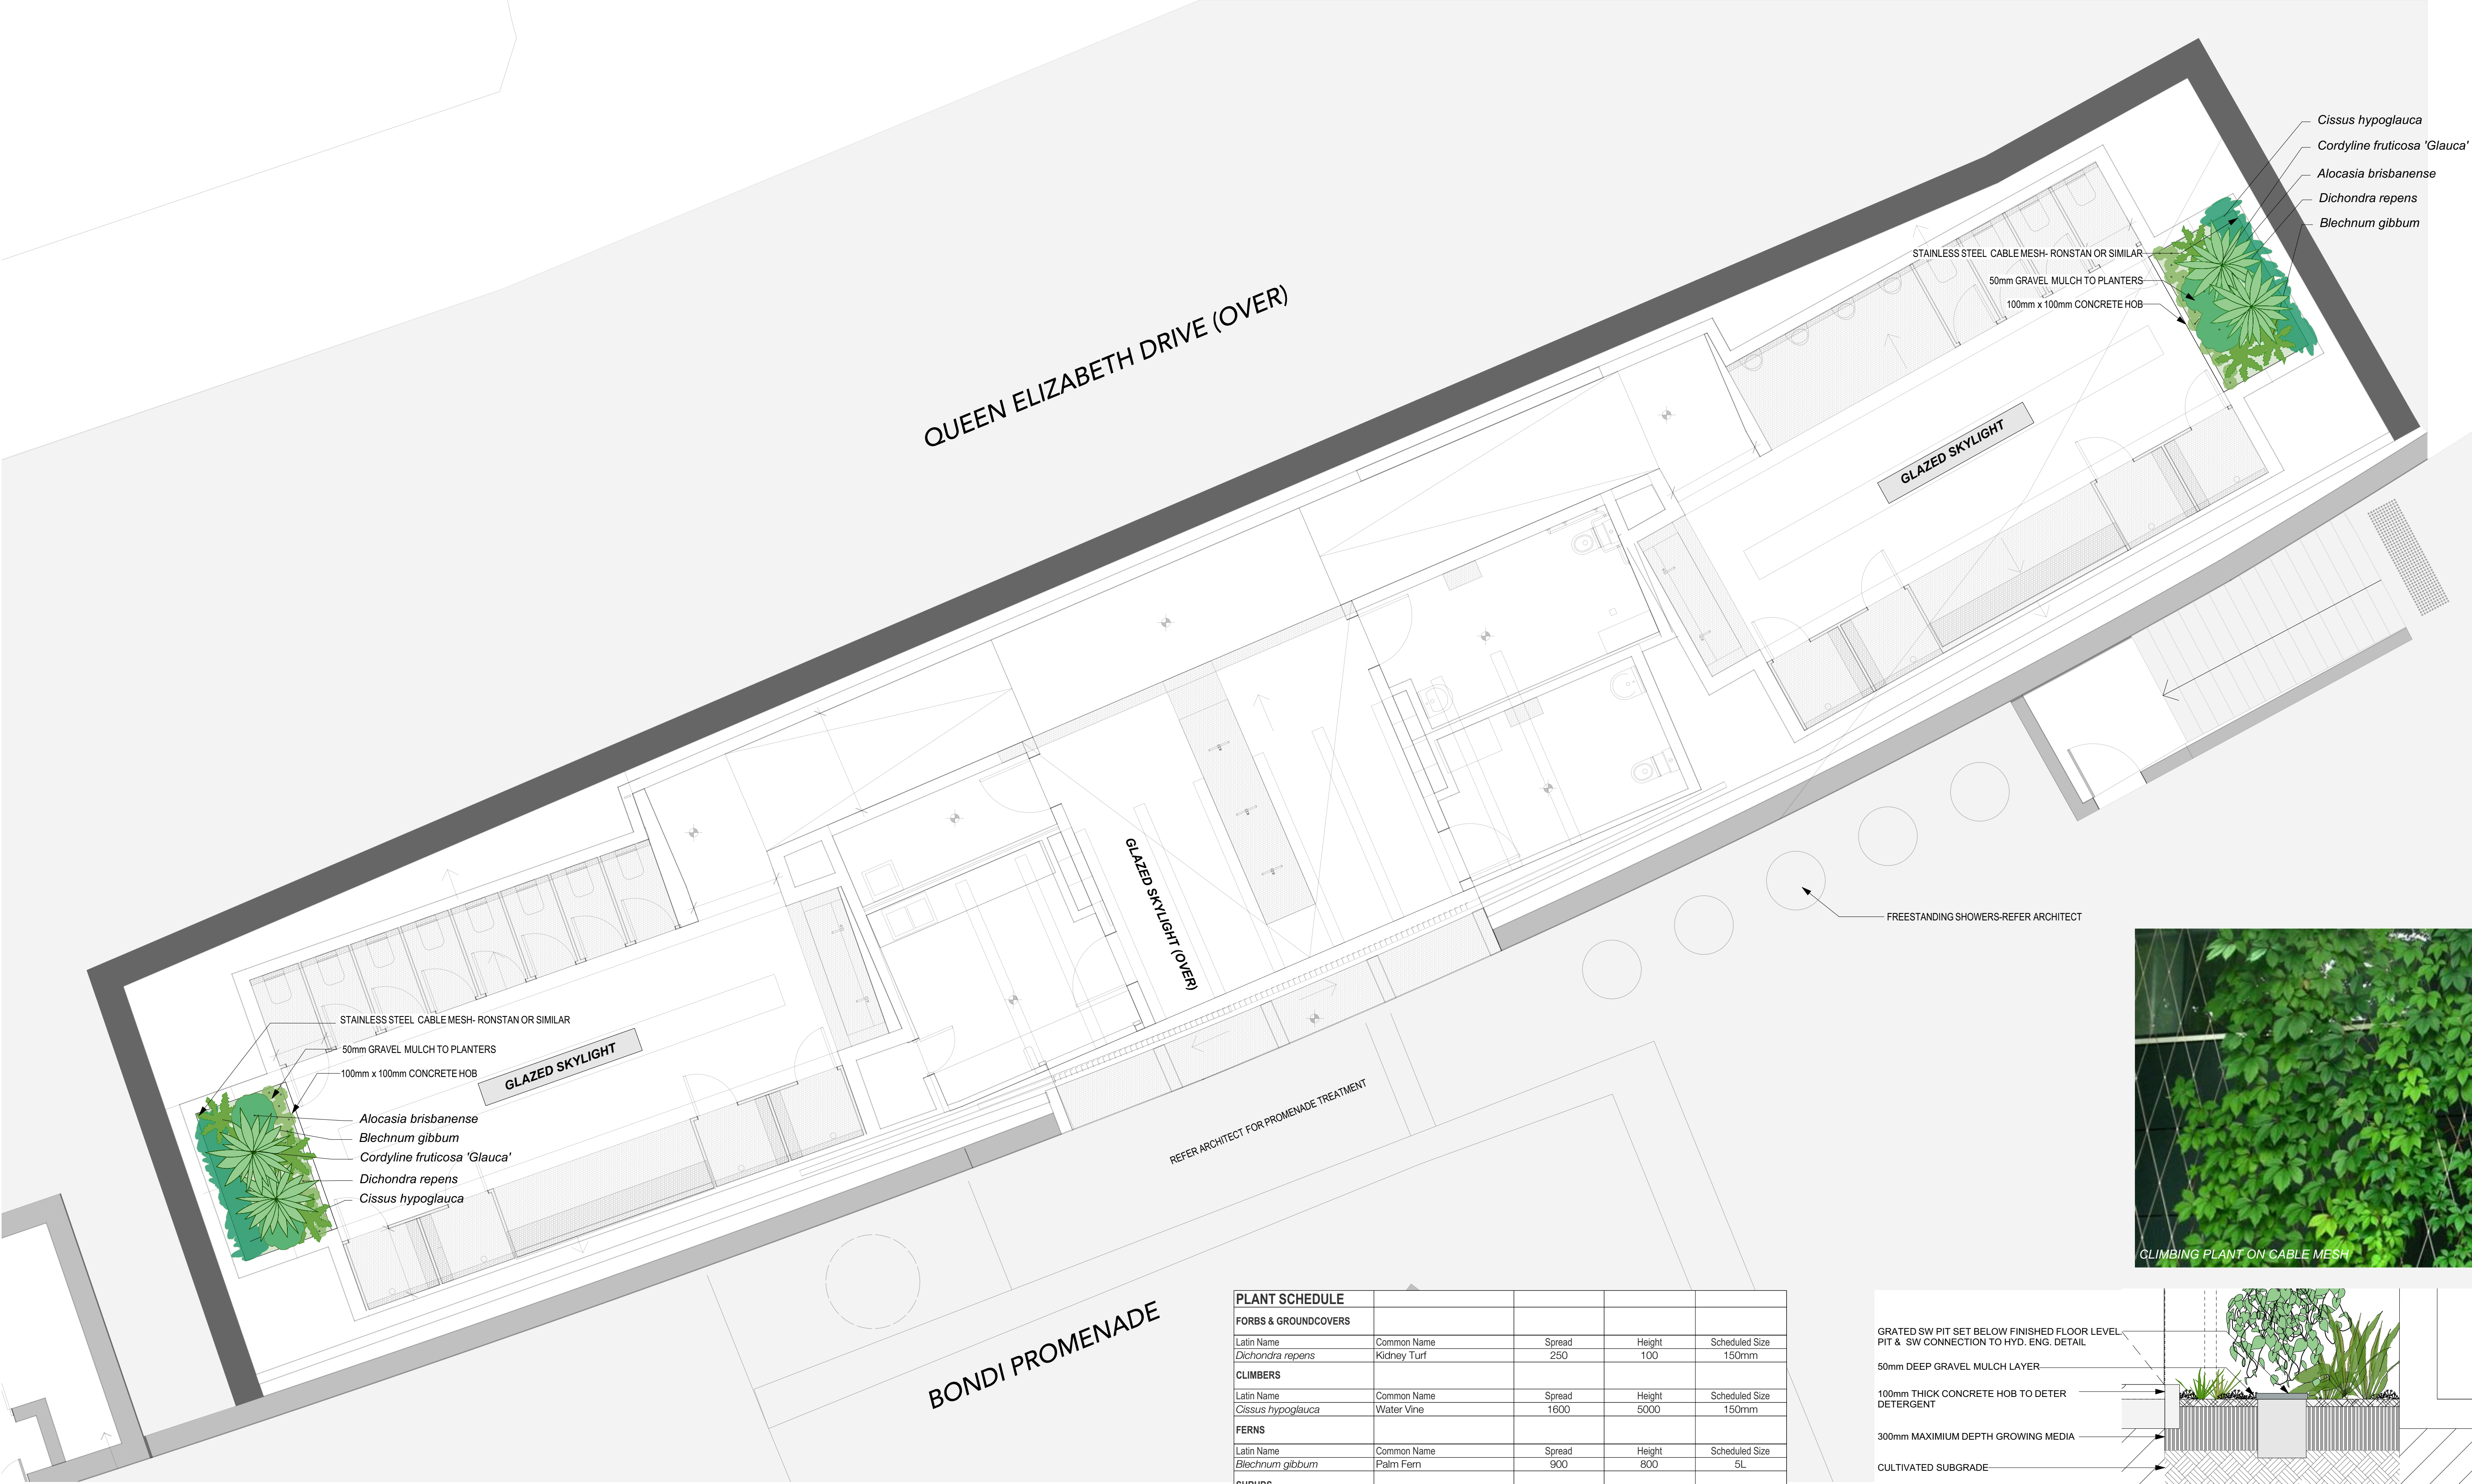


- Cissus hypoglauca*
- Cordyline fruticosa* 'Glauc'
- Alocasia brisbanense*
- Dichondra repens*
- Blechnum gibbum*

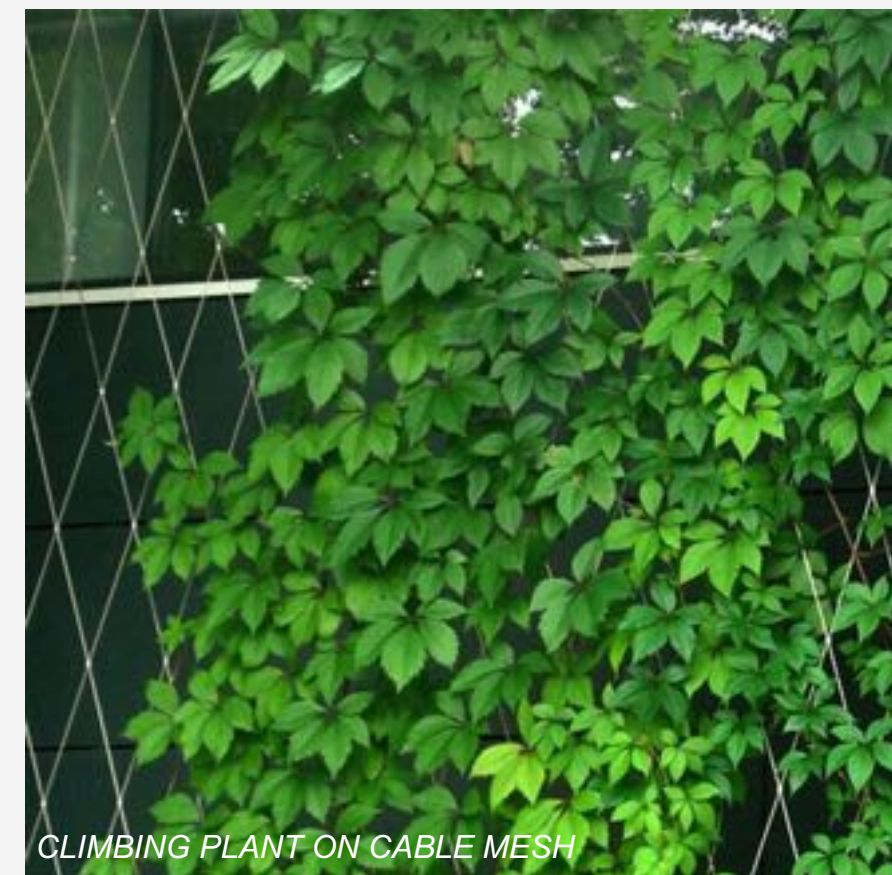

CLIMBING PLANT ON CABLE MESH

PLANT SCHEDULE				
FORBS & GROUNDCOVERS				
Latin Name	Common Name	Spread	Height	Scheduled Size
<i>Dichondra repens</i>	Kidney Turf	250	100	150mm
CLIMBERS				
Latin Name	Common Name	Spread	Height	Scheduled Size
<i>Cissus hypoglauca</i>	Water Vine	1600	5000	150mm
FERNS				
Latin Name	Common Name	Spread	Height	Scheduled Size
<i>Blechnum gibbum</i>	Palm Fern	900	800	5L
SHRUBS				
Latin Name	Common Name	Spread	Height	Scheduled Size
<i>Alocasia brisbanense</i>	Cunjevoi Tree	800	1100	200mm

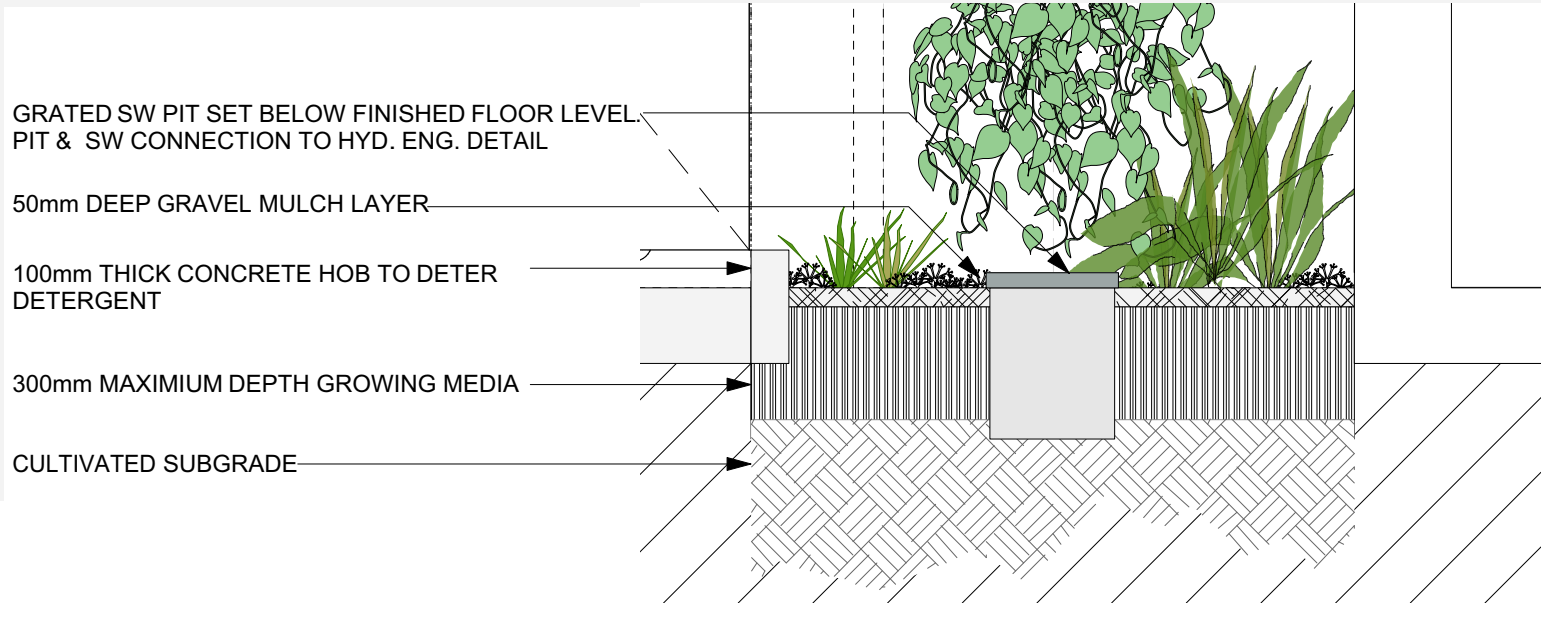

D02 TYPICAL ON GRADE PLANTER SOIL & DRAINAGE PROFILE
1:20 @A1



RECEIVED
Waverley Council
Application No: CCB-144/2020
Date Received: 15/05/2020

AMENDED PLANS

