


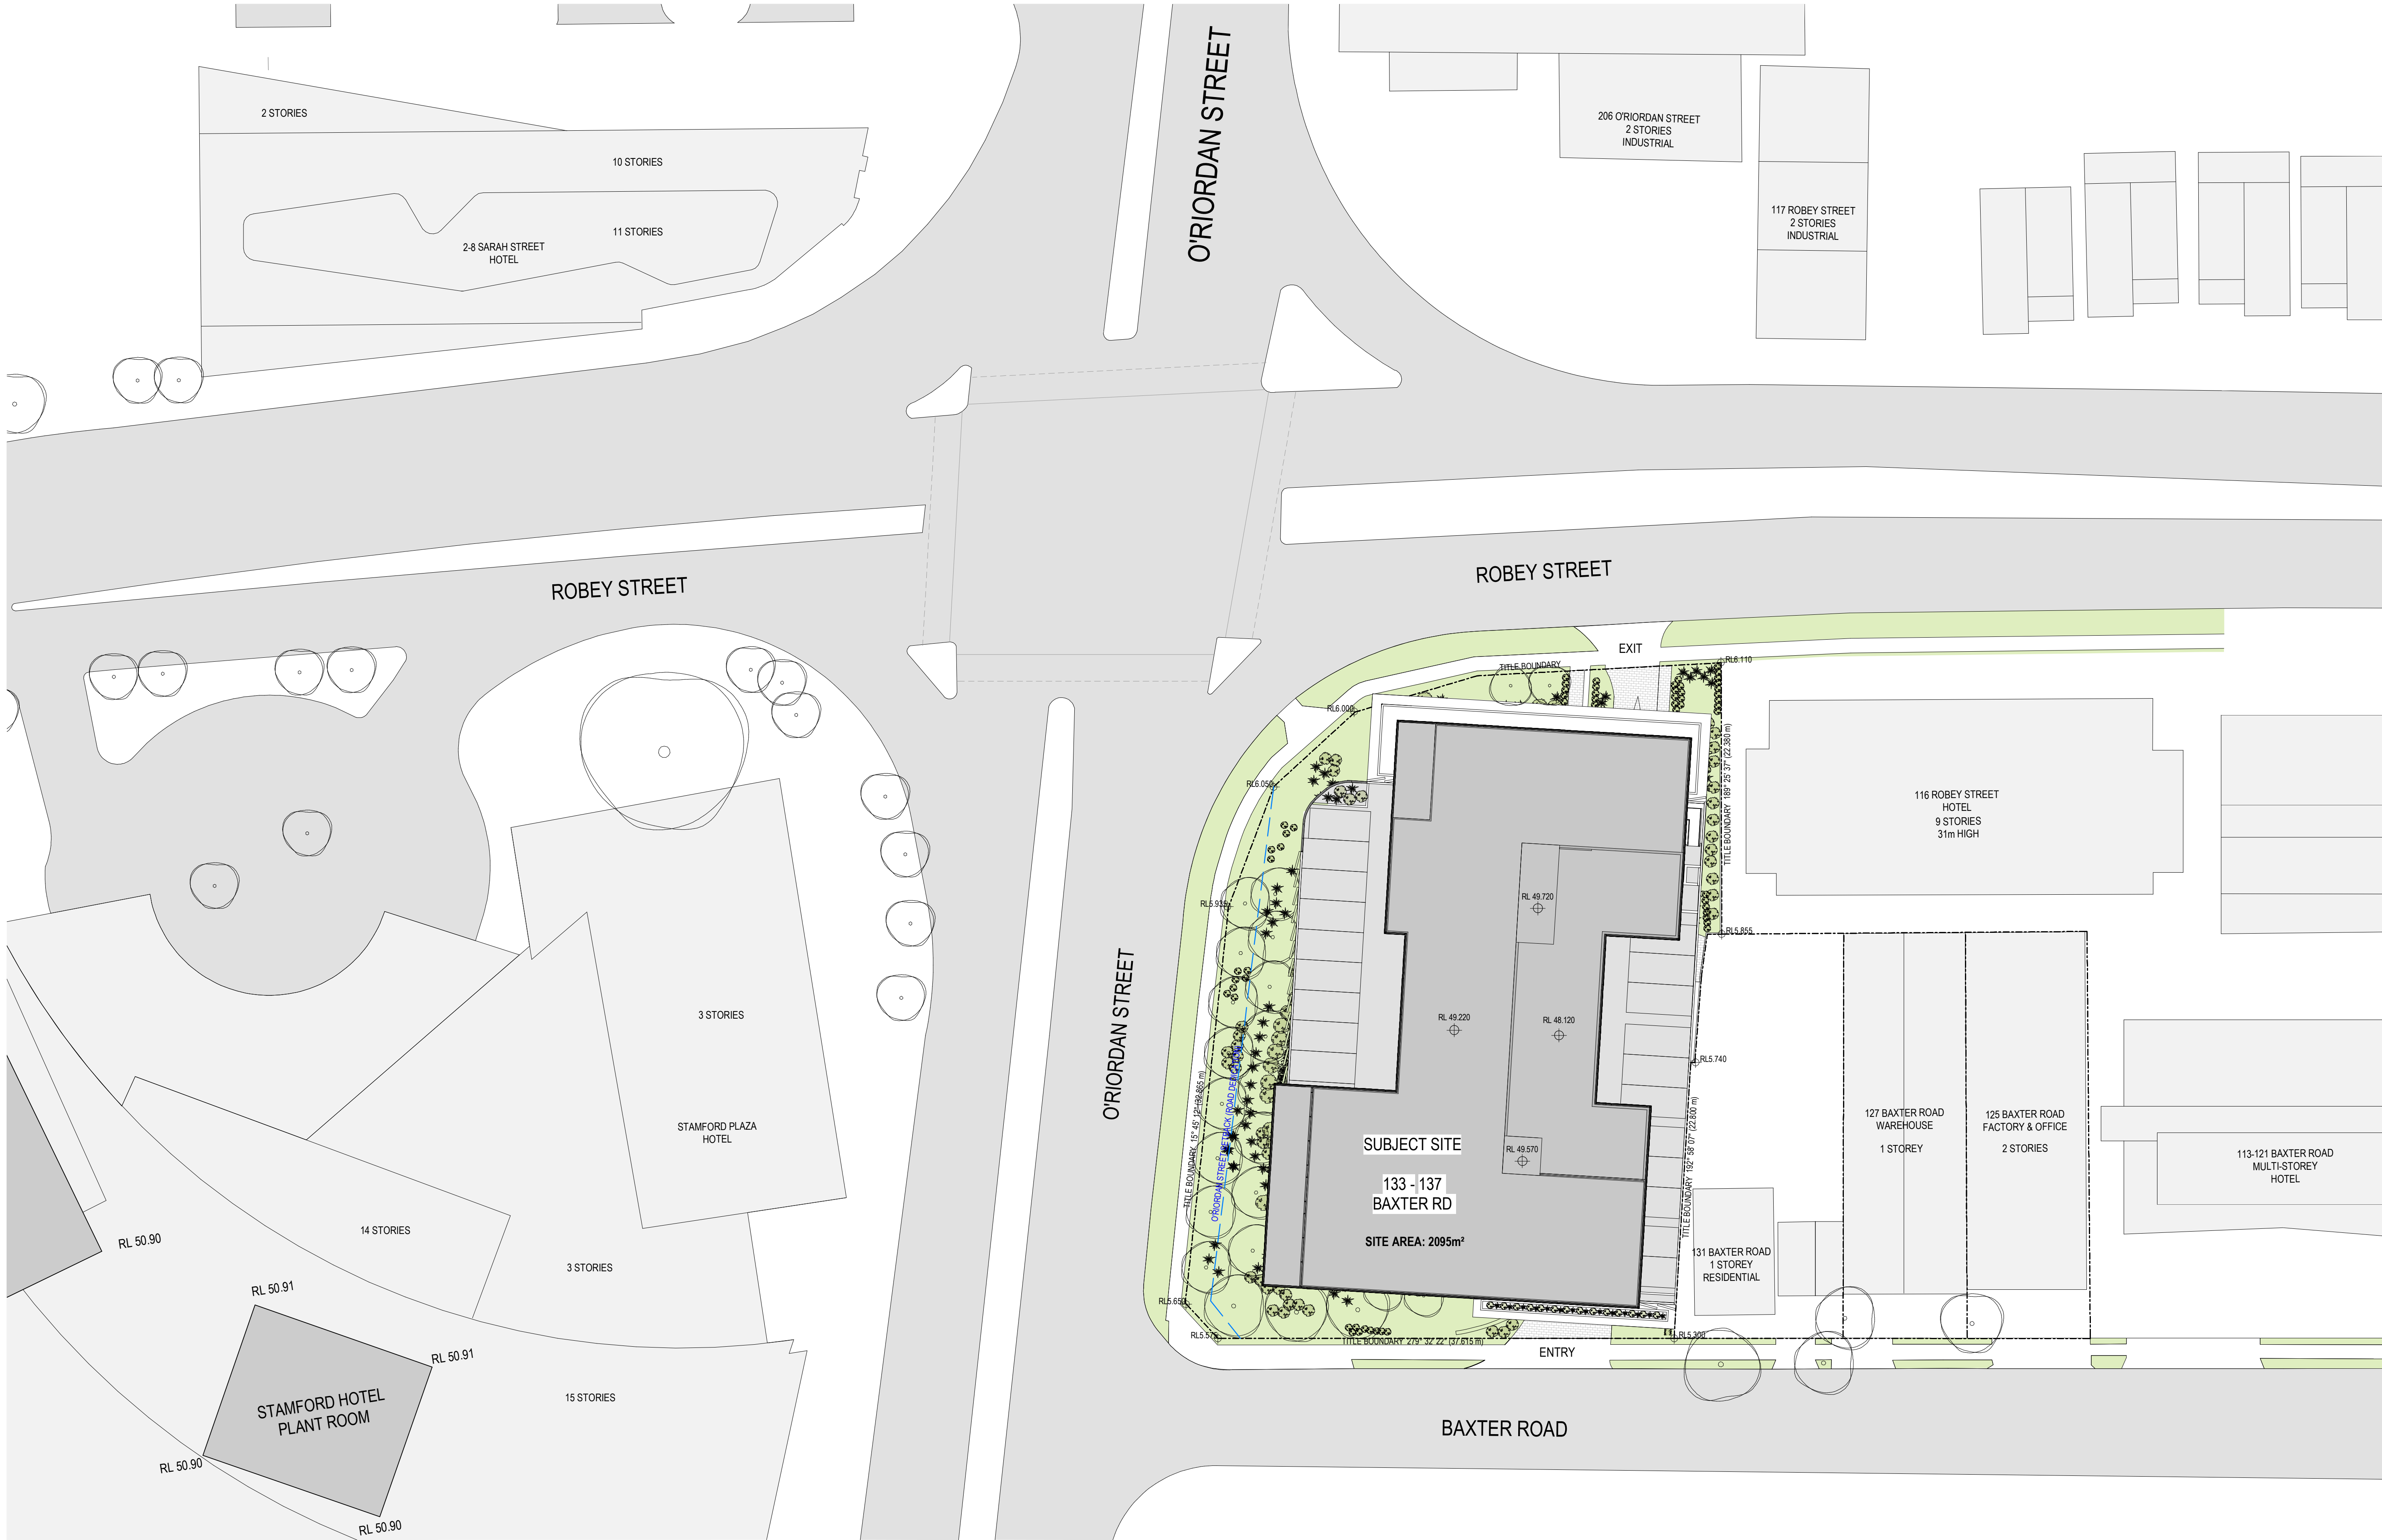

DEVELOPMENT APPLICATION

Revisions	A	10.09.21	DEVELOPMENT APPLICATION	KW
	B	15.03.22	RESPONSE TO COUNCIL RFI	JC

Project / **133-137 Baxter Road, Mascot**

Drawing / **Site Plan**

Project No / **219119** Date / **15.03.22**

Author / **RIC**

Scale: @ A1 / **1 : 250**

Drawing No. / **TP00.01**

Revision / **B**

rothelowman

Brisbane, Melbourne, Sydney
www.rothelowman.com.au

Disclaimer: Rothel Lowman Property Pty. Ltd. retains all common law, statutory law and other rights including copyright and intellectual property rights in respect of this document. The recipient indemnifies Rothel Lowman Property Pty. Ltd. against all claims resulting from use of this document for any purpose other than its intended use, unauthorized changes or reuse of the document on other projects without the permission of Rothel Lowman Property Pty. Ltd. Under no circumstance shall transfer of this document be deemed a sale or constitute a transfer of the license to use this document. ABN 76 005 783 997

DEVELOPMENT APPLICATION

Revisions / A 10.09.21 DEVELOPMENT APPLICATION KW

Project / 131-137 Baxter Road, Mascot

Drawing / Survey Plan

Project No / 219119 Date / 10.09.21

Author / RIC


Scale: @ A1 / 1 : 200




Drawing No. / TP00.02 A

rothelowman

Brisbane, Melbourne, Sydney
www.rothelowman.com.au

Disclaimer: Rothe Lowman Property Pty. Ltd. retains all common law, statutory law and other rights including copyright and intellectual property rights in respect of this document. The recipient indemnifies Rothe Lowman Property Pty. Ltd. against all claims resulting from use of this document for any purpose other than its intended use, unauthorized changes or reuse of the document on other projects without the permission of Rothe Lowman Property Pty. Ltd. Under no circumstance shall transfer of this document be deemed a sale or constitute a transfer of the license to use this document. ABN 76 005 783 997

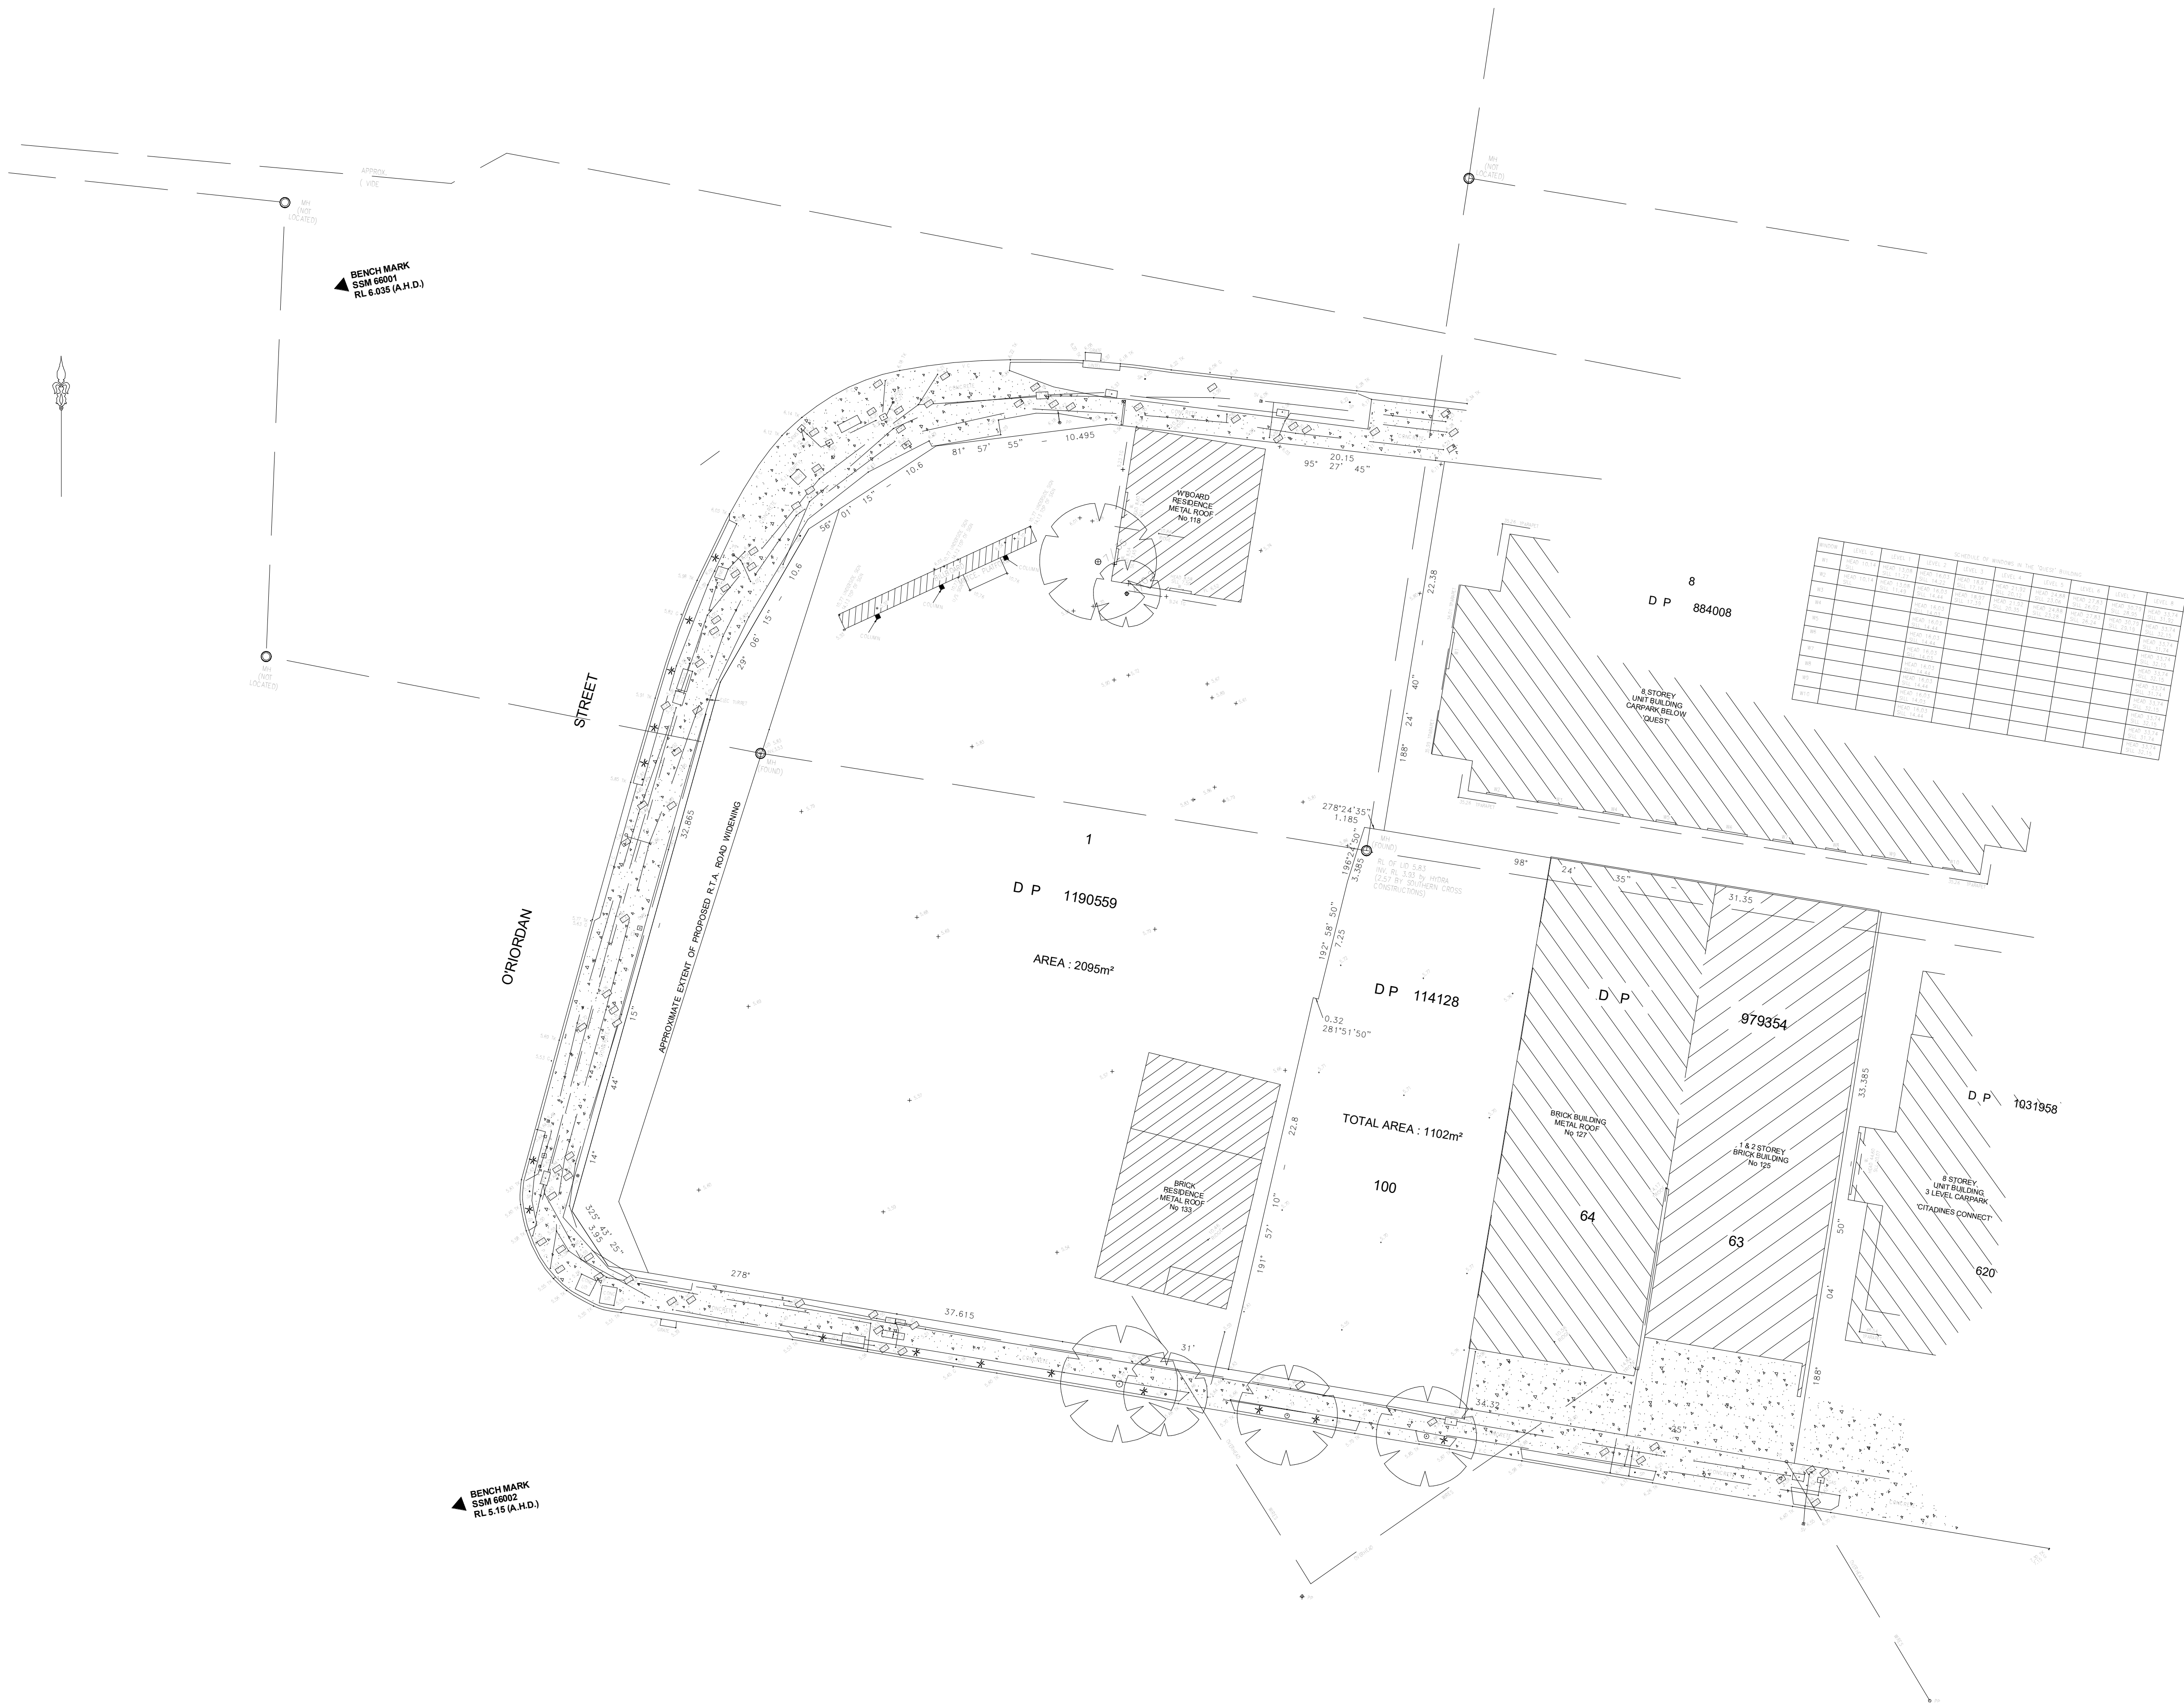

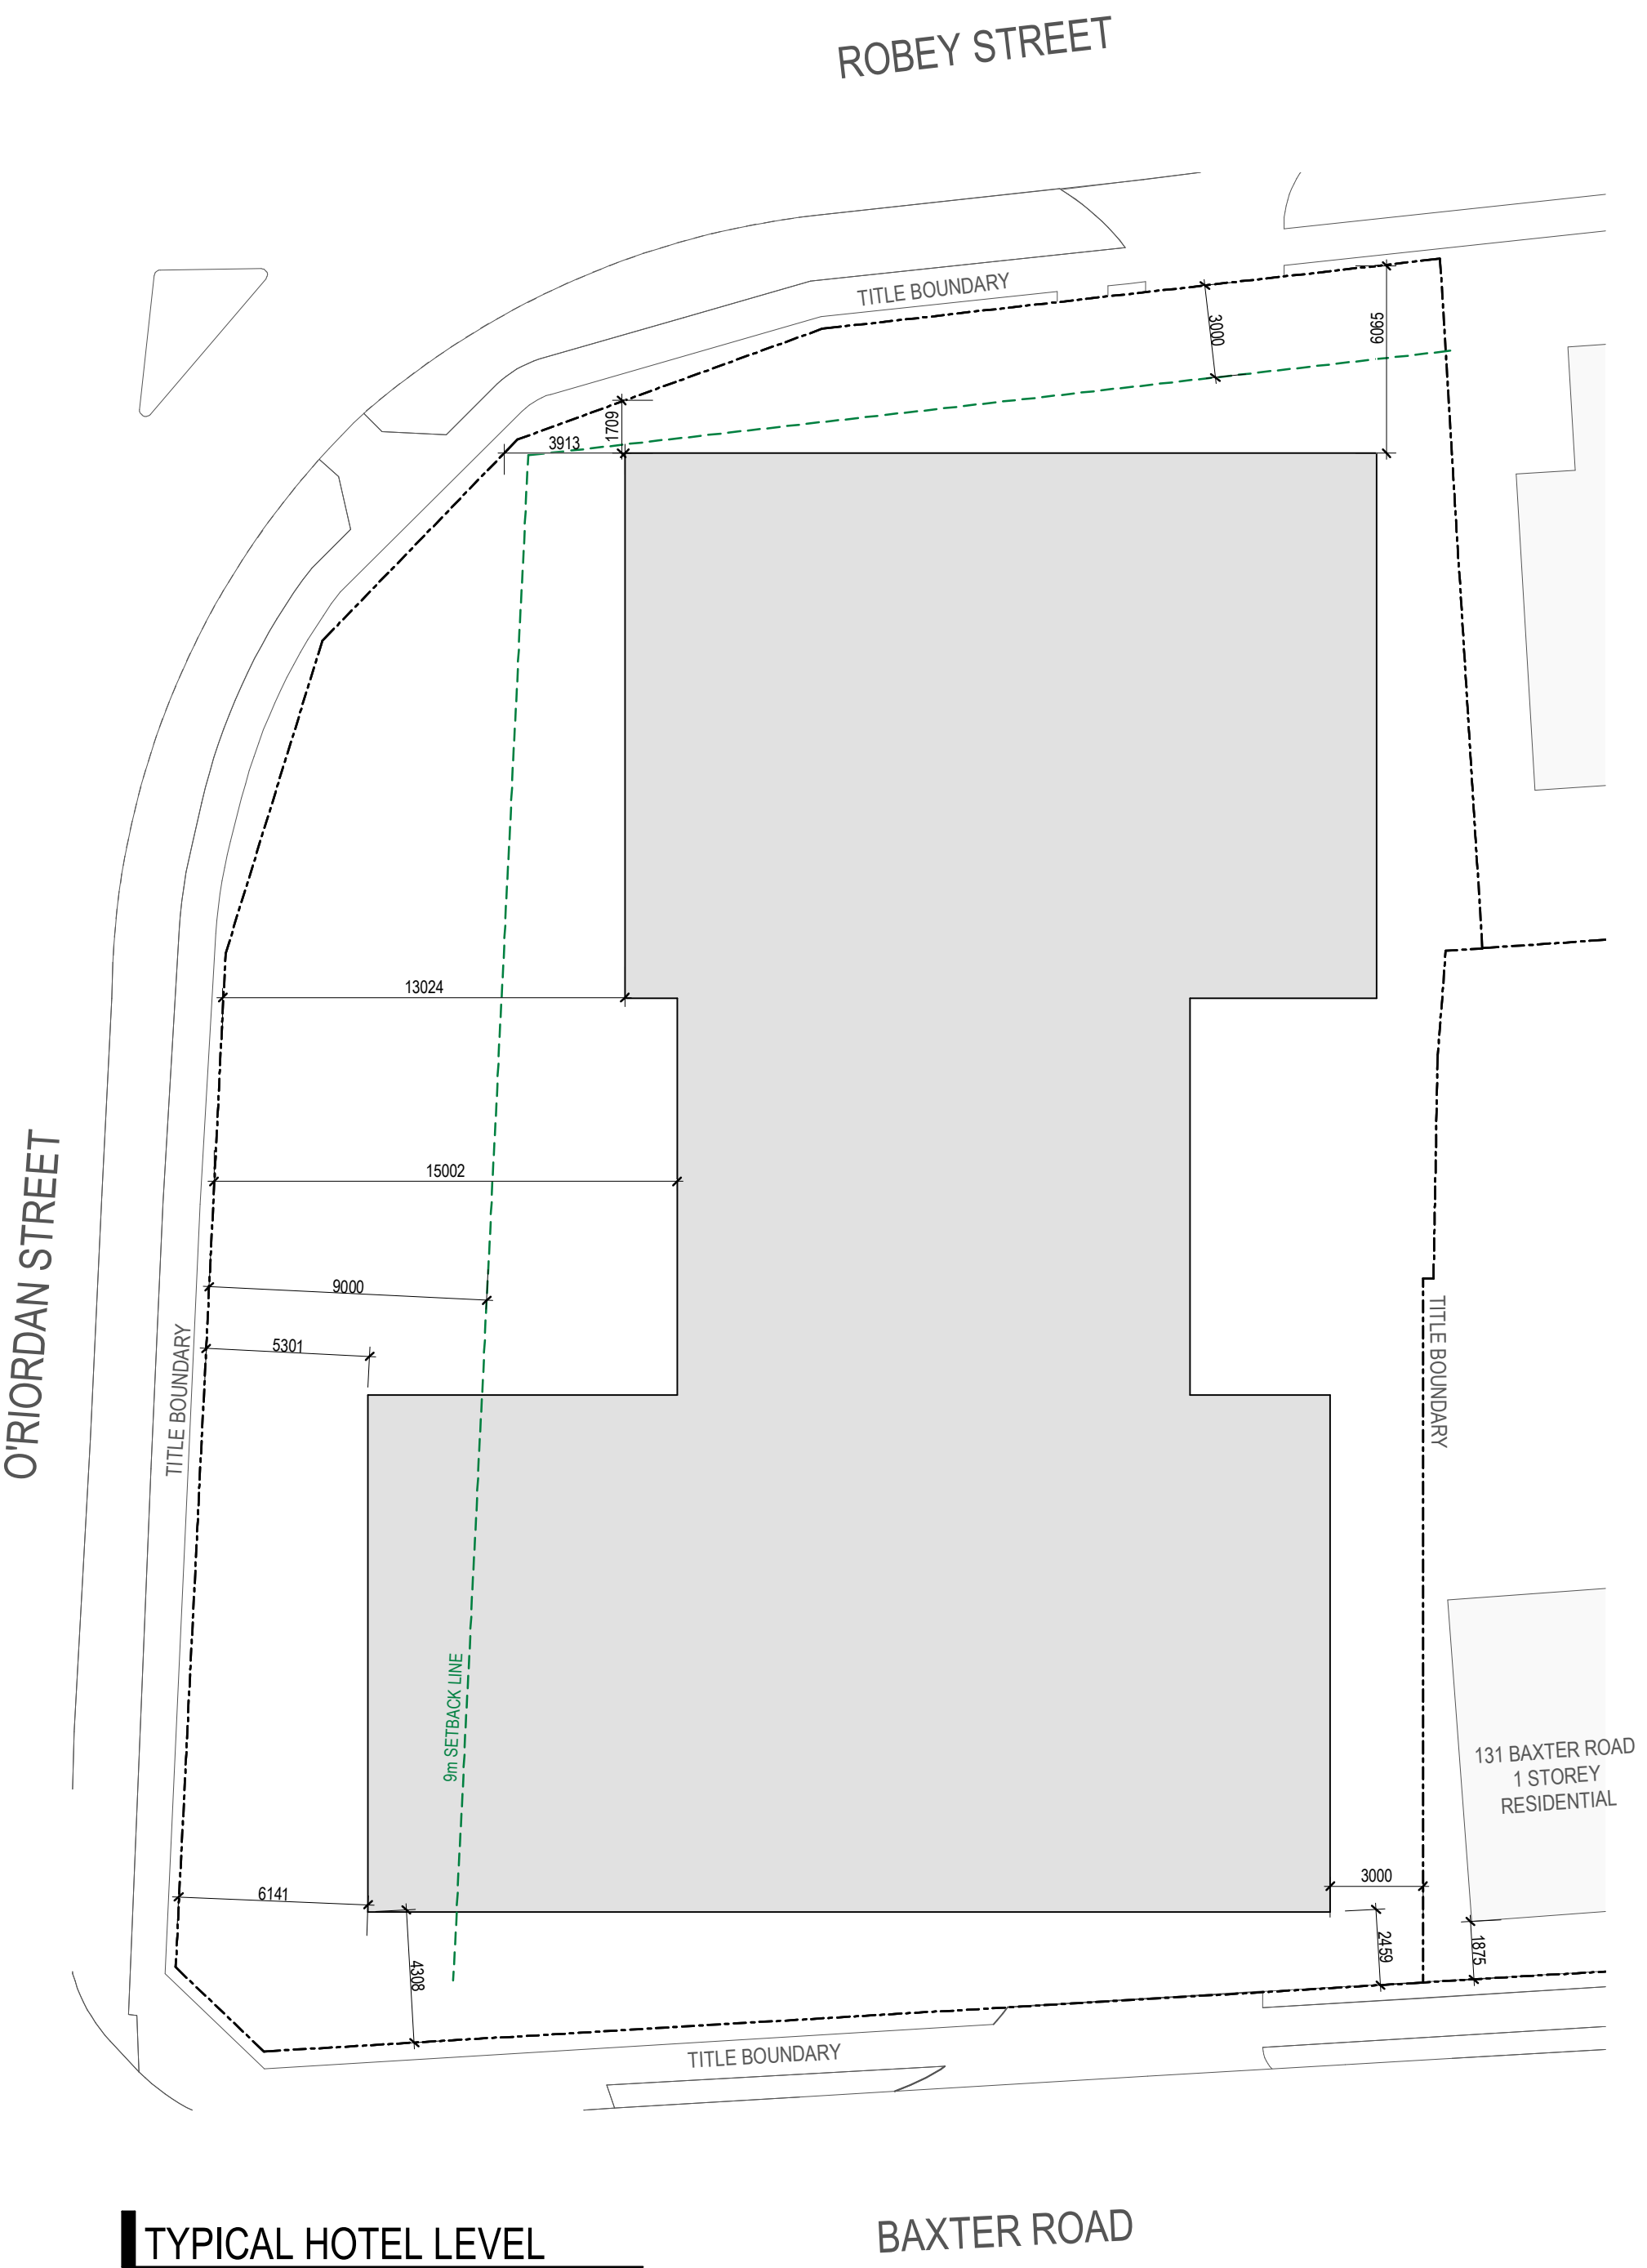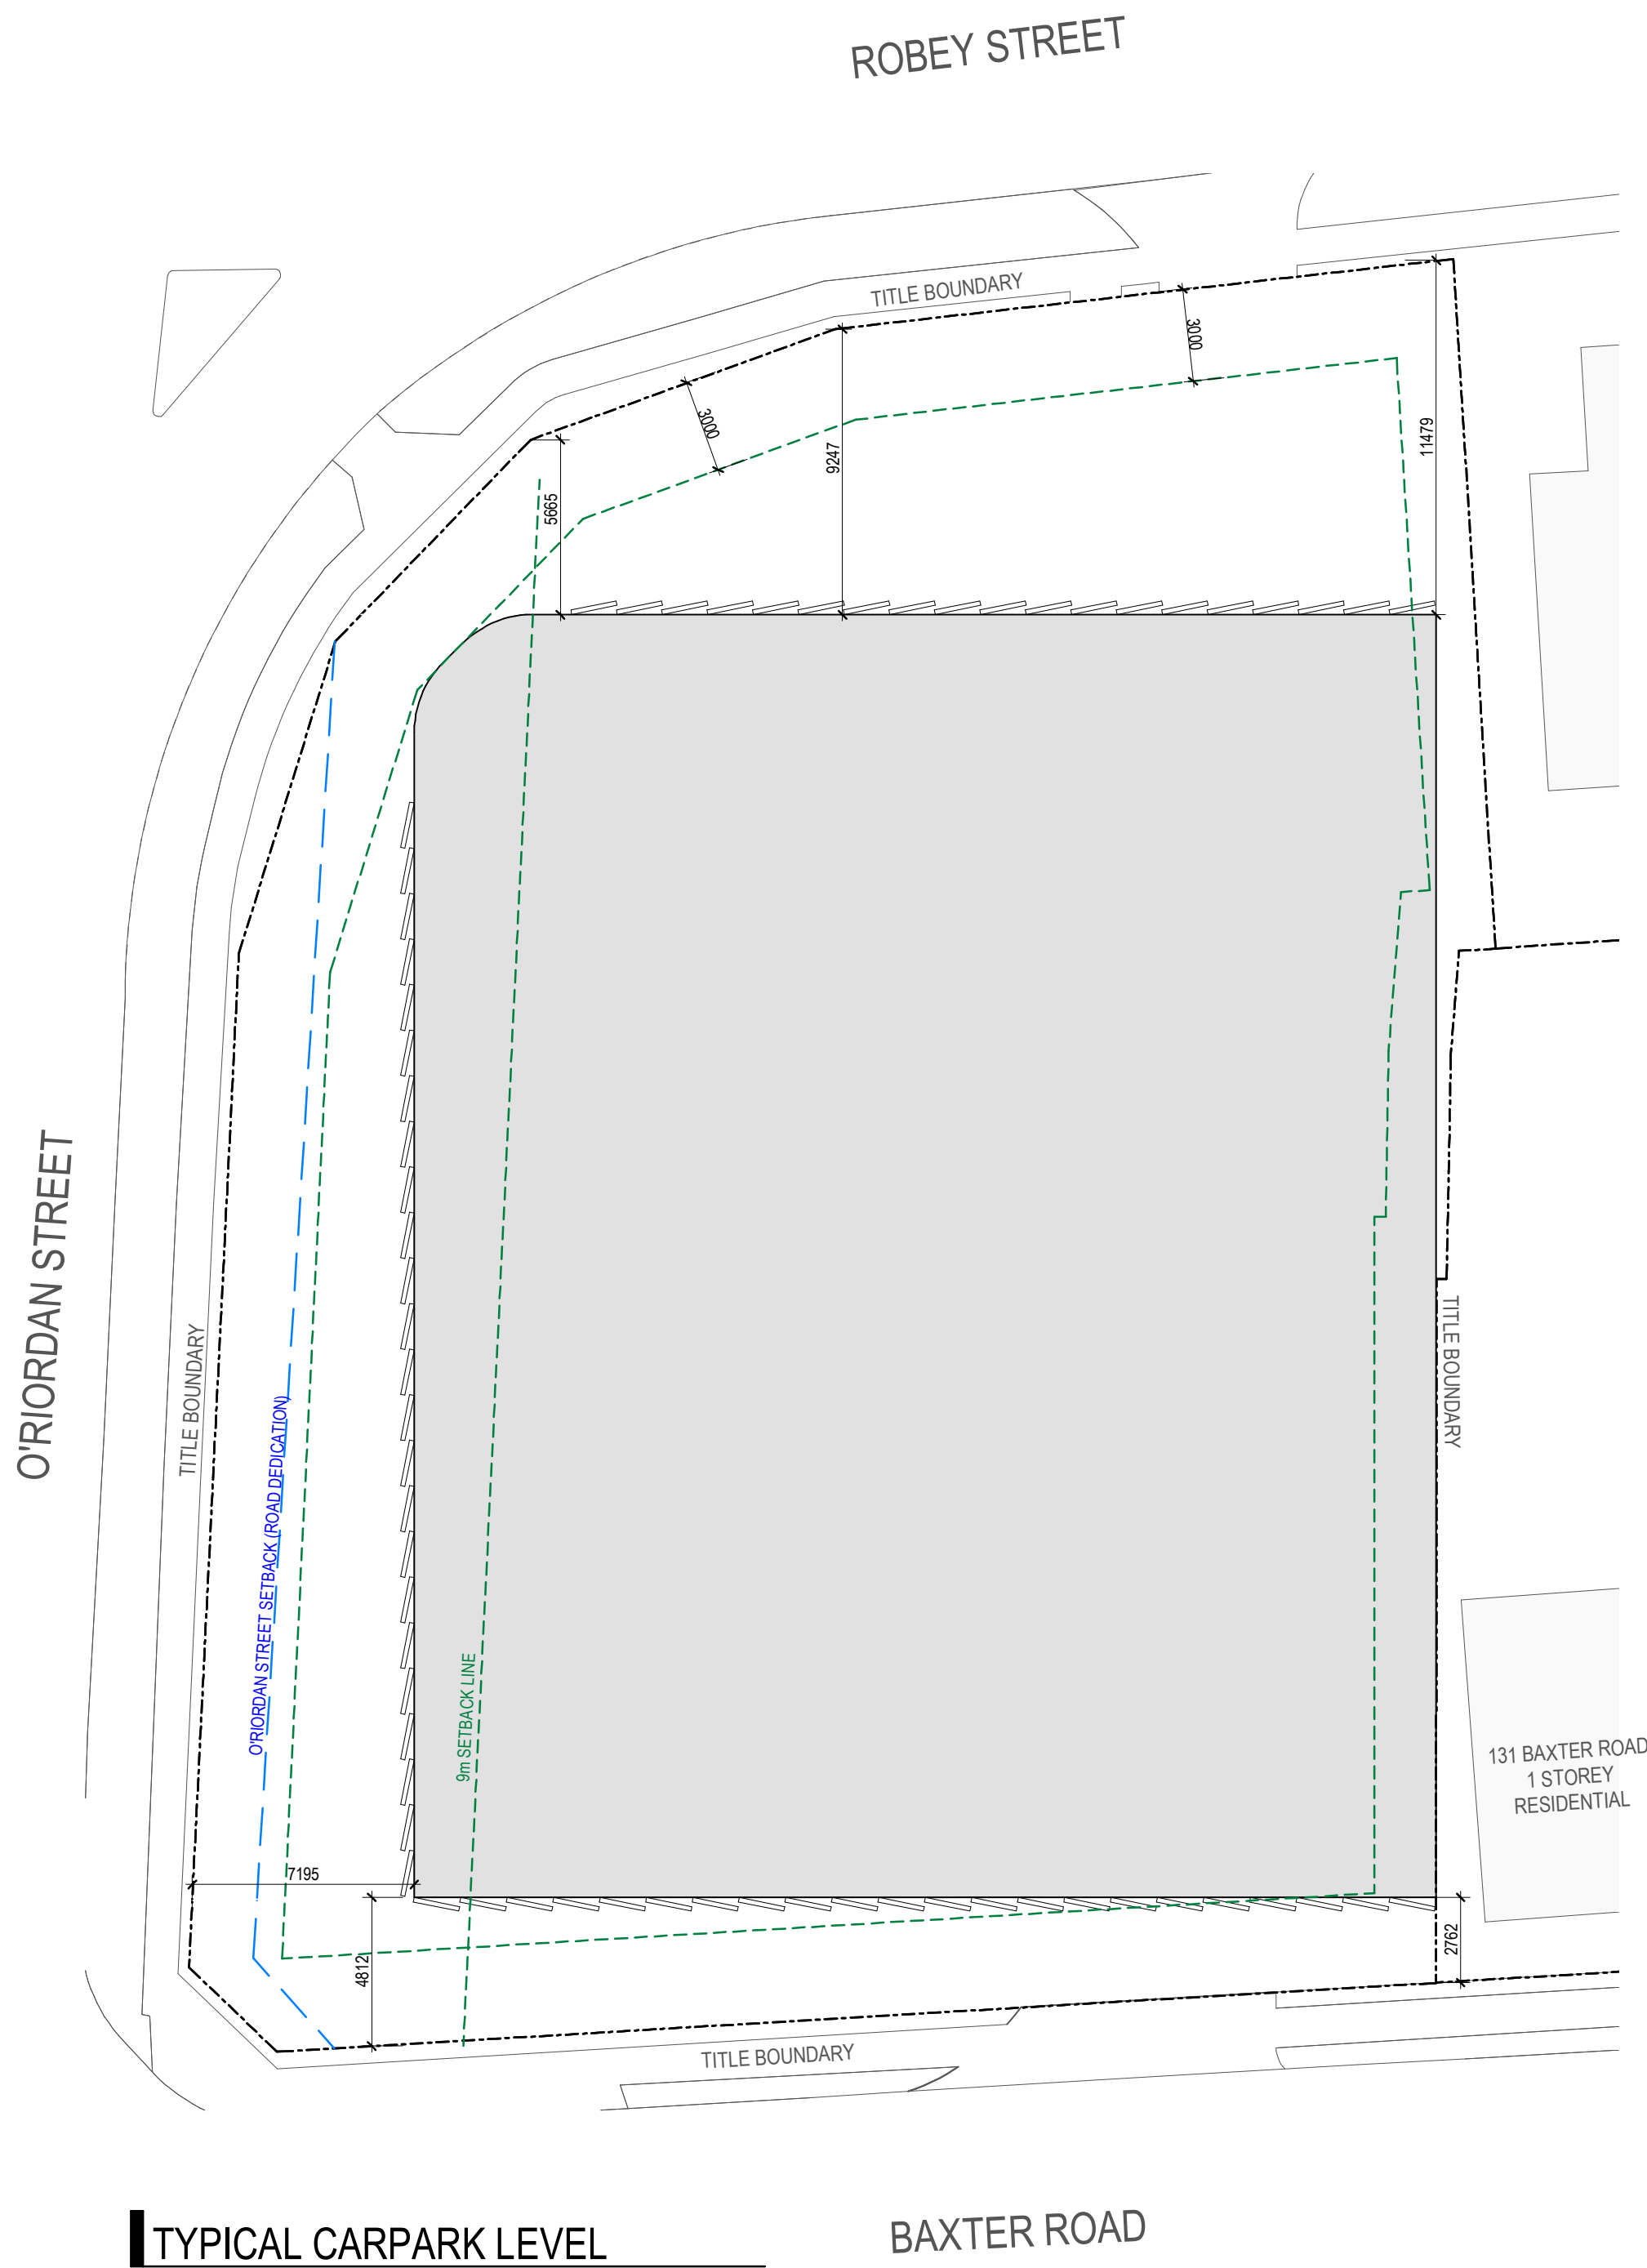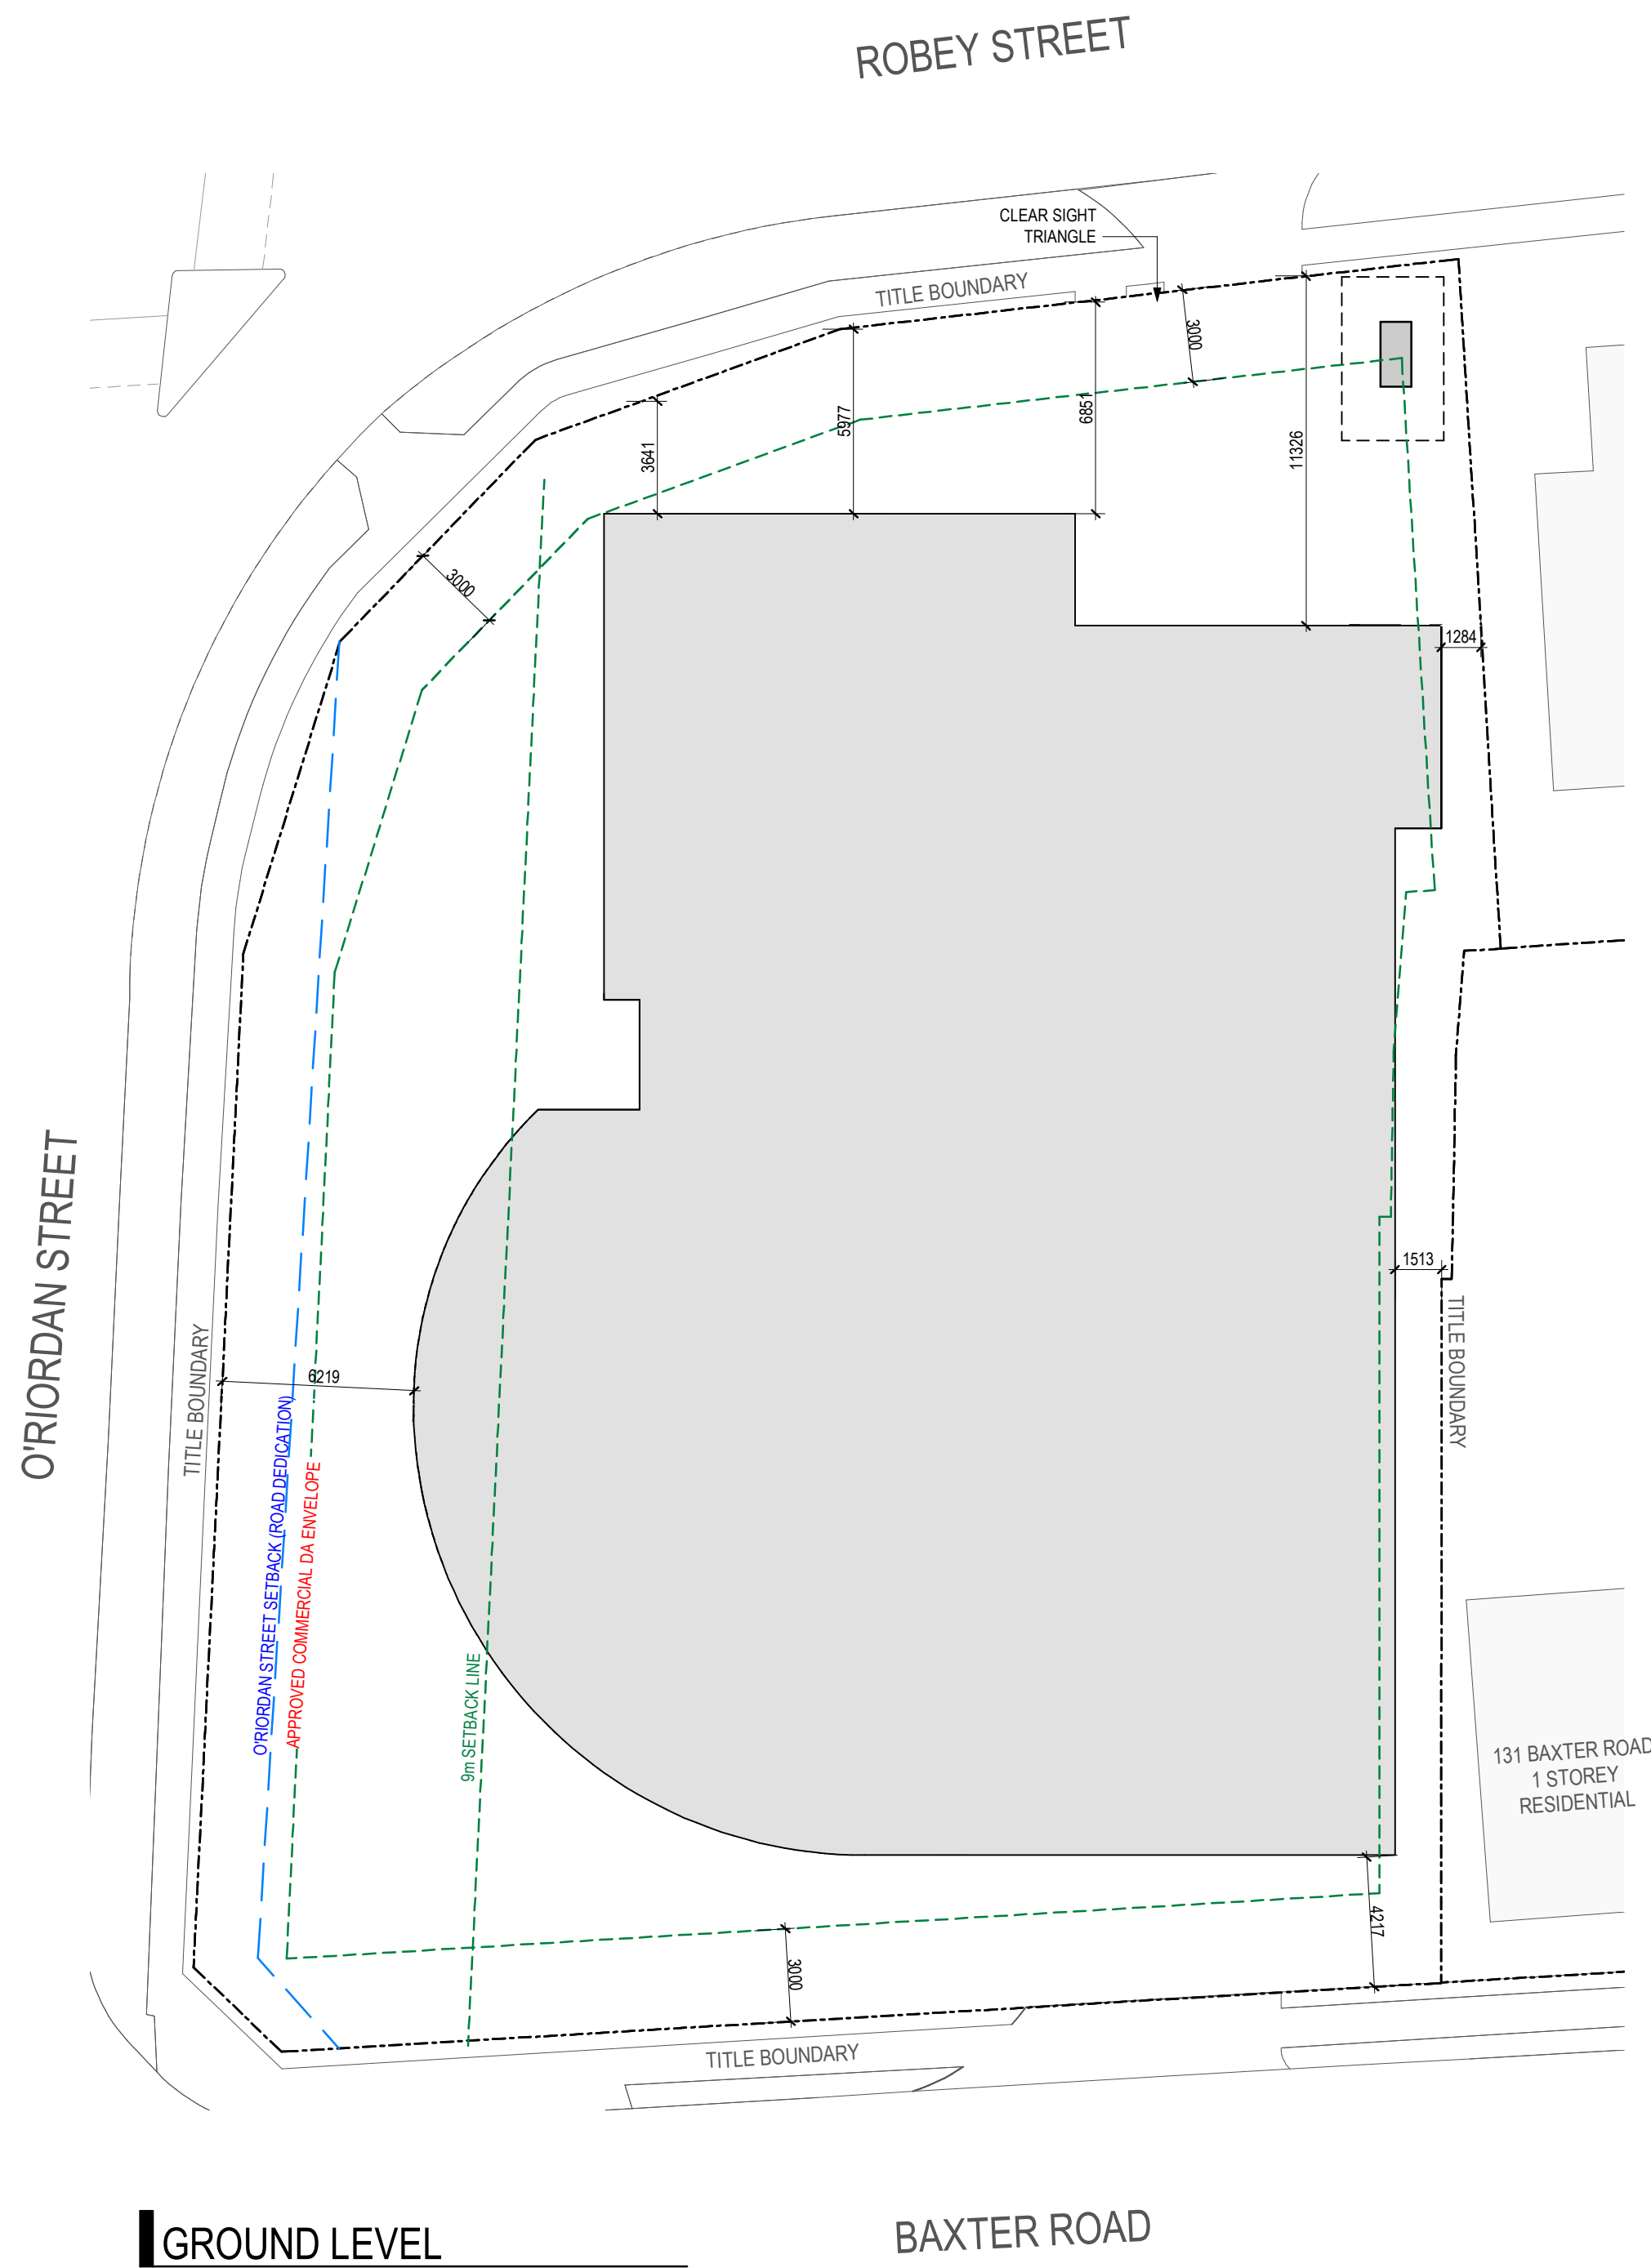

DEVELOPMENT APPLICATION

Revisions	A	10.09.21	DEVELOPMENT APPLICATION	KW
	B	15.03.22	RESPONSE TO COUNCIL RFI	JC

Project / **133-137 Baxter Road, Mascot**

Drawing / **Setback Diagrams**

Project No. / **219119** Date / **15.03.22**

Author / **BR**

Scale: @ A1 / **1 : 200**


Drawing No. / **TP00.04**

Revision / **B**

rothelowman

Brisbane, Melbourne, Sydney
www.rothelowman.com.au

Disclaimer: Rothel Lowman Property Pty. Ltd. retains all common law, statutory law and other rights including copyright and intellectual property rights in respect of this document. The recipient indemnifies Rothel Lowman Property Pty. Ltd. against all claims resulting from use of this document for any purpose other than its intended use, unauthorized changes or reuse of the document on other projects without the permission of Rothel Lowman Property Pty. Ltd. Under no circumstance shall transfer of this document be deemed a sale or constitute a transfer of the license to use this document. ABN 76 005 783 997

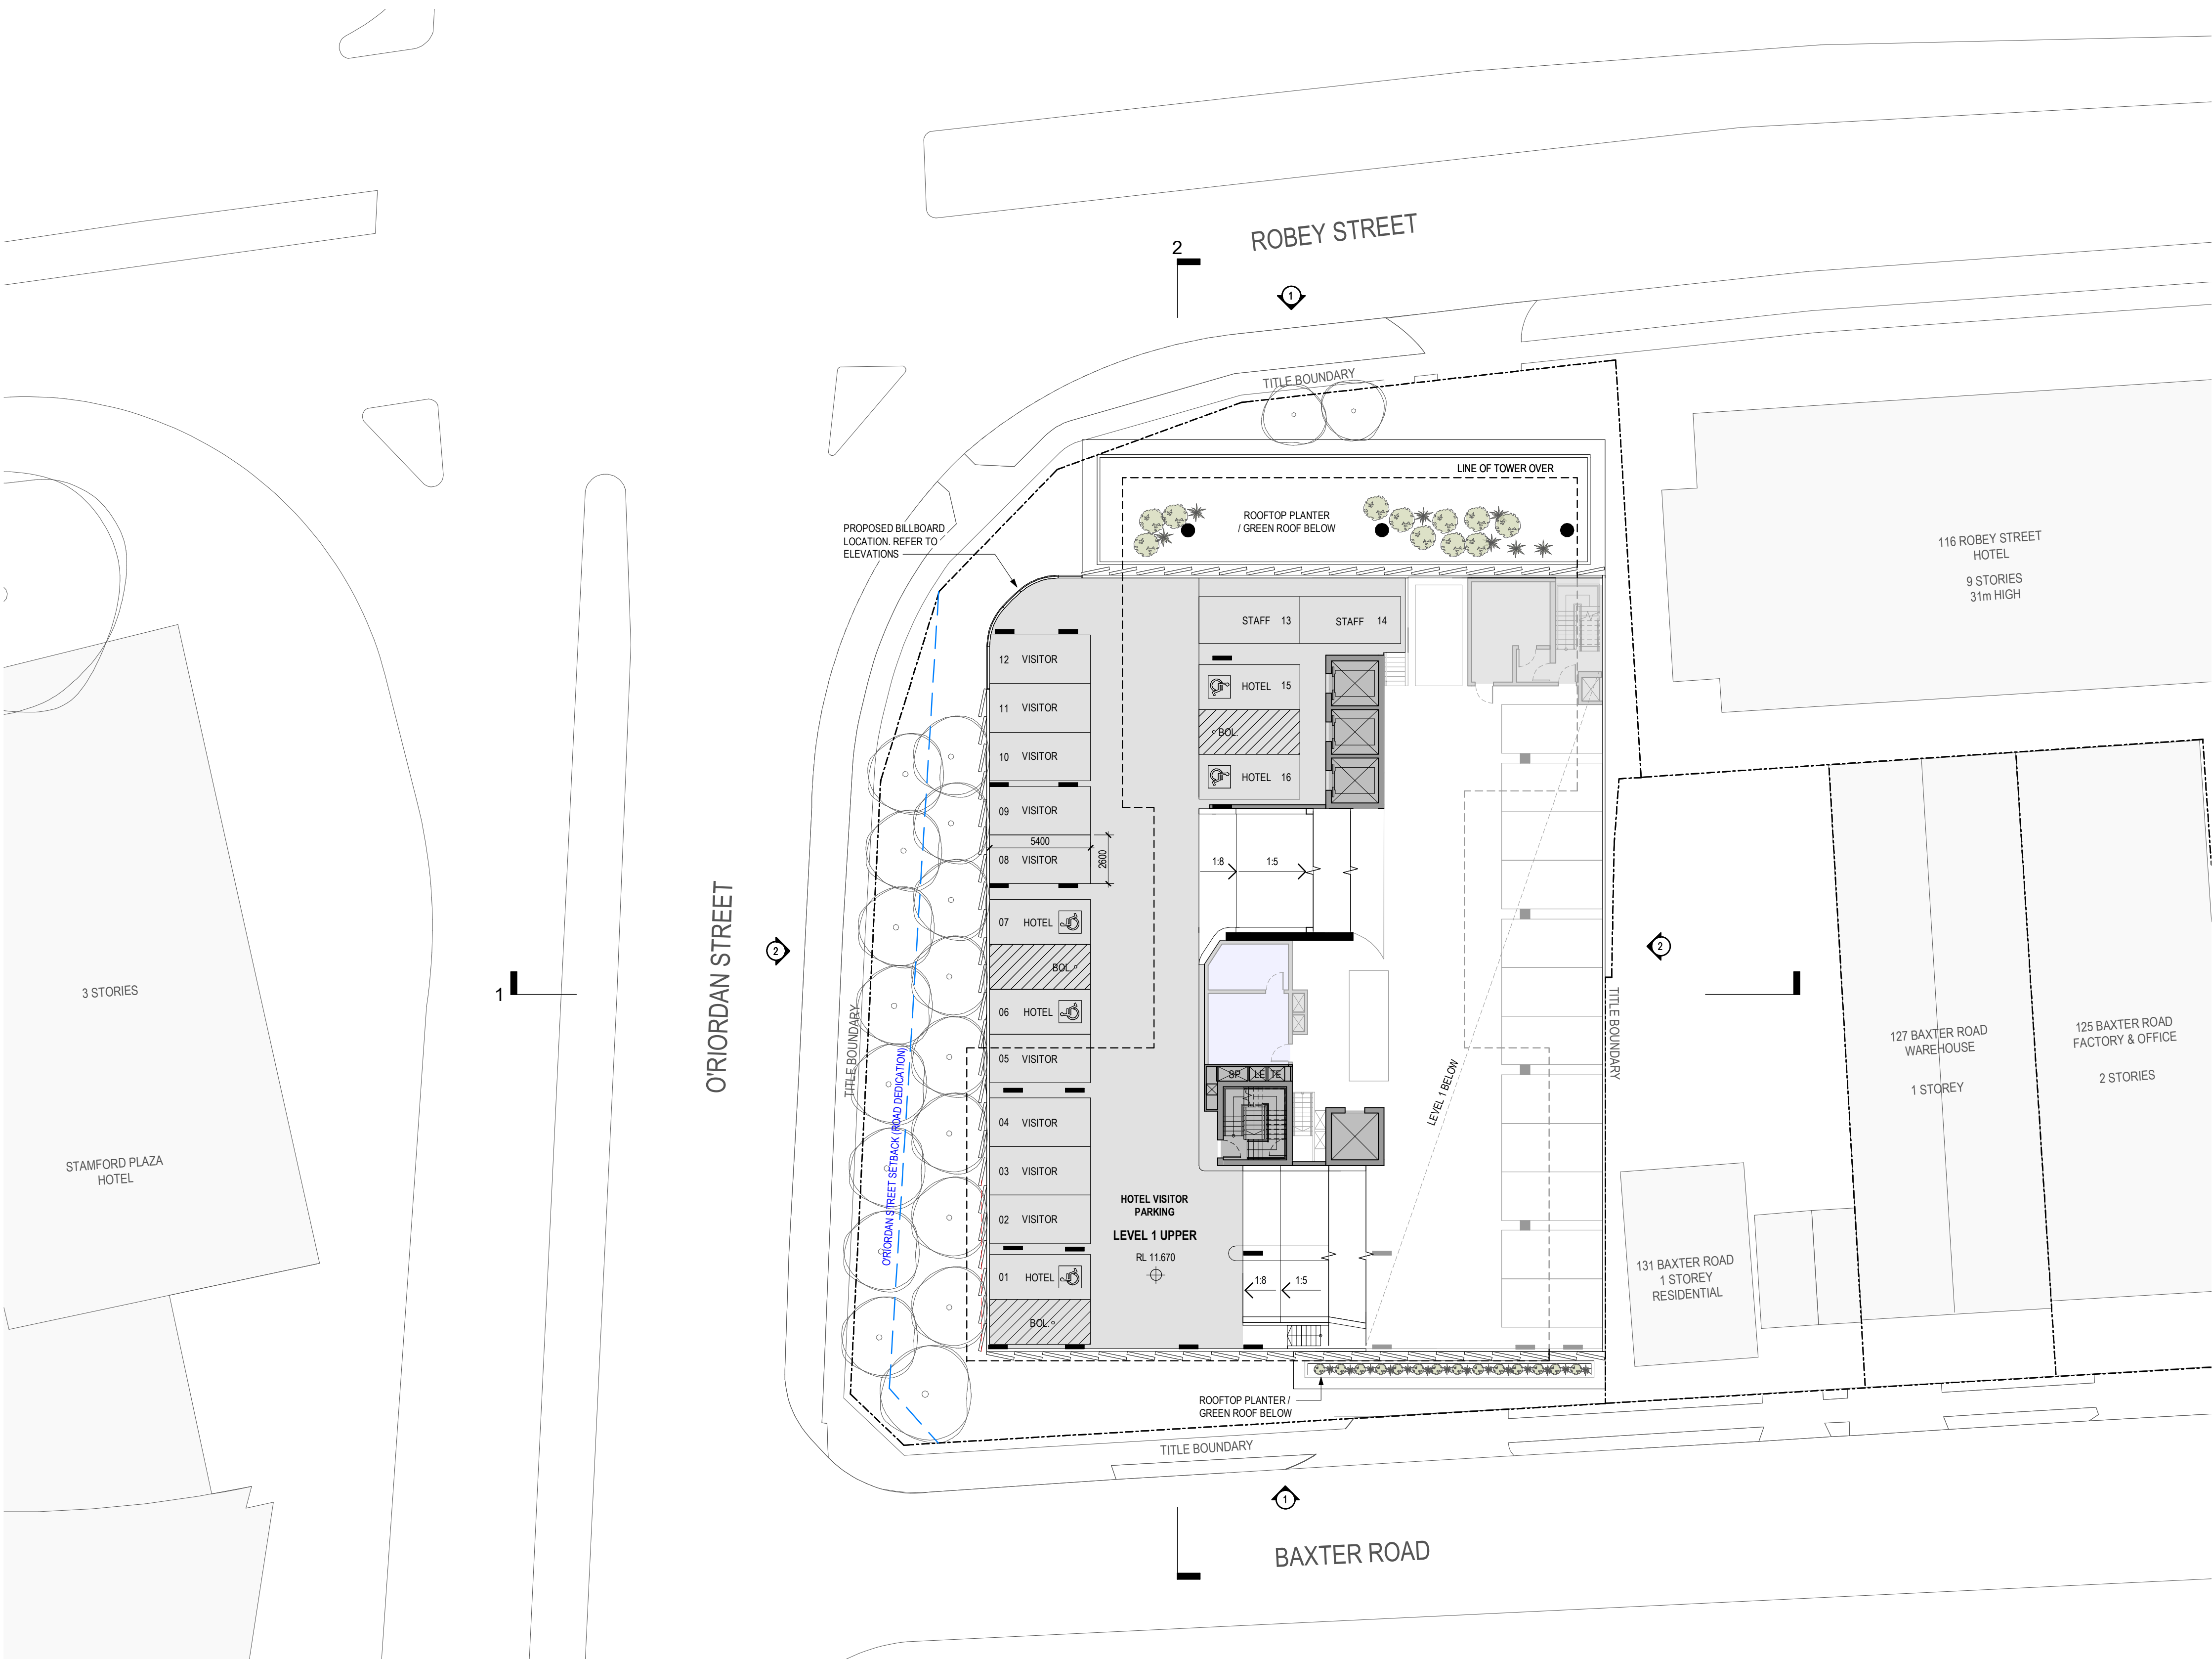

DEVELOPMENT APPLICATION

Revisions	A	10.09.21	DEVELOPMENT APPLICATION
	B	15.03.22	RESPONSE TO COUNCIL RFI

KW
JC

Abbreviations	
BOL	Bollard
COM	Communications
ELEC	Electrical
FS	Fire Stair
HYD	Hydraulics
LE	Loading Dock Exhaust
LN	Linen Chute
OA	Outside Air
R	Refrigerant
RA	Relief Air
SP	Stair Pressurisation
TE	Toilet Exhaust

Project / **133-137 Baxter Road, Mascot**

Drawing / **Level 1 Upper**

Project No. / **219119** Date / **15.03.22**

Author / **RIC**

Scale: @ A1 / **1 : 200**

Drawing No. / **TP01.03**

Revision / **B**

rothelowman

Brisbane, Melbourne, Sydney
www.rothelowman.com.au

Disclaimer: Rothel Lowman Property Pty. Ltd. retains all common law, statutory law and other rights including copyright and intellectual property rights in respect of this document. The recipient indemnifies Rothel Lowman Property Pty. Ltd. against all claims resulting from use of this document for any purpose other than its intended use, unauthorized changes or reuse of the document on other projects without the permission of Rothel Lowman Property Pty. Ltd. Under no circumstance shall transfer of this document be deemed a sale or constitute a transfer of the license to use this document. ABN 76 005 783 997



DEVELOPMENT APPLICATION

Revisions	A	10.09.21	DEVELOPMENT APPLICATION
	B	15.03.22	RESPONSE TO COUNCIL RFI

KW
JC

Abbreviations
BOL Bollard
COM Communications
ELEC Electrical
FS Fire Stair
HYD Hydraulics
LE Loading Dock Exhaust

LN Linen Chute
OA Outside Air
R Refrigerant
RA Relief Air
SP Stair Pressurisation
TE Toilet Exhaust

Project / **133-137 Baxter Road,
Mascot**

Drawing / **Level 2**

Project No. / **219119** Date / **15.03.22**

Author / **RIC**

Scale: @ A1 / **1 : 200**


Drawing No. / **TP01.04**

Revision / **B**

rothelowman

Brisbane, Melbourne, Sydney
www.rothelowman.com.au

Disclaimer: Rothel Lowman Property Pty. Ltd. retains all common law, statutory law and other rights including copyright and intellectual property rights in respect of this document. The recipient indemnifies Rothel Lowman Property Pty. Ltd. against all claims resulting from use of this document for any purpose other than its intended use, unauthorized changes or reuse of the document on other projects without the permission of Rothel Lowman Property Pty. Ltd. Under no circumstance shall transfer of this document be deemed a sale or constitute a transfer of the license to use this document. ABN 76 005 783 997

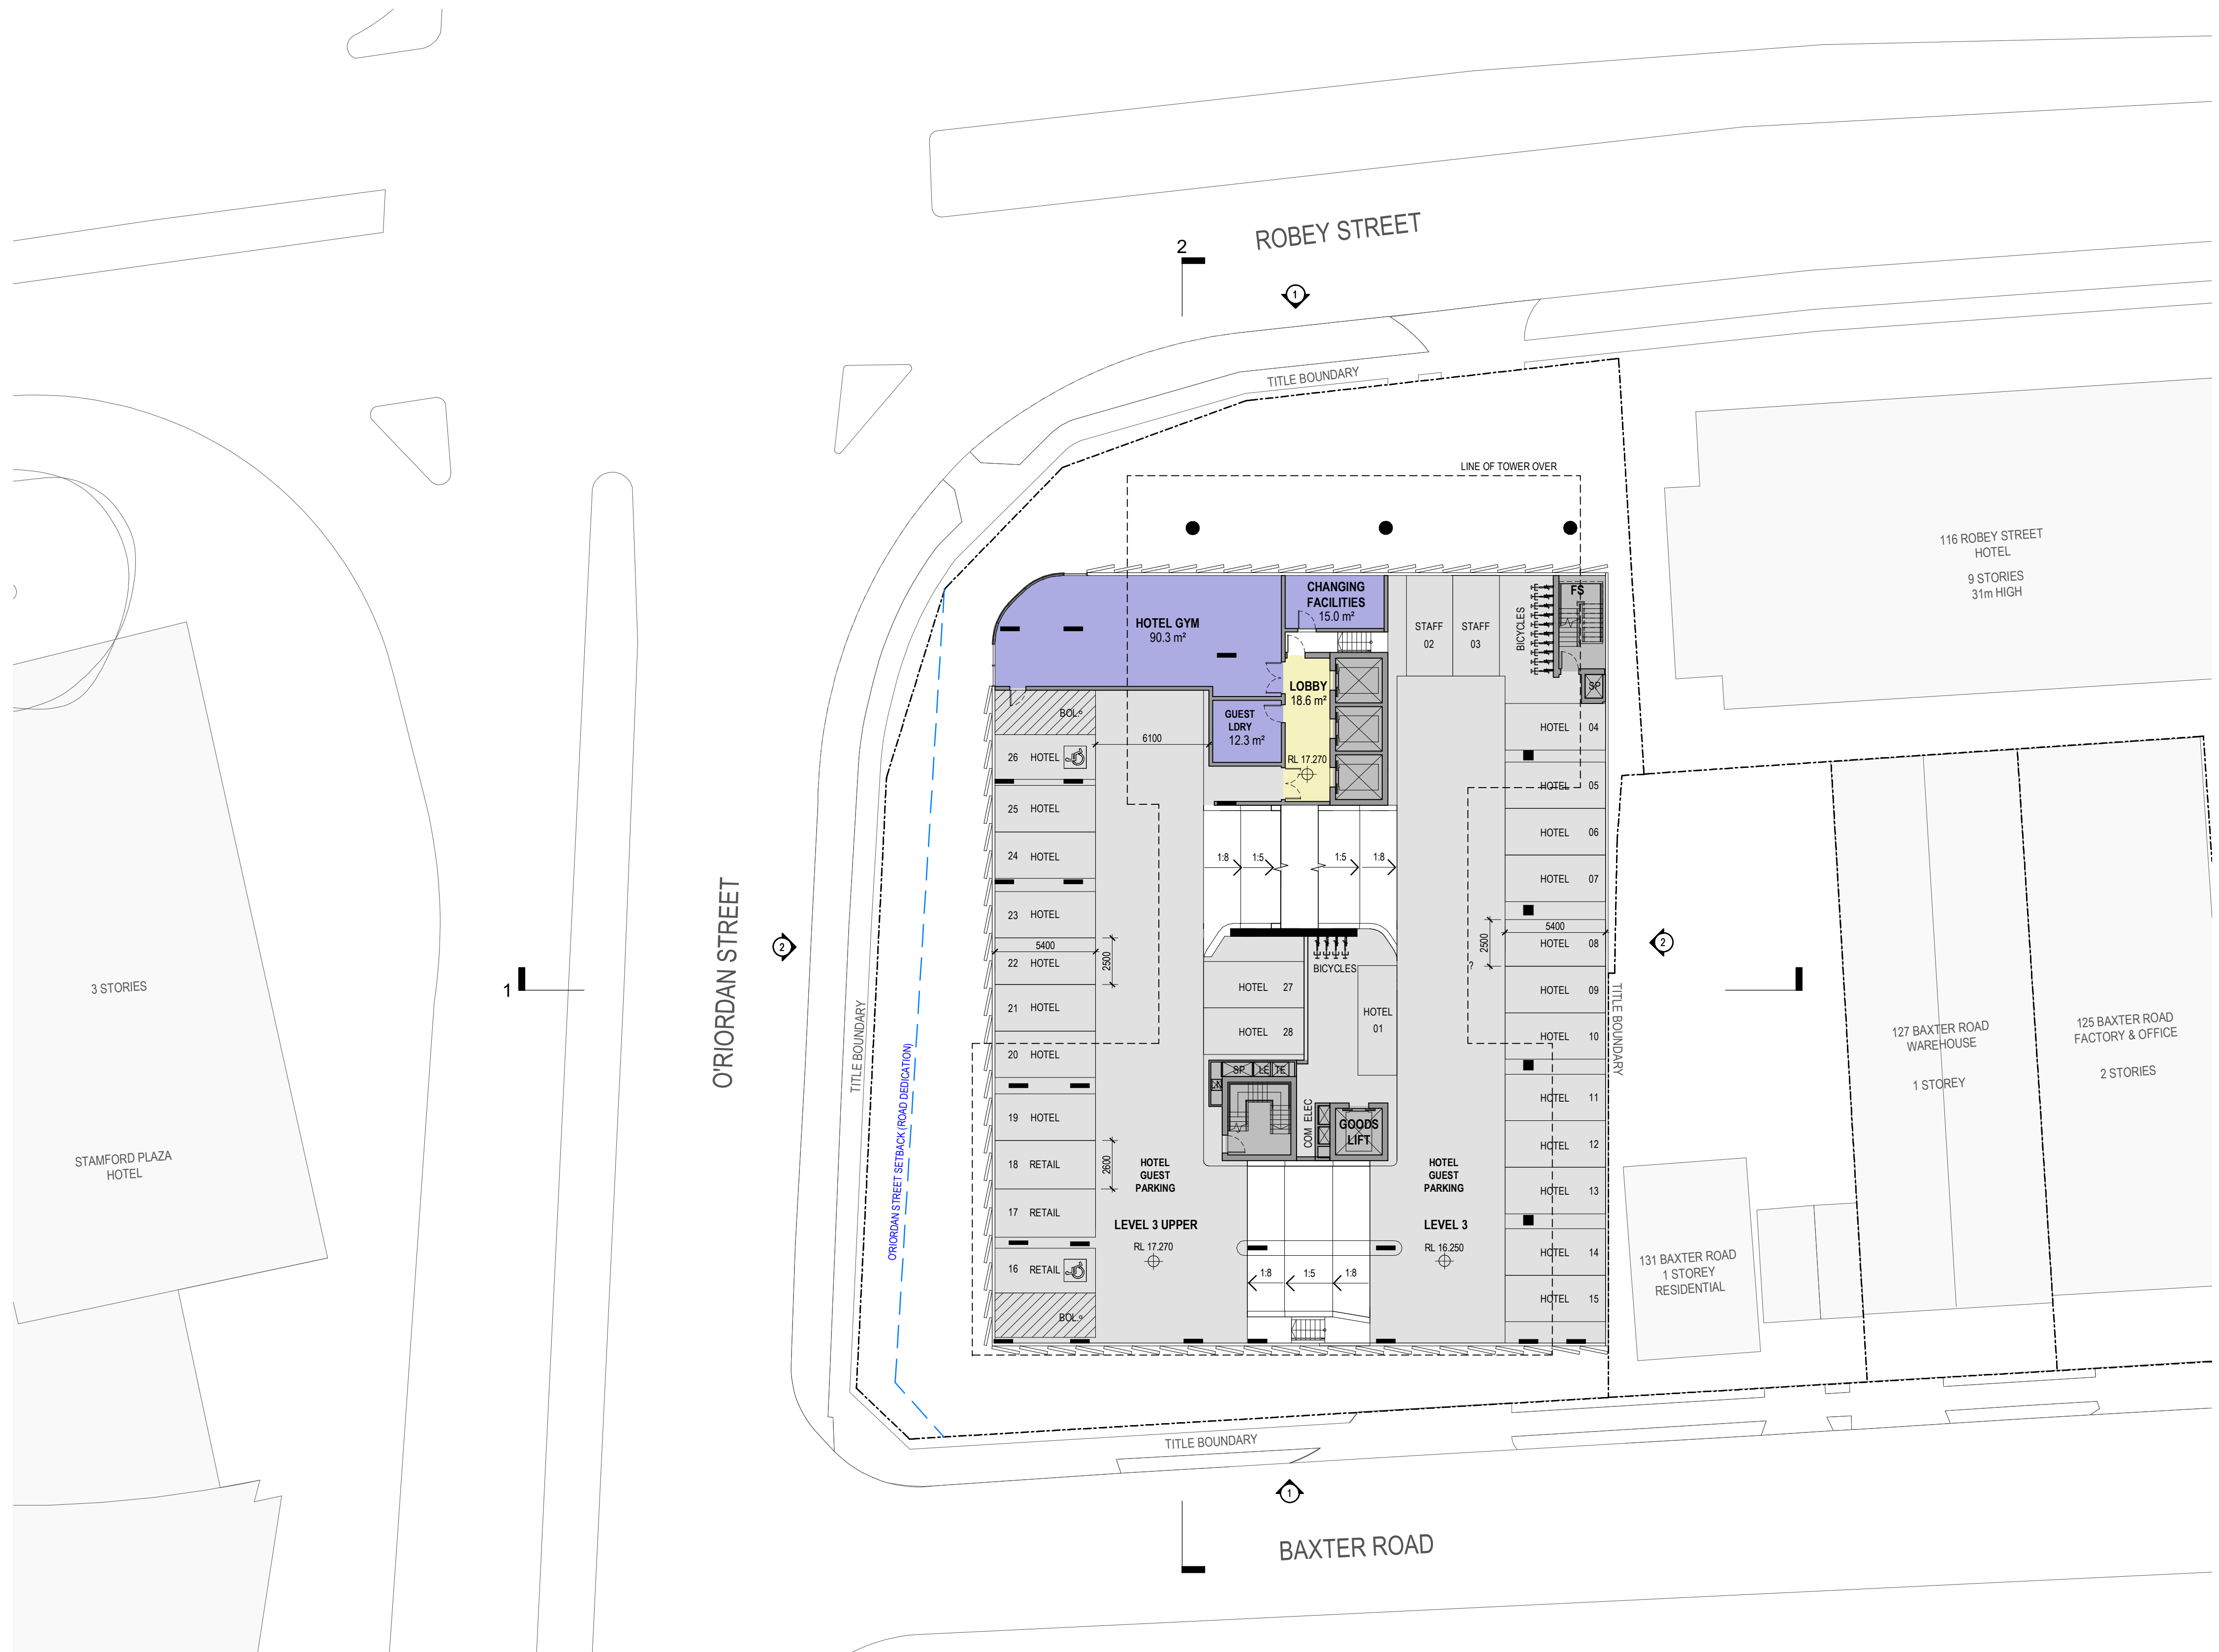

DEVELOPMENT APPLICATION

Revisions	A	10.09.21	DEVELOPMENT APPLICATION
	B	15.03.22	RESPONSE TO COUNCIL RFI

KW
JC

Abbreviations	
BOL	Bollard
COM	Communications
ELEC	Electrical
FS	Fire Stair
HYD	Hydraulics
LE	Loading Dock Exhaust
LN	Linen Chute
OA	Outside Air
R	Refrigerant
RA	Relief Air
SP	Stair Pressurisation
TE	Toilet Exhaust

Project / **133-137 Baxter Road, Mascot**

Drawing / **Level 3**

Project No / **219119** Date / **15.03.22**

Author / **RIC**

Scale: @ A1 / **1 : 200**

Drawing No. / **TP01.06**

Revision / **B**

rothelowman

Brisbane, Melbourne, Sydney
www.rothelowman.com.au

Disclaimer: Rothel Lowman Property Pty. Ltd. retains all common law, statutory law and other rights including copyright and intellectual property rights in respect of this document. The recipient indemnifies Rothel Lowman Property Pty. Ltd. against all claims resulting from use of this document for any purpose other than its intended use, unauthorized changes or reuse of the document on other projects without the permission of Rothel Lowman Property Pty. Ltd. Under no circumstance shall transfer of this document be deemed a sale or constitute a transfer of the license to use this document. ABN 76 005 783 997



DEVELOPMENT APPLICATION

Revisions	A	10.09.21	DEVELOPMENT APPLICATION
	B	15.03.22	RESPONSE TO COUNCIL RFI

KW
JC

Project / **133-137 Baxter Road, Mascot**

Drawing / **Level 4**

Project No / **219119** Date / **15.03.22**

Author / **RIC**

Scale: @ A1 / **1 : 200**

Drawing No. / **TP01.08**

Revision / **B**

rothelowman

Brisbane, Melbourne, Sydney
www.rothelowman.com.au

