


**ELEVATION 1**  
NORTHERN ELEVATION OF  
No.25 JOHN STREET

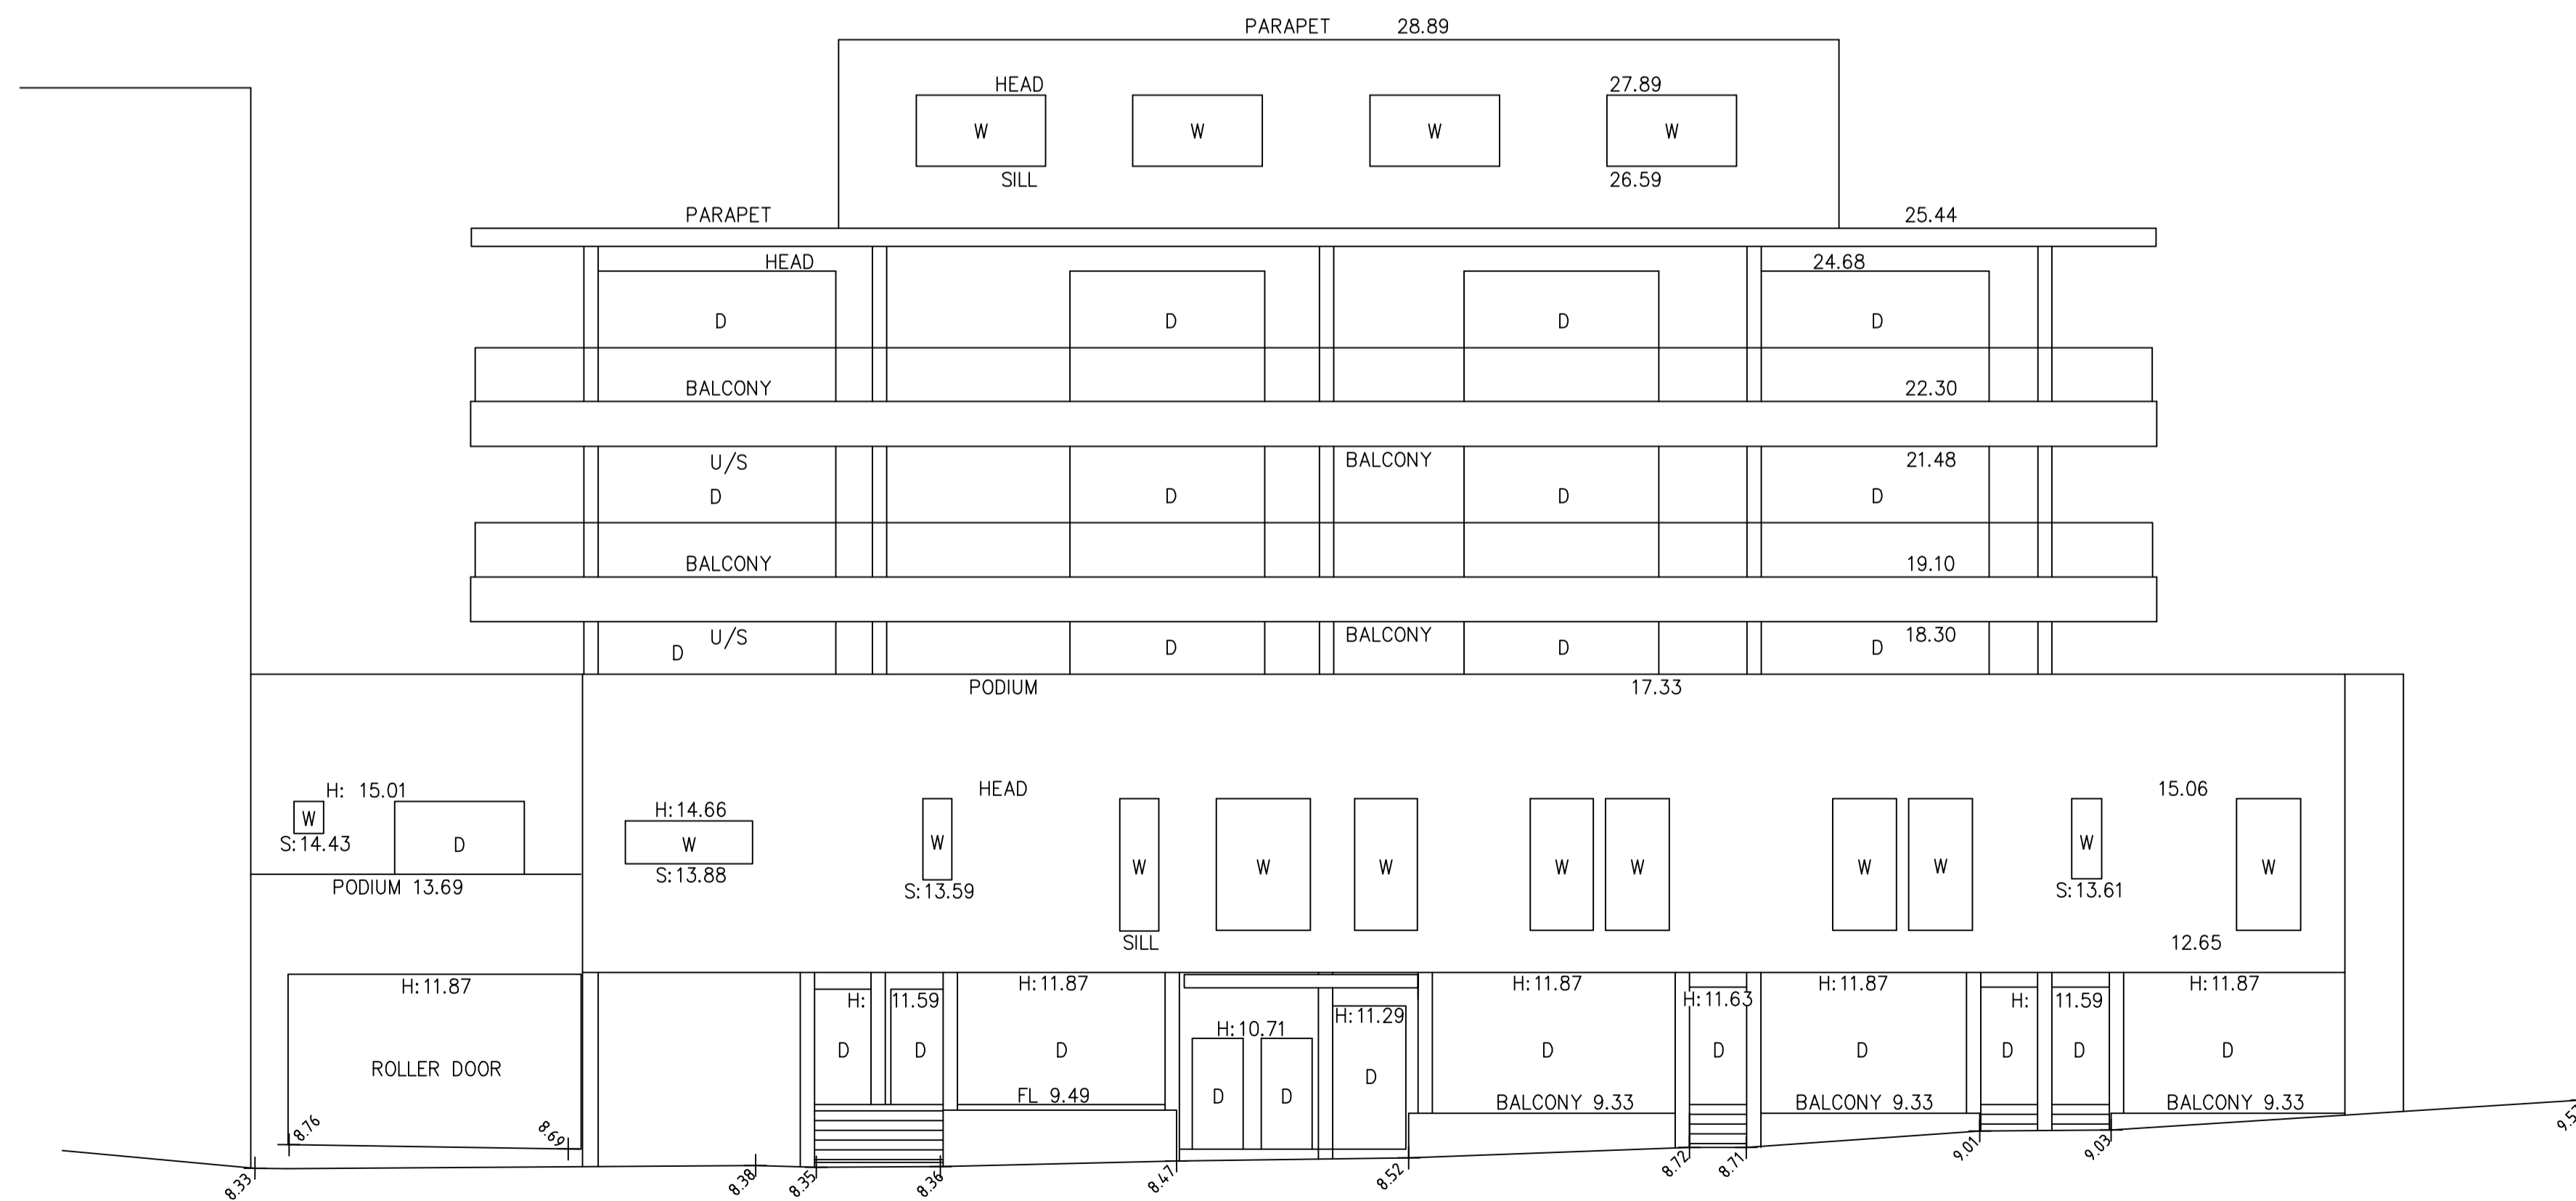

**ELEVATION 2**  
NORTHERN ELEVATION OF  
No.15 JOHN STREET



REFER TO NOTES AND LEGEND



Revision	Date	Description	Reference
E	02/11/20	ADJOINING BUILDING LEVELS ADDED, NEW KERB LINES OVERLAID	002
D	25/10/19	MGA CO-ORDINATES ADDED	00
C	25/09/19	TITLE BLOCK AREA UPDATED	00
B	16/04/19	PARAPET & GUTTER LEVELS ADDED TO 23 CHURCH AVE BUILDING	001



THIS IS THE PLAN REFERRED TO IN MY LETTER DATED:  
.....  
Registered Surveyor NSW



Suite 1, Level 1  
810 Pacific Highway  
Gordon NSW 2072  
Locked Bag 5  
Gordon NSW 2072  
P 1300 587 000  
F 02 9499 7760

Client DA VITO FERRO APARTMENTS PTY LTD  
Drawing title  
PLAN OF DETAIL AND LEVELS OVER LOT Z IN DP 405064  
AND LOTS A & B IN DP 316950  
KNOWN AS No.23-25 CHURCH STREET, MASCOT

datum AHD  
site Area 2962m<sup>2</sup>  
LGA BAYSIDE  
reference number 50641 001DT  
scale 1:100 @A1  
date of survey 20/03/19  
SHEET 3 | 2

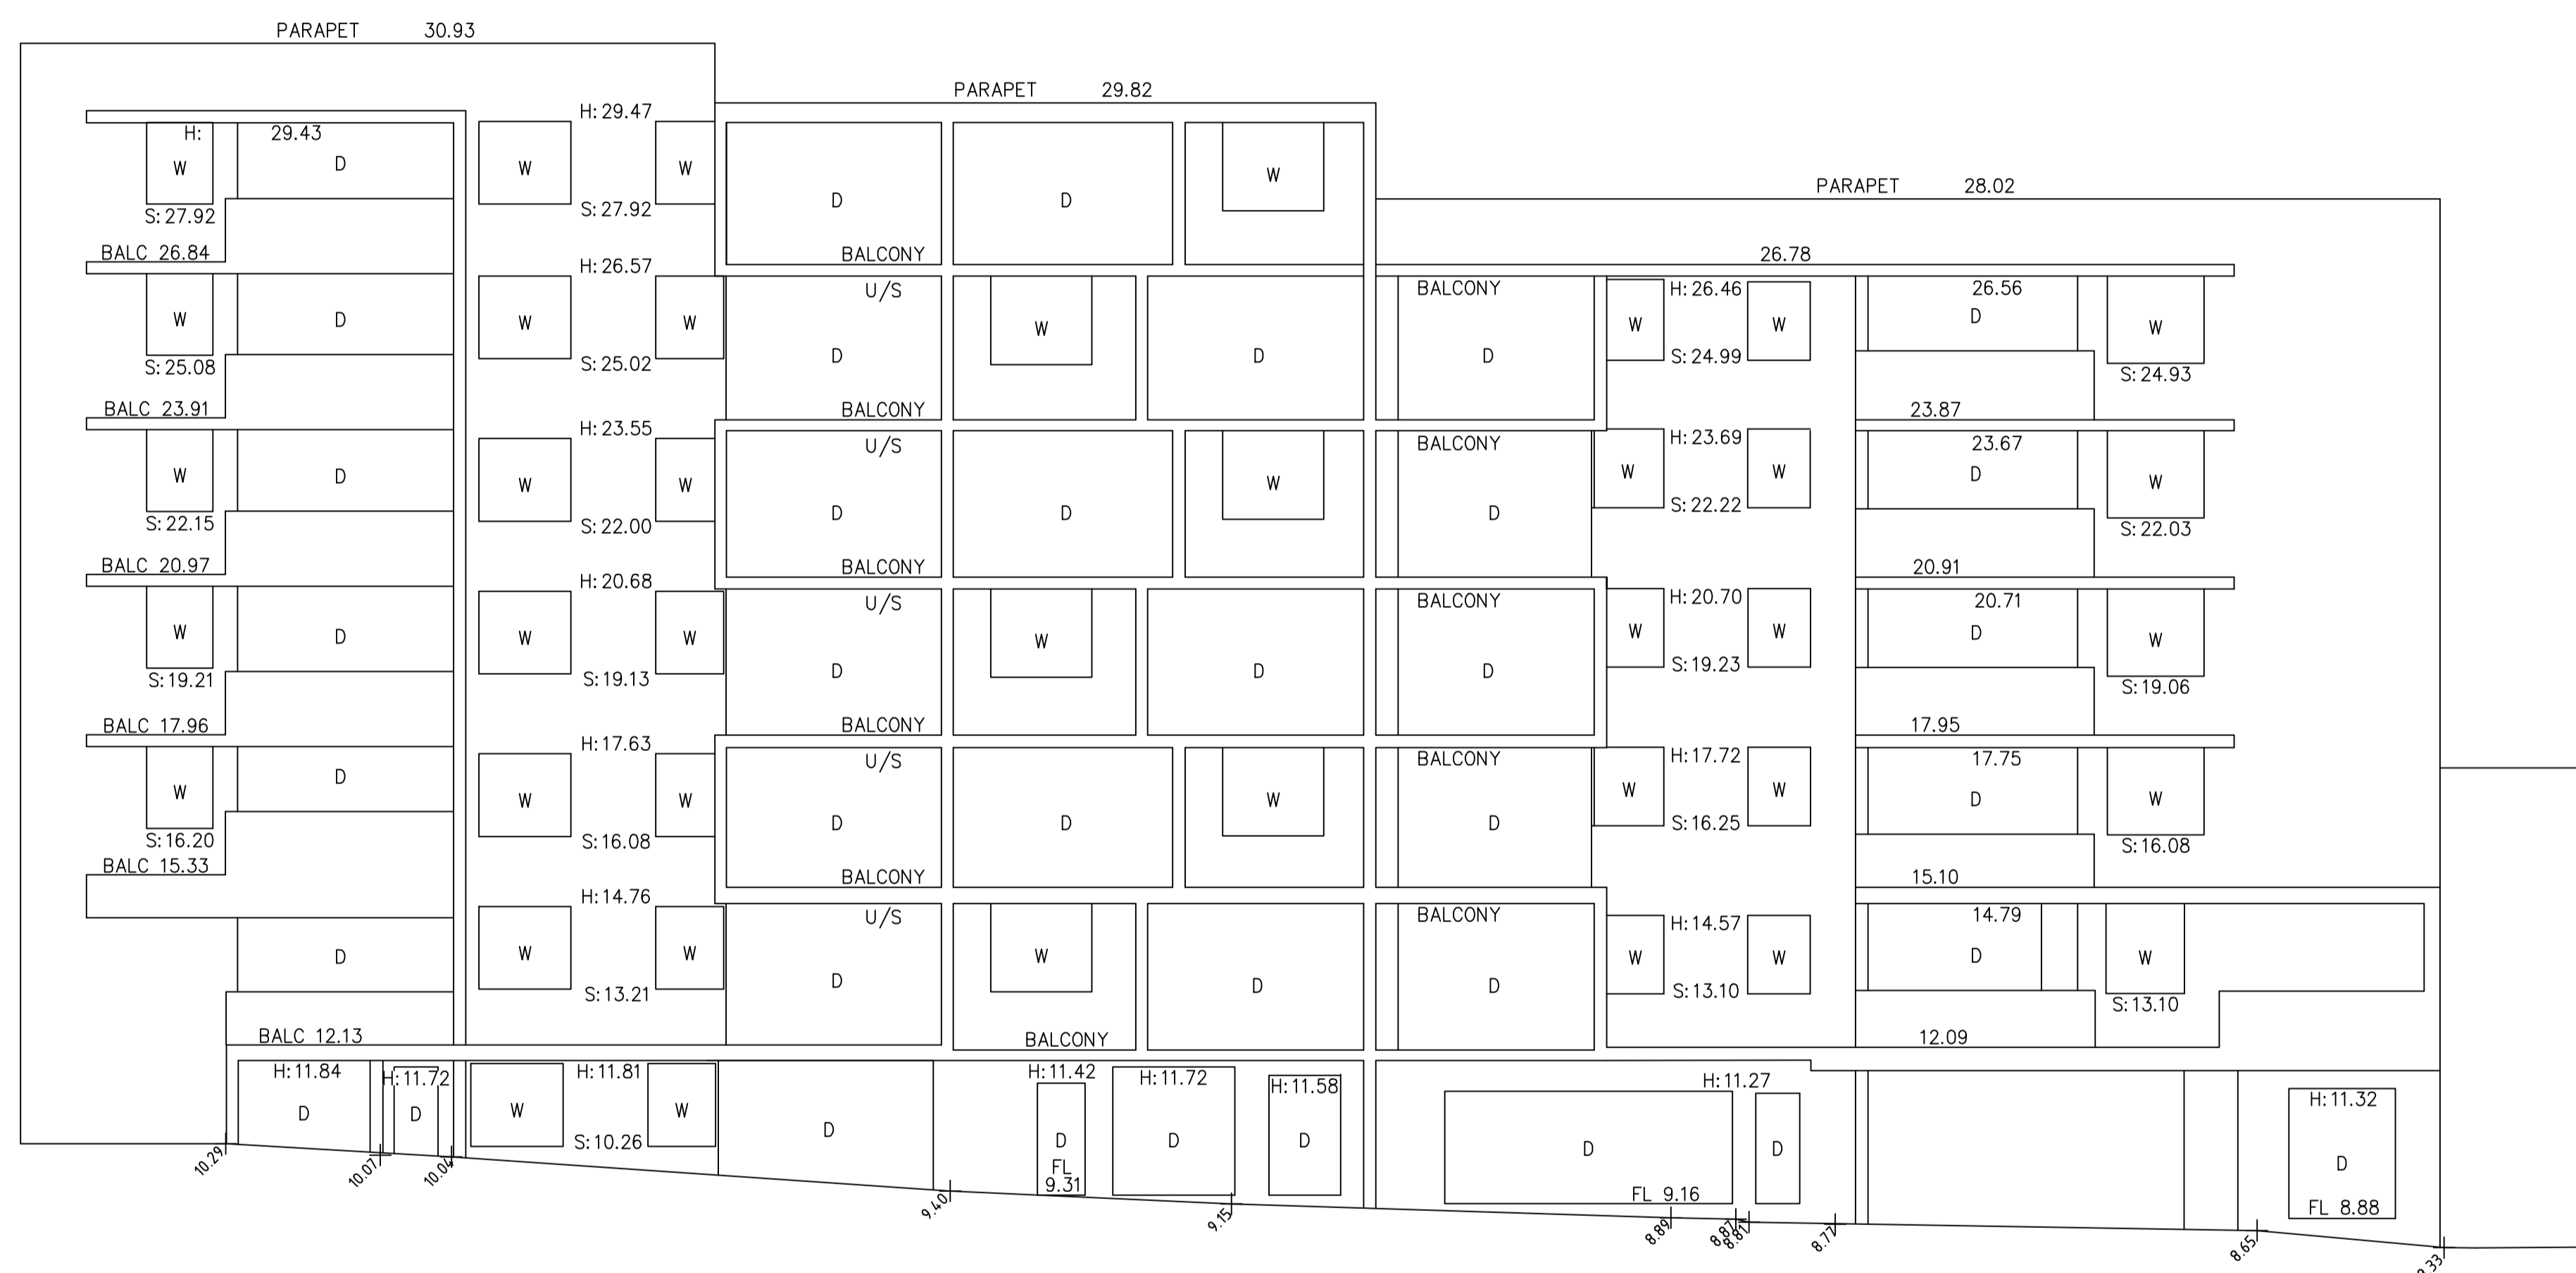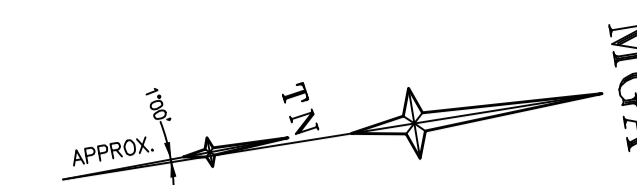

ELEVATION 3  
NORTHERN ELEVATION OF  
No.214-220 COWARD STREET



REFER TO NOTES AND LEGEND



Revision	Date	Description	Reference
E	02/11/20	ADJOINING BUILDING LEVELS ADDED, NEW KERB LINES OVERLAID	002
D	25/10/19	MGA CO-ORDINATES ADDED	00
C	25/09/19	TITLE BLOCK AREA UPDATED	00
B	16/04/19	PARAPET & GUTTER LEVELS ADDED TO 23 CHURCH AVE BUILDING	001

THIS IS THE PLAN REFERRED TO IN MY LETTER DATED:



Suite 1, Level 1  
810 Pacific Highway  
Gordon NSW 2072  
Locked Bag 5  
Gordon NSW 2072  
P 1300 587 000  
F 02 9499 7760

Client DA VITO FERRO APARTMENTS PTY LTD  
Drawing title  
PLAN OF DETAIL AND LEVELS OVER LOT Z IN DP 405064  
AND LOTS A & B IN DP 316950  
KNOWN AS No.23-25 CHURCH STREET, MASCOT

datum AHD  
site Area 2962m<sup>2</sup>  
LGA BAYSIDE  
reference number 50641 001DT  
scale 1:100 @A1  
date of survey 20/03/19  
SHEET 3 OF 3