


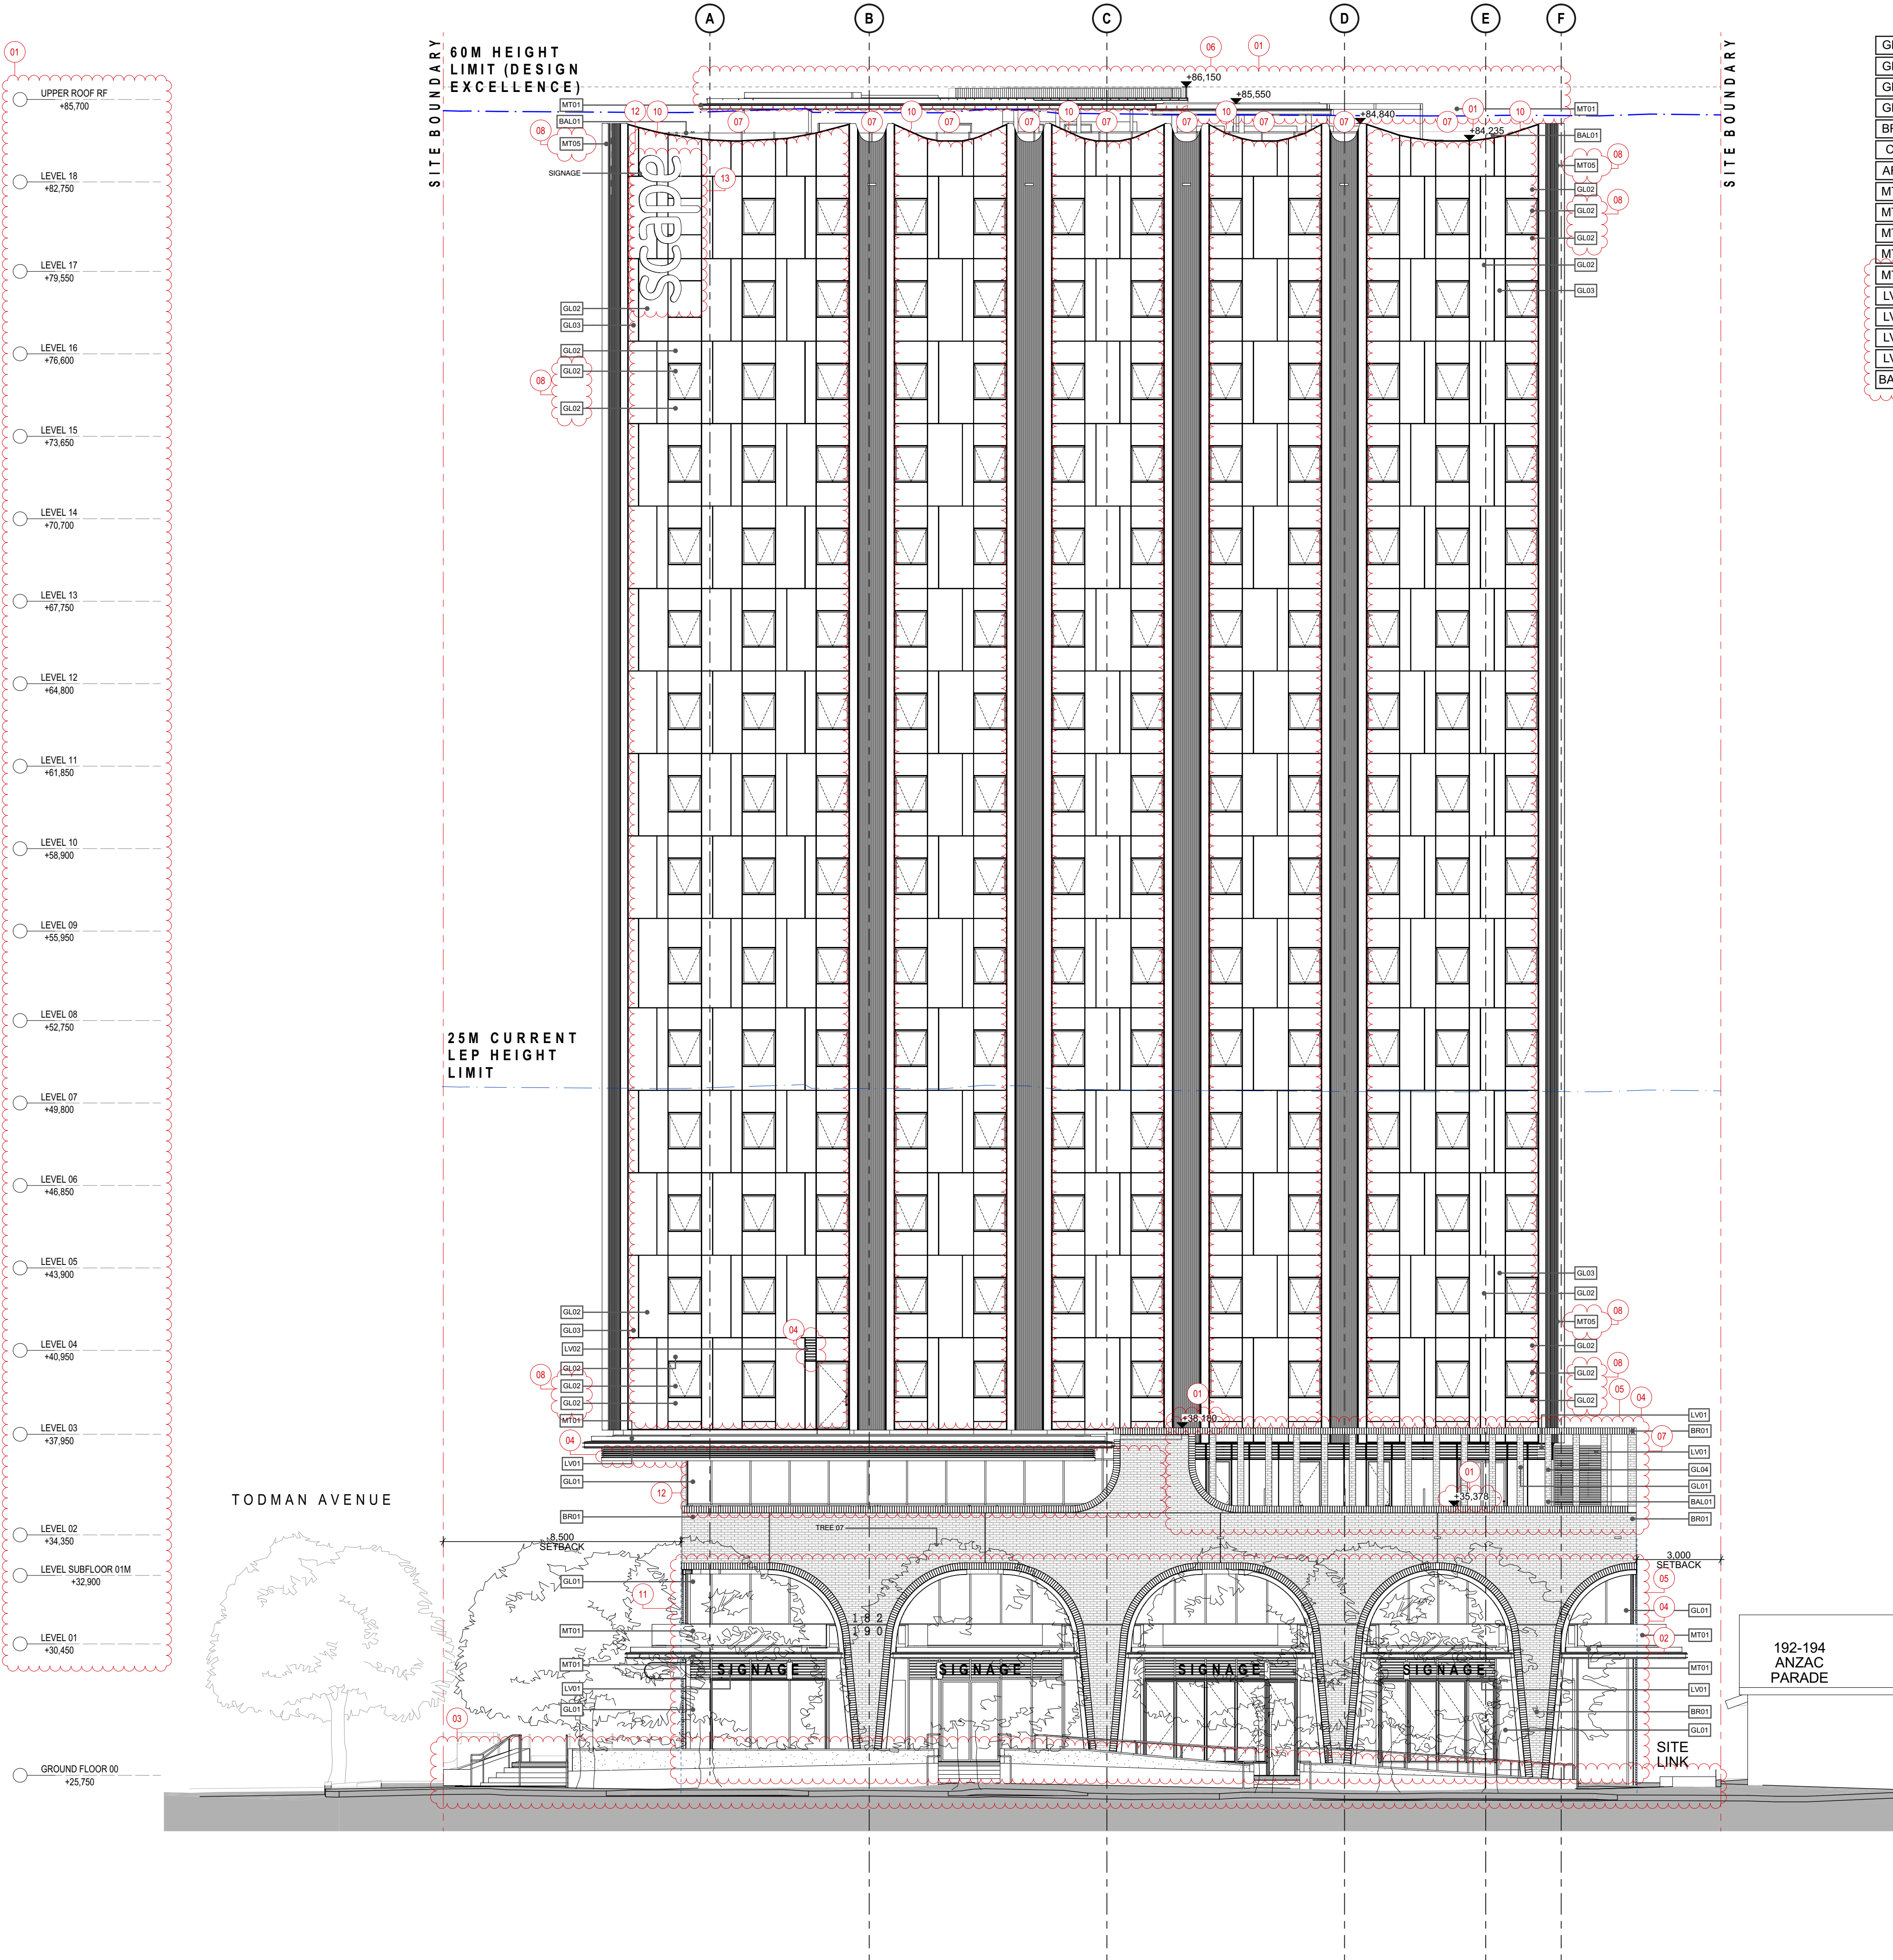

MATERIALS	
GL01	GLASS - 'CLEAR' (REFER TO SECTION J SPECIFICATIONS)
GL02	GLASS - 'DUNE' OR EQUAL
GL03	GLASS - 'EVENING SHADOW' OR EQUAL
GL04	GLASS - 'COLOURBACK'
BR01	BRICK - 'BROWN BRONZE'
C01	CONCRETE FINISH
AF01	APPLIED FINISH - DARK GRAY/BLACK
MT01	METAL FINISH - DARK GRAY/BLACK
MT02	METAL FINISH - 'DARK BRONZE' COLOUR
MT03	METAL FINISH - 'BRONZE/GOLD' COLOUR
MT04	METAL FINISH - 'LIGHT BRONZE/GOLD' COLOUR
MT05	METAL FINISH - LIGHT GRAY / WHITE
LV01	LOUVRES - METAL FINISH. COLOUR TO MATCH MT01
LV02	LOUVRES - METAL FINISH. COLOUR TO MATCH MT02
LV03	LOUVRES - METAL FINISH. COLOUR TO MATCH MT03
LV04	LOUVRES - METAL FINISH. COLOUR TO MATCH MT04
BAL01	BALUSTRADE - GLASS 'CLEAR'

DRAWING TO BE READ IN CONJUNCTION WITH AR-0001 LEGEND, RELEVANT SCHEDULES AND PROJECT SPECIFICATION.

- LIST OF CHANGES**
1. RLS AMENDED
 2. GROUND FLOOR OPENINGS AMENDED
 3. LANDSCAPE DESIGN AMENDED (REFER TO LANDSCAPE ARCHITECT'S DRAWINGS)
 4. LOUVRE ZONES IN FACADE ADDED
 5. BRICK FACADE AMENDED INCLUDING ARCH PROPORTIONS
 6. ROOFTOP CANOPY AMENDED
 7. GLASS BALUSTRADE ADDED FOR BCA COMPLIANCE
 8. MATERIALS AMENDED
 9. MATERIAL LIST AMENDED AS PER SCHEDULE 05 OF SEALED ORDERS CASE NO 2020/00288435
 10. TOWER FACADE PATTERNING PROPORTIONS AND WINDOW PROPORTIONS AMENDED
 11. SIGNAGE ZONES RELOCATED
 12. GLAZING ZONE INCREASED
 13. AWNING WINDOWS REMOVED

DATE	REVISION	BY	CHK	NO.
29/05/2020	FOR DA	WWS	DC/GH	A
12/02/2021	FOR SECTION 34	WS/P	SK	B
15/02/2021	FOR SECTION 34	WS/P	SK	C
19/03/2021	FOR SECTION 34	WS/P	SK	D
24/03/2021	FOR SECTION 34	WS/P	SK	E
19/04/2021	FOR SECTION 34	WS/P	SK	F
01/11/2021	FOR S4.56	MA/Z	GH/ZK	G
26/09/2022	FOR S4.56	MA	MA/ZK	H

CLIENT

scape

ARCHITECT

plus

Level 4, 222 Clarence Street
Sydney, NSW 2000 Australia
Telephone +61 2 3067 3599
Instagram @plusarchitecture
arch@plusarchitecture.com.au
www.plusarchitecture.com.au
Plus Architecture Pty. Ltd.
ACN 60656353

Melbourne Sydney Western Australia Nominated Architects (NSW) :
Christchurch Auckland Amit Julka 10002 | Rido Pin 11286

CONSULTANTS		
ACOUSTIC ENG.	☐ ACOUSTIC LOGIC	T +61 2 8339 8000
PCA	☐ MCKENZIES GROUP	T +61 2 8298 6800
STRUCTURAL ENG.	☐ EI AUSTRALIA	T +61 2 9516 0722
FACADE ENG.	☐ BG&E	T +61 2 9770 3300
FLOOD/CIVIL ENG.	☐ NORTHROP	T +61 2 9241 4188
BUILDING SERVICES	☐	T
BCA CONSULTANT	☐ CUSTOM DEVELOPMENT CERTIFICATIONS	T +61 2 7228 7901

PROJECT

SCAPE KENSINGTON

ADDRESS

182-184, 186-188, 190 Anzac
Parade and 157 Todman Avenue
Kensington NSW 2033 Australia

DRAWING TITLE

ELEVATION - WEST

S4.56 SUBMISSION

DATE	PLOT DATE	SCALE
26/09/2022	26/09/2022	1:125, 1:100 @A1
DRAWN	CHECKED	
MA	MA/ZK	
JOB NO.		
20209		

In accepting and utilizing this document the recipient agrees that Plus Architecture Pty. Ltd. (ACN 60656353) retains all common law, statutory law and other rights including copyright and intellectual property rights. The recipient agrees not to use this document for any purpose other than its intended use, to waive all claims against Plus Architecture resulting from unauthorised changes, or to reuse the document on other projects without the prior written consent of Plus Architecture. Under no circumstances shall transfer of this document be deemed a sale. Plus Architecture makes no warranties of fitness for any purpose. The Builder/Contractor shall verify all dimensions prior to any work commencing. Figure dimensions shall take precedence over scaled work.

DRG. NO.

SK201

REVISION

H