


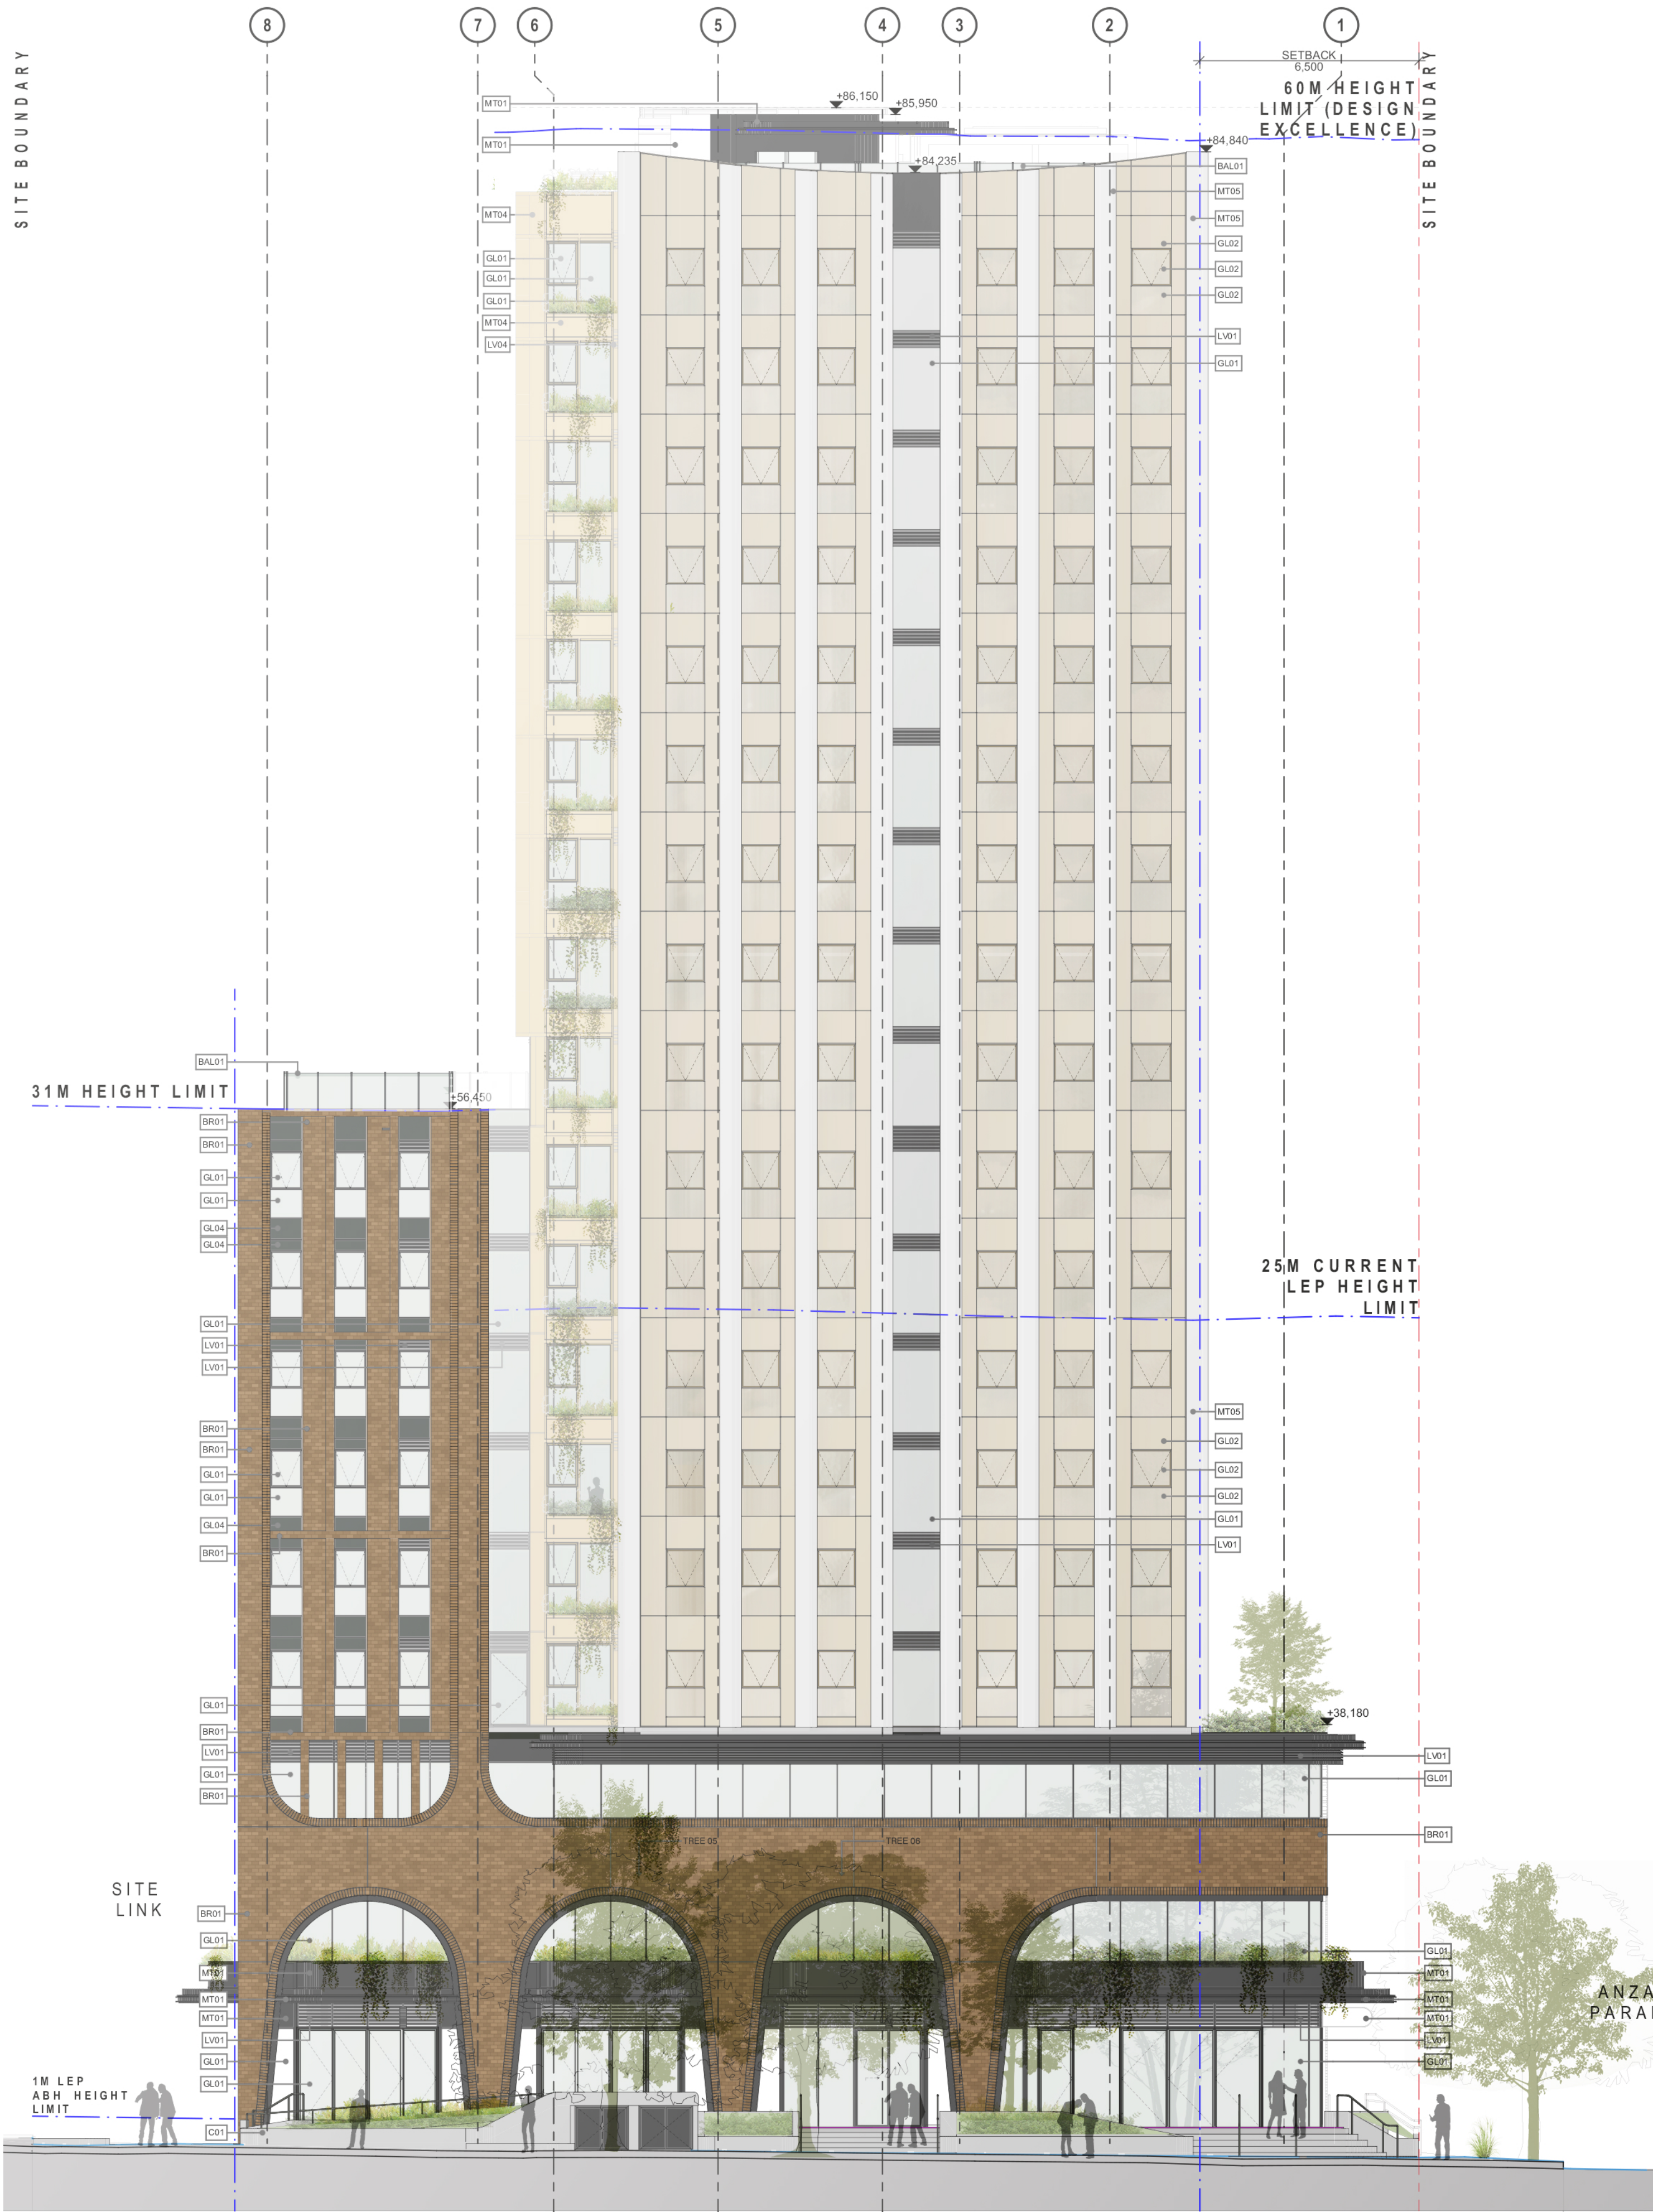


GL01
GLASS - CLEAR, REFER
TO SECTION J
SPECIFICATIONS



GL02
GLASS - DUNE




GL03
GLASS - EVENING
SHADOW

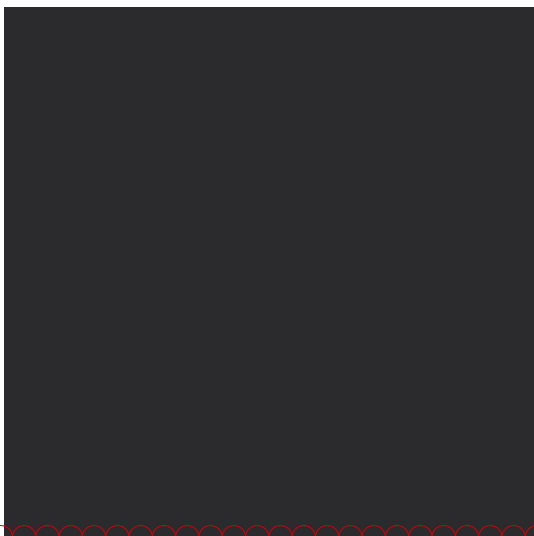

GL04
GLASS - COLOURBACK



BR01
BRICK - BROWN BRONZE

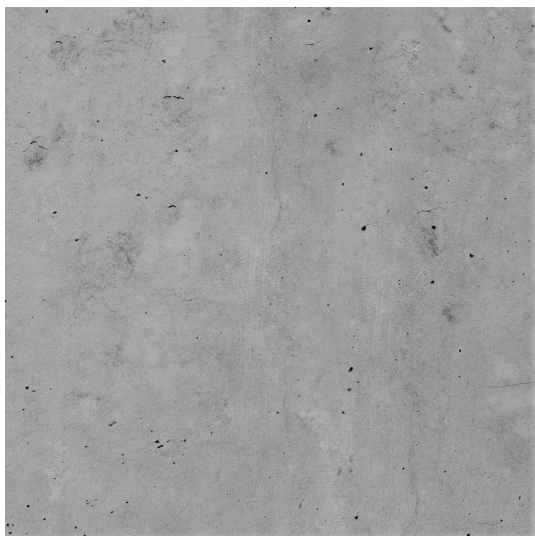


C01
CONCRETE FINISH



AF01
APPLIED FINISH - DARK
GRAY/BLACK




MT01
METAL FINISH - DARK
GRAY/BLACK
LV01 LOUVRE TO COLOUR
MATCH

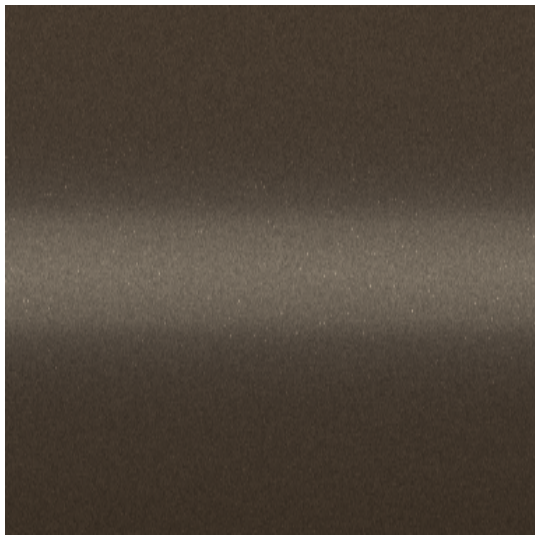

MT02
WINDOW FRAME - DARK
BRONZE (COLOUR)



MT03
METAL FINISH - BRONZE
(COLOUR)

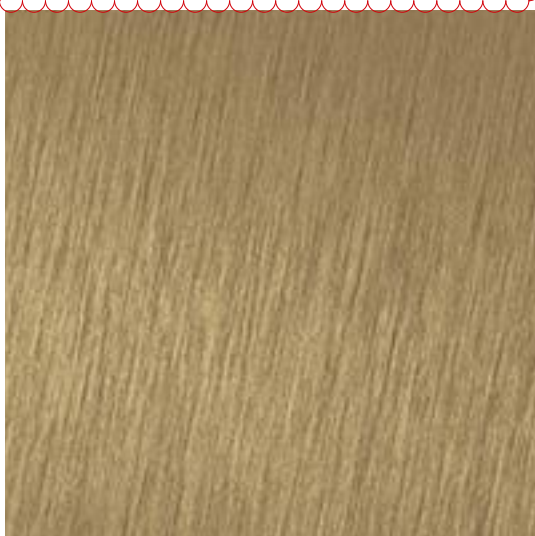

MT04
METAL FINISH - LIGHT
BRONZE (COLOUR)



BAL01
BALUSTRADE - GLASS
CLEAR

DRAWING TO BE READ IN CONJUNCTION
WITH AR-0001 LEGEND, RELEVANT
SCHEDULES AND PROJECT SPECIFICATION.

LIST OF CHANGES

1. MATERIAL AMENDED

DATE	REVISION	BY	CHK	NO.
29/05/2020	FOR DA	WS	DC/RP	A
12/02/2021	FOR SECTION 34	WS	DC/RP	B
15/02/2021	FOR SECTION 34	WS	DC/RP	C
19/03/2021	FOR SECTION 34	WS	DC/RP	D
24/03/2021	FOR SECTION 34	WS	DC/RP	E
19/04/2021	FOR SECTION 34	WS	DC/RP	F
26/09/2022	FOR S4.56	MA	MA/ZK	G

CLIENT

scape

ARCHITECT

plus
Level 4, 222 Clarence Street
Sydney, NSW 2000 Australia
Telephone +61 2 3067 3599
Instagram @plusarchitecture
arch@plusarchitecture.com.au
www.plusarchitecture.com.au
Plus Architecture Pty. Ltd.
ACN 60526355
Melbourne Sydney Nominated Architects (NSW) :
Brisbane Western Australia Christchurch Auckland Amit Julka 1002 | Rido Pin 11286

CONSULTANTS		
ACOUSTIC ENG.	☐ ACOUSTIC LOGIC	T +61 2 8339 8000
PCA	☐ MCKENZIES GROUP	T +61 2 8298 6800
STRUCTURAL ENG.	☐ EI AUSTRALIA	T +61 2 9516 0722
FACADE ENG.	☐ BG&E	T +61 2 9770 3300
FLOOD/CIVIL ENG.	☐ NORTHROP	T +61 2 9241 4188
BUILDING SERVICES	☐	T
BCA CONSULTANT	☐ CUSTOM DEVELOPMENT CERTIFICATIONS	T +61 2 7228 7901

PROJECT

SCAPE KENSINGTON

ADDRESS
182-184, 186-188, 190 Anzac
Parade and 157 Todman Avenue
Kensington NSW 2033 Australia

DRAWING TITLE

MATERIAL BOARD

S4.56 SUBMISSION

DATE 26/09/2022	PLOT DATE 26/09/2022	SCALE @A1
DRAWN MA	CHECKED MA/ZK	

JOB NO.
20209

In accepting and utilising this document the recipient agrees that Plus Architecture Pty. Ltd. (ACN 60526355) retains all common law, statutory law and other rights including copyright and intellectual property rights. The recipient agrees not to use this document for any purpose other than its intended use, to waive all claims against Plus Architecture resulting from unauthorised charges, or to reuse the document on other projects without the prior written consent of Plus Architecture. Under no circumstances shall transfer of this document be deemed a sale. Plus Architecture makes no warranties of fitness for any purpose. The Builder/Contractor shall verify all dimensions prior to any work commencing. Figured dimensions shall take precedence over scaled work.

DRG. NO.
SK270
REVISION
G