


28-34 VICTORIA ST
BURWOOD NSW Australia

Nominated Architects:
Ziad Boumelhem Reg no 8008
Youssef El Khawaja Reg no 8933 Nicolas Toubia Reg no 9336




DEVELOPMENT APPLICATION

ISSUE C
FLOOR TO CEILING
DIMENSIONS ADDED

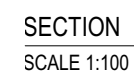

Notes
1. CONTRACTOR MUST VERIFY ALL DIMENSIONS ON SITE BEFORE COMMENCING WORK OR PREPARING SHOP DRAWINGS.
2. DO NOT SCALE DRAWINGS.
3. CONTRACTOR TO CHECK UNDERGROUND SERVICES BEFORE COMMENCING WORKS BY CONTACTING DIAL BEFORE YOU DIG. IF DIAL BEFORE YOU DIG INFORMATION IS PROVIDED WITH THIS DOCUMENTATION IT SHALL BE ASSUMED NOT TO BE CURRENT AND CONTRACTOR SHALL MAKE THEIR OWN ENQUIRES.

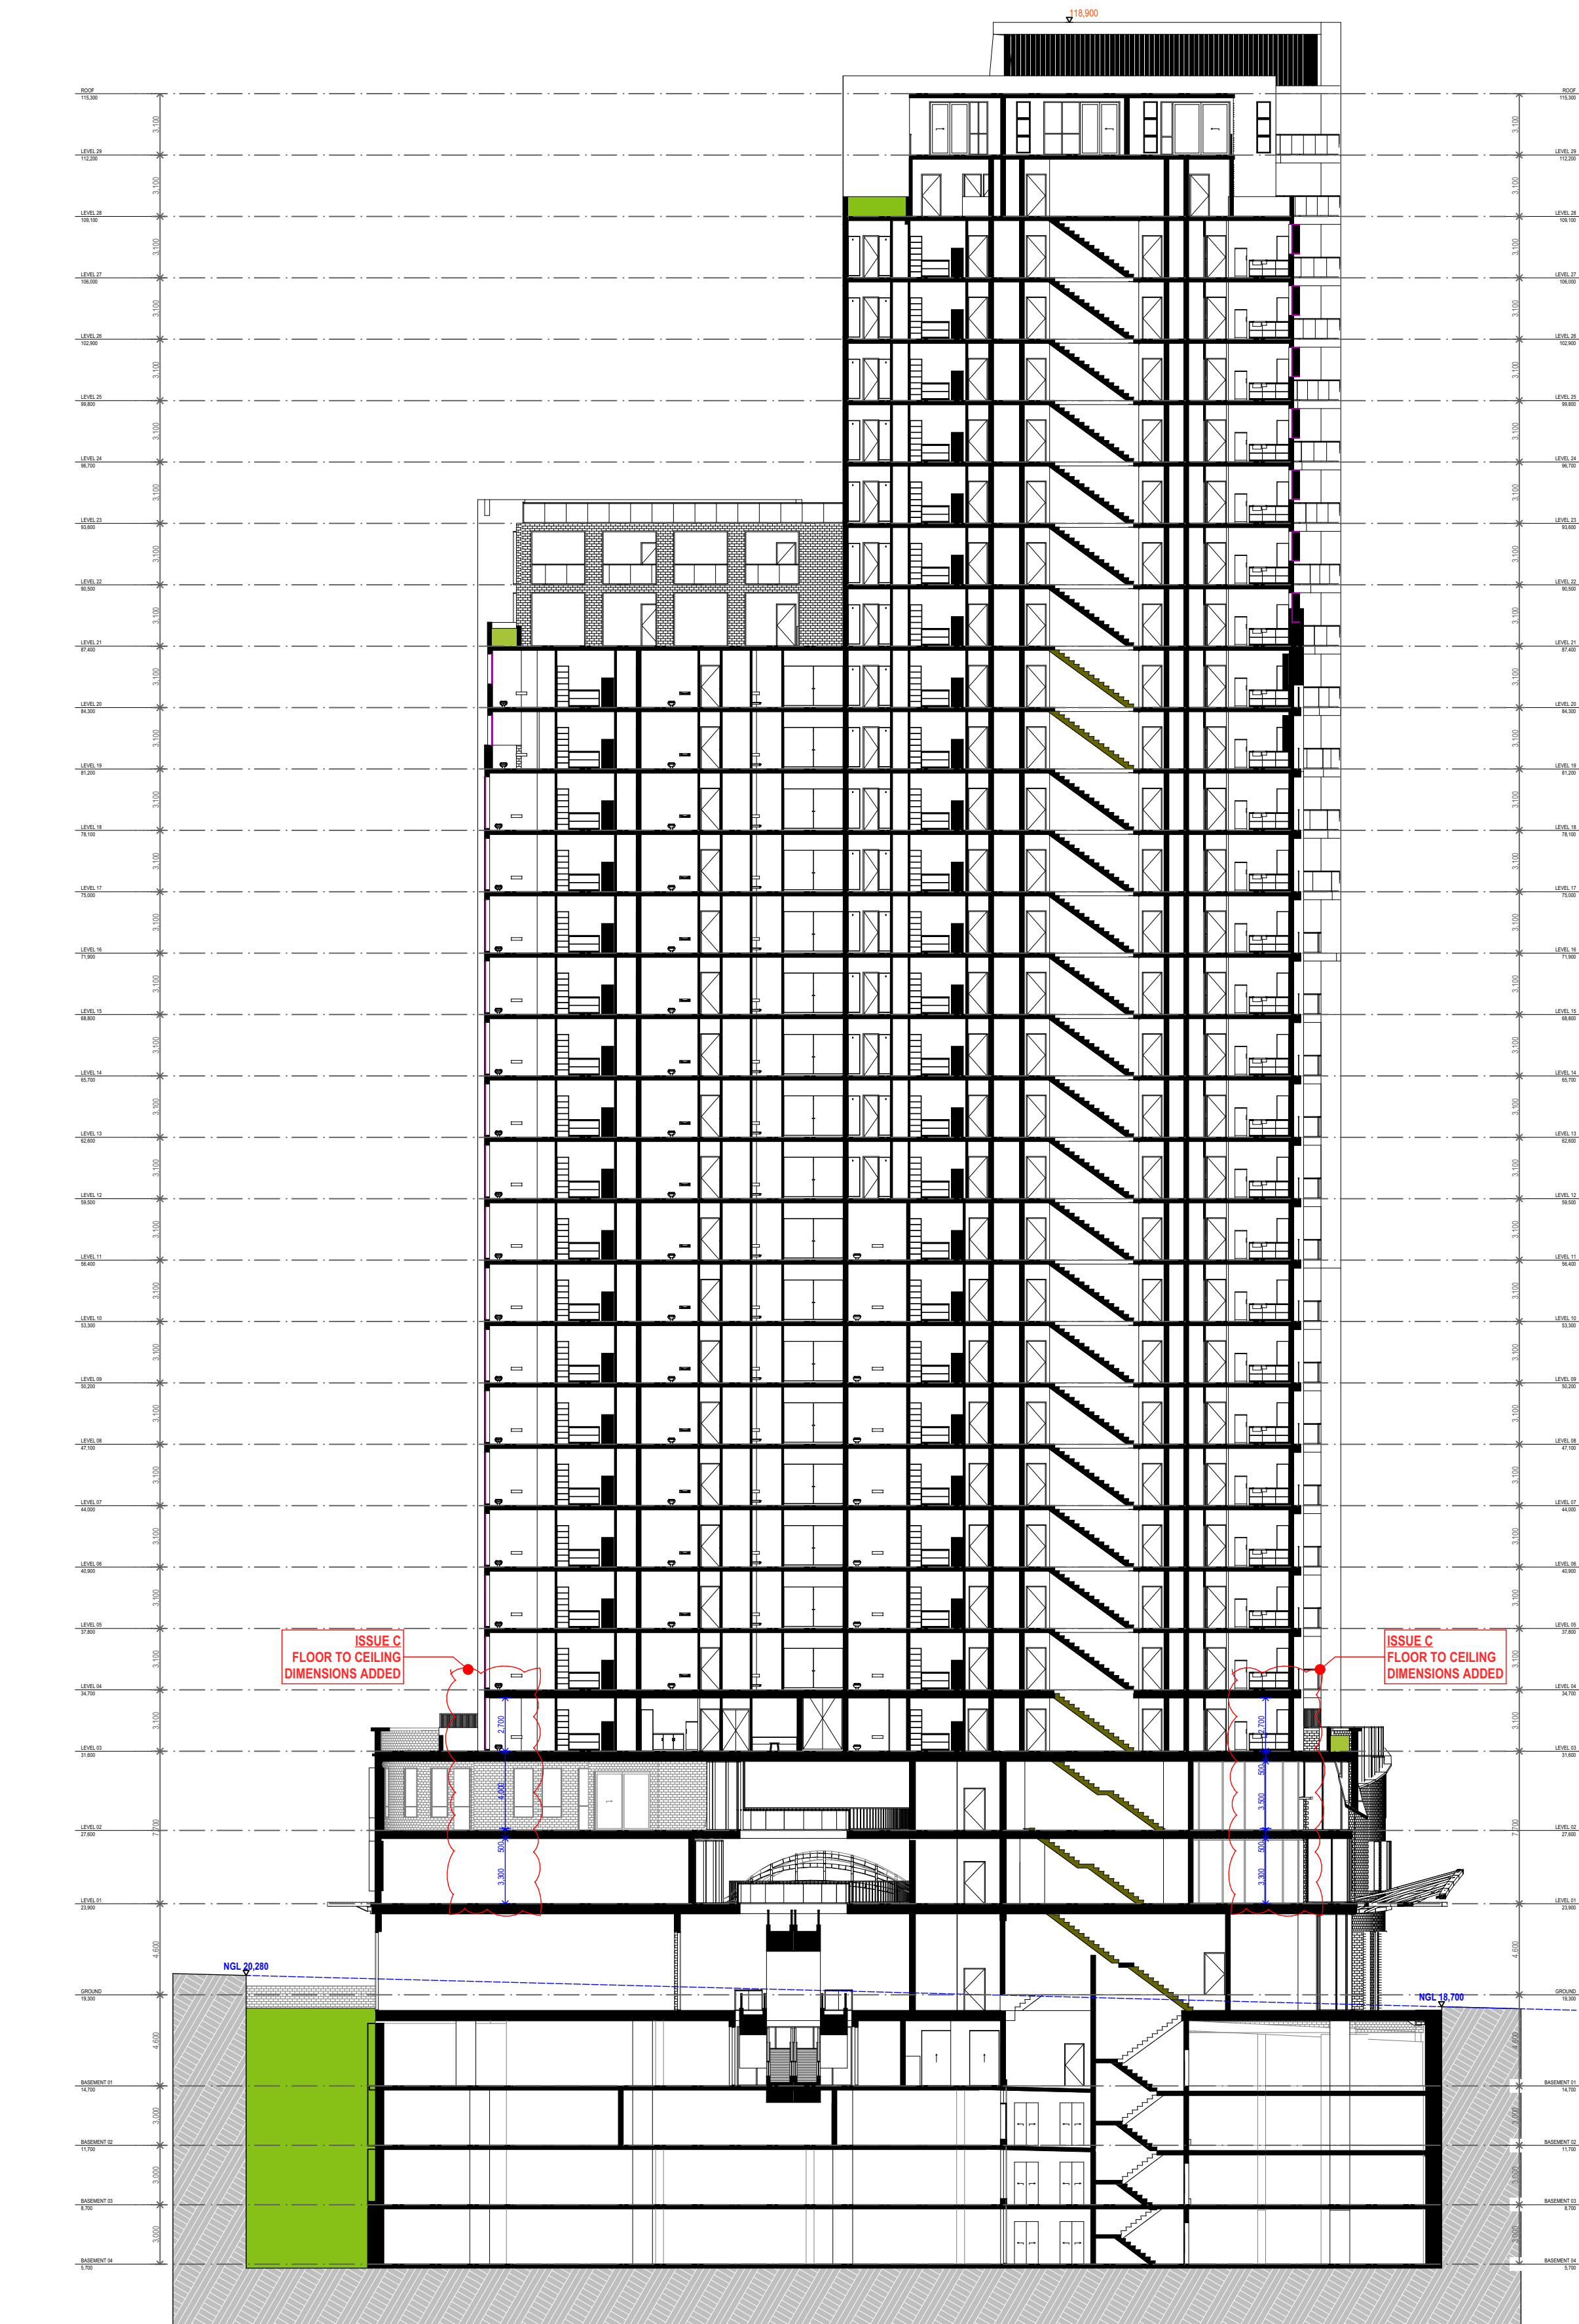

SECTION
SCALE 1:250

D	RFI - COUNCIL EMAIL 12/08/20	12/08/20	Z.B.
C	RFI - COUNCIL LETTER 14/07/20	22/07/20	Z.B.
B	RFI - COUNCIL LETTER 18/02/20	XX/03/20	Z.B.
A	DA SUBMISSION	02/09/19	Z.B.
Rev	Description	Date	App'd

Project
MIXED USE MULTI RESIDENTIAL

28-34 VICTORIA ST
BURWOOD NSW Australia



Business Address: Level 10, 11-15 Deane Street, Burwood NSW 2134
Postal Address: PO BOX 2223 Burwood North NSW 2134
Phone Number: +61 29745 2014
Nominated Architects:
Ziad Bournehem Reg no 8008
Youssef El Khawaja Reg no 8933
Nicolas Toubia Reg no 9336

Drawing Title
SECTIONS
SECTION EE
Checked/Approved

Scale
1:250 @A1 Sheet Size

Project Number
18-113
Status
DEVELOPMENT APPLICATION

Drawing Number Revision
DA-304 D