

AL01	ALUMINIUM POWDERCOAT FINISH - DOOR
AP01	CONCRETE PRECAST - VISIBLE AGGREGATE
AP02	CONCRETE PRECAST - VISIBLE AGGREGATE
AW01	WINDOW SHADE - CONCRETE PRECAST
AW02	WINDOW SHADE - CONCRETE PRECAST
CN01	CONCRETE PRECAST - PROFILED
CN02	CONCRETE PRECAST
CR01	CONCRETE RENDER
FN01	ALUMINIUM FIN - ANODISED BRONZE
GL01	GLAZING - LIGHT GREY GLAZING (TOWER)
GL02	GLAZING - GLASS ILLUSTRATE (TOWER)
GL03	GLAZING - SHADOW BOX GLASS SPANDREL (TOWER)
GL04	GLAZING - CLEAR VISION GLAZING (PODIUM)
GL05	GLAZING - SHADOW BOX GLASS SPANDREL (PODIUM)
LV01	LOUVRES BATTENS - ALUMINIUM
LV02	LOUVRES / PLANT SCREEN - ALUMINIUM
GR01	PATTERNED BRICK
TR01	TERRACOTTA BAGUETTES
TR02	BRICK CURTAIN WALL
PV01	BLACK GRANITE EXTERNAL PAVING
PV02	TERRACOTTA COLOUR BRICK EXTERNAL PAVING

in accepting and utilising this document the recipient agrees that SJB Architecture (NSW) Pty. Ltd. ACN 081 094 724 T/A SJB Architects, retain all common law, statutory and other rights including copyright and intellectual property rights. The recipient agrees not to use this document for any purpose other than its intended use; to waive all claims against SJB Architects resulting from unauthorised changes; and to release the document on other projects without the prior written consent of SJB Architects. Under no circumstances shall transfer of this document be deemed a sale. SJB Architects makes no warranties of fitness for any purpose. The Builder/Contractor shall verify job dimensions prior to any work commencing. Use figured dimensions only. Do not scale drawings.

Nominated Architects: Adam Haddow-7188 | John Pradel-7004

ev	Date	Revision	By	Chk
1	05.09.2017	PRE DA MEETING		
	05.10.2017	FOR INFORMATION		
	13.03.2017	FOR INFORMATION		
	26.10.2017	FOR INFORMATION		
	31.10.2017	RLC CONCEPT DESIGN		
	07.11.2017	CONSULTANT ISSUE		
	23.11.2017	FOR INFORMATION		
	24.11.2017	FOR INFORMATION		
	30.11.2017	FOR INFORMATION		
	14.12.2017	ISSUED FOR DA		
	12.06.2018	REVISED DA ISSUE		
	18.06.2021	DA MODIFICATION	SC	JP
	28.07.2021	DA MODIFICATION	SC	JP
	12.11.2021	FOR INFORMATION	SC	JP
	10.02.2022	FOR INFORMATION	SC	JP
	18.03.2022	DA MODIFICATION	SC	JP
	08.04.2022	AMENDING DA	SC	JP

Billbergia



Billbergia
creating communities®

Project

Mixed-use Development & Community
Centre

34 Walker Street Rhodes NSW
2138

Drawing Name

Elevation - North

Date	Scale	Sheet Size
08.04.2022	As indicated	@ A1

Drawn _____ Chk. _____

NR SC	JP
-------	----

Job No.	Drawing No.	Revision
4440	0501	/ 75

SJB Architects
Level 2
490 Crown Street
Surry Hills NSW
2010 Australia
T 61 2 9380 9911
F 61 2 9380 9922
www.sjb.com.au



E

In accepting and utilising this document the recipient agrees that SJB Architecture (NSW) Pty. Ltd. ACN 081 094 724 T/A SJB Architects, retain all common law, statutory law and other rights including copyright and intellectual property rights. The recipient agrees not to use this document for any purpose other than its intended use; to waive all claims against SJB Architects resulting from unauthorised changes; or to reuse the document on other projects without the prior written consent of SJB Architects. Under no circumstances shall transfer of this document be deemed a sale. SJB Architects makes no warranties of fitness for any purpose. The Builder/Contractor shall verify job dimensions prior to any work commencing. Use figured dimensions only. Do not scale drawings.

Nominated Architects: Adam Haddow-7188 | John Pradel-7004

FOR APPROVAL

Rev	Date	Revision	By	Chk.
14	05.09.2017	PRE-DA MEETING		
18	05.10.2017	FOR INFORMATION		
25	26.10.2017	FOR INFORMATION		
26	31.10.2017	RLC CONCEPT DESIGN		
27	07.11.2017	CONSULTANT ISSUE		
33	23.11.2017	FOR INFORMATION		
34	24.11.2017	FOR INFORMATION		
35	30.11.2017	FOR INFORMATION		
39	14.12.2017	ISSUED FOR DA		
40	12.06.2018	REVISED DA ISSUE		
48	18.06.2021	DA MODIFICATION	SC	JP
69	28.07.2021	DA MODIFICATION	SC	JP
72	12.11.2021	FOR INFORMATION	SC	JP
73	10.02.2022	FOR INFORMATION	SC	JP
74	18.03.2022	DA MODIFICATION	SC	JP
75	08.04.2022	AMENDING DA	SC	JP

EXTERNAL FINISHES

AL01	ALUMINIUM POWDERCOAT FINISH - DOOR
AP01	CONCRETE PRECAST - VISIBLE AGGREGATE
AP02	CONCRETE PRECAST - VISIBLE AGGREGATE
AW01	WINDOW SHADE - CONCRETE PRECAST
AW02	WINDOW SHADE - CONCRETE PRECAST
CN01	CONCRETE PRECAST - PROFILED
CN02	CONCRETE PRECAST
CR01	CONCRETE RENDER
FN01	ALUMINIUM FIN - ANODISED BRONZE
GL01	GLAZING - LIGHT GREY GLAZING (TOWER)
GL02	GLAZING - GLASS BALUSTRADE (TOWER)
GL03	GLAZING - SHADOW BOX GLASS SPANDREL (TOWER)
GL04	GLAZING - CLEAR VISION GLAZING (PODIUM)
GL05	GLAZING - SHADOW BOX GLASS SPANDREL (PODIUM)
LV01	LOUVRES BATTENS - ALUMINIUM
LV02	LOUVRES / PLANT SCREEN - ALUMINIUM
GR01	PATTERNED BRICK
TR01	TERRACOTTA BAGUETTES
TR02	BRICK CURTAIN WALL
PV01	BLACK GRANITE EXTERNAL PAVING
PV02	TERRACOTTA COLOUR BRICK EXTERNAL PAVING

Billbergia



Billbergia
creating communities®

Project

Mixed-use Development & Community Centre

34 Walker Street Rhodes NSW 2138

Drawing Name


Elevation - South

Date 08.04.2022 Scale As indicated Sheet Size @ A1

Drawn NR SC Chk. JP

Job No. 4440 Drawing No. 0502 Revision / 75

SJB Architects
Level 2
490 Crown Street
Surry Hills NSW
2010 Australia
T 61 2 9380 9911
F 61 2 9380 9922
www.sjb.com.au

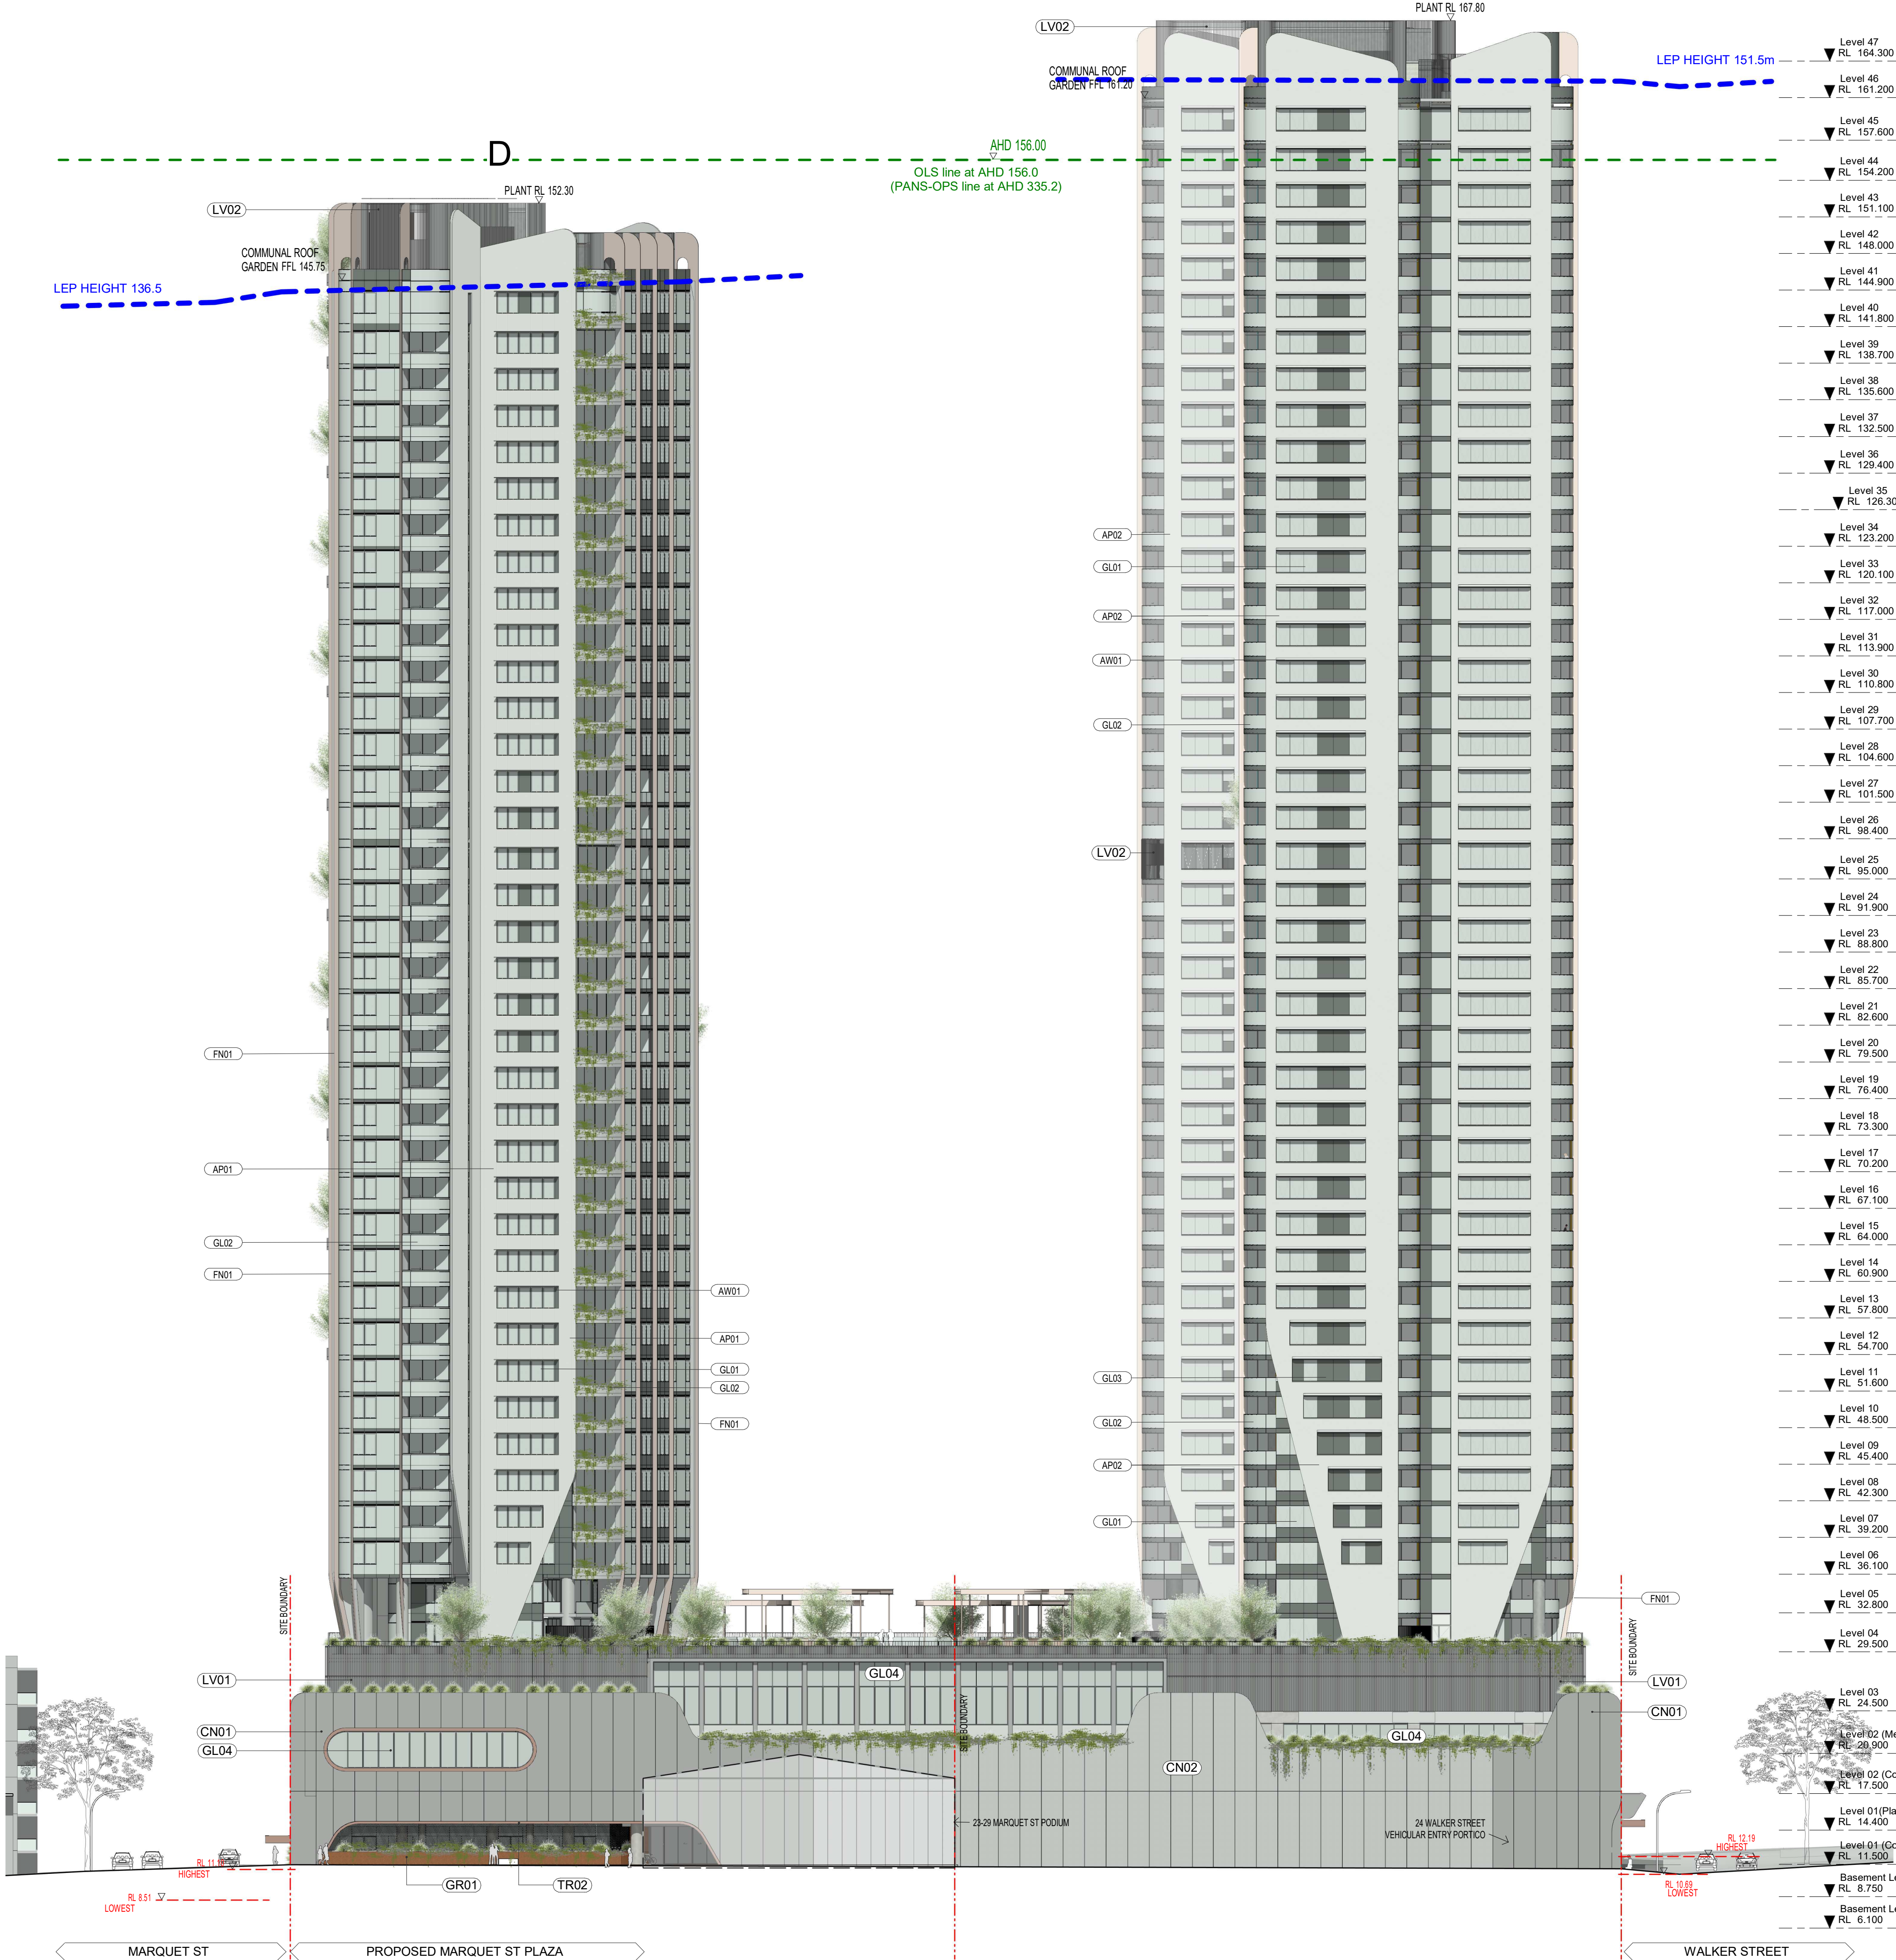

EXTERNAL FINISHES

- AL01

AP01

AP02

AW01

AW02

CN01

CN02

CR01

FN01

GL01

GL02

GL03

GL04

GL05

LV01

LV02

GR01

TR01

TRO2

PV01

PV02
- ALUMINIUM POWDERCOAT FINISH - DOOR

CONCRETE PRECAST - VISIBLE AGGREGATE

CONCRETE PRECAST - VISIBLE AGGREGATE

WINDOW SHADE - CONCRETE PRECAST

WINDOW SHADE - CONCRETE PRECAST

CONCRETE PRECAST - PROFILED

CONCRETE PRECAST

CONCRETE RENDER

ALUMINIUM FIN - ANODISED BRONZE

GLAZING - LIGHT GREY GLAZING (TOWER)

GLAZING - GLASS BALUSTRADE (TOWER)

GLAZING - SHADOW BOX GLASS SPANDREL (TOWER)

GLAZING - CLEAR VISION GLAZING (PODIUM)

GLAZING - SHADOW BOX GLASS SPANDREL (PODIUM)

LOUVRES BATTENS - ALUMINIUM

LOUVRES / PLANT SCREEN - ALUMINIUM


PATTERNED BRICK

TERRACOTTA BAGUETTES

BRICK CURTAIN WALL

BLACK GRANITE EXTERNAL PAVING

TERRACOTTA COLOUR BRICK EXTERNAL PAVING

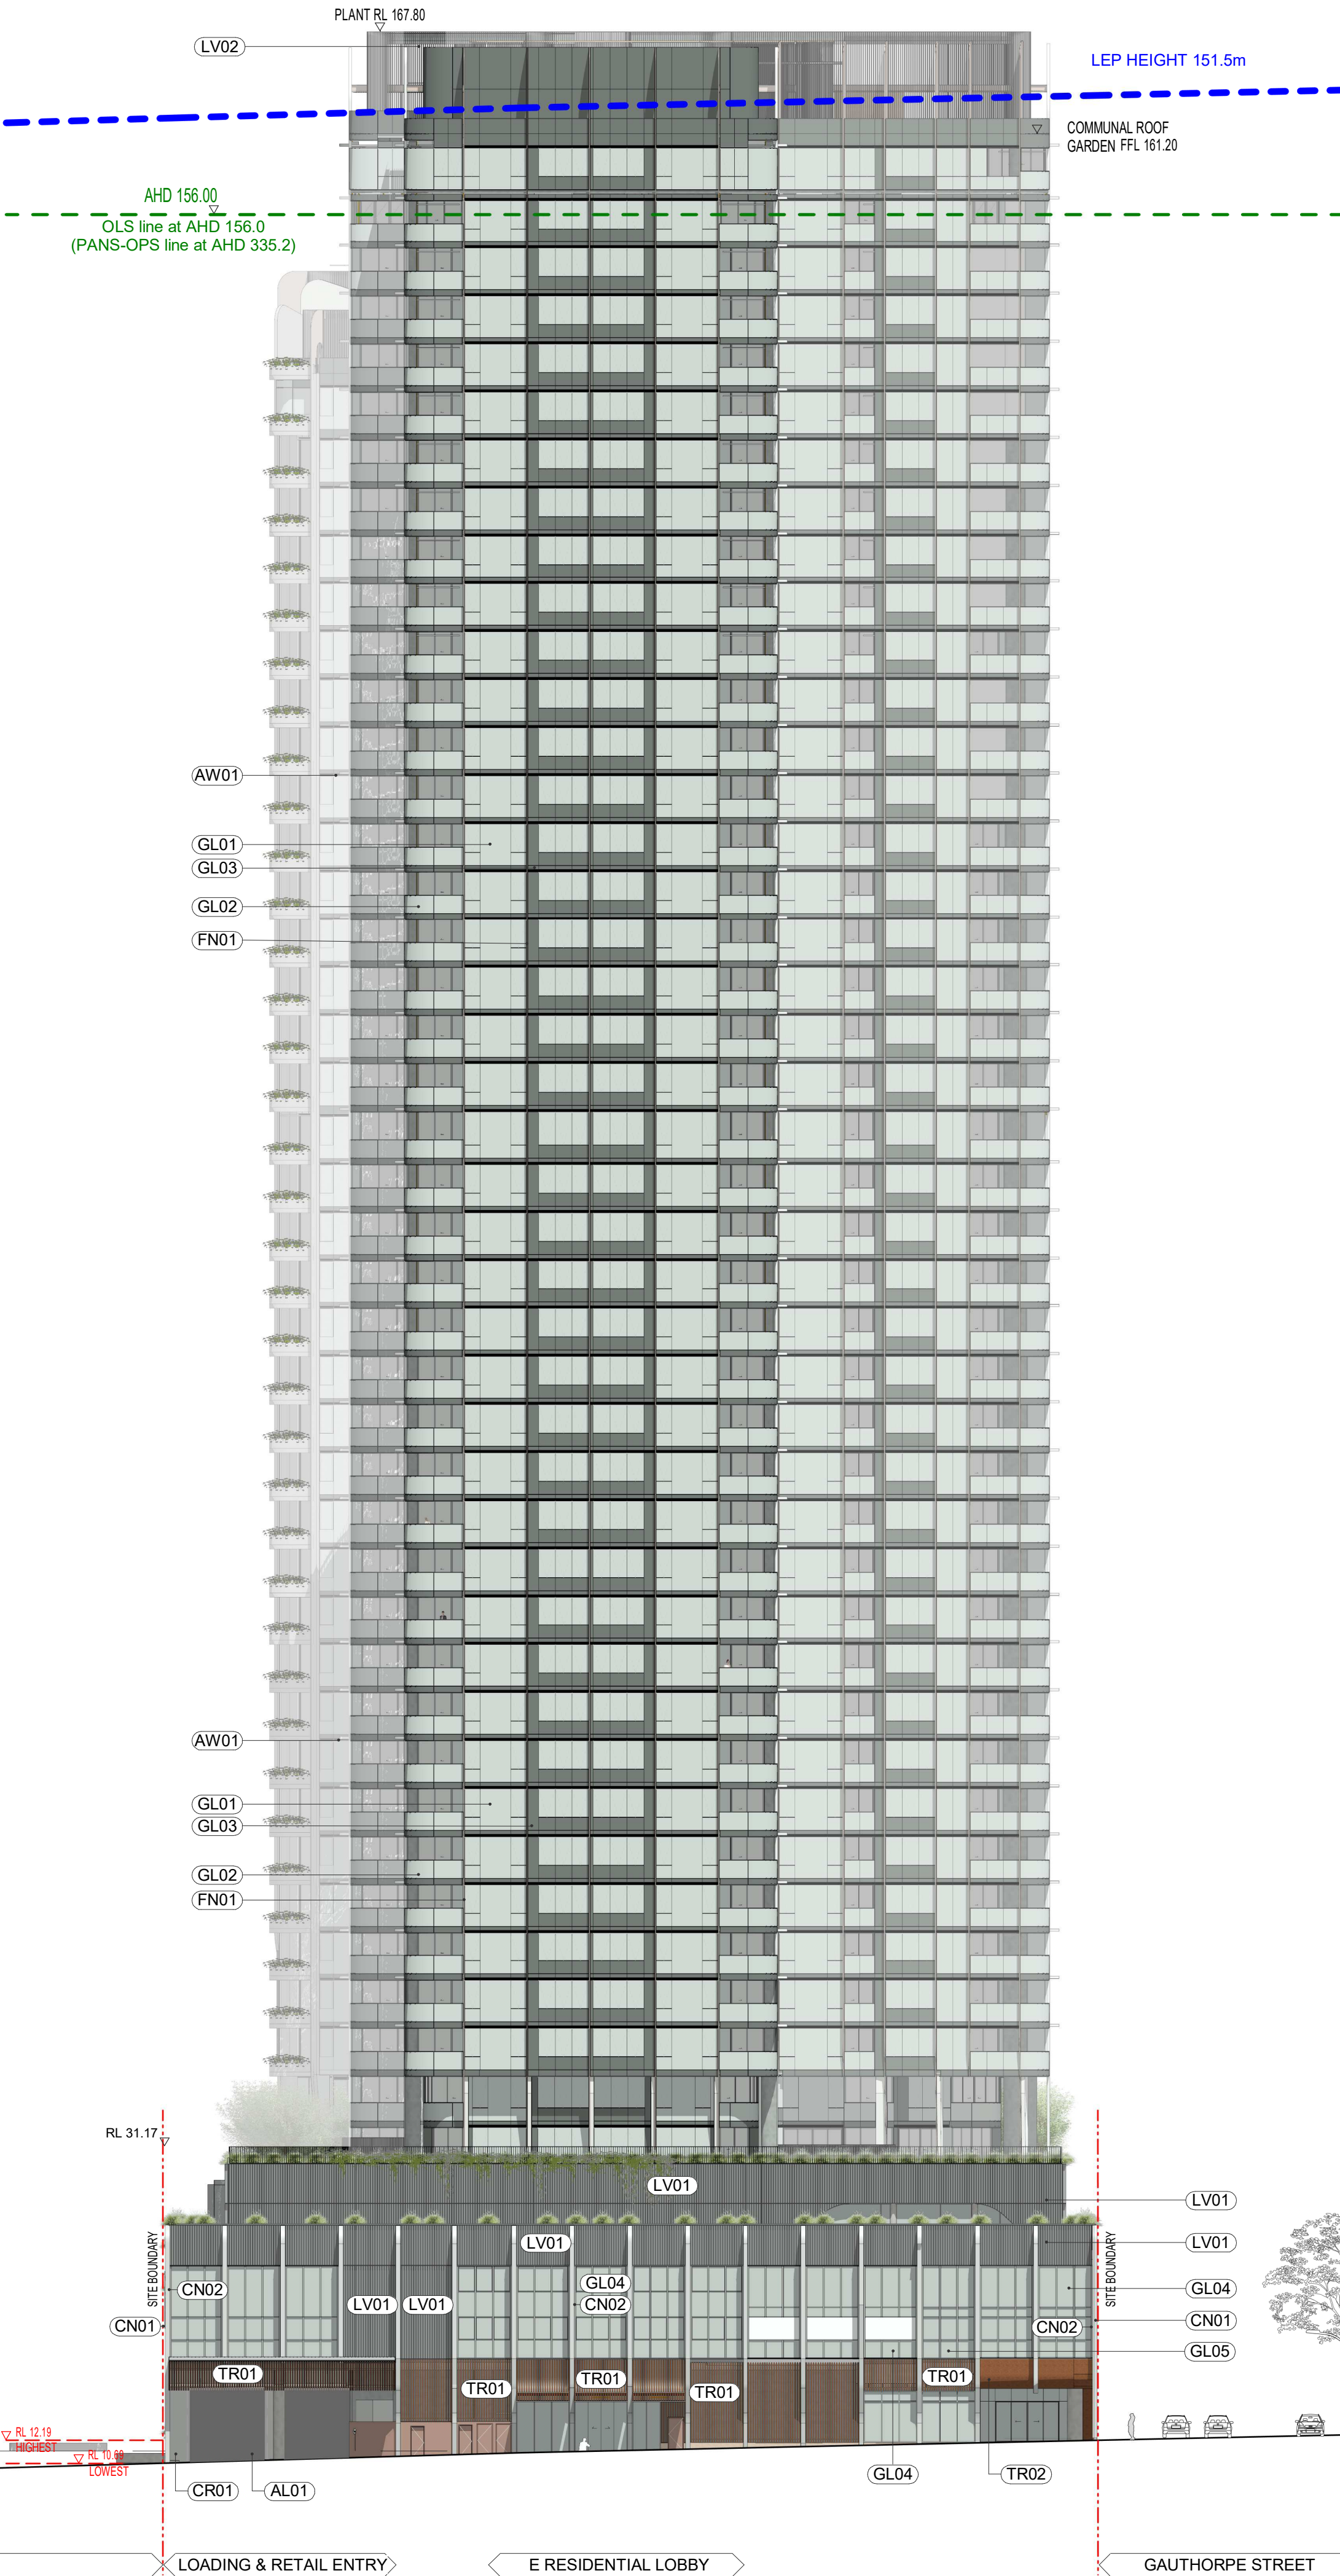

Level 47	▼ RL 164.300
Level 46	▼ RL 161.200
Level 45	▼ RL 157.600
Level 44	▼ RL 154.200
Level 43	▼ RL 151.100
Level 42	▼ RL 148.000
Level 41	▼ RL 144.900
Level 40	▼ RL 141.800
Level 39	▼ RL 138.700
Level 38	▼ RL 135.600
Level 37	▼ RL 132.500
Level 36	▼ RL 129.400
Level 35	▼ RL 126.300
Level 34	▼ RL 123.200
Level 33	▼ RL 120.100
Level 32	▼ RL 117.000
Level 31	▼ RL 113.900
Level 30	▼ RL 110.800
Level 29	▼ RL 107.700
Level 28	▼ RL 104.600
Level 27	▼ RL 101.500
Level 26	▼ RL 98.400
Level 25	▼ RL 95.000
Level 24	▼ RL 91.900
Level 23	▼ RL 88.800
Level 22	▼ RL 85.700
Level 21	▼ RL 82.600
Level 20	▼ RL 79.500
Level 19	▼ RL 76.400
Level 18	▼ RL 73.300
Level 17	▼ RL 70.200
Level 16	▼ RL 67.100
Level 15	▼ RL 64.000
Level 14	▼ RL 60.900
Level 13	▼ RL 57.800
Level 12	▼ RL 54.700
Level 11	▼ RL 51.600
Level 10	▼ RL 48.500
Level 09	▼ RL 45.400
Level 08	▼ RL 42.300
Level 07	▼ RL 39.200
Level 06	▼ RL 36.100
Level 05	▼ RL 32.800
Level 04	▼ RL 29.500
Level 03	▼ RL 24.500
Level 02 (Mezzanine)	▼ RL 20.900
Level 02 (Coord)	▼ RL 17.500
Level 01(Plant)	▼ RL 14.400
Level 01 (Coord)	▼ RL 11.500
Basement Level 01 (Mezzanine)	▼ RL 8.750
Basement Level 01 (Loading)	▼ RL 6.100

In accepting and utilising this document the recipient agrees that SJB Architecture (NSW) Pty. Ltd. ACN 081 094 724 T/A SJB Architects, retain all common law, statutory law and other rights including copyright and intellectual property rights. The recipient agrees not to use this document for any purpose other than its intended use; to waive all claims against SJB Architects resulting from unauthorised changes; or to reuse the document on other projects without the prior written consent of SJB Architects. Under no circumstances shall transfer of this document be deemed a sale. SJB Architects makes no warranties of fitness for any purpose. The Builder/Contractor shall verify job dimensions prior to any work commencing. Use figured dimensions only. Do not scale drawings.

Nominated Architects: Adam Haddow-7188 | John Pradel-7004

FOR APPROVAL

Rev	Date	Revision	By	Chk.
14	05.09.2017	PRE DA MEETING		
18	05.10.2017	FOR INFORMATION		
25	26.10.2017	FOR INFORMATION		
26	31.10.2017	RLC CONCEPT DESIGN		
27	07.11.2017	CONSULTANT ISSUE		
33	23.11.2017	FOR INFORMATION		
34	24.11.2017	FOR INFORMATION		
35	30.11.2017	FOR INFORMATION		
39	14.12.2017	ISSUED FOR DA		
40	12.06.2018	REVISED DA ISSUE		
48	18.06.2021	DA MODIFICATION	SC	JP
69	28.07.2021	DA MODIFICATION	SC	JP
72	12.11.2021	FOR INFORMATION	SC	JP
73	10.02.2022	FOR INFORMATION	SC	JP
75	08.04.2022	AMENDING DA	SC	JP

Billbergia



Billbergia
creating communities®

Project

Mixed-use Development & Community Centre

34 Walker Street Rhodes NSW 2138

Drawing Name

Elevation - East

Date 08.04.2022 Scale As indicated Sheet Size @ A1

Drawn NR SC Chk. JP

Job No. 4440 Drawing No. 0503 Revision / 75


SJB Architects
Level 2
490 Crown Street
Surry Hills NSW
2010 Australia
T 61 2 9380 9911
F 61 2 9380 9922
www.sjb.com.au



AL01	ALUMINIUM POWDERCOAT FINISH - DOOR
AL02	CONCRETE PRECAST - VISIBLE AGGREGATE
AP02	CONCRETE PRECAST - VISIBLE AGGREGATE
AW01	WINDOW SHADE - CONCRETE PRECAST
AW02	WINDOW SHADE - CONCRETE PRECAST
CN01	CONCRETE PRECAST - PROFILED
CN02	CONCRETE PRECAST
CR01	CONCRETE RENDER
FN01	ALUMINIUM FIN - ANODISED BRONZE
GL01	GLAZING - LIGHT GREY GLAZING (TOWER)
GL02	GLAZING - GLASS BALUSTRADE (TOWER)
GL03	GLAZING - SHADOW BOX GLASS SPANDREL (TOWER)
GL04	GLAZING - CLEAR VISION GLAZING (PADIUM)
GL05	GLAZING - SHADOW BOX GLASS SPANDREL (PADIUM)
LV01	LOUVRES BATTENS - ALUMINIUM
LV02	LOUVRES / PLANT SCREEN - ALUMINIUM
GR01	PATTERNED BRICK
TR01	TERRACOTTA BAGUETTES
TR02	BRICK CURTAIN WALL
PV01	BLACK GRANITE EXTERNAL PAVING
PV02	TERRACOTTA COLOUR BRICK EXTERNAL PAVING

Nominated Architects: Adam Hadow-7188 | John Pradel-7004

Rev	Date	Revision	By	Chk.
14	05.09.2017	PRE DA MEETING		
18	05.10.2017	FOR INFORMATION		
22	13.10.2017	FOR INFORMATION		
26	10.12.2017	FOR INFORMATION		
30	31.10.2017	RLC CONCEPT DESIGN		
27	07.11.2017	CONSULTANT ISSUE		
23	13.11.2017	FOR INFORMATION		
34	24.11.2017	FOR INFORMATION		
35	30.11.2017	FOR INFORMATION		
39	14.12.2017	ISSUED FOR DA		
40	12.06.2018	REVISED DA ISSUE		
48	18.06.2021	DA MODIFICATION	SC	JP
59	28.07.2021	DA MODIFICATION	SC	JP
62	12.11.2021	FOR INFORMATION	SC	JP
63	10.02.2022	FOR INFORMATION	SC	JP
64	18.03.2022	DA MODIFICATION	SC	JP
75	08.04.2022	AMENDING DA	SC	JP

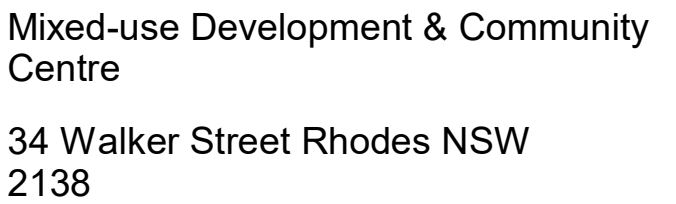

Drawing Name

Elevation - West

Date	Scale	Sheet Size
08.04.2022	As indicated	@ A1

Drawn _____ Chk. _____

NR SC JP

Job No.	Drawing No.	Revision
4440	0504	/ 75

SJB Architects
Level 2
490 Crown Street
Surry Hills NSW
2010 Australia
T 61 2 9380 9911
F 61 2 9380 9922
www.sjb.com.au





AL01	ALUMINIUM POWDERCOAT FINISH - DOOR
AP01	CONCRETE PRECAST - VISIBLE AGGREGATE
AP02	CONCRETE PRECAST - VISIBLE AGGREGATE
AW01	WINDOW SHADE - CONCRETE PRECAST
AW02	WINDOW SHADE - CONCRETE PRECAST
CN01	CONCRETE PRECAST - PROFILED
CN02	CONCRETE PRECAST
CR01	CONCRETE RENDER
FN01	ALUMINIUM FIN - ANODISED BRONZE
GL02	GLAZING - LIGHT GREY GLAZING (TOWER)
GL02	GLAZING - GLASS BALUSTRADE (TOWER)
GL03	GLAZING - SHADOW BOX GLASS SPANDREL (TOWER)
GL04	GLAZING - CLEAR VISION GLAZING (PODIUM)
GL05	GLAZING - SHADOW BOX GLASS SPANDREL (PODIUM)
LV01	LOUVRES BATTENS - ALUMINIUM
LV02	LOUVRES / PLANT SCREEN - ALUMINIUM
GR01	PATTERNED BRICK
TR01	TERRACOTTA BAGUETTES
TR02	BRICK CURTAIN WALL
PV01	BLACK GRANITE EXTERNAL PAVING
PV02	TERRACOTTA COLOUR BRICK EXTERNAL PAVING

Rev	Date	Revision	By	Chk
27	07.11.2017	CONSULTANT ISSUE		
33	23.11.2017	FOR INFORMATION		
34	24.11.2017	FOR INFORMATION		
35	30.11.2017	FOR INFORMATION		
39	14.12.2017	ISSUED FOR DA		
40	12.06.2018	REVISED DA ISSUE		
48	18.06.2021	DA MODIFICATION	SC	JP
72	12.11.2021	FOR INFORMATION	SC	JP
73	10.02.2022	FOR INFORMATION	SC	JP
75	08.04.2022	AMENDING DA	SC	JP

EXTERNAL FINISHES


AL01	ALUMINIUM POWDERCOAT FINISH - DOOR
AP01	CONCRETE PRECAST - VISIBLE AGGREGATE
AP02	CONCRETE PRECAST - VISIBLE AGGREGATE
AW01	WINDOW SHADE - CONCRETE PRECAST
AW02	WINDOW SHADE - CONCRETE PRECAST
CN01	CONCRETE PRECAST - PROFILED
CN02	CONCRETE PRECAST
CR01	CONCRETE RENDER
FN01	ALUMINIUM FIN - ANODISED BRONZE
GL01	GLAZING - LIGHT GREY GLAZING (TOWER)
GL02	GLAZING - GLASS BALUSTRADE (TOWER)
GL03	GLAZING - SHADOW BOX GLASS SPANDREL (TOWER)
GL04	GLAZING - CLEAR VISION GLAZING (PODIUM)
GL05	GLAZING - SHADOW BOX GLASS SPANDREL (PODIUM)
LV01	LOUVRES BATTENS - ALUMINIUM
LV02	LOUVRES / PLANT SCREEN - ALUMINIUM
GR01	PATTERNED BRICK
TR01	TERRACOTTA BAGUETTES
TRO2	BRICK CURTAIN WALL
PV01	BLACK GRANITE EXTERNAL PAVING
PV02	TERRACOTTA COLOUR BRICK EXTERNAL PAVING

In accepting and utilising this document the recipient agrees that SJB Architecture (NSW) Pty. Ltd. ACN 081 094 724 T/A SJB Architects, retain all common law, statutory law and other rights including copyright and intellectual property rights. The recipient agrees not to use this document for any purpose other than its intended use; to waive all claims against SJB Architects resulting from unauthorised changes; or to reuse the document on other projects without the prior written consent of SJB Architects. Under no circumstances shall transfer of this document be deemed a sale. SJB Architects makes no warranties of fitness for any purpose. The Builder/Contractor shall verify job dimensions prior to any work commencing. Use figured dimensions only. Do not scale drawings.

Nominated Architects: Adam Haddow-7188 | John Pradel-7004

FOR APPROVAL

Rev	Date	Revision	By	Chk.
27	07.11.2017	CONSULTANT ISSUE		
33	23.11.2017	FOR INFORMATION		
34	24.11.2017	FOR INFORMATION		
35	30.11.2017	FOR INFORMATION		
39	14.12.2017	ISSUED FOR DA		
40	12.06.2019	REVISED DA ISSUE		
73	10.02.2022	FOR INFORMATION	SC	JP
74	18.03.2022	DA MODIFICATION	SC	JP
75	08.04.2022	AMENDING DA	SC	JP

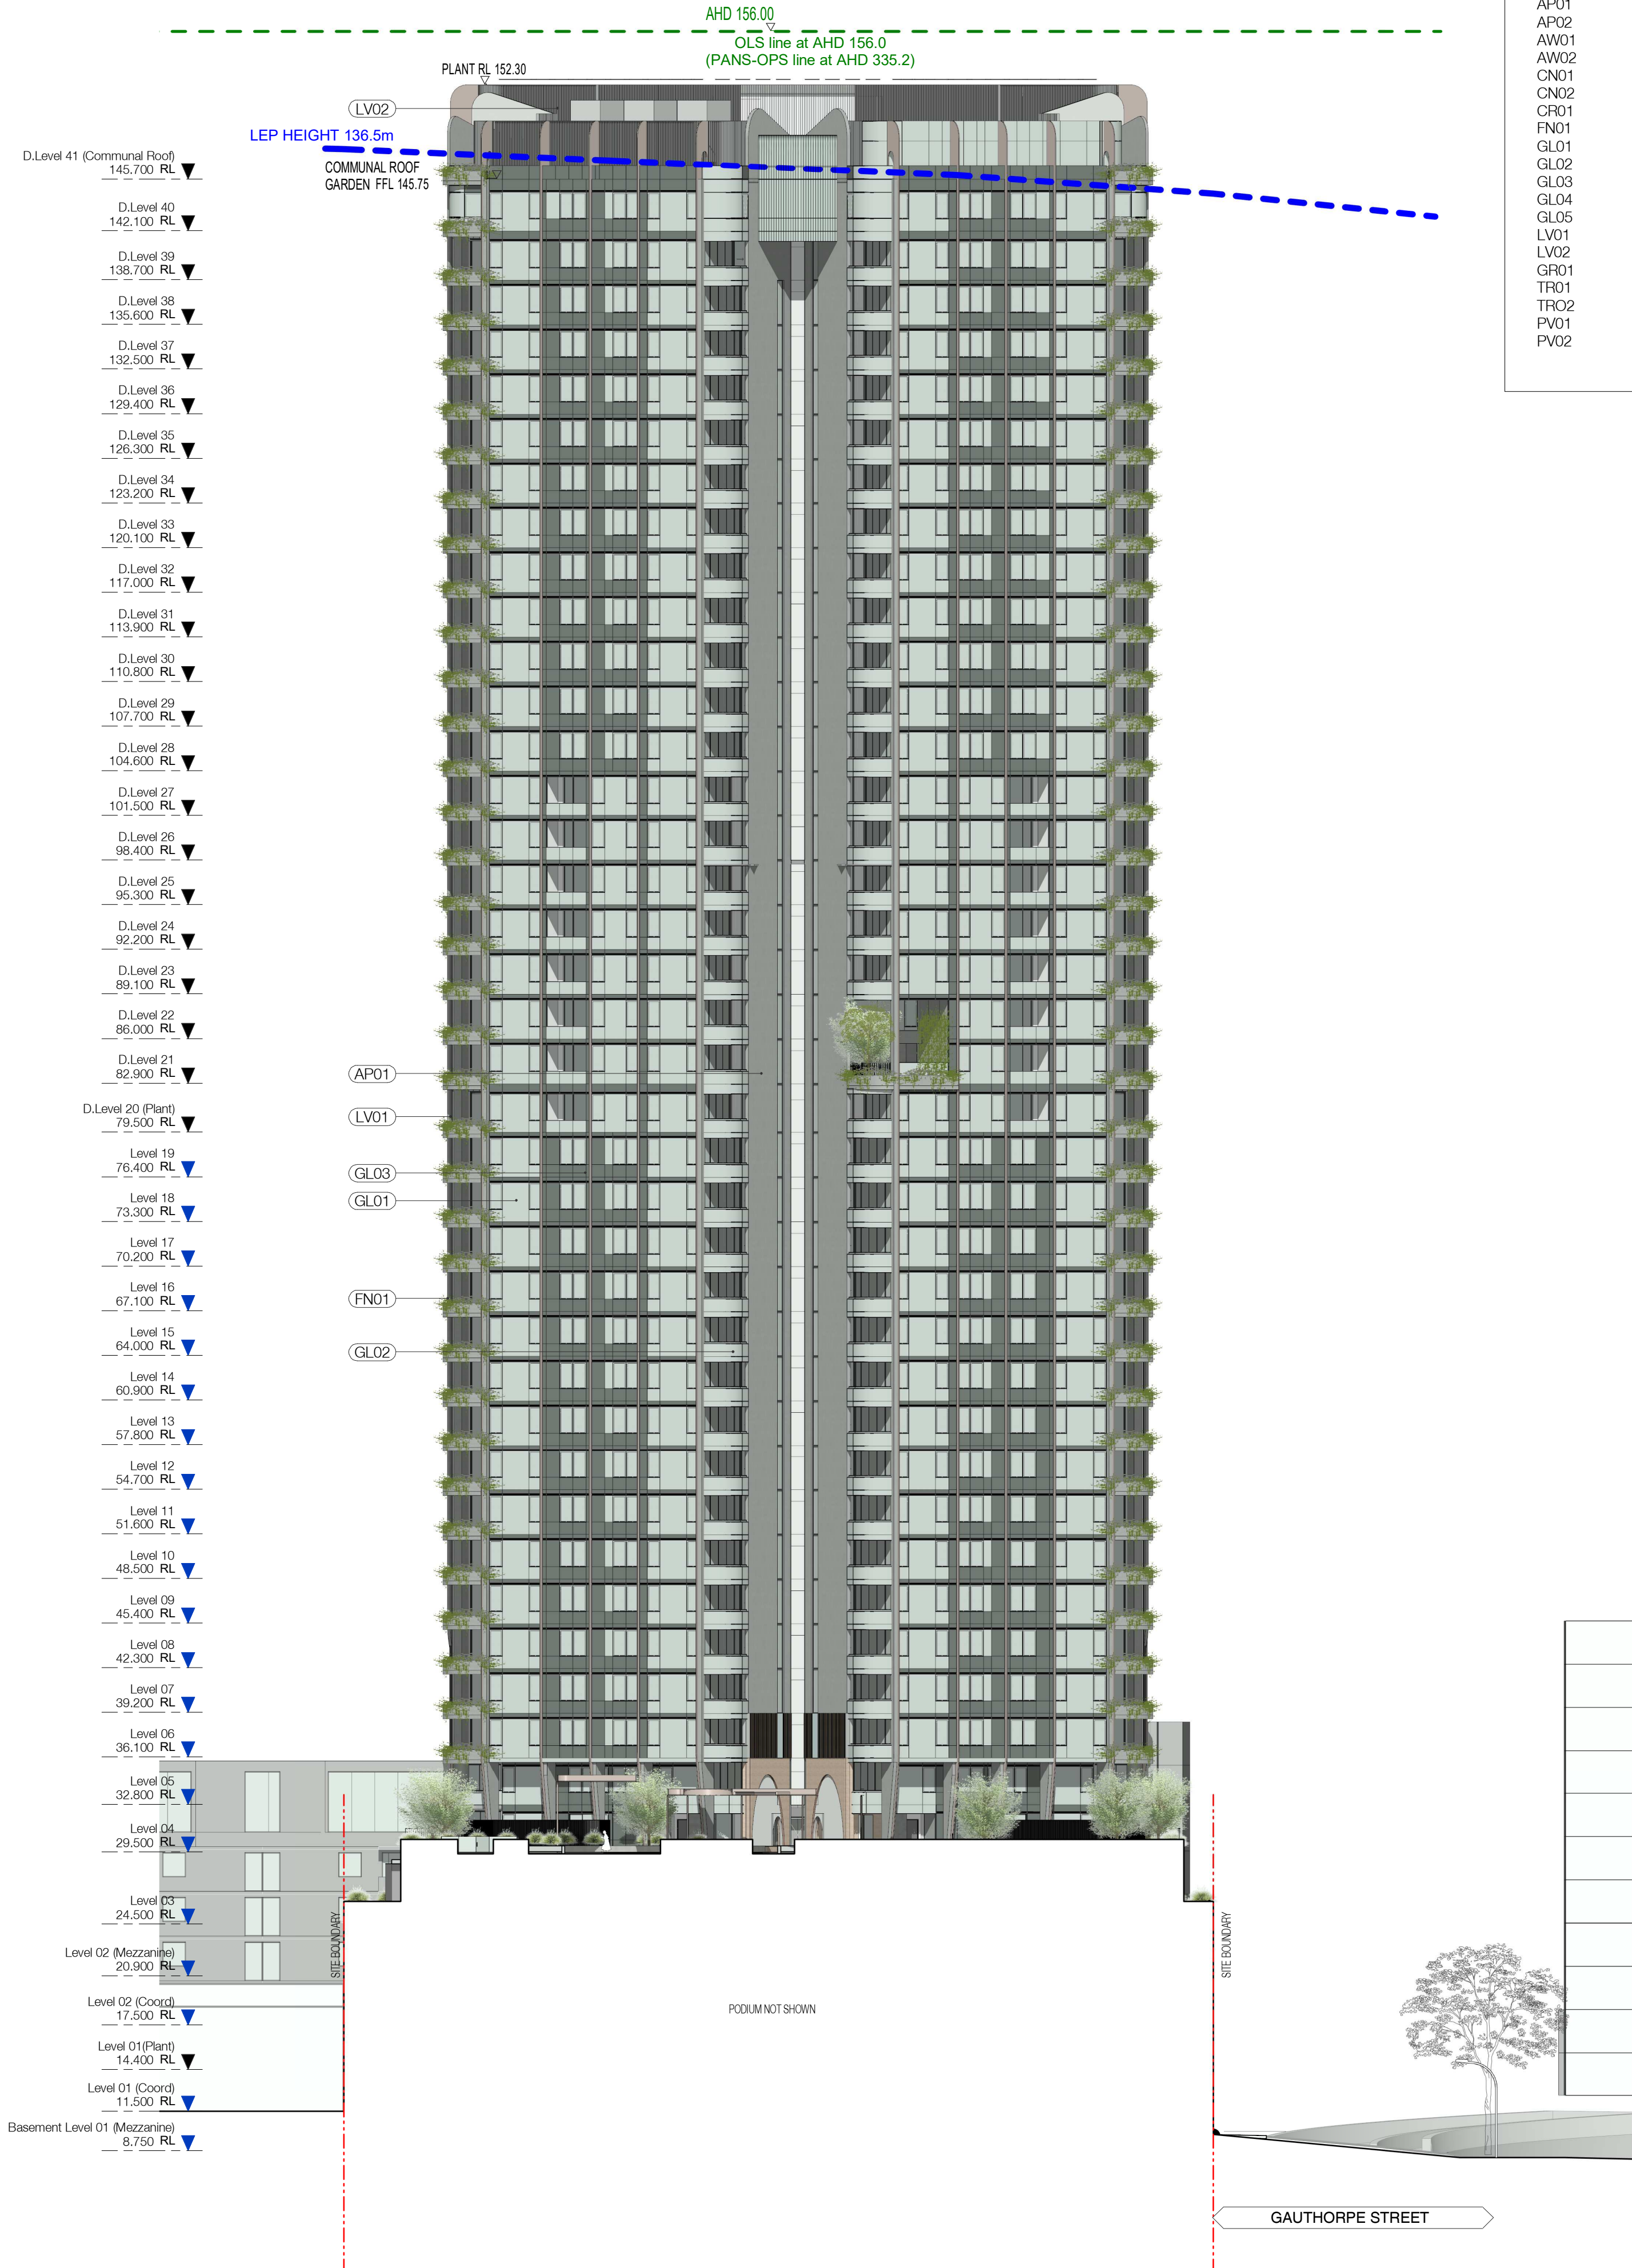

1 Internal Elevation Tower D
A-Q-0307 1 : 300

Billbergia



Billbergia
creating communities®

Project
Mixed-use Development & Community
Centre
34 Walker Street Rhodes NSW
2138

Drawing Name

Elevation - Internal Tower
D

Date Scale Sheet Size
08.04.2022 As indicated @ A1

Drawn Chk.
NR SC JP

Job No. Drawing No. Revision
4440 0506 / 75

SJB Architects
Level 2
490 Crown Street
Surry Hills NSW
2010 Australia
T 61 2 9380 9911
F 61 2 9380 9922
www.sjb.com.au

