

FOR APPROVAL

Rev	Date	Revision	By	Chk.
9	07.08.2017	FOR COORDINATION		
11	21.08.2017	FOR INFORMATION		
14	05.09.2017	PRE DA MEETING		
18	05.10.2017	FOR INFORMATION		
23	19.10.2017	FOR COORDINATION		
25	26.10.2017	FOR INFORMATION		
27	07.11.2017	CONSULTANT ISSUE		
34	24.11.2017	FOR INFORMATION		
39	14.12.2017	ISSUED FOR DA		
40	12.06.2018	REVISED DA ISSUE		
48	18.06.2021	DA MODIFICATION	SC	JP
69	28.07.2021	DA MODIFICATION	SC	JP
72	12.11.2021	FOR INFORMATION	SC	JP
73	10.02.2022	FOR INFORMATION	SC	JP
74	18.03.2022	DA MODIFICATION	SC	JP
75	08.04.2022	AMENDING DA	SC	JP

- Loading
- RCC
- RCC Parking
- Residential Parking
- Residential Tower
- Retail

Billbergia



Billbergia
creating communities®

Project

Mixed-use Development & Community Centre

34 Walker Street Rhodes NSW 2138

Drawing Name

Site Section 01


Date Scale Sheet Size
08.04.2022 1 : 400 @ A1

Drawn Chk.

NR SC JP

Job No. Drawing No. Revision
4440 0601 / 75

SJB Architects
Level 2
490 Crown Street
Surry Hills NSW
2010 Australia
T 61 2 9380 9911
F 61 2 9380 9922
www.sjb.com.au

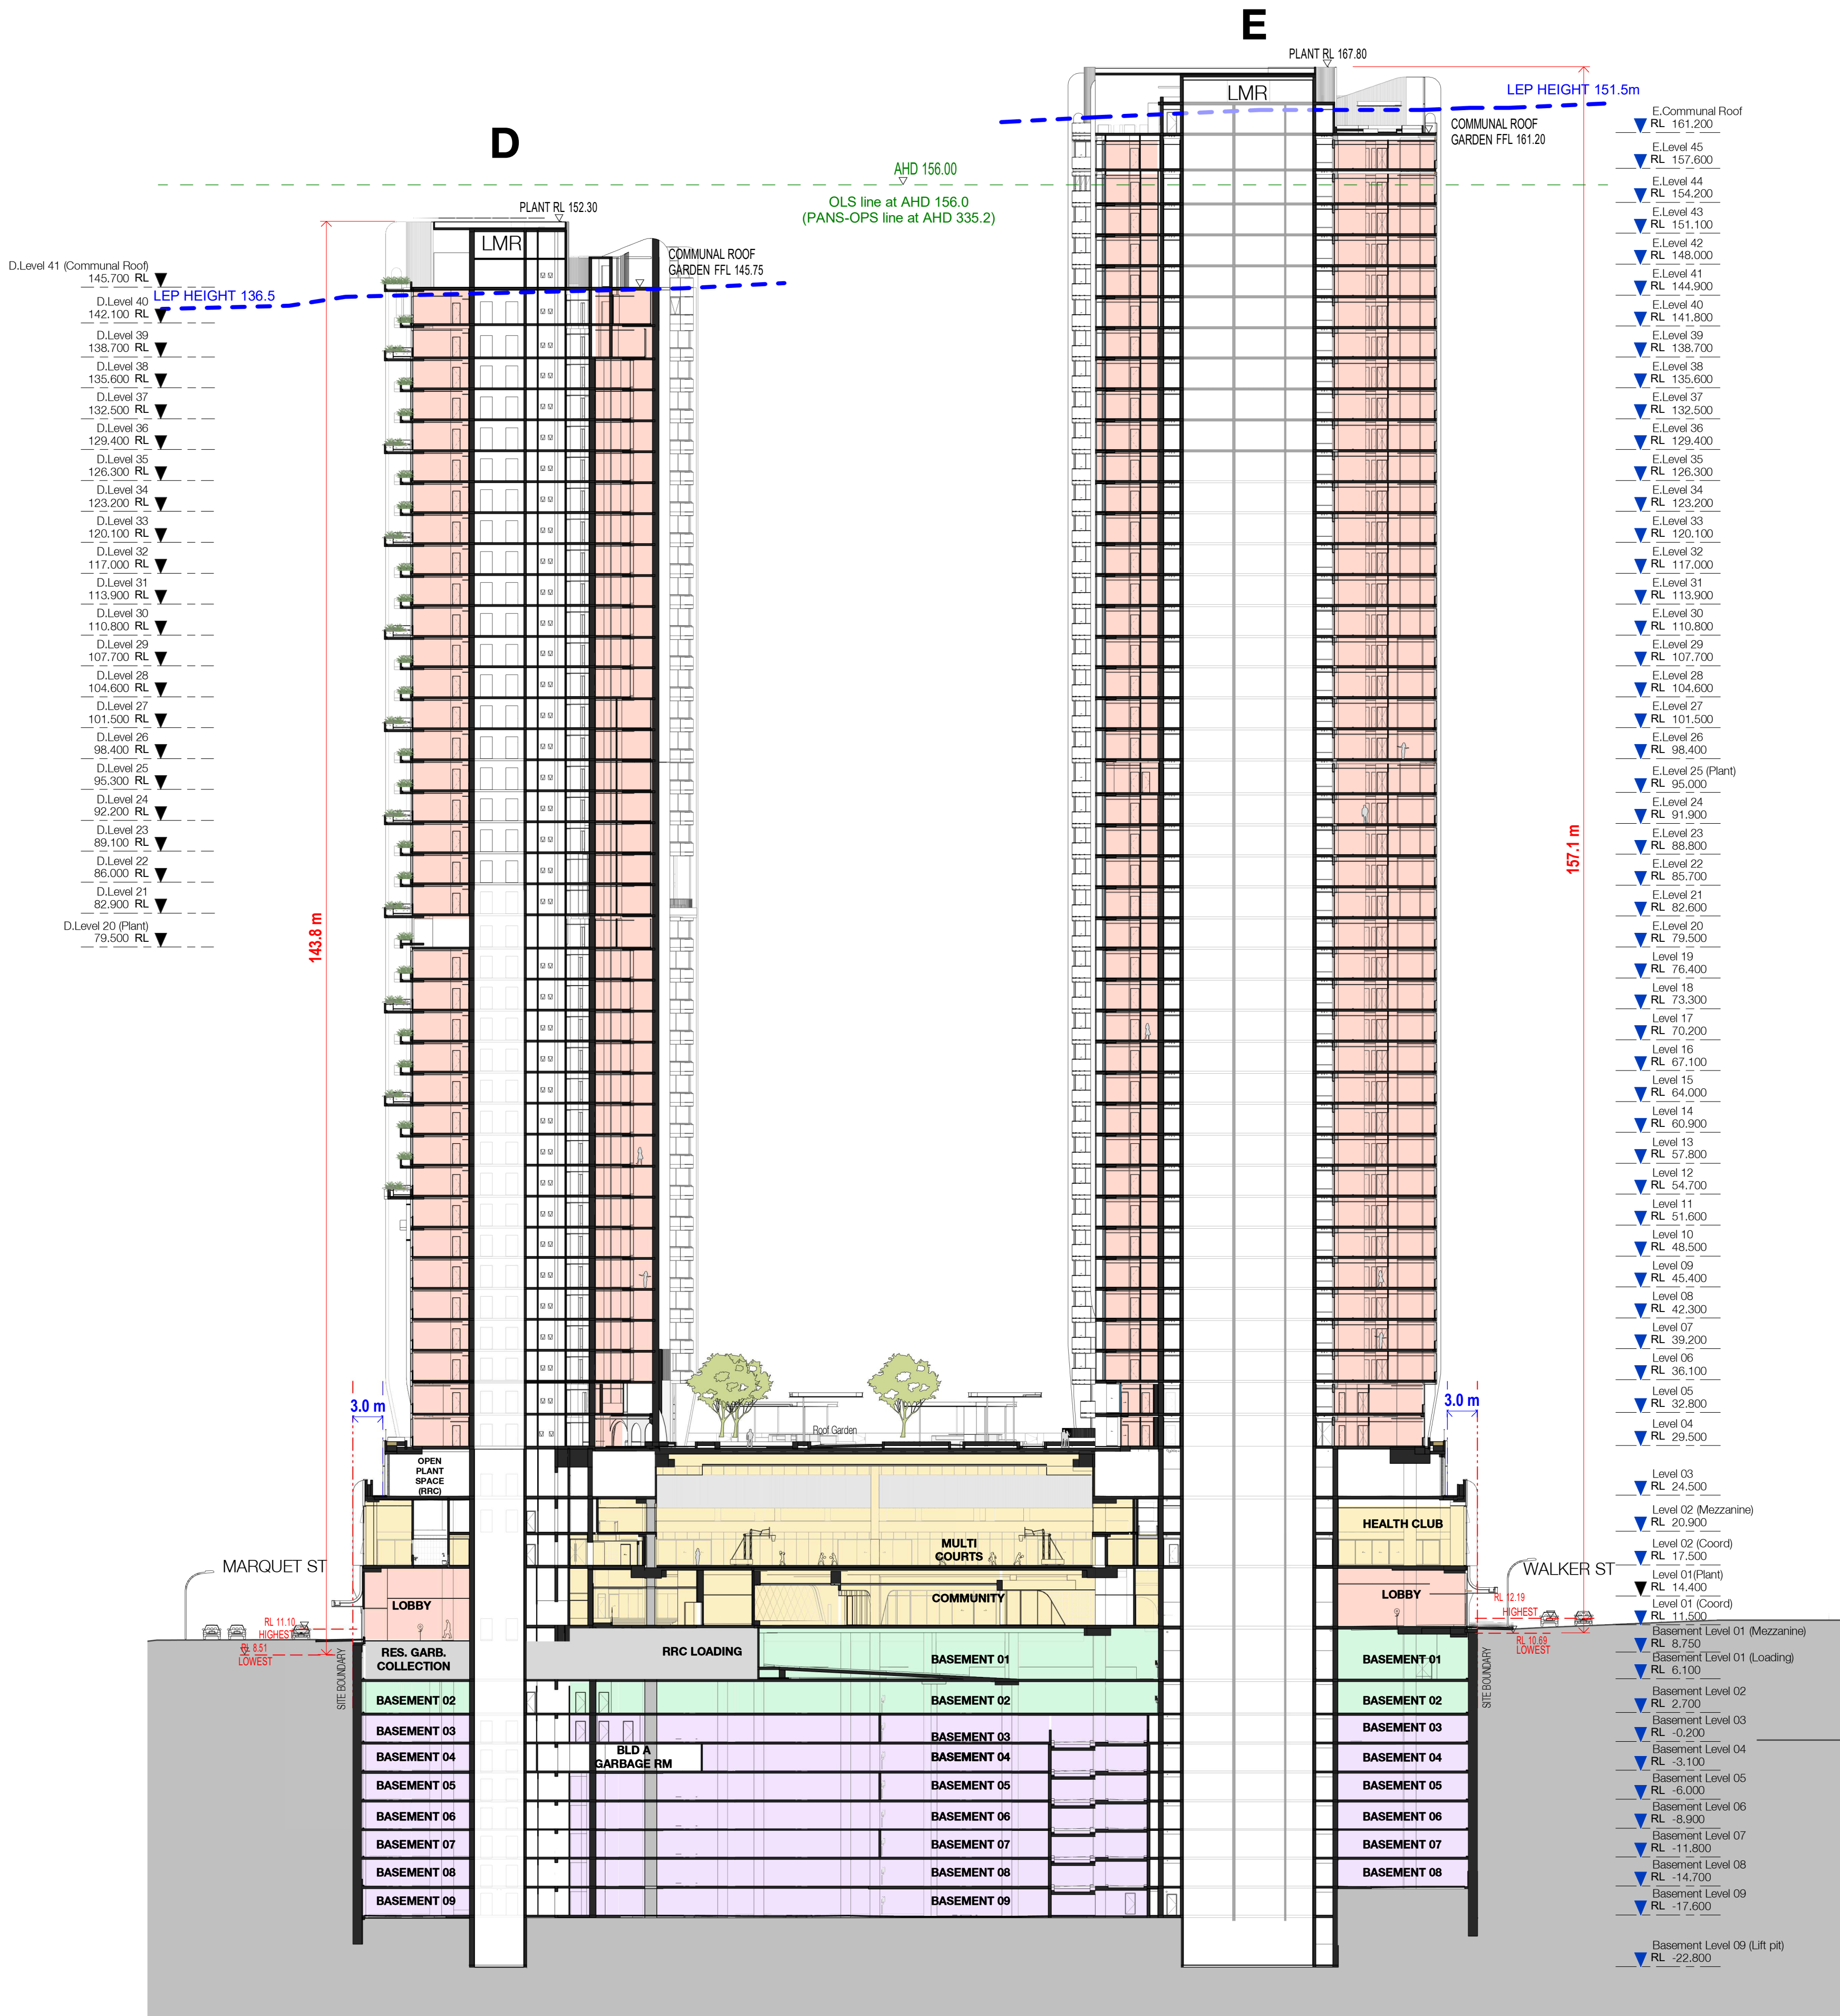

- E.Communal Roof
RL 161.200
- E.Level 45
RL 157.600
- E.Level 44
RL 154.200
- E.Level 43
RL 151.100
- E.Level 42
RL 148.000
- E.Level 41
RL 144.900
- E.Level 40
RL 141.800
- E.Level 39
RL 138.700
- E.Level 38
RL 135.600
- E.Level 37
RL 132.500
- E.Level 36
RL 129.400
- E.Level 35
RL 126.300
- E.Level 34
RL 123.200
- E.Level 33
RL 120.100
- E.Level 32
RL 117.000
- E.Level 31
RL 113.900
- E.Level 30
RL 110.800
- E.Level 29
RL 107.700
- E.Level 28
RL 104.600
- E.Level 27
RL 101.500
- E.Level 26
RL 98.400
- E.Level 25 (Plant)
RL 95.000
- E.Level 24
RL 91.900
- E.Level 23
RL 88.800
- E.Level 22
RL 85.700
- E.Level 21
RL 82.600
- E.Level 20
RL 79.500
- Level 19
RL 76.400
- Level 18
RL 73.300
- Level 17
RL 70.200
- Level 16
RL 67.100
- Level 15
RL 64.000
- Level 14
RL 60.900
- Level 13
RL 57.800
- Level 12
RL 54.700
- Level 11
RL 51.600
- Level 10
RL 48.500
- Level 09
RL 45.400
- Level 08
RL 42.300
- Level 07
RL 39.200
- Level 06
RL 36.100
- Level 05
RL 32.800
- Level 04
RL 29.500
- Level 03
RL 24.500
- Level 02 (Mezzanine)
RL 20.900
- Level 02 (Coord)
RL 17.500
- Level 01 (Plant)
RL 14.400
- Level 01 (Coord)
RL 11.500
- Basement Level 01 (Mezzanine)
RL 8.750
- Basement Level 01 (Loading)
RL 6.100
- Basement Level 02
RL 2.700
- Basement Level 03
RL -0.200
- Basement Level 04
RL -3.100
- Basement Level 05
RL -6.000
- Basement Level 06
RL -8.900
- Basement Level 07
RL -11.800
- Basement Level 08
RL -14.700
- Basement Level 09
RL -17.600
- Basement Level 09 (Lift pit)
RL -22.800

FOR APPROVAL

Rev	Date	Revision	By	Chk.
11	21.08.2017	FOR INFORMATION		
14	05.09.2017	PRE DA MEETING		
18	05.10.2017	FOR INFORMATION		
27	07.11.2017	CONSULTANT ISSUE		
34	24.11.2017	FOR INFORMATION		
39	14.12.2017	ISSUED FOR DA		
40	12.06.2018	REVISED DA ISSUE		
48	18.06.2021	DA MODIFICATION	SC	JP
69	28.07.2021	DA MODIFICATION	SC	JP
72	12.11.2021	FOR INFORMATION	SC	JP
73	10.02.2022	FOR INFORMATION	SC	JP
74	18.03.2022	DA MODIFICATION	SC	JP
75	08.04.2022	AMENDING DA	SC	JP

- Loading
- RCC
- RCC Parking
- Residential Parking
- Residential Tower
- Retail
- Calculating...

Billbergia



Billbergia
creating communities®

Project

Mixed-use Development & Community Centre

34 Walker Street Rhodes NSW 2138

Drawing Name

Site Section 02 and 03


Date 08.04.2022 Scale 1 : 400 Sheet Size @ A1

Drawn NR SC

Chk. JP

Job No. 4440 Drawing No. 0602 Revision / 75

SJB Architects
Level 2
490 Crown Street
Surry Hills NSW
2010 Australia
T 61 2 9380 9911
F 61 2 9380 9922
www.sjb.com.au

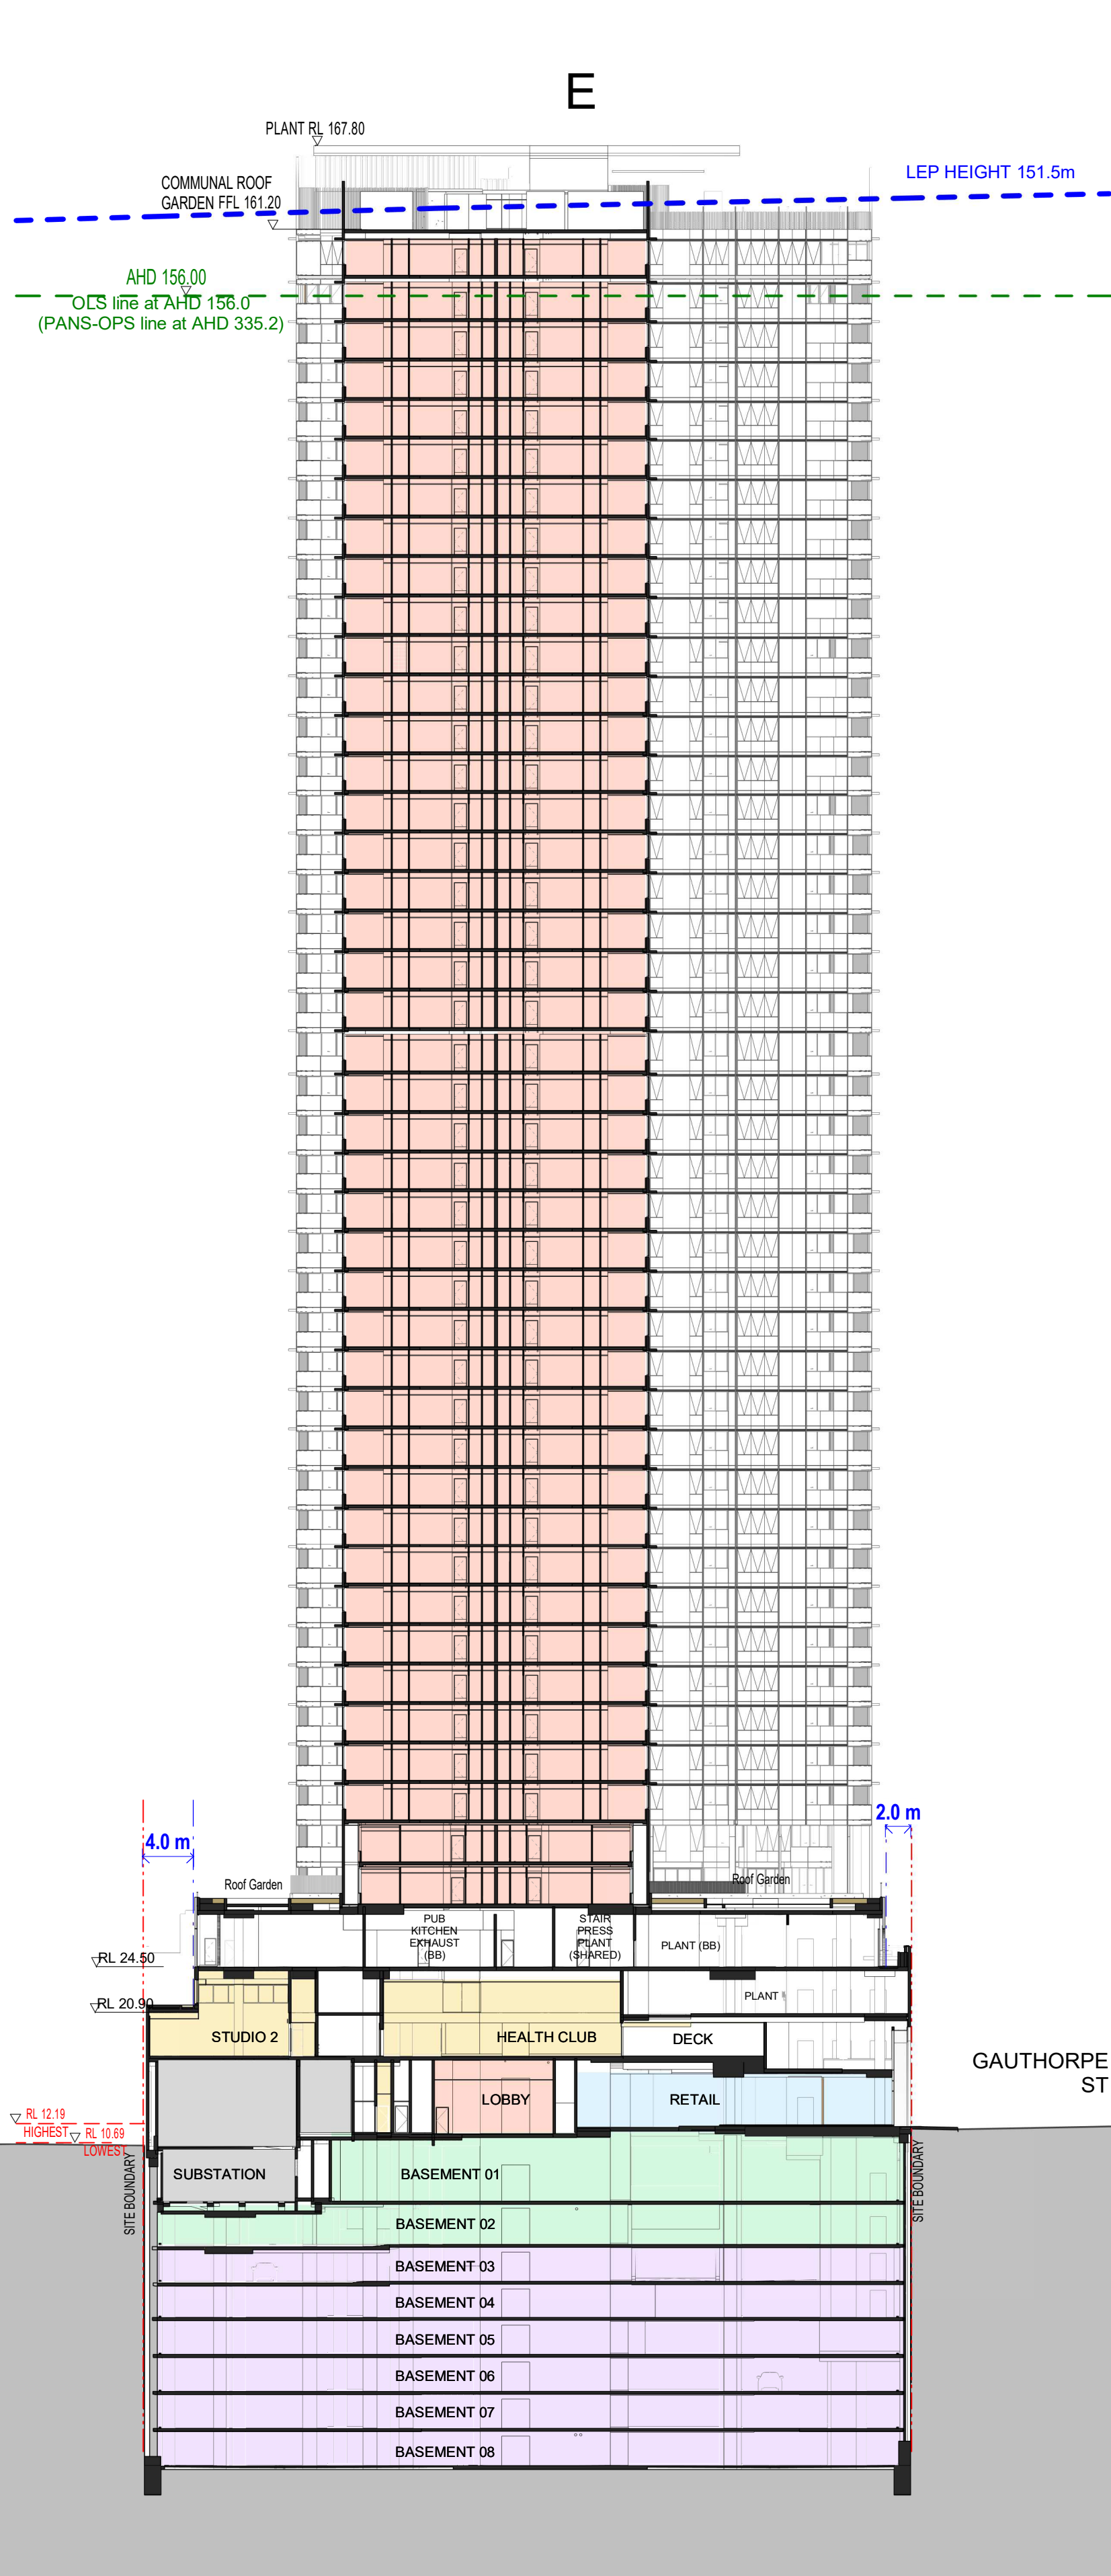


Level 47	▼ RL 164.300
Level 46	▼ RL 161.200
Level 45	▼ RL 157.600
Level 44	▼ RL 154.200
Level 43	▼ RL 151.100
Level 42	▼ RL 148.000
Level 41	▼ RL 144.900
Level 40	▼ RL 141.800
Level 39	▼ RL 138.700
Level 38	▼ RL 135.600
Level 37	▼ RL 132.500
Level 36	▼ RL 129.400
Level 35	▼ RL 126.300
Level 34	▼ RL 123.200
Level 33	▼ RL 120.100
Level 32	▼ RL 117.000
Level 31	▼ RL 113.900
Level 30	▼ RL 110.800
Level 29	▼ RL 107.700
Level 28	▼ RL 104.600
Level 27	▼ RL 101.500
Level 26	▼ RL 98.400
Level 25	▼ RL 95.300
Level 24	▼ RL 92.200
Level 23	▼ RL 89.100
Level 22	▼ RL 86.000
Level 21	▼ RL 82.900
Level 20	▼ RL 79.800
Level 19	▼ RL 76.700
Level 18	▼ RL 73.600
Level 17	▼ RL 70.500
Level 16	▼ RL 67.400
Level 15	▼ RL 64.300
Level 14	▼ RL 61.200
Level 13	▼ RL 58.100
Level 12	▼ RL 55.000
Level 11	▼ RL 51.900
Level 10	▼ RL 48.800
Level 09	▼ RL 45.700
Level 08	▼ RL 42.600
Level 07	▼ RL 39.500
Level 06	▼ RL 36.400
Level 05	▼ RL 33.300
Level 04	▼ RL 30.200
Level 03	▼ RL 27.100
Level 02 (Mezzanine)	▼ RL 24.000
Level 02 (Coord)	▼ RL 20.900
Level 01 (Plant)	▼ RL 17.800
Level 01 (Coord)	▼ RL 14.700
Basement Level 01 (Mezzanine)	▼ RL 11.600
Basement Level 01 (Loading)	▼ RL 8.500
Basement Level 02	▼ RL 5.400
Basement Level 03	▼ RL 2.300
Basement Level 04	▼ RL -0.800
Basement Level 05	▼ RL -3.700
Basement Level 06	▼ RL -6.600
Basement Level 07	▼ RL -9.500
Basement Level 08	▼ RL -12.400
Basement Level 09	▼ RL -15.300

Level 47	▼ RL 164.300
Level 46	▼ RL 161.200
Level 45	▼ RL 157.600
Level 44	▼ RL 154.200
Level 43	▼ RL 151.100
Level 42	▼ RL 148.000
Level 41	▼ RL 144.900
Level 40	▼ RL 141.800
Level 39	▼ RL 138.700
Level 38	▼ RL 135.600
Level 37	▼ RL 132.500
Level 36	▼ RL 129.400
Level 35	▼ RL 126.300
Level 34	▼ RL 123.200
Level 33	▼ RL 120.100
Level 32	▼ RL 117.000
Level 31	▼ RL 113.900
Level 30	▼ RL 110.800
Level 29	▼ RL 107.700
Level 28	▼ RL 104.600
Level 27	▼ RL 101.500
Level 26	▼ RL 98.400
Level 25	▼ RL 95.300
Level 24	▼ RL 92.200
Level 23	▼ RL 89.100
Level 22	▼ RL 86.000
Level 21	▼ RL 82.900
Level 20	▼ RL 79.800
Level 19	▼ RL 76.700
Level 18	▼ RL 73.600
Level 17	▼ RL 70.500
Level 16	▼ RL 67.400
Level 15	▼ RL 64.300
Level 14	▼ RL 61.200
Level 13	▼ RL 58.100
Level 12	▼ RL 55.000
Level 11	▼ RL 51.900
Level 10	▼ RL 48.800
Level 09	▼ RL 45.700
Level 08	▼ RL 42.600
Level 07	▼ RL 39.500
Level 06	▼ RL 36.400
Level 05	▼ RL 33.300
Level 04	▼ RL 30.200
Level 03	▼ RL 27.100
Level 02 (Mezzanine)	▼ RL 24.000
Level 02 (Coord)	▼ RL 20.900
Level 01 (Plant)	▼ RL 17.800
Level 01 (Coord)	▼ RL 14.700
Basement Level 01 (Mezzanine)	▼ RL 11.600
Basement Level 01 (Loading)	▼ RL 8.500
Basement Level 02	▼ RL 5.400
Basement Level 03	▼ RL 2.300
Basement Level 04	▼ RL -0.800
Basement Level 05	▼ RL -3.700
Basement Level 06	▼ RL -6.600
Basement Level 07	▼ RL -9.500
Basement Level 08	▼ RL -12.400
Basement Level 09	▼ RL -15.300
Basement Level 09 (Lift pit)	▼ RL -18.200

Site Section 3

1 : 400

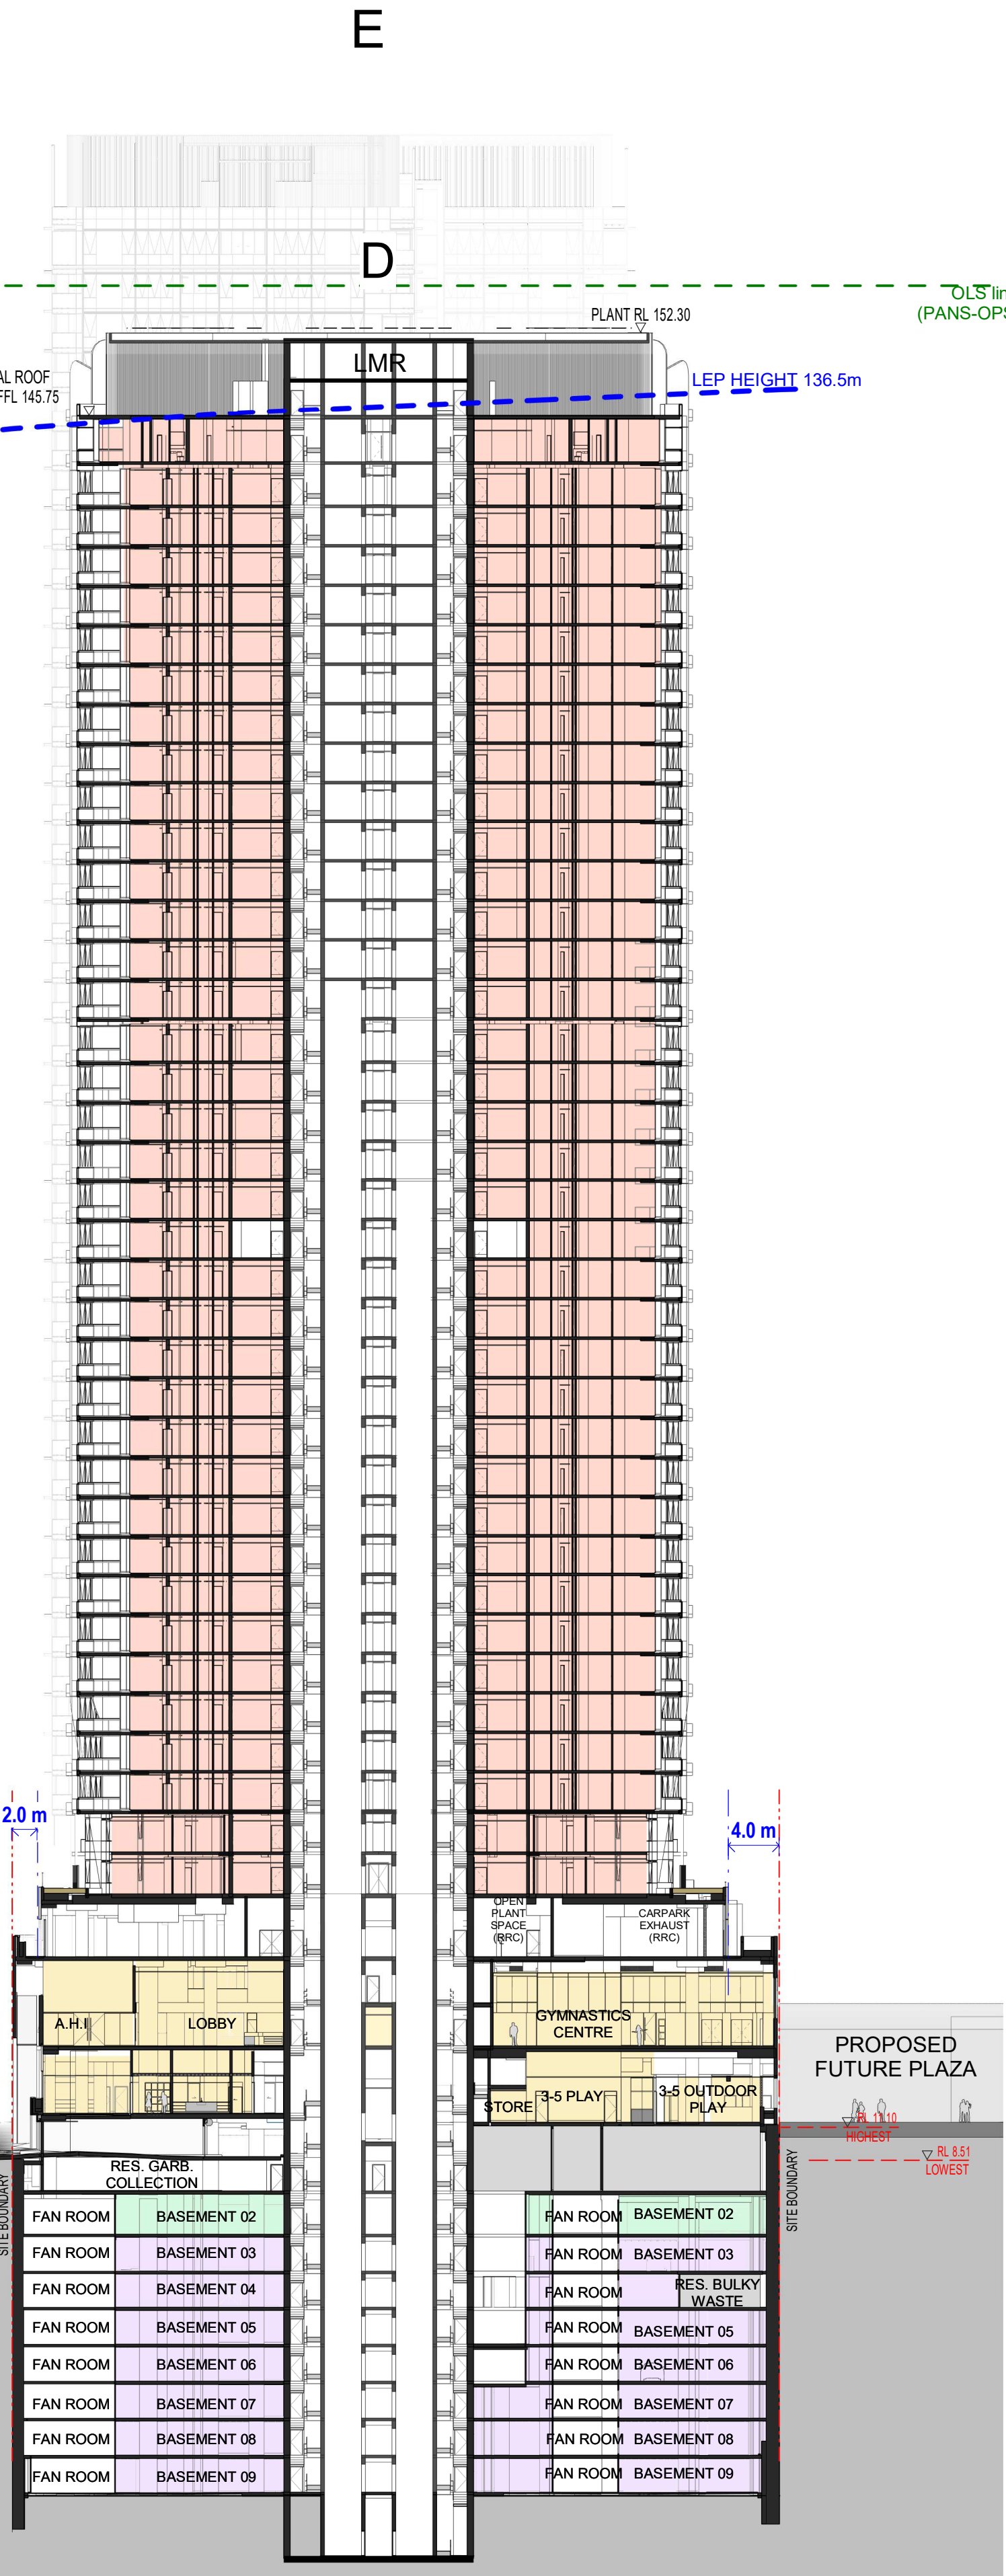

Level 47	▼ RL 164.300
Level 46	▼ RL 161.200
Level 45	▼ RL 157.600
Level 44	▼ RL 154.200
Level 43	▼ RL 151.100
Level 42	▼ RL 148.000
Level 41	▼ RL 144.900
Level 40	▼ RL 141.800
Level 39	▼ RL 138.700
Level 38	▼ RL 135.600
Level 37	▼ RL 132.500
Level 36	▼ RL 129.400
Level 35	▼ RL 126.300
Level 34	▼ RL 123.200
Level 33	▼ RL 120.100
Level 32	▼ RL 117.000
Level 31	▼ RL 113.900
Level 30	▼ RL 110.800
Level 29	▼ RL 107.700
Level 28	▼ RL 104.600
Level 27	▼ RL 101.500
Level 26	▼ RL 98.400
Level 25	▼ RL 95.300
Level 24	▼ RL 92.200
Level 23	▼ RL 89.100
Level 22	▼ RL 86.000
Level 21	▼ RL 82.900
Level 20	▼ RL 79.800
Level 19	▼ RL 76.700
Level 18	▼ RL 73.600
Level 17	▼ RL 70.500
Level 16	▼ RL 67.400
Level 15	▼ RL 64.300
Level 14	▼ RL 61.200
Level 13	▼ RL 58.100
Level 12	▼ RL 55.000
Level 11	▼ RL 51.900
Level 10	▼ RL 48.800
Level 09	▼ RL 45.700
Level 08	▼ RL 42.600
Level 07	▼ RL 39.500
Level 06	▼ RL 36.400
Level 05	▼ RL 33.300
Level 04	▼ RL 30.200
Level 03	▼ RL 27.100
Level 02 (Mezzanine)	▼ RL 24.000
Level 02 (Coord)	▼ RL 20.900
Level 01 (Plant)	▼ RL 17.800
Level 01 (Coord)	▼ RL 14.700
Basement Level 01 (Mezzanine)	▼ RL 11.600
Basement Level 01 (Loading)	▼ RL 8.500
Basement Level 02	▼ RL 5.400
Basement Level 03	▼ RL 2.300
Basement Level 04	▼ RL -0.800
Basement Level 05	▼ RL -3.700
Basement Level 06	▼ RL -6.600
Basement Level 07	▼ RL -9.500
Basement Level 08	▼ RL -12.400
Basement Level 09	▼ RL -15.300
Basement Level 09 (Lift pit)	▼ RL -18.200

2.0 m


4.0 m

Site Section 2

1 : 400

FOR APPROVAL

Rev	Date	Revision	By	Chk.
31	21.11.2017	FOR INFORMATION		
34	24.11.2017	FOR INFORMATION		
39	14.12.2017	ISSUED FOR DA		
40	12.06.2018	REVISED DA ISSUE		
48	18.06.2021	DA MODIFICATION	SC	JP
69	28.07.2021	DA MODIFICATION	SC	JP
72	12.11.2021	FOR INFORMATION	SC	JP
73	10.02.2022	FOR INFORMATION	SC	JP
74	18.03.2022	DA MODIFICATION	SC	JP
75	08.04.2022	AMENDING DA	SC	JP

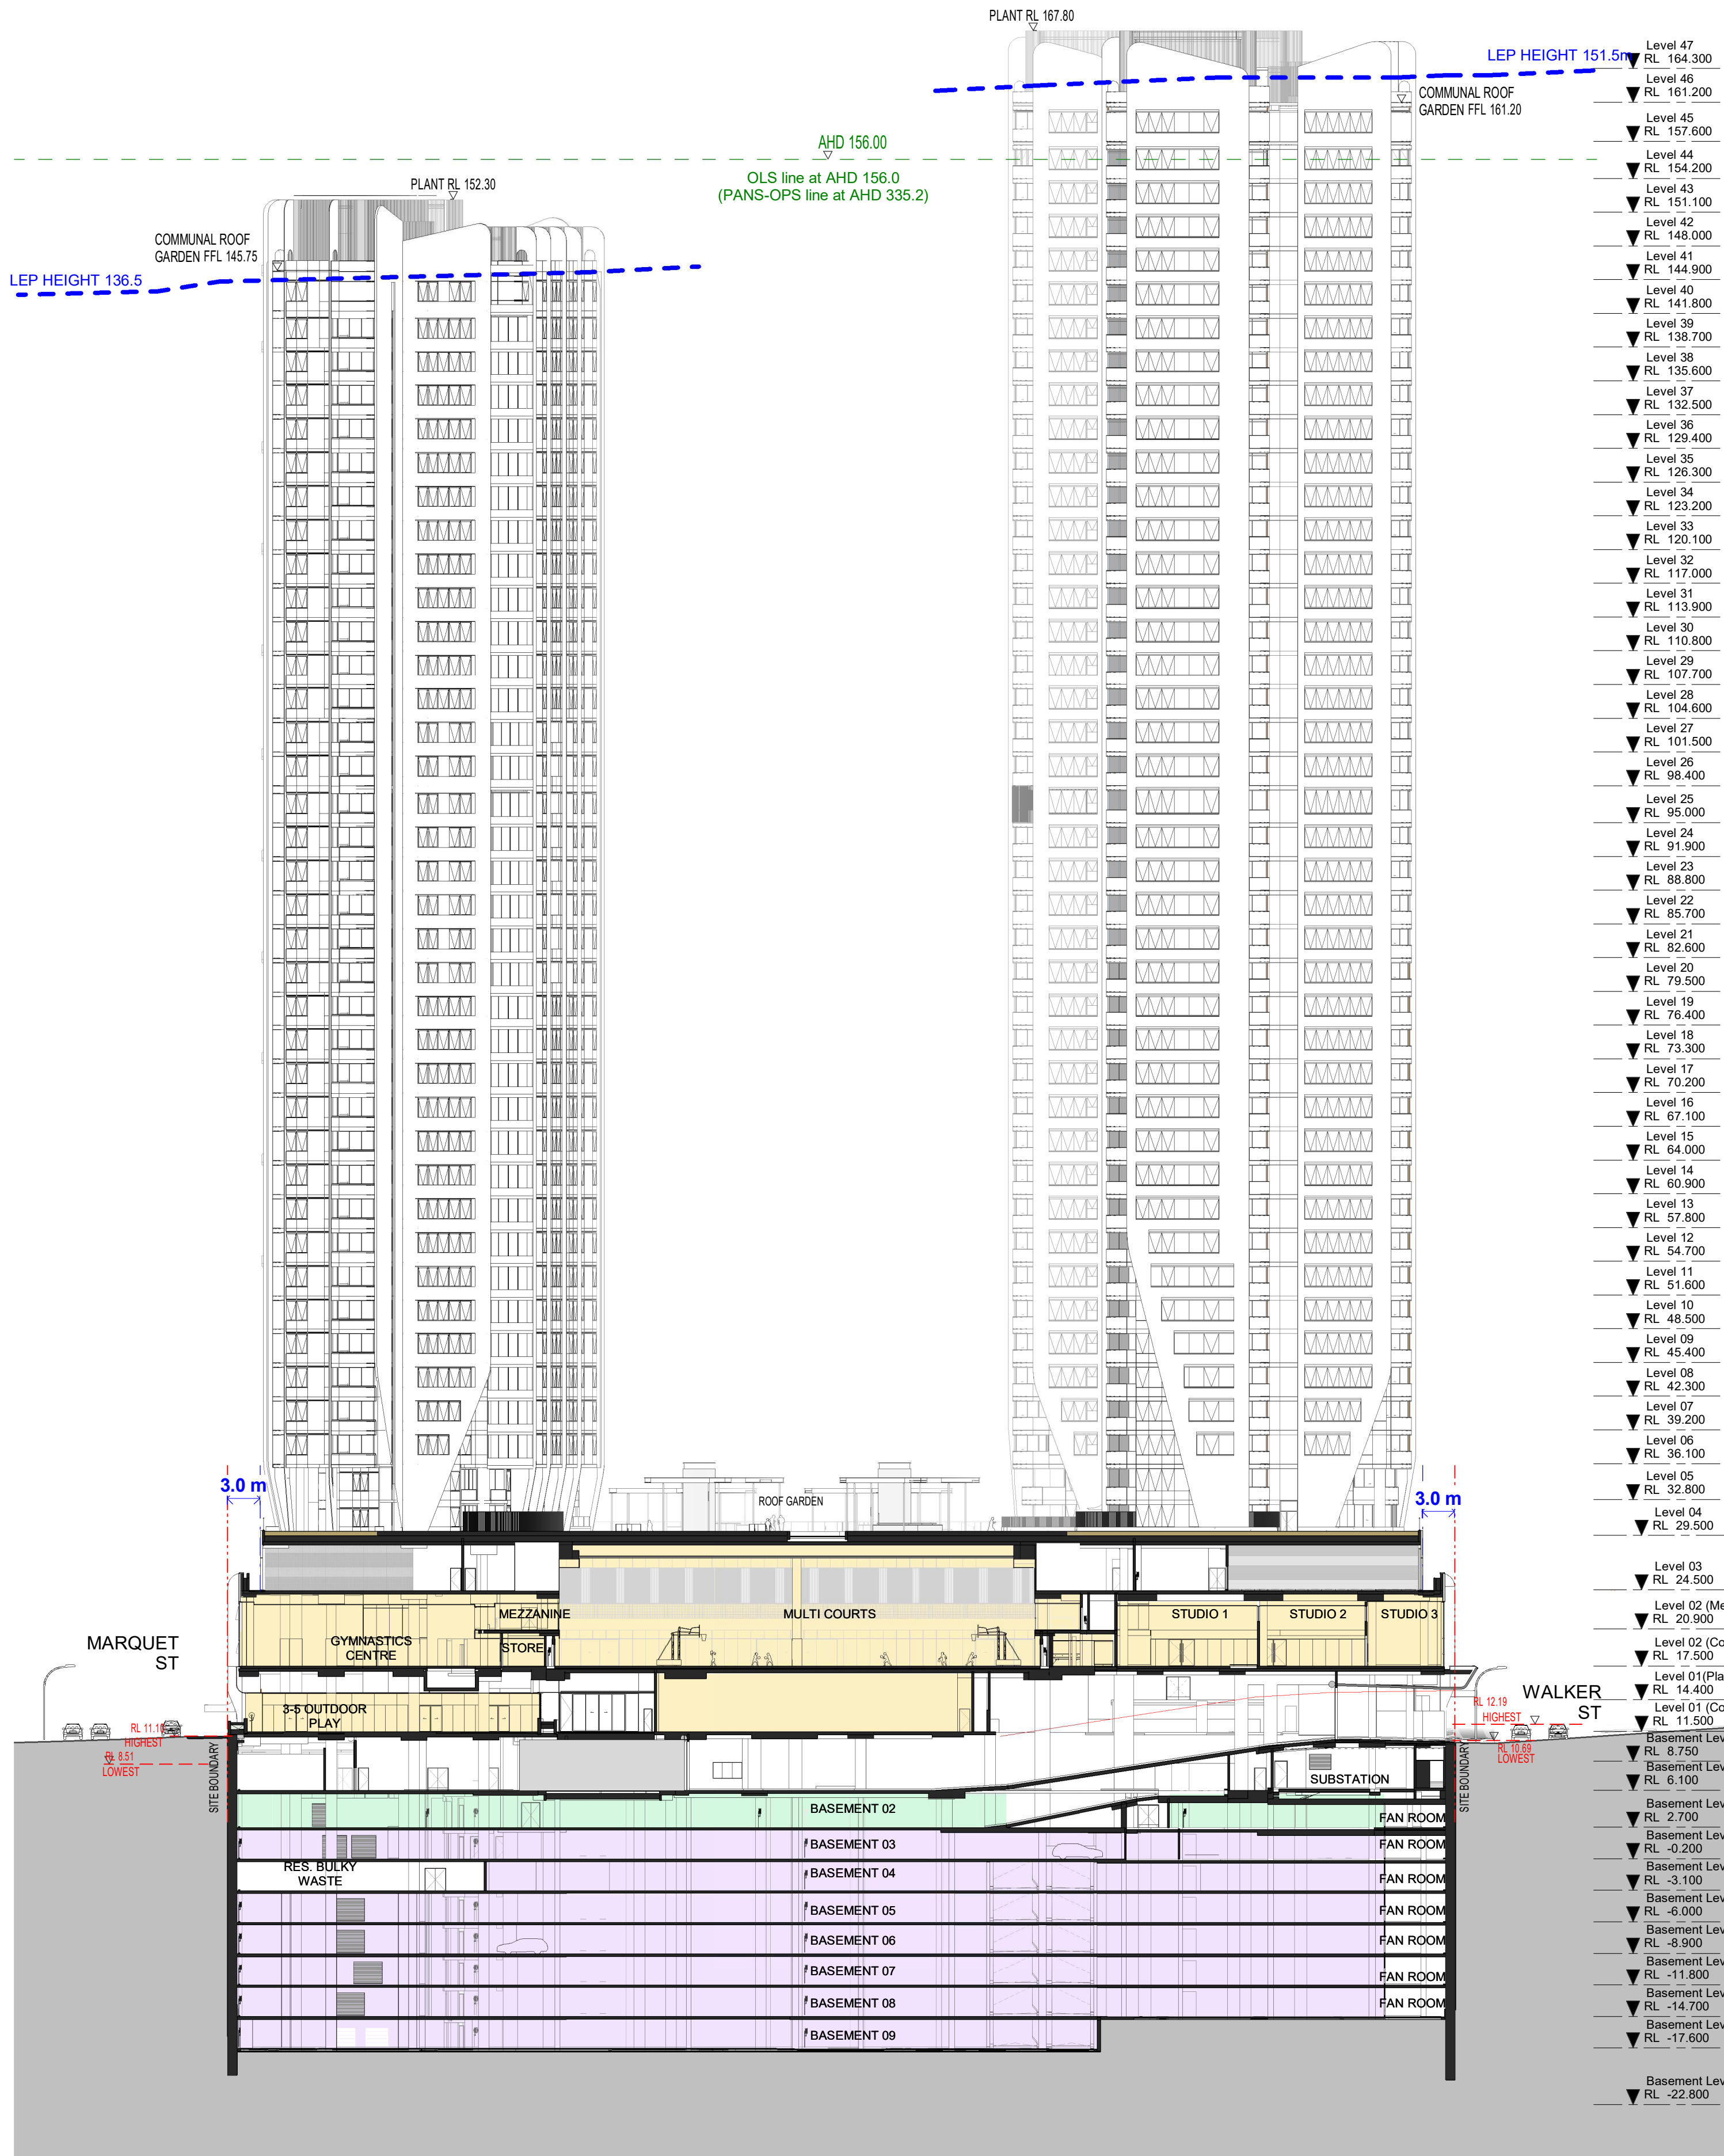

- Loading
- RCC
- RCC Parking
- Residential Parking
- Residential Tower
- Retail

Billbergia



Billbergia
creating communities®

Project

Mixed-use Development & Community Centre

34 Walker Street Rhodes NSW 2138

Drawing Name

Site Section 04

Date 08.04.2022 Scale 1 : 400 Sheet Size @ A1

Drawn NR SC Chk. JP

Job No. 4440 Drawing No. 0603 Revision / 75

SJB Architects
Level 2
490 Crown Street
Surry Hills NSW
2010 Australia
T 61 2 9380 9911
F 61 2 9380 9922
www.sjb.com.au



1 Site Section 04
0202 1 : 400