


1 DA PLAN - LEVEL 9 - Approved
1 : 200

AREA WITHIN BALUSTRADE (indicative only):	
TRAFFICABLE ROOFTOP	610 m ²
GREEN SPACES	300 m ²
TOTAL	910 m ²

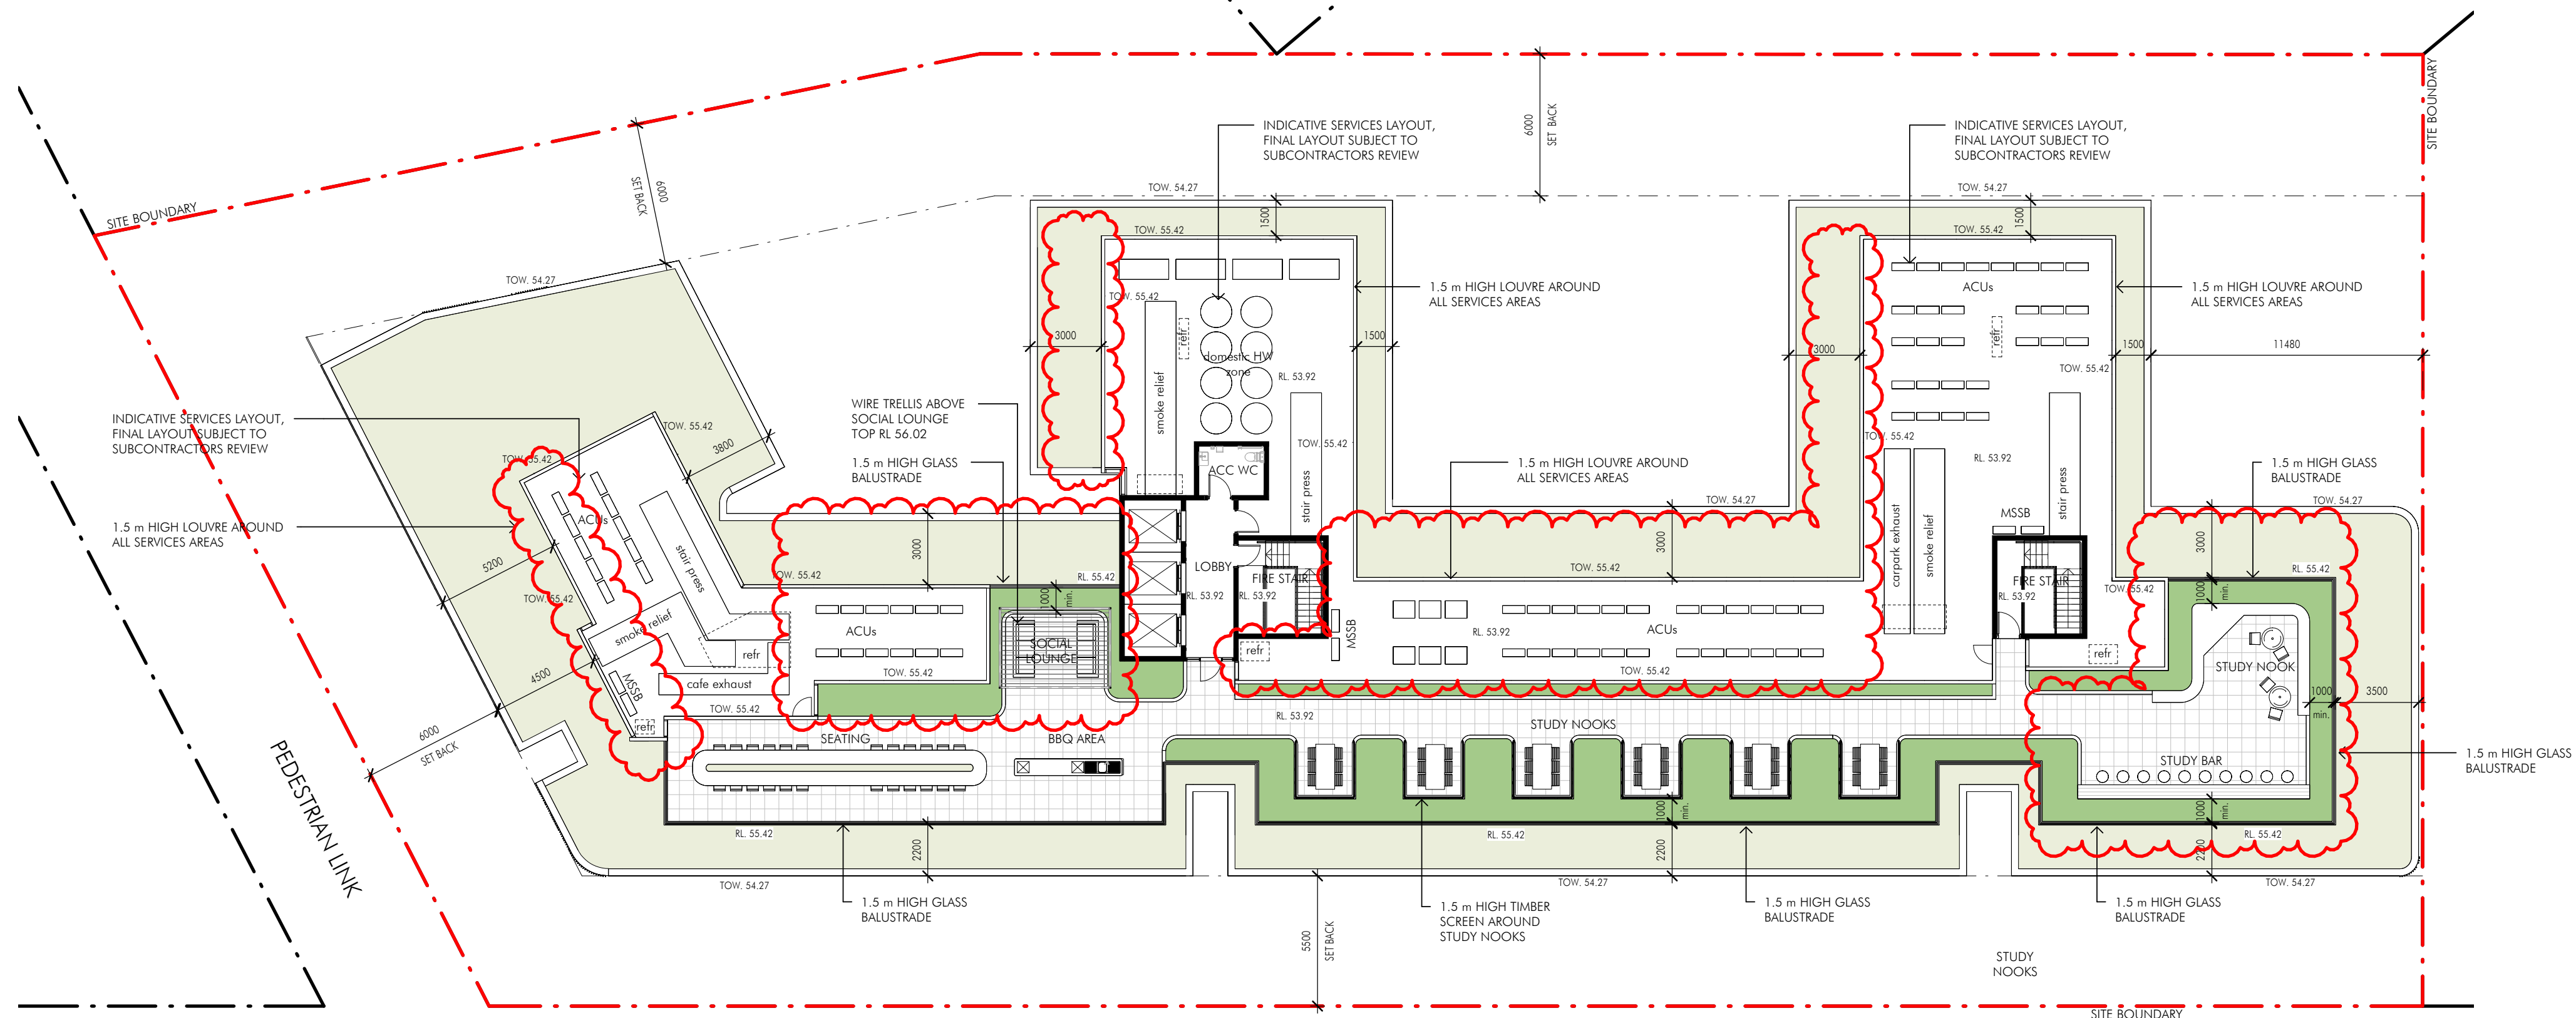

2 DA PLAN - LEVEL 9 - \$4.56
1 : 200

AREA WITHIN BALUSTRADE (indicative only):	
TRAFFICABLE ROOFTOP	270 m ²
GREEN SPACES	150 m ²
TOTAL	420 m ²