


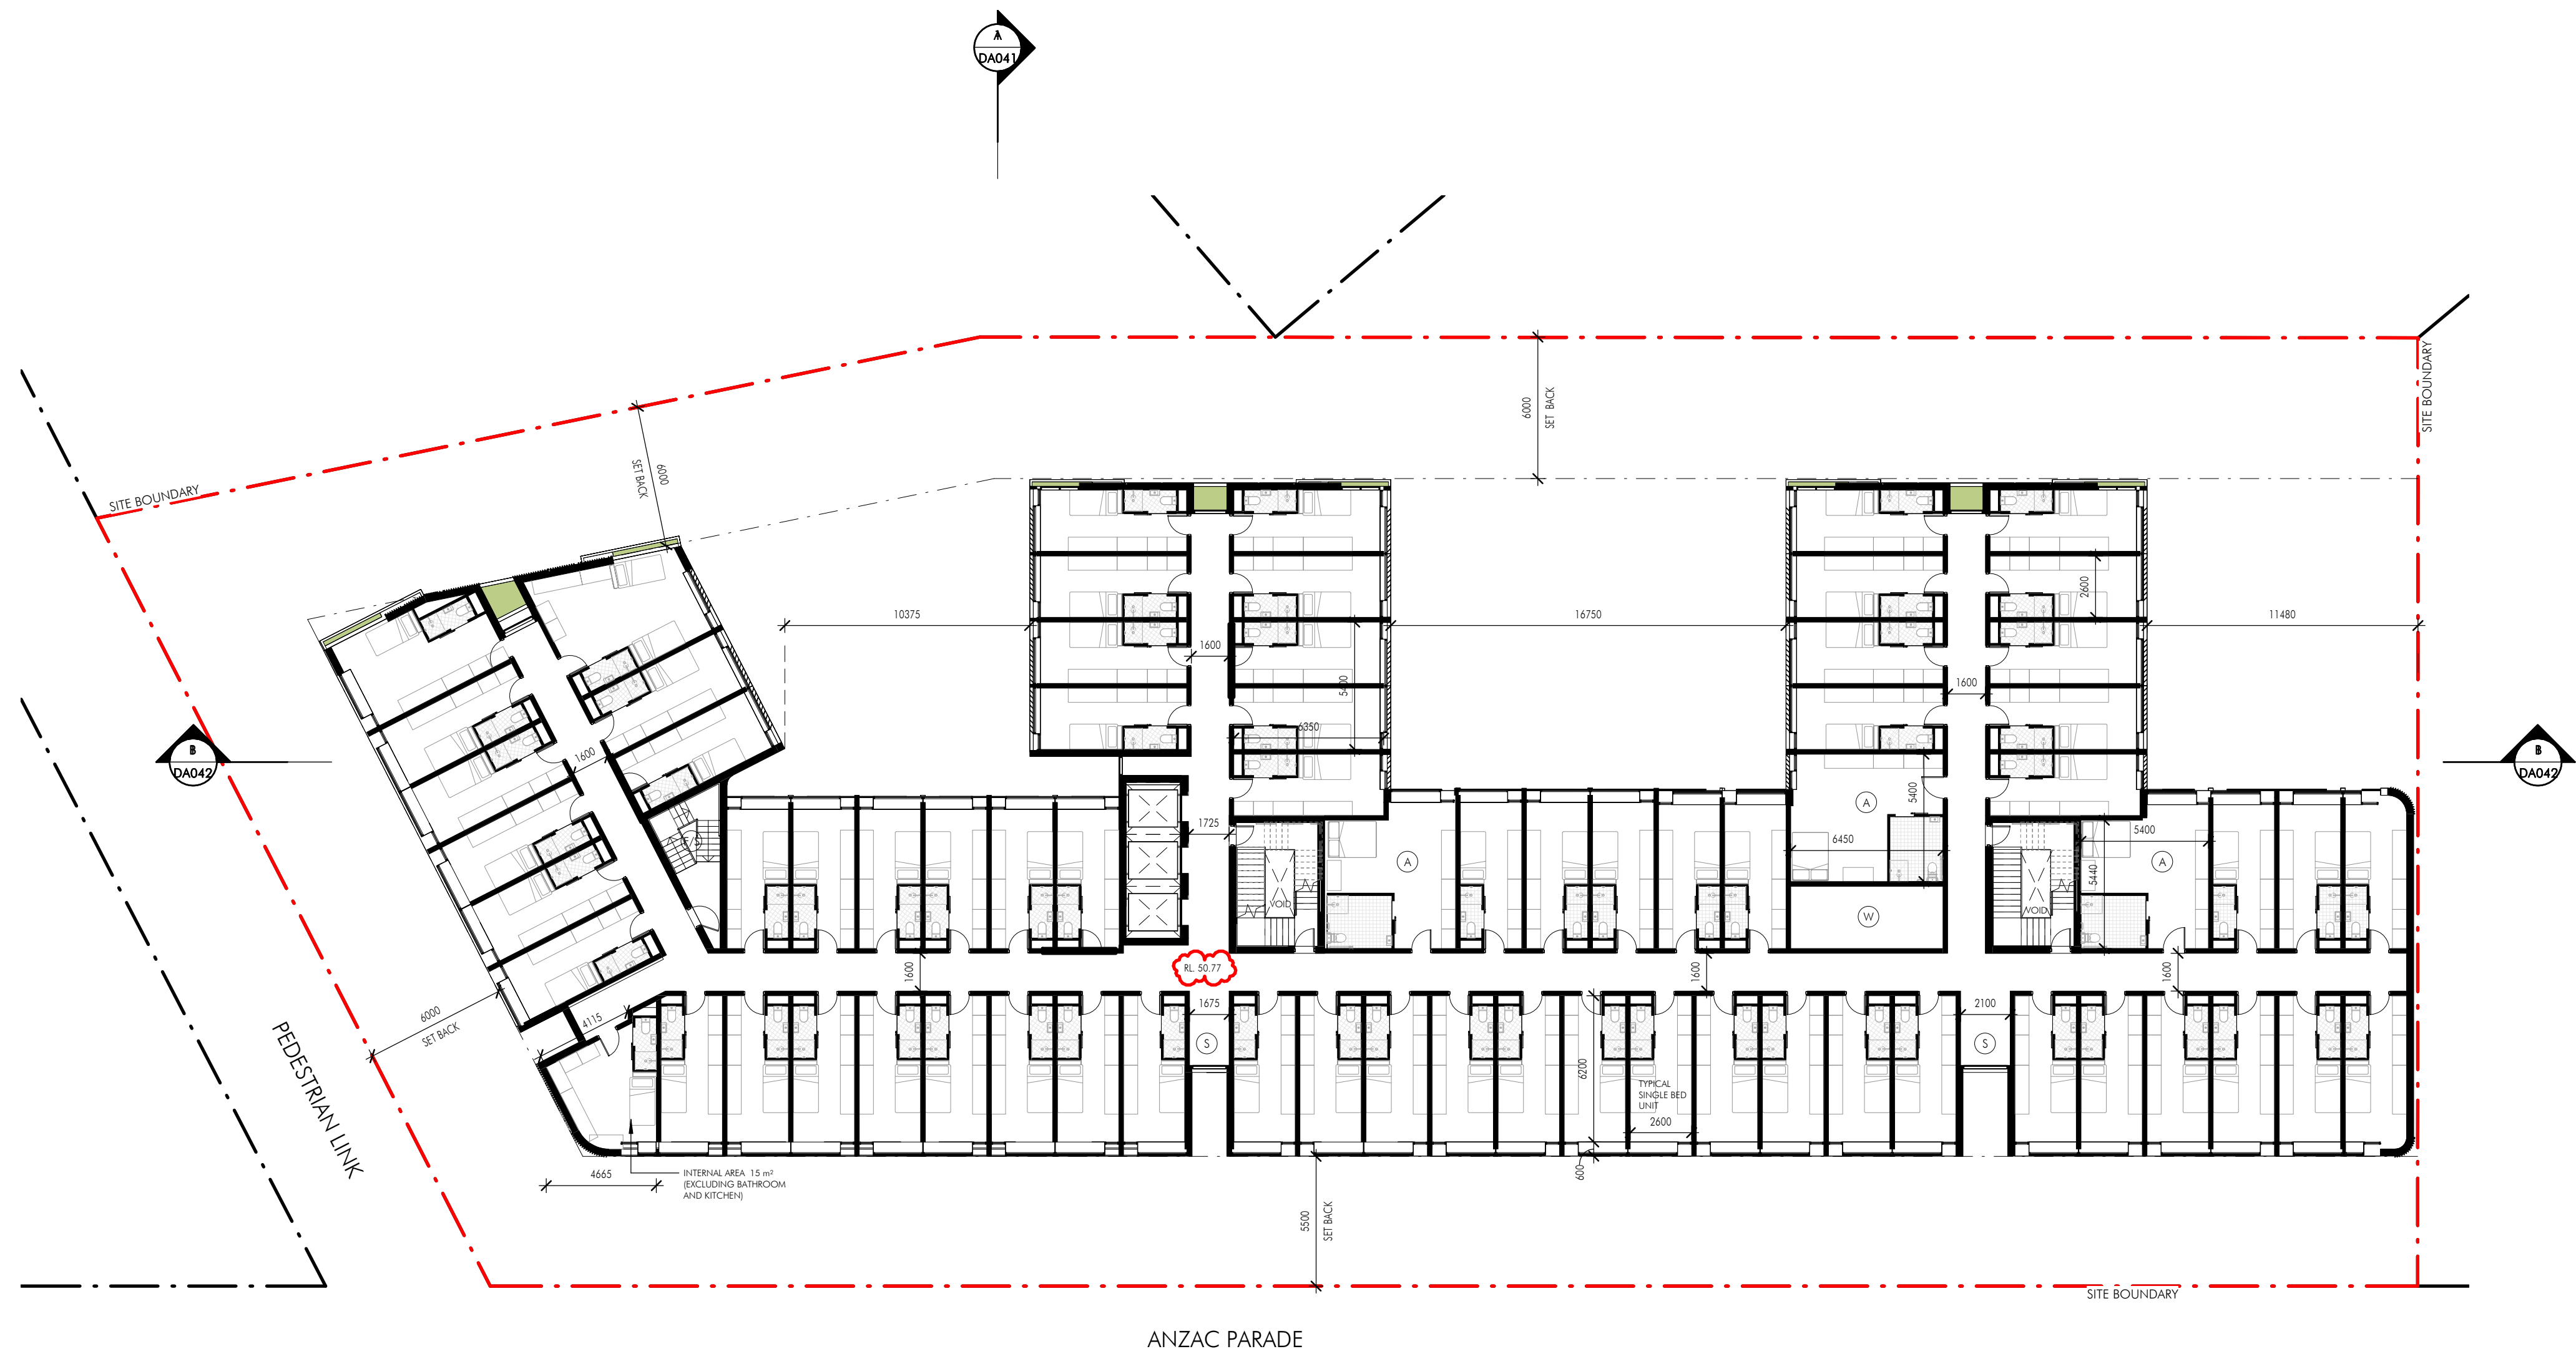

SECTION 96
DEVELOPMENT APPLICATION
DA/20/2021/A
Randwick City Council
24 May 2022
Records Received

Legend

- (A) Adaptable / Accessible Rooms
- (S) Study Space
- (W) Waste/ Chute Rooms/ Services
- (L) Loft Bedroom/ Cluster
- (CL) Cluster Rooms
- (F/S) Fire Stair

Builder and/or subcontractors shall verify all project dimensions before commencing on-site work or off-site fabrication. Figured dimensions shall take precedence over scaled dimensions. This drawing is copyright and cannot be reproduced in whole or in part or by any medium without the written permission of Nettleton Tribe Partnership Pty Ltd.




177-197 ANZAC PDE, KENSINGTON, NSW

SECTION 4.56 MODIFICATION | 1 : 200

22.03.22

REV Q

FLOOR PLAN - LEVEL 8

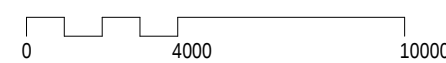

nettletontribe | DA020