


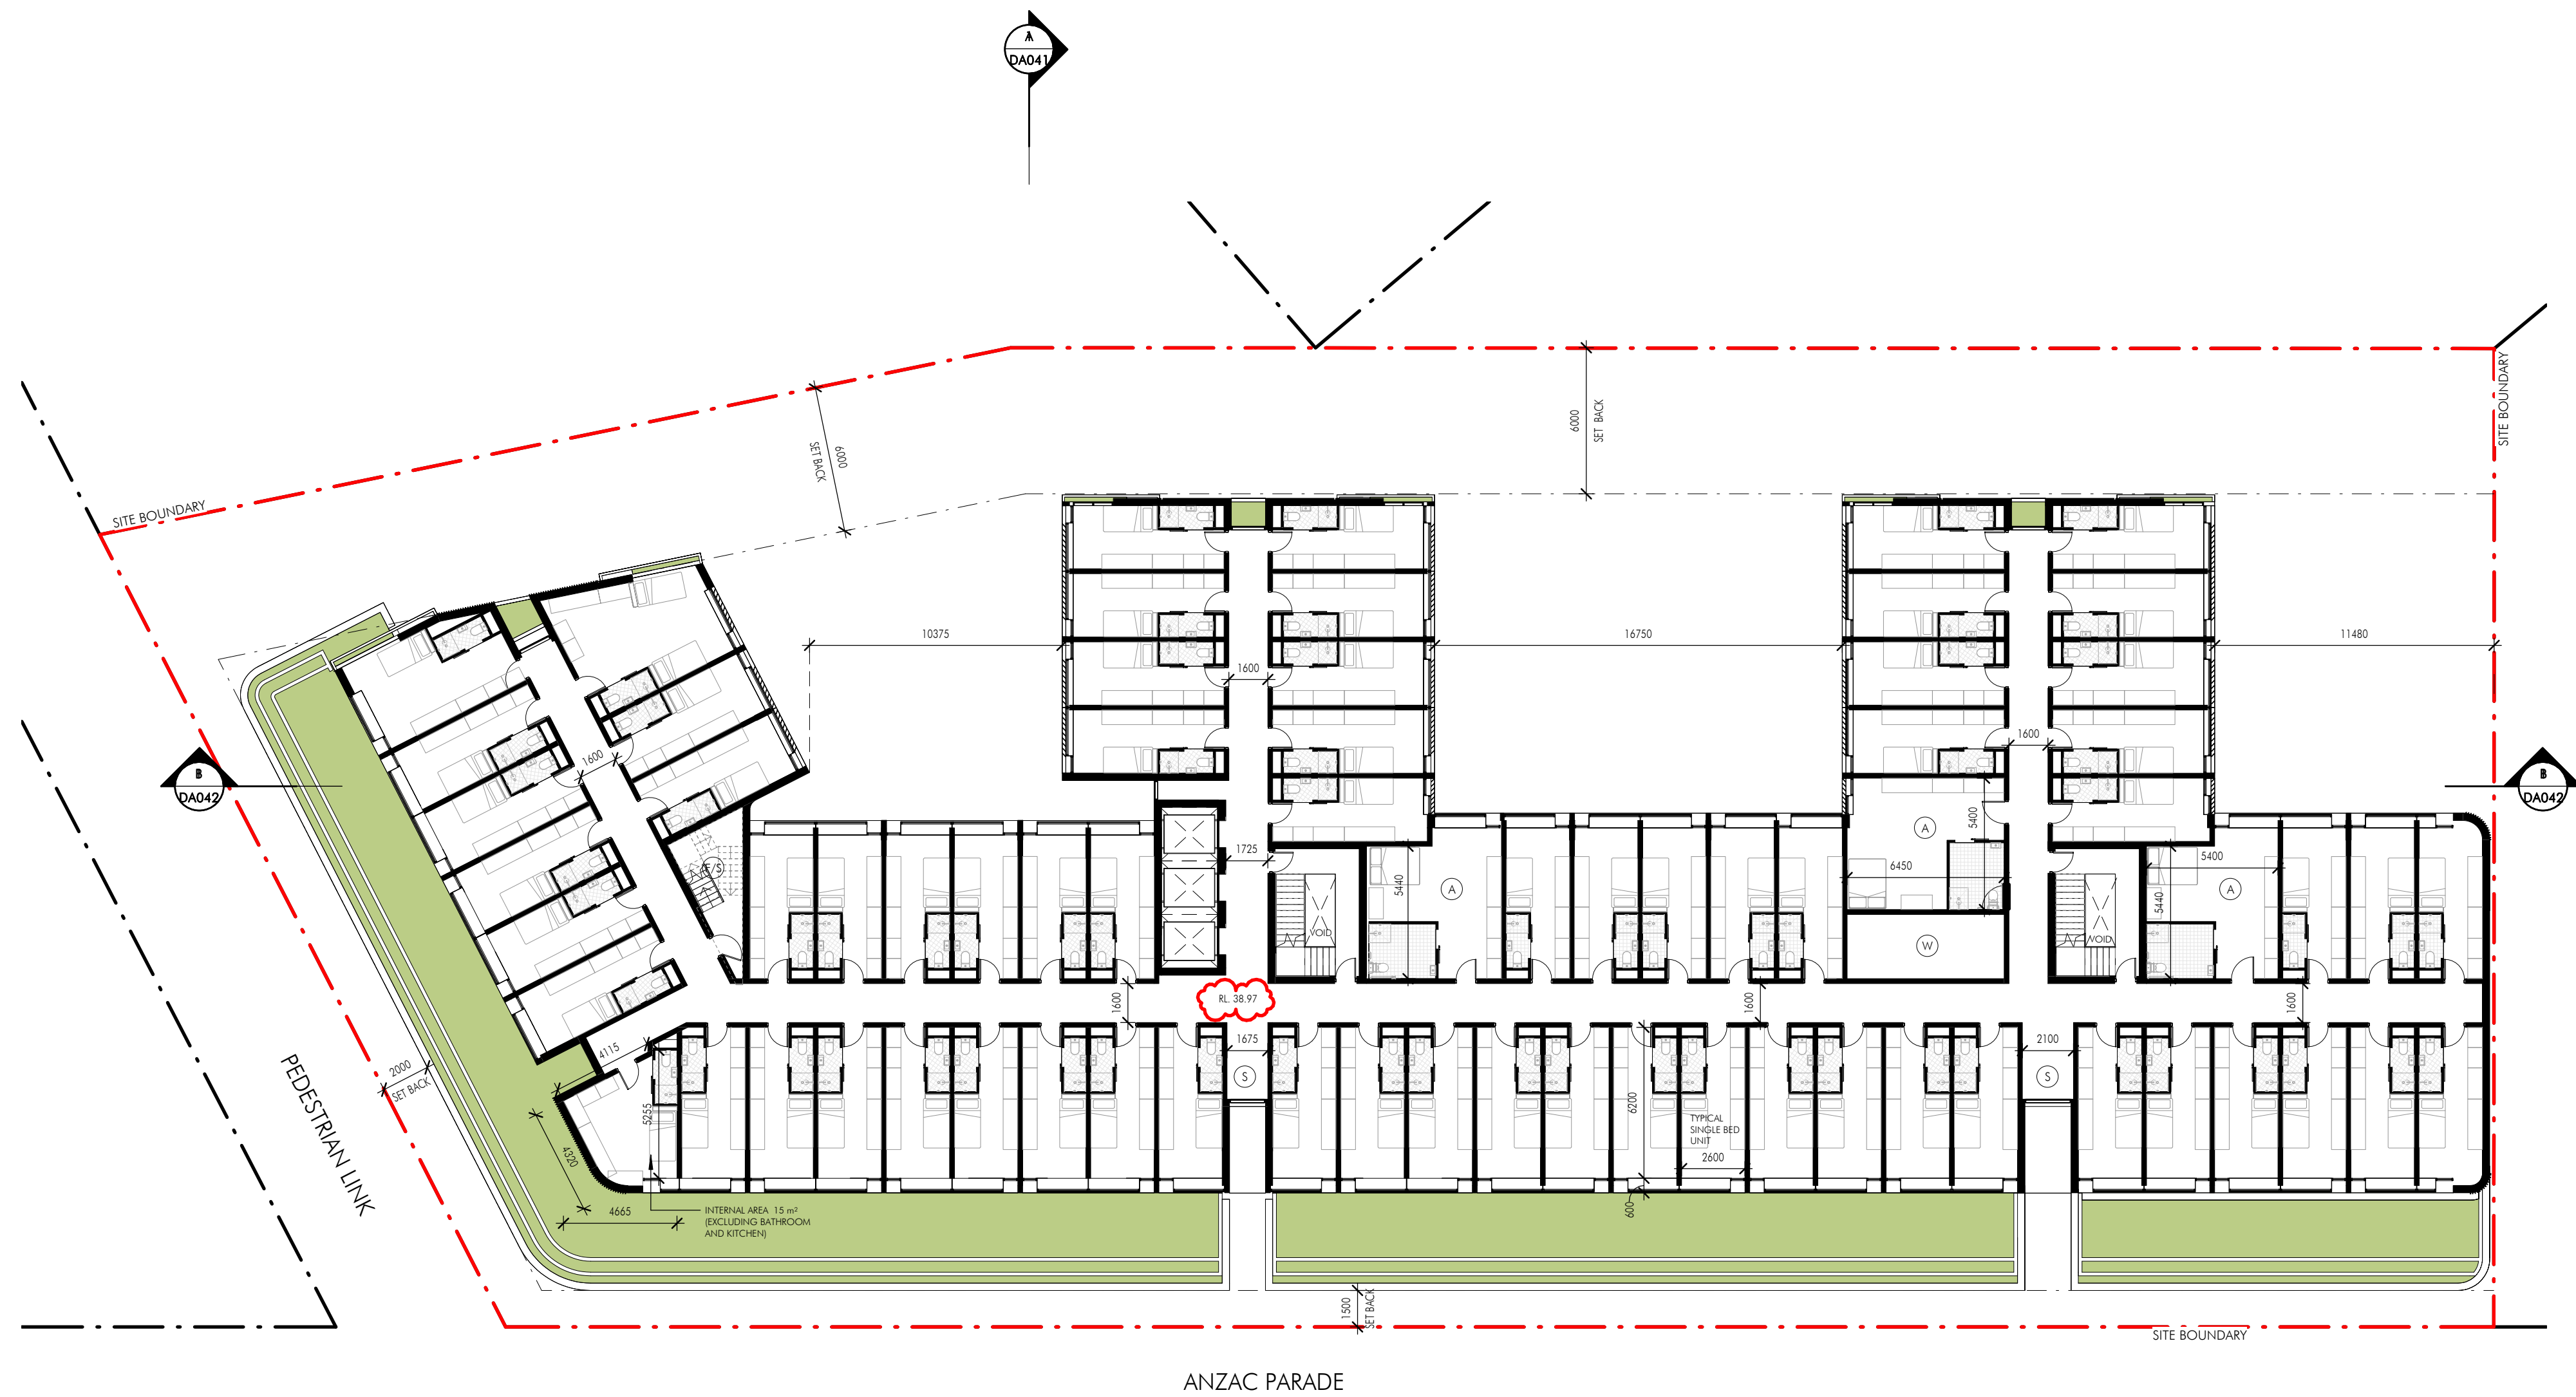

SECTION 96
DEVELOPMENT APPLICATION
DA/20/2021/A
Randwick City Council
24 May 2022
Records Received

Legend

- (A) Adaptable / Accessible Rooms
- (S) Study Space
- (W) Waste/ Chute Rooms/ Services
- (L) Loft Bedroom/ Cluster
- (CL) Cluster Rooms
- (F/S) Fire Stair