



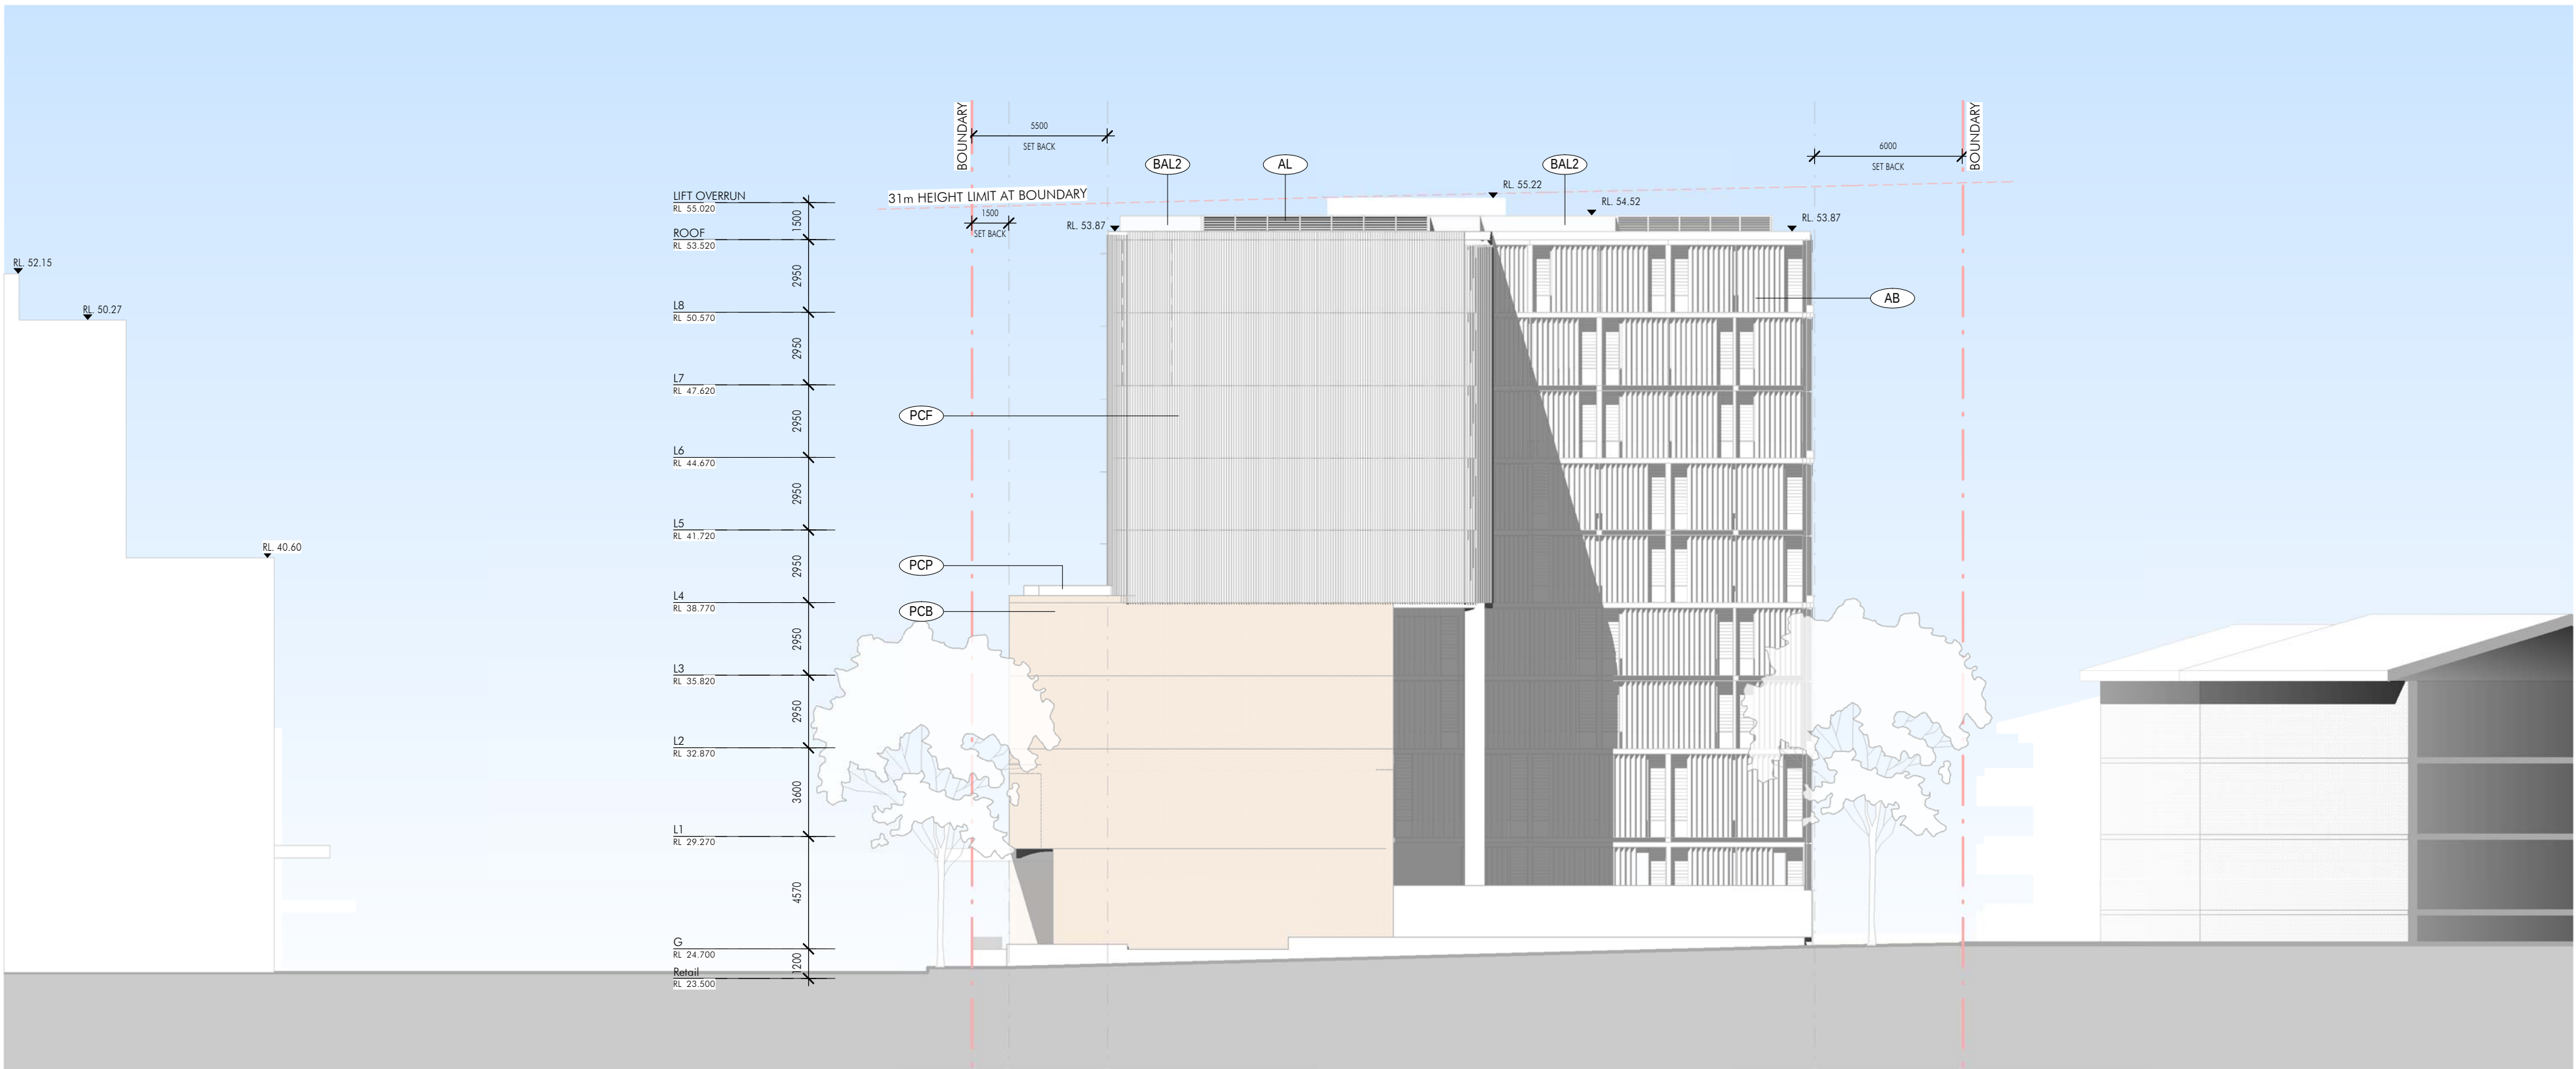

1 Elevation - North West - Approved
1 : 200

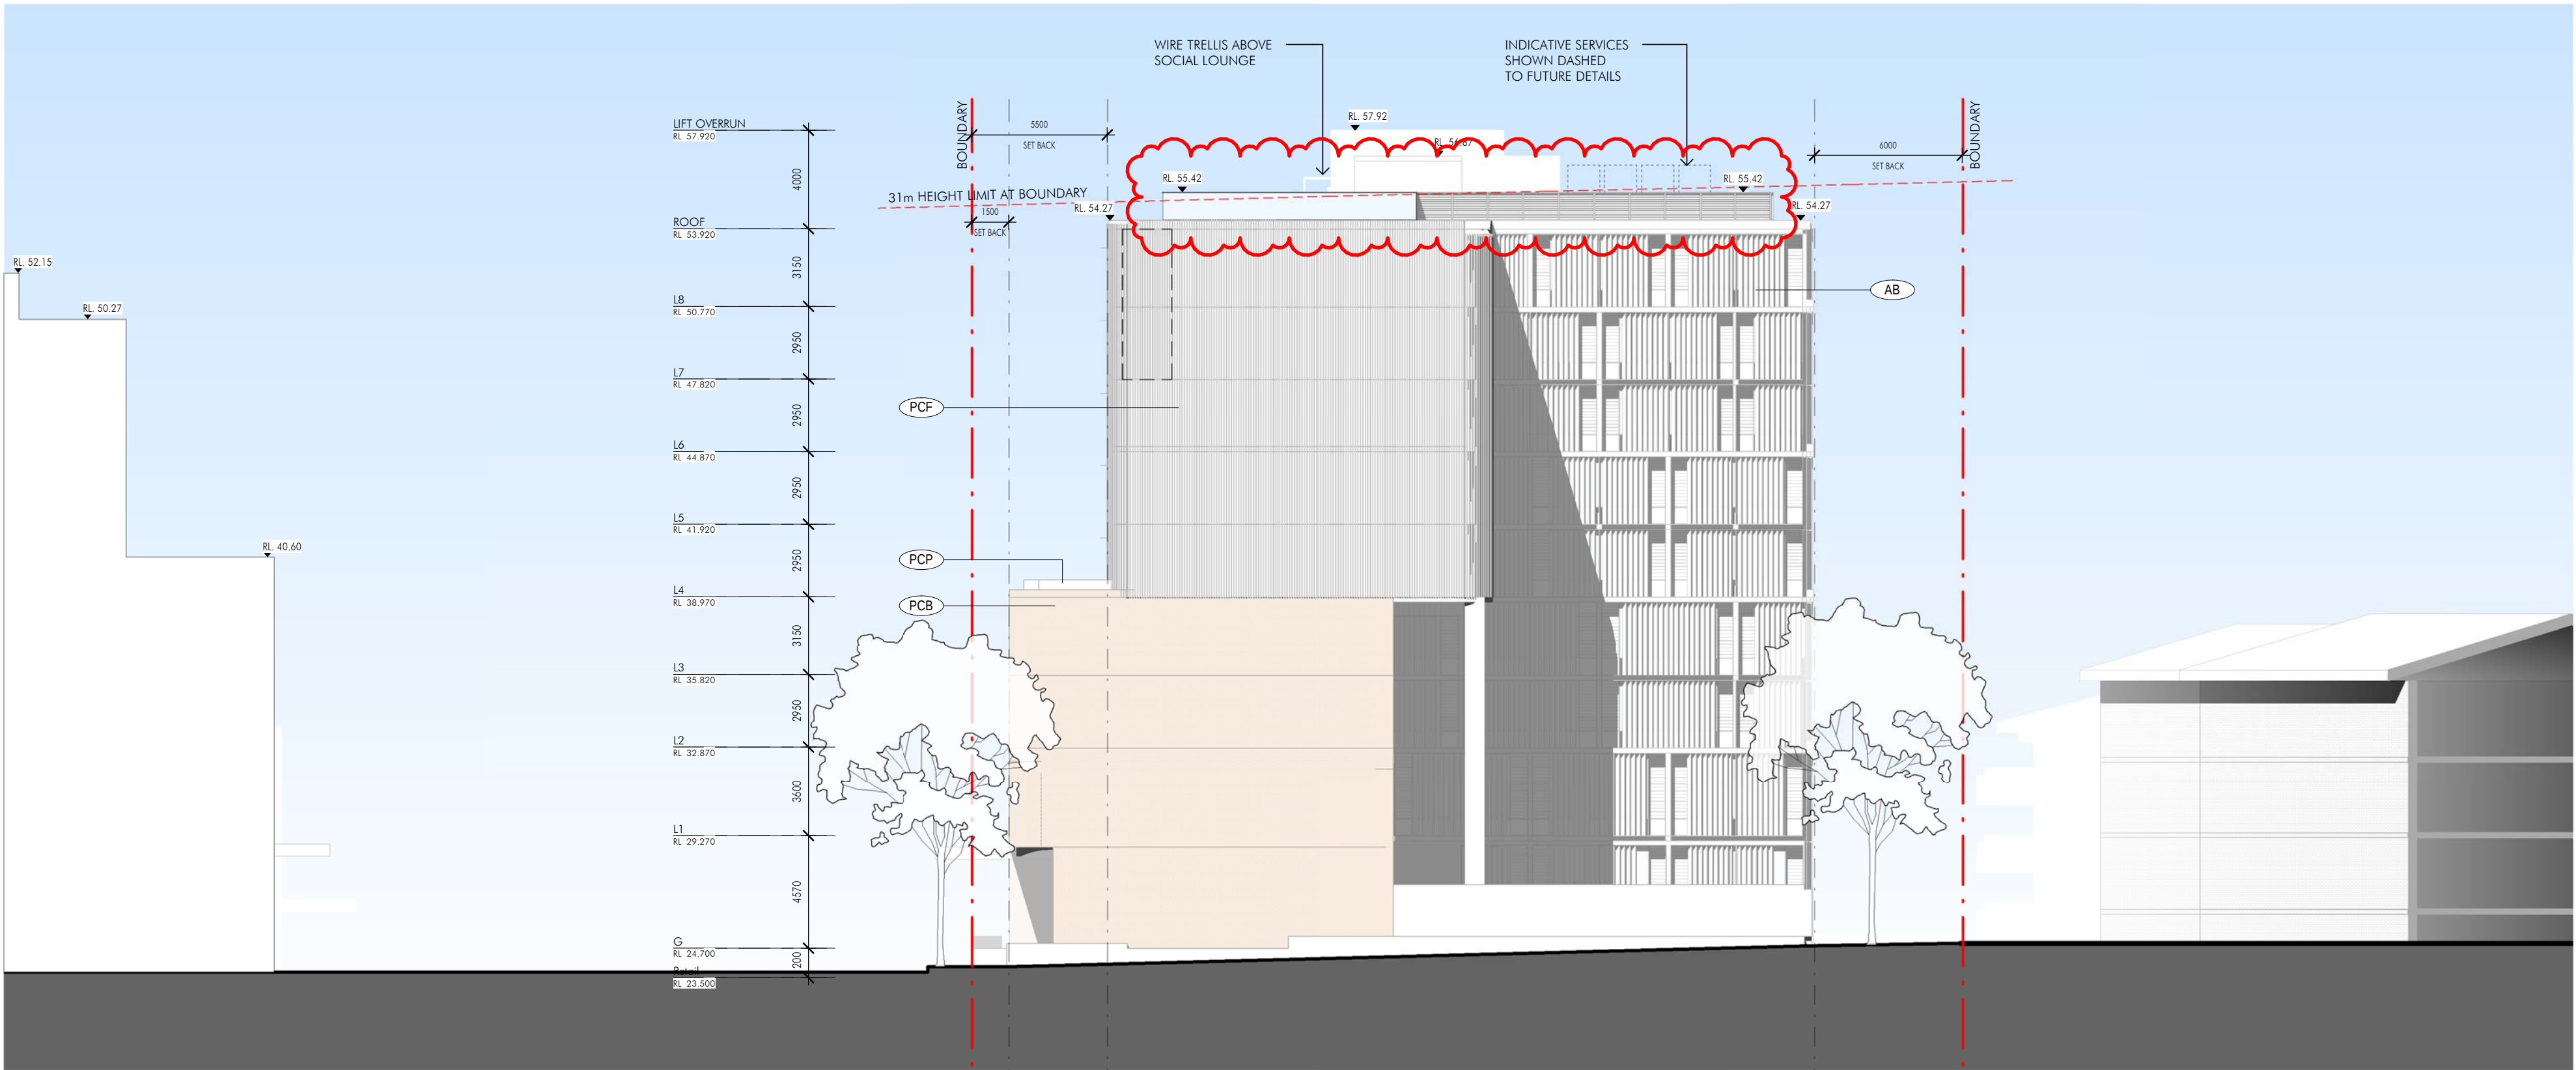

2 Elevation - North West - Proposed
1 : 200

Schedule of Materials	
AB	Aluminium vertical batten
AL	Anodised aluminium louvers & window frames
BAL1	Aluminium balustrade (vertical blades)
BAL2	Glass balustrade
FG	Fixed glass
LG	Glass louvers
MA	Metal awning
PA	Perforated aluminium
PC	Precast concrete
PCB	Precast concrete panel with brick inlay
PCF	Precast concrete formers
PCP	Precast concrete planter boxes
PCD	Powdercoated metal - Carpark security door
PT	Planter trellis
SG	Commercial shopfront glazing