


LEGEND

- SOFTWORKS
- EXISTING TREES TO BE RETAINED
Refer Landscape Specification
 - EXISTING TREES TO BE REMOVED
Refer Landscape Specification
 - STRUCTURAL ROOT ZONE
Refer Landscape Specification
 - TREE PROTECTION ZONE
Refer Landscape Specification

- ROOFTOP Shrubs
- Bl - Boronia ledifolia
Refer Plant Schedule
 - Wc - Wahlenbergia communis
Refer Plant Schedule
 - Lp - Libertia paniculata
Refer Plant Schedule
 - Cr - Correa reflexa
Refer Plant Schedule
 - Pr - Pittosporum revolutum
Refer Plant Schedule
 - Zf - Zamia furfuracea
Refer Plant Schedule
 - Cbb - Crassula 'Blue Bird'
Refer Plant Schedule
 - Fg - Festuca glauca
Refer Plant Schedule
- Accent
- Ap - Aloe plicatilis
Refer Plant Schedule
 - Kb - Kalanchoe Bracteata
Refer Plant Schedule
 - Ta - Themeda australis
Refer Plant Schedule
 - Cbb - Crassula 'Blue Bird'
Refer Plant Schedule
 - Bn - Bismarkia nobilis
Refer Plant Schedule
- Groundcovers
- Mix of
Ca - Cissus antarctica
Refer Plant Schedule
Trachelospermum jasminoides
 - Cgl - Carpobrotus glaucescens
Refer Plant Schedule
 - Dd - Dampiera diversifolia
Refer Plant Schedule
 - Cap-Chryscephalum 'Silver sunburst'
Refer Plant Schedule
 - Rb - Rhipsalis baccifera
Refer Plant Schedule
 - Ss- Senecio serpens
Refer Plant Schedule
 - EXTENSIVE PLANTING
Refer Plant Detail and Plant Schedule

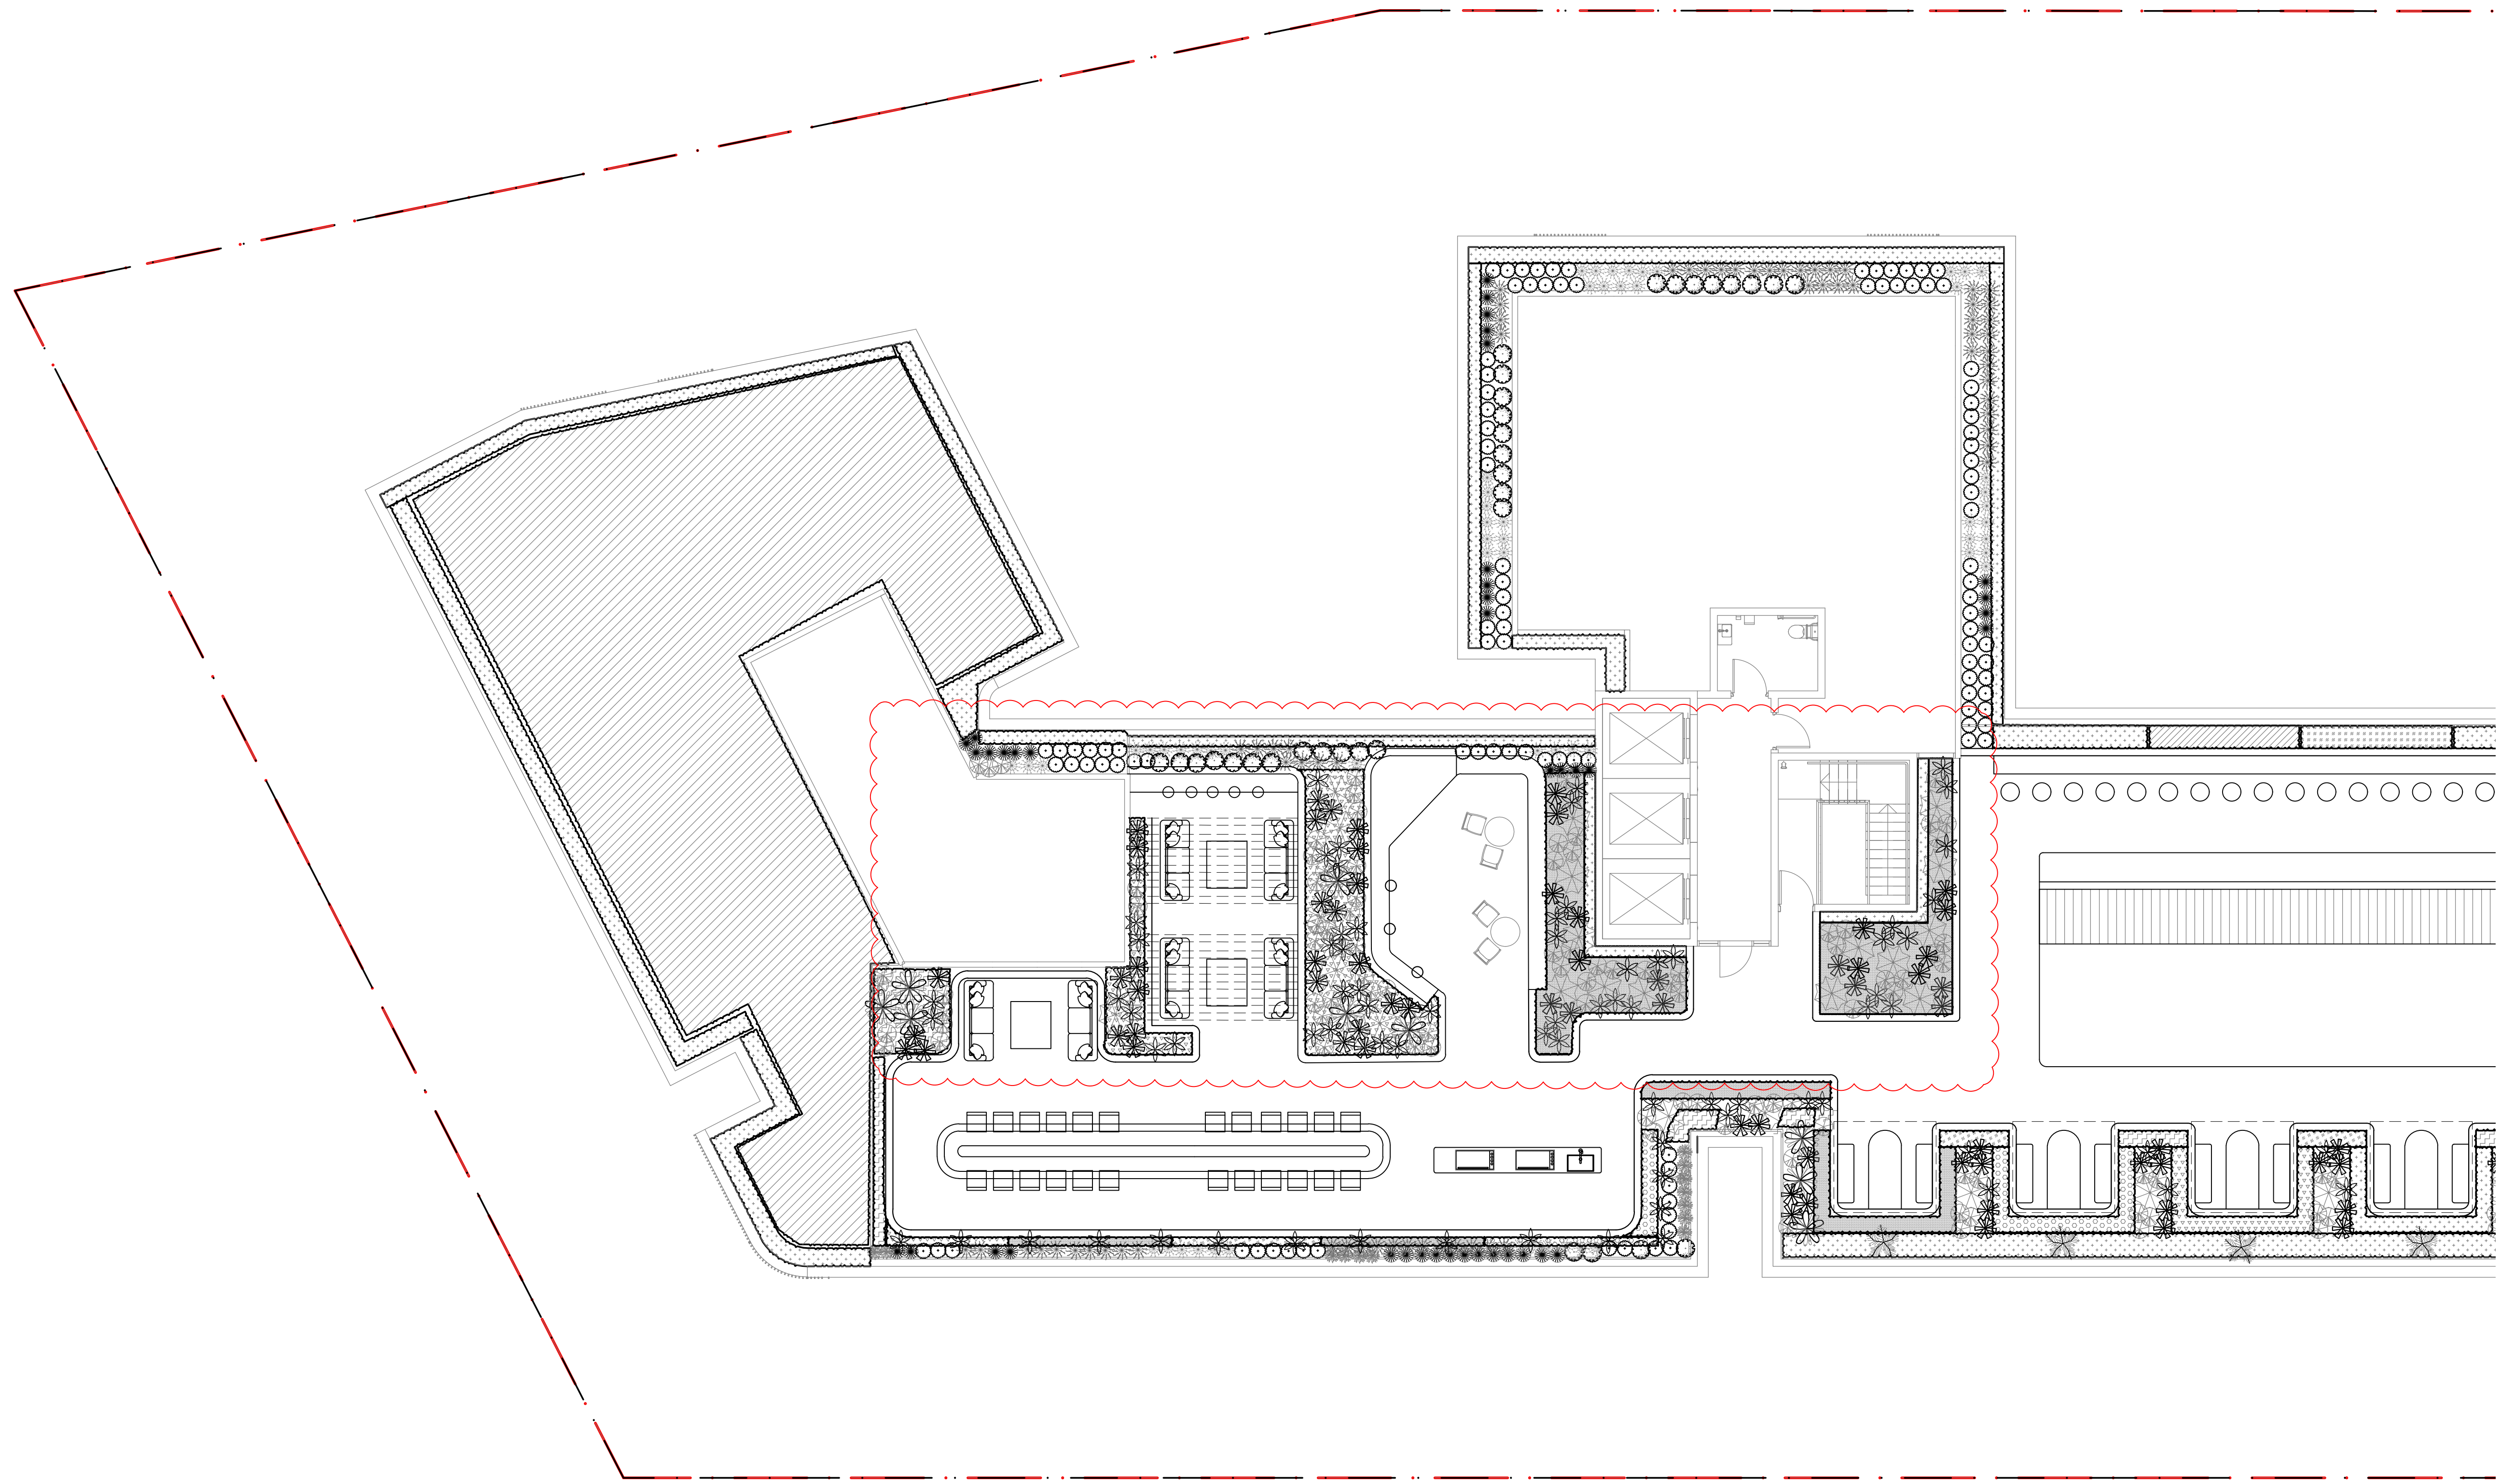

SECTION 96
DEVELOPMENT APPLICATION
DA/20/2021/A
Randwick City Council
24 May 2022
Records Received

