

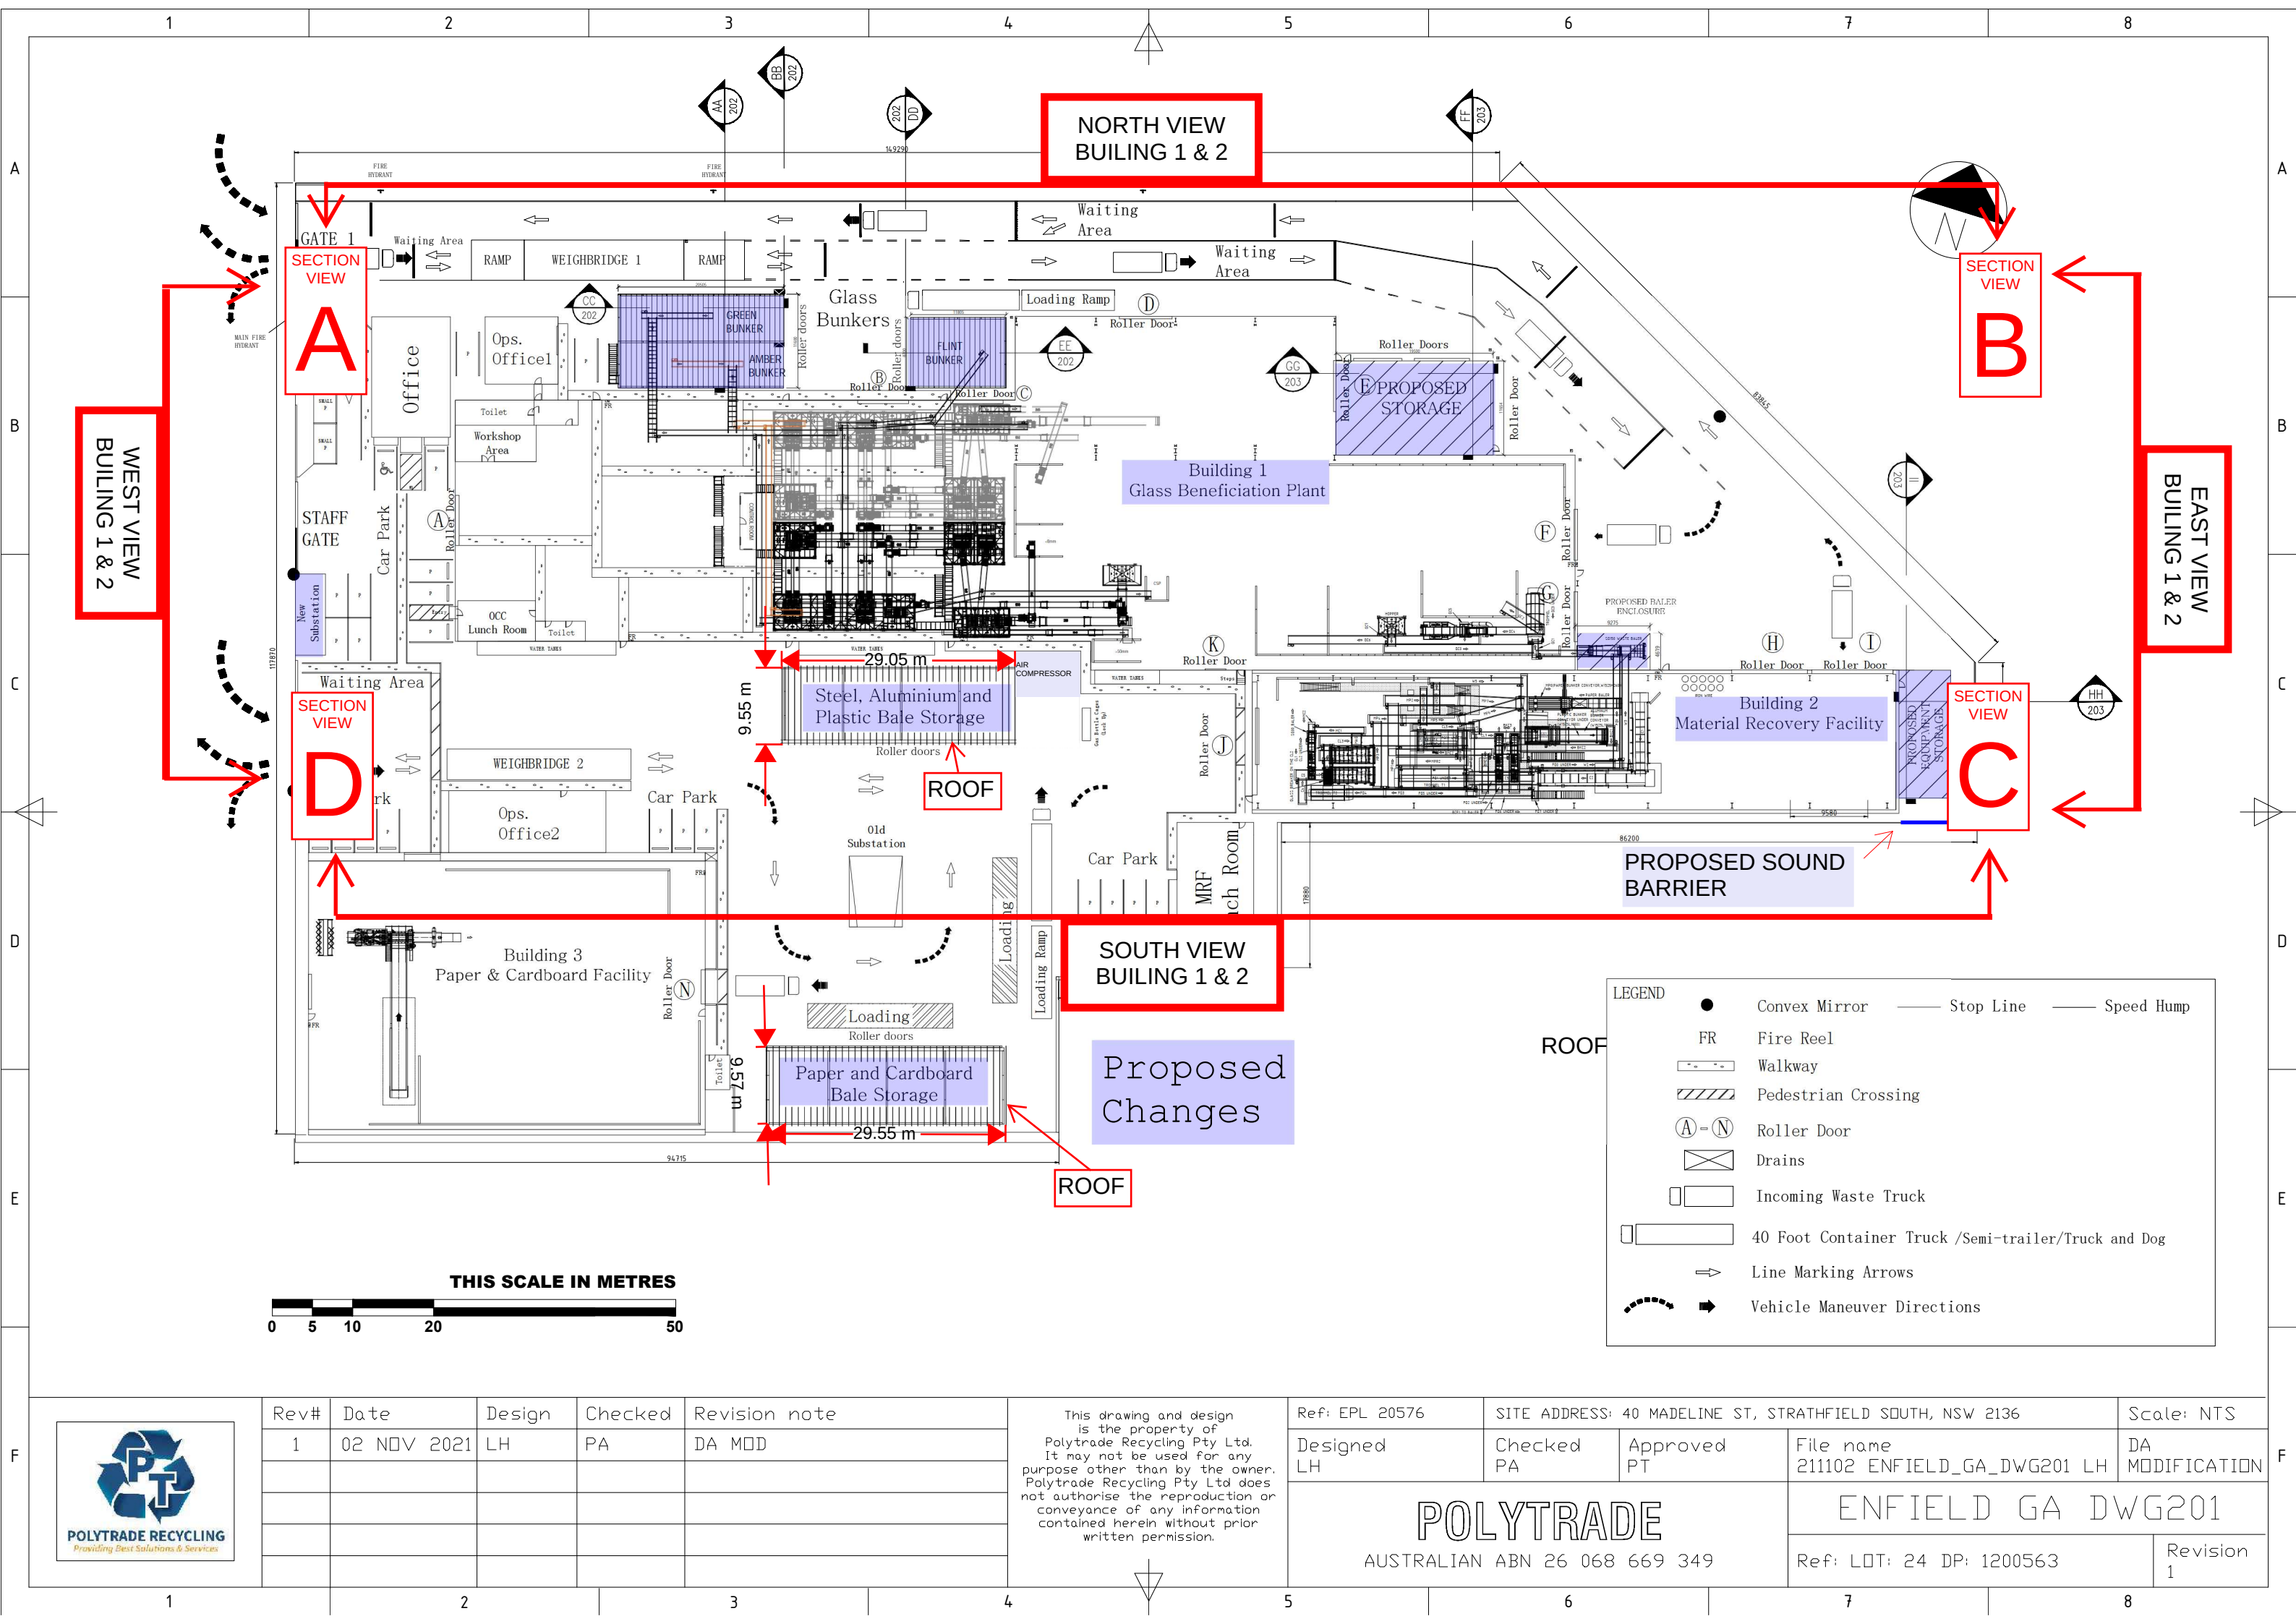
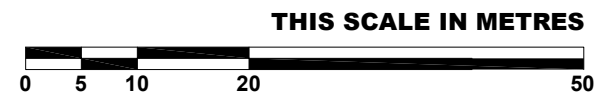
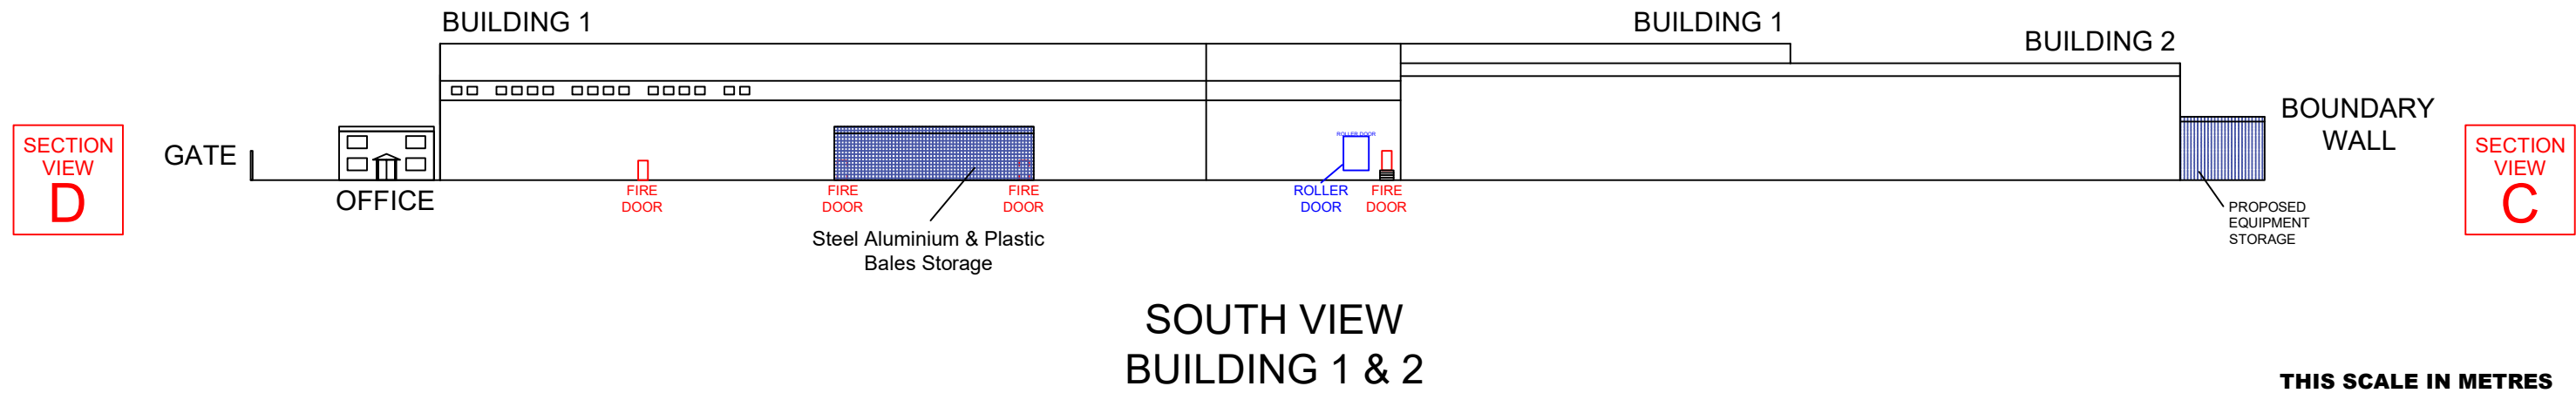
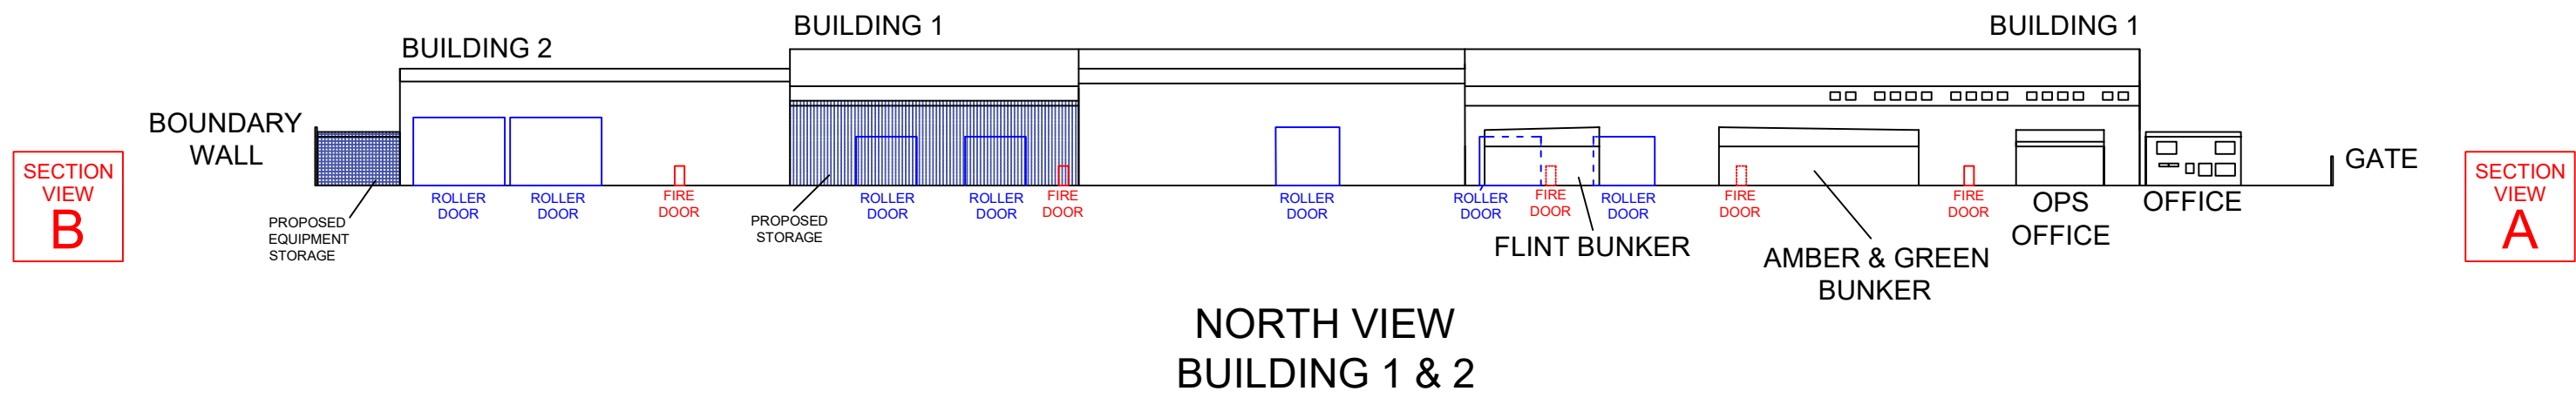


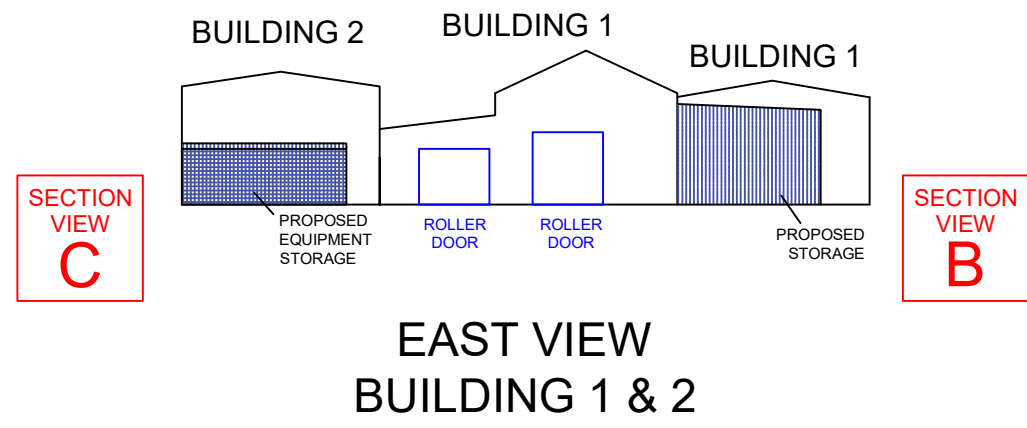

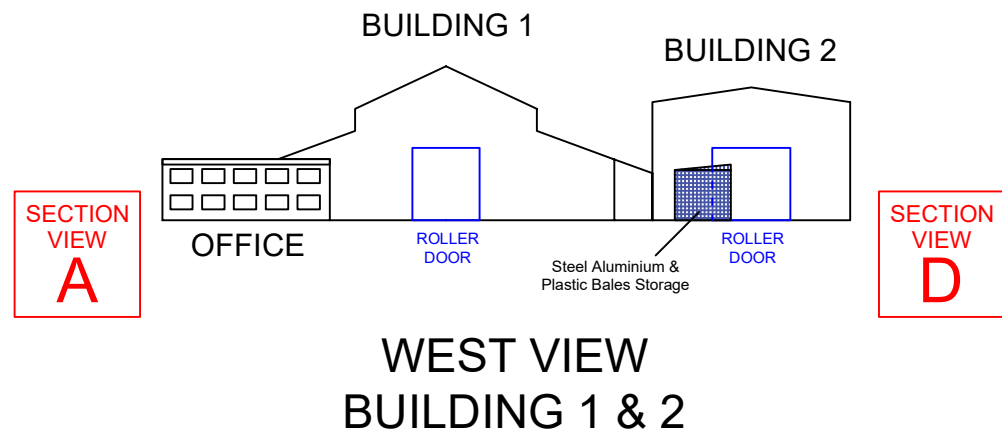

	Rev#	Date	Draft	Review	Revision note	This drawing and design is the property of Polytrade Operations Pty Ltd (a member of Re-Group). It may not be used for any purpose other than by the owner. Polytrade Operations Pty Ltd does not authorise the reproduction or conveyance of any information contained herein without prior written permission. 	Ref: EPL 20576		SITE ADDRESS: 40 MADELINE ST, STRATHFIELD SOUTH, NSW 2136			NOT TO SCALE		
	1	15 NOV 2022	LH	VG	BUILDING PROFILES		Draft LH		Review VG	Approved pending	File name 20221111 ENF_GA_DWG203 LH	ESTIMATE MARKUP		
	2	16 NOV 2022	LH	VG	SECTION VIEWS		POLYTRADE OPERATIONS AUSTRALIAN ABN 29 656 197 134						40 MADELINE ST	
								Ref: LOT: 24 DP: 1200563				Revision 2		