


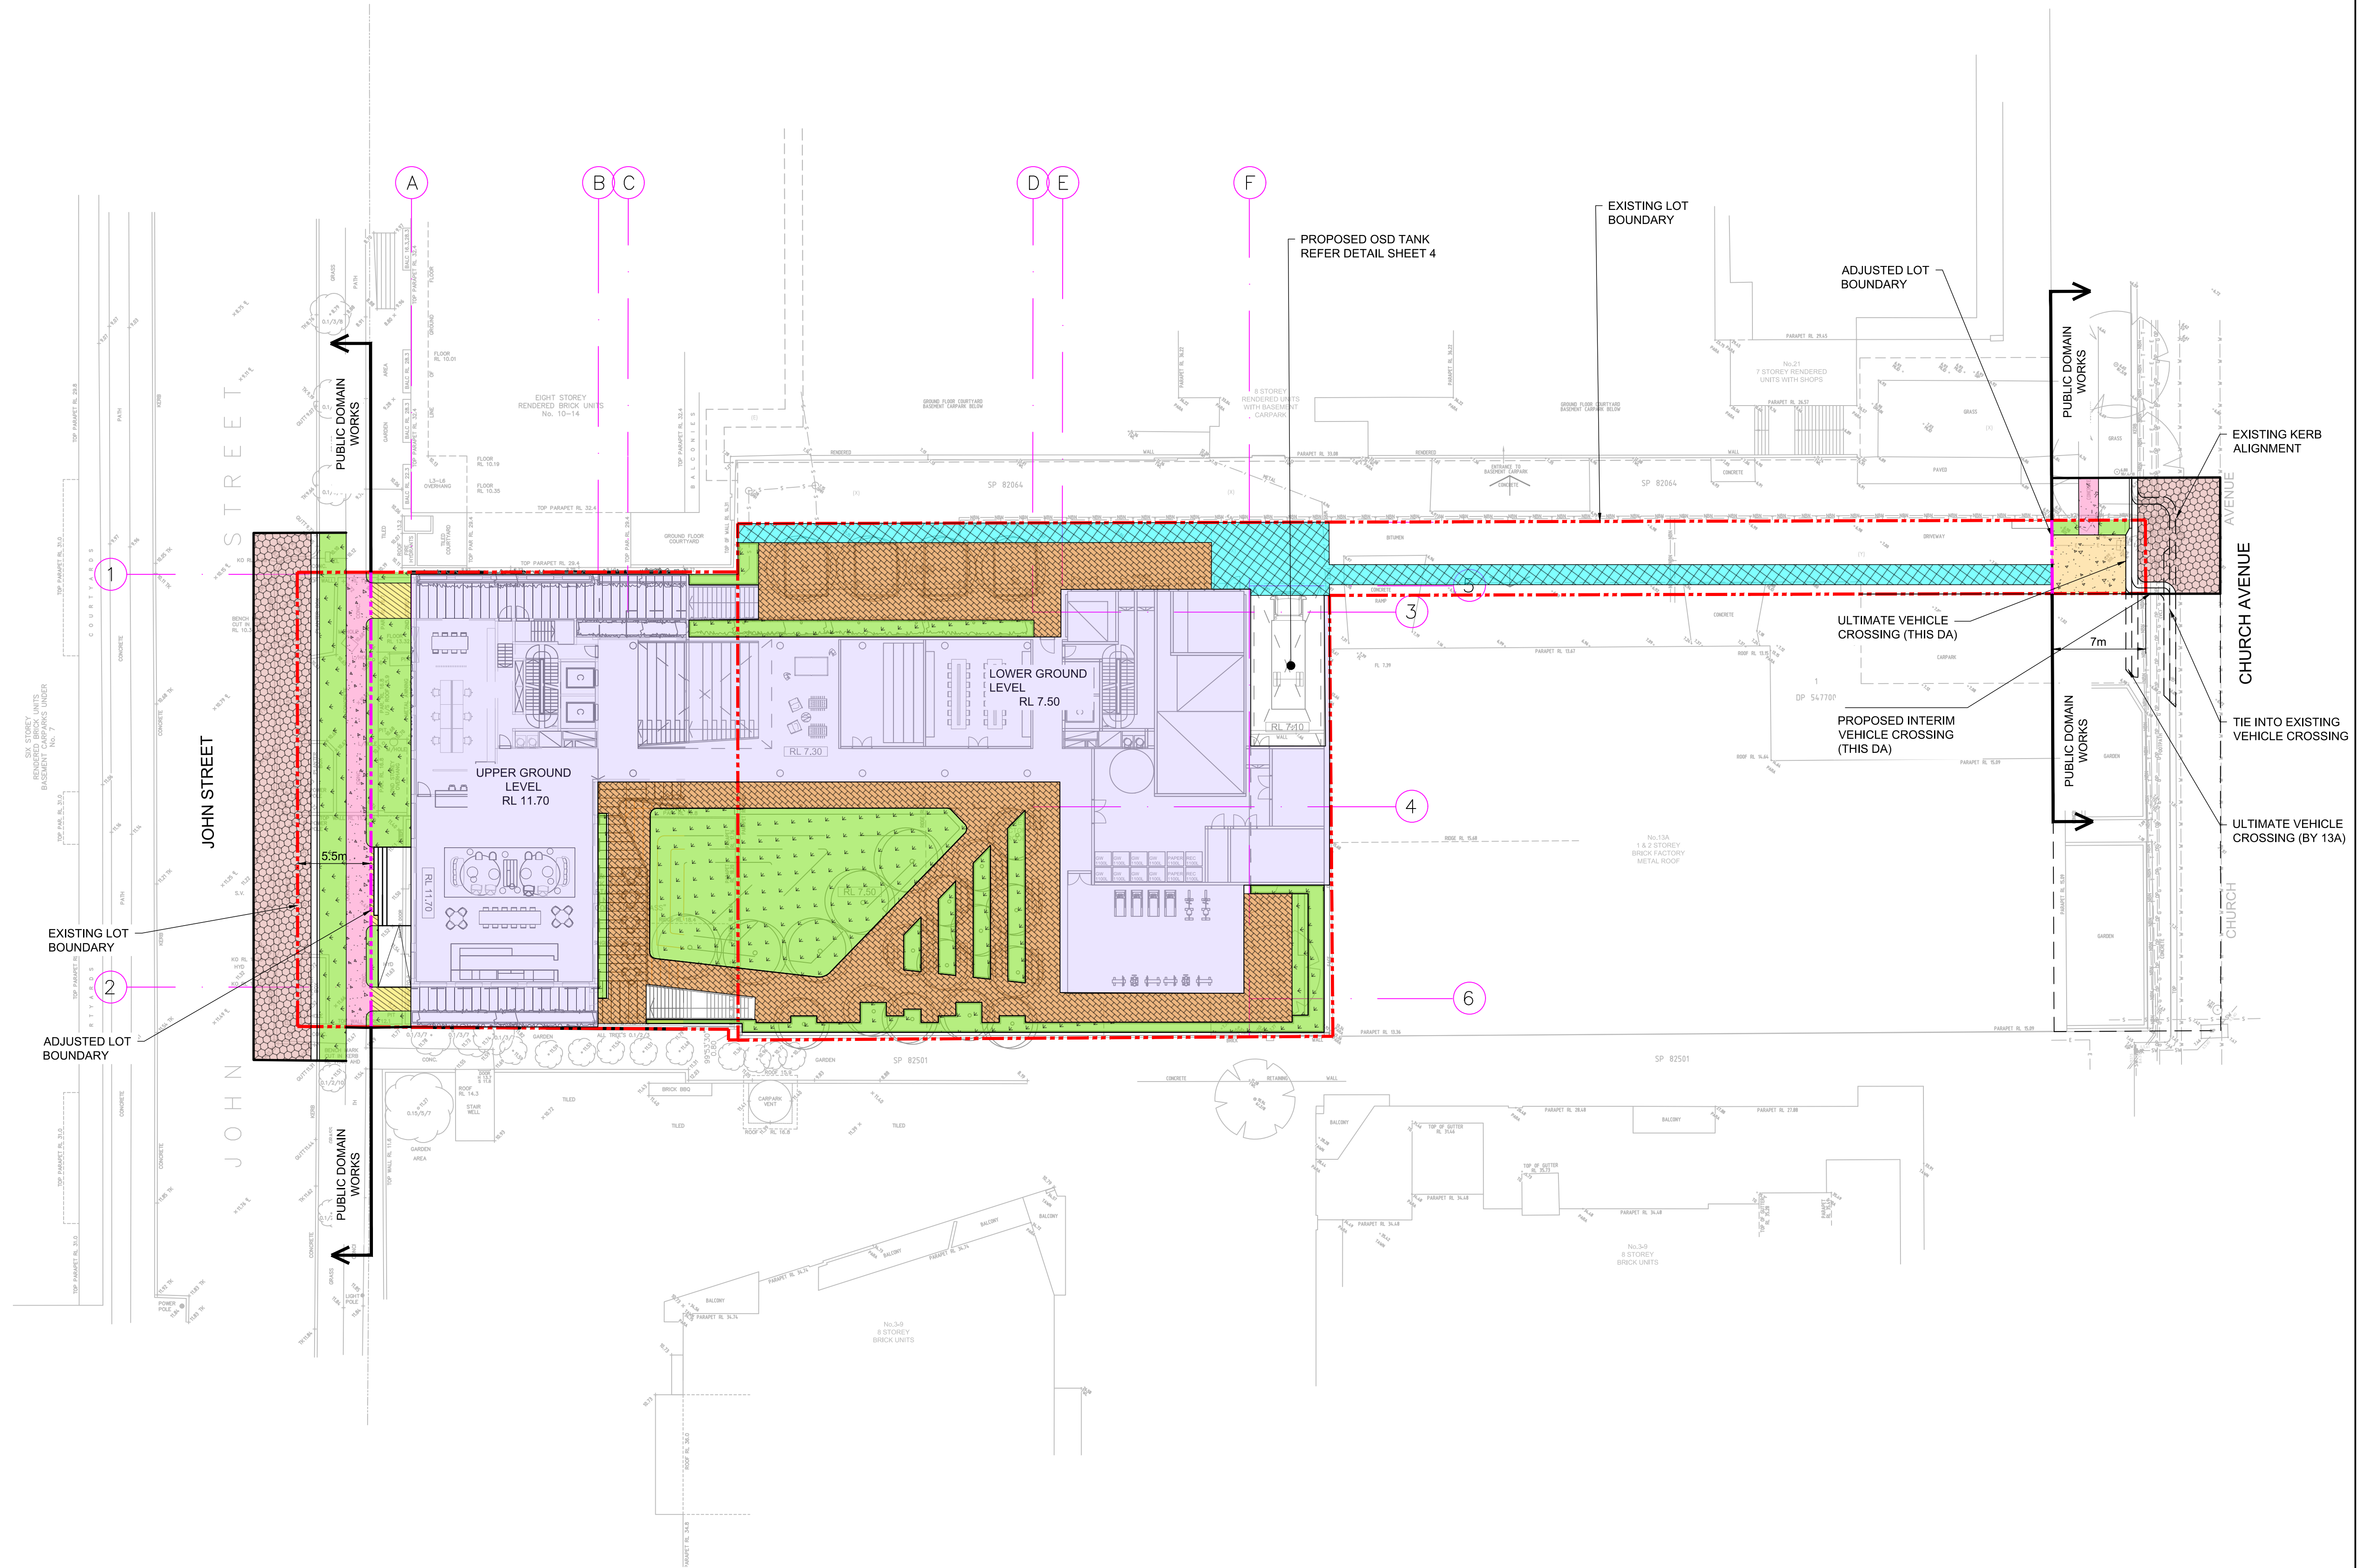

- LEGEND:**
- SITE BOUNDARY
 - PROPOSED PAVEMENT 1 FOOTPATH
 - PROPOSED PAVEMENT 2 ROADWAY
 - PROPOSED PAVEMENT 3 PUBLIC DOMAIN FOOTPATH AS PER BAYSIDE COUNCIL SPECIFICATIONS
 - PROPOSED PAVEMENT 4 PUBLIC DOMAIN ROADWAY AS PER BAYSIDE COUNCIL SPECIFICATIONS
 - PROPOSED PAVEMENT 5 PAVERS AS PER LANDSCAPE ARCHITECT SPECIFICATIONS
 - PROPOSED PAVEMENT 6 CONCRETE DRIVEWAY
 - LANDSCAPE BY LANDSCAPE ARCHITECT
 - PROPOSED BUILDING

04	08/04/20	DA ISSUE	NK	TH	
03	25/09/19	DA ISSUE	AW	KH	
02	24/09/19	DA ISSUE	AW	TH	
01	11/09/19	DRAFT DA ISSUE	AW	TH	
rev	date	description	dm	ch'k	

enstruct group pty ltd
Level 4, 2 Glen Street
Milsons Point NSW 2061
Australia
Telephone (02) 8904 1444
Facsimile (02) 8904 1555
www.enstruct.com.au



project
**IGLU 6 - 8 JOHN STREET
MASCOT**

drawing title
PAVEMENT PLAN

status
DEVELOPMENT APPLICATION

scale at A1 1:250	drawn by NK	checked TH	date 07/04/20
----------------------	----------------	---------------	------------------

project no. 5899	drawing no. ENS-CV-0501	rev. 04
----------------------------	----------------------------	------------

NOT FOR CONSTRUCTION

