



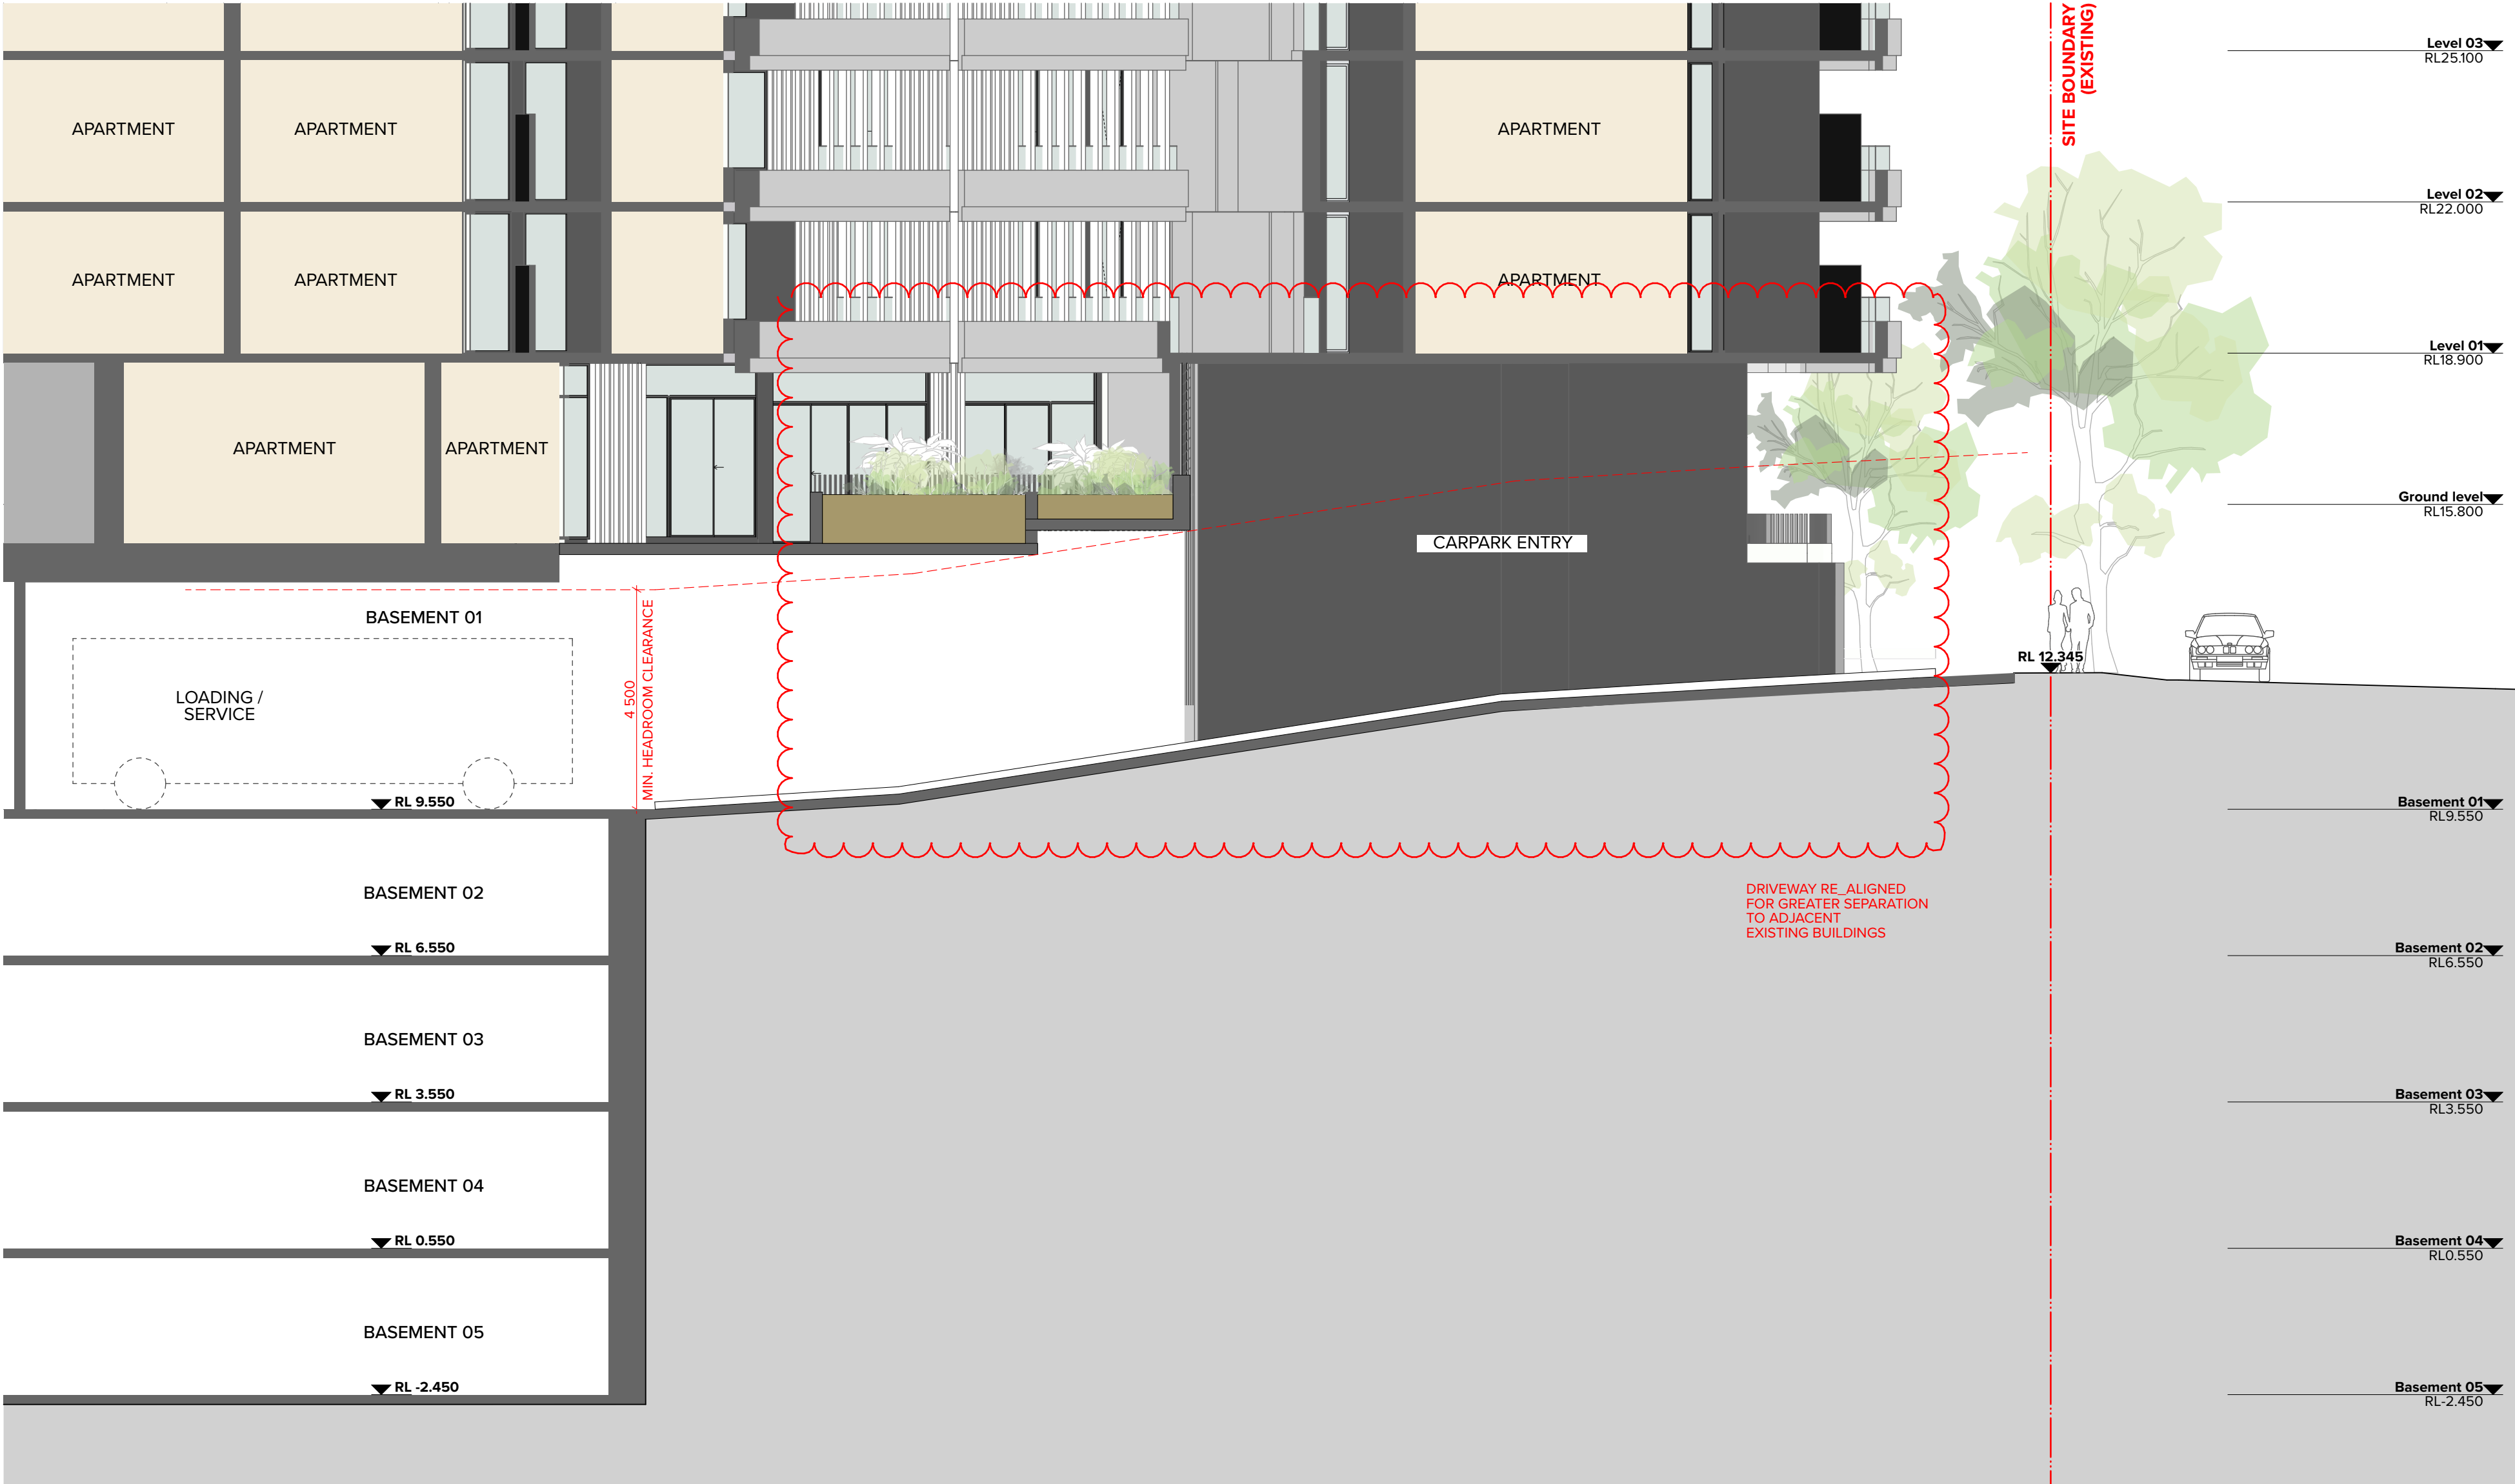

Section DD

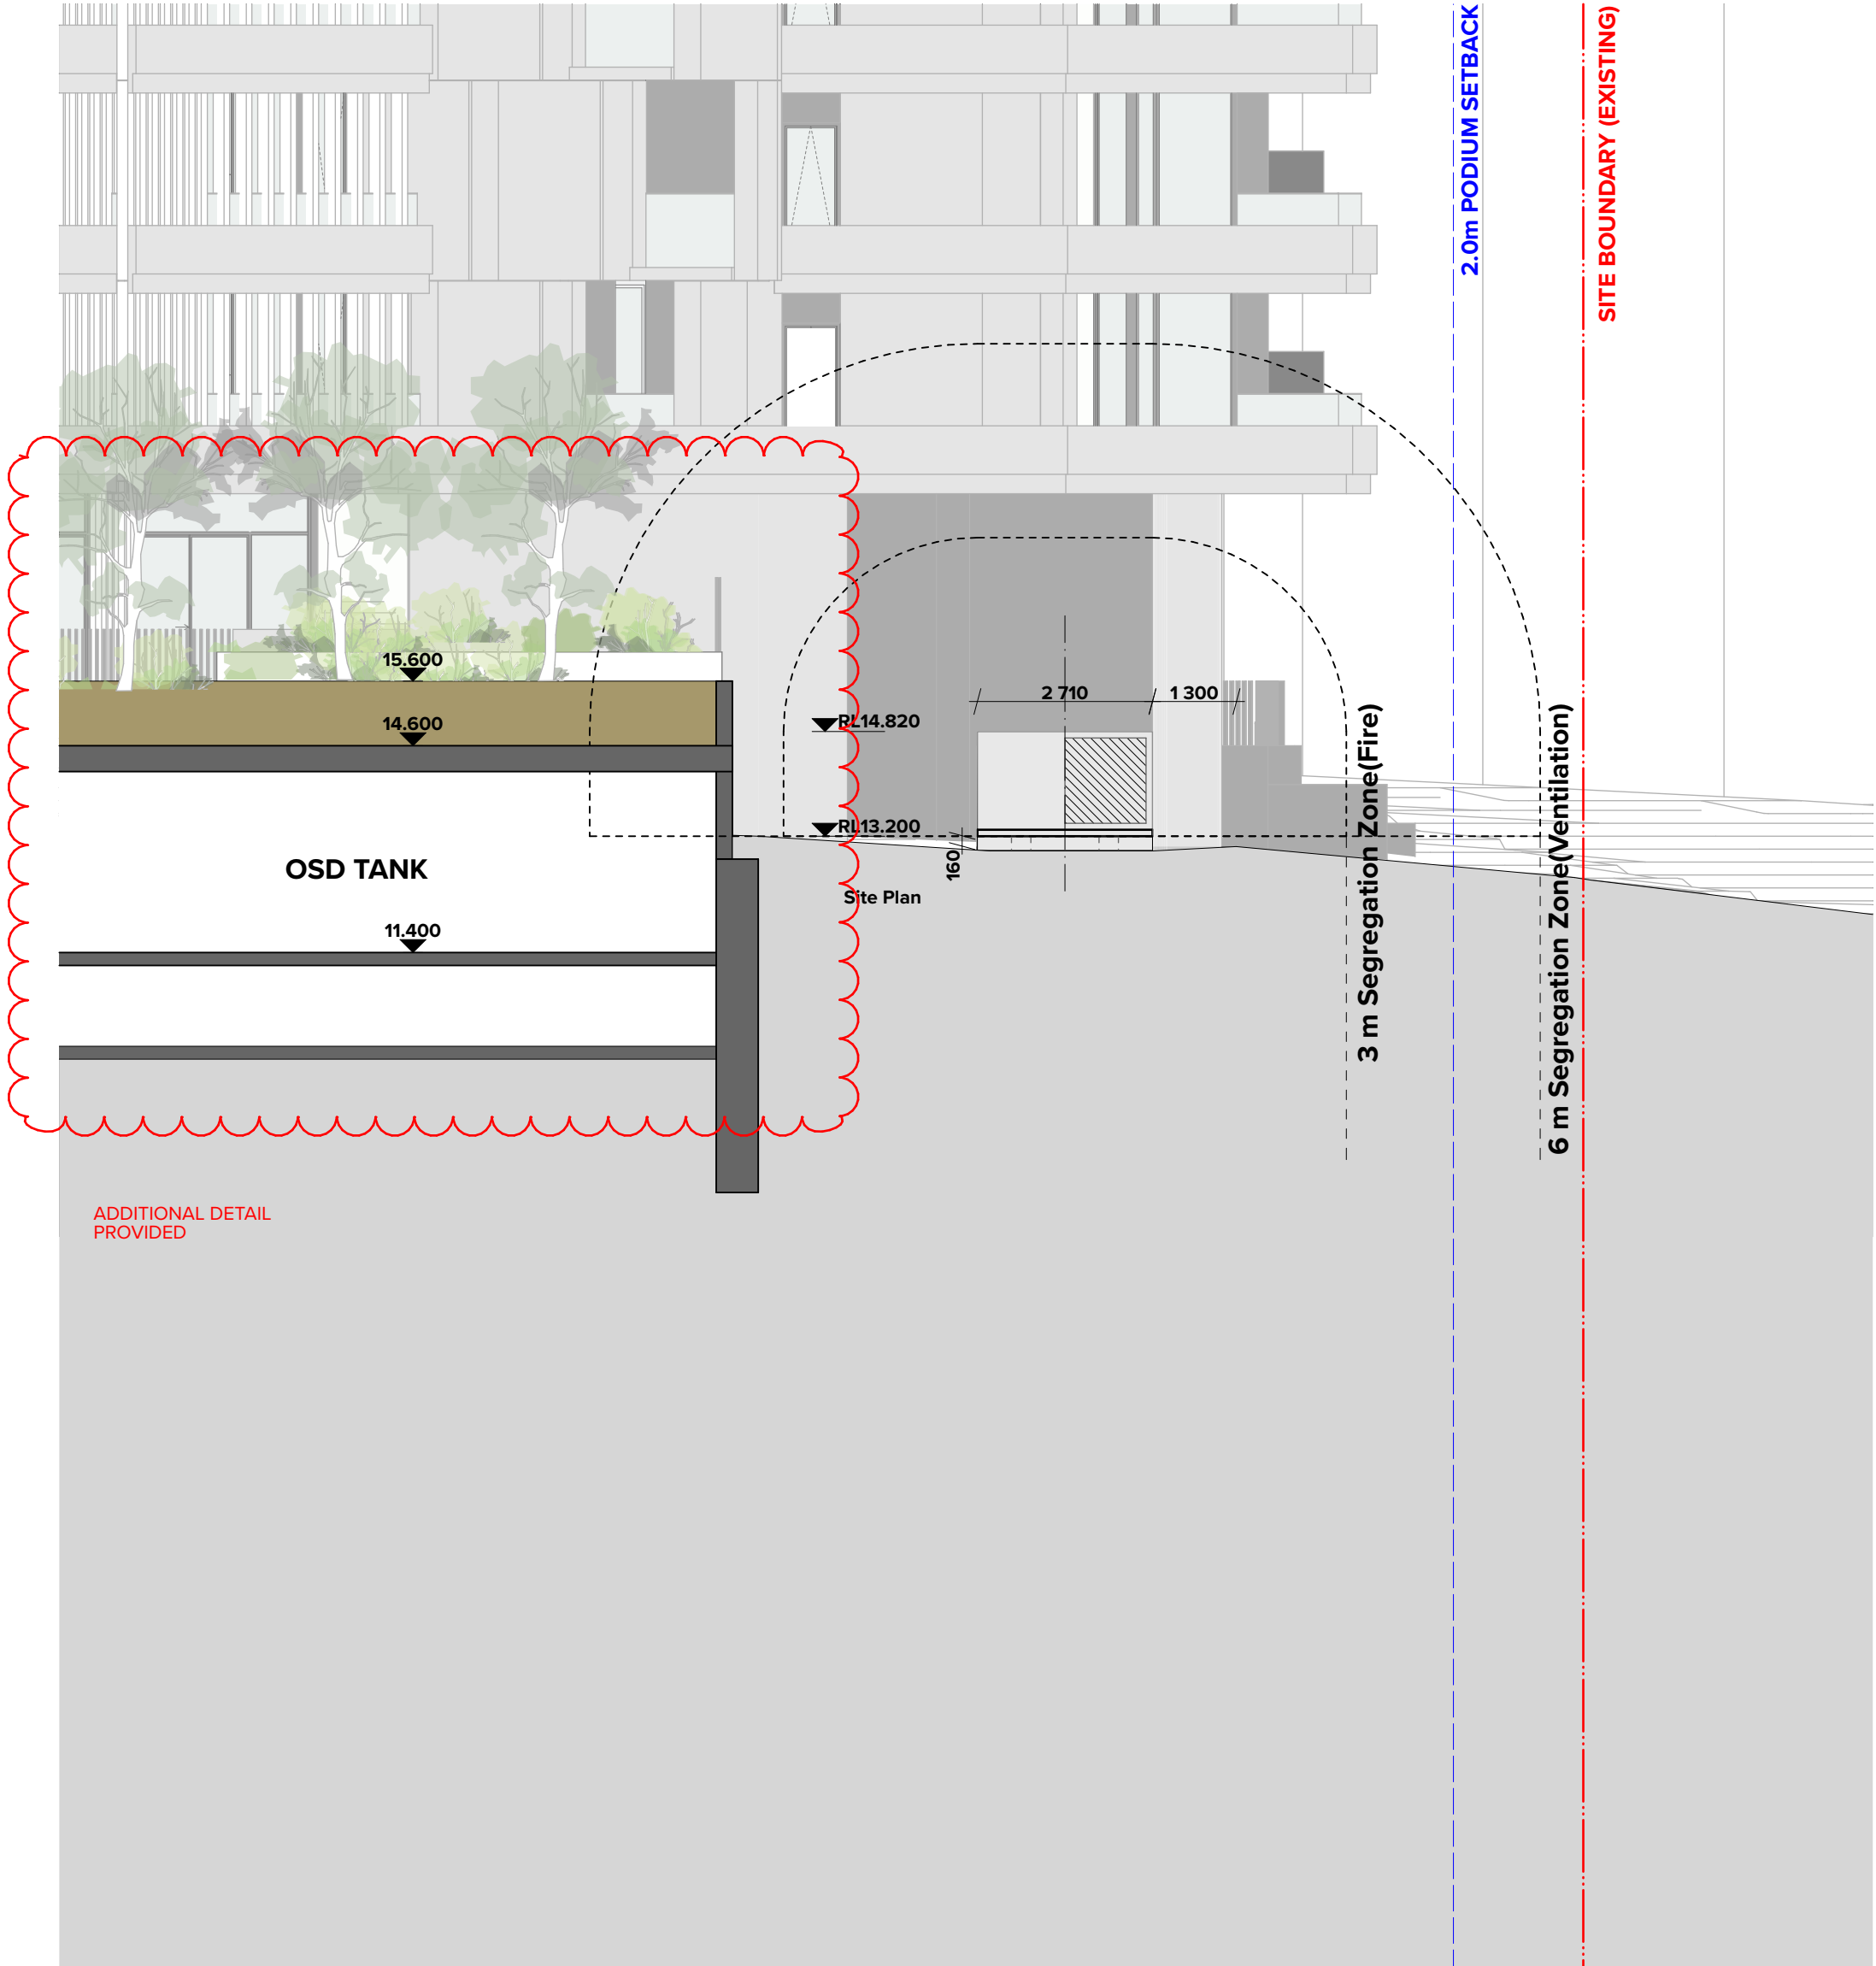

Section FF

NOTES
THIS DRAWING IS COPYRIGHT © OF TURNER. NO REPRODUCTION WITHOUT PERMISSION. UNLESS NOTED OTHERWISE THIS DRAWING IS NOT FOR CONSTRUCTION. ALL DIMENSIONS AND LEVELS ARE TO BE CHECKED ON SITE PRIOR TO THE COMMENCEMENT OF WORK. INFORM TURNER OF ANY DISCREPANCIES FOR CLARIFICATION BEFORE PROCEEDING WITH WORK. DRAWINGS ARE NOT TO BE SCALED. USE ONLY FIGURED DIMENSIONS. REFER TO CONSULTANT DOCUMENTATION FOR FURTHER INFORMATION.

DLCS Quality Endorsment Company ISO 9001:2015, Registration Number 236176
Notwithstanding to Nicholas Turner 6885, APR 98 594 034 811

CLIENT
Deicorp
Level 3, 161 Redfern Street, Redfern NSW
2016

Project Title
Building A & B Chapel Lane Rockdale
Chapel Lane & Lister Avenue Rockdale NSW
Drawing Title
GA Sections
Section DD

C	27.04.2020	CH	For Information	Revision Notes	Project No.	19032	Drawn by	PY	North
Rev	Date	Approved by							
Scale	1:100 @A1, 50% @A3								
Status	996 Submission								
Dwg No.	DA-310-104								
Rev	C								

TURNER

Level 7 ONE Oxford Street
Sydney NSW 2010
AUSTRALIA
T +61 2 8668 0000
F +61 2 8668 0088
turnerstudio.com.au