


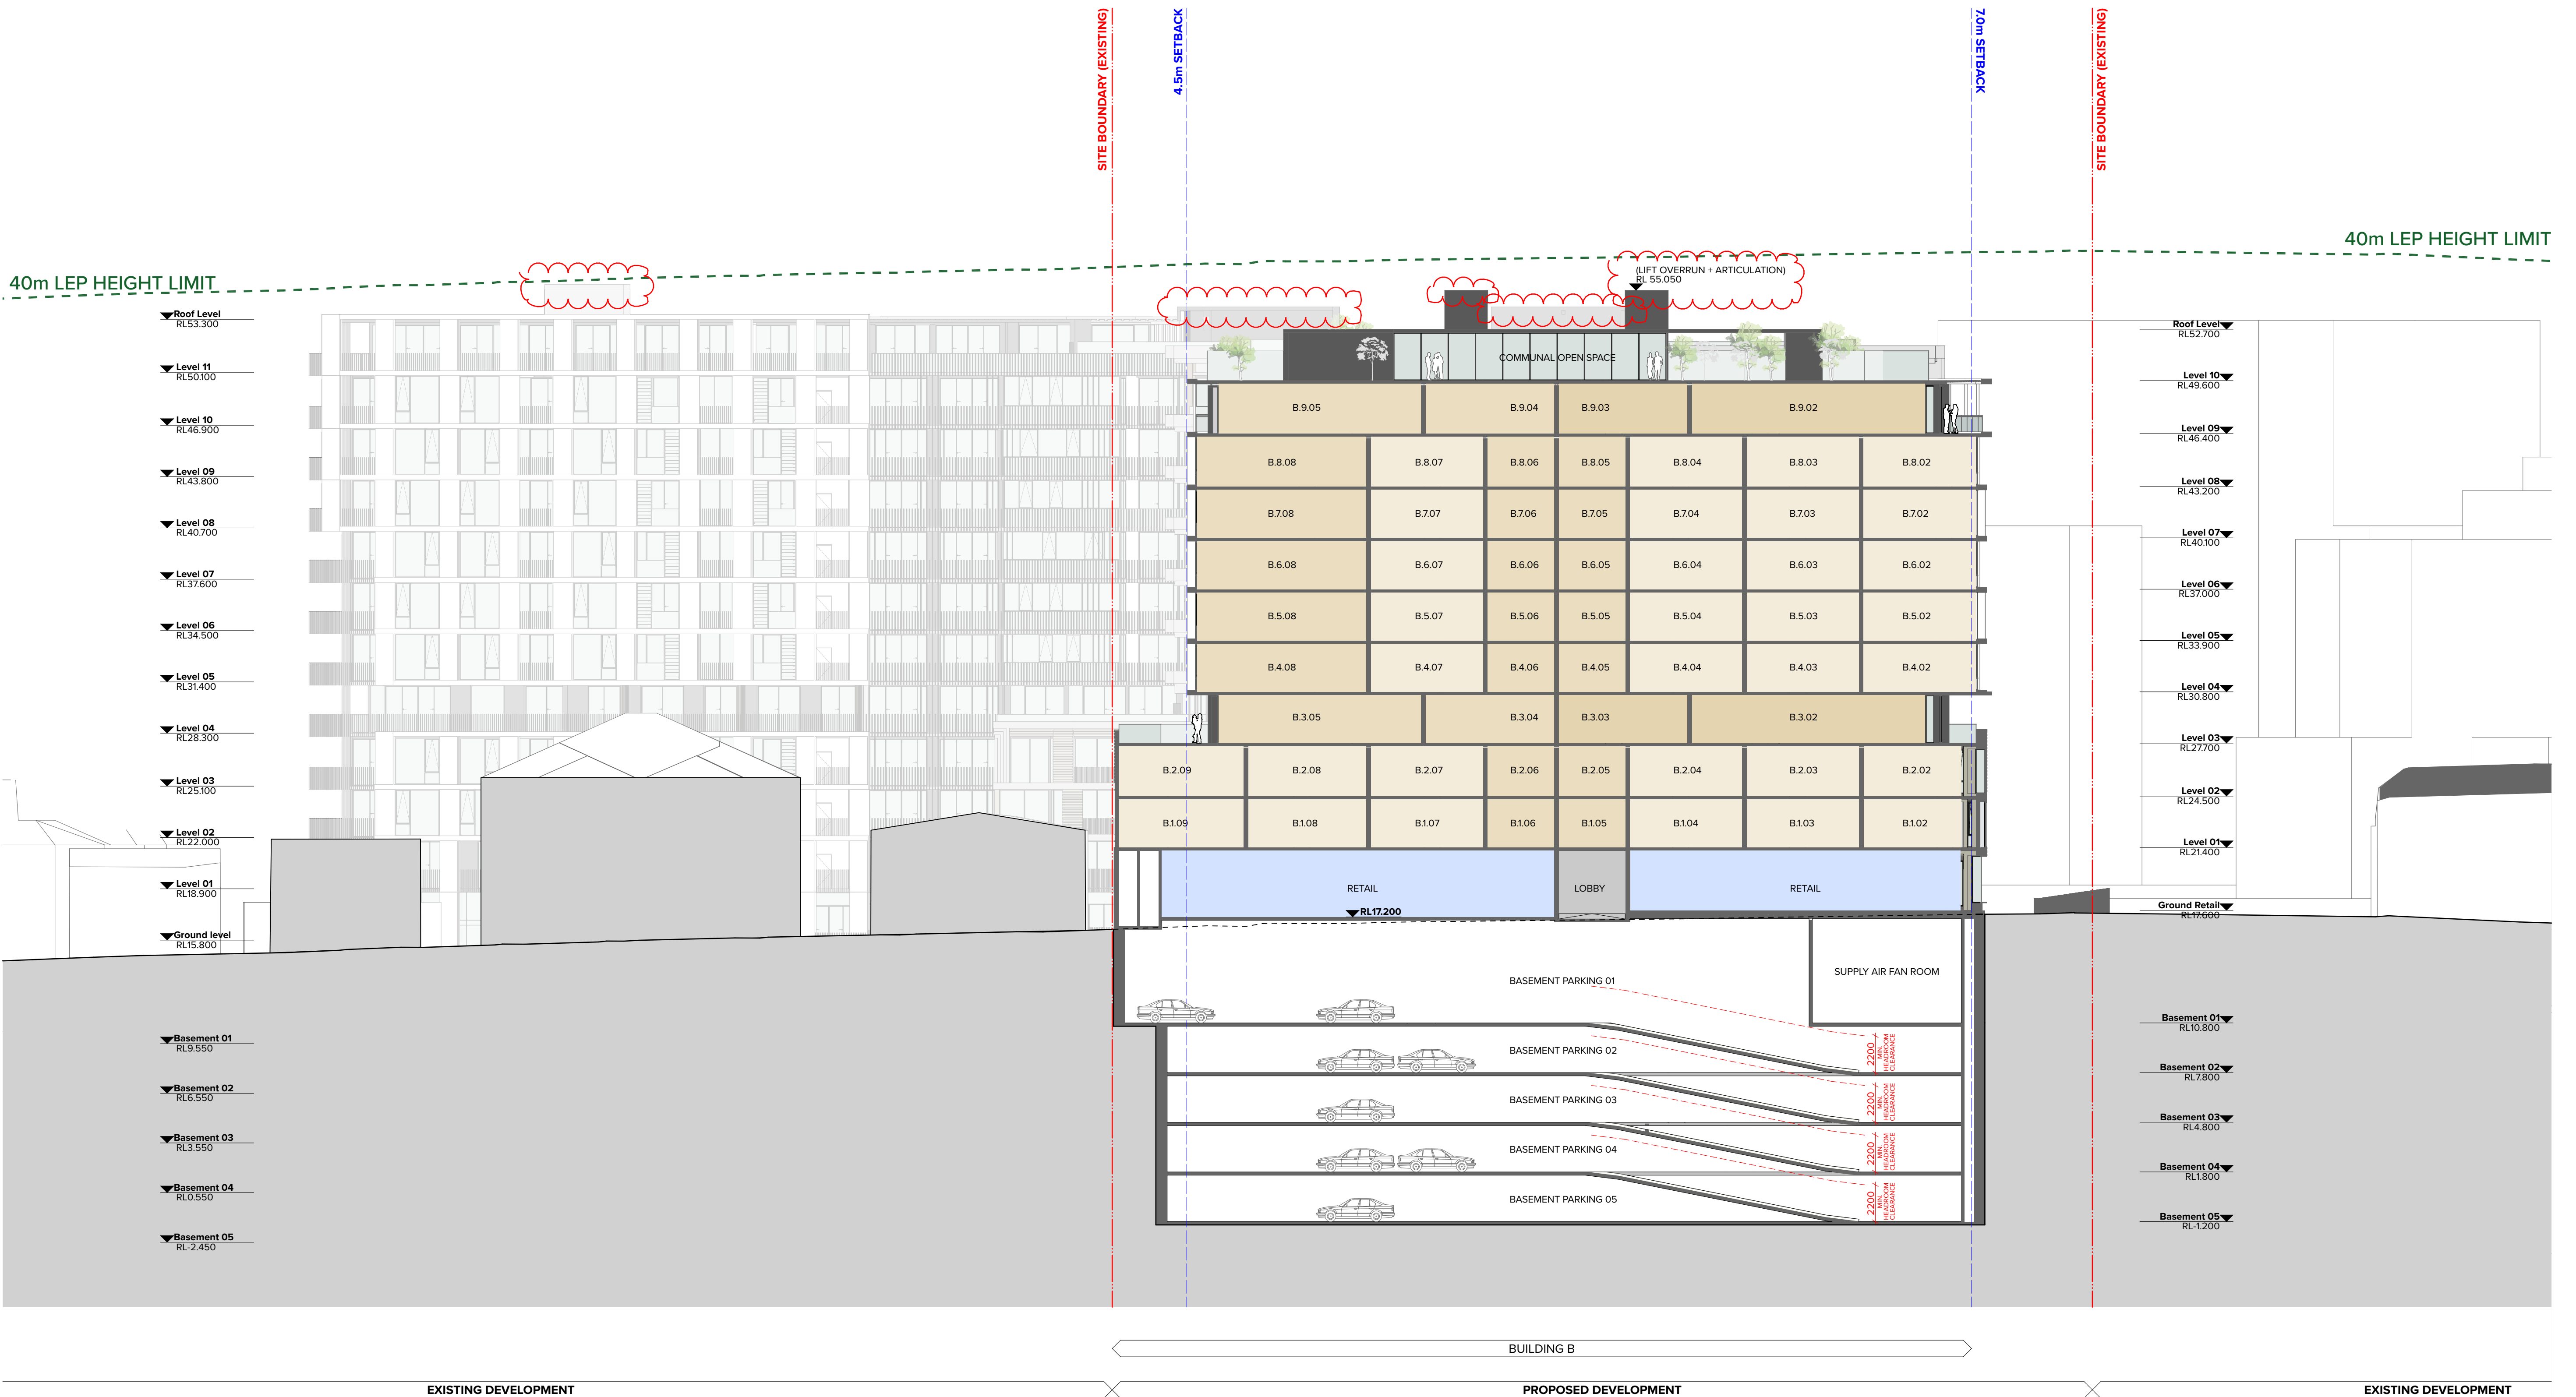

NOTES
THIS DRAWING IS COPYRIGHT © OF TURNER. NO REPRODUCTION WITHOUT PERMISSION. UNLESS NOTED OTHERWISE THIS DRAWING IS NOT FOR CONSTRUCTION. ALL DIMENSIONS AND LEVELS ARE TO BE CHECKED ON SITE PRIOR TO THE COMMENCEMENT OF WORK. INFORM TURNER OF ANY DISCREPANCIES FOR CLARIFICATION BEFORE PROCEEDING WITH WORK. DRAWINGS ARE NOT TO BE SCALED. USE ONLY FIGURED DIMENSIONS. REFER TO CONSULTANT DOCUMENTATION FOR FURTHER INFORMATION.

CLIENT
Deicorp
Level 3, 161 Redfern Street, Redfern NSW
2016

Project Title
Building A & B Chapel Lane Rockdale
Chapel Lane & Lister Avenue Rockdale NSW

Drawing Title
GA Sections
Section BB

B	10/01/2020	CH	Approved by	For Information	Revision Notes	Project No.	19032	Drawn by	PY	North
Rev	Date	CH	Approved by	For Information	Revision Notes	Project No.	19032	Drawn by	PY	North
Scale	1:200 @A1, 50% @A3					Dwg No.	DA-310-102	Rev	B	
Status	996 Submission									

TURNER

Level 7 ONE Oxford Street
Sydney NSW 2010
AUSTRALIA

T +61 2 8668 0000
F +61 2 8668 0068
turner@tdo.com.au