


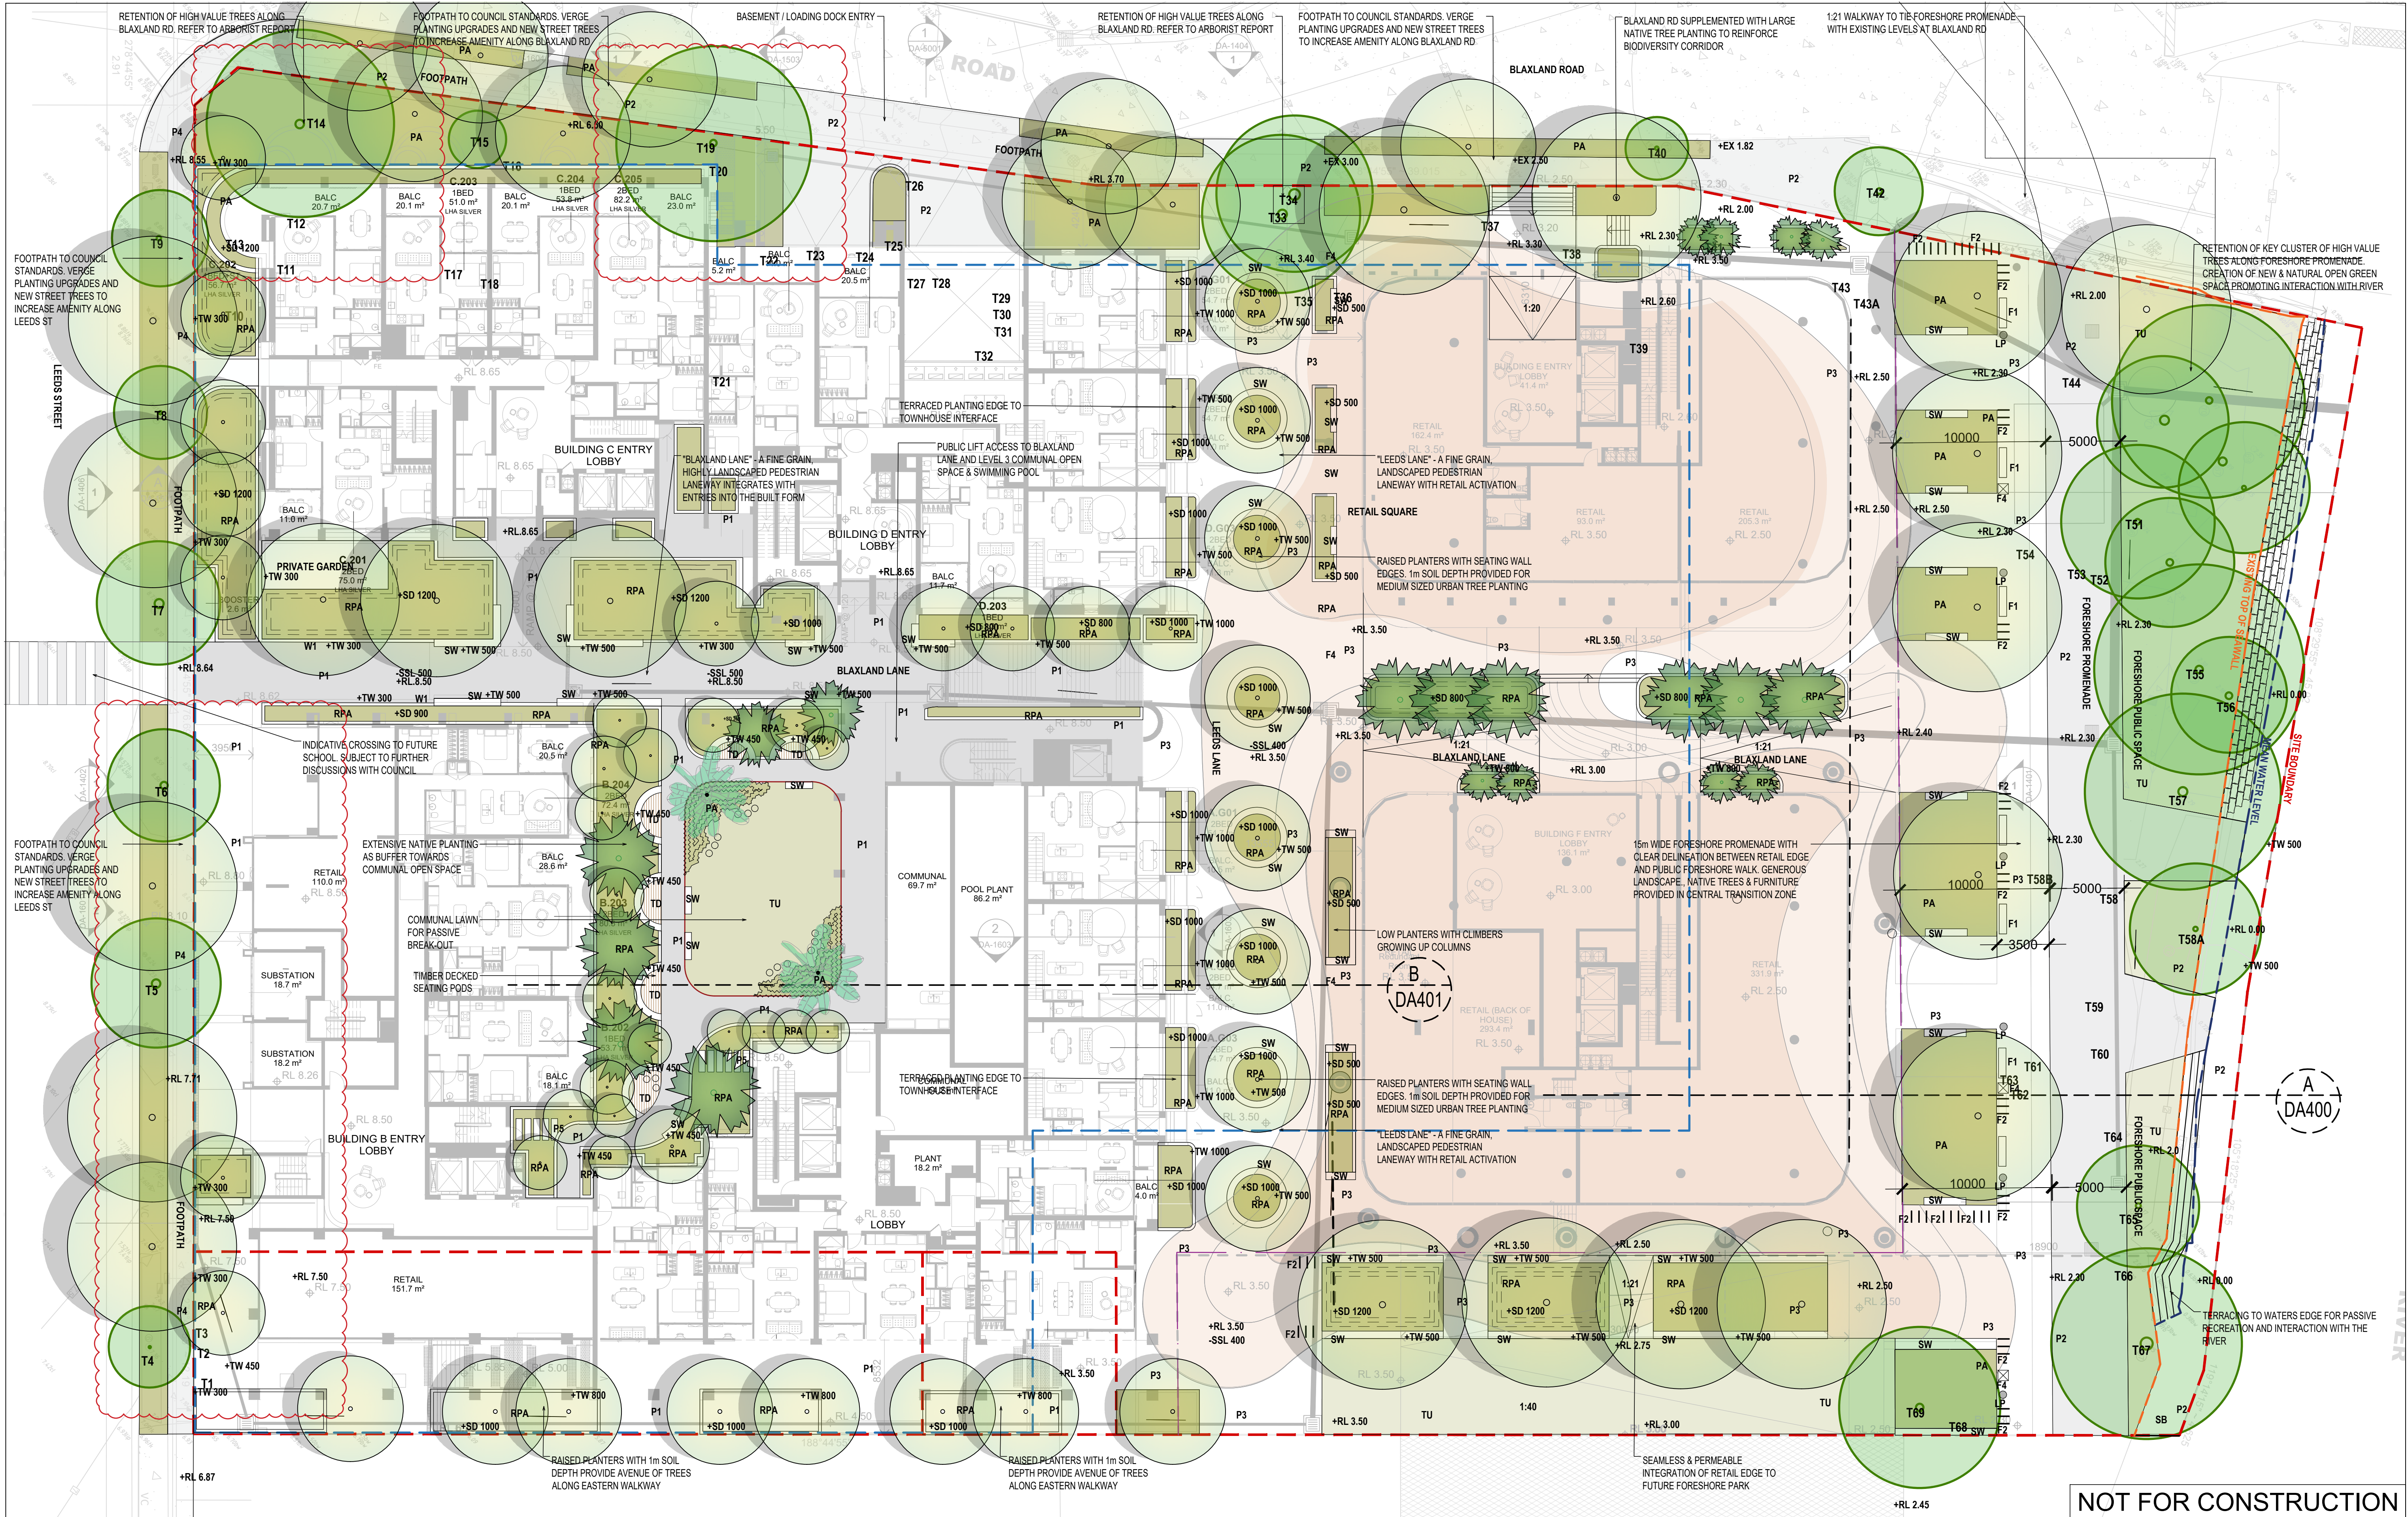

CLIENT					ARCHITECT		LANDSCAPE		DO NOT SCALE		Drawn	RI	Designer	CR/ RI	Client	BILLBERGIA		Project	25-27 LEEDS ST, RHODES		Title	GROUND FLOOR & PUBLIC DOMAIN PLAN		Rev: 3
3	SSDA		RL	RI	RI	18.04.24																		
2	REVISED DEVELOPMENT APPLICATION		AZ	RI	RI	27.09.23																		
1	DEVELOPMENT APPLICATION		RI	CR	CR	01.06.23																		
No	Revision	Note: * Indicates signatures on original issue of drawing or last revision of drawing	Drawn	Job Manager	Project Director	Date																		