





1. Existing Bay Run Configuration

DRAFT

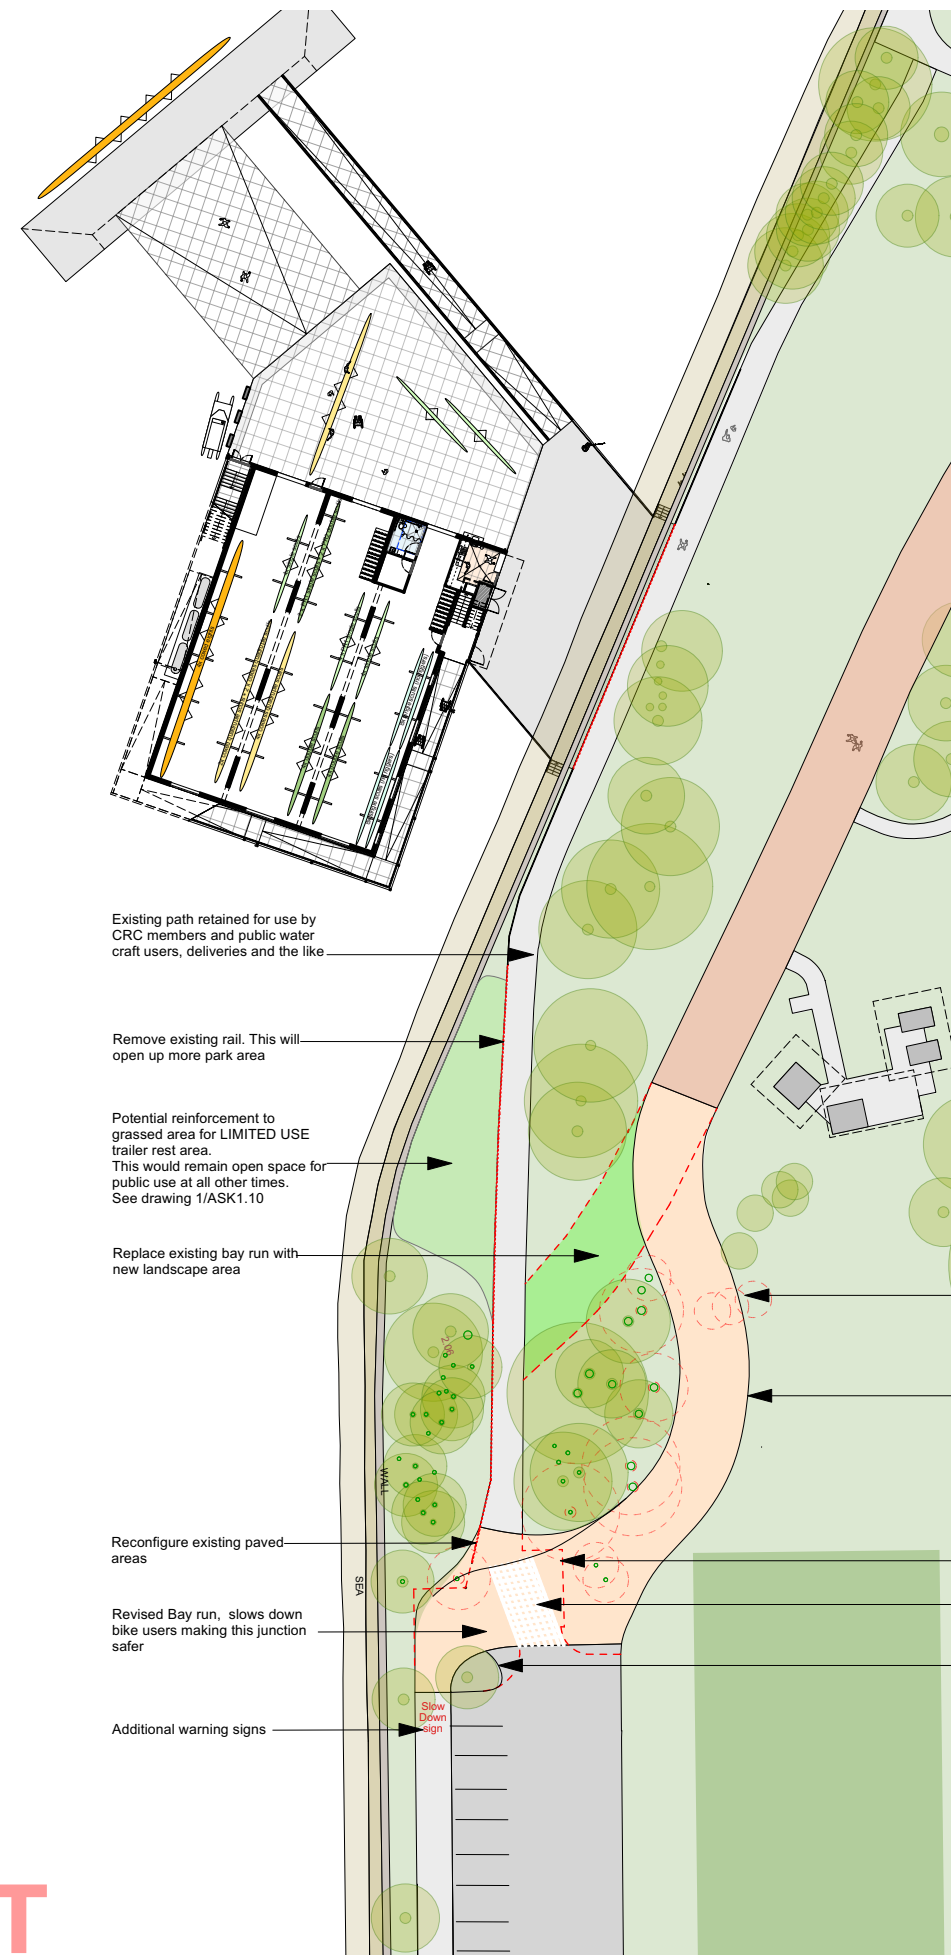


2. Proposed Improvements to Bay Run




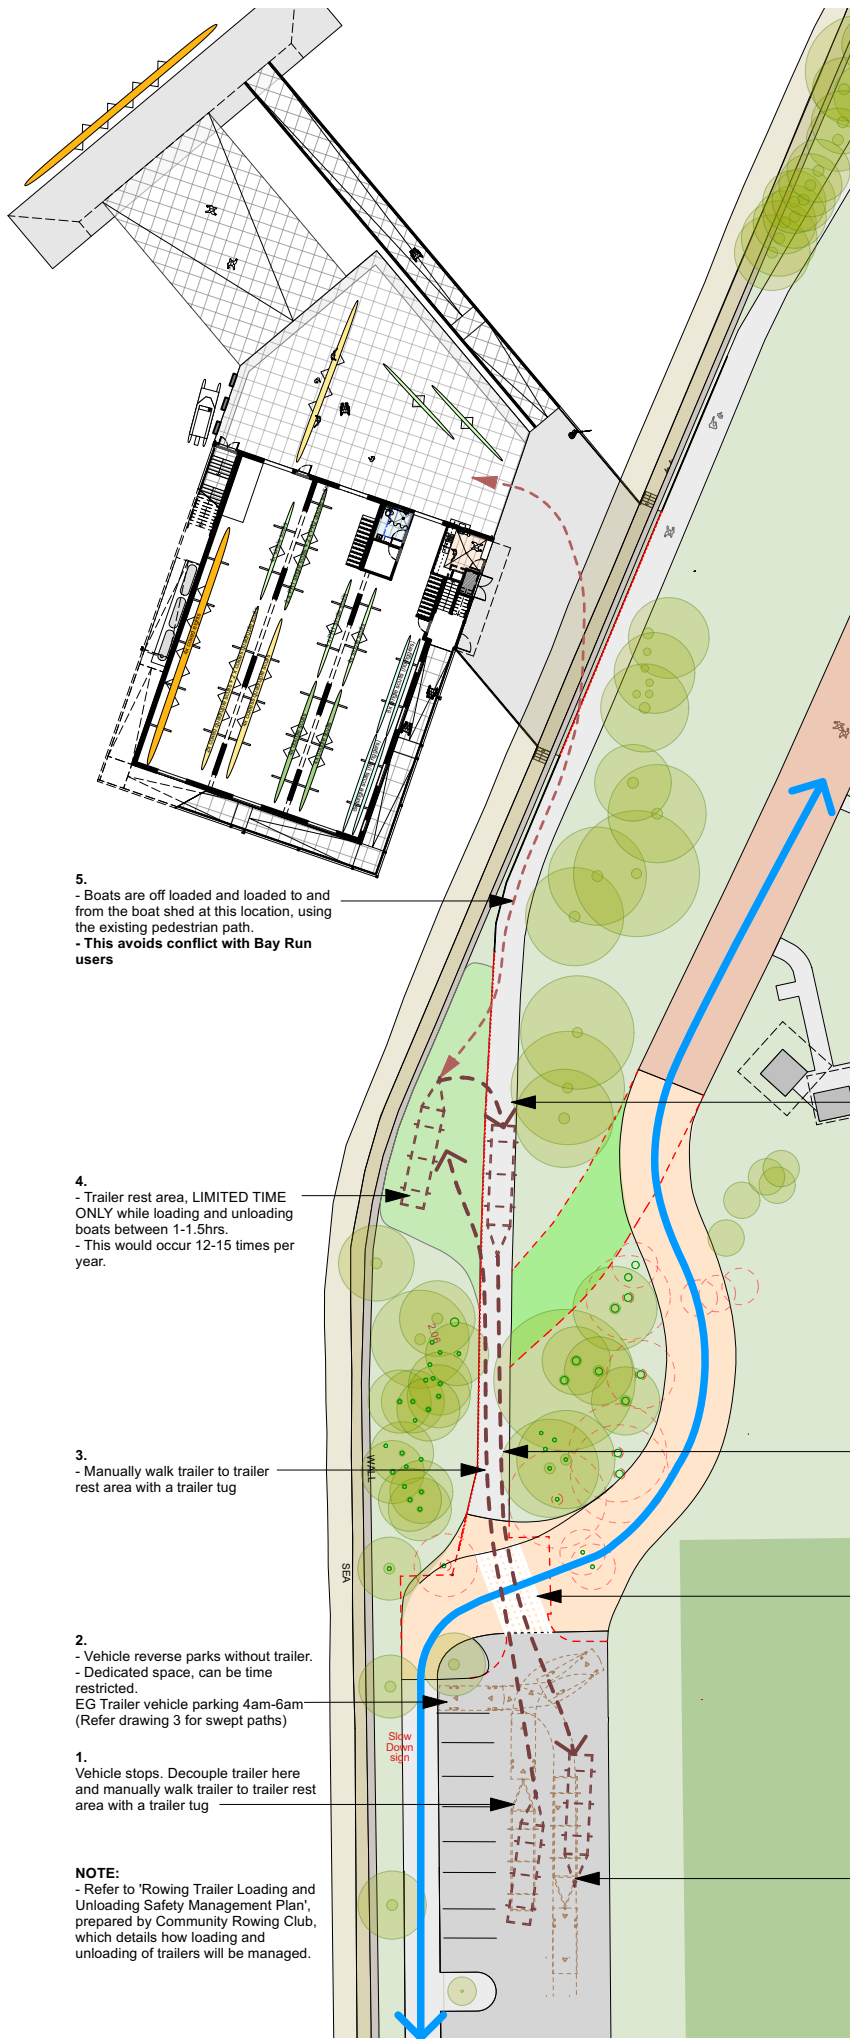


1. Management of Loading/Unloading of Boats

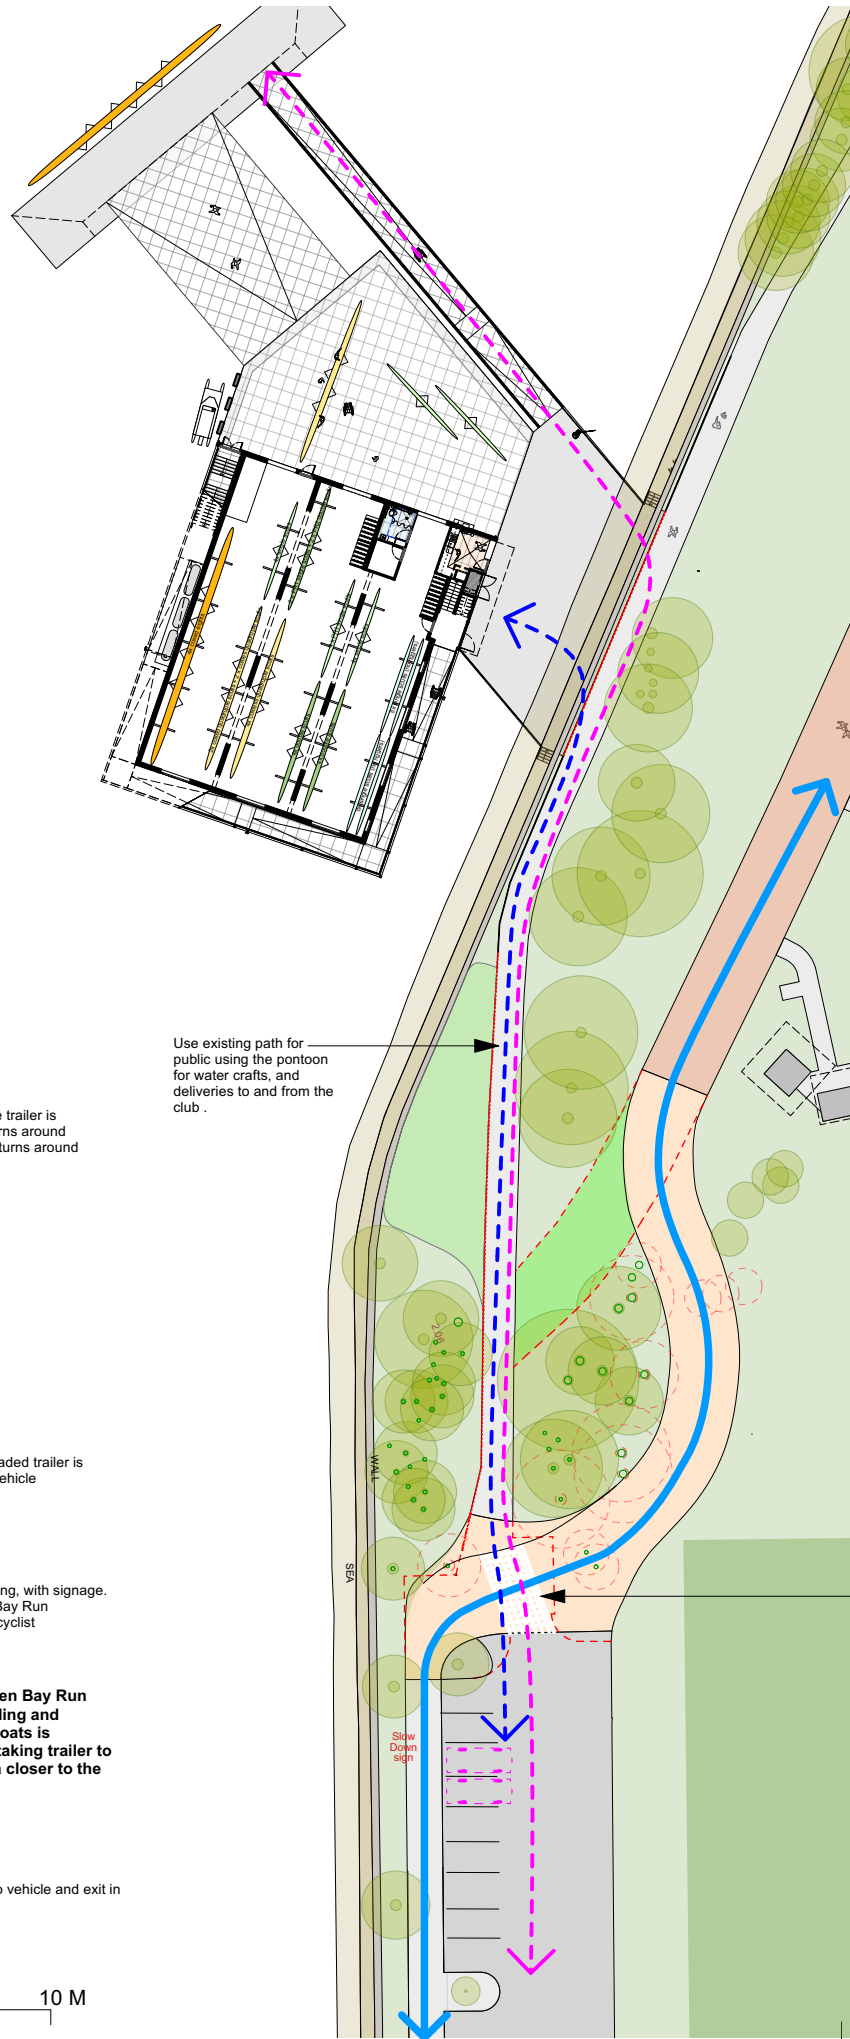

2. Public use of pontoon and Deliveries

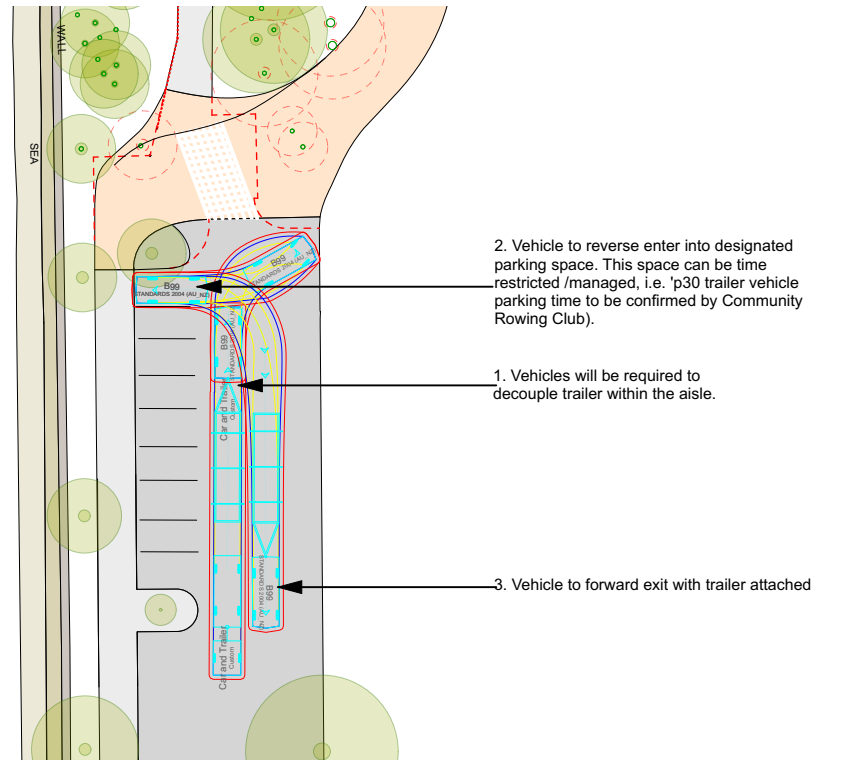


3. Swept Path-Trailer Decoupled in Aisle

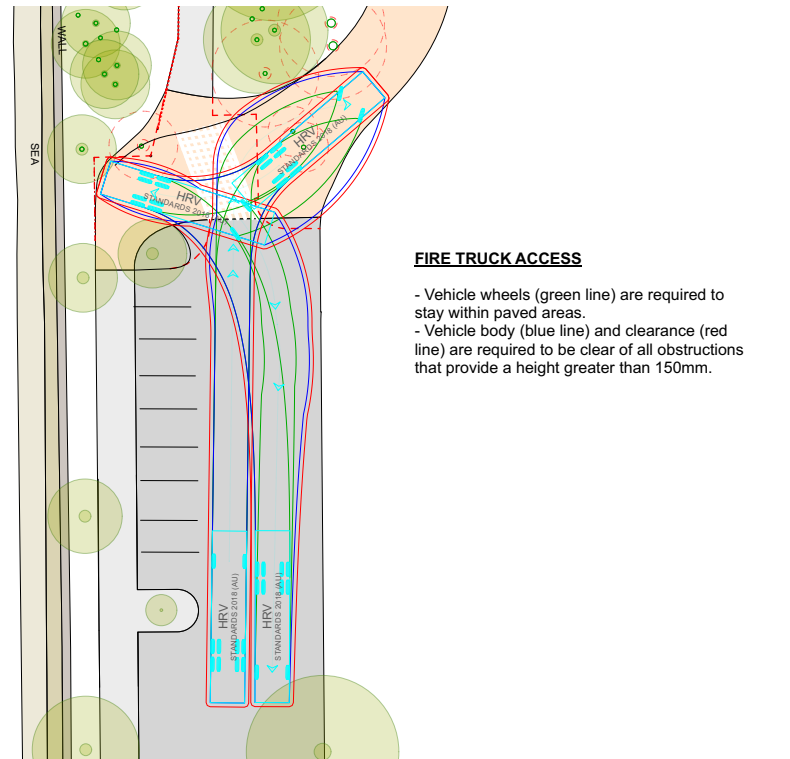

4. Swept Path-Heavy Rigid Vehicles (fire truck tested)

#### Movement paths

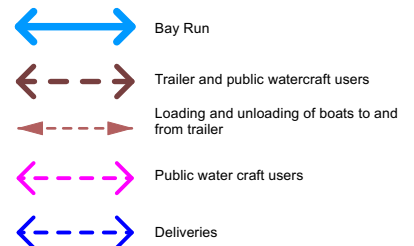

DRAFT

hill thalis  
ARCHITECTURE + URBAN PROJECTS PTY LTD

LEVEL 5, 68-72 Wentworth Ave  
Sydney Hills NSW 2015 Australia  
T 02 9211 6276 F 02 9281 3171  
E admin@hillthalis.com.au www.hillthalis.com.au  
Nominated Architects: Philip Thalis #4780 Sarah Hill #5285

Leichhardt Park Community Boatshed  
21:66



Community Rowing Club

Management control-Public Domain Improvement

ASK1.10

A

31/07/24