


Elevation - Proposed location of interpretive signage



Plan - Proposed location of interpretive signage

0 2 10 M

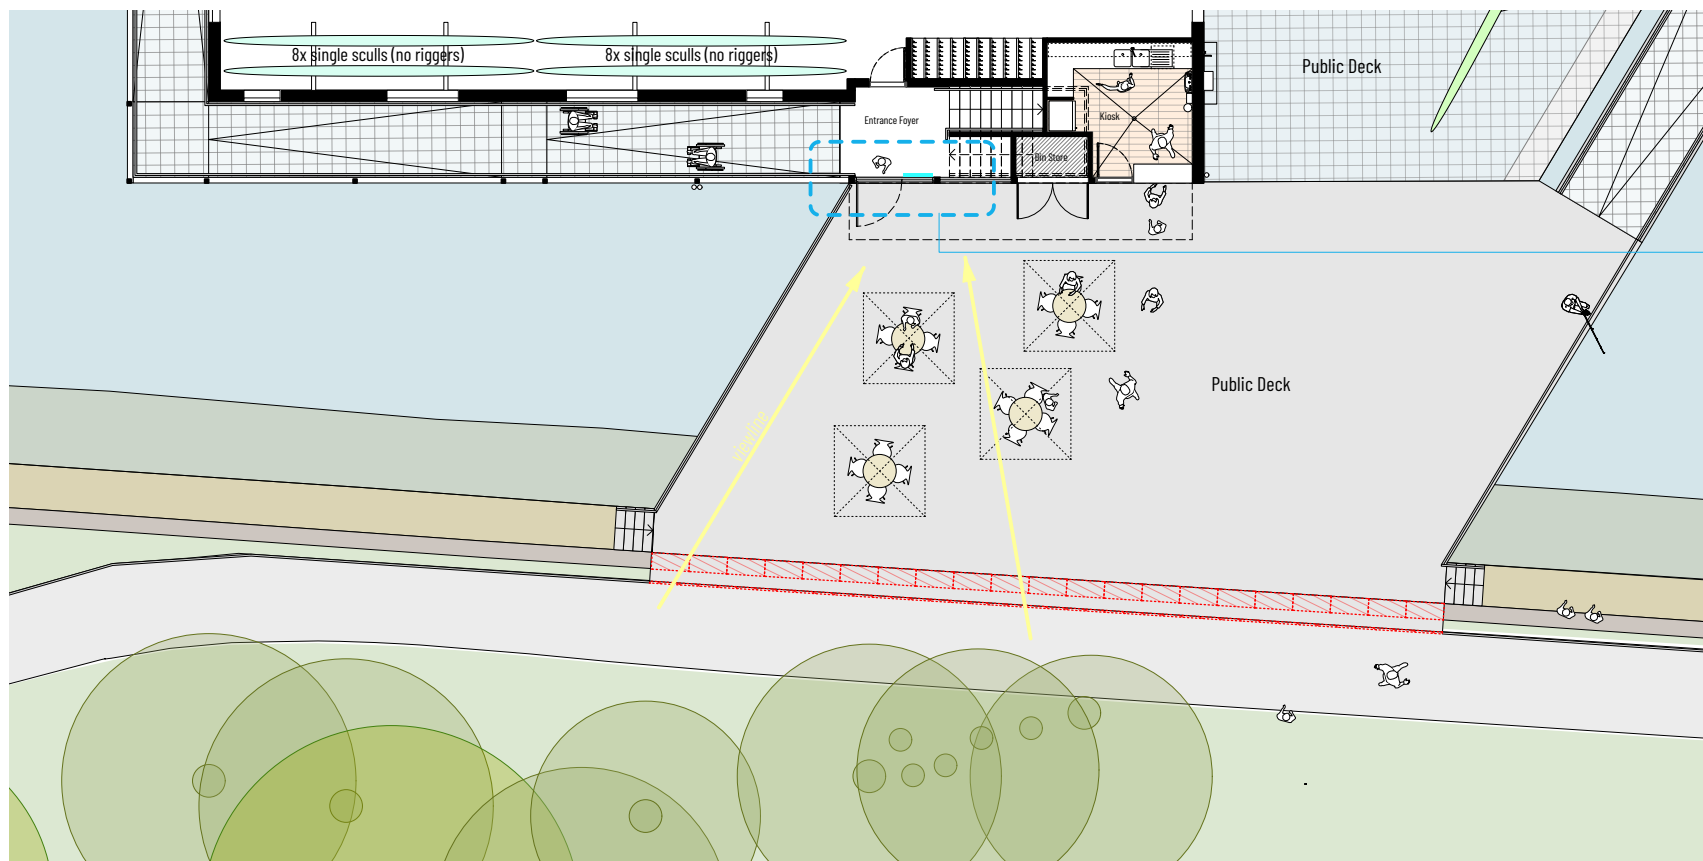


Detail - not to scale



Potential historic imagery and information visible through glass entrance to Community Boat Shed.

(indicative only - imagery subject to design development)



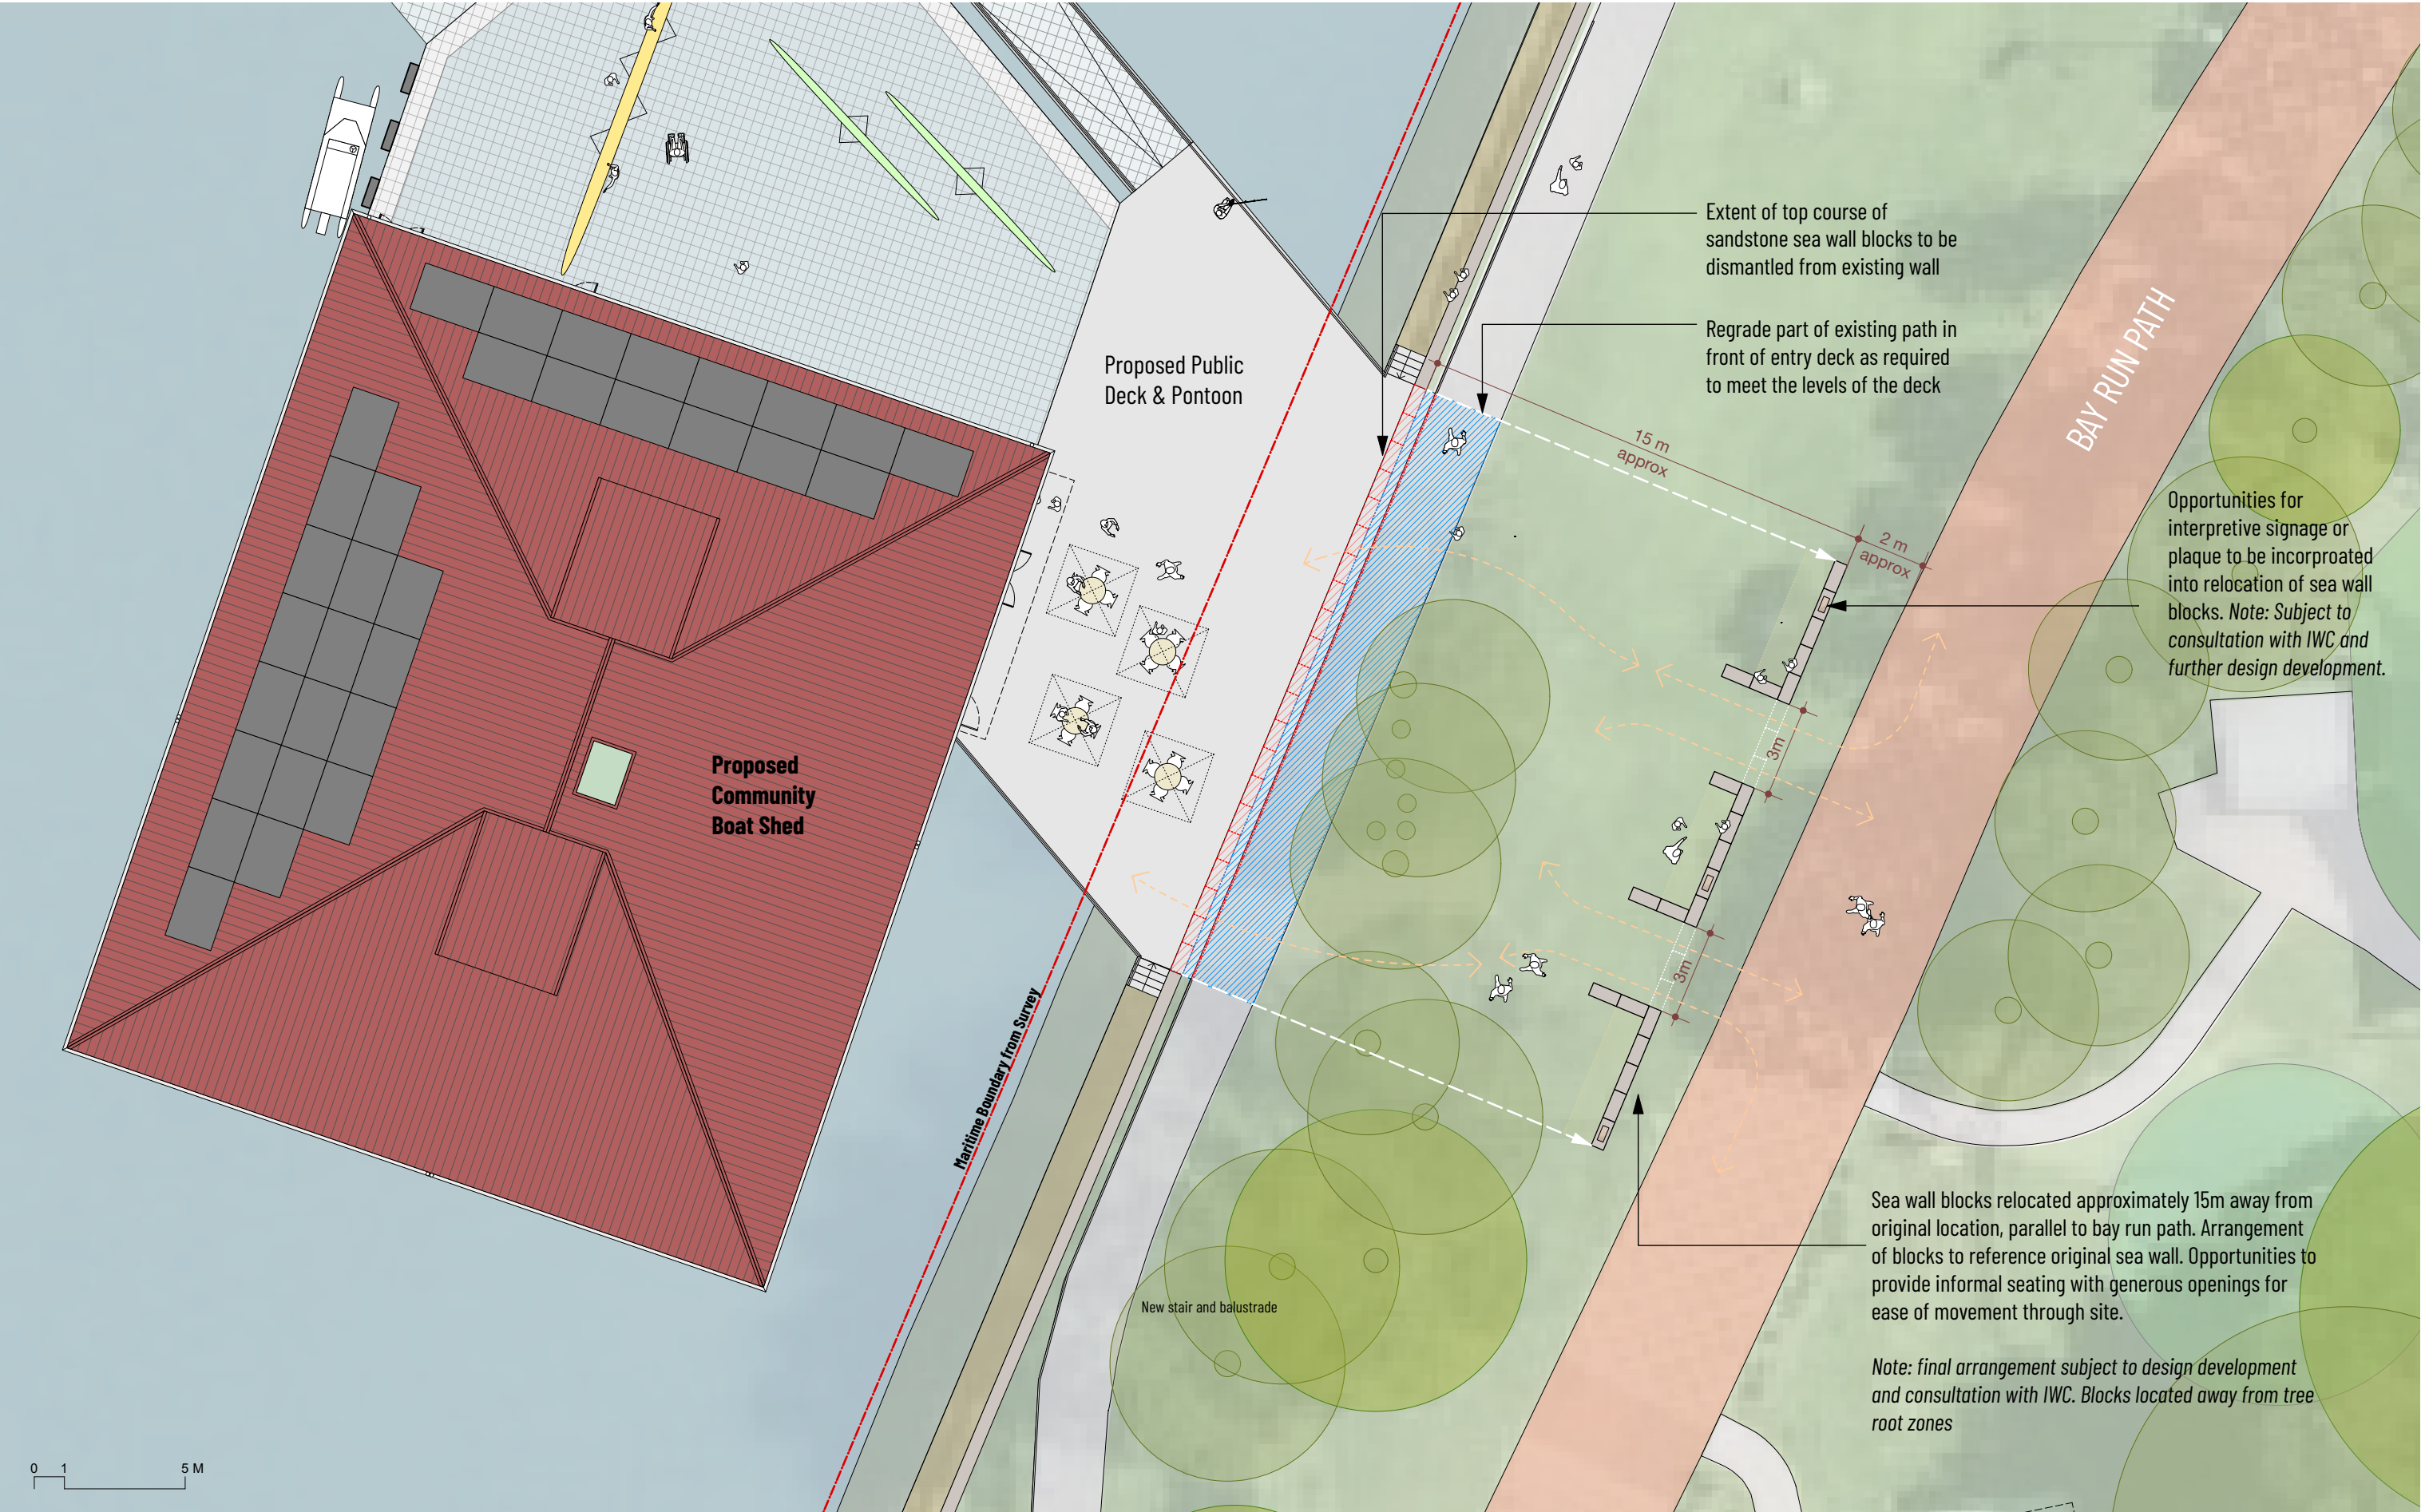

Plan - Indicative Location of Relocated Sandstone Seawall Blocks