



1. Existing Bay Run Configuration




2. Proposed Improvements to Bay Run

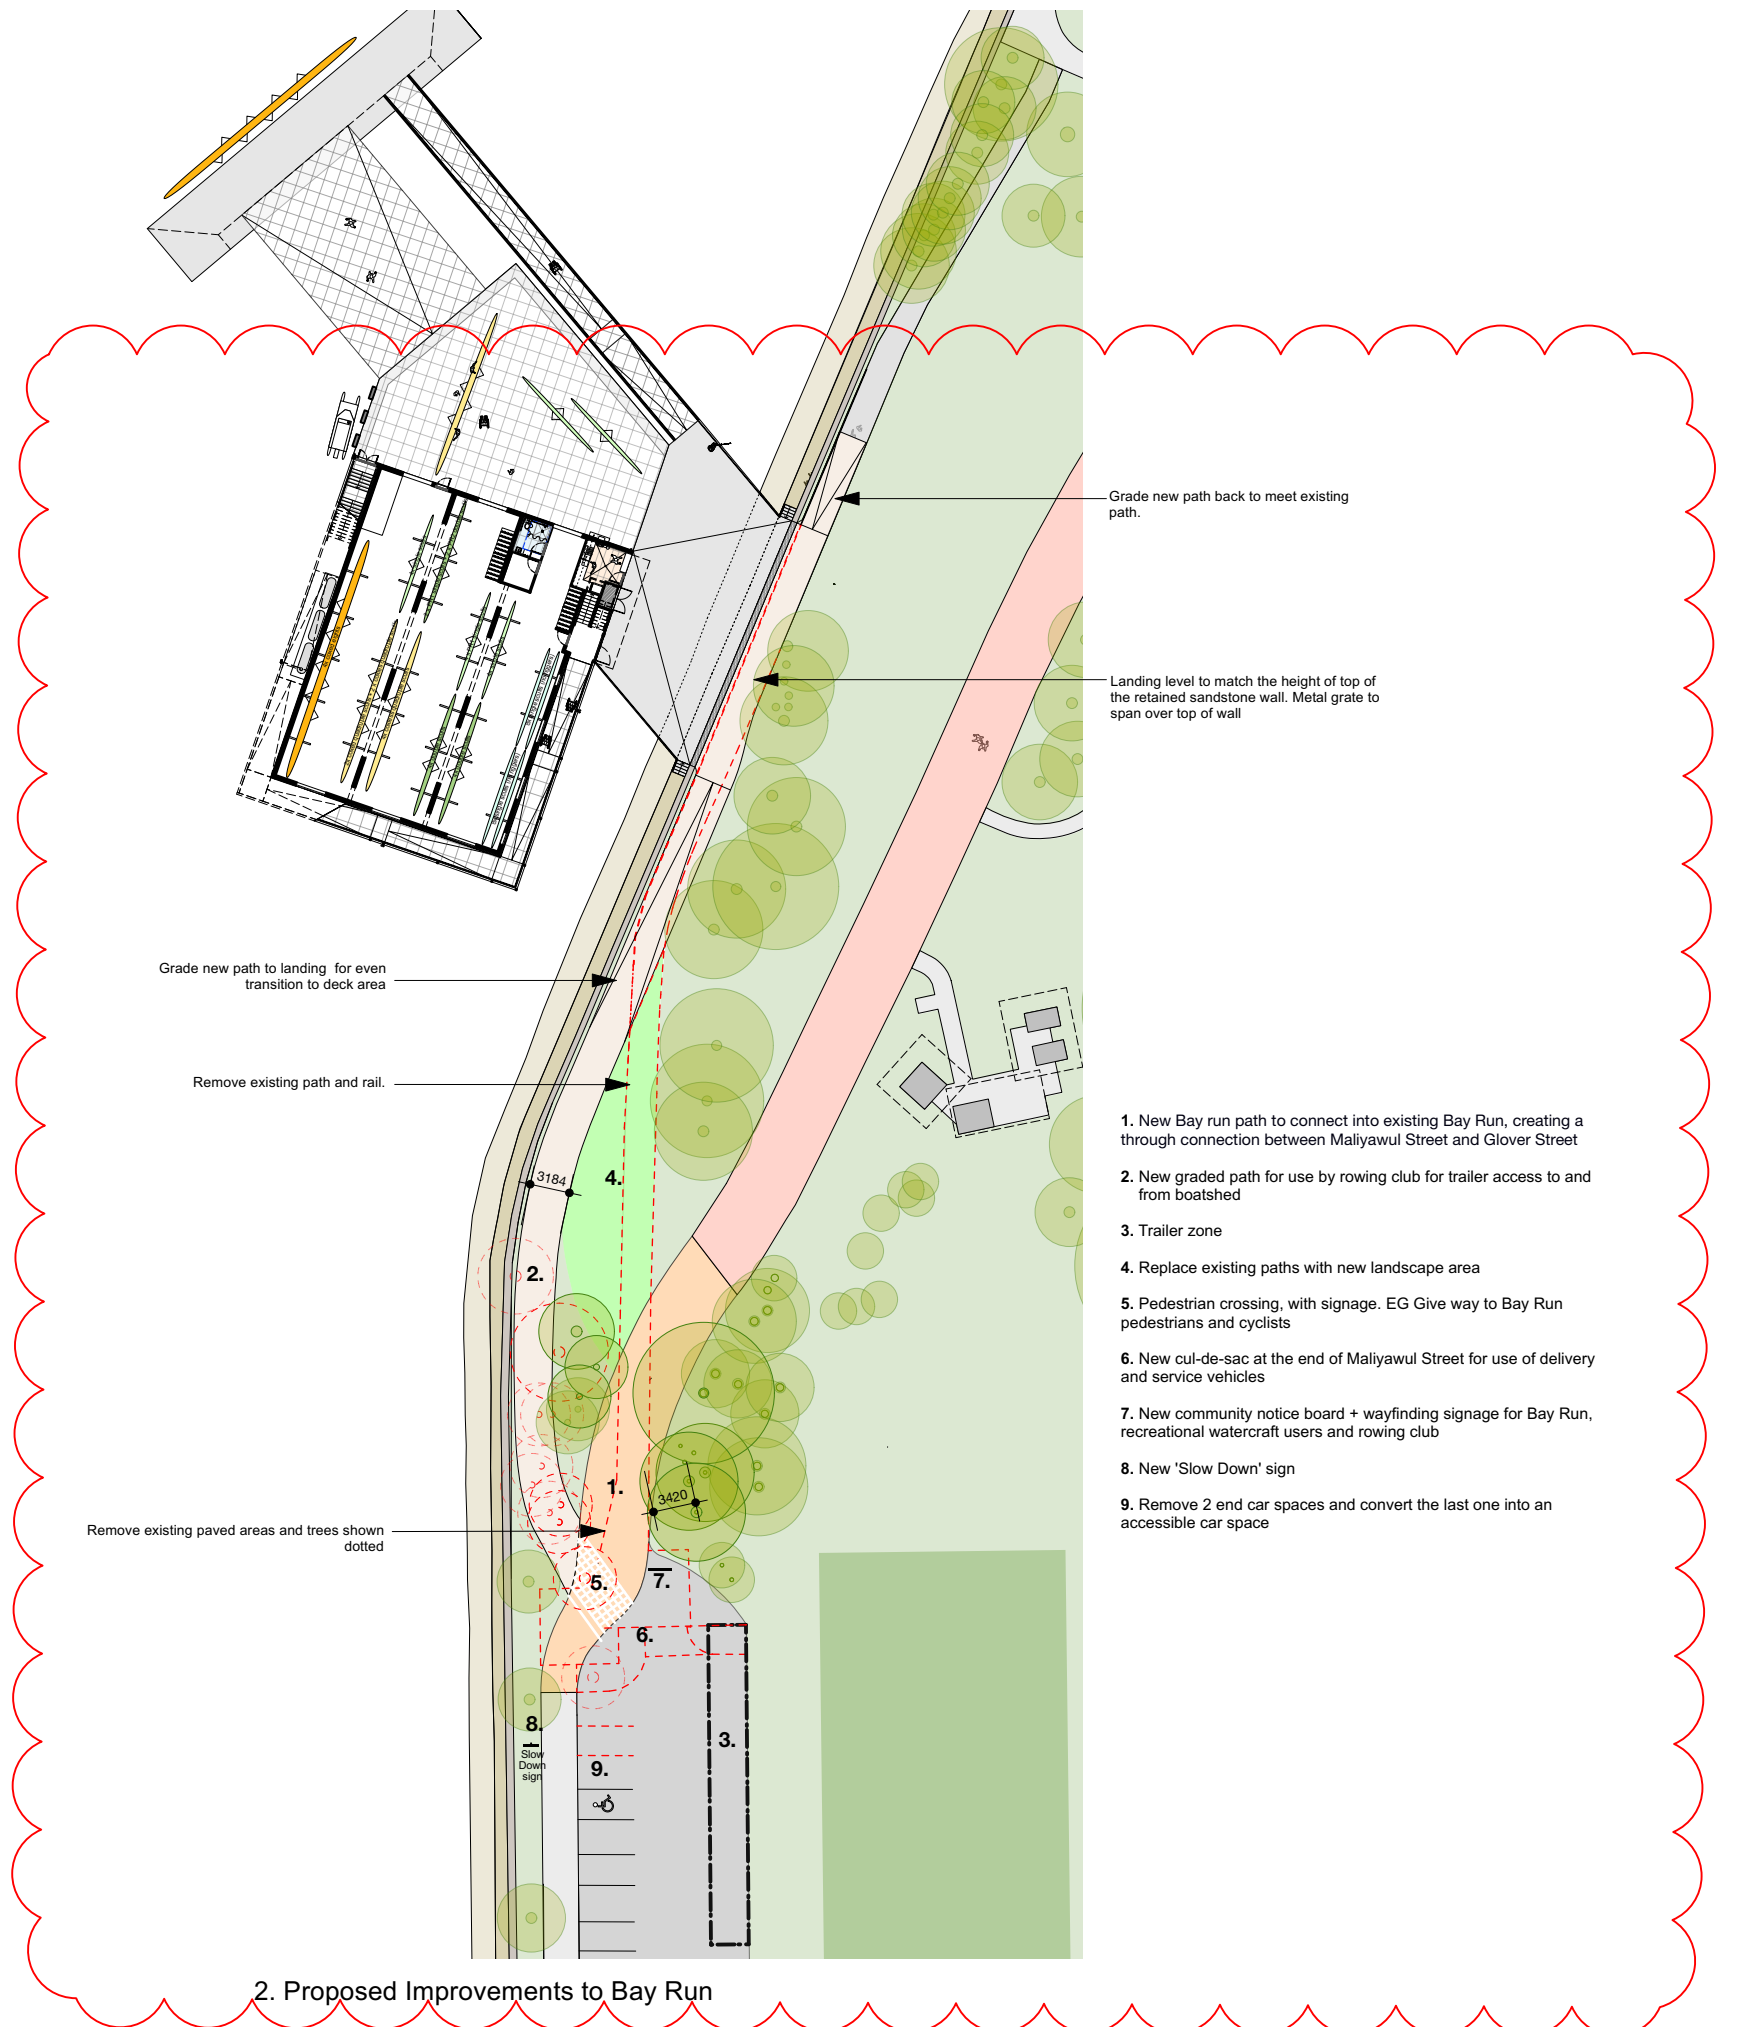


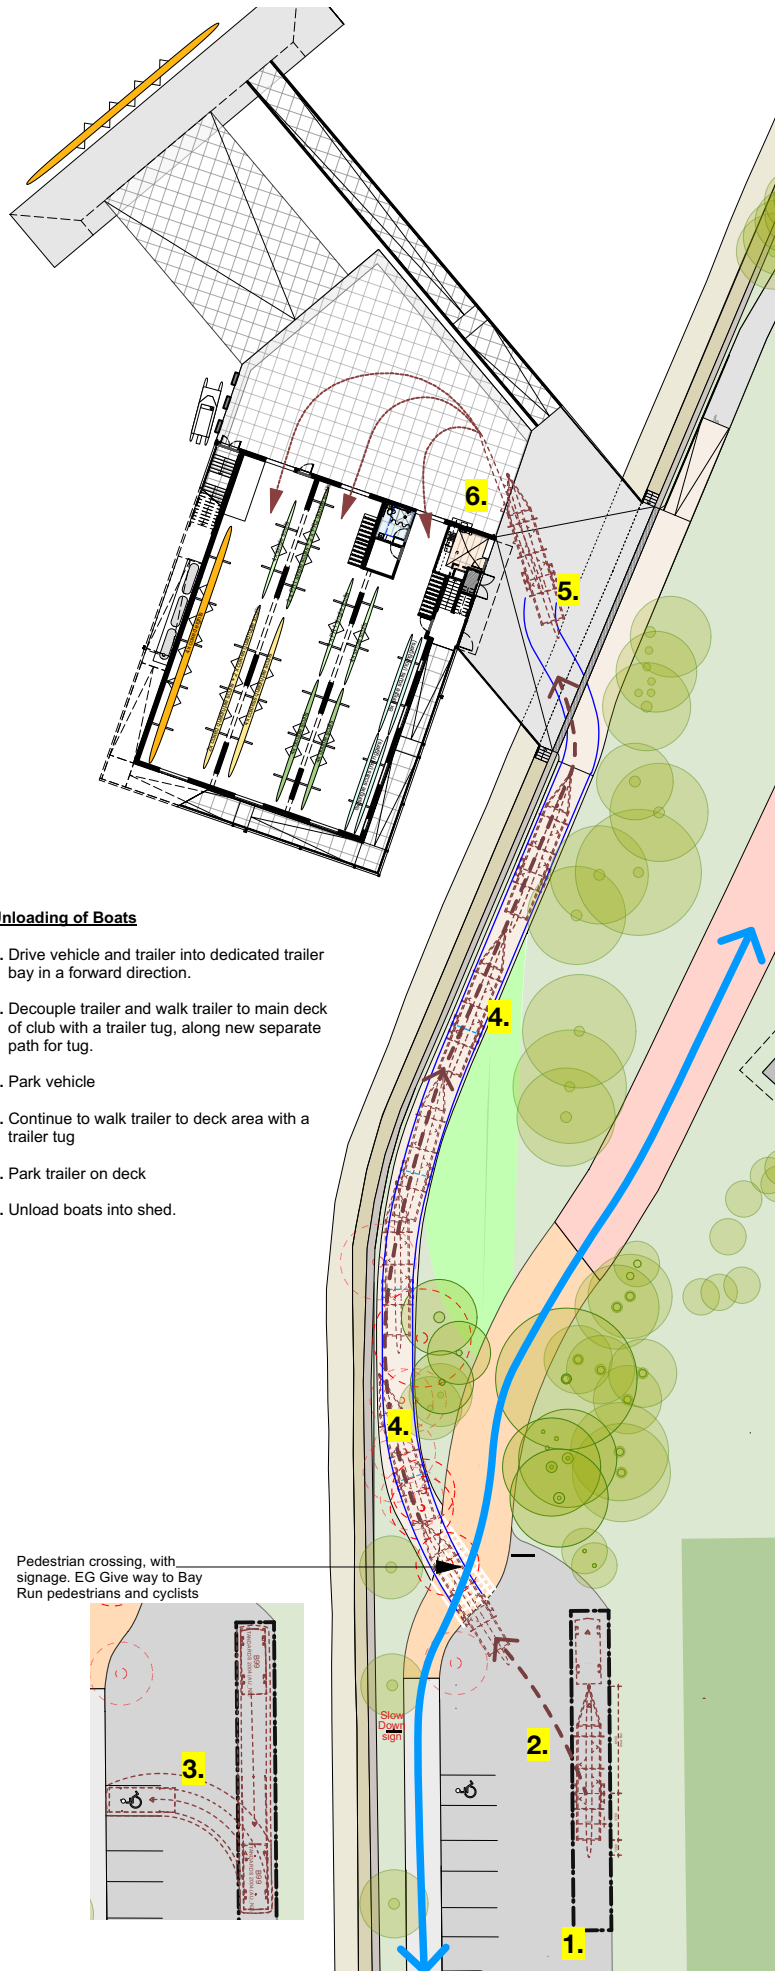

1. Management of Unloading of Boats

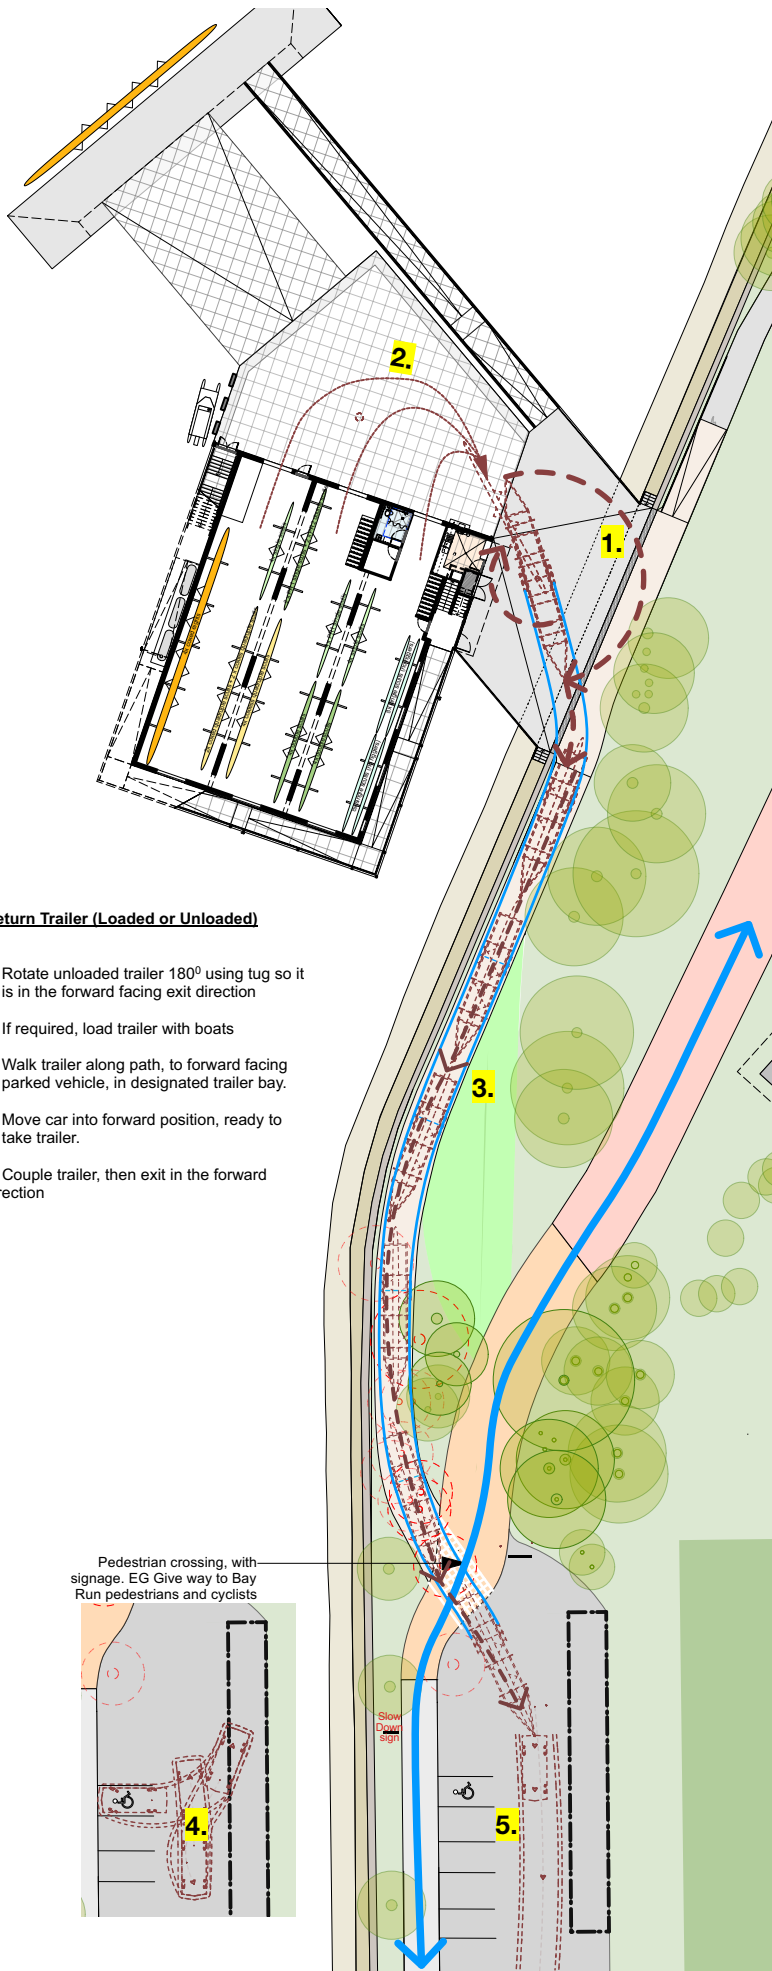

2. Bringing Trailer Back to vehicle (loaded or unloaded)

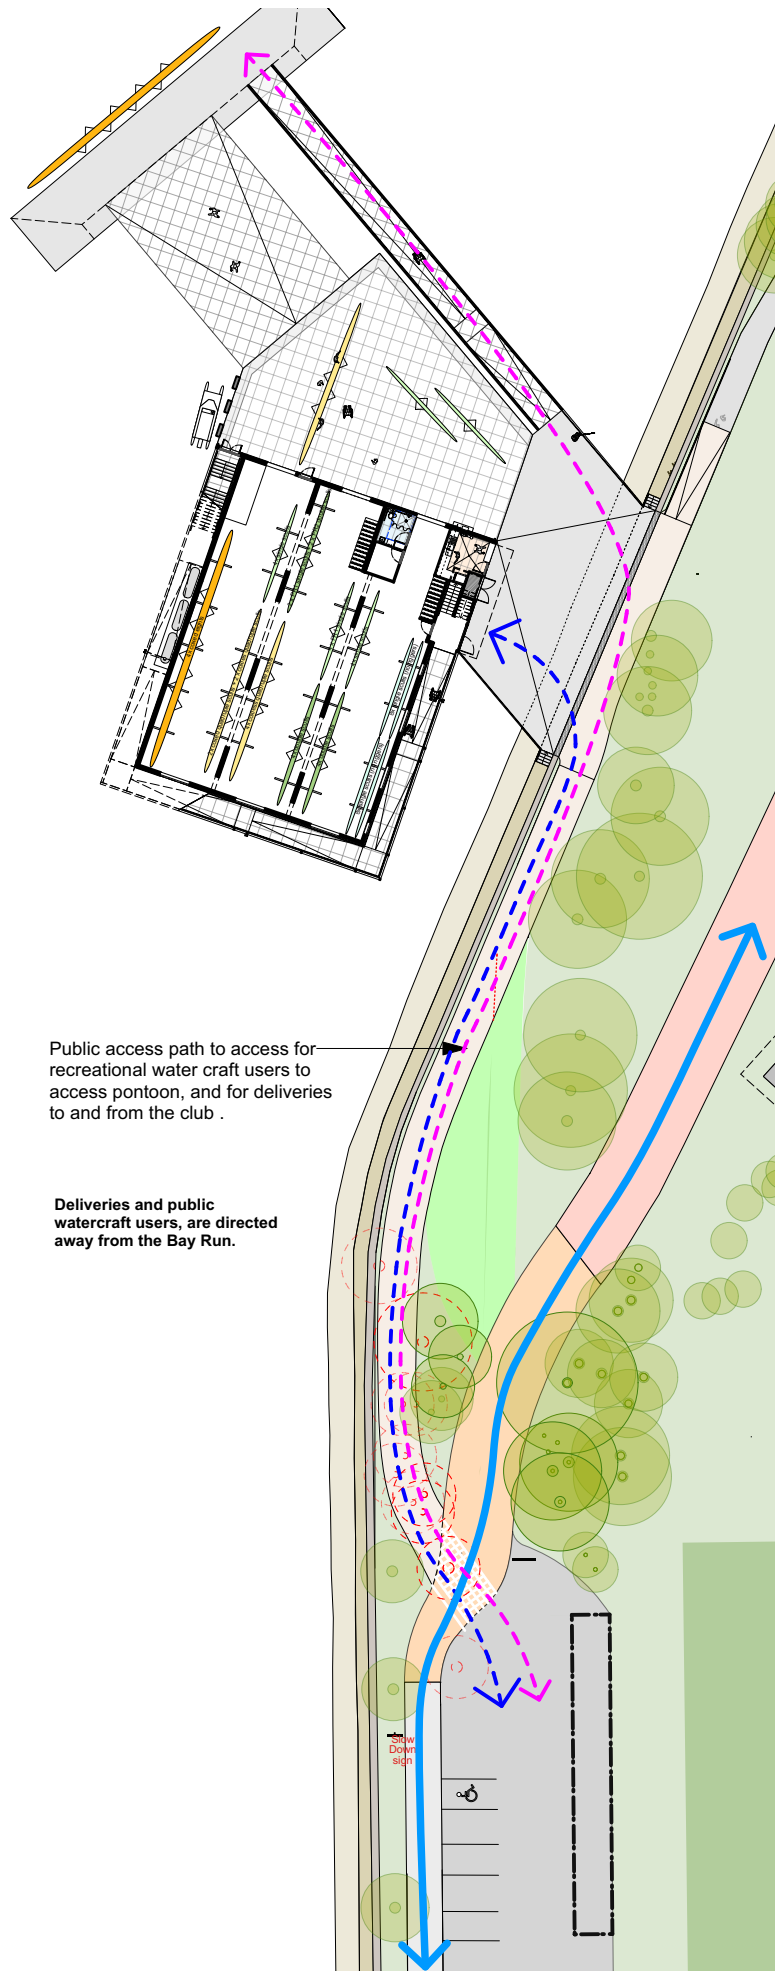

3. Deliveries and Public access to Pontoon

0 2 10 M

hill thalis  
ARCHITECTURE + URBAN PROJECTS PTY LTD

LEVEL 5, 68-72 Wentworth Ave  
Sydney Hills NSW 2150 Australia  
T 02 9211 4274 F 02 9281 3171  
E admin@hillthalis.com.au www.hillthalis.com.au  
Nominated Architects: Philip Thalis #4780 Sarah Hill #5285



Community Rowing Club

Leichhardt Park Community Boatshed  
21/66

Management control-Public Domain Improvement

ASK1.10

C

24/1/25

**Movement paths**

- Bay Run
- Trailer Movements
- Loading and unloading of boats to and from trailer
- Public water craft users
- Deliveries