



COUNCIL CARPARK TO BE RECONFIGURED TO SUIT NEW TRAFFIC DESIGN

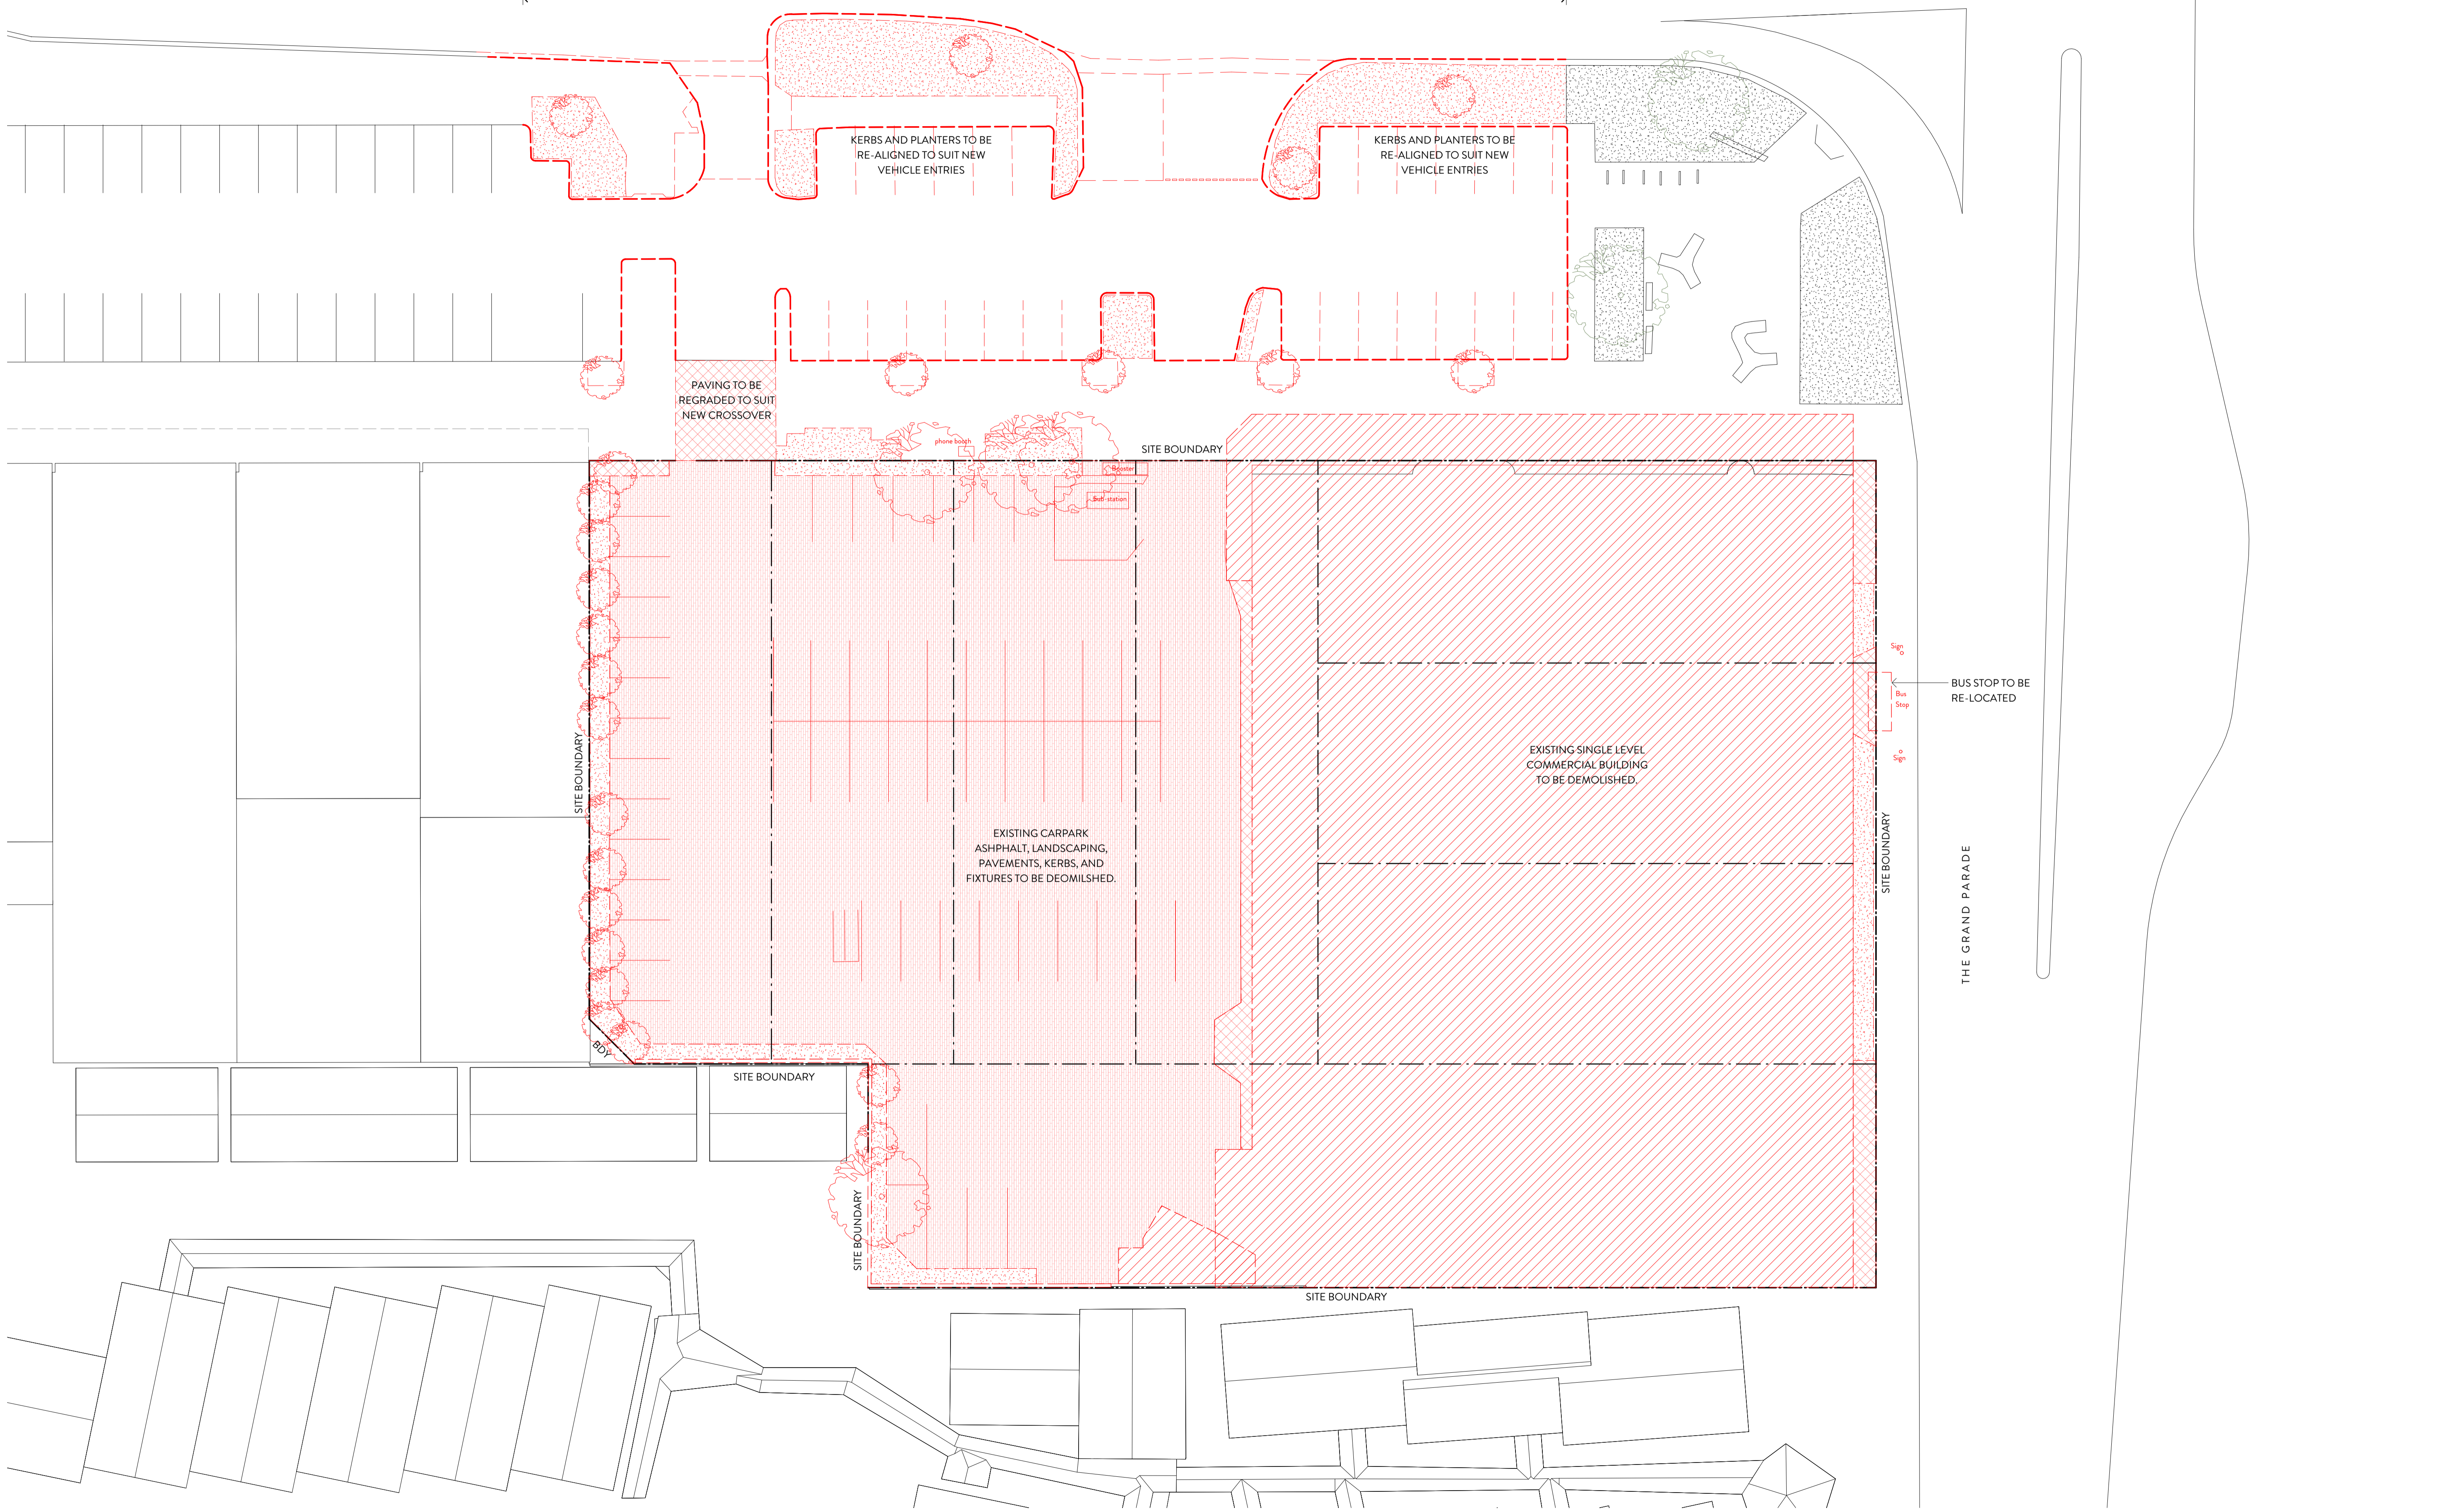

Verify all dimensions prior to commencing work. Use figured dimensions only. Do not scale drawing.  
 If in doubt, ask. In accepting and utilising this document the recipient agrees that Craft Architecture Sydney, ABN 8338460368 retain all common law, statutory law and other rights including copyright and intellectual property rights. The recipient agrees not to use this document for any purpose other than its intended use, to waive all claims against Craft Architecture resulting from unauthorised changes, or to reuse the document on other projects without the prior written consent of Craft Architecture. Under no circumstances shall transfer of this document be deemed a sale. Craft Architecture makes no warranties of fitness for any purpose.

**CRAFT ARCHITECTURE SYDNEY**  
 ABN 8338460368  
 Suite 9.01.187 Macquarie Street, Sydney 2000  
 studio@craft-arch.com  
 +61 415 447 388  
 Nominated Architect: Charles Peters Reg. NSW 8702

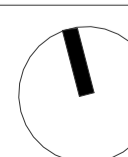

REVISIONS	DATE	DESCRIPTION
02	16/11/2023	
03	11/2/2023	
04	8/12/2023	

Pre-DA Issue  
 Preliminary DA Issue  
 DA Issue

DEVELOPED BY  
 BRONXX

RAMSGATE BEACH APARTMENTS  
 277 The Grand Parade, Ramsgate NSW 2217

DEMOLITION PLAN  
 Drawn: JO  
 Checked: CP  
 Project No: 23.09

1:200 @ A1

A-0103 [04]

