


BERTH SCHEDULE			
VESSEL LENGTH (m)	QTY	RATIO (%)	LINEAR METRES
8	1	0.9	8
12	18	15.7	216
15	30	26.1	450
17	16	13.9	272
18	4	3.5	72
20	35	30.4	700
25	2	1.7	50
30	5	4.3	150
35	3	2.6	105
45	1	0.9	45
TOTAL	115	100	2068

NOTES:

- CADASTRAL INFORMATION FROM NSW DEPARTMENT OF LANDS, DCDB, 2012
- ALL BERTH WIDTHS, FINGER LENGTHS, FAIRWAYS & CHANNEL WIDTHS AS PER AS 3962.
- THE BERTH SCHEDULE IDENTIFIES CURRENT AND PROPOSED VESSEL SIZES. THE MARINA STRUCTURE (ARMS AND FINGERS) DIMENSIONS ARE AS PER AUSTRALIAN STANDARD AS 3962.
- CONCEPT GEOMETRY ONLY. NOT FOR CONSTRUCTION
- LOCATION OF NEW MOORING PEN APPROXIMATED FROM RMS DAXXXX, LARGEST ALLOWABLE VESSEL IS 10.36m AS PER DA.
- LOCATION OF NEW MOORING PEN APPROXIMATED FROM RMS DA190303920, LARGEST ALLOWABLE VESSEL IS 21m.
- BATHYMETRY TAKEN FROM HARVEY HYDROGRAPHIC SURVEY "GLADESVILLE MARINA DRUMMOYNE" 16/08/16. DATUM IS ZERO TIDE GAUGE FORT DENISON.
- EXISTING MARINA HAS BEEN LOCATED BASED ON COORDINATES ON DP1019271.
- NEARMAPS IMAGERY ACCURATE TO +0.15 m
- VESSELS IN PRIVATE BERTHS HAVE BEEN APPROXIMATED AS LARGEST CREDIBLE WRT ARRANGEMENT OF PENS AND MOORING PILES
- ROWERS COURSE BASED ON DGW PROVIDED BY RMS ON 13.12.2018

LEGEND:

- RMS MARITIME TITLE BOUNDARY
- ROWERS COURSE

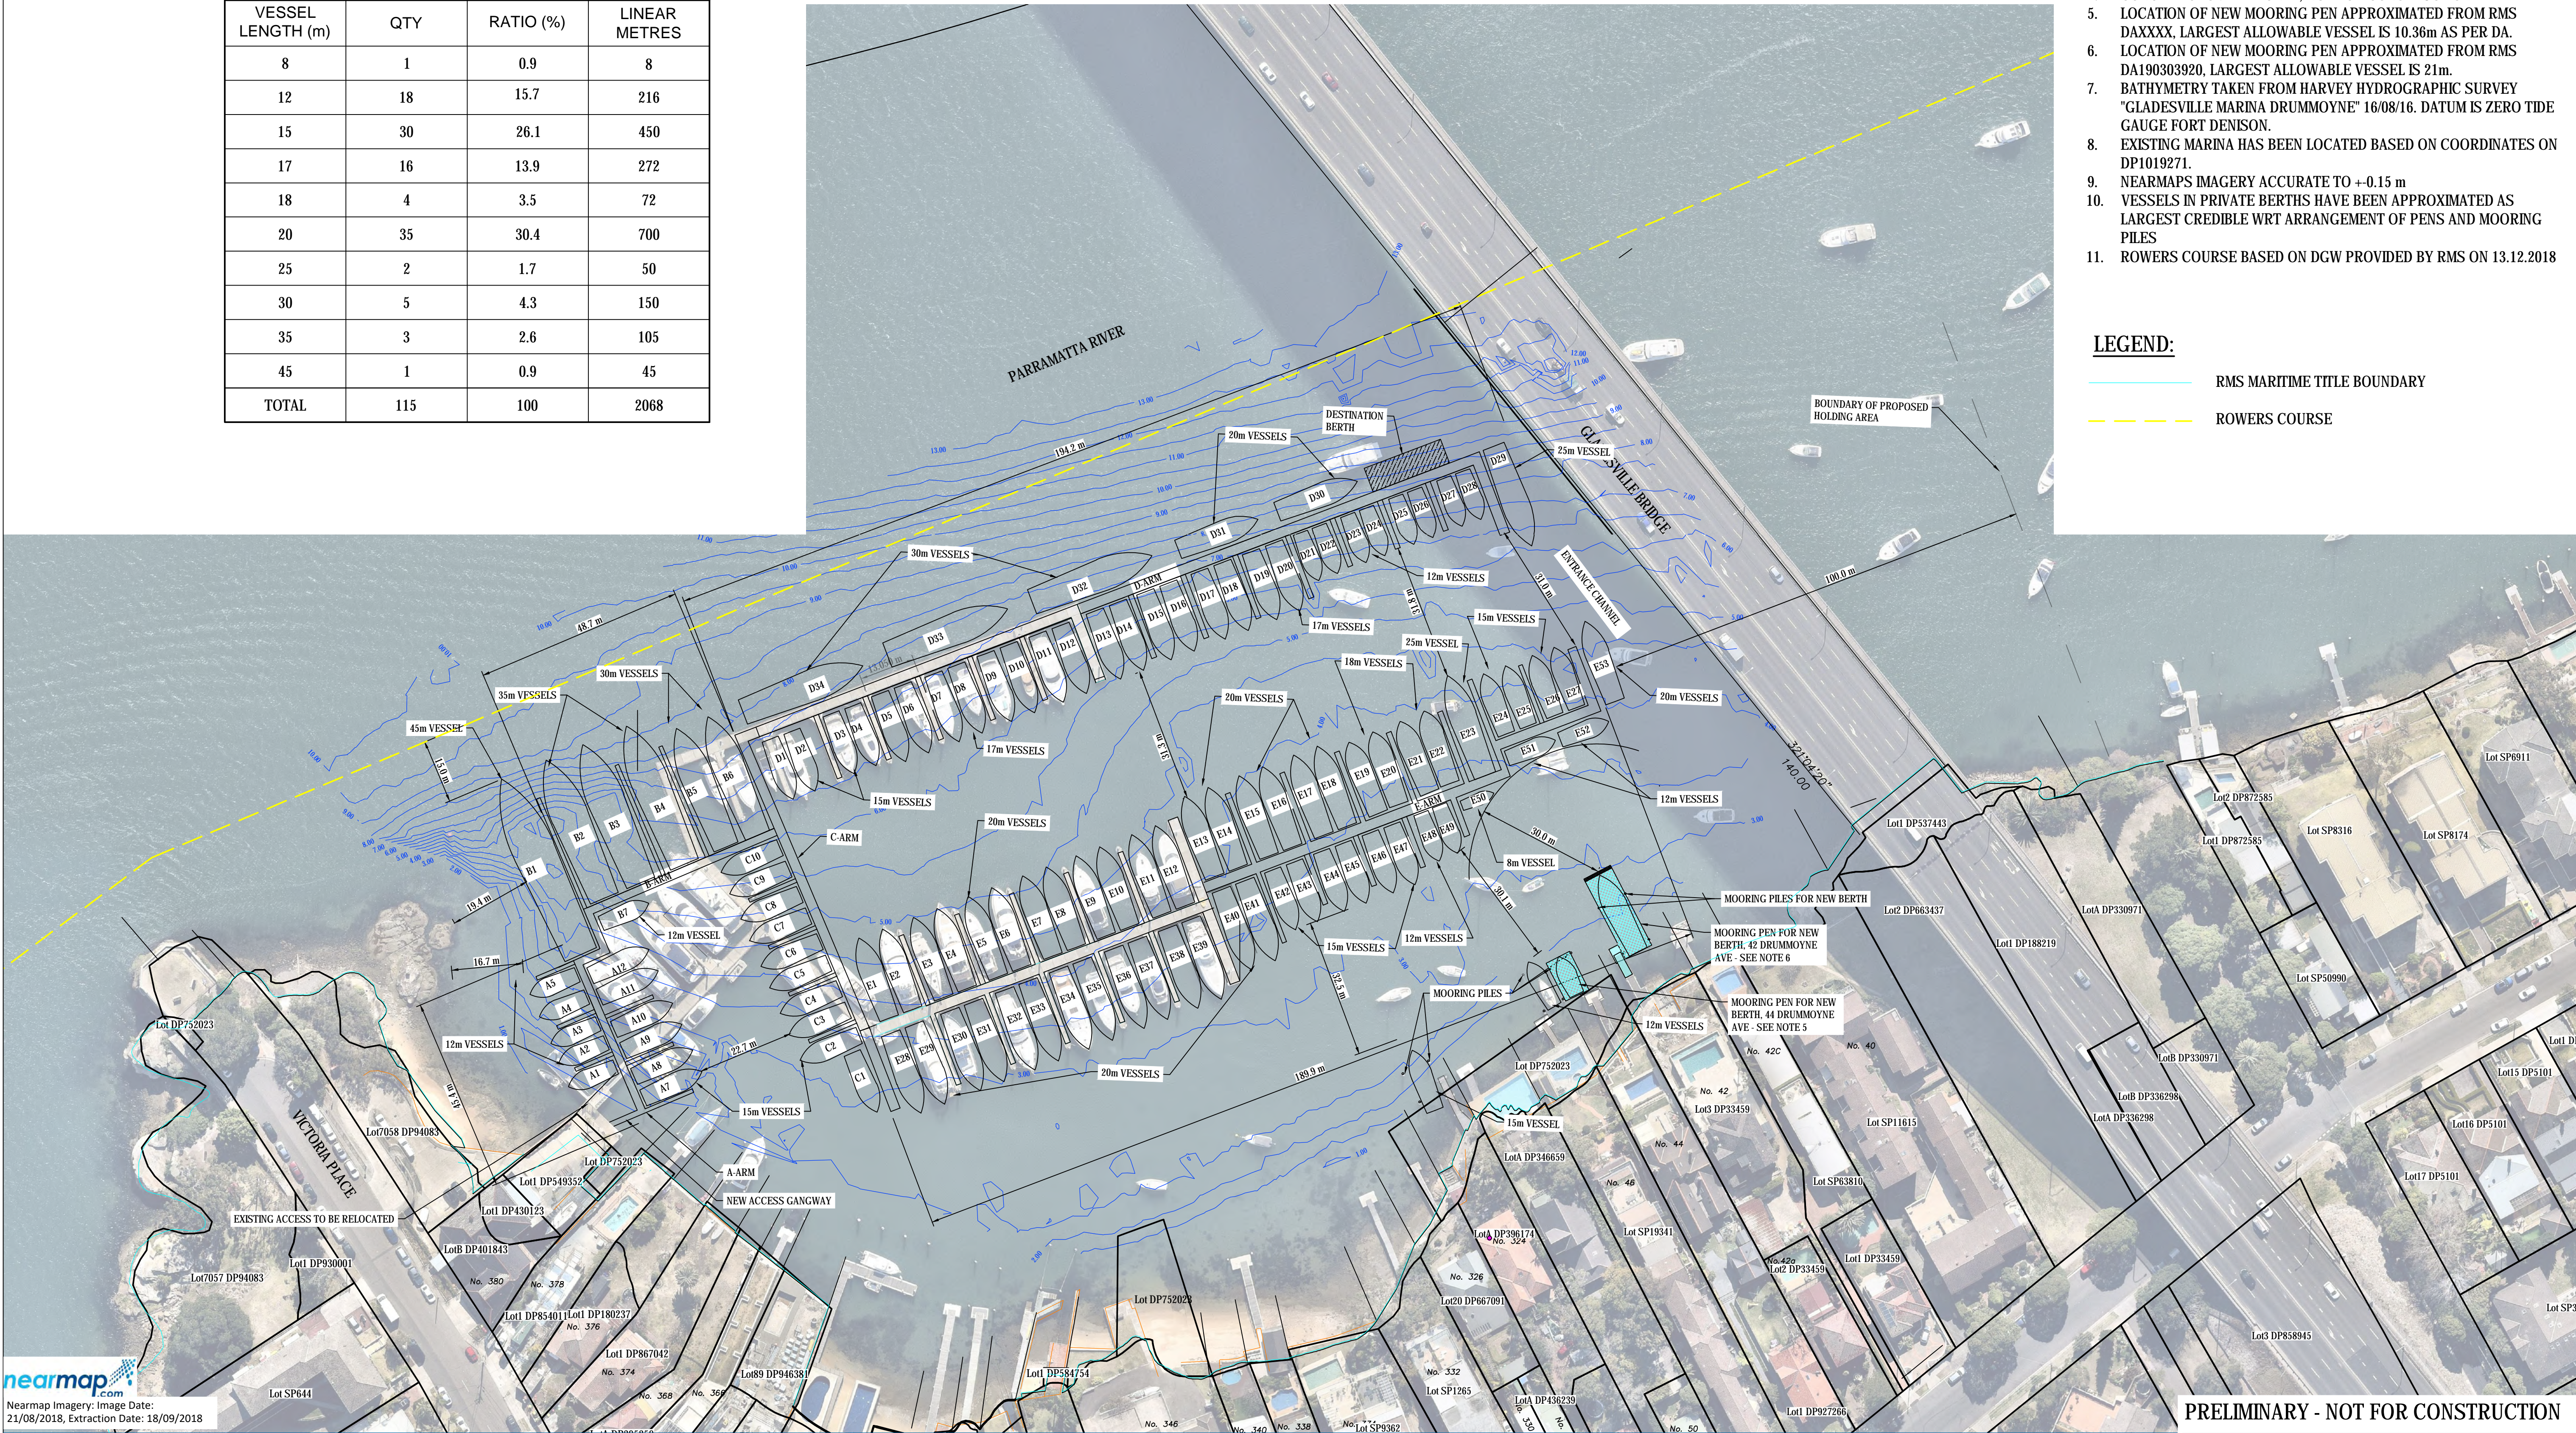

G PRELIMINARY - NOT FOR CONSTRUCTION					HM	SG	JN	08.10.19	<div><div>07.51522.53037.5m</div><div>SCALE 1:750 AT ORIGINAL SIZE</div><div></div><div></div><div>Level 15, 133 Castlereagh Street, Sydney NSW 2000 Australia T 61 2 9239 7100 F 61 2 9239 7199 E sydmail@ghd.com W www.ghd.com</div></div>	DO NOT SCALE		Drawn M.ROBERTSON	Designer A.CHAN	Client GLADESVILLE BRIDGE MARINA Project MARINA EXPANSION Title CONCEPT LAYOUT Original Size A1 Drawing No: 21-27558-K101 Rev: G
F REVISED DRAWING NOTES					MR	SG	JN	03.09.19		Conditions of Use. This document may only be used by GHD's client (and any other person who GHD has agreed can use this document) for the purpose for which it was prepared and must not be used by any other person or for any other purpose.		Drafting Check	Design Check C.ALFRD	
E PRELIMINARY - NOT FOR CONSTRUCTION - REVISED MOORING PEN 42 DRUMMOYNE AVE					MR	SG	JN	01.05.19		Approved (Project Director) Date		This Drawing must not be used for Construction unless signed as Approved		
D PRELIMINARY - NOT FOR CONSTRUCTION					MR	SG	JN	20.12.18		Scale 1:750				
C PRELIMINARY - NOT FOR CONSTRUCTION					MR	SG	JN	14.12.18		No Revision Note: * indicates signatures on original issue of drawing or last revision of drawing		Job Manager Project Director Date		