

LEGEND:

- LAND-BASED WORKS
- MARINA AND SWING MOORINGS
- SWING MOORINGS
- ROWER'S COURSE
- SWING MOORING
- OVERALL SITE BOUNDARY


NOTES:

MOORING POSITION FROM
RMS DRAWING 'MOORING_
PARRAR_GBM.DWG'.
PROVIDED
BY RMS ON 30.05.2019

REFER TO DRG. No 21-27558-K303

REFER TO DRG. No 21-27558-K302


REFER TO DRG. No 21-27558-K301

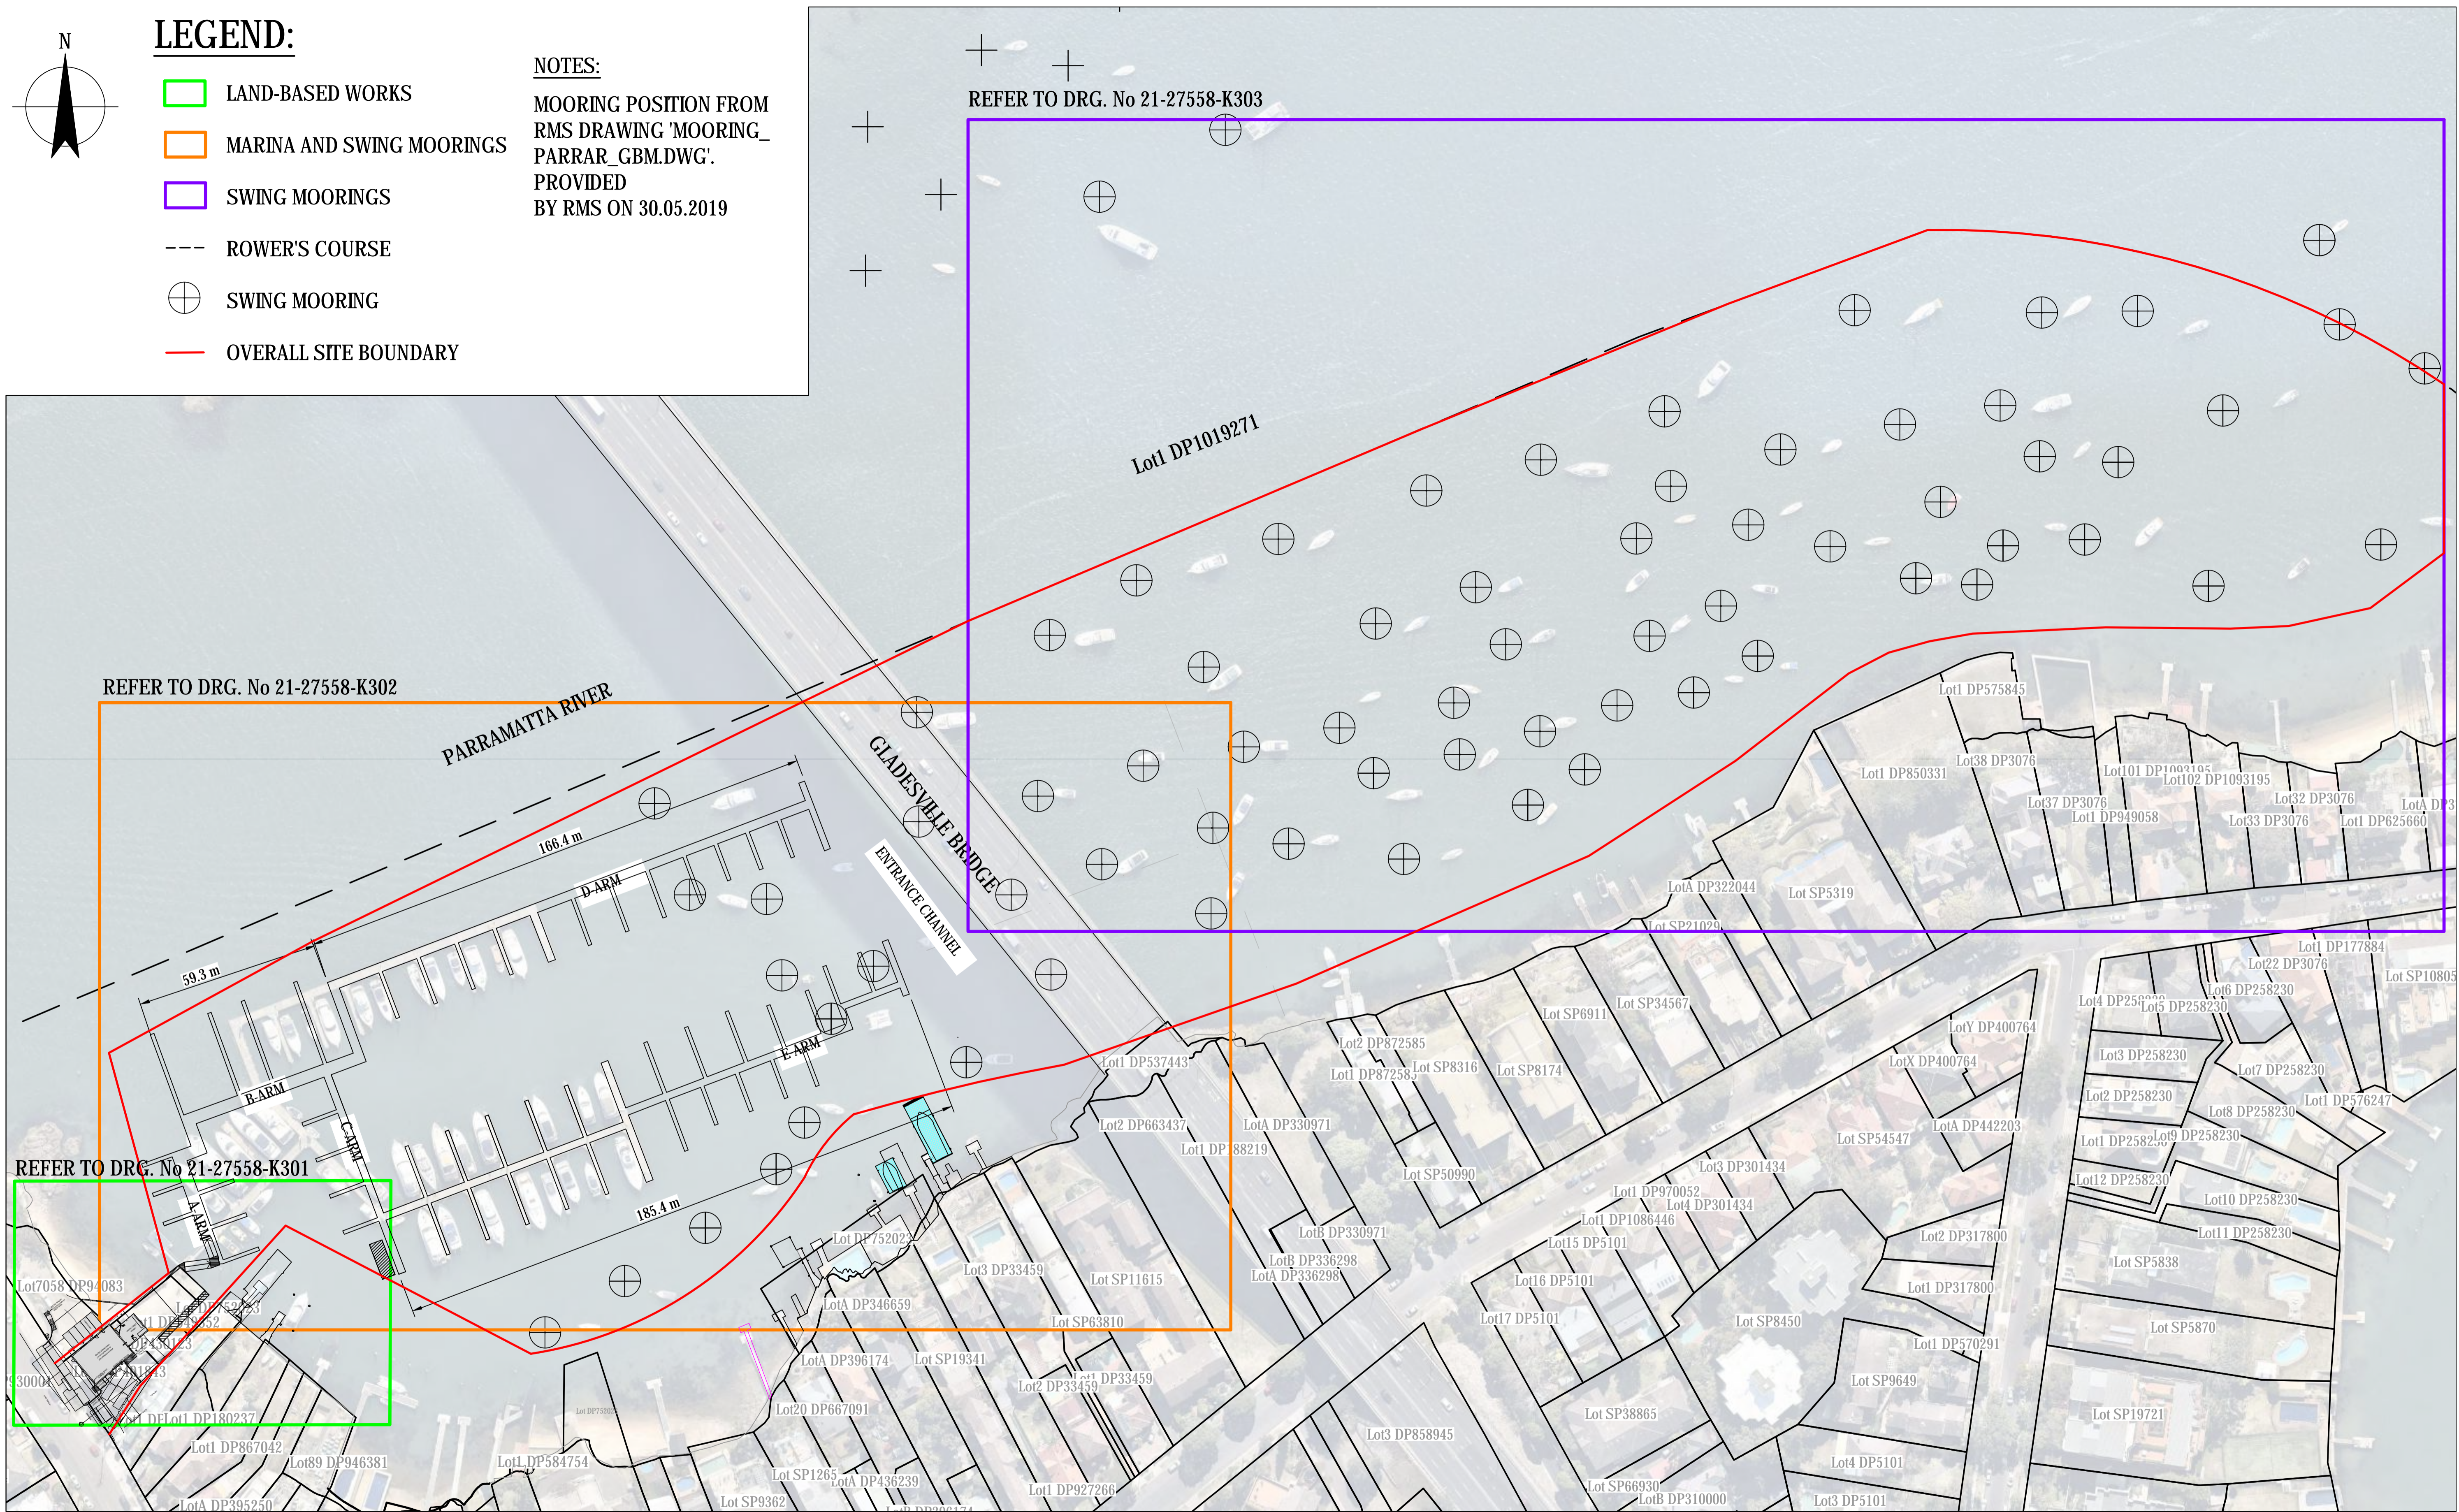

Nearmap Imagery: Image Date:
21/08/2018, Extraction Date: 18/09/2018

PRELIMINARY - NOT FOR CONSTRUCTION

A	PRELIMINARY - NOT FOR CONSTRUCTION	NS	CA	ML	23.09.20
No	Revision	Note: * indicates signatures on original issue of drawing or last revision of drawing	Drawn	Job Manager	Project Director

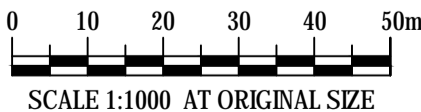

Level 15, 133 Castlereagh Street, Sydney NSW 2000 Australia
T 61 2 9239 7100 F 61 2 9239 7199
E sydmail@ghd.com W www.ghd.com

DO NOT SCALE

Conditions of Use.
This document may only be used by
GHD's client (and any other person who
GHD has agreed can use this document)
for the purpose for which it was prepared
and must not be used by any other
person or for any other purpose.

Drawn	N.STITT	Designer	C.ALFRED
Drafting	C. ALFRED	Design	J. NICHOLLS
Check		Check	
Approved	M.LANDER		
(Project Director)			
Date	23.09.2020		
Scale	1:1000		

This Drawing must not be
used for Construction unless
signed as Approved

Client	GLADESVILLE BRIDGE MARINA
Project	MARINA EXPANSION
Title	OVERALL PLAN
Original Size	A1
Drawing No:	21-27558-K300
Rev:	A




NOTES:
LAND-BASED DETAILS REFER TO DRAWING 21-27558-A100

Nearmap Imagery: Image Date: 21/08/2018, Extraction Date: 18/09/2018

PRELIMINARY - NOT FOR CONSTRUCTION

A	PRELIMINARY - NOT FOR CONSTRUCTION	NS	CA	ML	23.09.20
No	Revision	Note: * indicates signatures on original issue of drawing or last revision of drawing			
		Drawn	Job Manager	Project Director	Date

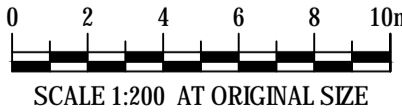


Level 15, 133 Castlereagh Street, Sydney NSW 2000 Australia
T 61 2 9239 7100 F 61 2 9239 7199
E sydmail@ghd.com W www.ghd.com

DO NOT SCALE

Conditions of Use.
This document may only be used by GHD's client (and any other person who GHD has agreed can use this document) for the purpose for which it was prepared and must not be used by any other person or for any other purpose.

Drawn	N. STITT	Designer	C.ALFRED
Drafting Check	G. LYKOUREZOS	Design Check	N. BEAULIEU-AUSSELI
Approved (Project Director)	M.LANDER		
Date	23.09.2020		
Scale	1:1000	This Drawing must not be used for Construction unless signed as Approved	

Client	GLADESVILLE BRIDGE MARINA		
Project	MARINA EXPANSION		
Title	LAND-BASED WORKS		
Original Size			
A1	Drawing No:	21-27558-K301	Rev: A

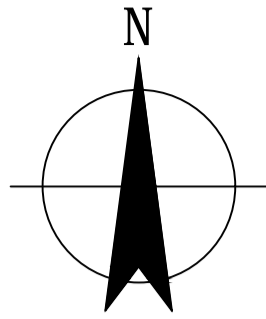


NOTES:
MARINA DETAILS REFER TO 21-27558-K101
MOORING FIELD DETAILS REFER TO
21-27558-K203
SWING MOORING POSITIONS FROM RMS
DRAWING "MOORING_PARRAR_GBM.DWG"
PROVIDED BY RMS ON 30.05.2019



Nearmap Imagery: Image Date:
21/08/2018, Extraction Date: 18/09/2018

PRELIMINARY - NOT FOR CONSTRUCTION

A	PRELIMINARY - NOT FOR CONSTRUCTION				NS CA ML 23.09.20
No	Revision	Note: * indicates signatures on original issue of drawing or last revision of drawing			
		Drawn	Job Manager	Project Director	Date

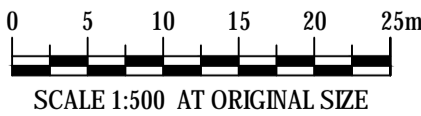


Level 15, 133 Castlereagh Street, Sydney NSW 2000 Australia
T 61 2 9239 7100 F 61 2 9239 7199
E sydmail@ghd.com W www.ghd.com

DO NOT SCALE

Conditions of Use.
This document may only be used by
GHD's client (and any other person who
GHD has agreed can use this document)
for the purpose for which it was prepared
and must not be used by any other
person or for any other purpose.

Drawn	N. STITT	Designer	C. ALFRED
Drafting Check	C. ALFRED	Design Check	J. NICHOLLS
Approved (Project Director)	M. LANDER		
Date	23.09.20		
Scale	1:500	This Drawing must not be used for Construction unless signed as Approved	

Client	GLADESVILLE BRIDGE MARINA		
Project	MARINA EXPANSION		
Title	MARINA AND SWING MOORINGS		
Original Size	A1		
Drawing No:	21-27558-K302		
Rev:	A		

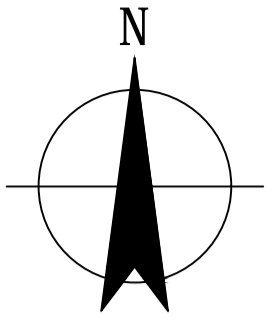


NOTES:
MOORING FIELD DETAILS REFER TO 21-27558-K203
SWING MOORING POSITIONS FROM RMS DRAWING
"MOORING_PARRAR_GBM.DWG" PROVIDED BY RMS ON
30.05.2019



Nearmap Imagery: Image Date:
21/08/2018, Extraction Date: 18/09/2018


PRELIMINARY - NOT FOR CONSTRUCTION

A	PRELIMINARY - NOT FOR CONSTRUCTION				NS CA ML 23.09.20
No	Revision	Note: * indicates signatures on original issue of drawing or last revision of drawing			
		Drawn	Job Manager	Project Director	Date

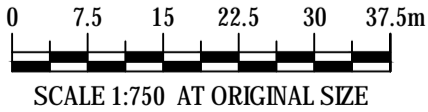


Level 15, 133 Castlereagh Street, Sydney NSW 2000 Australia
T 61 2 9239 7100 F 61 2 9239 7199
E sydmail@ghd.com W www.ghd.com

DO NOT SCALE		Drawn N.STITT	Designer C.ALFRED	Client	GLADESVILLE BRIDGE MARINA	
<div>Conditions of Use. This document may only be used by GHD's client (and any other person who GHD has agreed can use this document) for the purpose for which it was prepared and must not be used by any other person or for any other purpose.</div>	Drafting Check C.ALFRED	Design Check J. NICHOLLS	Project	MARINA EXPANSION		
	Approved (Project Director) M.LANDER		Title	SWING MOORINGS		
	Date 23.09.2020					
	Scale	This Drawing must not be used for Construction unless signed as Approved		Original Size		
			A1	Drawing No:	21-27558-K303	Rev: A

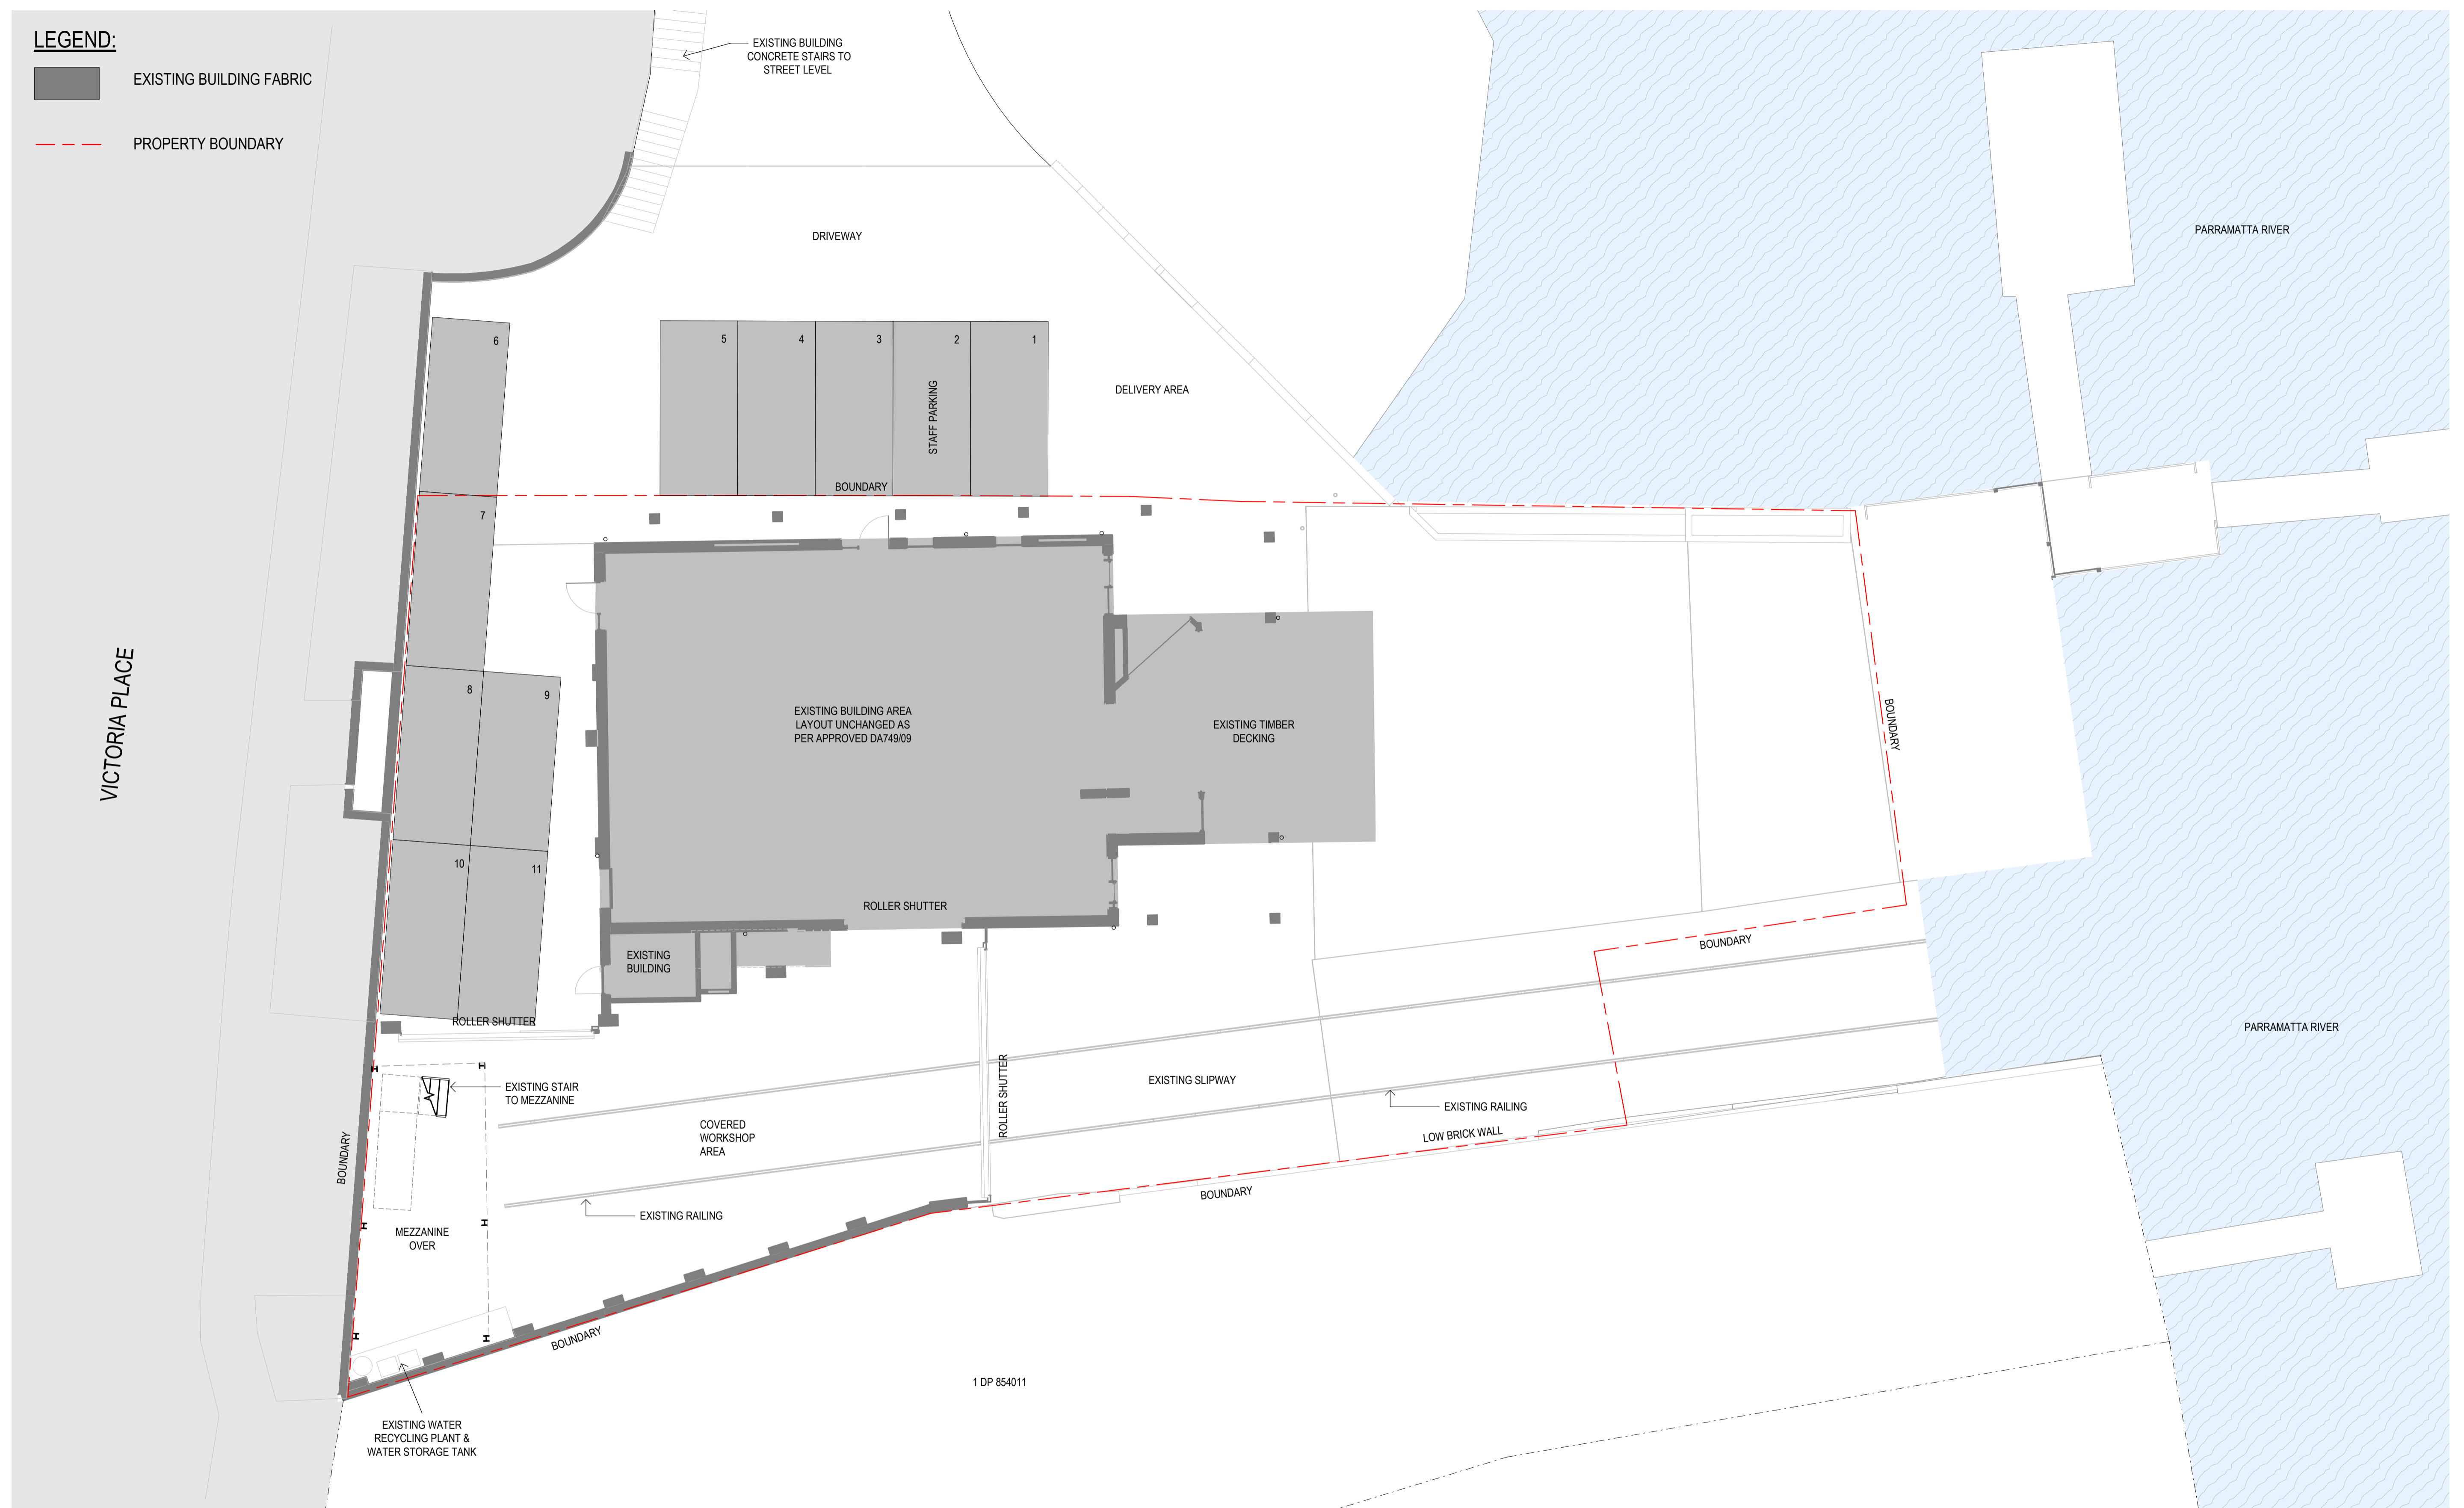


A	ISSUE FOR DEVELOPMENT APPLICATION	SG	SG	JN	30/09/19
No	Revision Note: * indicates signatures on original issue of drawing or last revision of drawing	Drawn	Job Manager	Project Director	Date

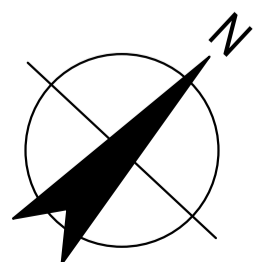

DO NOT SCALE


Drawn	S.GUO	Designer	S.GUO
Drafting Check	D.CHEONG	Design Check	D.CHEONG
Approved (Project Director)	J.NICHOLLS		
Date			
Scale	As indicated	This Drawing must not be used for Construction unless signed as Approved	

Original Size
A1 Drawing No: **21-27558-A040**

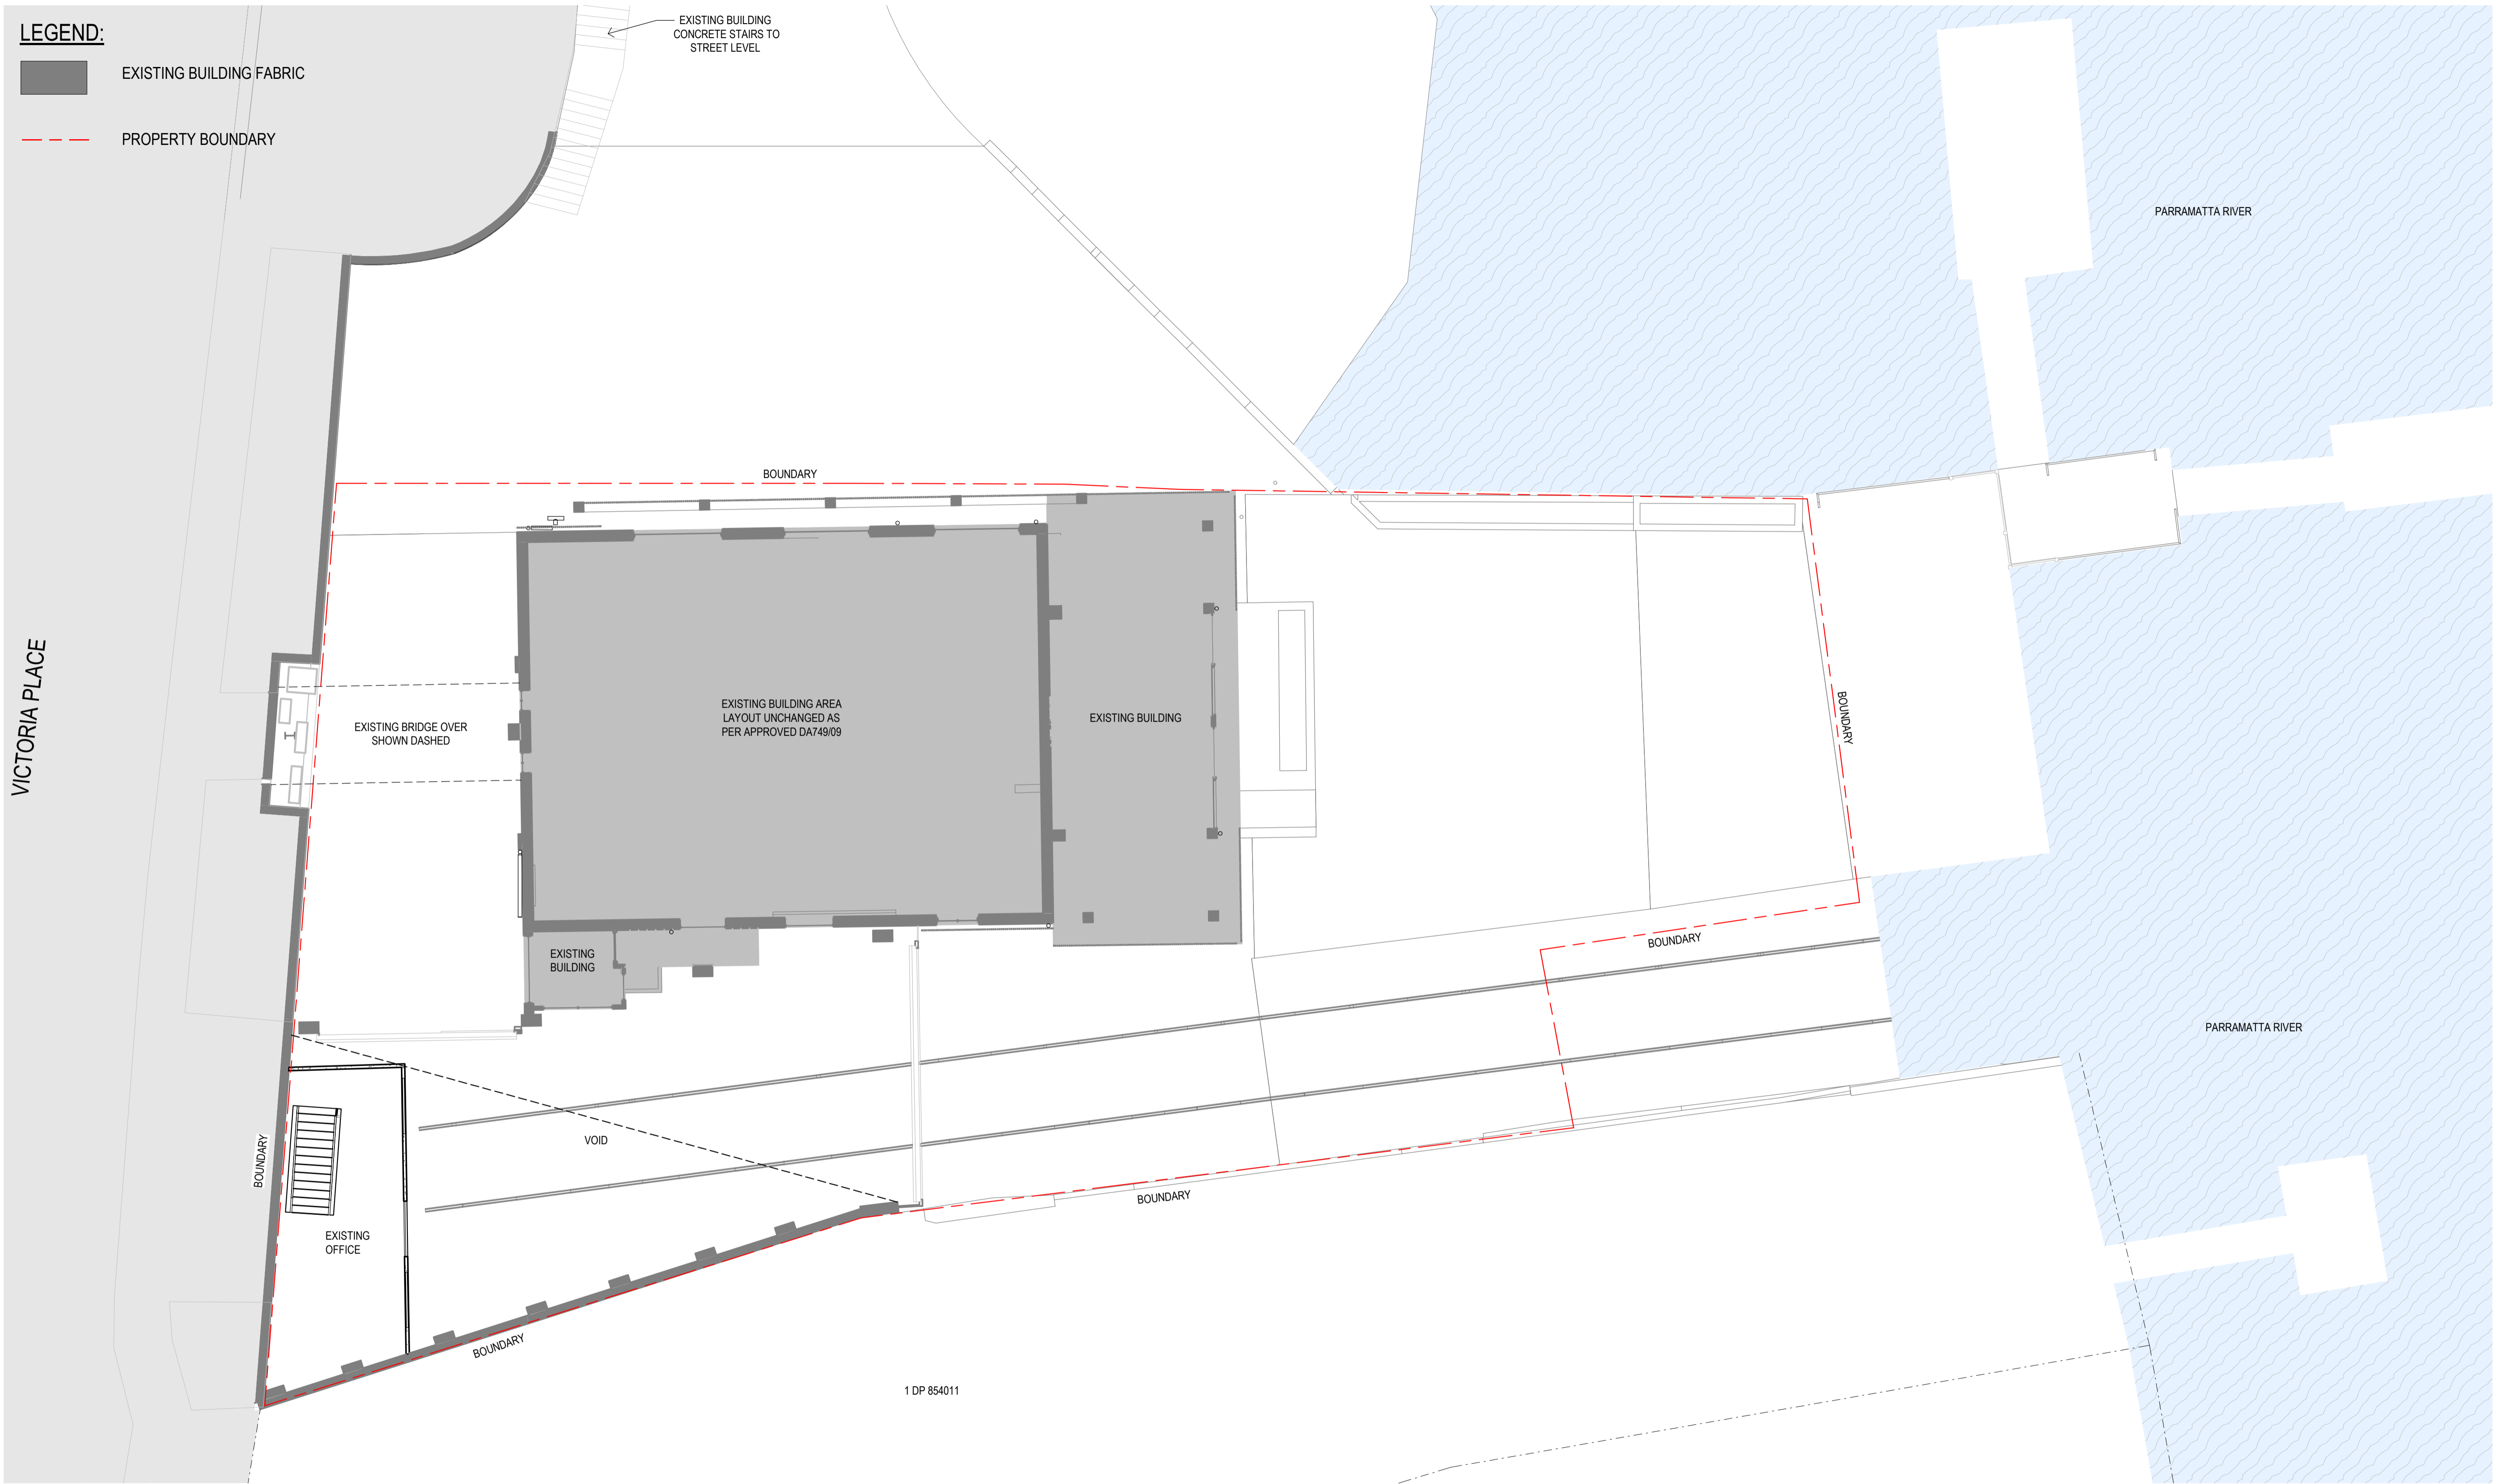

EXISTING PLAN - LEVEL 1
SCALE 1 : 100

A	ISSUE FOR DEVELOPMENT APPLICATION	SG	SG	JN	30/09/19
No	Revision	Note: * indicates signatures on original issue of drawing or last revision of drawing	Drawn	Job Manager	Project Director

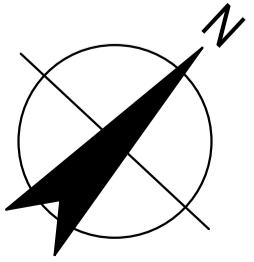

Level 15, 133 Castlereagh Street, Sydney NSW 2000 Australia
T 61 2 9239 7100 F 61 2 9239 7199
E sydney@ghd.com.au W www.ghd.com

DO NOT SCALE


Conditions of Use.
This document may only be used by
GHD's client (and any other person who
GHD has agreed can use this document)
for the purpose for which it was prepared
and must not be used by any other
person or for any other purpose.

Drawn	S.GUO	Designer	S.GUO
Drafting Check	D.CHEONG	Design Check	D.CHEONG
Approved (Project Director)	J.NICHOLLS	Date	
Scale	As indicated	This Drawing must not be used for Construction unless signed as Approved	

Client **GLADESVILLE BRIDGE MARINA**
Project **380 VICTORIA PLACE, DRUMMOYNE**
Title **DEVELOPMENT APPLICATION**
EXISTING PLAN - LEVEL 1



Original Size **A1** Drawing No: **21-27558-A041**

Rev: A

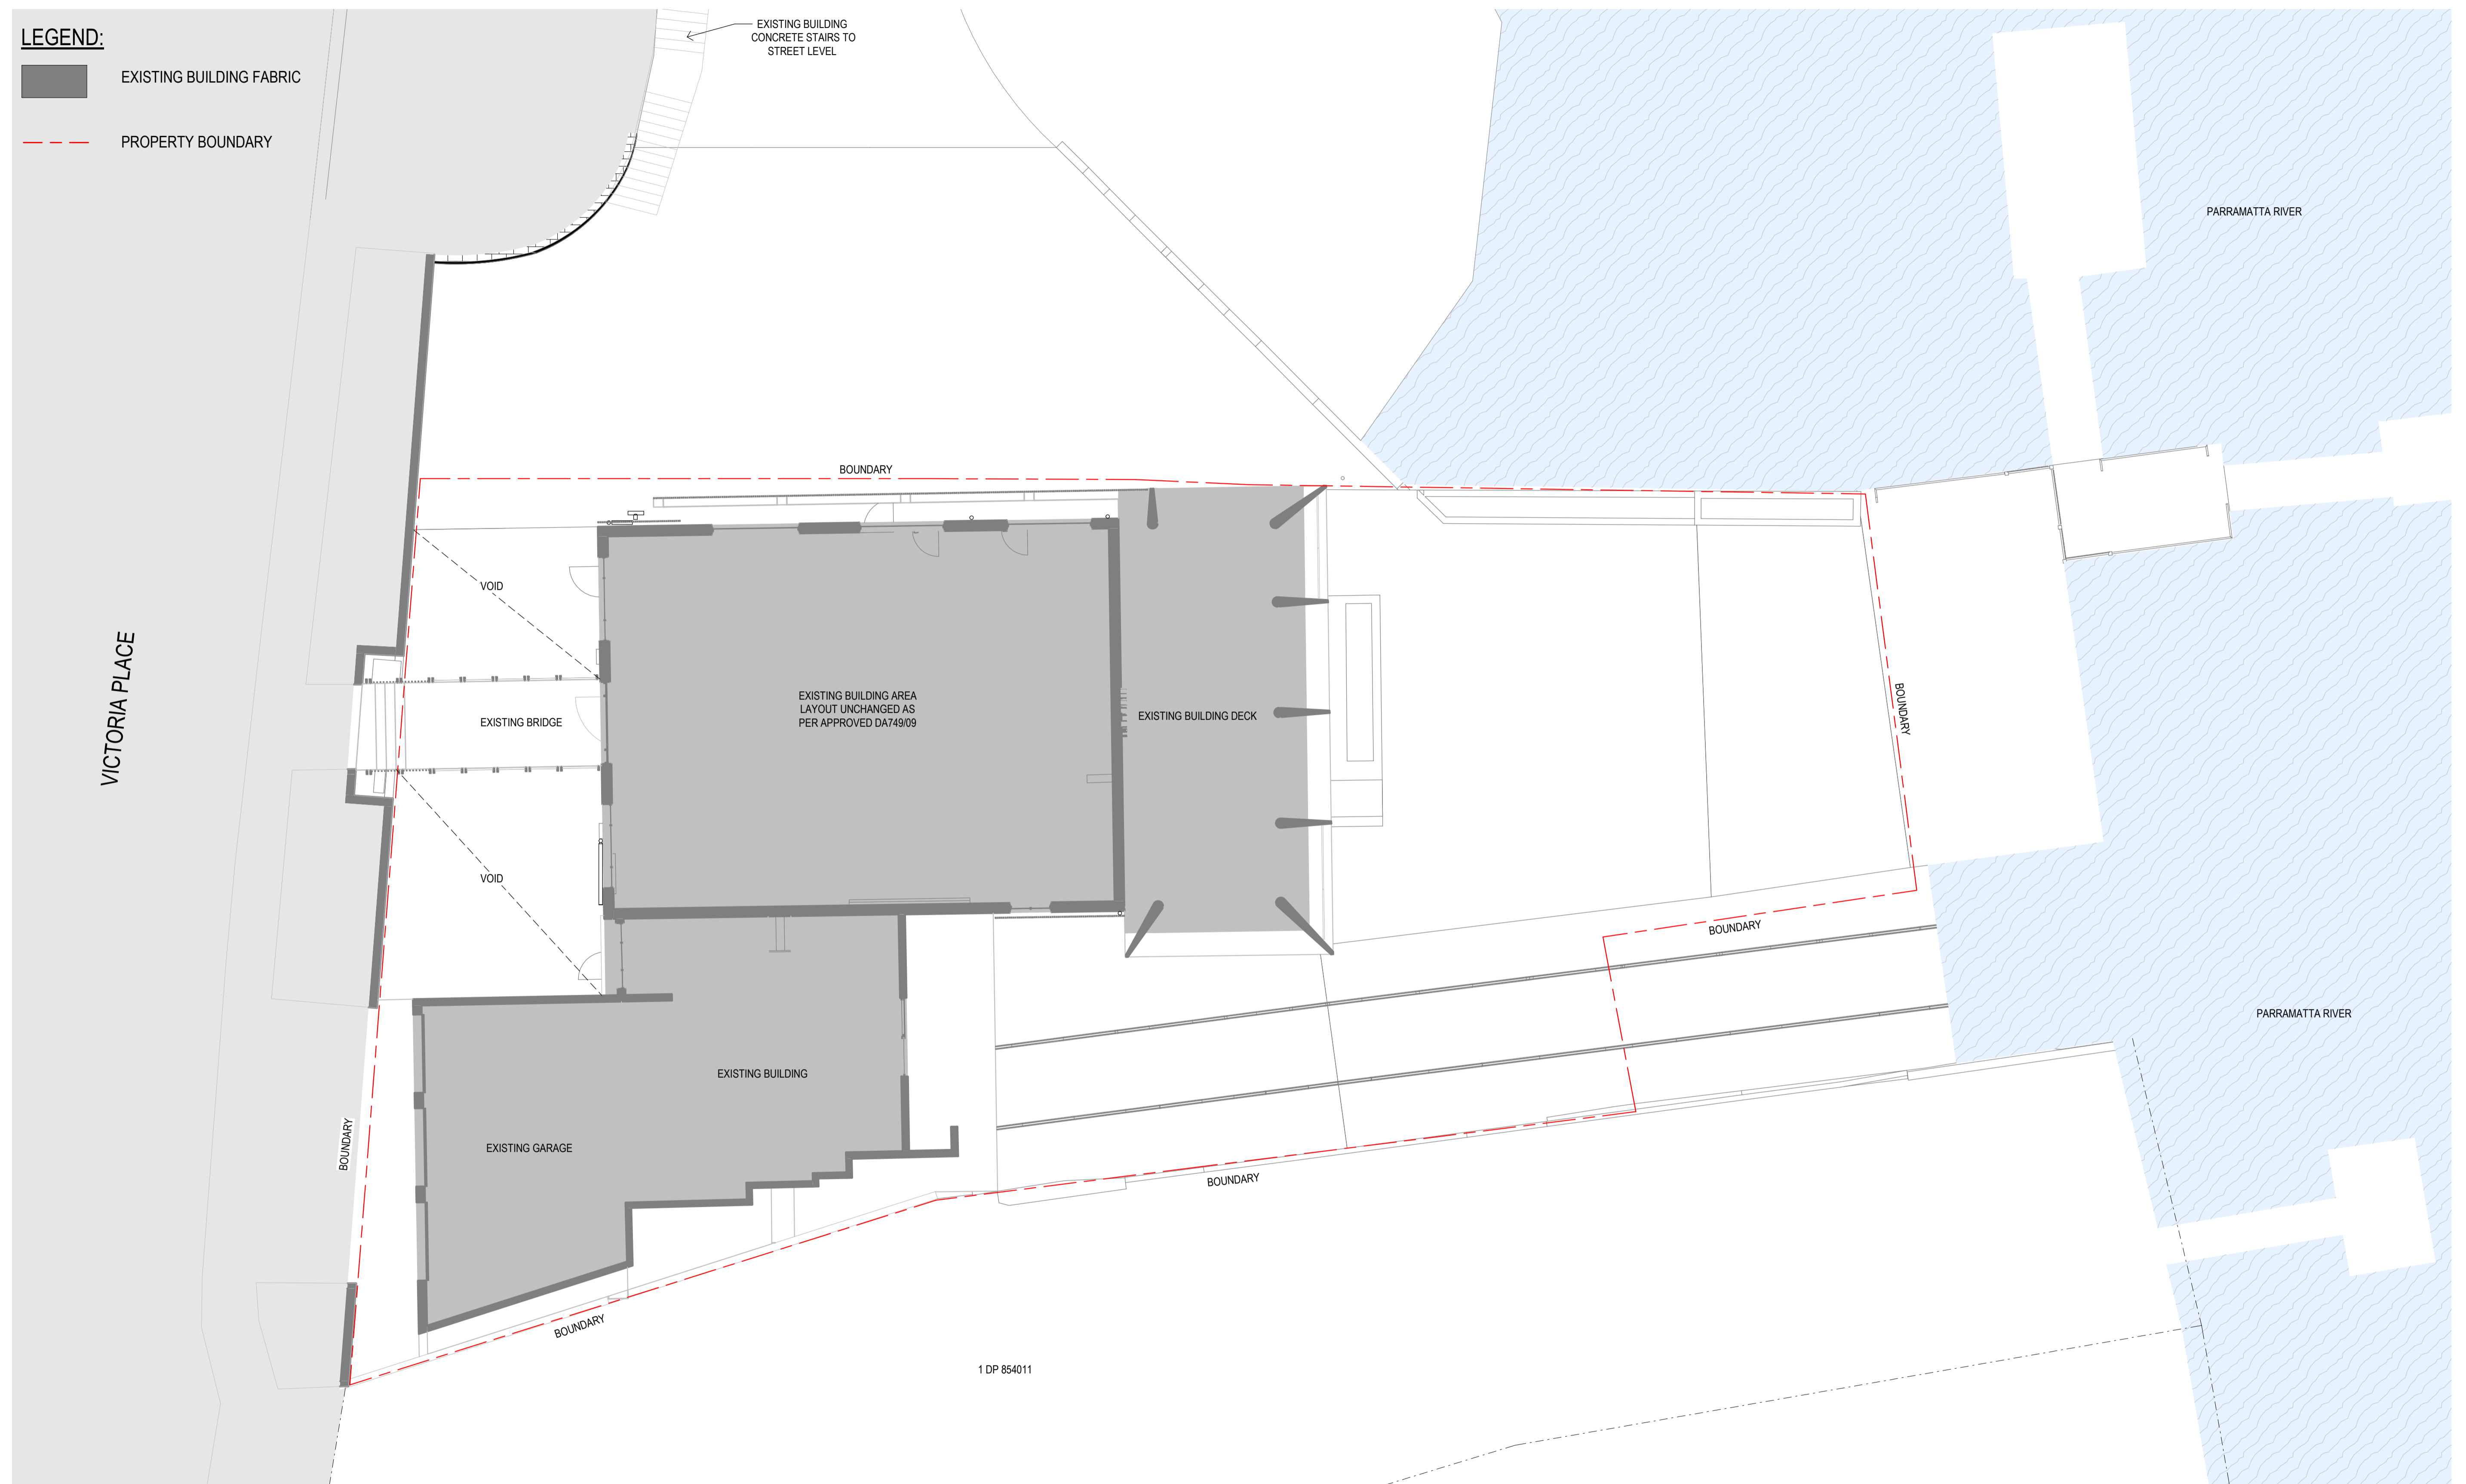

EXISTING PLAN - LEVEL 2
SCALE 1 : 100

A	ISSUE FOR DEVELOPMENT APPLICATION	SG	SG	JN
No	Revision Note: * indicates signatures on original issue of drawing or last revision of drawing	Drawn	Job Master	Project Director
				Date

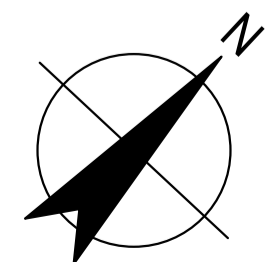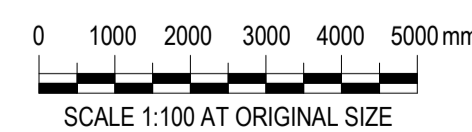

Level 15, 133 Castlereagh Street, Sydney NSW 2000 Australia
T 61 2 9239 7100 **F** 61 2 9239 7199
E sydmall@ghd.com.au **W** www.ghd.com

DO NOT SCALE

Conditions of Use.
This document may only be used by GHD's client (and any other person who GHD has agreed can use this document) for the purpose for which it was prepared and must not be used by any other person or for any other purpose.

Drawn S.GUO

Designer S.GUO

Drafting D. CHEONG

Design	D.CHEONG
--------	----------

Check	CR
Approved (Project Director)	J.NICHOLLS
Date	

This Drawing must not be
used for Construction unless
signed as Approved

Client	GLADESVILLE BRIDGE MARINA
Project	380 VICTORIA PLACE, DRUMMOYNE
Title	DEVELOPMENT APPLICATION EXISTING PLAN - LEVEL 2


Original Size **A1** Drawing No: **21-27558-A042**

Rev: A



DEMOLITION PLAN - LEVEL 1
SCALE 1:100

A	ISSUE FOR DEVELOPMENT APPLICATION	SG	SG	JN
No	Revision Note: * indicates signatures on original issue of drawing or last revision of drawing	Drawn	Job Master	Project Director
				Date

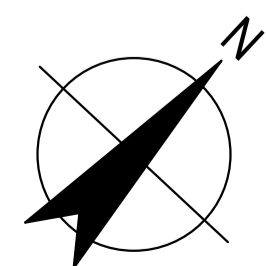

Level 15, 133 Castlereagh Street, Sydney NSW 2000 Australia
T 61 2 9239 7100 F 61 2 9239 7199
E sydmail@ghd.com.au W www.ghd.com

DO NOT SCALE

Conditions of Use.
This document may only be used by GHD's client (and any other person who GHD has agreed can use this document) for the purpose for which it was prepared and must not be used by any other person or for any other purpose.

Drawn S.GUO

Designer S.GUO

Drafting	D.CHEONG
Check	

Design	D.CHEONG
Check	

Approved (Project Director)
Date

J.NICHOLLS


Scale	As indicated
-------	--------------

This Drawing must not be
used for Construction unless
signed as Approved

Client	GLADESVILLE BRIDGE MARINA
Project	380 VICTORIA PLACE, DRUMMOYNE
Title	DEVELOPMENT APPLICATION DEMOLITION PLAN - LEVEL 1


Original Size **A1** Drawing No: **21-27558-A051**

Rev: A

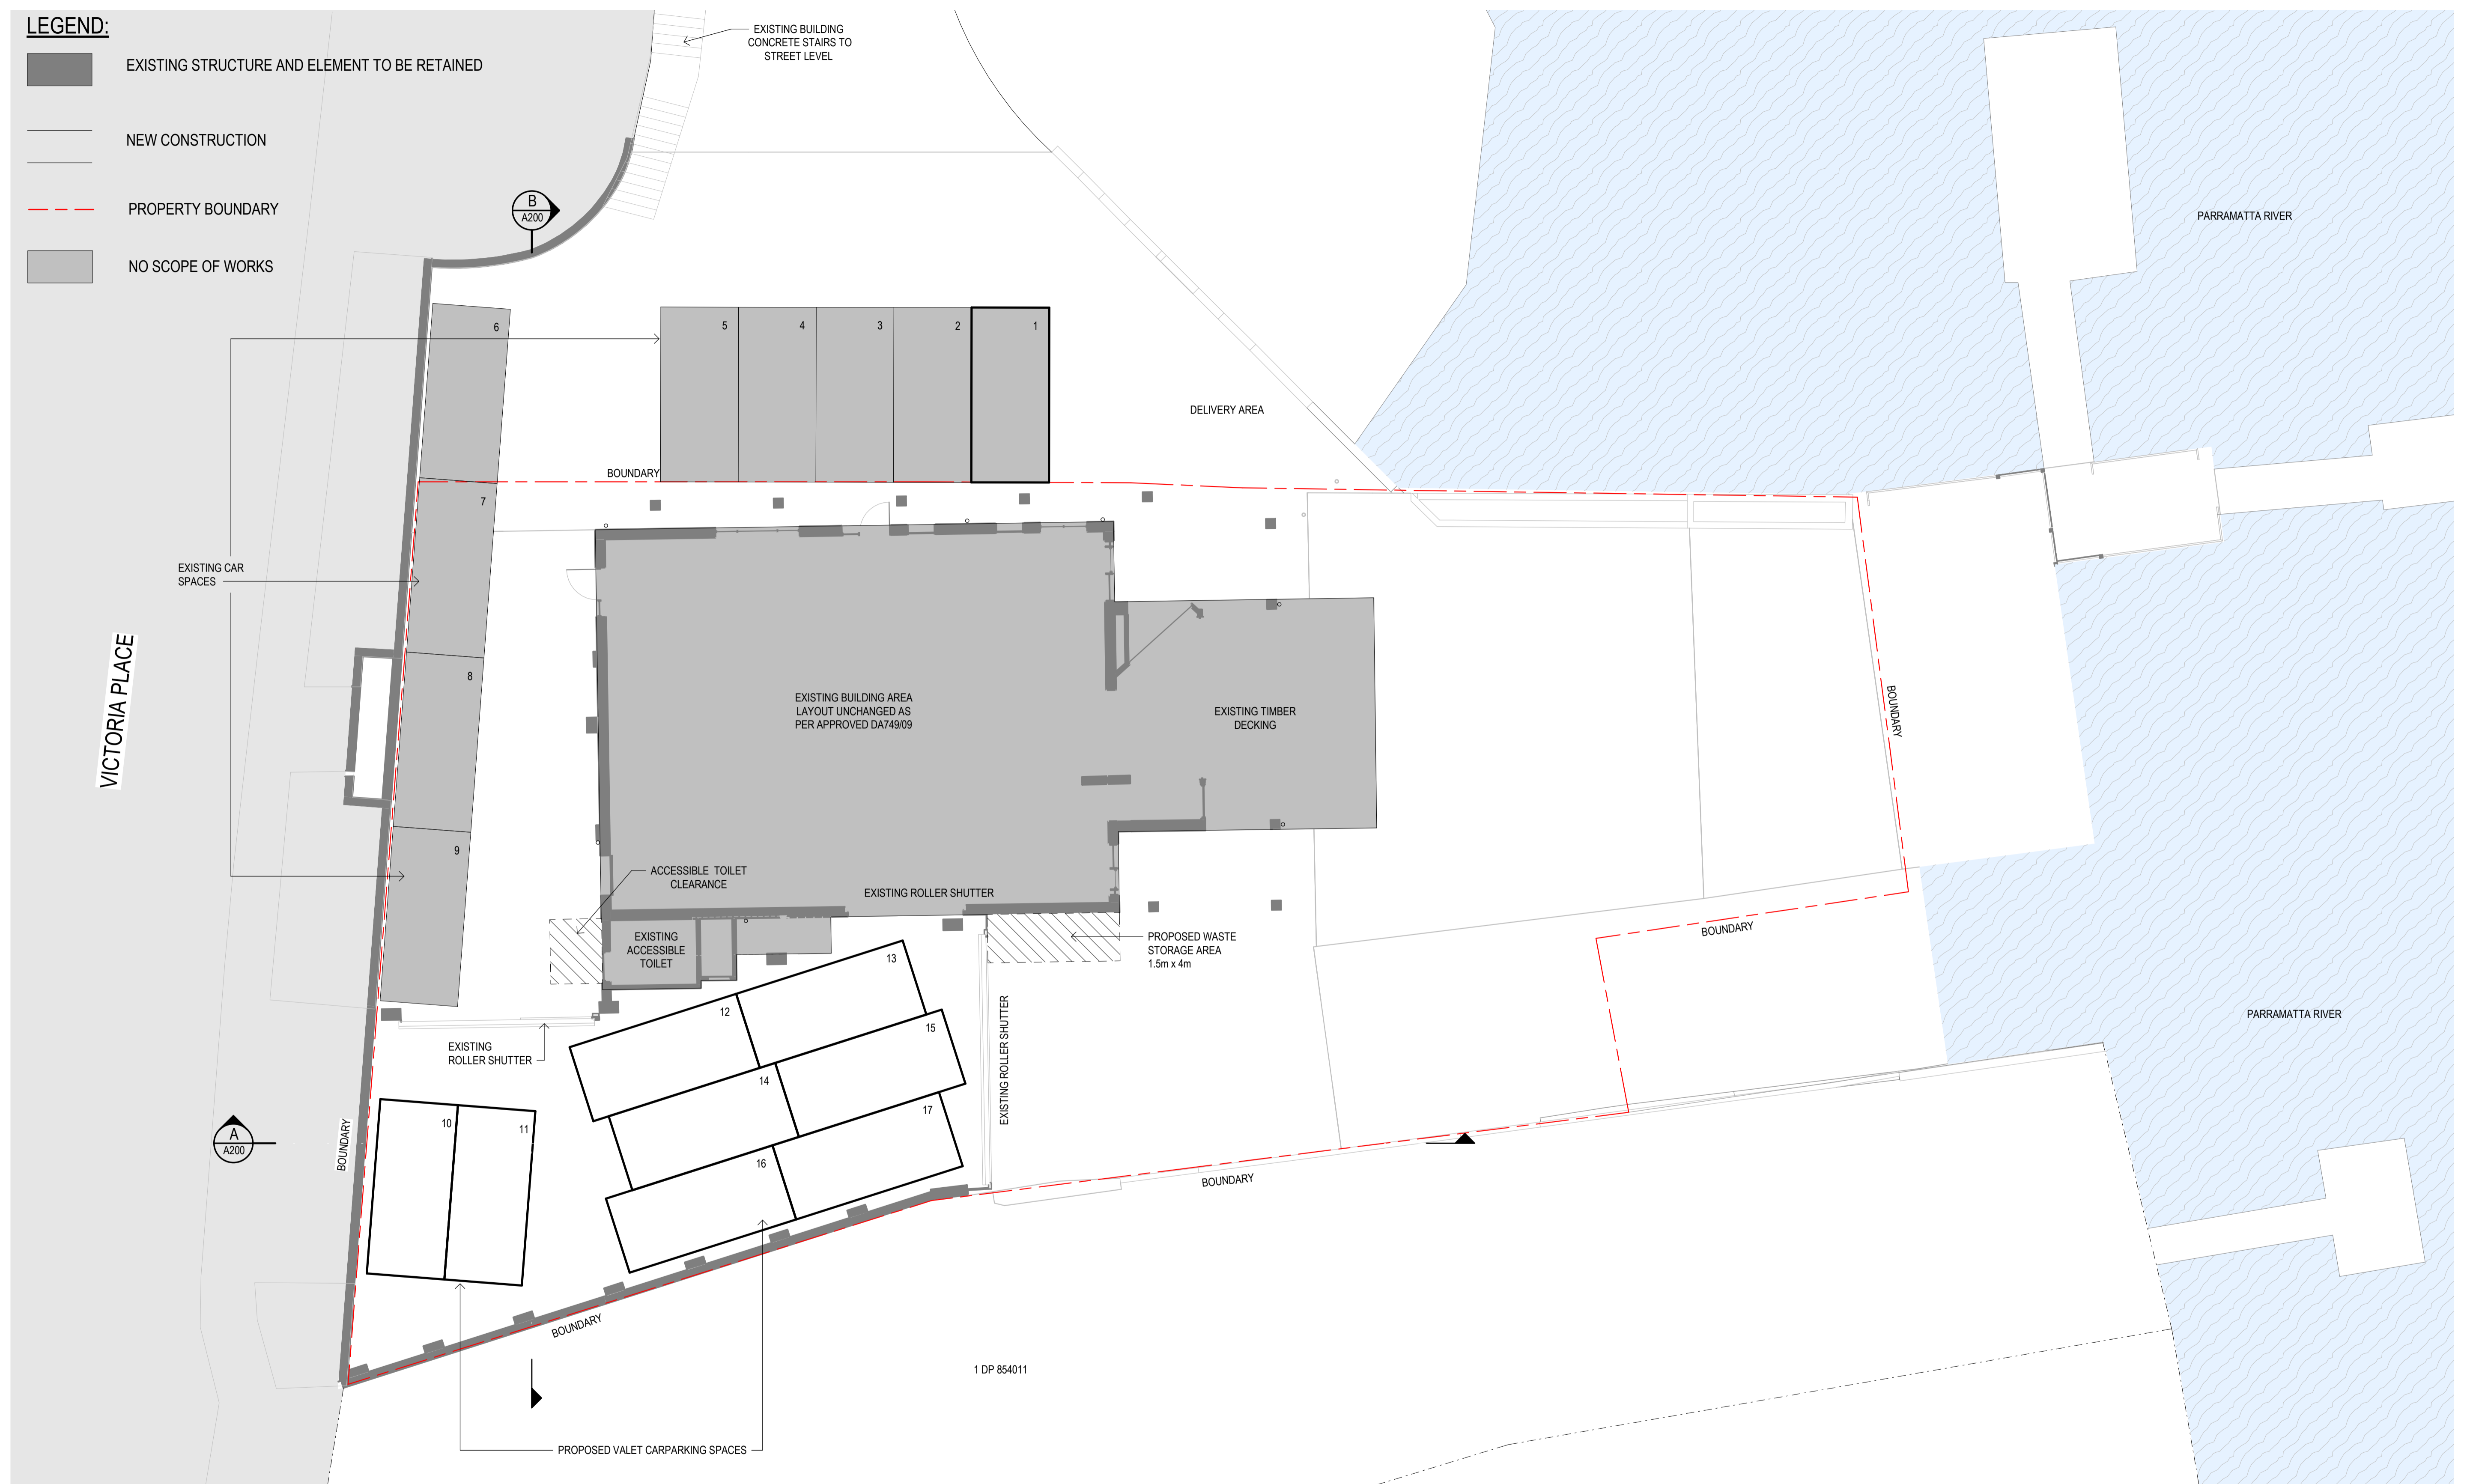

GENERAL ARRANGEMENT PLAN - GROUND
SCALE 1 : 100

B	RE-ISSUE FOR DEVELOPMENT APPLICATION	GL	CH	ML	22/09/20
A	ISSUE FOR DEVELOPMENT APPLICATION	SG	SG	JN	30/09/19
No	Revision Note: * indicates signatures on original issue of drawing or last revision of drawing	Drawn	Job Manager	Project Director	Date

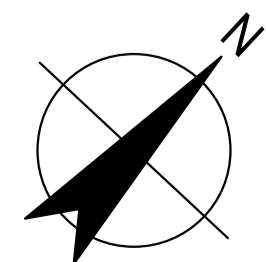

Level 15, 133 Castlereagh Street, Sydney NSW 2000 Australia
T 61 2 9239 7100 F 61 2 9239 7199
E sydmail@ghd.com.au W www.ghd.com

DO NOT SCALE

Conditions of Use.
This document may only be used by GHD's client (and any other person who GHD has agreed can use this document) for the purpose for which it was prepared and must not be used by any other person or for any other purpose.

Drawn	G.Lykourezos
-------	--------------

Drafting	N.Beaulieu-Asselin
----------	--------------------

Check
Approved (Project Director)
Date

Scale	As indicated
-------	--------------


Designer G.Lykourezos

lin	Design Check	N.Beaulieu-Asselin
-----	-----------------	--------------------

Client	GLADESVILLE BRIDGE MARINA
Project	380 VICTORIA PLACE, DRUMMOYNE
Title	DEVELOPMENT APPLICATION GENERAL ARRANGEMENT - GROUND


Original Size **A1** Drawing No: **21-27558-A100**

Rev: B

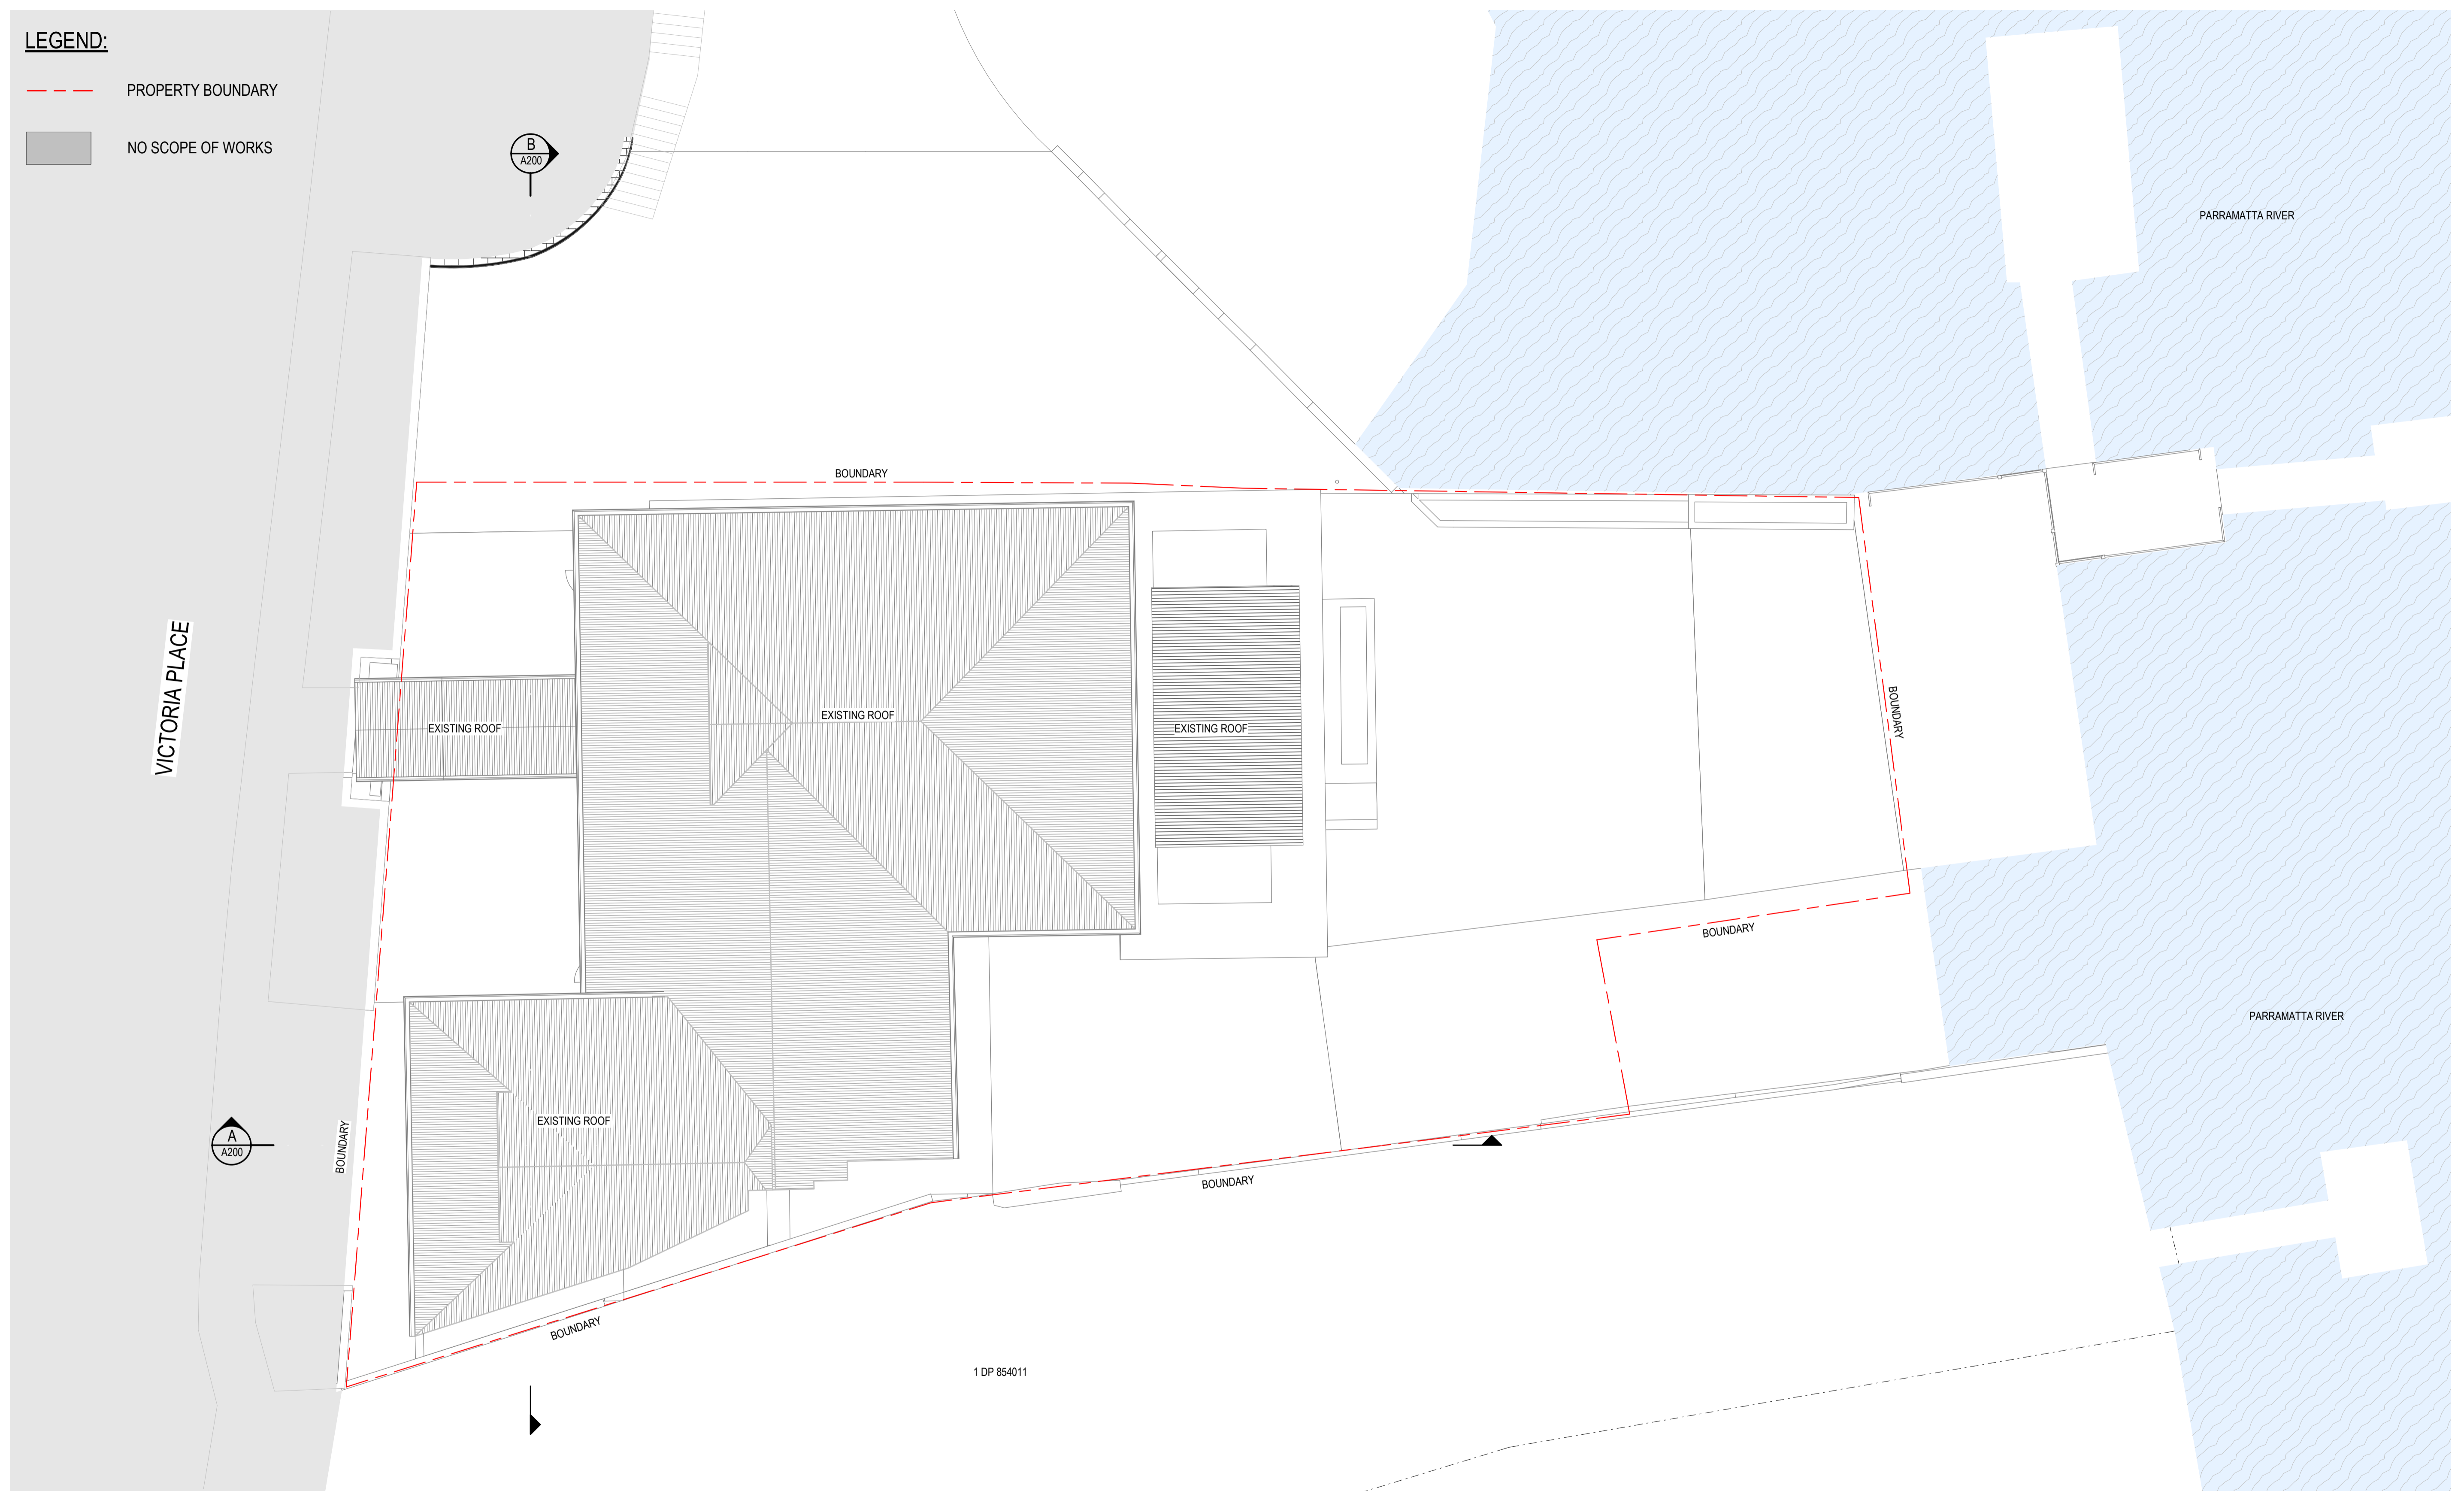

GENERAL ARRANGEMENT PLAN - ROOF

A	ISSUE FOR DEVELOPMENT APPLICATION	SG	SG	JN
No	Revision Note: * indicates signatures on original issue of drawing or last revision of drawing	Drawn	Job Master	Project Director
				Date

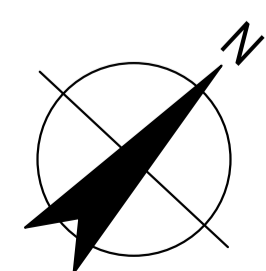

Level 15, 133 Castlereagh Street, Sydney NSW 2000 Australia
T 61 2 9239 7100 **F** 61 2 9239 7199
E sydmail@ghd.com.au **W** www.ghd.com

DO NOT SCALE

Conditions of Use.
This document may only be used by GHD's client (and any other person who GHD has agreed can use this document) for the purpose for which it was prepared and must not be used by any other person or for any other purpose.

Drawn S.GUO

	Drafting D. CHEONG
--	--------------------

Check - D. ONEC
Approved

(Project Director)

t)	Date
d	

Designer S.GUO

Design	D. CHEONG
--------	-----------

	Ch
HOLLS	

TOOLS

Client	
--------	--

	Project
--	---------

	Title
--	-------

[illegible]

Original Size


**GLADESVILLE BRIDGE MARINA
380 VICTORIA PLACE, DRUMMOYNE
DEVELOPMENT APPLICATION
GENERAL ARRANGEMENT - ROOF**

Original Size

CAUTION: A100

--	--

 EXISTING STRUCTURE TO BE RETAINED
 NEW CONSTRUCTION
 PROPERTY BOUNDARY
 NO SCOPE OF WORKS

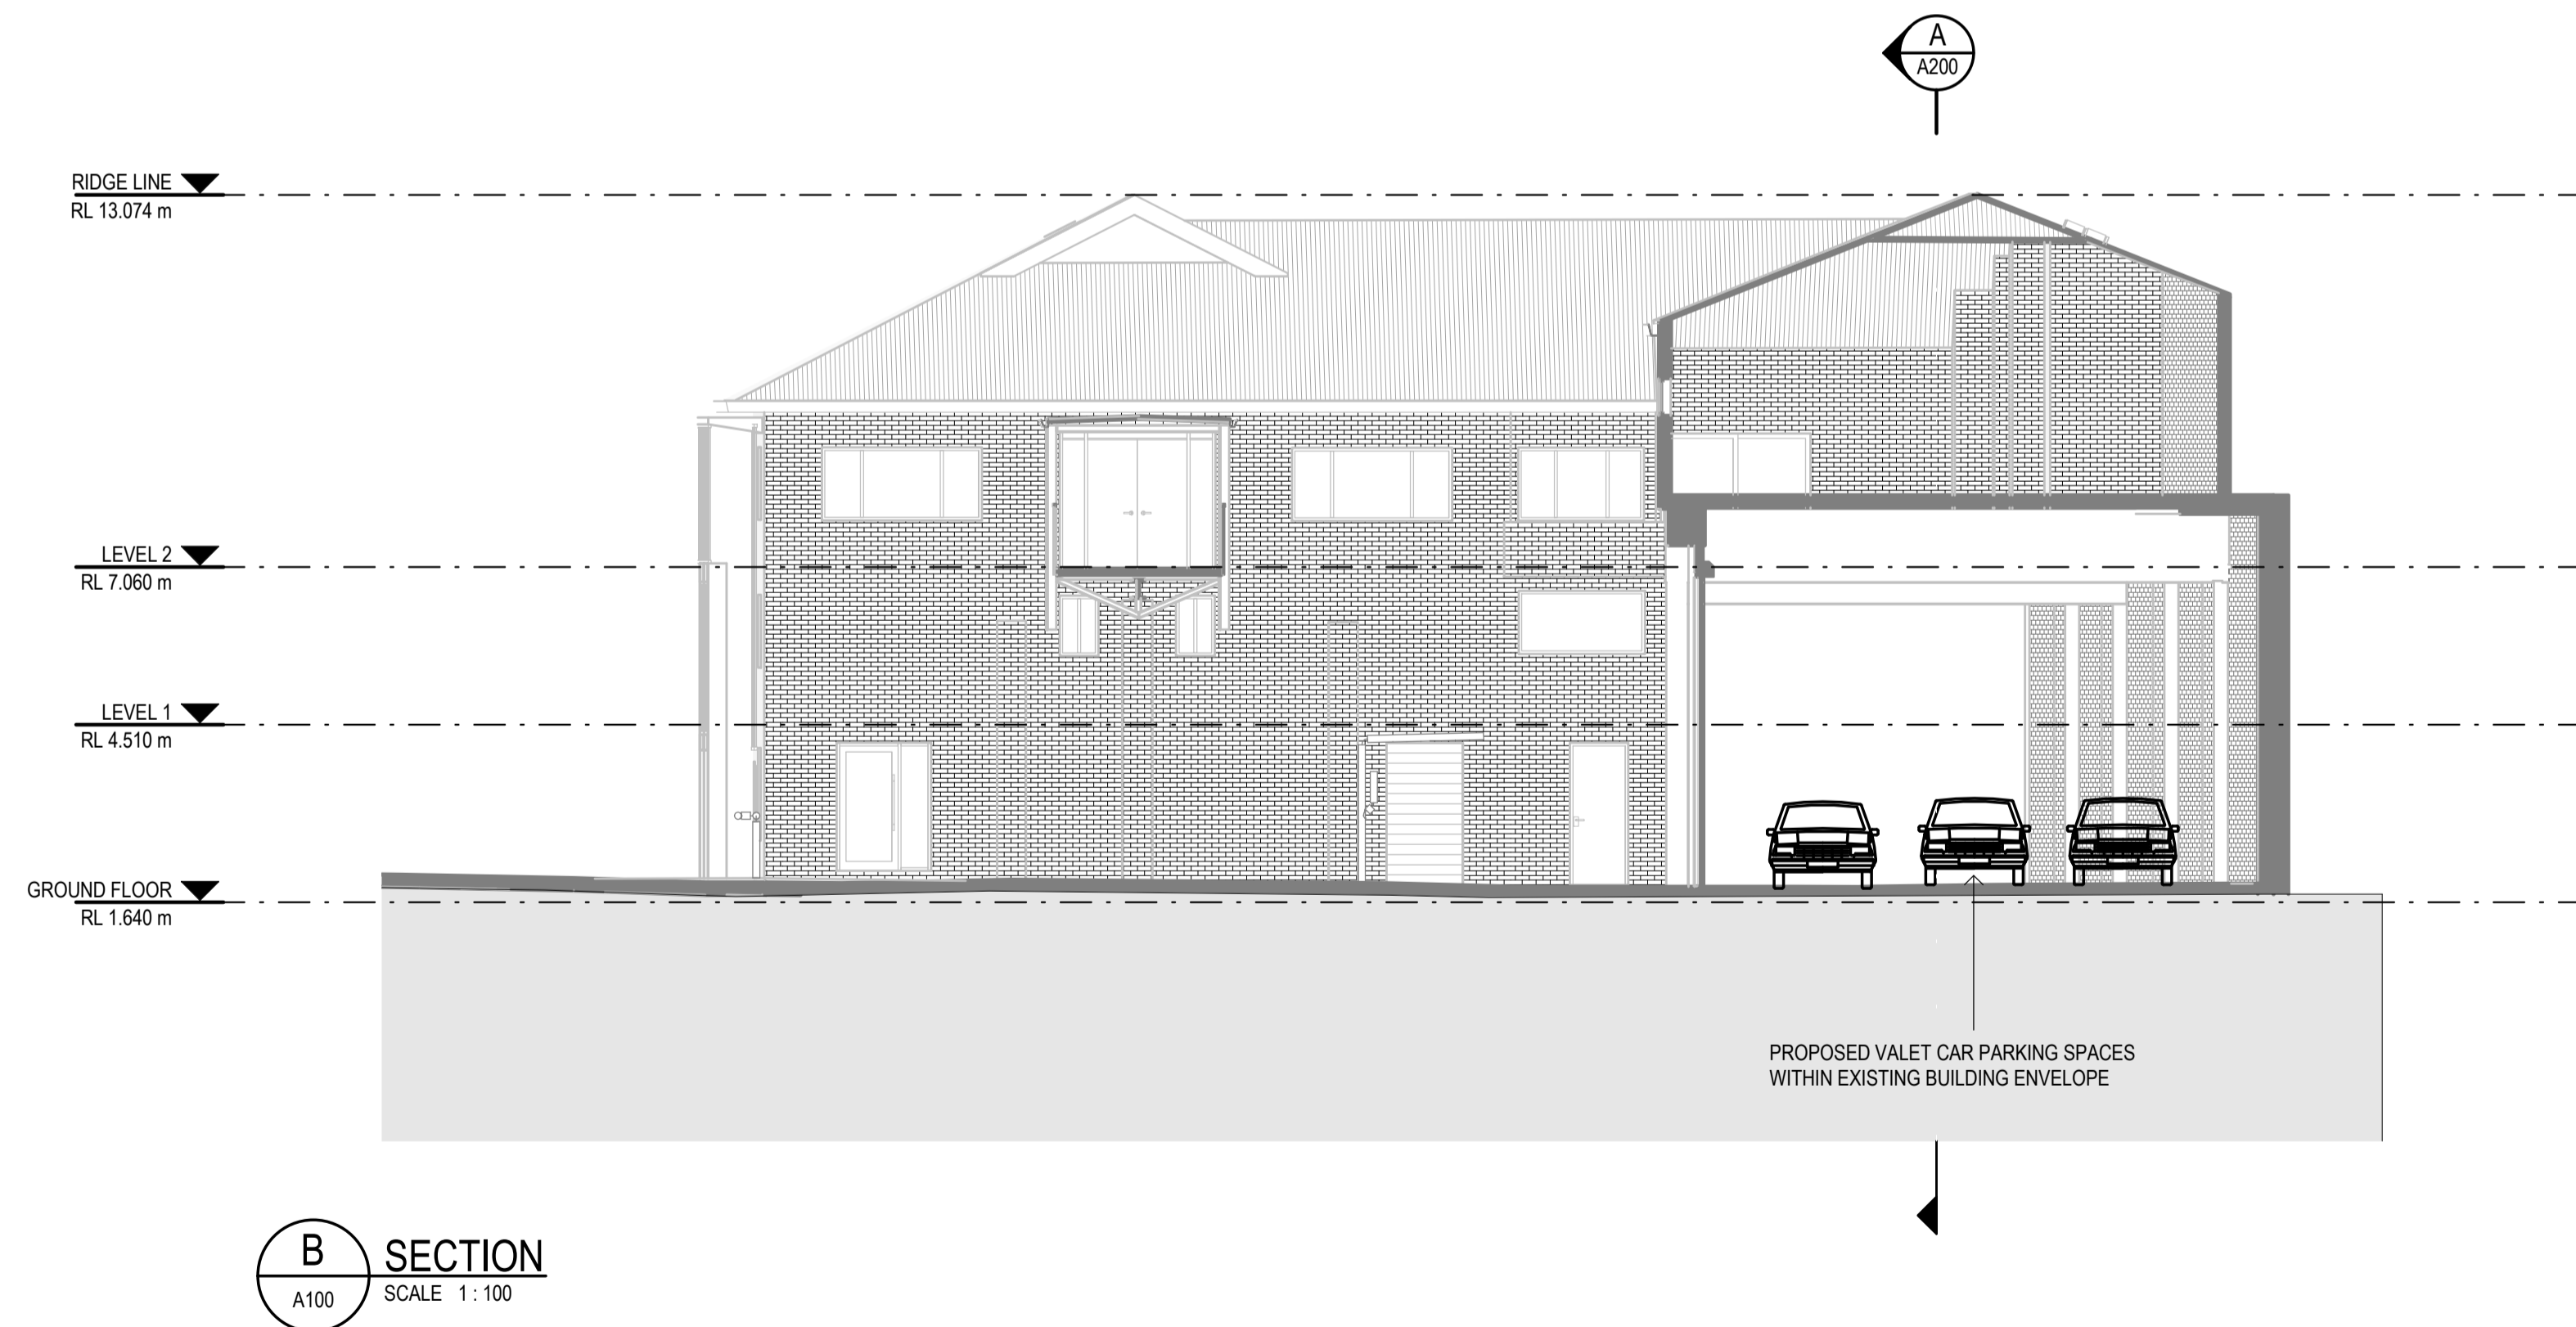

A	ISSUE FOR DEVELOPMENT APPLICATION	SG	SG	JN 30/09/19
No	Revision Note: * Indicates signatures on original issue of drawing or last revision of drawing	Drawn	Job Manager	Project Director Date



Level 15, 133 Castlereagh Street, Sydney NSW 2000 Australia
T 61 2 9239 7100 **F** 61 2 9239 7199
E sydmall@ghd.com.au **W** www.ghd.com

Conditions of Use.
This document may only be used by GHD's client (and any other person who GHD has agreed can use this document) for the purpose for which it was prepared and must not be used by any other person or for any other purpose.

Drawn	S.GUO	Designer	S.GUO
Drafting Check	D.CHEONG	Design Check	D.CHEONG
Approved (Project Director)	J.NICHOLLS		
Date			
Scale	As indicated	This Drawing must not be used for Construction unless signed as Approved	

Client	GLADESVILLE BRIDGE MARINA
Project	380 VICTORIA PLACE, DRUMMOYNE
Title	DEVELOPMENT APPLICATION SECTIONS - SHEET 1

Original Size **A1** Drawing No: **21-27558-A200**

Rev: A