

Notes
The information contained in this document is copyright and may not be used or reproduced for any other project or purpose.

Verify all dimensions and levels on site and report any discrepancies to
Co-op for direction prior to the commencement of work.
Drawings are to be read in conjunction with all other contract documents.

Use figured dimensions only. Do not scale from drawings.
Co-op cannot guarantee the accuracy of content and format for copies of drawings issued electronically.
The completion of the Issue Details Checked and Authorised section below is confirmation of the status of the drawing. The drawing shall not be used for construction unless endorsed 'For Construction' and authorised for issue.

CO-OP STUDIO PTY LTD.
Registered Business Name ABN 93 167 783 600
Steven Donaghey Nominated Architect NSW NSWARB 7885

LEGEND

BOL	BOLLARD
ELP	ELECTRIC LIGHT POLE
FFL	FINISH FLOOR LEVEL
FH	FIRE HYDRANT
FHR	FIRE HOSE REEL
FIP	FIRE INDICATOR PANEL
NGL	NATURAL GROUND LINE
RL	RELATIVE LEVEL
TWL	TOP WATER LEVEL
WD	WET DEPTH

NOTE: TREES IN FOREGROUND NOT VISIBLE FOR CLARITY

MATERIAL LEGEND

CON	CONCRETE PANEL
CON	CONCRETE FINISH
FS	INSULATED-METAL PANEL COLOUR: SURFMIST
FS	FC CLADDING
GLS	GLAZING
MTL	METAL LOUVER / MESH SCREEN COLOUR: GREY
MTL	WINDOW / DOOR METALWORK COLOUR: SURFMIST
MTL	WINDOW / DOOR METALWORK COLOUR: NATURAL ANODISED
RF	METAL ROOF SHEET COLOUR: SURFMIST
RF	METAL ROOF SHEET COLOUR: WHITE

D	DEVELOPMENT APPLICATION	21.10.24	RM
C	DEVELOPMENT APPLICATION	28.02.24	RM
B	DRAFT DEVELOPMENT APPLICATION	12.02.24	RM
A	DRAFT DEVELOPMENT APPLICATION	20.07.23	RM
REV	DESCRIPTION	DATE	APP
CLIENT	BAYSIDE COUNCIL		



CO.OP

CO-OP STUDIO
Suite 406/46 Kippax St, Surry Hills, NSW, 2010
Office: +61 452 281 614
admin@co-opstudio.com.au

PROJECT

BOTANY AQUATIC CENTRE

PROJECT NUMBER

100239

DRAWING

ELEVATIONS

SCALE

As indicated @ A1

PRELIMINARY


NOT TO BE USED DURING CONSTRUCTION





DRAWING NO.

REVISION

DA401 D

DATE PRINTED 18/10/2024 4:31:59 PM

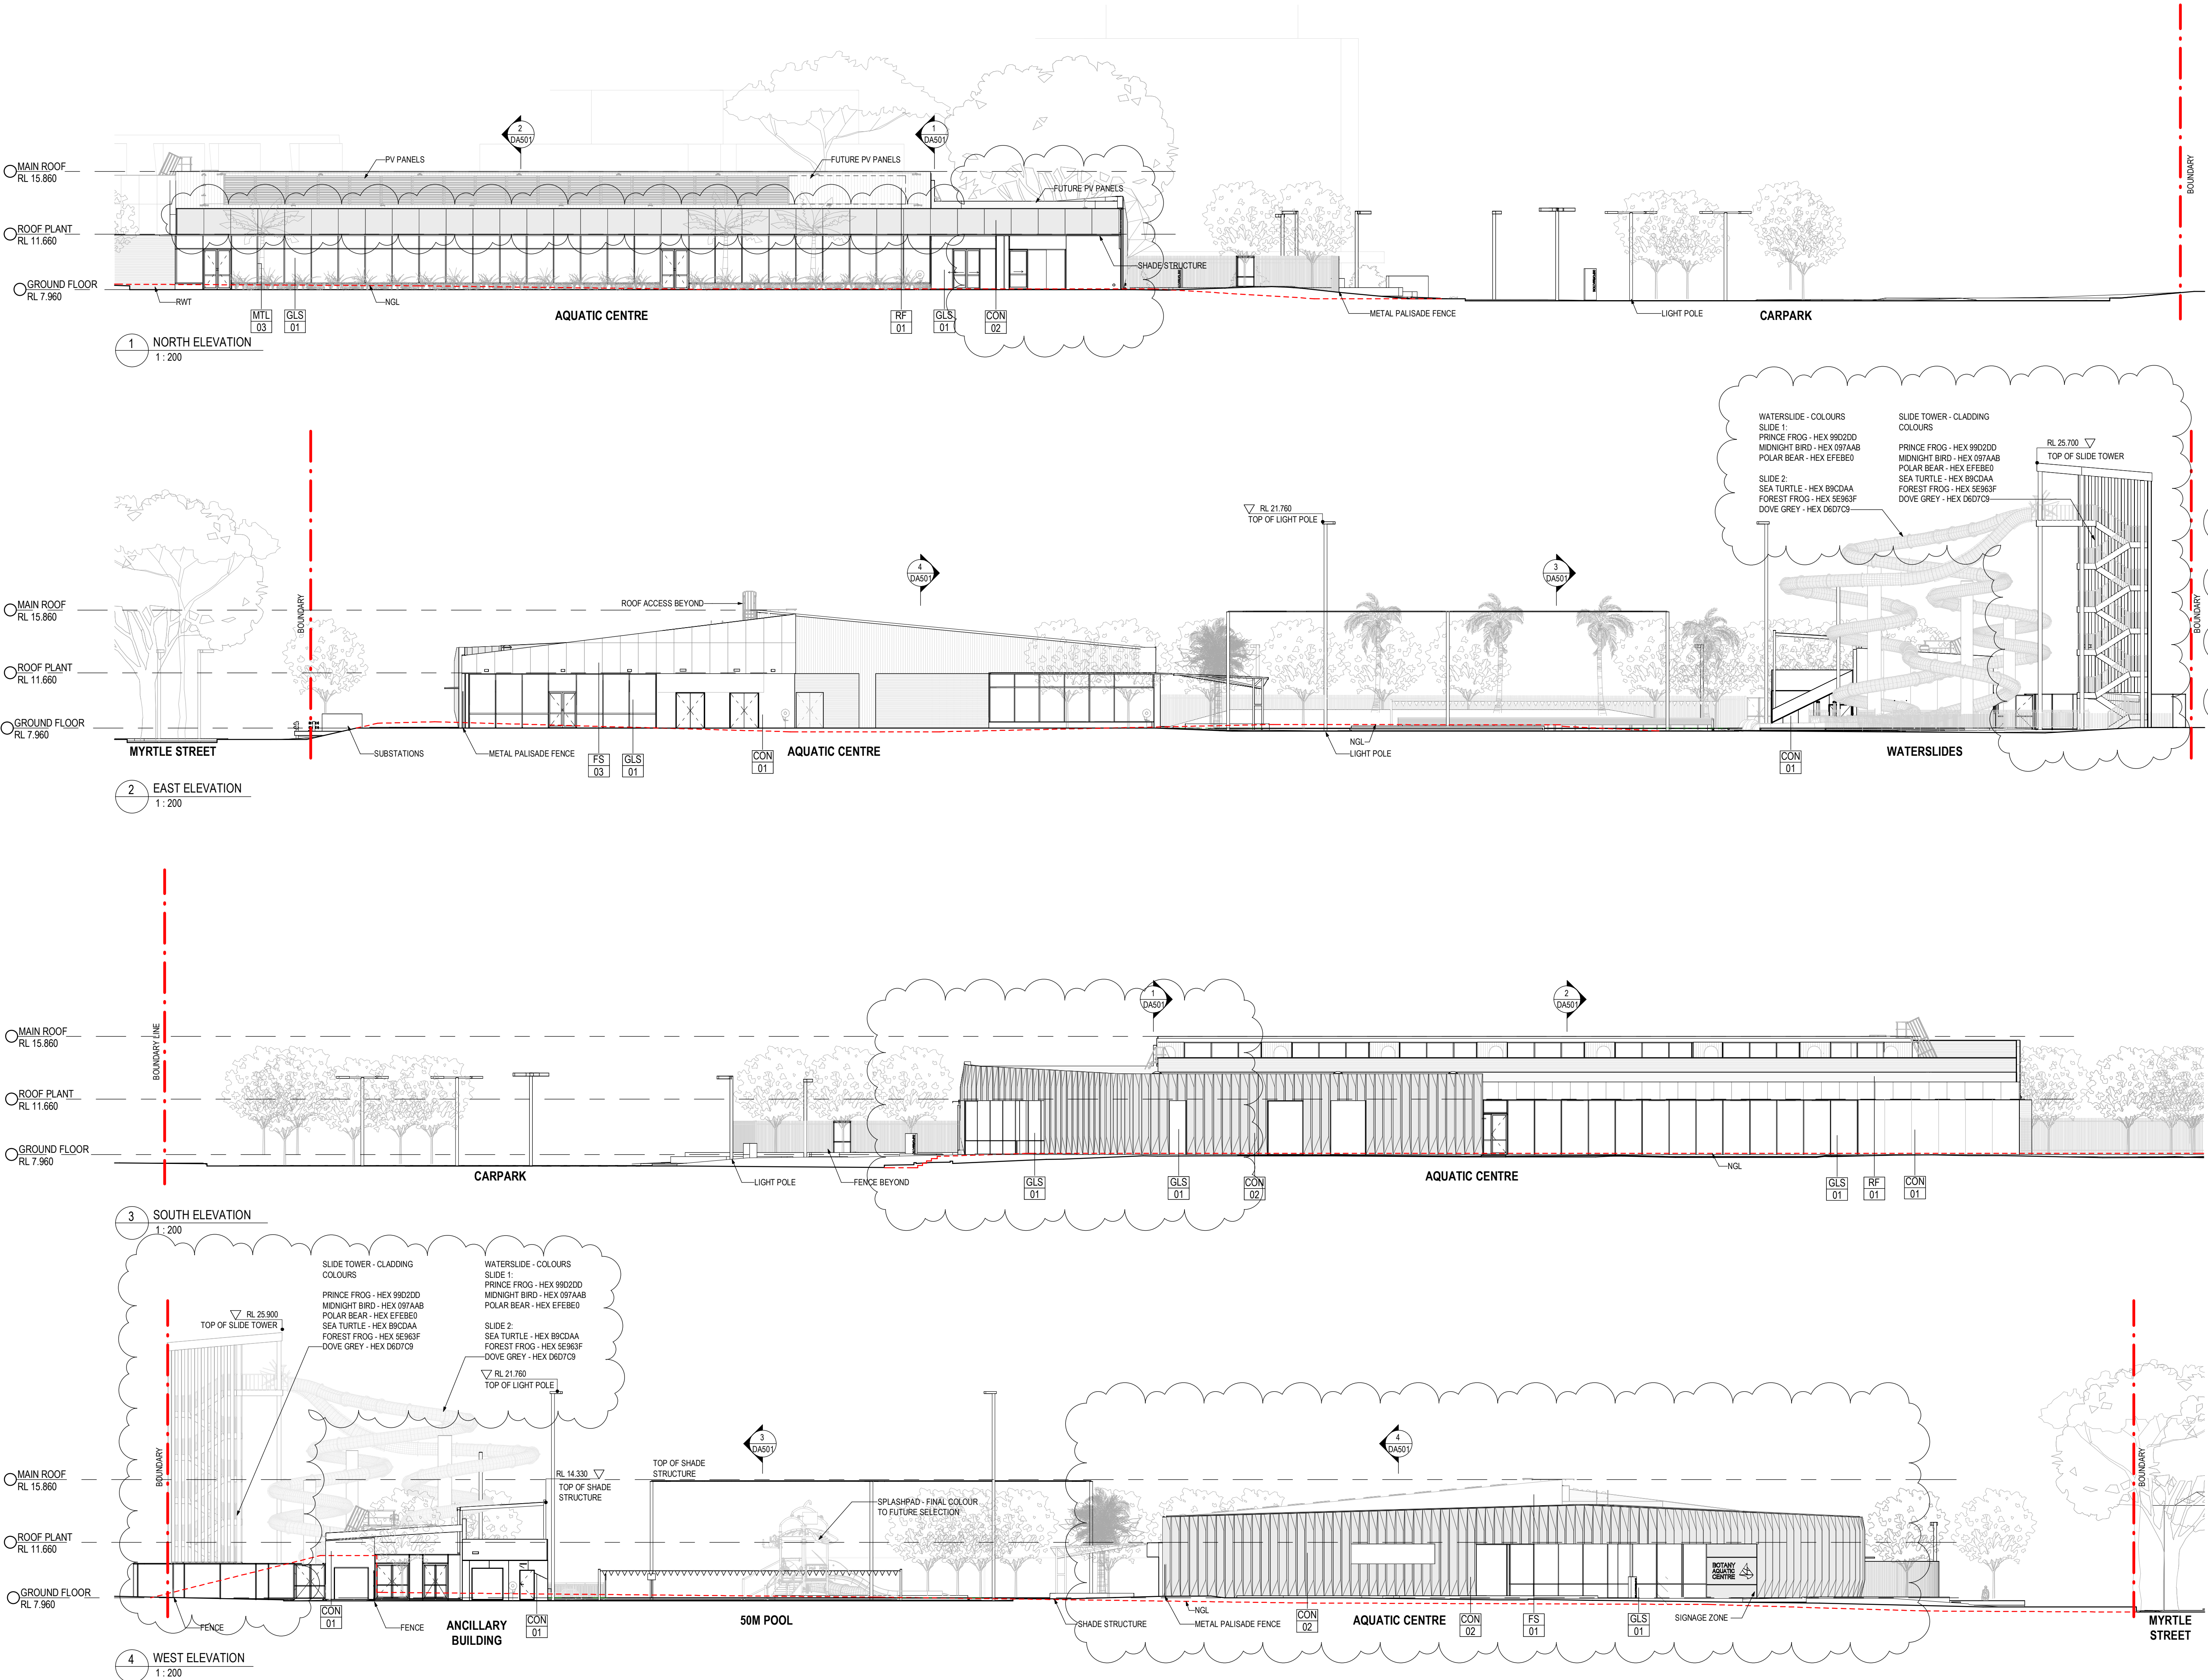

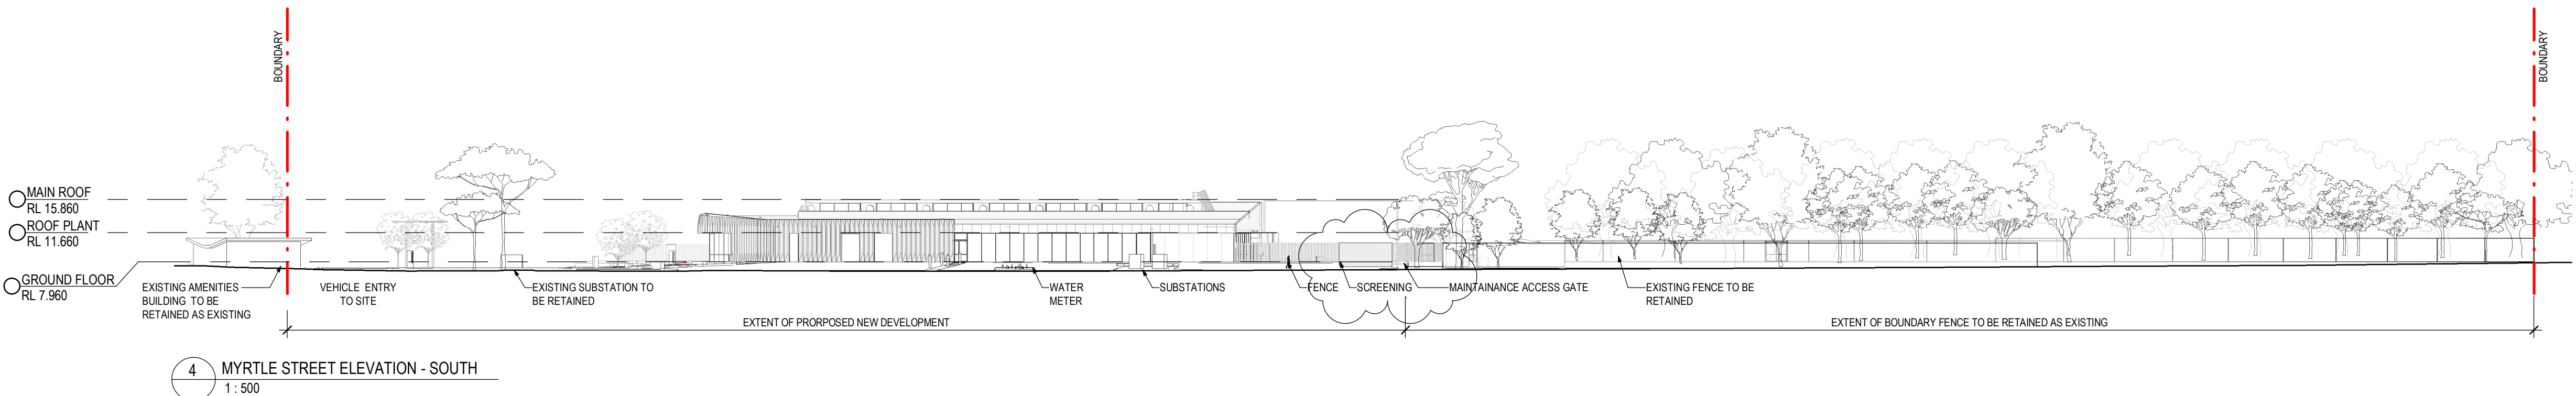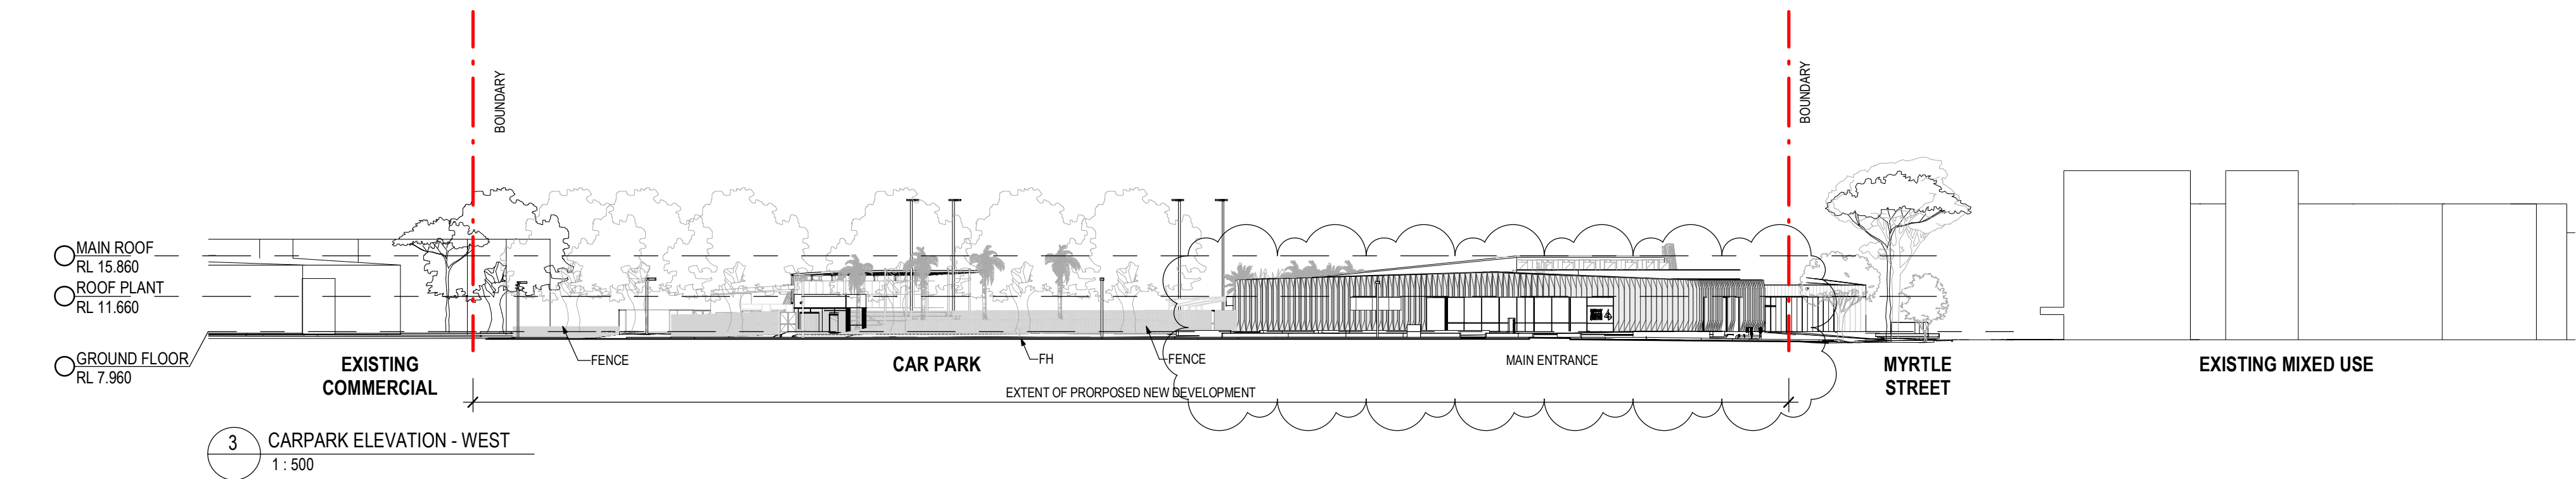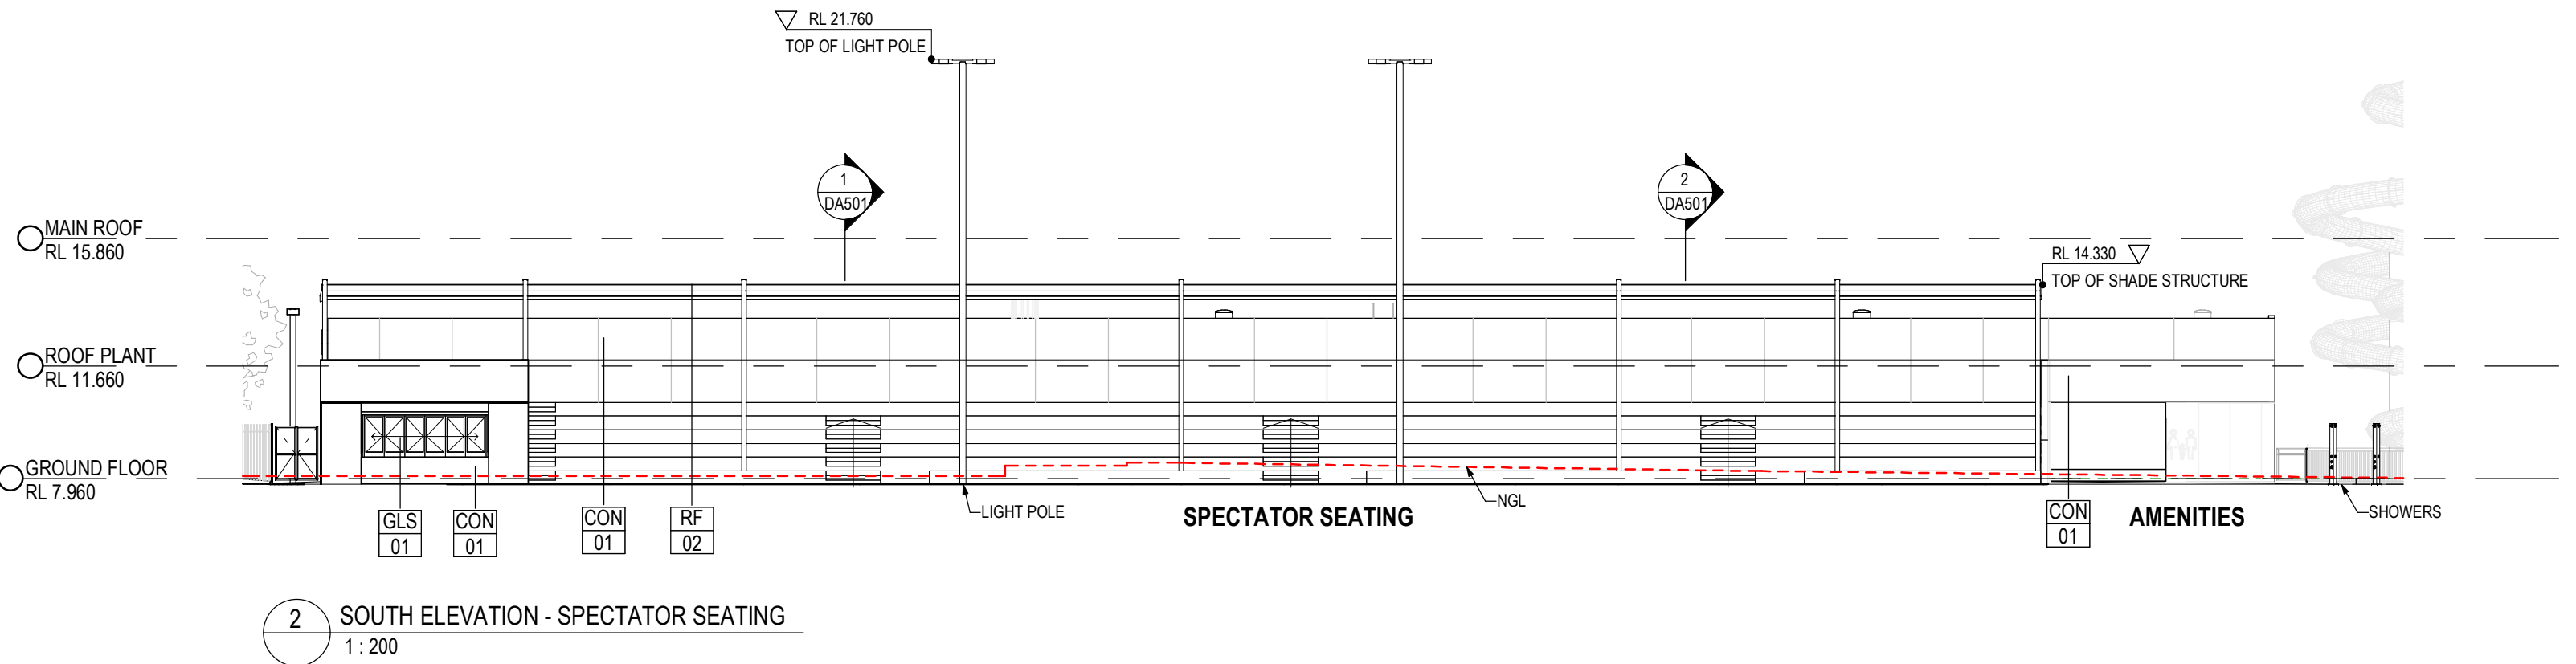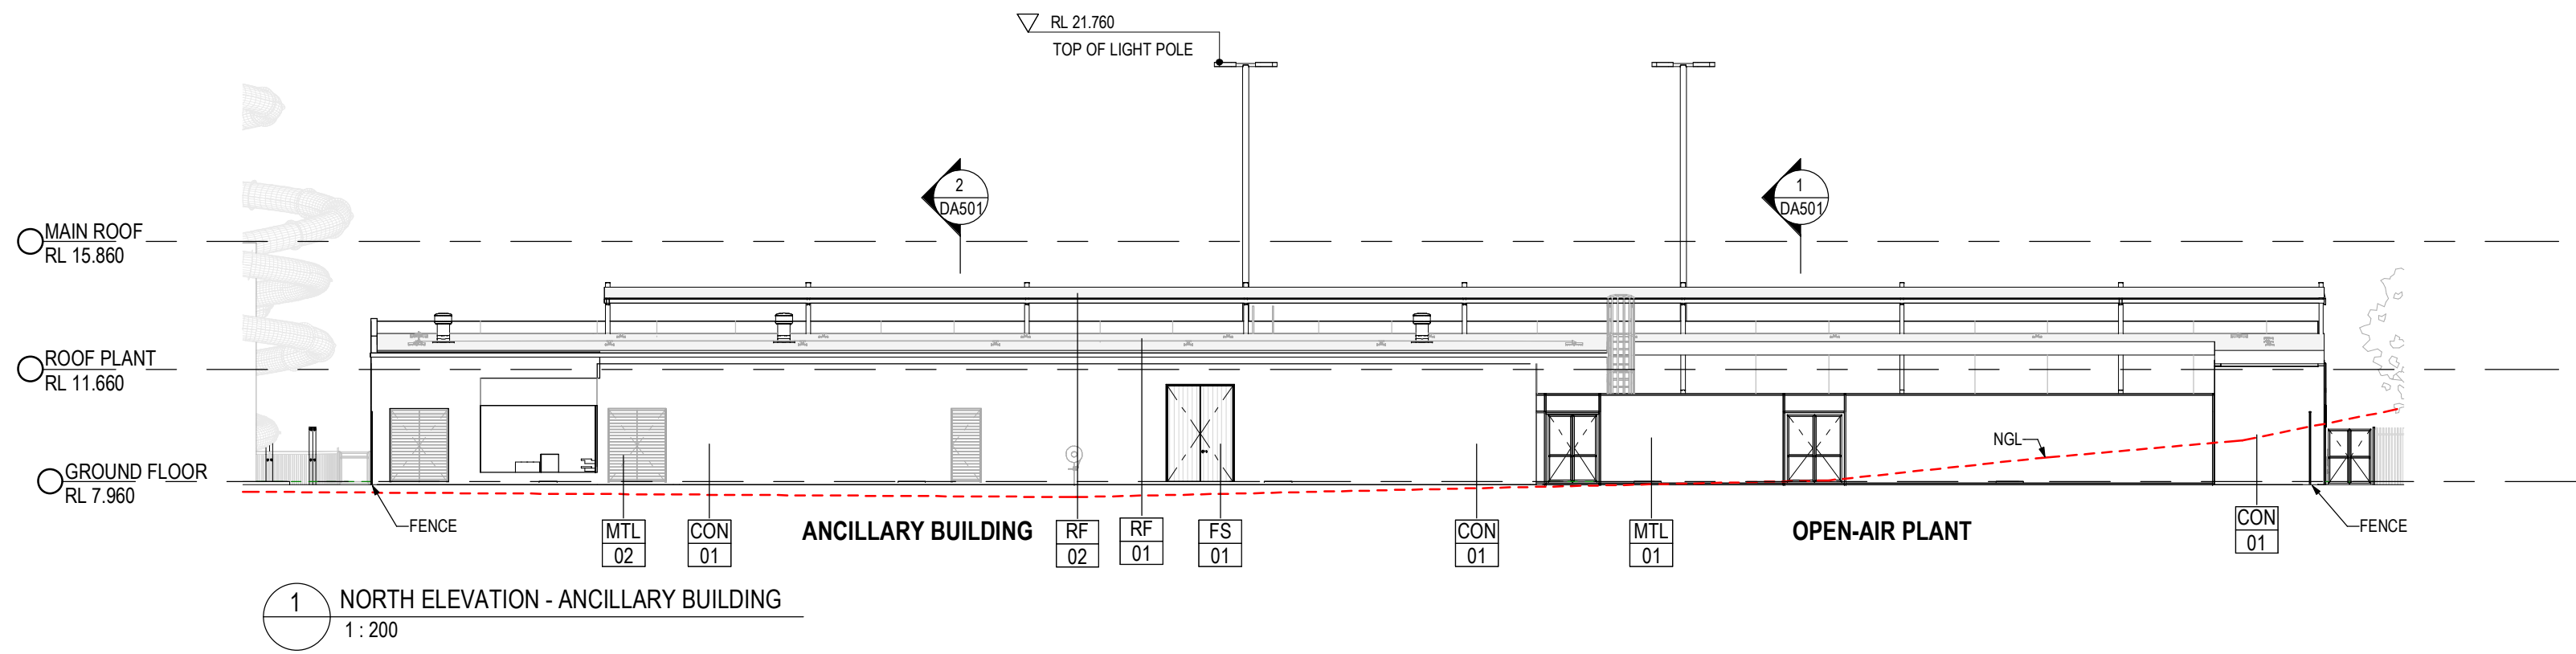

Notes
The information contained in this document is copyright and may not be used or reproduced for any other project or purpose.

Verify all dimensions and levels on site and report any discrepancies to
Co-op for direction prior to the commencement of work.
Drawings are to be read in conjunction with all other contract documents.

Use figured dimensions only. Do not scale from drawings.
Co-op cannot guarantee the accuracy of content and format for copies of drawings issued electronically.
The completion of the Issue Details Checked and Authorised section below is confirmation of the status of the drawing. The drawing shall not be used for construction unless endorsed 'For Construction' and authorised for issue.

CO-OP STUDIO PTY LTD.
Registered Business Name ABN 93 167 783 600
Steven Donaghey Nominated Architect NSW NSWARB 7885

LEGEND

BOL	BOLLARD
ELB	ELECTRIC LIGHT BOLLARD
ELP	ELECTRIC LIGHT POLE
FFL	FINISH FLOOR LEVEL
FH	FIRE HYDRANT
FHR	FIRE HOSE REEL
FIP	FIRE INDICATOR PANEL
NGL	NATURAL GROUND LINE
RL	RELATIVE LEVEL
TWL	TOP WATER LEVEL
WD	WET DEPTH

NOTE: TREES IN FOREGROUND NOT VISIBLE FOR CLARITY

MATERIAL LEGEND

CON 01	CONCRETE PANEL
CON 02	CONCRETE FINISH
FS 01	INSULATED METAL PANEL COLOUR: SURFMIST
FS 03	FC CLADDING PAINTED FINISH
GLS 01	GLAZING
MTL 01	METAL LOUVRE / MESH SCREEN COLOUR: GREY
MTL 02	WINDOW / DOOR METALWORK COLOUR: SURFMIST
MTL 03	WINDOW / DOOR METALWORK COLOUR: NATURAL ANODISED
RF 01	METAL ROOF SHEET COLOUR: SURFMIST
RF 02	METAL ROOF SHEET COLOUR: WHITE

D	DEVELOPMENT APPLICATION	21.10.24	RM
C	DEVELOPMENT APPLICATION	28.02.24	RM
B	DRAFT DEVELOPMENT APPLICATION	12.02.24	RM
A	DRAFT DEVELOPMENT APPLICATION	20.07.23	RM
REV	DESCRIPTION	DATE	APP
CLIENT	BAYSIDE COUNCIL		



CO.OP

CO-OP STUDIO
Suite 406/46 Kippax St, Surry Hills, NSW, 2010
Office: +61 452 281 614
admin@co-opstudio.com.au

PROJECT

BOTANY AQUATIC CENTRE

PROJECT NUMBER

100239

DRAWING

ELEVATIONS

SCALE As indicated @ A1

PRELIMINARY

NOT TO BE USED DURING CONSTRUCTION

DRAWING NO. REVISION

DA402 D

FILE NAME: Autodesk Docs://Botany Aquatic Centre/100239_Botany Aquatic Centre_DA.rvt 18/10/2024 4:32:04 PM