



\* BOUNDARIES HAVE NOT BEEN DEFINED BY SURVEY AND ARE DIAGRAMMATIC ONLY.  
\* LAND DIMENSIONS AND AREAS HAVE BEEN COMPILED FROM PLANS OBTAINED FROM LPMA.  
\* BEARINGS RELATE TO MCA NORTH ORIGINATING FROM SCIMS MARKS.  
\* LEVEL DATUM IS AHD ORIGINATING FROM PM 26333 RL 6.051  
\* VISIBLE, ACCESSIBLE SERVICES ONLY HAVE BEEN LOCATED. THIS PLAN DOES NOT PURPORT TO SHOW UNDERGROUND SERVICES  
\* THE EXISTENCE OF UNDERGROUND SERVICES HAS NOT BEEN ESTABLISHED.  
\* EXISTENCE OF SERVICES MUST BE VERIFIED BY CONTACTING DIAL BEFORE YOU DIG (BDYD) 1100.COM.AU  
\* CRITICAL SERVICES MUST BE EXPOSED AND CAUTIONED  
\* NEIGHBOURING HOUSES, WINDOWS AND ROOF POSITIONS ARE APPROXIMATE ONLY.  
\* FLOOR LEVELS GENERALLY SURVEYED AT DOOR THRESHOLDS. INTERNAL ROOMS NOT SURVEYED.  
\* CONTOURS SHOWN ARE INDICATIVE OF LAND FORM. SPO LEVELS SHOULD TAKE PRECEDENCE.  
\* REFER TO FACE OF PLAN FOR SUBJECT TITLE NOTATIONS  
\* THIS TITLEBLOCK IS AN INTEGRAL PART OF THIS DRAWING AND SHOULD NOT BE REMOVED.

ELP - ELECTRIC LIGHT POLE  
HYD - HYDRANT  
TW - TOP WALL  
TK - TOP KERB  
TG - TOP GUTTER  
PP - POWER POLE  
SMH - SEWER MANHOLE  
SP - SIGN POST  
SV - STOP VALVE  
TEL - TELSTRA PIT  
VC - VEHICLE CROSSING  
WM - WATER METER

 **DIAL BEFORE  
YOU DIG**  
[www.1100.com.au](http://www.1100.com.au)

|     |                                     |            |
|-----|-------------------------------------|------------|
| A   | TREE CANOPIES AND ADDITIONAL LEVELS | 29.05.2020 |
| REV | AMENDMENTS                          | DATE       |

SHEET 1 OF 5


0 10 20 30 40

JOB REF. : B04710  
DRAWING No. B04710-DETAIL  
SURVEYOR: JD  
CHECKED: SD  
REGISTERED LAND SURVEYOR  
DATE: 27/04/2020  
DATUM: A.H.D.

PHONE : 9056 1900  
email: [office@projectsurveyors.com.au](mailto:office@projectsurveyors.com.au)  
[www.projectsurveyors.com.au](http://www.projectsurveyors.com.au)  
ARN 20 068 433 974





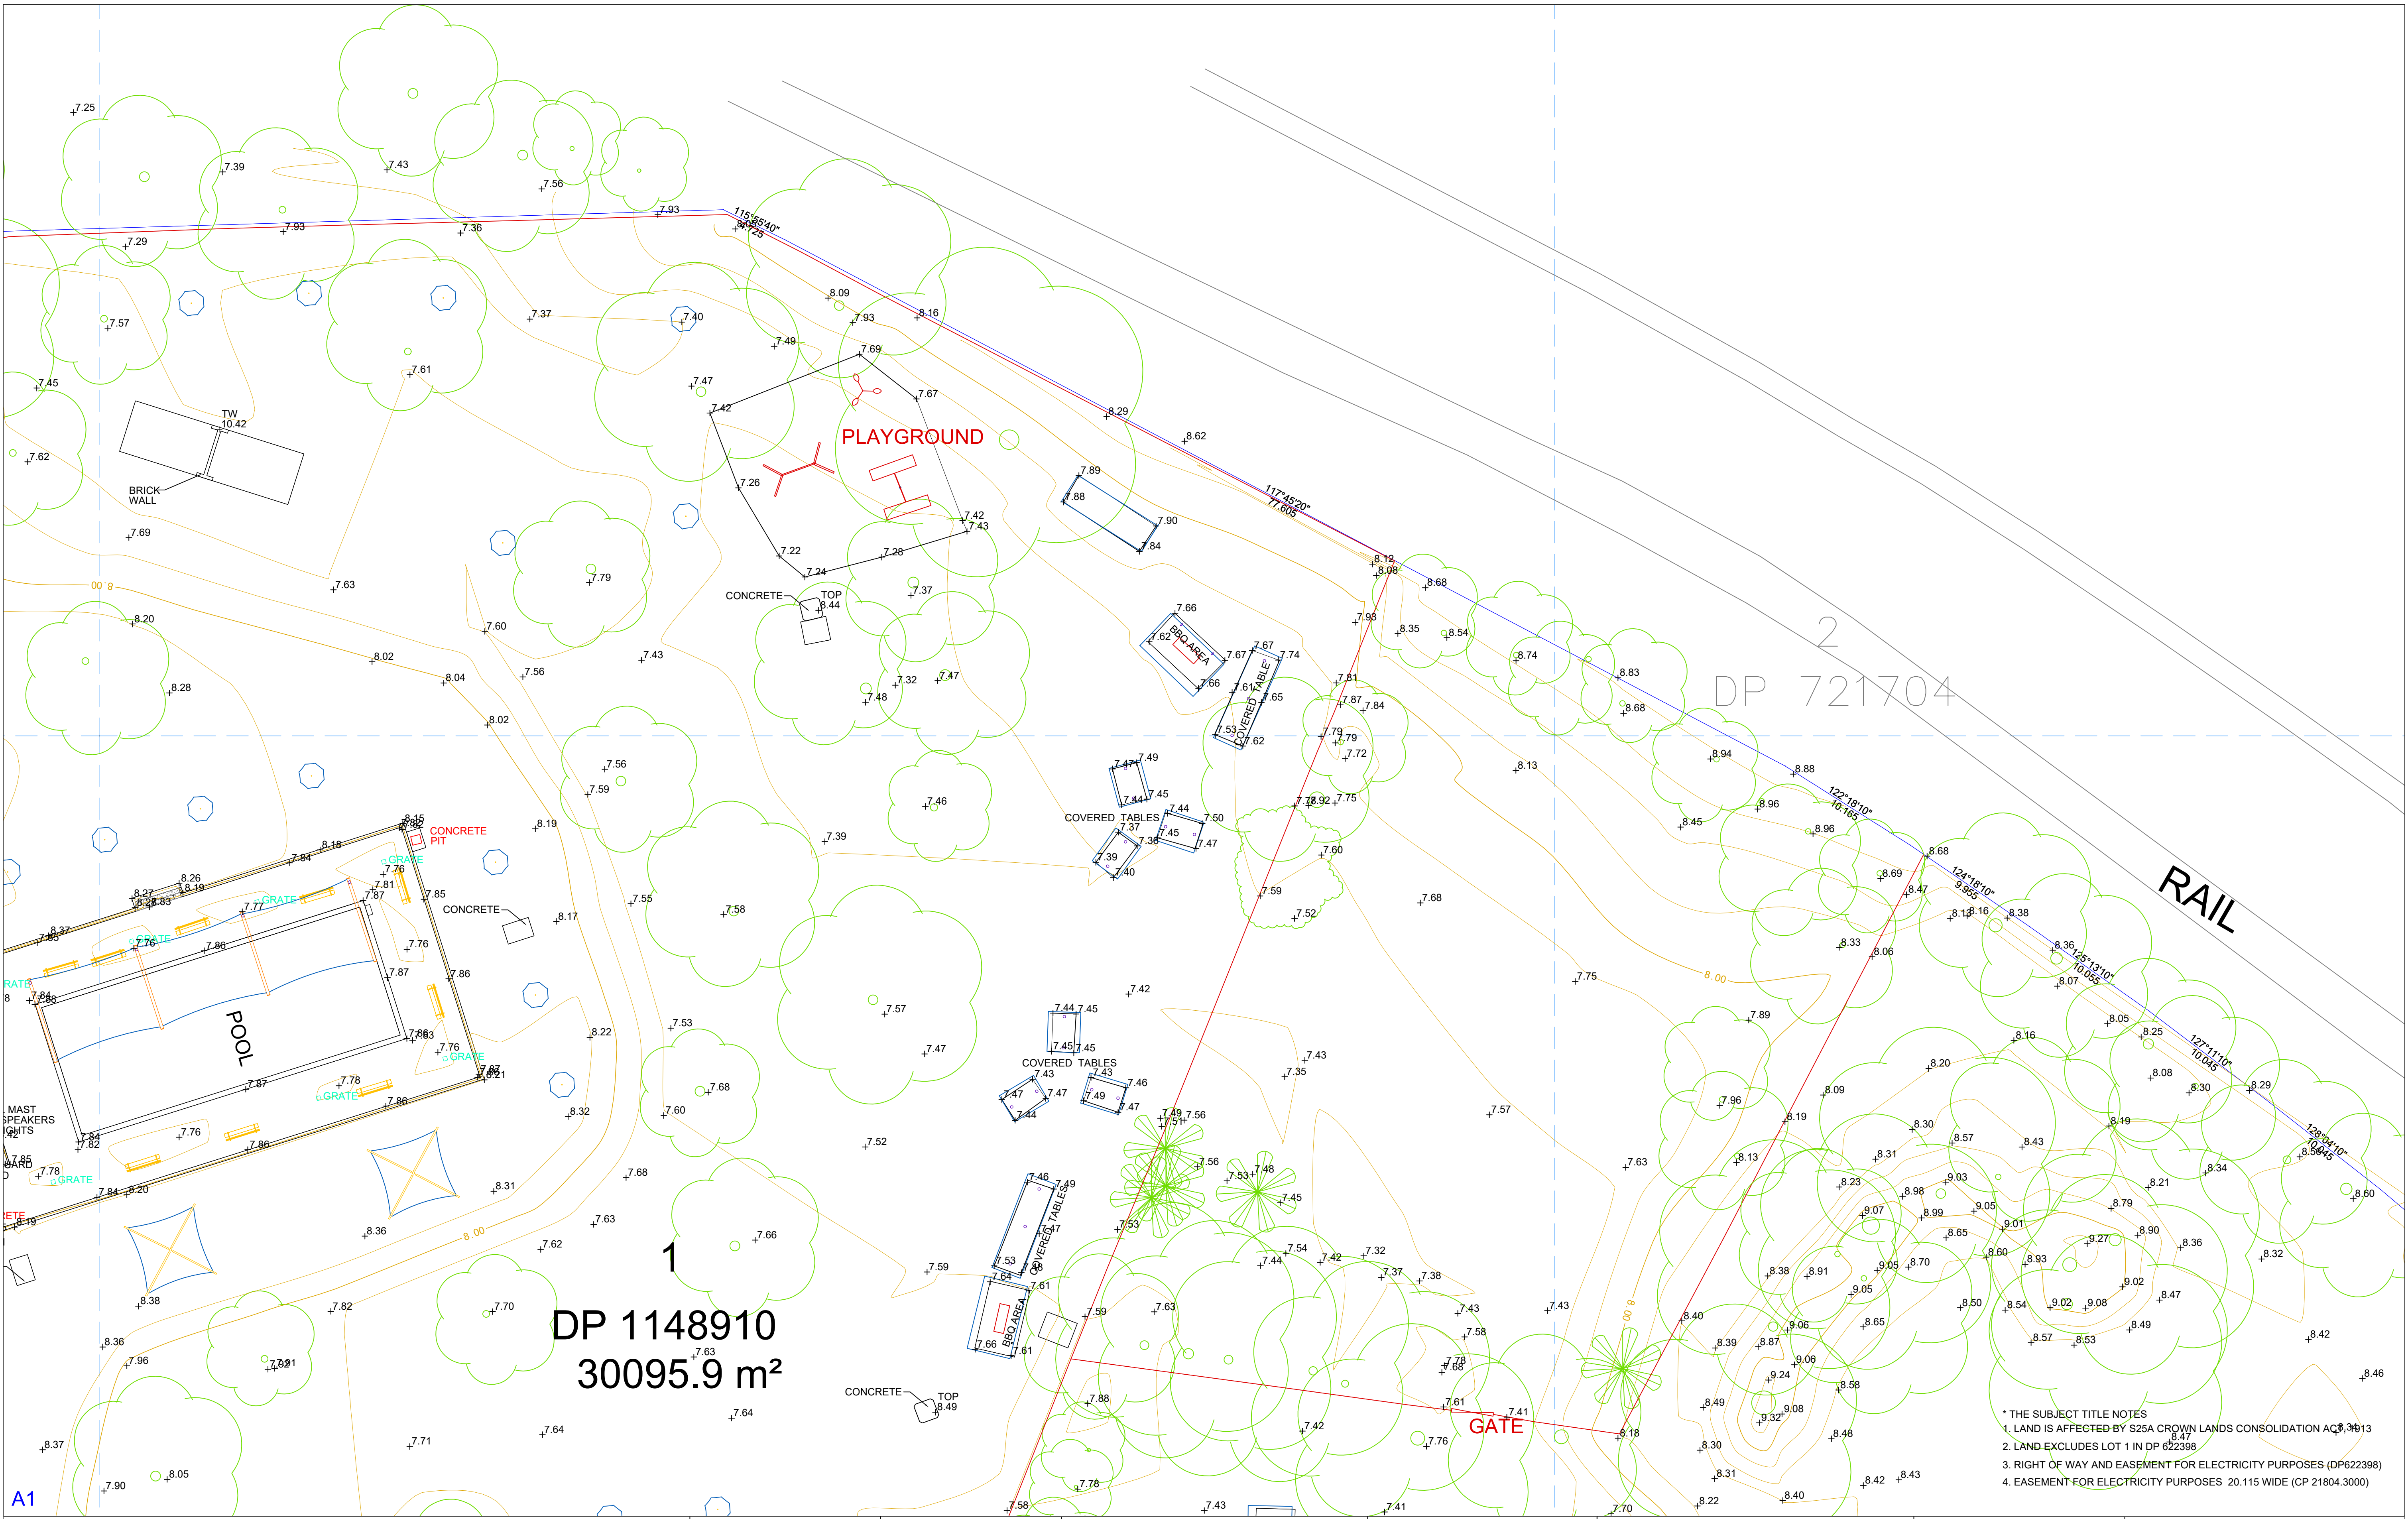

**NOTES :**

- \* BOUNDARIES HAVE NOT BEEN DEFINED BY SURVEY AND ARE DIAGRAMMATIC ONLY.
- \* LAND DIMENSIONS AND AREAS HAVE BEEN COMPILED FROM PLANS OBTAINED FROM LPMA.
- \* BEARINGS RELATE TO MGA NORTH ORIGINATING FROM SCIMS MARKS.
- \* LEVEL DATUM IS AHD ORIGINATING FROM PM 296333 RL 6.051.
- \* VISIBLE, ACCESSIBLE SERVICES ONLY HAVE BEEN LOCATED. THIS PLAN DOES NOT PURPORT TO SHOW UNDERGROUND SERVICES.
- \* THE EXISTENCE OF UNDERGROUND SERVICES HAS NOT BEEN ESTABLISHED.
- \* EXISTENCE OF SERVICES MUST BE VERIFIED BY CONTACTING DIAL BEFORE YOU DIG (DBYD) 1100.COM.AU
- \* CRITICAL SERVICES MUST BE EXPOSED AND LOCATED
- \* NEIGHBOURING HOUSES, WINDOWS AND ROOF POSITIONS ARE APPROXIMATE ONLY.
- \* FLOOR LEVELS GENERALLY SURVEYED AT DOOR THRESHOLDS. INTERNAL ROOMS NOT SURVEYED.
- \* CONTOURS SHOWN ARE INDICATIVE OF LAND FORM. SPOT LEVELS SHOULD TAKE PRECEDENCE.
- \* REFER TO FACE OF PLAN FOR SUBJECT TITLE NOTATIONS.
- \* THIS TITLEBLOCK IS AN INTEGRAL PART OF THIS DRAWING AND SHOULD NOT BE REMOVED.

**LEGEND**

- ELP - ELECTRIC LIGHT POLE
- HYD - HYDRANT
- TW - TOP WALL
- TK - TOP KERB
- TG - TOP GUTTER
- PP - POWER POLE
- SMH - SEWER MANHOLE
- SP - SIGN POST
- SV - STOP VALVE
- TEL - TELSTRA PIT
- VC - VEHICLE CROSSING
- WM - WATER METER

REFERENCE SYSTEM: GDA 2020

**GDA 2020**

**SCIMS SURVEY MARK**

**DIAL BEFORE YOU DIG**

[www.1100.com.au](http://www.1100.com.au)

| © PROJECT SURVEYORS - 2020<br>REPRODUCTION WITHOUT WRITTEN<br>APPROVAL IS STRICTLY PROHIBITED |                                     |            |
|-----------------------------------------------------------------------------------------------|-------------------------------------|------------|
|                                                                                               |                                     |            |
|                                                                                               |                                     |            |
| A                                                                                             | TREE CANOPIES AND ADDITIONAL LEVELS | 29.05.2020 |
| REV                                                                                           | AMENDMENTS                          | DATE       |

CLIENT: CO-OP STUDIO

PLAN OF: BOTANY AQUATIC CENTRE BOTANY

BEING: LOT 1 IN DP 1148910

SHOWING: GENERAL DETAIL AND SITE LEVELS

PURPOSE: ARCHITECTURAL DESIGN COUNCIL SUBMISSION

**SHEET 3 OF 5**

SCALE 1:200

JOB REF. : B04710

DRAWING No. B04710-DETAIL

SURVEYOR: JD

CHECKED: SD

DATE: 27/04/2020

DATUM: A.H.D.

REGISTERED LAND SURVEYOR

**BELLA VISTA**

PO Box 7419  
BAULKHAM HILLS NSW 2153

SUITE 405, LEVEL 4  
14 LEXINGTON DRIVE  
BELLA VISTA NSW 2153


PHONE : 9056 1900

email: [office@projectsurveyors.com.au](mailto:office@projectsurveyors.com.au)  
[www.projectsurveyors.com.au](http://www.projectsurveyors.com.au)  
ABN 20 068 433 974

**PROJECT SURVEYORS**

Professional Innovative... Results.



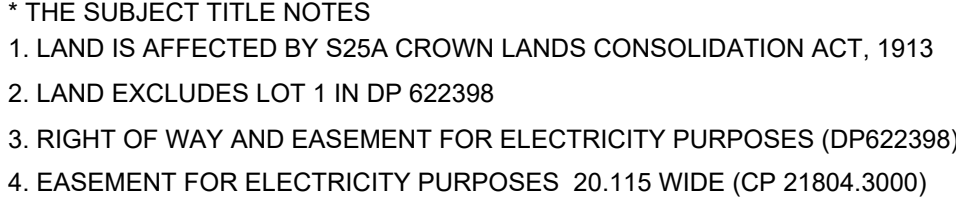

**NOTES :**

- \* BOUNDARIES HAVE NOT BEEN DEFINED BY SURVEY AND ARE DIAGRAMMATIC ONLY.
- \* LAND DIMENSIONS AND AREAS HAVE BEEN COMPILED FROM PLANS OBTAINED FROM LPMA.
- \* BEARINGS RELATE TO MGA NORTH ORIGINATING FROM SCIMS MARKS.
- \* LEVEL DATUM IS AND ORIGINATING FROM PM 296333 RL 6.051.
- \* WHERE ACCESSIBLE SERVICES ONLY HAVE BEEN LOCATED, THIS PLAN DOES NOT PURPORT TO SHOW UNDERGROUND SERVICES
- \* THE EXISTENCE OF UNDERGROUND SERVICES HAS NOT BEEN ESTABLISHED.
- \* EXISTENCE OF SERVICES MUST BE VERIFIED BY CONTACTING DIAL BEFORE YOU DIG (DBYD) 1100.COM.AU
- \* CRITICAL SERVICES MUST BE EXPOSED AND LOCATED
- \* NEIGHBOURING HOUSES, WINDOWS AND ROOF STRUCTURES ARE APPROXIMATE ONLY.
- \* FLOORS ARE GENERALLY SURVEYED AT DOOR THRESHOLDS. INTERNAL ROOMS NOT SURVEYED.
- \* CONTOURS SHOWN ARE INDICATIVE OF LAND FORM. SPOT LEVELS SHOULD TAKE PRECEDENCE.
- \* REFER TO FACE OF PLAN FOR SUBJECT TITLE NOTATIONS.
- \* THIS TITLEBLOCK IS AN INTEGRAL PART OF THIS DRAWING AND SHOULD NOT BE REMOVED.

**LEGEND**

- ELECTRIC LIGHT POLE
- HYDRANT
- TOP WALL
- TOP KERB
- TOP GUTTER
- POWER POLE
- SEWER MANHOLE
- SIGN POST
- STOP VALVE
- TELSTRA PIT
- VEHICLE CROSSING
- WATER METER

REFERENCE SYSTEM: GDA 2020

**GDA  
2020**


SCIMS SURVEY MARK

 **DIAL BEFORE  
YOU DIG**  
[www.1100.com.au](http://www.1100.com.au)

© PROJECT SURVEYORS - 2020  
REPRODUCTION WITHOUT WRITTEN  
APPROVAL IS STRICTLY PROHIBITED

|     |                                     |            |
|-----|-------------------------------------|------------|
| A   | TREE CANOPIES AND ADDITIONAL LEVELS | 29.05.2020 |
| REV | AMENDMENTS                          | DATE       |

|                     |                                            |
|---------------------|--------------------------------------------|
| CLIENT:             | CO-OP STUDIO                               |
| PLAN OF:            | BOTANY AQUATIC CENTRE<br>BOTANY            |
| BEING:              | LOT 1 IN DP 1148910                        |
| SHOWING:            | GENERAL DETAIL AND<br>SITE LEVELS          |
| PURPOSE:            | ARCHITECTURAL DESIGN<br>COUNCIL SUBMISSION |
| <b>SHEET 5 OF 5</b> |                                            |

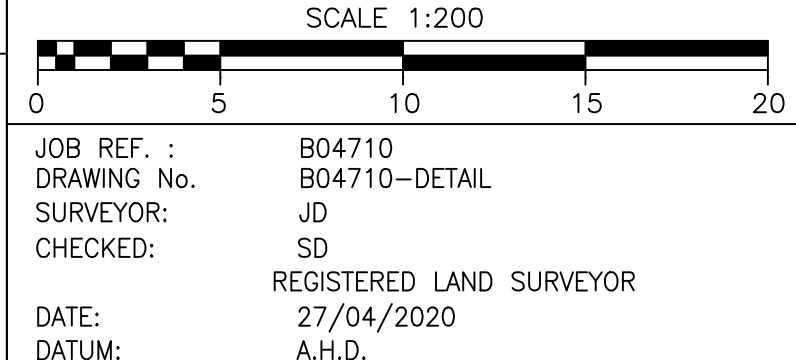

**BELLA VISTA**  
PO Box 7419  
BAULKHAM HILLS NSW 2153  
SUITE 405, LEVEL 4  
14 LEXINGTON DRIVE  
BELLA VISTA NSW 2153  
PHONE : 9056 1900  
  
email: [office@projectsurveyors.com.au](mailto:office@projectsurveyors.com.au)  
[www.projectsurveyors.com.au](http://www.projectsurveyors.com.au)  
ABN 20 068 433 974

