


CONTINUE SHEET 1

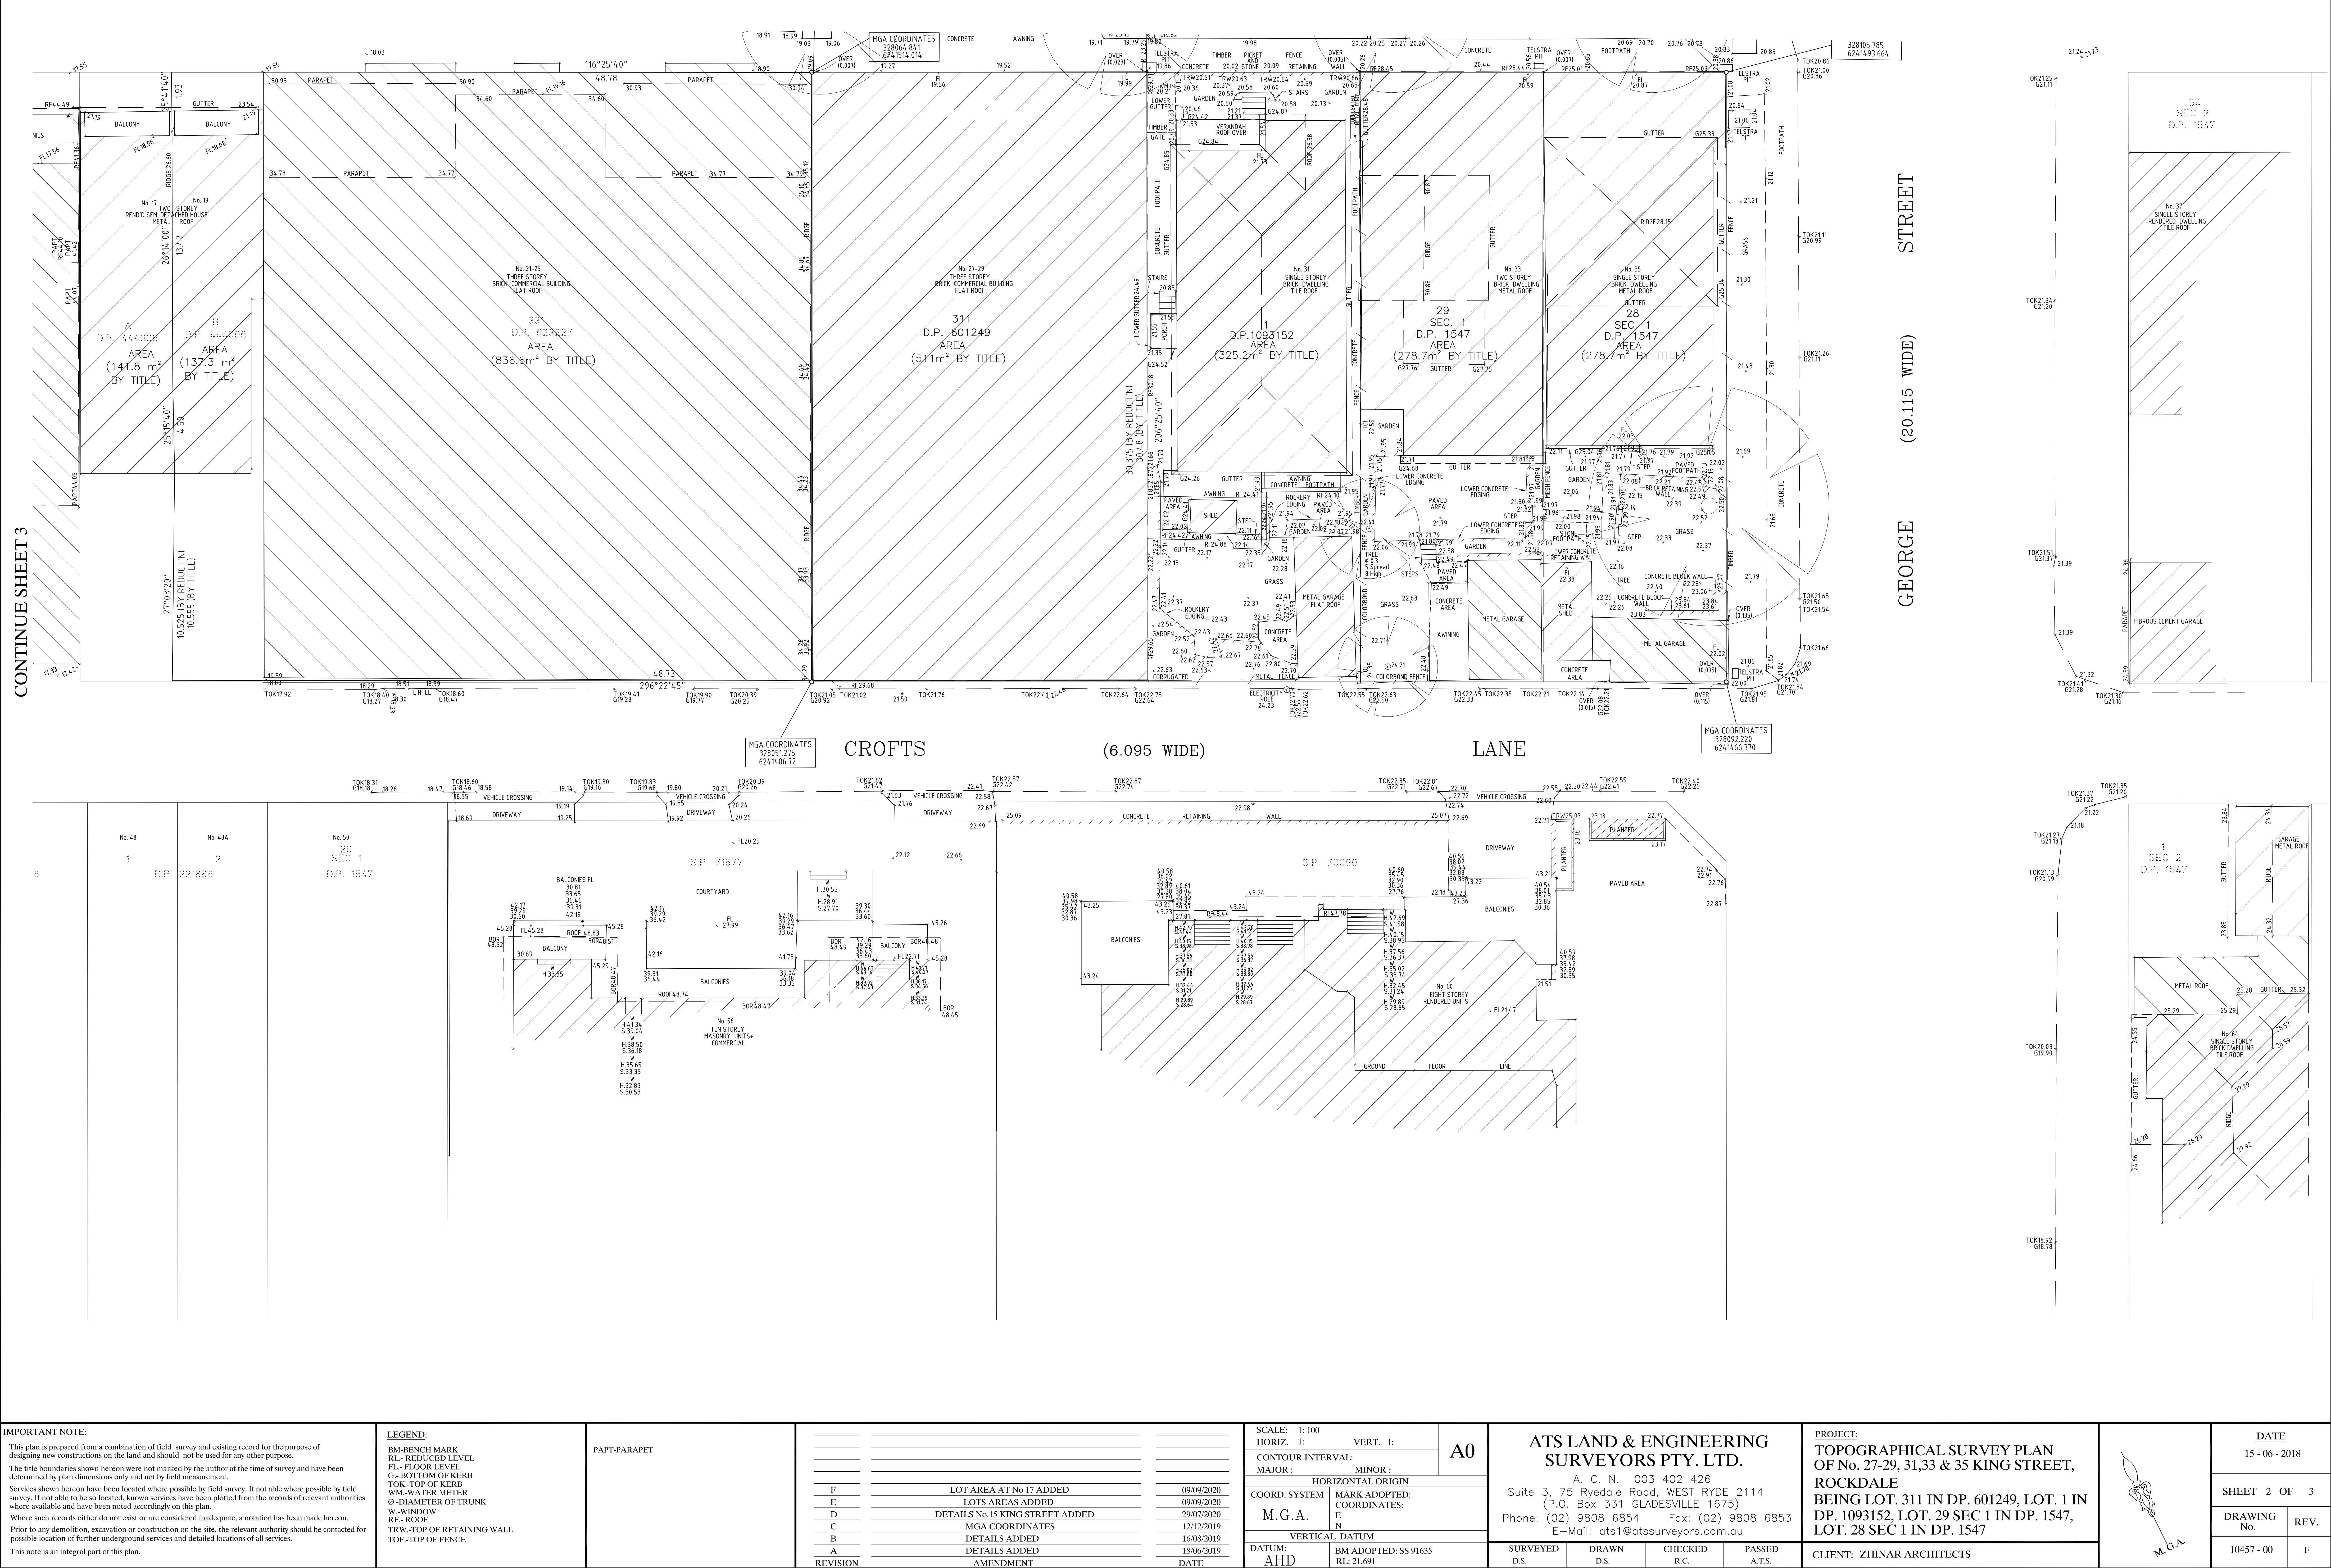

IMPORTANT NOTE: This plan is prepared from a combination of field survey and existing record for the purpose of designing new constructions on the land and should not be used for any other purpose. The title boundaries shown hereon were not marked by the author at the time of survey and have been determined by plan dimensions only and not by field measurement. Services shown hereon have been located where possible by field survey. If not able where possible by field survey, if not able to be so located, known services have been plotted from the records of relevant authorities where available and have been noted accordingly on this plan. Where such records either do not exist or are considered inadequate, a notation has been made hereon. Prior to any demolition, excavation or construction on the site, the relevant authority should be contacted for possible location of further underground services and detailed locations of all services. This note is an integral part of this plan.		LEGEND: BM-BENCH MARK RL- REDUCED LEVEL FL- FLOOR LEVEL G- BOTTOM OF KERB TK- TOP OF KERB WM-WATER METER Ø- DIAMETER OF TRUNK W-WINDOW RF- ROOF TRW-TOP OF RETAINING WALL TOP-TOP OF FENCE		PAPT-PARAPET		REVISION		AMENDMENT		DATE		SCALE: 1:100 HORIZ. 1: VERT. 1: CONTOUR INTERVAL: MAJOR: MINOR: COORD. SYSTEM M.G.A. VERTICAL DATUM DATUM: AHD BM ADOPTED: SS 91635 RL: 21.691		A0		AT&S LAND & ENGINEERING SURVEYORS PTY. LTD. A. C. N. 003 402 426 Suite 3, 75 Ryedale Road, WEST RYDE 2114 (P.O. Box 331 GLADESVILLE 1675) Phone: (02) 9808 6854 Fax: (02) 9808 6853 E-Mail: ats1@atssurveyors.com.au		PROJECT: TOPOGRAPHICAL SURVEY PLAN OF No. 27-29, 31,33 & 35 KING STREET, ROCKDALE BEING LOT. 311 IN DP. 601249, LOT. 1 IN DP. 1093152, LOT. 29 SEC 1 IN DP. 1547, LOT. 28 SEC 1 IN DP. 1547		CLIENT: ZHINAR ARCHITECTS		DATE 15 - 06 - 2018 SHEET 2 OF 3 DRAWING No. 10457-00 REV. F	
---	--	--	--	--------------	--	----------	--	-----------	--	------	--	---	--	----	--	--	--	---	--	---------------------------	--	--	--

