

NORTH SOUTH STREET N° 1


NORTH SOUTH STREET N° 2

CIVIC AVENUE

WESTFIELD DR

WESTFIELD DR

Key Plan:

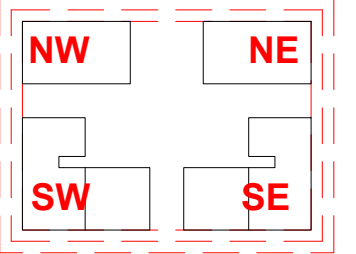

Drawing Disclaimer:

LEGEND:

- 1B RESIDENTIAL
- 2B RESIDENTIAL
- 3B RESIDENTIAL

C	ISSUE FOR \$4.55	29.06.2020
B	ISSUE FOR \$4.55	20.04.2020
A	ISSUE FOR \$4.55	13.02.2020
Rv	Amendment	By Ck Date
Consultant		

Client
MERITON



Project PA015822
PAGEWOOD UB5C
130-150 BUNNERONG ROAD, PAGEWOOD


Title
09-OVERALL GENERAL ARRANGEMENT
LEVEL 01 PLAN


0 1 2 5 10 15m
1 : 200@A1

Drawing Number
DA-09-1100

Revision
C

Status
DEVELOPMENT APPLICATION

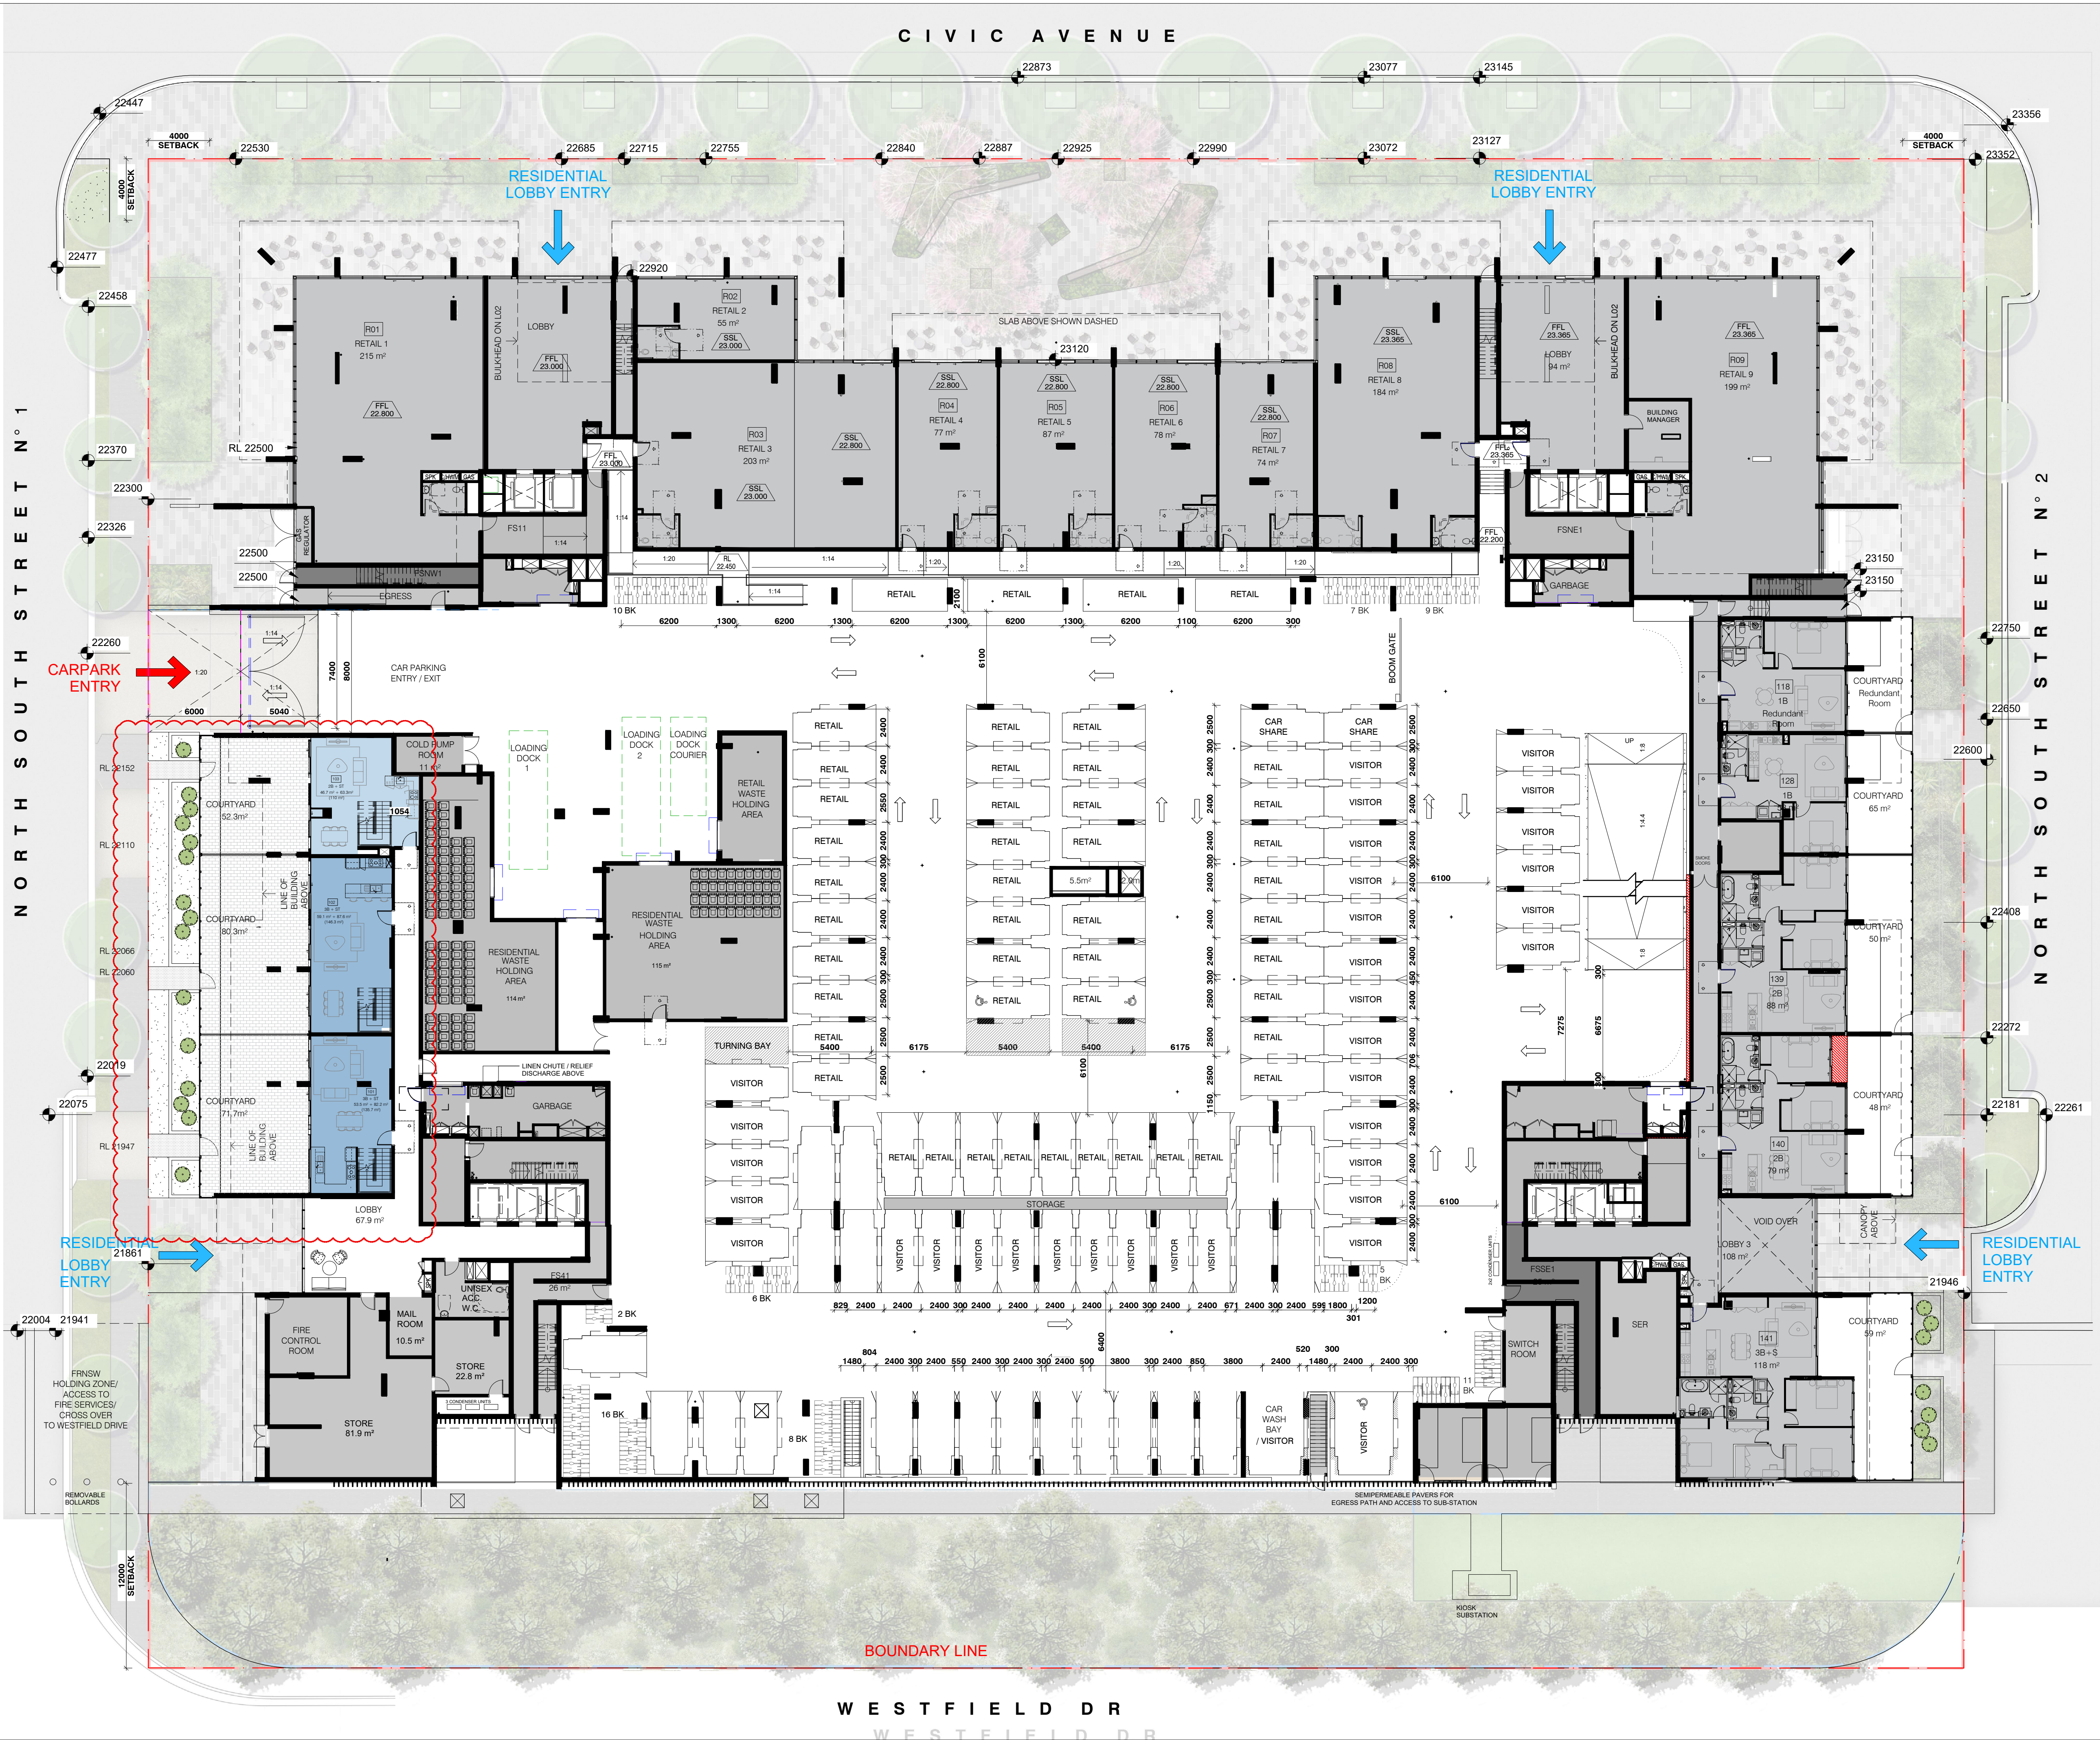

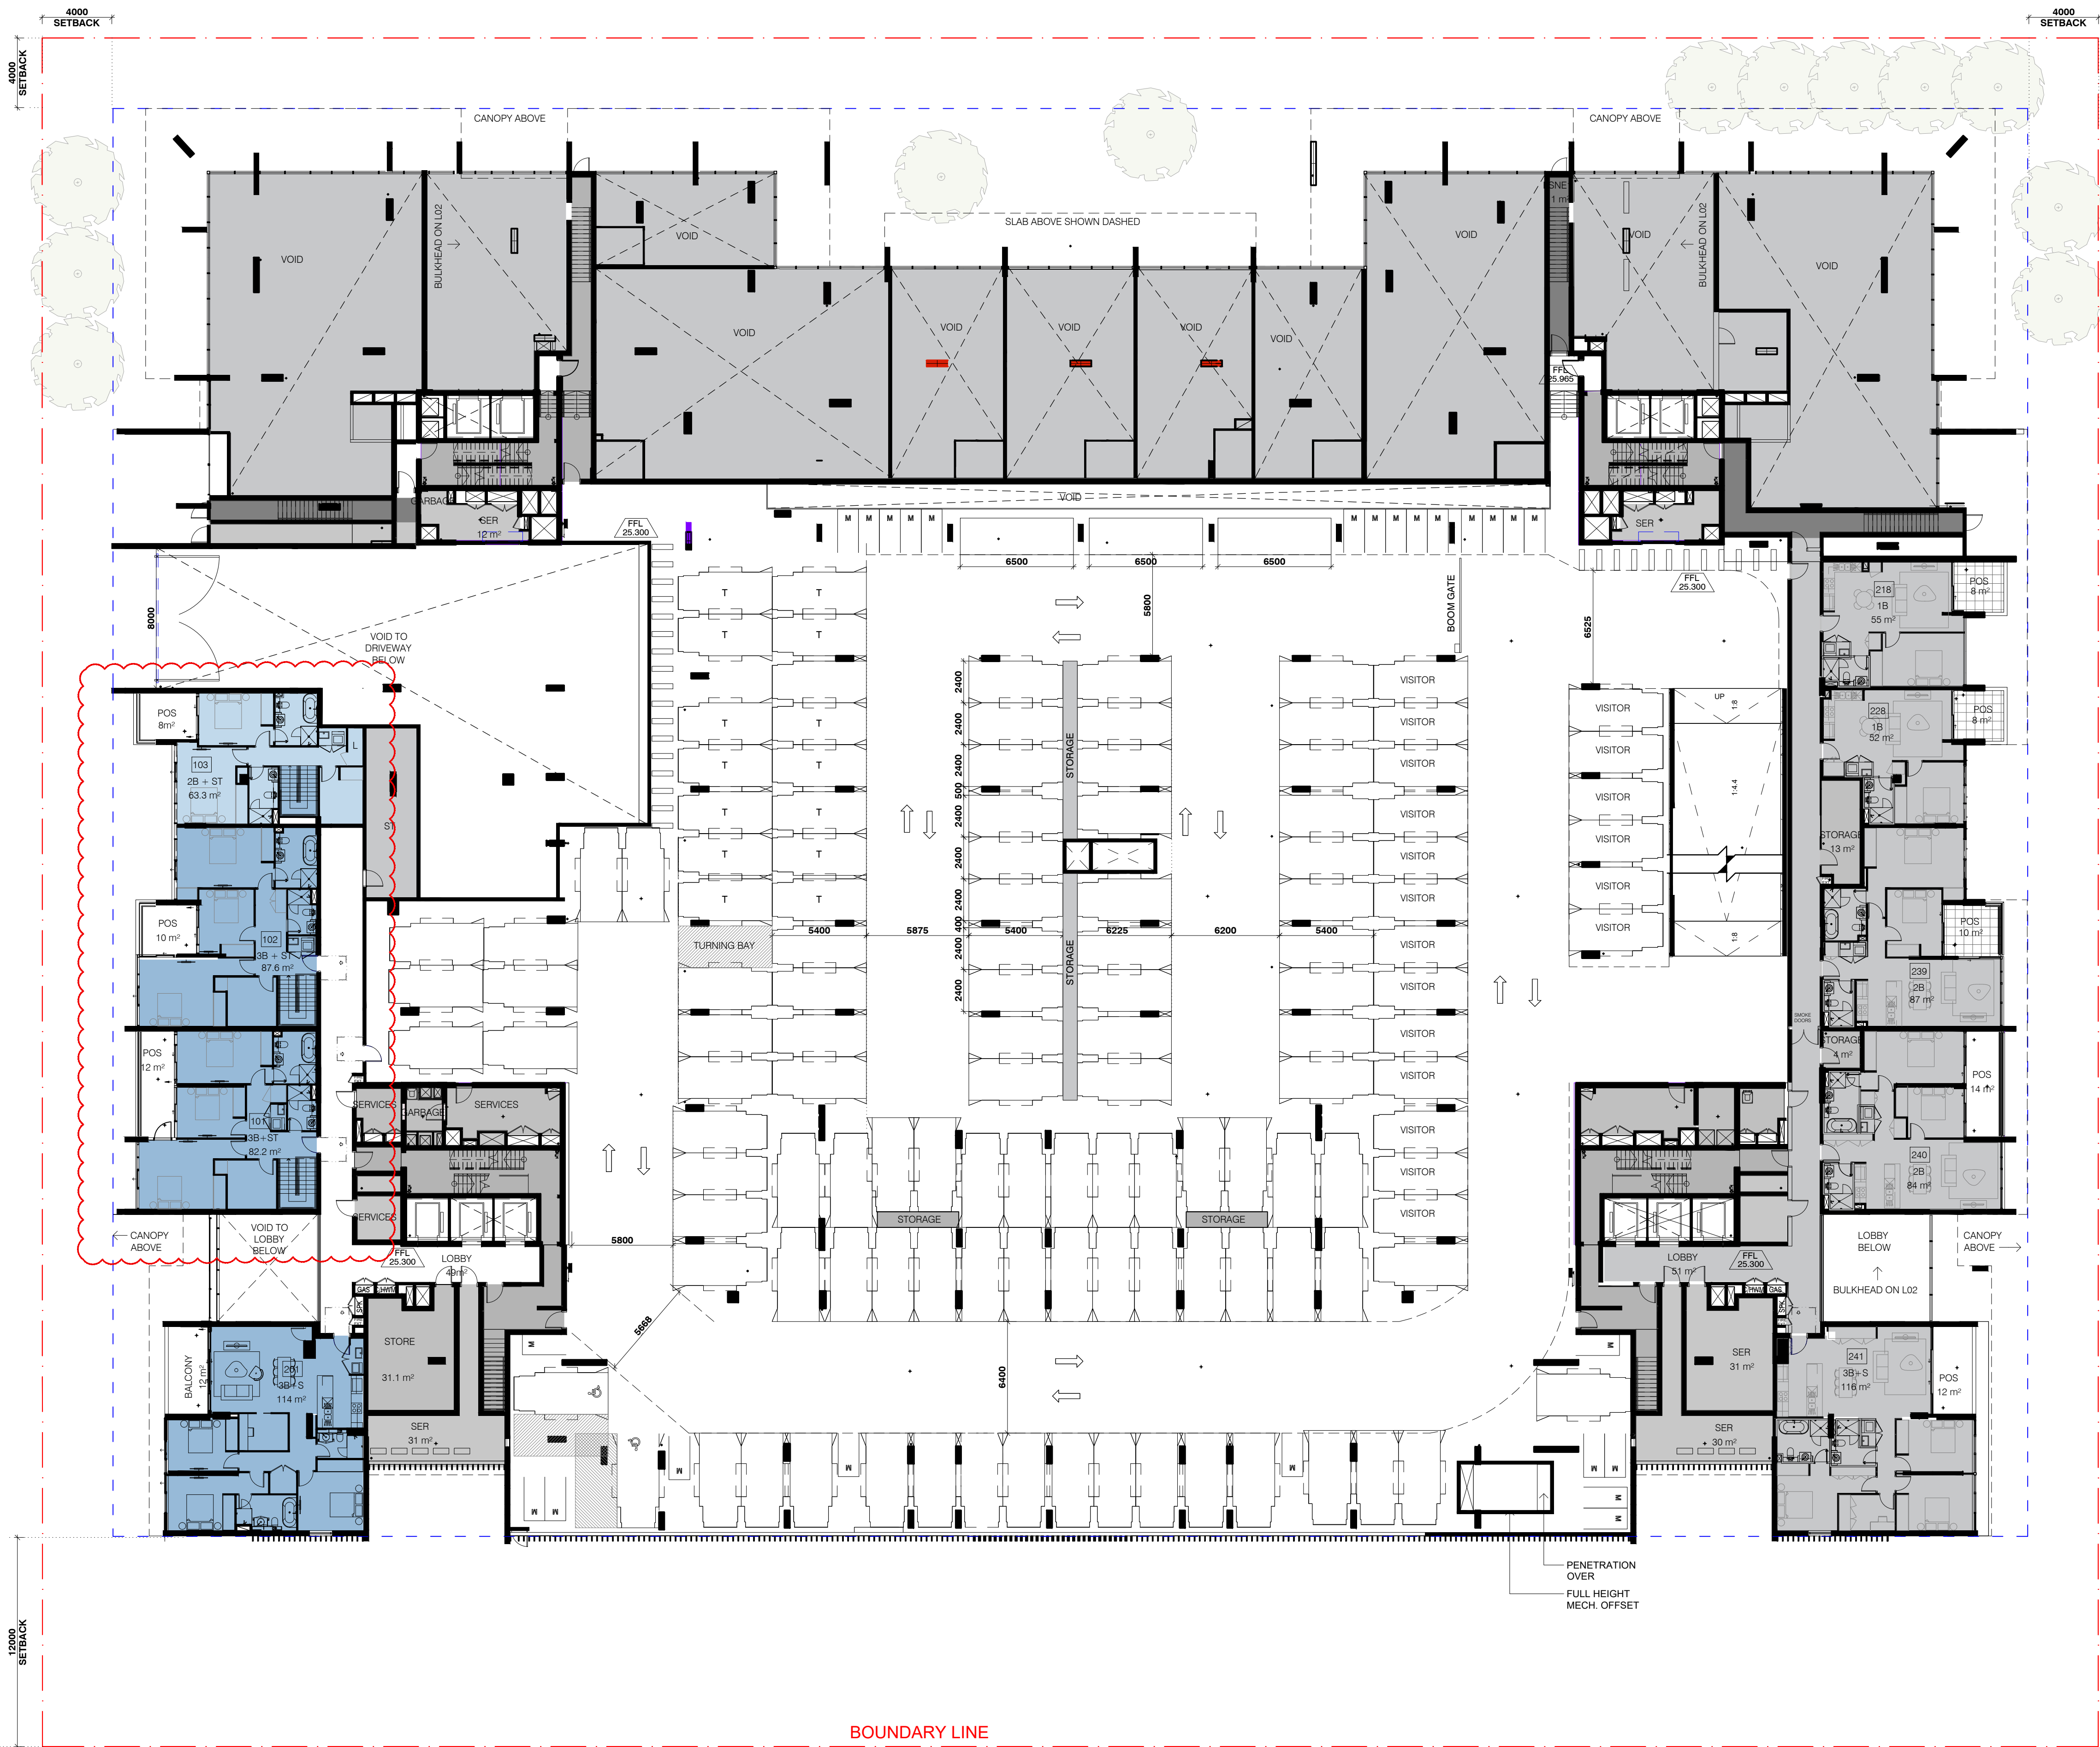

Key Plan:

NW

NE

SW

SE

Drawing Disclaimer:

LEGEND:

1B RESIDENTIAL

2B RESIDENTIAL

3B RESIDENTIAL

H	ISSUE FOR \$4.55	01.07.2020
G	ISSUE FOR \$4.55	20.04.2020
F	AMENDED PARKING LAYOUT	23.12.19
E	FINAL SUBMISSION	08.11.19
D	COUNCIL COMMENTS	20.09.19
C	AMENDED DA	17.05.19
B	AMENDED DA	12.09.18
A	DA SUBMISSION	22.12.17
Rv	Amendment	By Ck Date

Client

MERITON

Project PA015822

PAGEWOOD UB5C

130-150 BUNNERONG ROAD, PAGEWOOD

Title

09-OVERALL GENERAL ARRANGEMENT

LEVEL 02 PLAN

0 1 2 5 10 15m

1 : 200@A1

Drawing Number

DA-09-1200

Status

DEVELOPMENT APPLICATION

Revision

H