


4000
SETBACK

12000
SETBACK

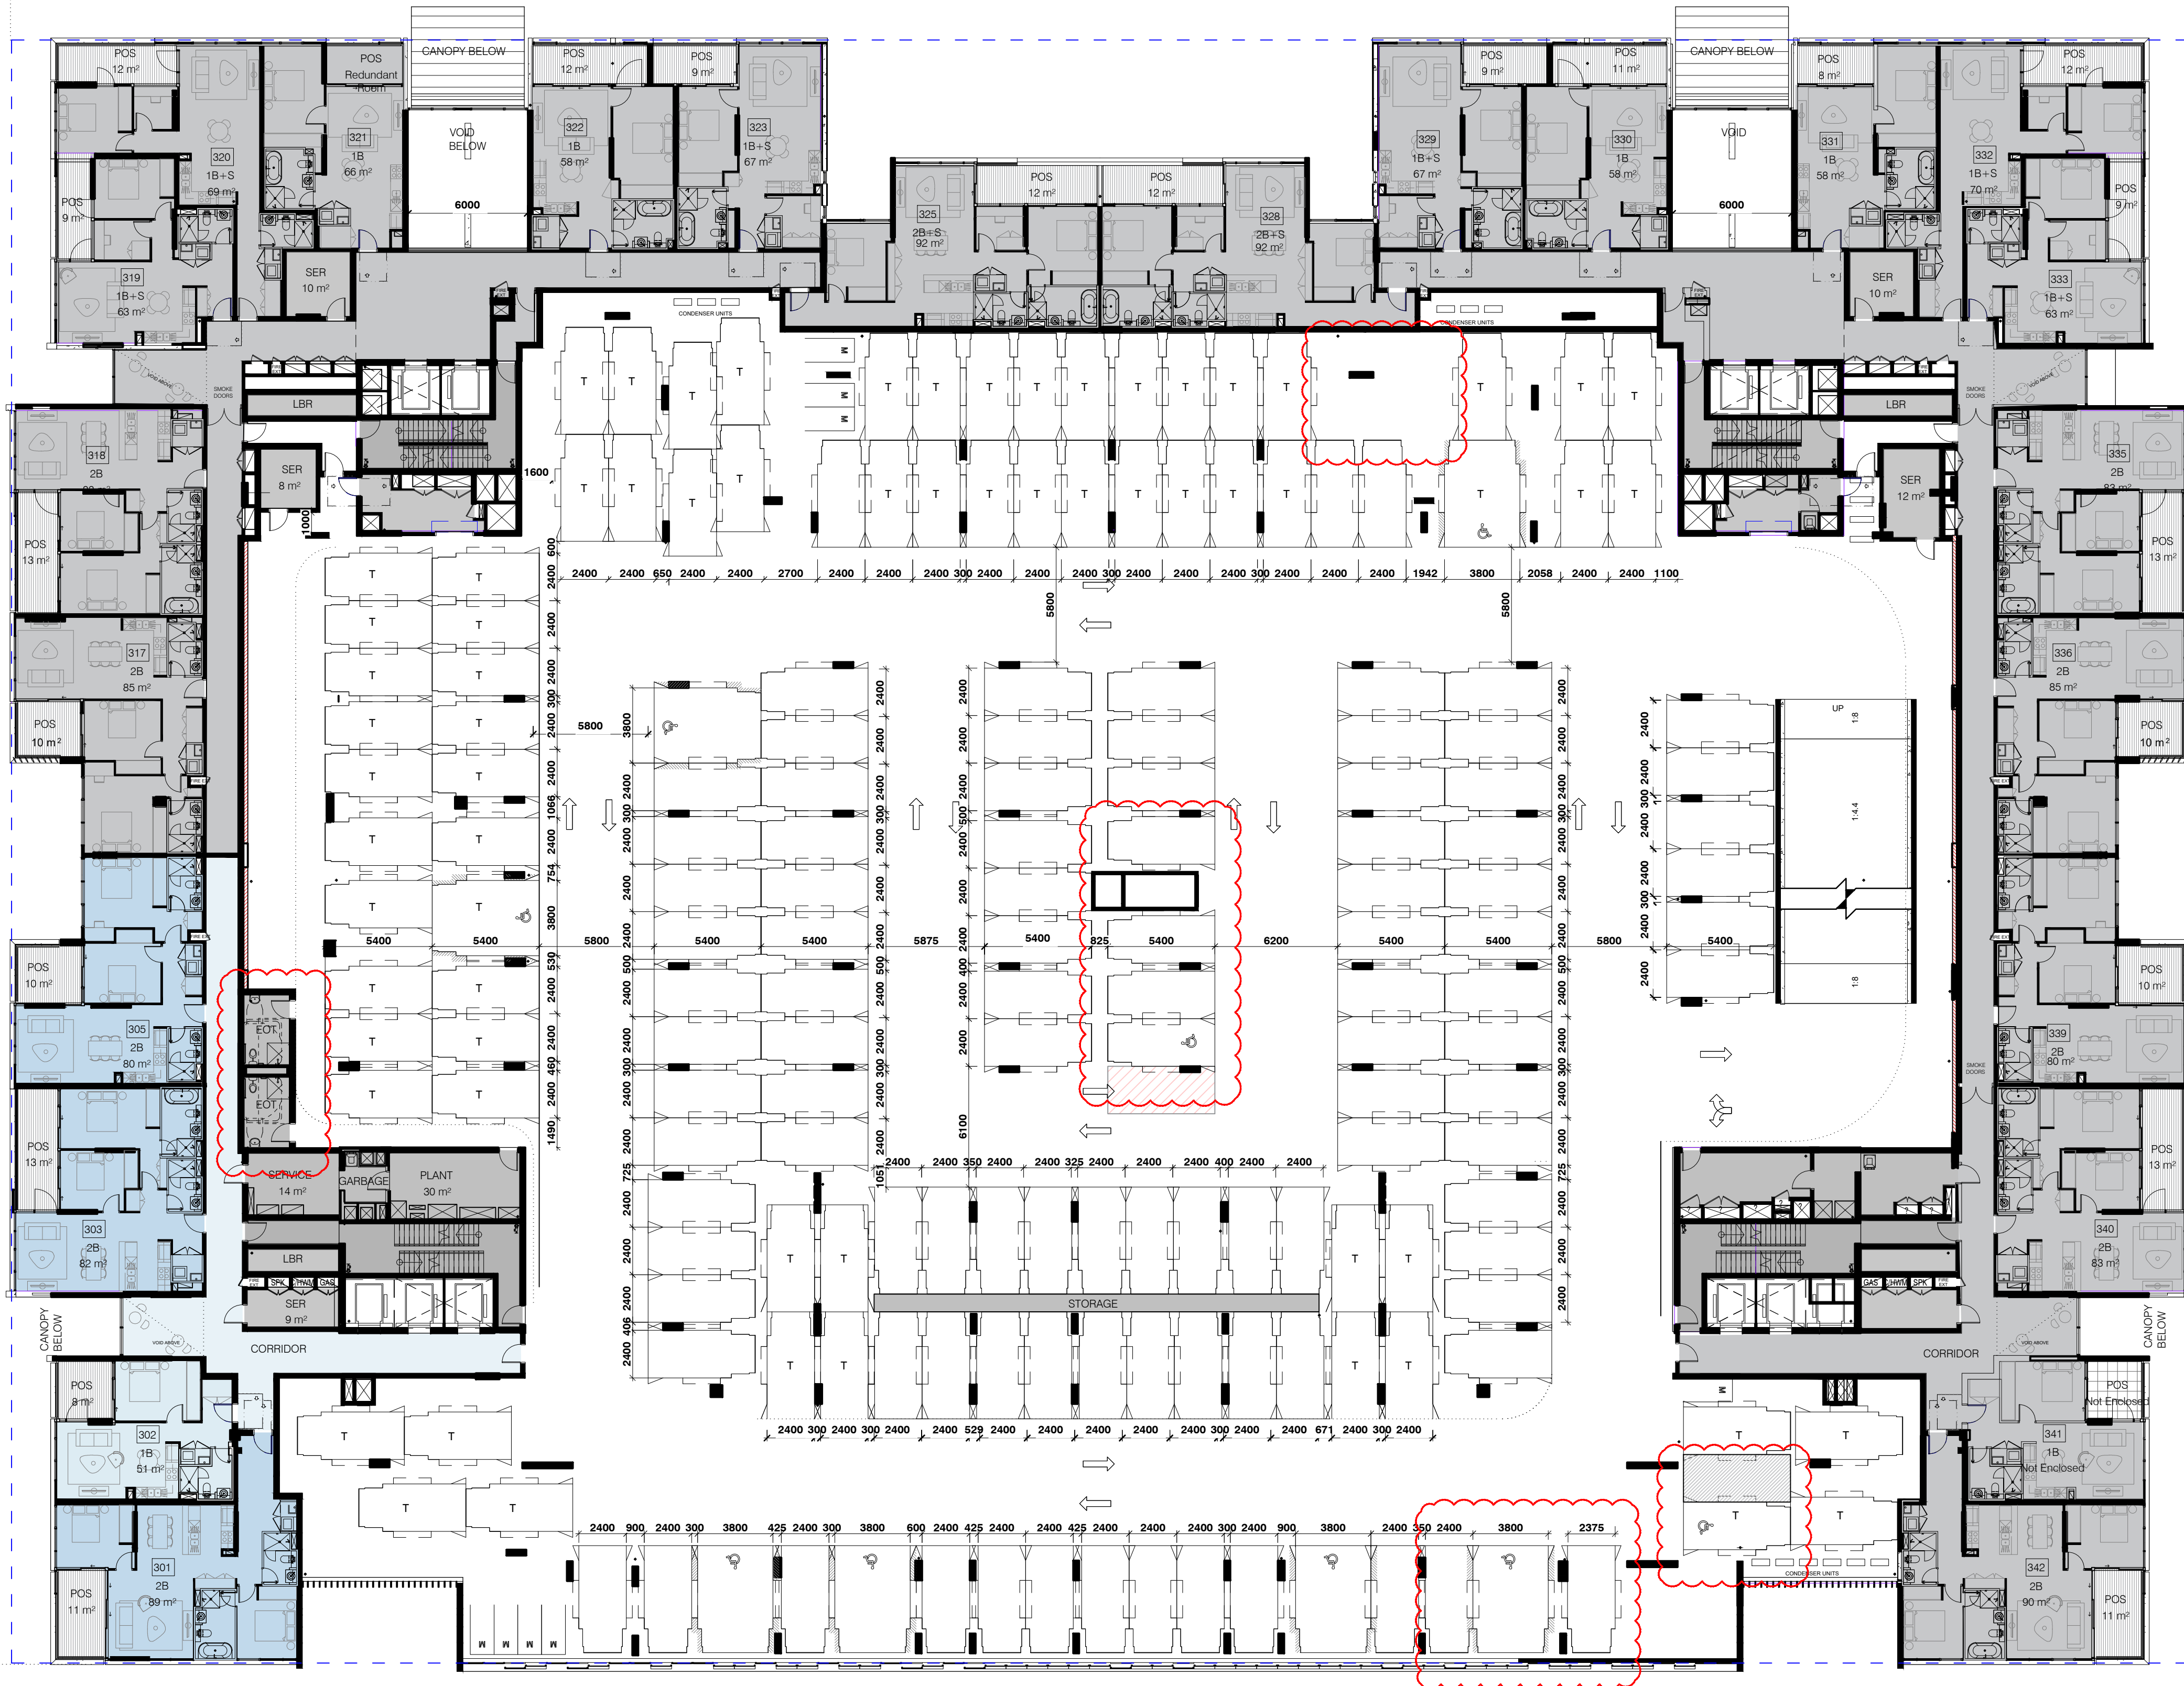

Key Plan:

Drawing Disclaimer:

LEGEND:

- 1B RESIDENTIAL
- 2B RESIDENTIAL
- 3B RESIDENTIAL

G	ISSUE FOR S4.55	20.04.2020
F	FINAL SUBMISSION	08.11.19
E	AMENDED DA	20.09.19
D	AMENDED DA	22.04.19
C	AMENDED DA	12.09.18
B	DA SUBMISSION	17.01.18
CLIENT REVIEW AMENDMENT		
A	DA SUBMISSION	22.12.17
Rv	Amendment	By Ck Date

Client
MERITON

MERITON

Project PA015822
PAGEWOOD UB5C
130-150 BUNNERONG ROAD, PAGEWOOD

Title
09-OVERALL GENERAL ARRANGEMENT
LEVEL 03 PLAN

0 1 2 5 10 15m
1 : 200@A1

Drawing Number
DA-09-1300

Revision
G

Status
DEVELOPMENT APPLICATION