


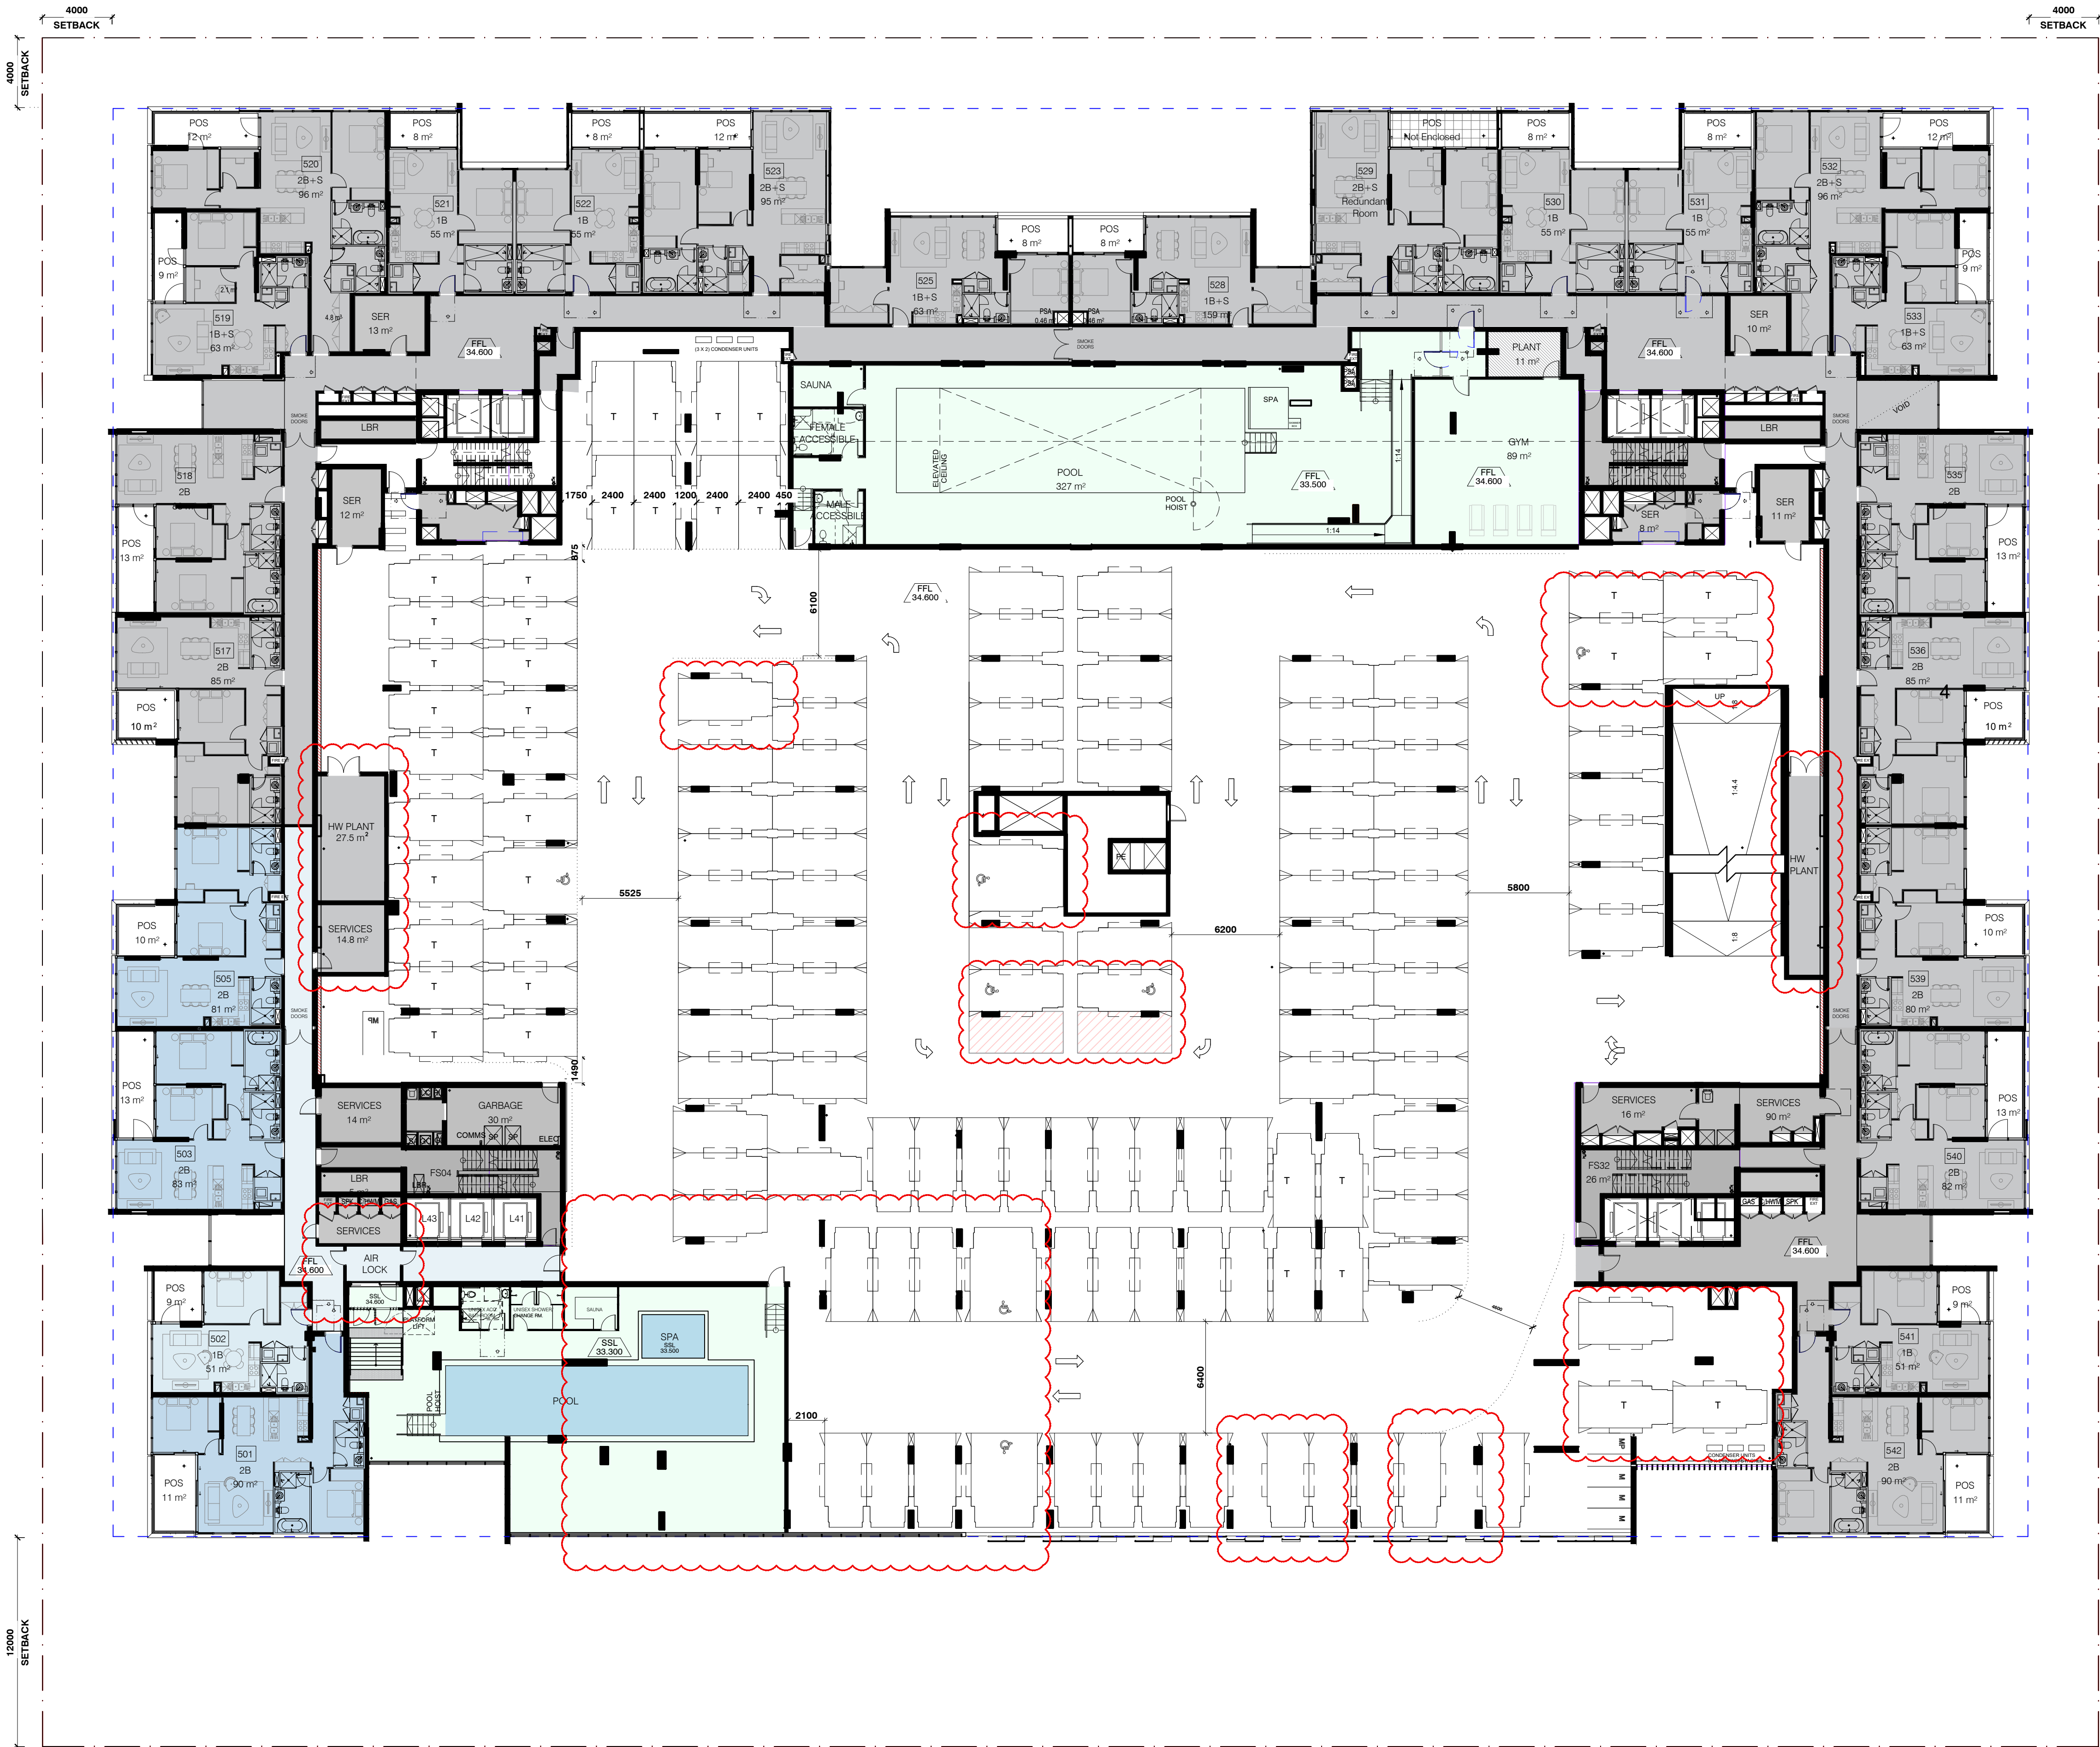

Key Plan:

NW

NE

SW

SE

Drawing Disclaimer:

LEGEND:

1B RESIDENTIAL

2B RESIDENTIAL

3B RESIDENTIAL

H	ISSUE FOR S4.55	20.04.2020
G	AMENDED PARKING LAYOUT	23.12.19
F	FINAL SUBMISSION	08.11.19
E	COUNCIL COMMENTS	20.09.19
D	AMENDED DA	17.05.19
C	AMENDED DA	12.09.18
B	DA SUBMISSION	17.01.18
CLIENT REVIEW AMENDMENT		
A	DA SUBMISSION	22.12.17
Rv	Amendment	By Ck Date

Client

MERITON

M

MERITON

Project PA015822

PAGEWOOD UB5C

130-150 BUNNERONG ROAD, PAGEWOOD

Title

09-OVERALL GENERAL ARRANGEMENT

LEVEL 05 PLAN

0

1

2

5

10

15m

1 : 200@A1

Drawing Number

DA-09-1500

Revision

H

Status

DEVELOPMENT APPLICATION

C:\Revit_Local\PA015822_PageWoodUB5C_AA_AR_DD_mhh.rvt