


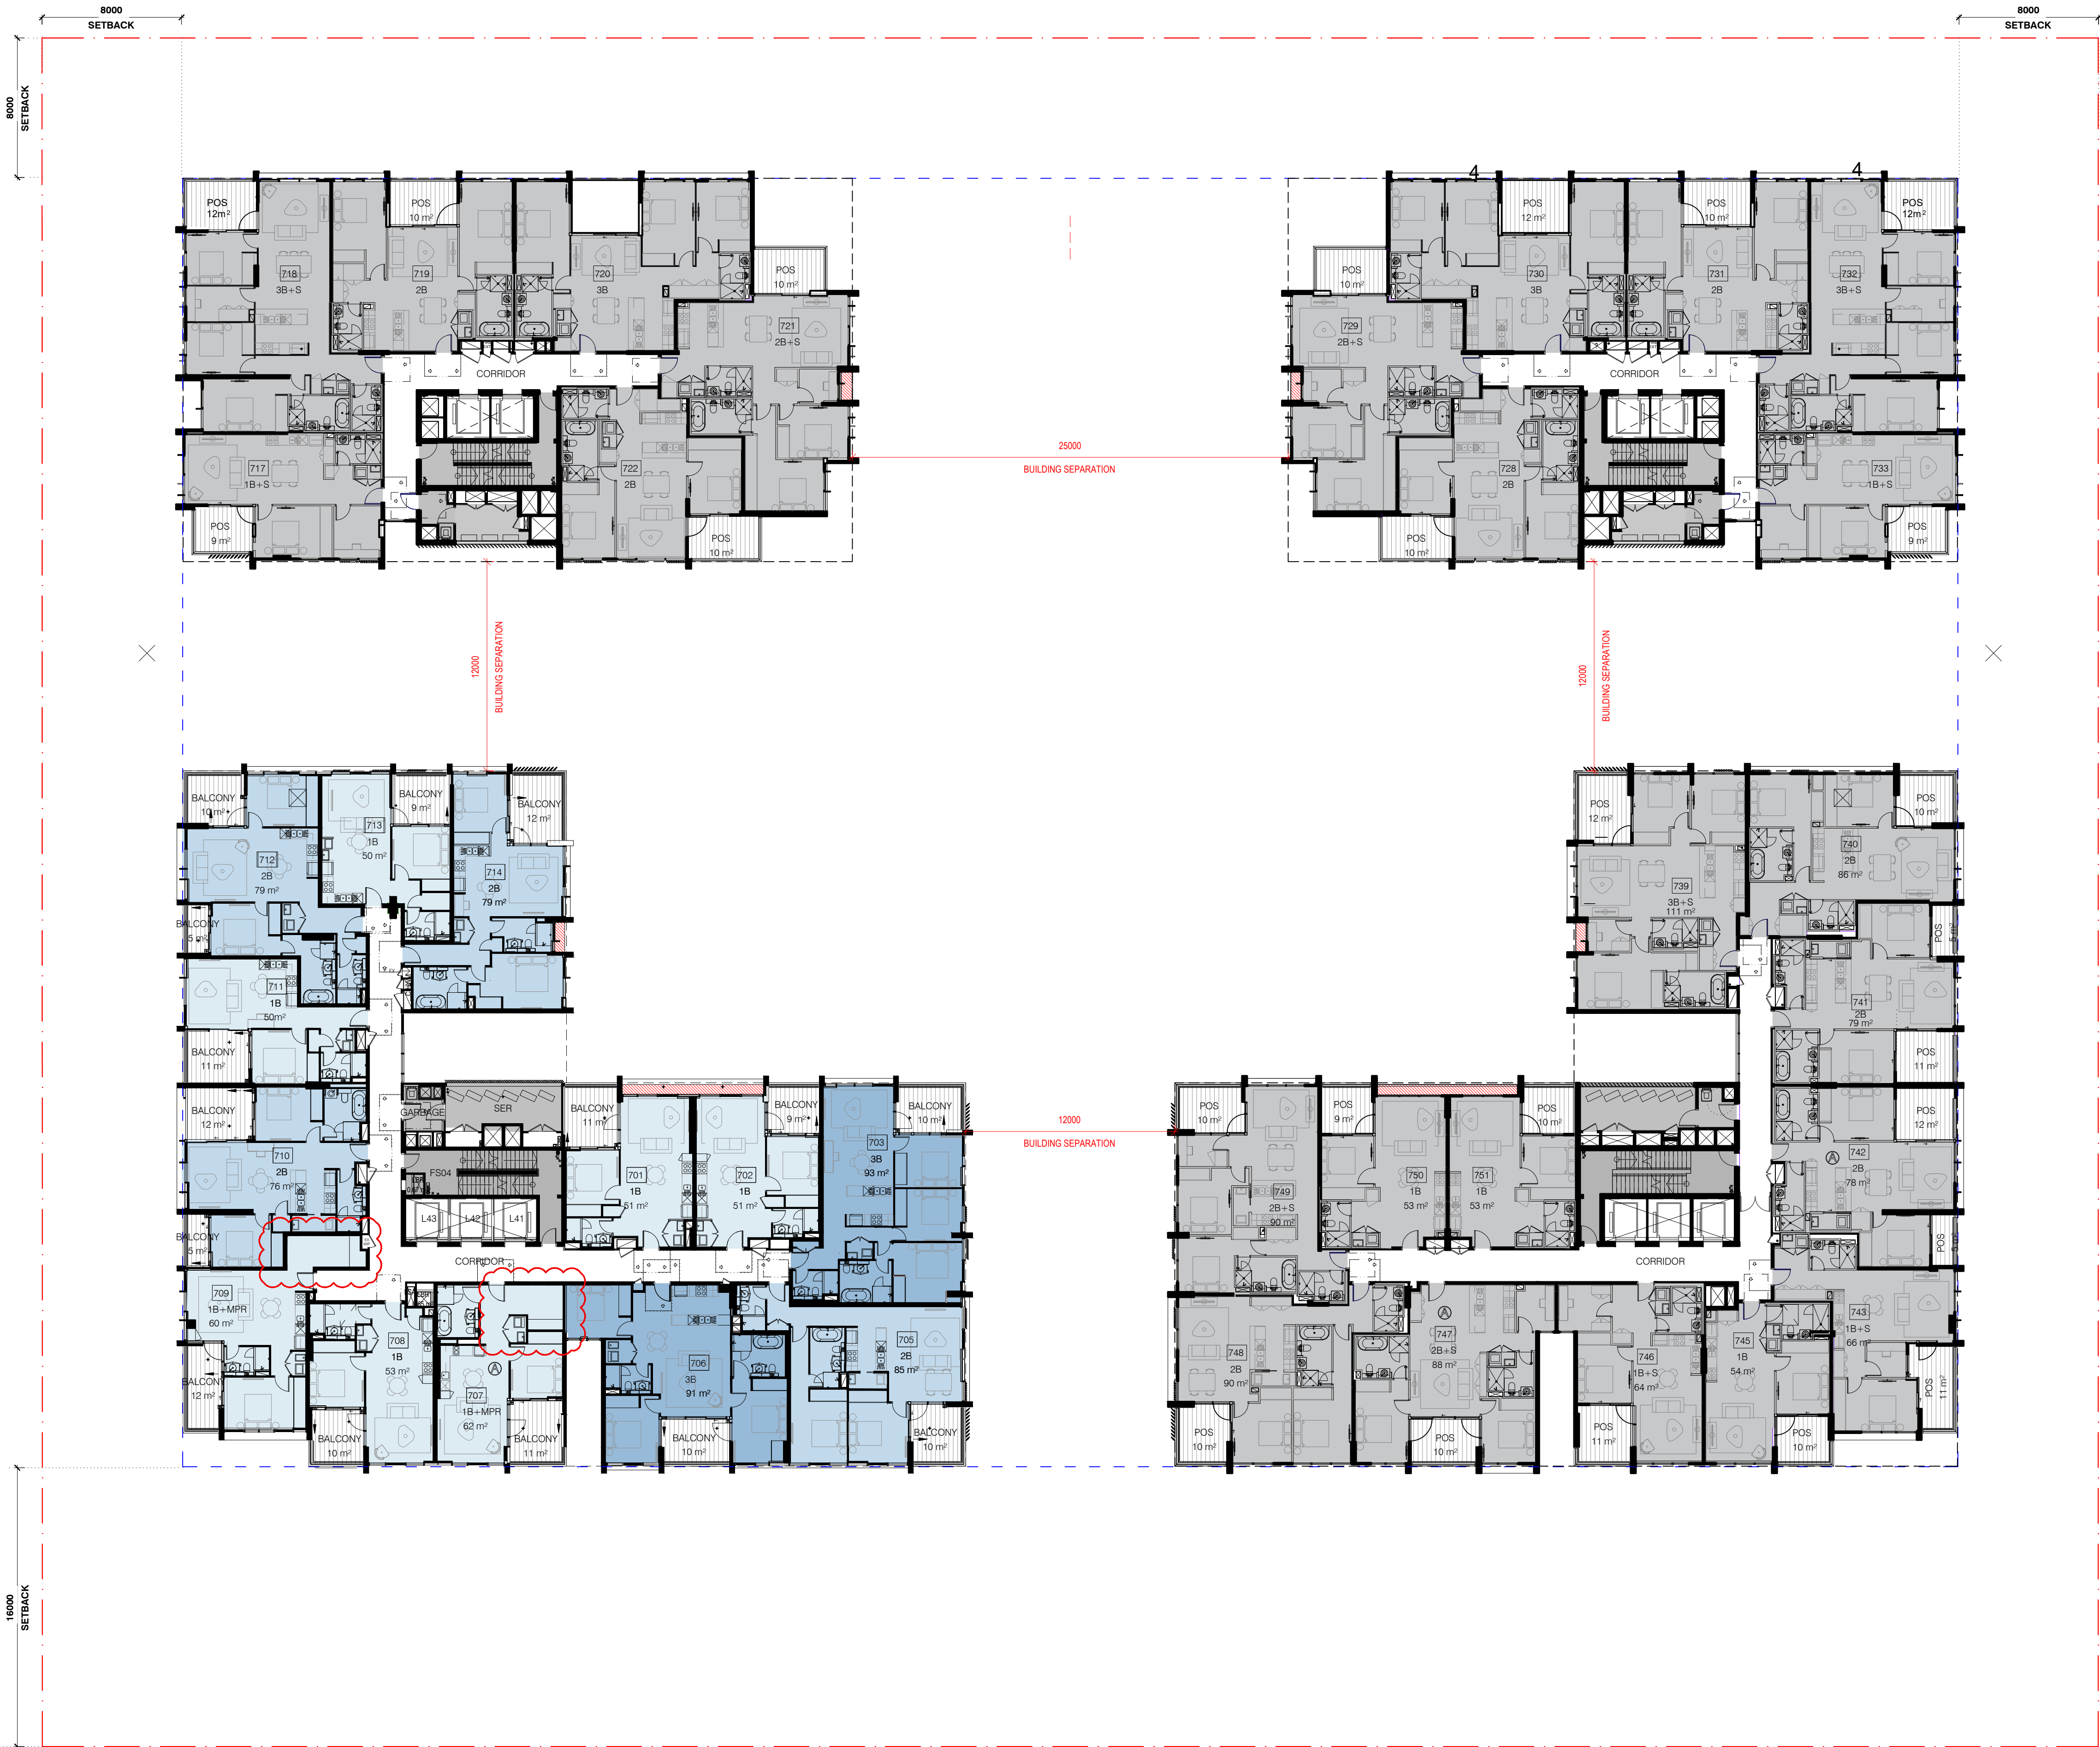

Key Plan:

Drawing Disclaimer:

LEGEND:

- 1B RESIDENTIAL
- 2B RESIDENTIAL
- 3B RESIDENTIAL

G	ISSUE FOR S4.55	20.04.2020
F	FINAL SUBMISSION	08.11.19
E	COUNCIL COMMENTS	20.09.19
D	AMENDED DA	17.05.19
C	AMENDED DA	12.09.18
B	DA SUBMISSION	17.01.18
CLIENT REVIEW AMENDMENT		
A	DA SUBMISSION	22.12.17
Rv	Amendment	By Ck Date

Client

MERITON

MERITON

Project PA015822

PAGEWOOD UB5C

130-150 BUNNERONG ROAD, PAGEWOOD

Title

09-OVERALL GENERAL ARRANGEMENT

LEVEL 07-12 PLAN

0	1	2	5	10	15m
---	---	---	---	----	-----

1 : 200@A1

Drawing Number

Revision

DA-09-1700

G

Status

DEVELOPMENT APPLICATION