


4000
SET BACK

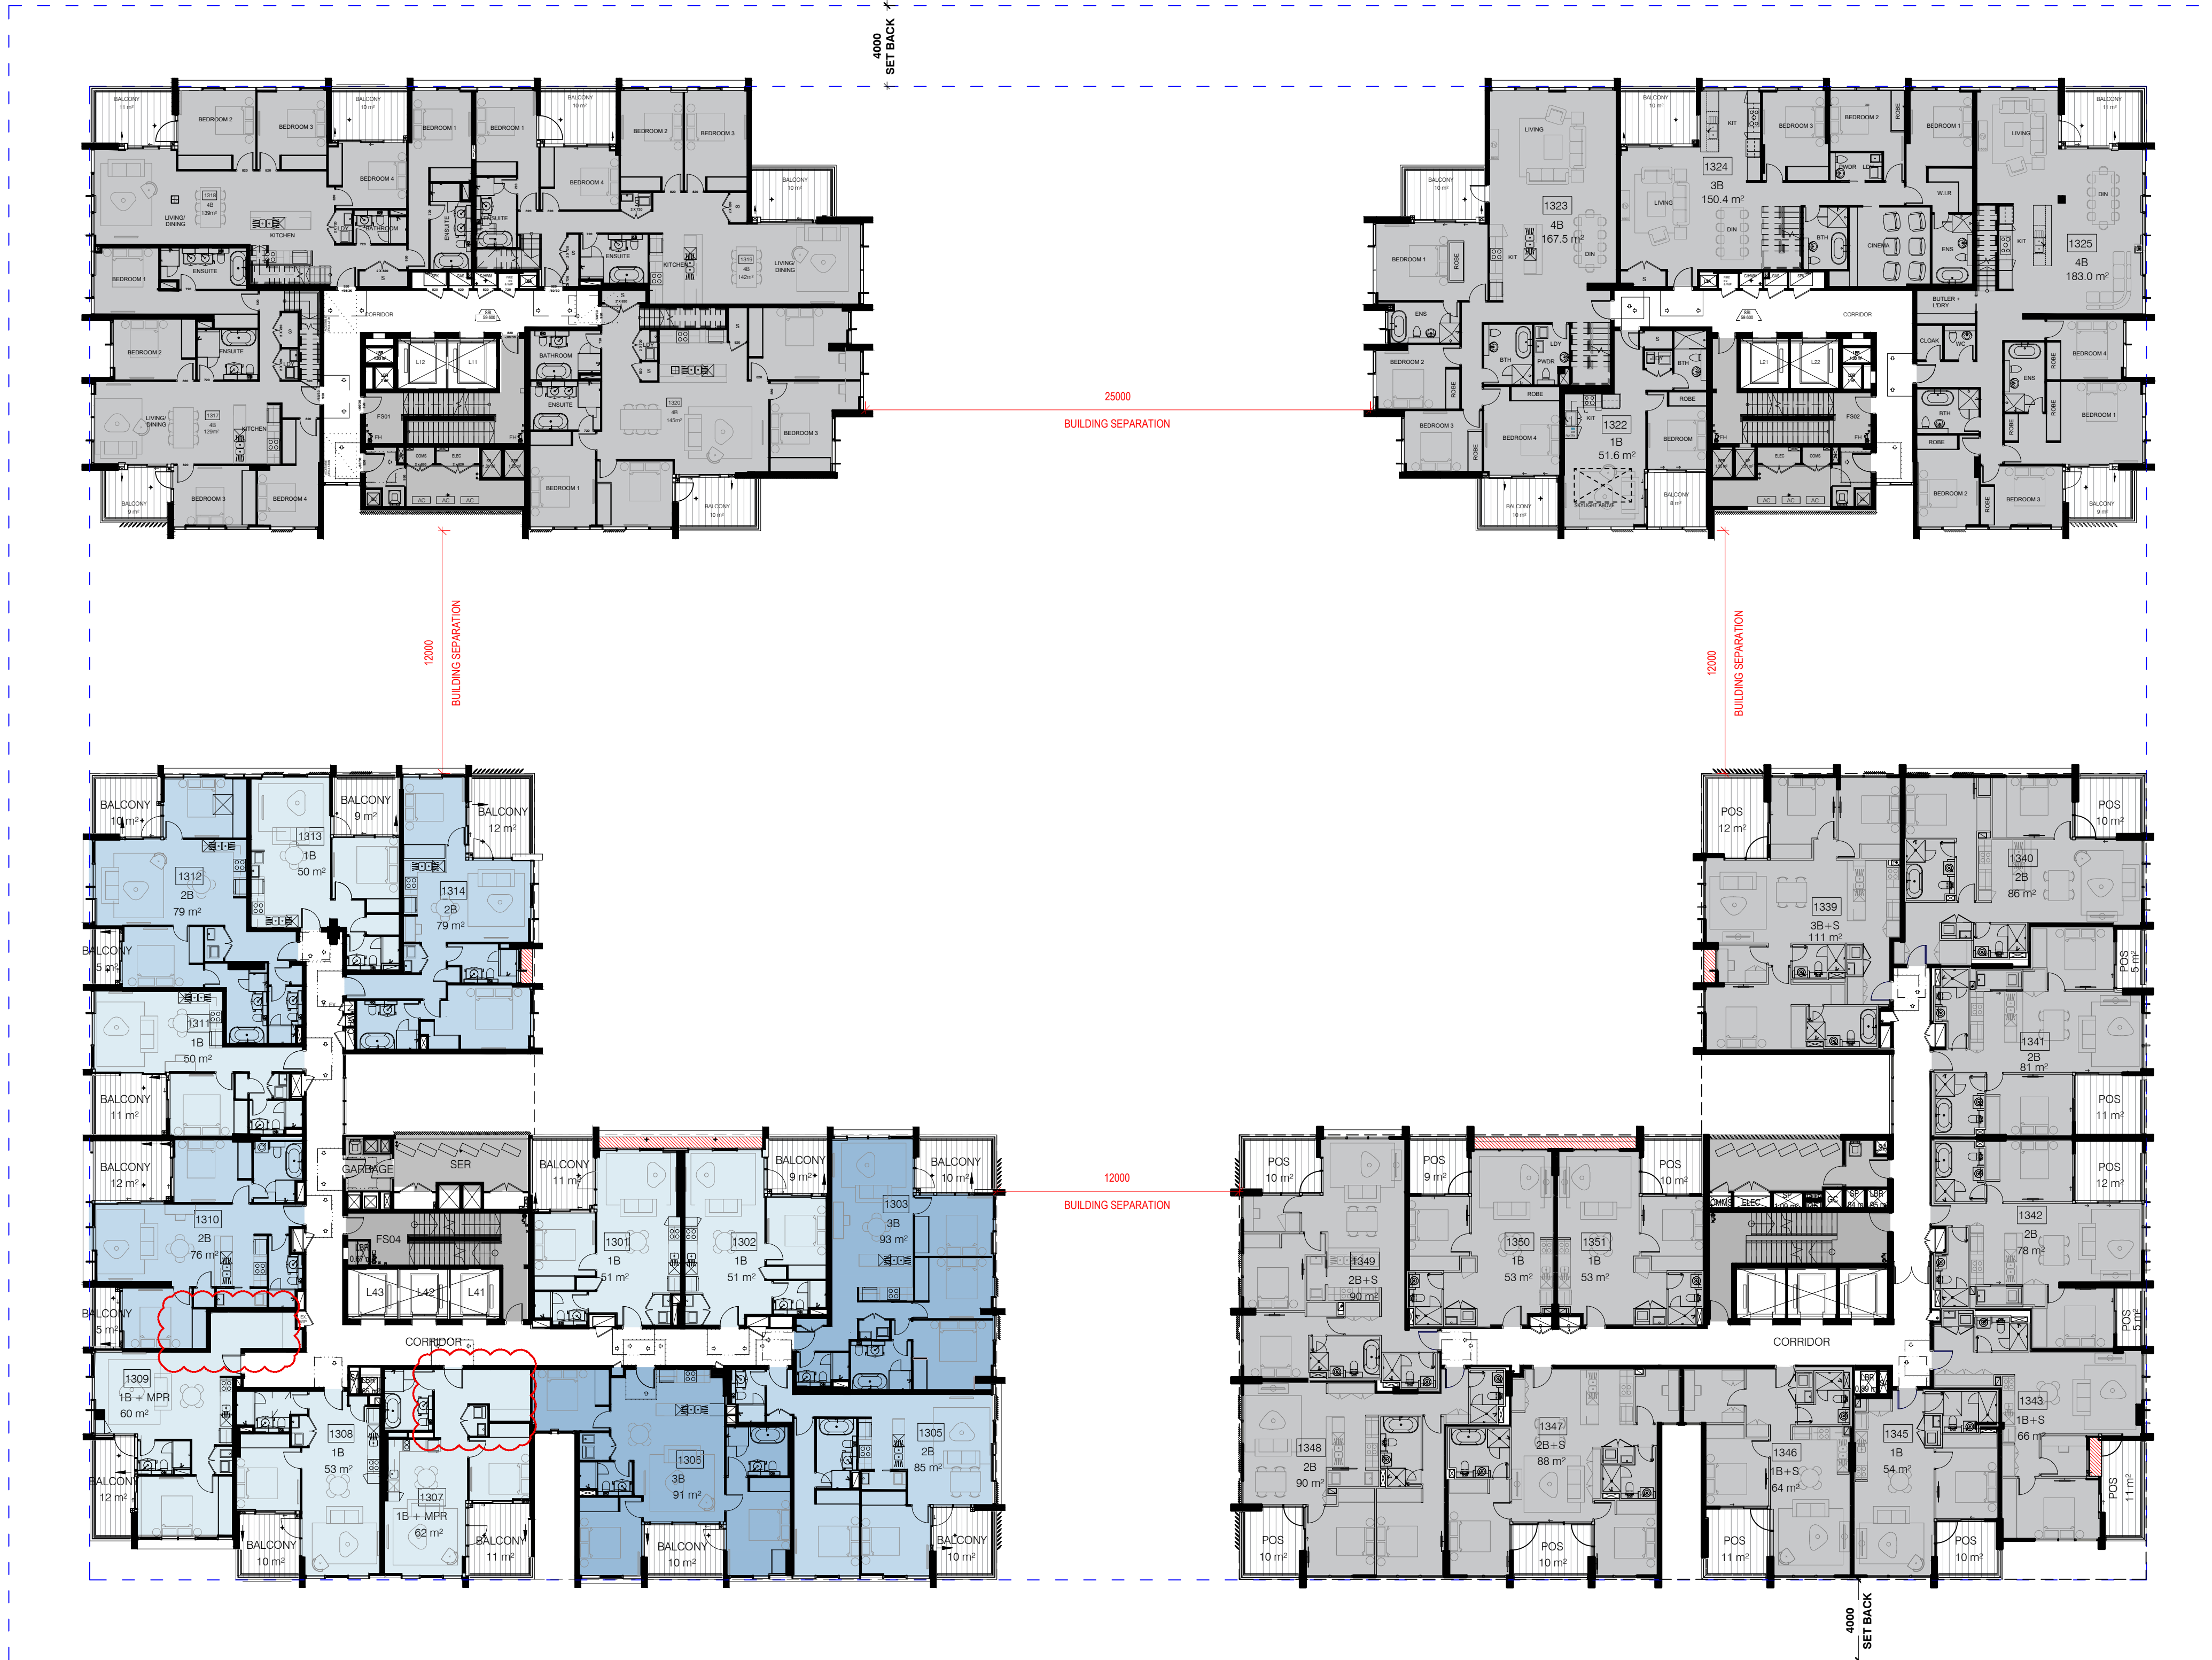

Key Plan:

Drawing Disclaimer:

LEGEND:

- 1B RESIDENTIAL
- 2B RESIDENTIAL
- 3B RESIDENTIAL

Rev	Description	By	Ck	Date
B	ISSUE FOR \$4.55			20.04.2020
A	ISSUE FOR \$4.55			13.02.2020
Rv	Amendment			

Client
MERITON

Project PA015822
PAGEWOOD UB5C
130-150 BUNNERONG ROAD, PAGEWOOD

Title
09-OVERALL GENERAL ARRANGEMENT
LEVEL 13 PLAN

0	1	2	5	10	15m
1 : 200@A1					

Drawing Number
DA-09-2300

Status
DEVELOPMENT APPLICATION

Revision
B