


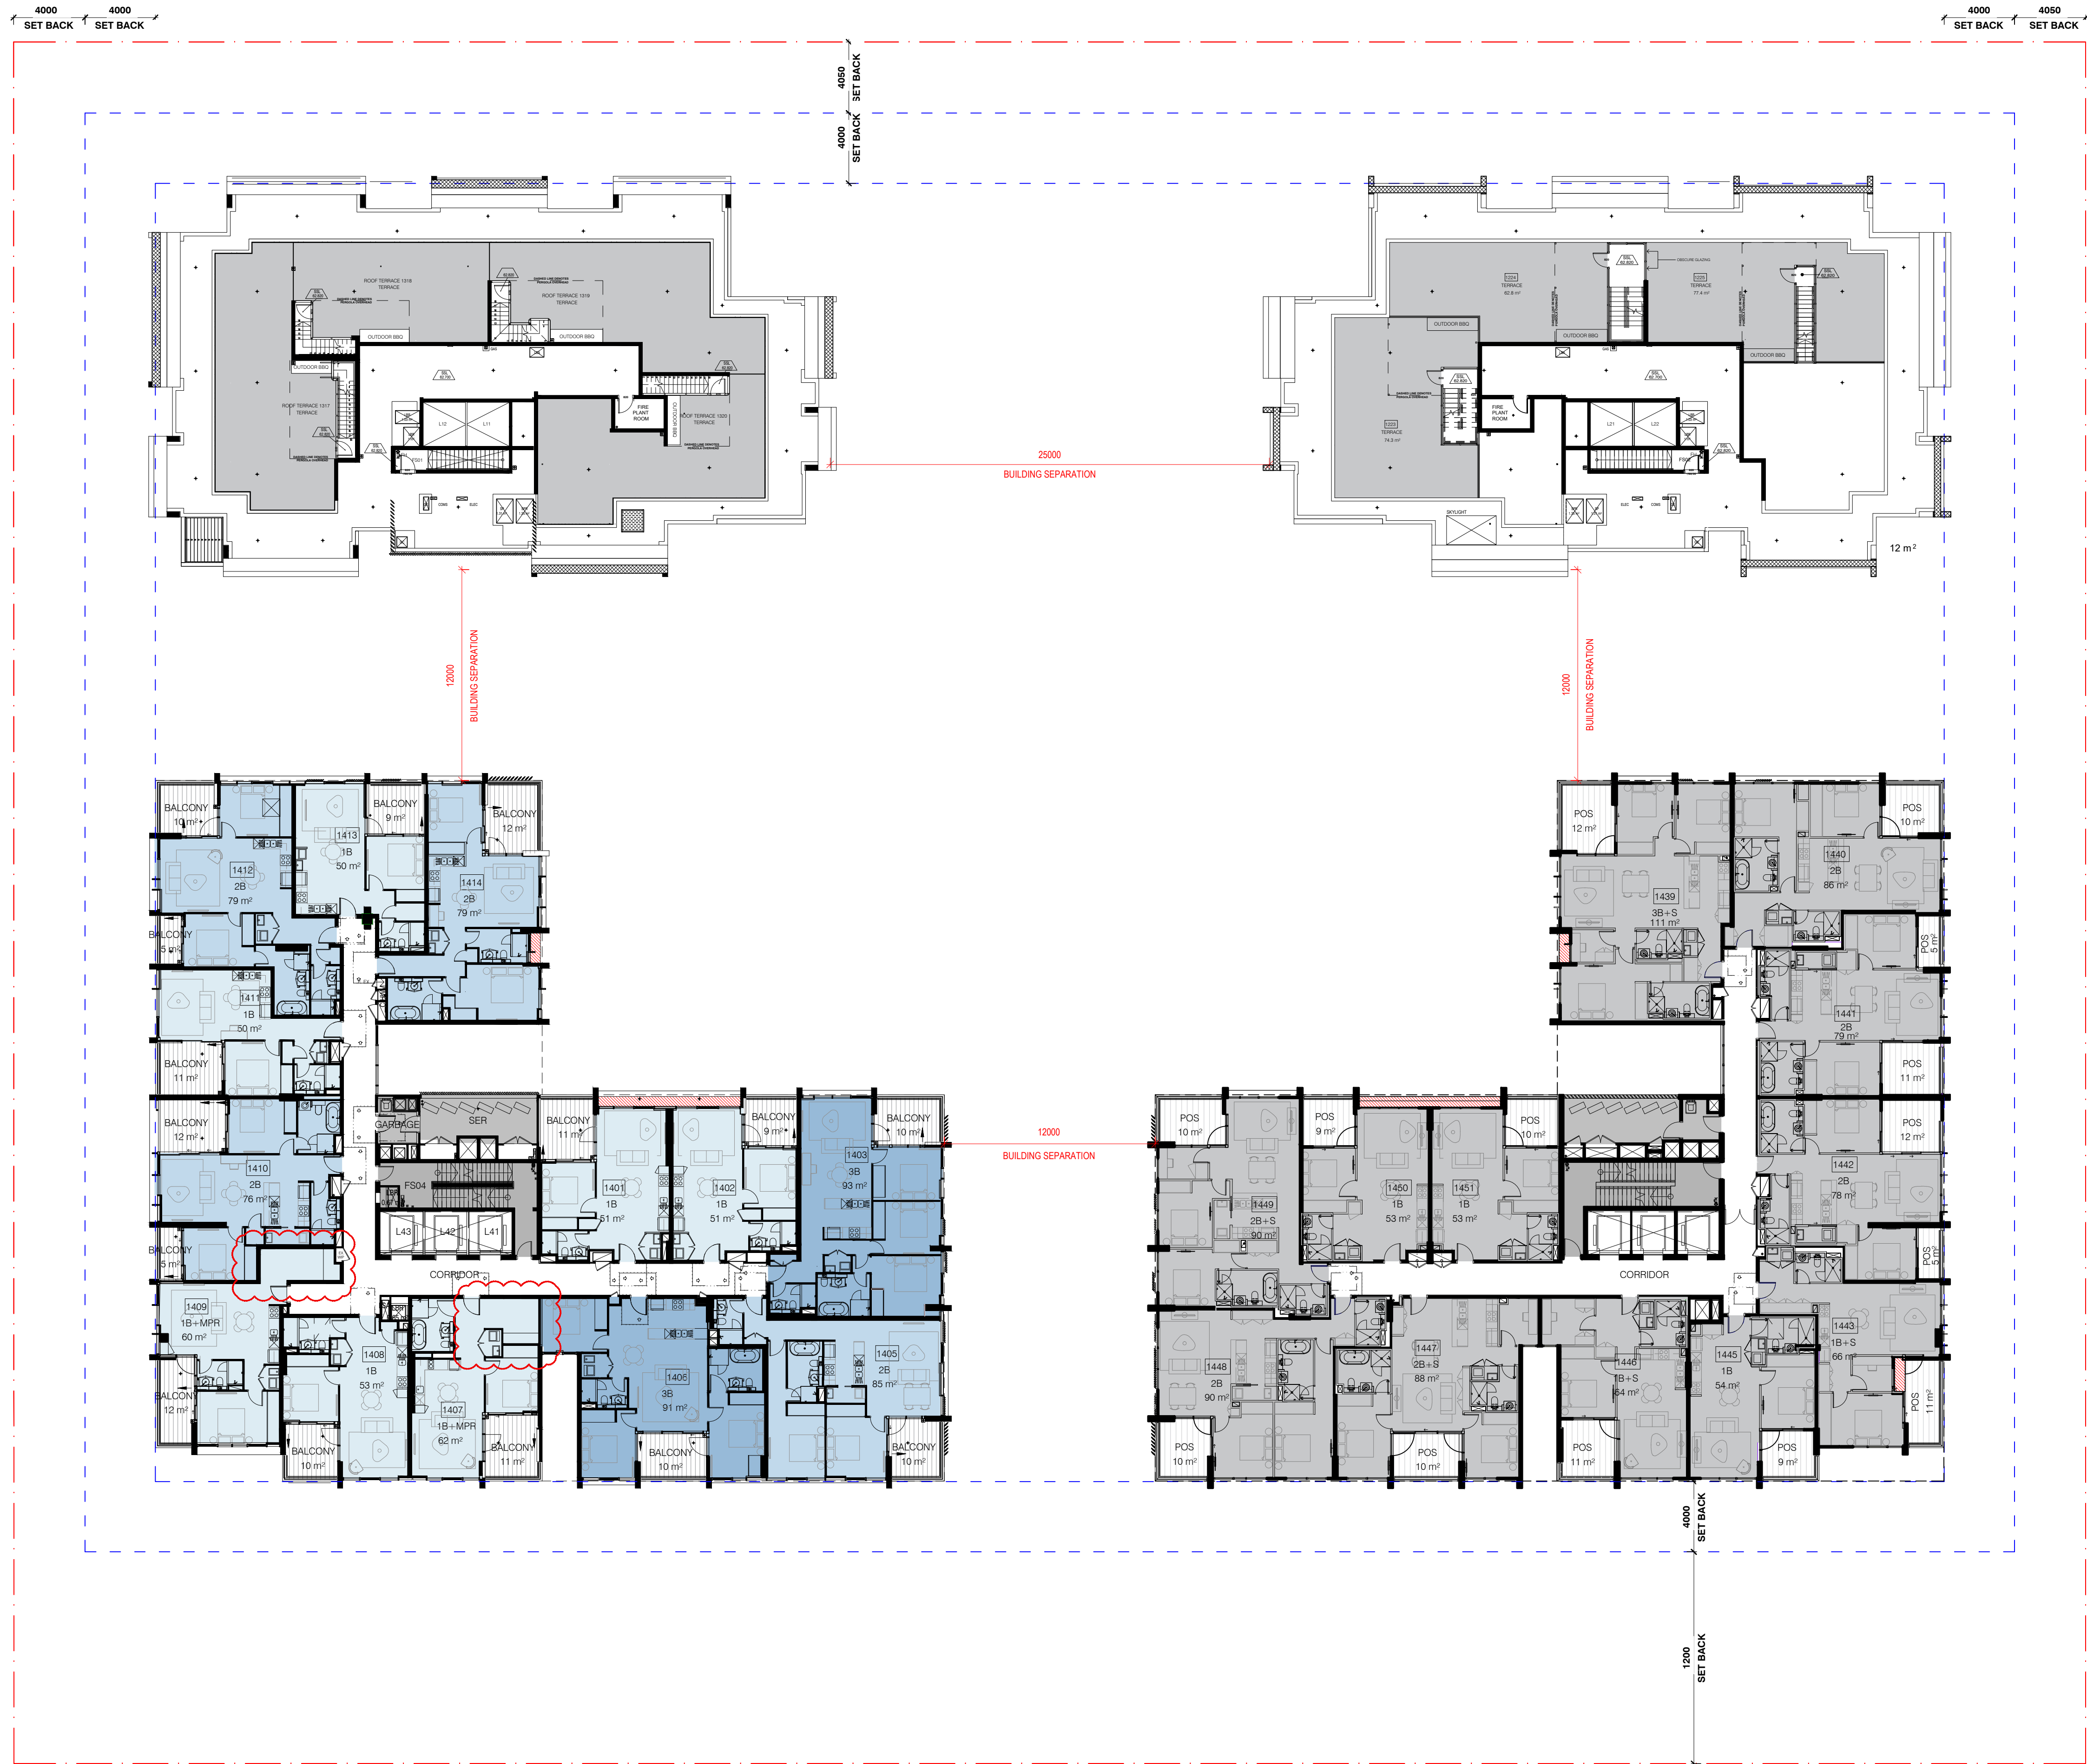

Key Plan:

Drawing Disclaimer:

LEGEND:

- 1B RESIDENTIAL
- 2B RESIDENTIAL
- 3B RESIDENTIAL

B	ISSUE FOR S4.55	20.04.2020
A	ISSUE FOR S4.55	13.02.2020
Rv	Amendment	By Ck Date

Client

MERITON

Project PA015822

PAGEWOOD UB5C

130-150 BUNNERONG ROAD, PAGEWOOD

Title

09-OVERALL GENERAL ARRANGEMENT

LEVEL 14 PLAN

0	1	2	5	10	15m
---	---	---	---	----	-----

1 : 200@A1

Drawing Number

DA-09-2400

Status

DEVELOPMENT APPLICATION

Revision

B