

SHEET No. SHEET NAME

L-100 INFORMATION

L-100	TITLE SHEET
L-101	EXISTING CONDITION PLAN

L-200 DEMOLITION AND SITE PROTECTION PLAN

L-200	DEMOLITION PLAN
L-201	DEMOLITION PLAN - SHEET 1 OF 3
L-202	DEMOLITION PLAN - SHEET 2 OF 3
L-203	DEMOLITION PLAN - SHEET 3 OF 3

L-300 GENERAL ARRANGEMENT PLANS

L-300	GENERAL ARRANGEMENT PLAN
L-301	GENERAL ARRANGEMENT PLAN - SHEET 1 OF 3
L-302	GENERAL ARRANGEMENT PLAN - SHEET 2 OF 3
L-303	GENERAL ARRANGEMENT PLAN - SHEET 3 OF 3

L-500 PLANTING PLANS

L-500	PLANTING PLAN
L-501	PLANTING PLAN - SHEET 1 OF 3
L-502	PLANTING PLAN - SHEET 2 OF 3
L-503	PLANTING PLAN - SHEET 3 OF 3

L-600 SECTION

L-600	SECTIONS
L-601	SECTIONS
L-602	SECTIONS



LOCATION PLAN



PROJECT RENDER

NOTES

THESE DRAWINGS ARE TO BE READ IN CONJUNCTION WITH ALL LANDSCAPE SCHEDULES AND TECHNICAL SPECIFICATION AND OTHER CONSULTANTS DRAWINGS. CHECK AND VERIFY ALL DIMENSIONS AND SITE CONDITIONS PRIOR TO THE COMMENCEMENT OF ANY WORK. DO NOT SCALE DRAWINGS - REFER TO FIGURED DIMENSIONS ONLY. INFORM OCULUS OF ANY DISCREPANCIES FOR CLARIFICATION BEFORE PROCEEDING. UNLESS NOTED OTHERWISE THIS DRAWING IS NOT FOR CONSTRUCTION.

© OCULUS 2017 All rights reserved



SERVICES SHOWN ON THIS DRAWING ARE APPROXIMATELY ONLY. THE EXACT LOCATION IS TO BE CONFIRMED ON SITE BY CONTRACTOR PRIOR TO COMMENCEMENT WORK.

KEY PLAN

ISSUE	DATE	AMENDMENT	DRN	APRVD
D1	06/08/20	ISSUE FOR DA	SL	RB
D2	18/08/20	ISSUE FOR DA	SL	RB

O C U L U S

level 1 / 5 wilson street, p.o. box 307, newtown, nsw 2042
p 02.9557.5533 australia@oculus.info
SYDNEY MELBOURNE WASHINGTON

PROJECT

NIELSEN PARK SEA WALL
REDEVELOPMENT

CLIENT

NATIONAL PARKS AND WILDLIFE SERVICE

ARCHITECT

STATUS

ISSUE FOR
DEVELOPMENT APPLICATION

DRAWING SCALE

NORTH POINT

DRAWING

COVER SHEET

PROJECT N°

S19-020

DRAWING N°


L-100

SHEET SIZE

A1

ISSUE

D2

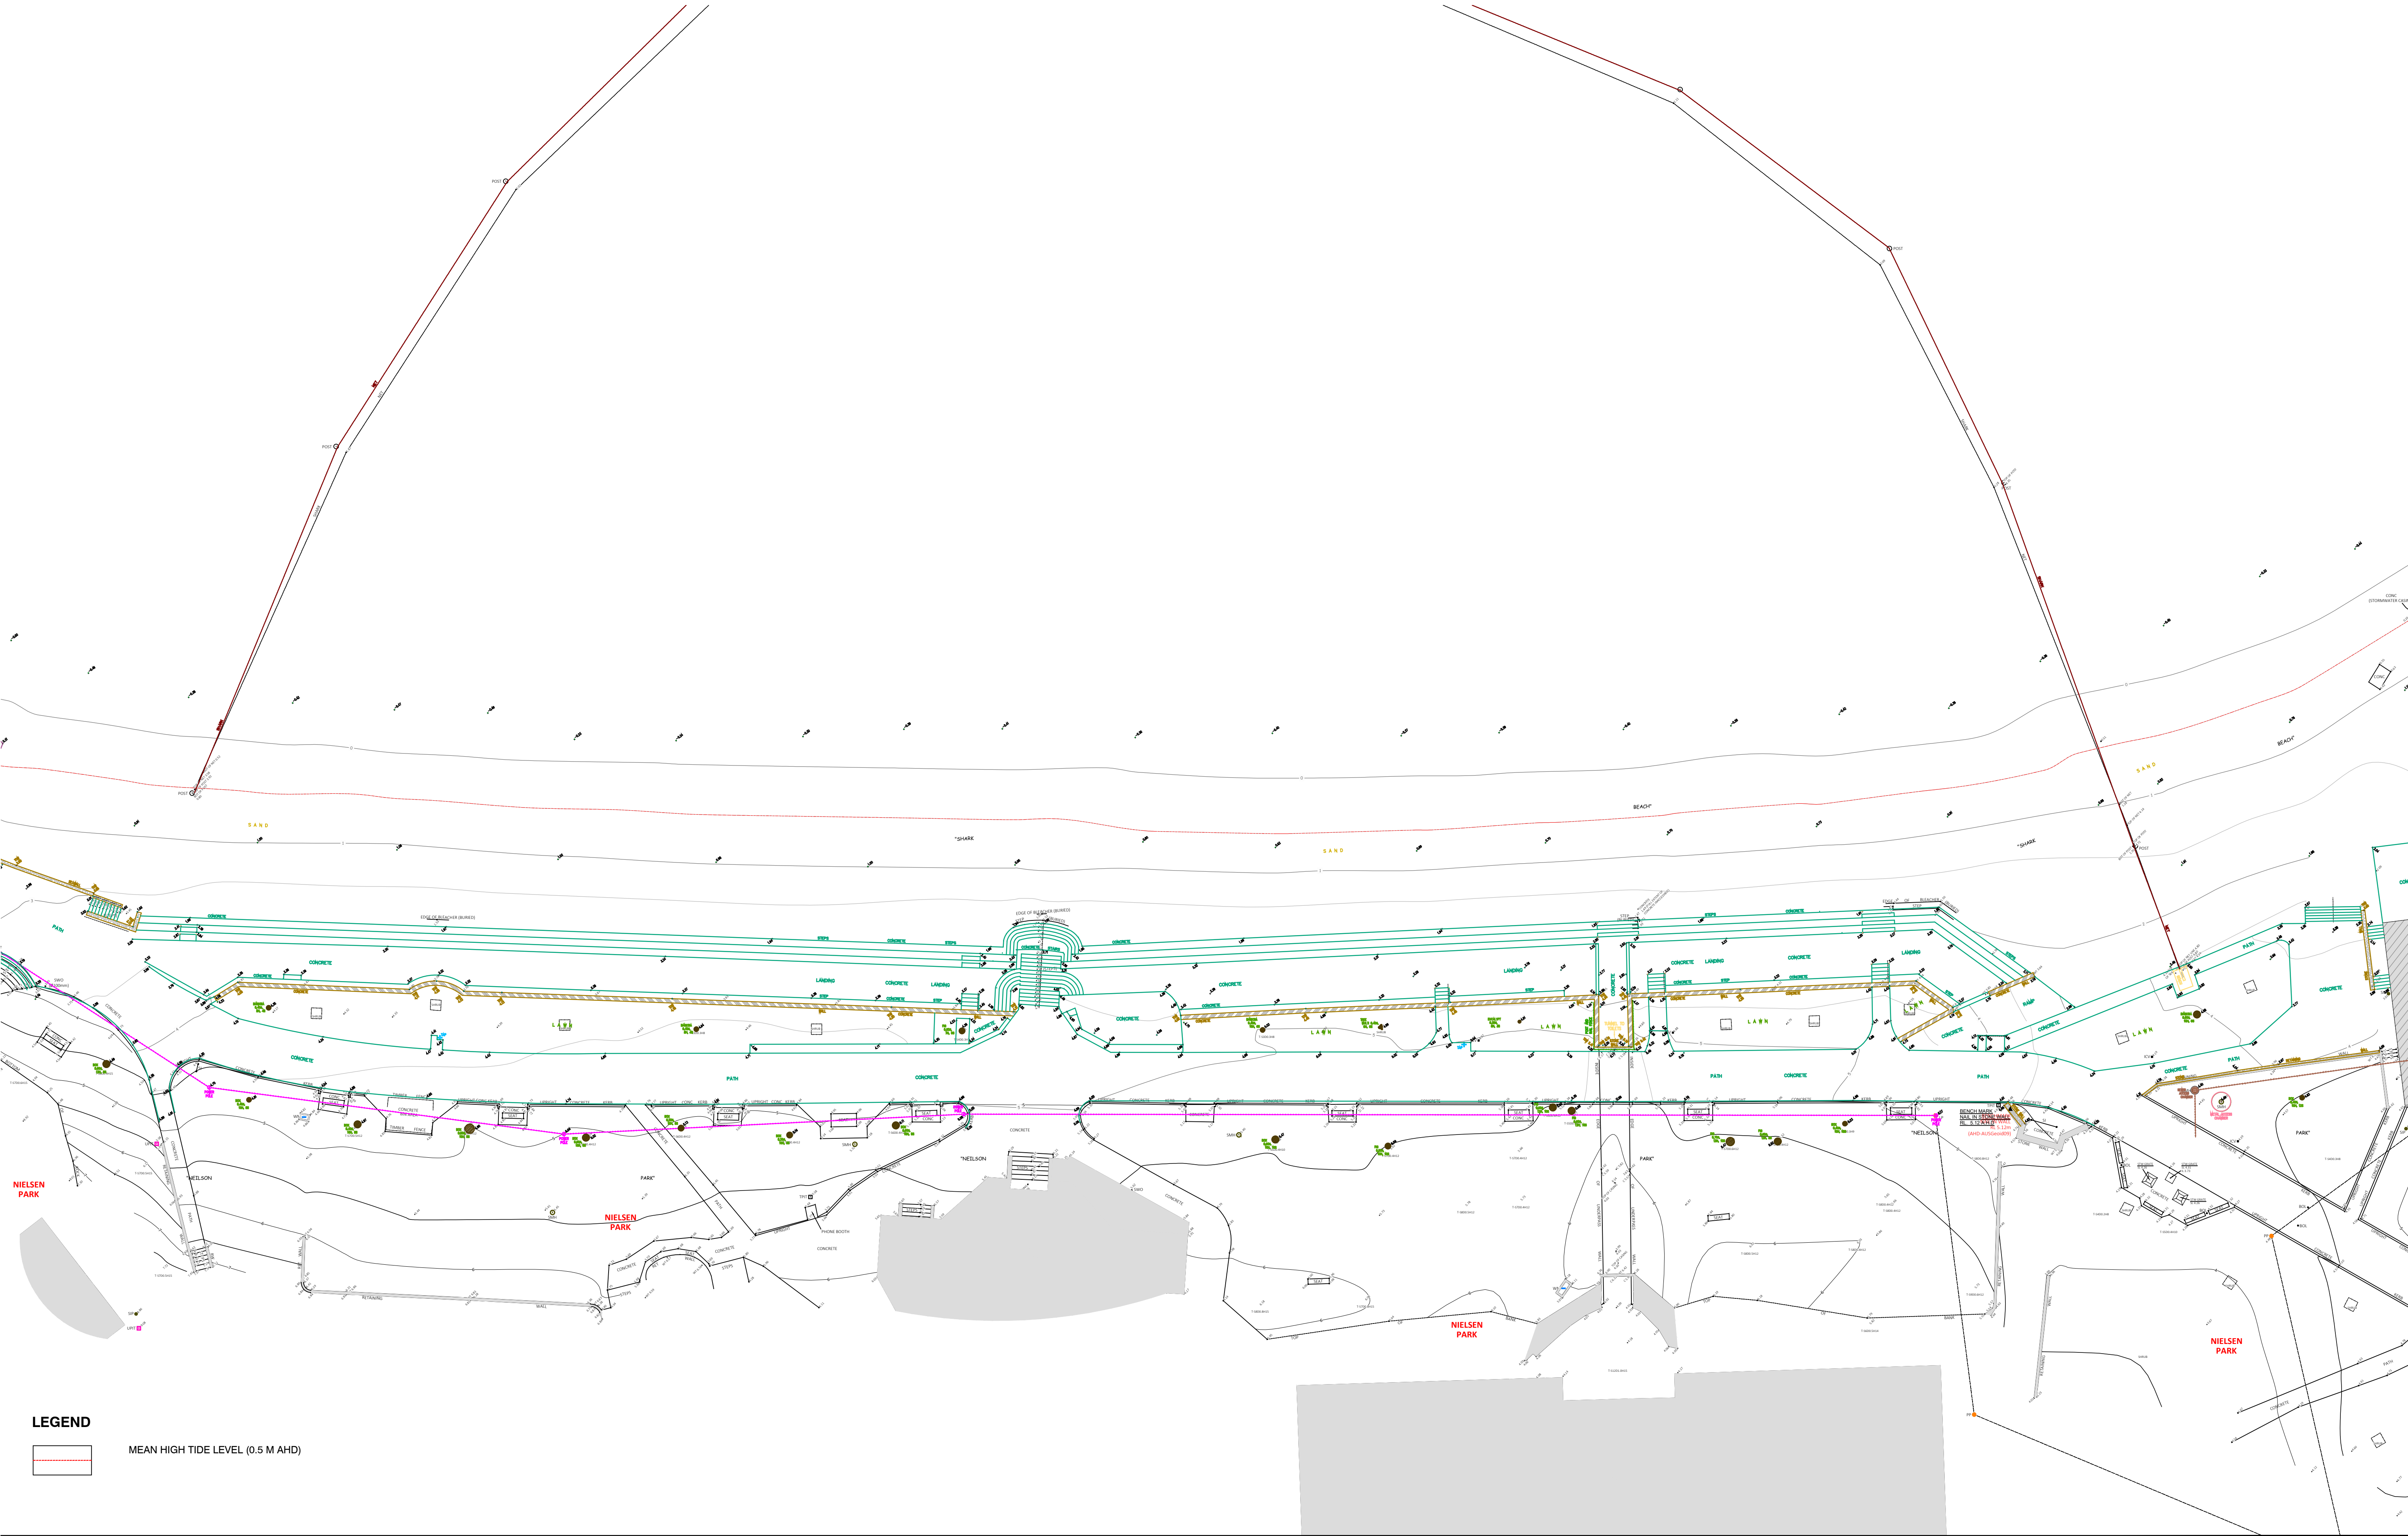

LEGEND

MEAN HIGH TIDE LEVEL (0.5 M AHD)

NOTES

THESE DRAWINGS ARE TO BE READ IN CONJUNCTION WITH ALL LANDSCAPE SCHEDULES AND TECHNICAL SPECIFICATION AND OTHER CONSULTANTS DRAWINGS. CHECK AND VERIFY ALL DIMENSIONS AND SITE CONDITIONS PRIOR TO THE COMMENCEMENT OF ANY WORK. DO NOT SCALE DRAWINGS - REFER TO FIGURED DIMENSIONS ONLY. INFORM OCULUS OF ANY DISCREPANCIES FOR CLARIFICATION BEFORE PROCEEDING. UNLESS NOTED OTHERWISE THIS DRAWING IS NOT FOR CONSTRUCTION.



DIAL BEFORE YOU DIG
www.1100.com.au

SERVICES SHOWN ON THIS DRAWING ARE APPROXIMATELY ONLY. THE EXACT LOCATION IS TO BE CONFIRMED ON SITE BY CONTRACTOR PRIOR TO COMMENCEMENT WORK.

KEY PLAN

ISSUE	DATE	AMENDMENT	DRN	APRVD
D1	18/08/20	ISSUE FOR DA	SL	RB

OCULUS

level 1 / 5 wilson street, p.o. box 307, newtown, nsw 2042
p 02.9557.5533 australia@oculus.info
SYDNEY MELBOURNE WASHINGTON

PROJECT
NIELSEN PARK SEA WALL REDEVELOPMENT

CLIENT
NATIONAL PARKS AND WILDLIFE SERVICE

ARCHITECT


STATUS
ISSUE FOR DEVELOPMENT APPLICATION

DRAWING SCALE

SCALE 1:250 @ A1
2.5 0 2.5 5 12.5m



DRAWING	
EXISTING CONDITION PLAN	
PROJECT No S19-020	SHEET SIZE A1
DRAWING No L-101	ISSUE D1

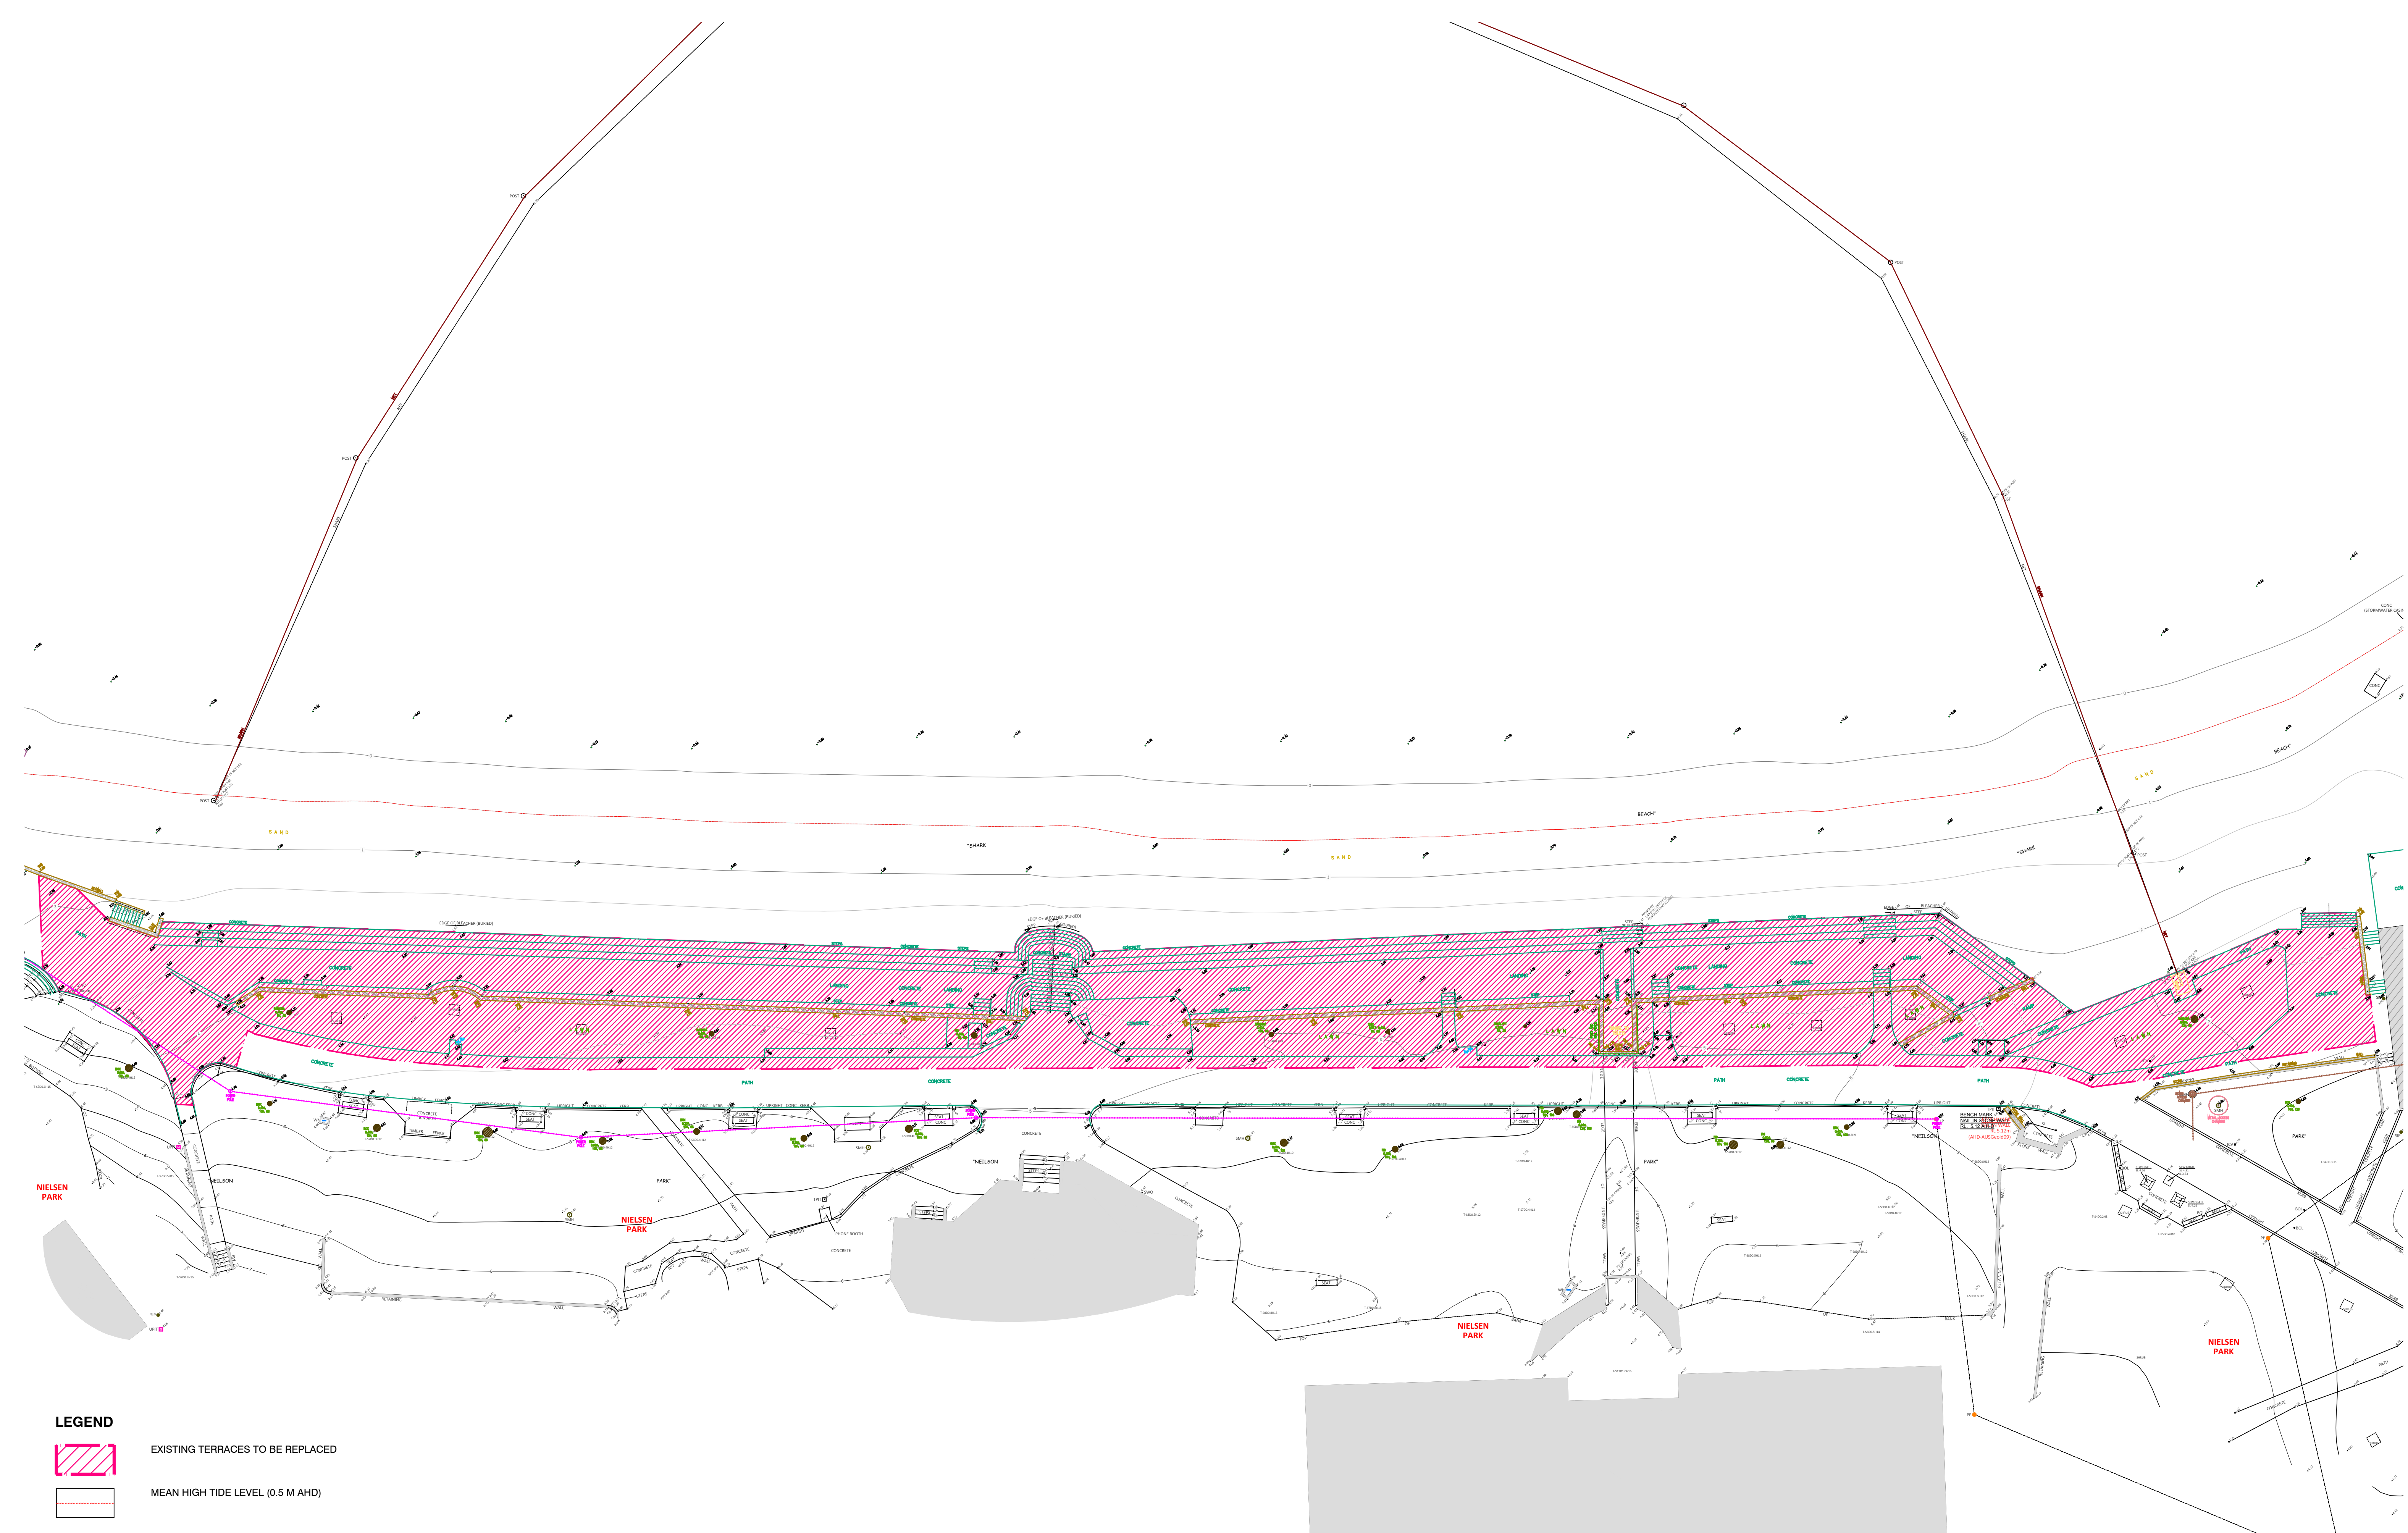

NOTES

THESE DRAWINGS ARE TO BE READ IN CONJUNCTION WITH ALL LANDSCAPE SCHEDULES AND TECHNICAL SPECIFICATION AND OTHER CONSULTANTS DRAWINGS. CHECK AND VERIFY ALL DIMENSIONS AND SITE CONDITIONS PRIOR TO THE COMMENCEMENT OF ANY WORK. DO NOT SCALE DRAWINGS - REFER TO FIGURED DIMENSIONS ONLY. INFORM OCULUS OF ANY DISCREPANCIES FOR CLARIFICATION BEFORE PROCEEDING. UNLESS NOTED OTHERWISE THIS DRAWING IS NOT FOR CONSTRUCTION.

© OCULUS 2017 All rights reserved



SERVICES SHOWN ON THIS DRAWING ARE APPROXIMATELY ONLY. THE EXACT LOCATION IS TO BE CONFIRMED ON SITE BY CONTRACTOR PRIOR TO COMMENCEMENT WORK.

KEY PLAN

ISSUE	DATE	AMENDMENT	DRN	APPRVD
D1	06/08/20	ISSUE FOR DA	SL	RB
D2	18/08/20	ISSUE FOR DA	SL	RB

O C U L U S

level 1 / 5 wilson street, p.o. box 307, newtown, nsw 2042
p 02.9557.5533 australia@oculus.info
SYDNEY **MELBOURNE** **WASHINGTON**

PROJECT

NIELSEN PARK SEA WALL REDEVELOPMENT

CLIENT


NATIONAL PARKS AND WILDLIFE SERVICE

ARCHITECT

STATUS

**ISSUE FOR
DEVELOPMENT APPLICATION**

DRAWING SCALE

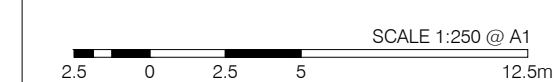

NORTH POINT



DRAWING


DEMOLITION PLAN

PROJECT №
S19-020

DRAWING №
L-200

SHEET SIZE
A1

ISSUE
D2

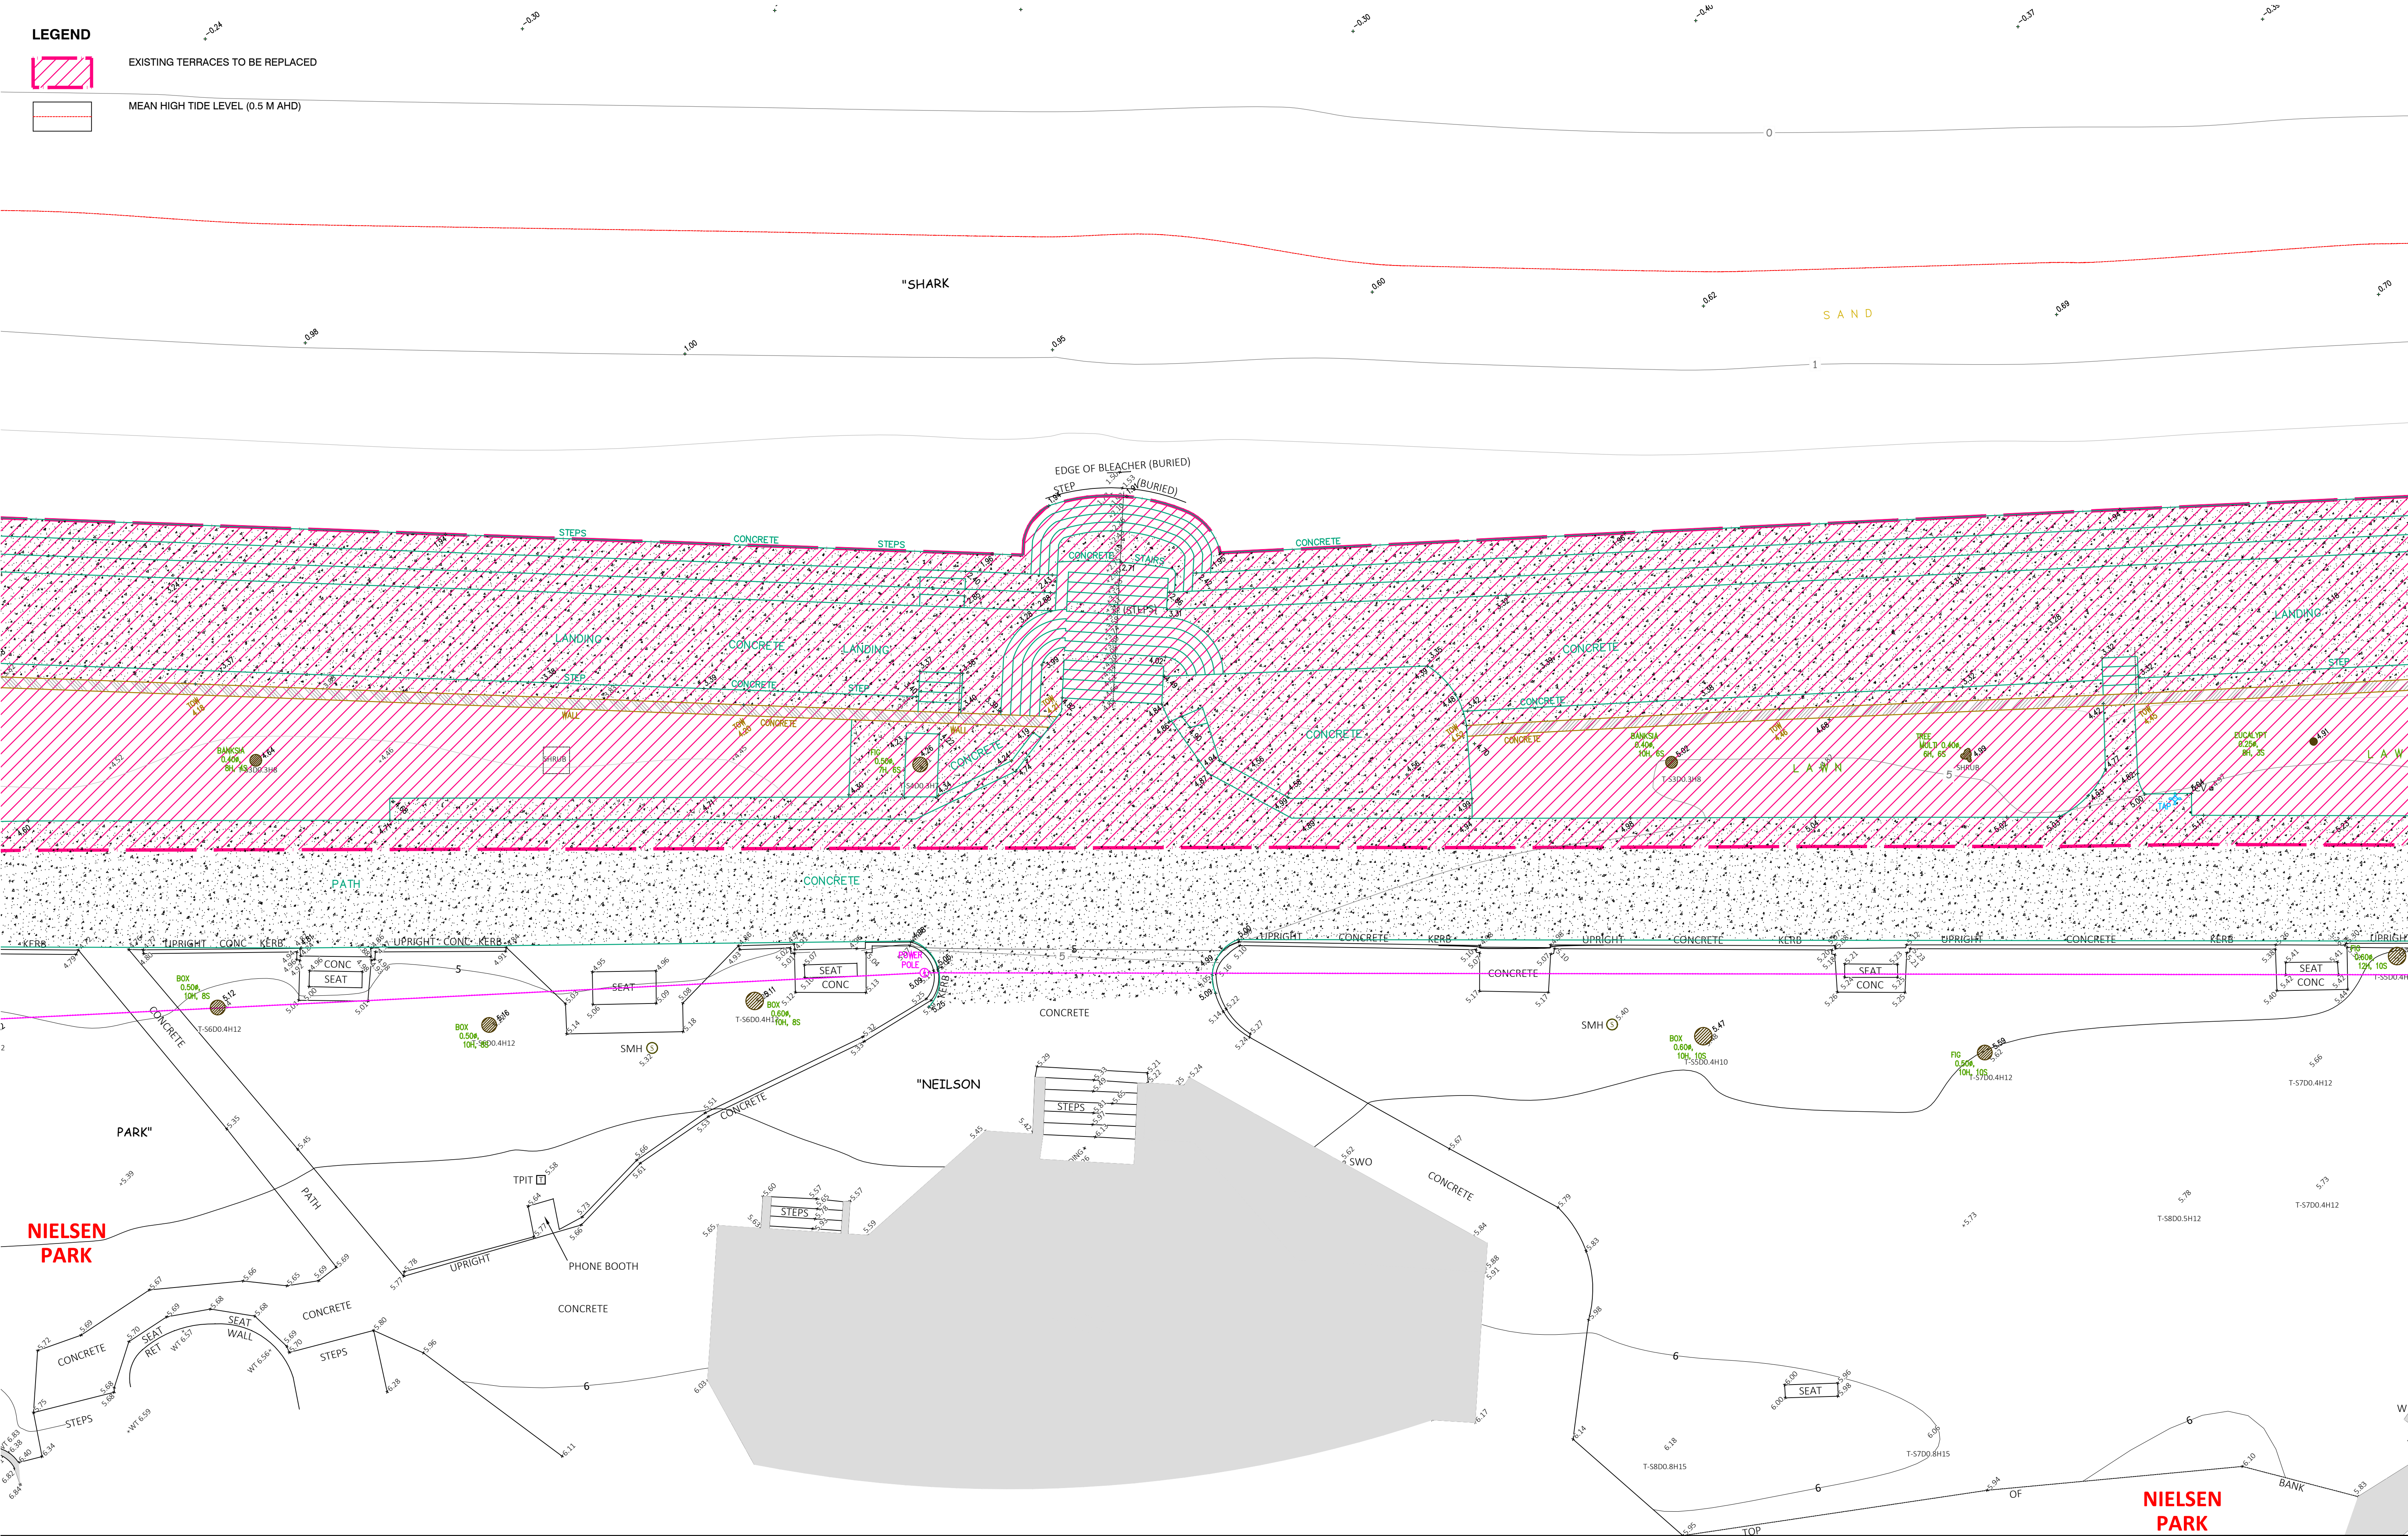

NOTES

THESE DRAWINGS ARE TO BE READ IN CONJUNCTION WITH ALL LANDSCAPE SCHEDULES AND TECHNICAL SPECIFICATION AND OTHER CONSULTANTS DRAWINGS. CHECK AND VERIFY ALL DIMENSIONS AND SITE CONDITIONS PRIOR TO THE COMMENCEMENT OF ANY WORK. DO NOT SCALE DRAWINGS - REFER TO FIGURED DIMENSIONS ONLY. INFORM OCULUS OF ANY DISCREPANCIES FOR CLARIFICATION BEFORE PROCEEDING. UNLESS NOTED OTHERWISE THIS DRAWING IS NOT FOR CONSTRUCTION.

© OCULUS 2017 All rights reserved

DIAL BEFORE YOU DIG
www.1100.com.au

SERVICES SHOWN ON THIS DRAWING ARE APPROXIMATELY ONLY. THE EXACT LOCATION IS TO BE CONFIRMED ON SITE BY CONTRACTOR PRIOR TO COMMENCEMENT WORK.

KEY PLAN

ISSUE	DATE	AMENDMENT	DRN	APRVD
D1	06/08/20	ISSUE FOR DA	SL	RB
D2	18/08/20	ISSUE FOR DA	SL	RB

OCULUS

level 1 / 5 wilson street, p.o. box 307, newtown, nsw 2042
p 02.9557.5533 australia@oculus.info
SYDNEY MELBOURNE WASHINGTON

PROJECT
NIELSEN PARK SEA WALL REDEVELOPMENT

CLIENT
NATIONAL PARKS AND WILDLIFE SERVICE

ARCHITECT


STATUS
ISSUE FOR DEVELOPMENT APPLICATION

DRAWING SCALE
SCALE 1:100 @ A1
1 0 1 2 5m

NORTH POINT

DRAWING
DEMOLITION PLAN SHEET 2 OF 3

PROJECT Nbr S19-020	SHEET SIZE A1
DRAWING Nbr L-202	ISSUE D2

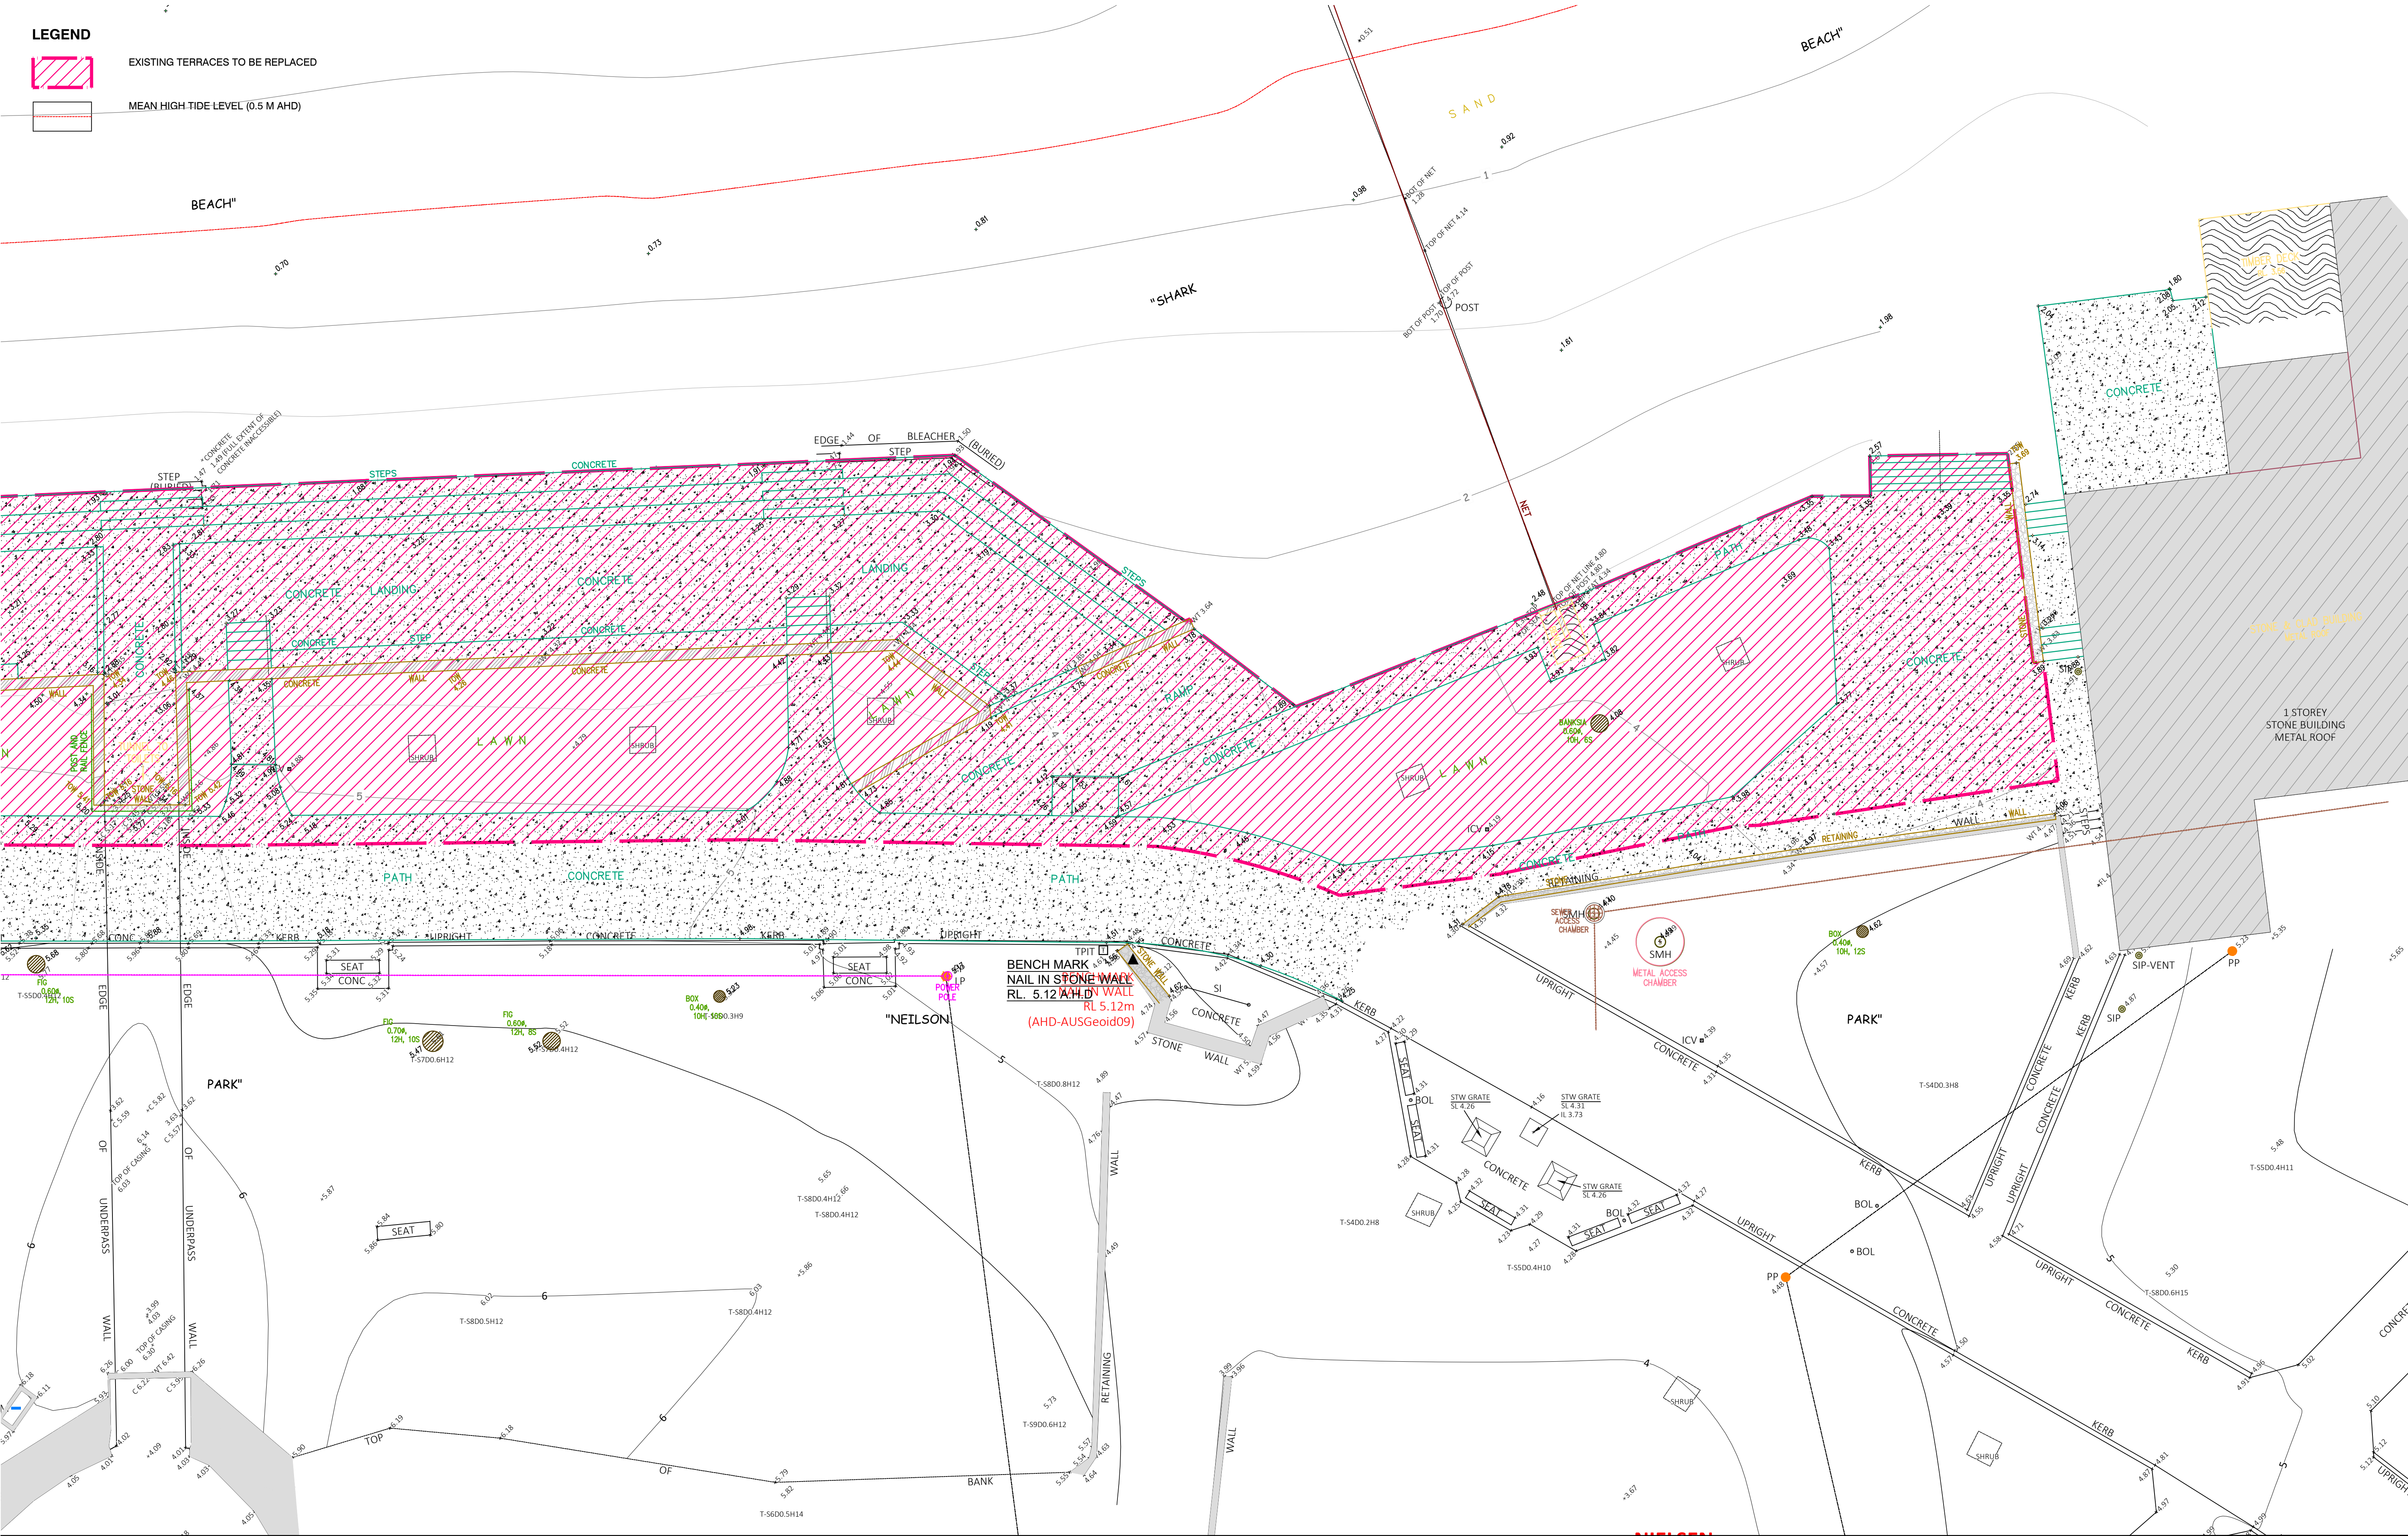

NOTES

THESE DRAWINGS ARE TO BE READ IN CONJUNCTION WITH ALL LANDSCAPE SCHEDULES AND TECHNICAL SPECIFICATION AND OTHER CONSULTANTS DRAWINGS. CHECK AND VERIFY ALL DIMENSIONS AND SITE CONDITIONS PRIOR TO THE COMMENCEMENT OF ANY WORK. DO NOT SCALE DRAWINGS - REFER TO FIGURED DIMENSIONS ONLY. INFORM OCULUS OF ANY DISCREPANCIES FOR CLARIFICATION BEFORE PROCEEDING. UNLESS NOTED OTHERWISE THIS DRAWING IS NOT FOR CONSTRUCTION.

© OCULUS 2017 All rights reserved

DIAL BEFORE YOU DIG
www.1100.com.au

SERVICES SHOWN ON THIS DRAWING ARE APPROXIMATELY ONLY. THE EXACT LOCATION IS TO BE CONFIRMED ON SITE BY CONTRACTOR PRIOR TO COMMENCEMENT WORK.

KEY PLAN

ISSUE	DATE	AMENDMENT	DRN	APRVD
D1	06/08/20	ISSUE FOR DA	SL	RB
D2	18/08/20	ISSUE FOR DA	SL	RB

OCULUS

level 1 / 5 wilson street, p.o. box 307, newtown, nsw 2042
p 02.9557.5533 australia@oculus.info
SYDNEY MELBOURNE WASHINGTON

PROJECT
NIELSEN PARK SEA WALL REDEVELOPMENT

CLIENT
NATIONAL PARKS AND WILDLIFE SERVICE

ARCHITECT

STATUS
ISSUE FOR DEVELOPMENT APPLICATION

DRAWING SCALE
SCALE 1:100 @ A1
1 0 1 2 5m

NORTH POINT

DRAWING
DEMOLITION PLAN
SHEET 3 OF 3


PROJECT No
S19-020

DRAWING No
L-203

SHEET SIZE
A1

ISSUE
D2

FILE PATH:P:\SYDNEY\S19-020 NIELSEN PARK SEAWALL06. CONCEPT DESIGN02. CAD DRAWINGS\01. SHEET SETS\OC_S19-020_200_DEMOLITION AND SITE PROTECTION DWG. DATE PLOTTED:11/08/2020, PLOTTED BY:SCARLETT LIANG

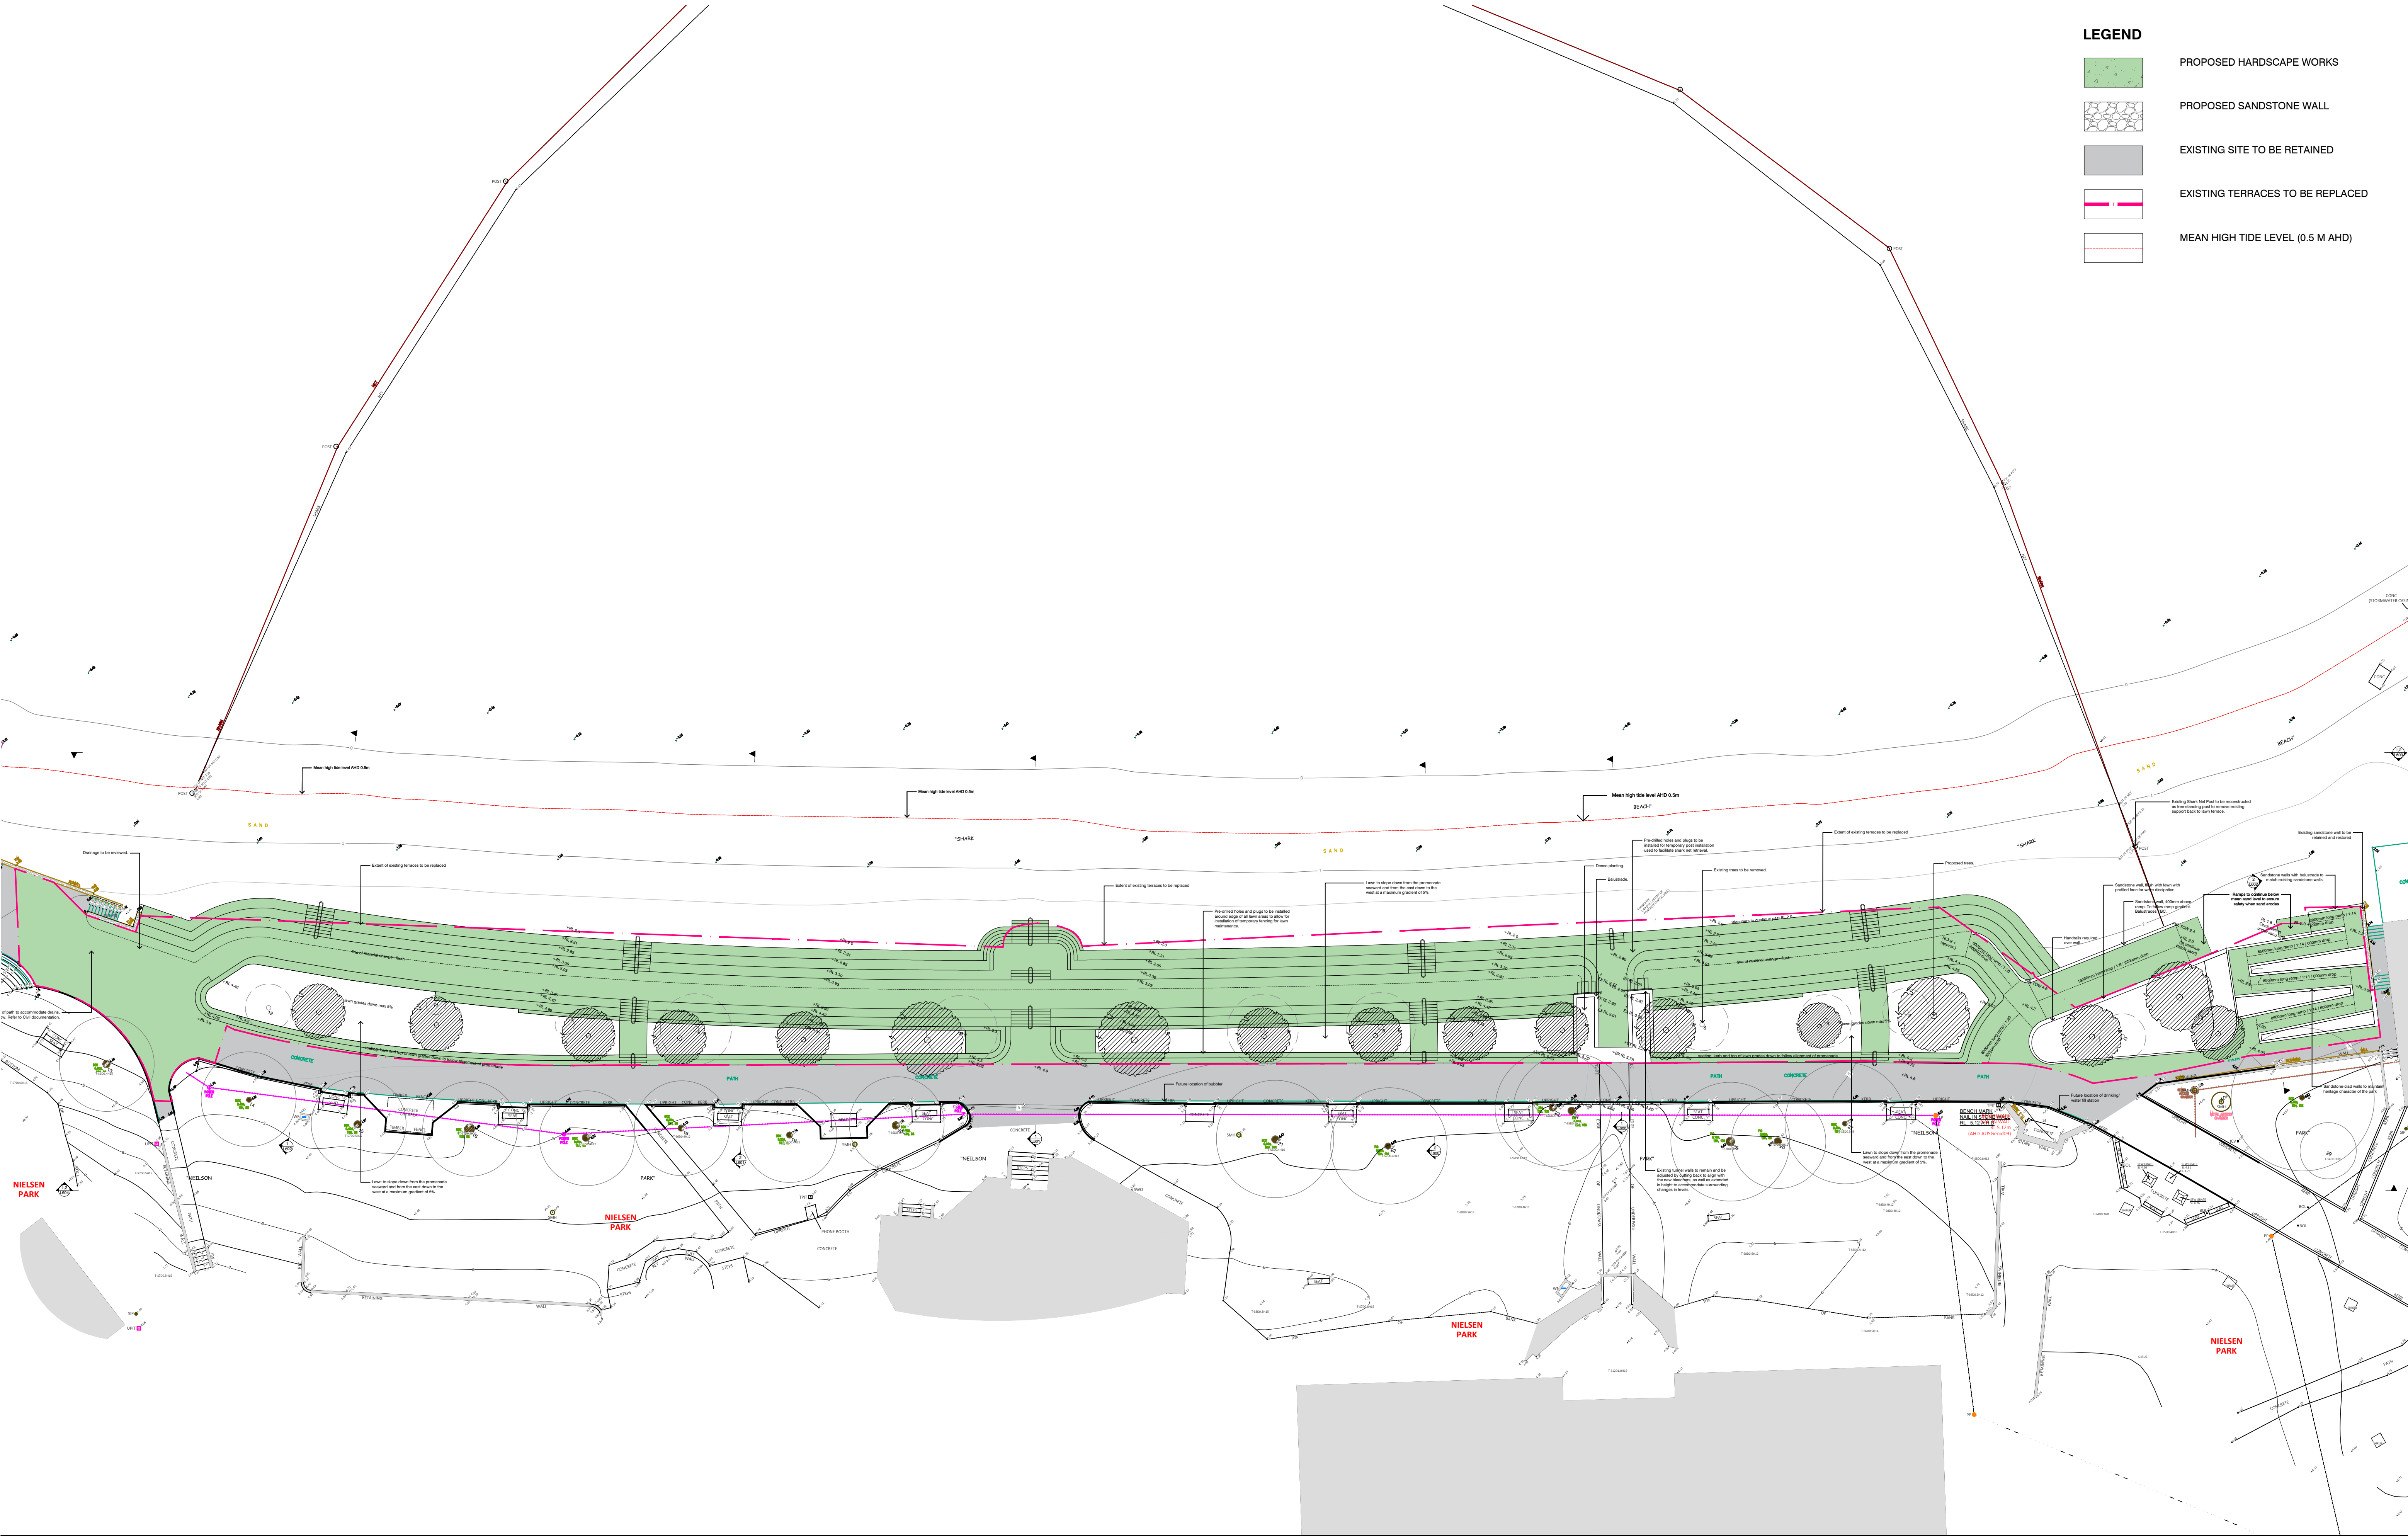

NOTES

THESE DRAWINGS ARE TO BE READ IN CONJUNCTION WITH ALL LANDSCAPE SCHEDULES AND TECHNICAL SPECIFICATION AND OTHER CONSULTANTS DRAWINGS. CHECK AND VERIFY ALL DIMENSIONS AND SITE CONDITIONS PRIOR TO THE COMMENCEMENT OF ANY WORK. DO NOT SCALE DRAWINGS - REFER TO FIGURED DIMENSIONS ONLY. INFORM OCULUS OF ANY DISCREPANCIES FOR CLARIFICATION BEFORE PROCEEDING. UNLESS NOTED OTHERWISE THIS DRAWING IS NOT FOR CONSTRUCTION.

© OCULUS 2017. All rights reserved.



SERVICES SHOWN ON THIS DRAWING ARE APPROXIMATELY ONLY. THE EXACT LOCATION IS TO BE CONFIRMED ON SITE BY CONTRACTOR PRIOR TO COMMENCEMENT WORK.

KEY PLAN

ISSUE	DATE	AMENDMENT	DRN	APRVD
D1	06/08/20	ISSUE FOR DA	SL	RB
D2	18/08/20	ISSUE FOR DA	SL	RB



level 1 / 5 wilson street, p.o. box 307, newtown, nsw 2042
p 02.9557.5533 australia@oculus.info
SYDNEY MELBOURNE WASHINGTON

PROJECT
NIELSEN PARK SEA WALL REDEVELOPMENT

CLIENT
NATIONAL PARKS AND WILDLIFE SERVICE

ARCHITECT

STATUS
ISSUE FOR DEVELOPMENT APPLICATION

DRAWING SCALE

SCALE 1:250 @ A1


2.5 0 2.5 5 12.5m

NORTH POINT



DRAWING GENERAL ARRANGEMENT PLAN

PROJECT No S19-020	SHEET SIZE A1
DRAWING No L-300	ISSUE D2

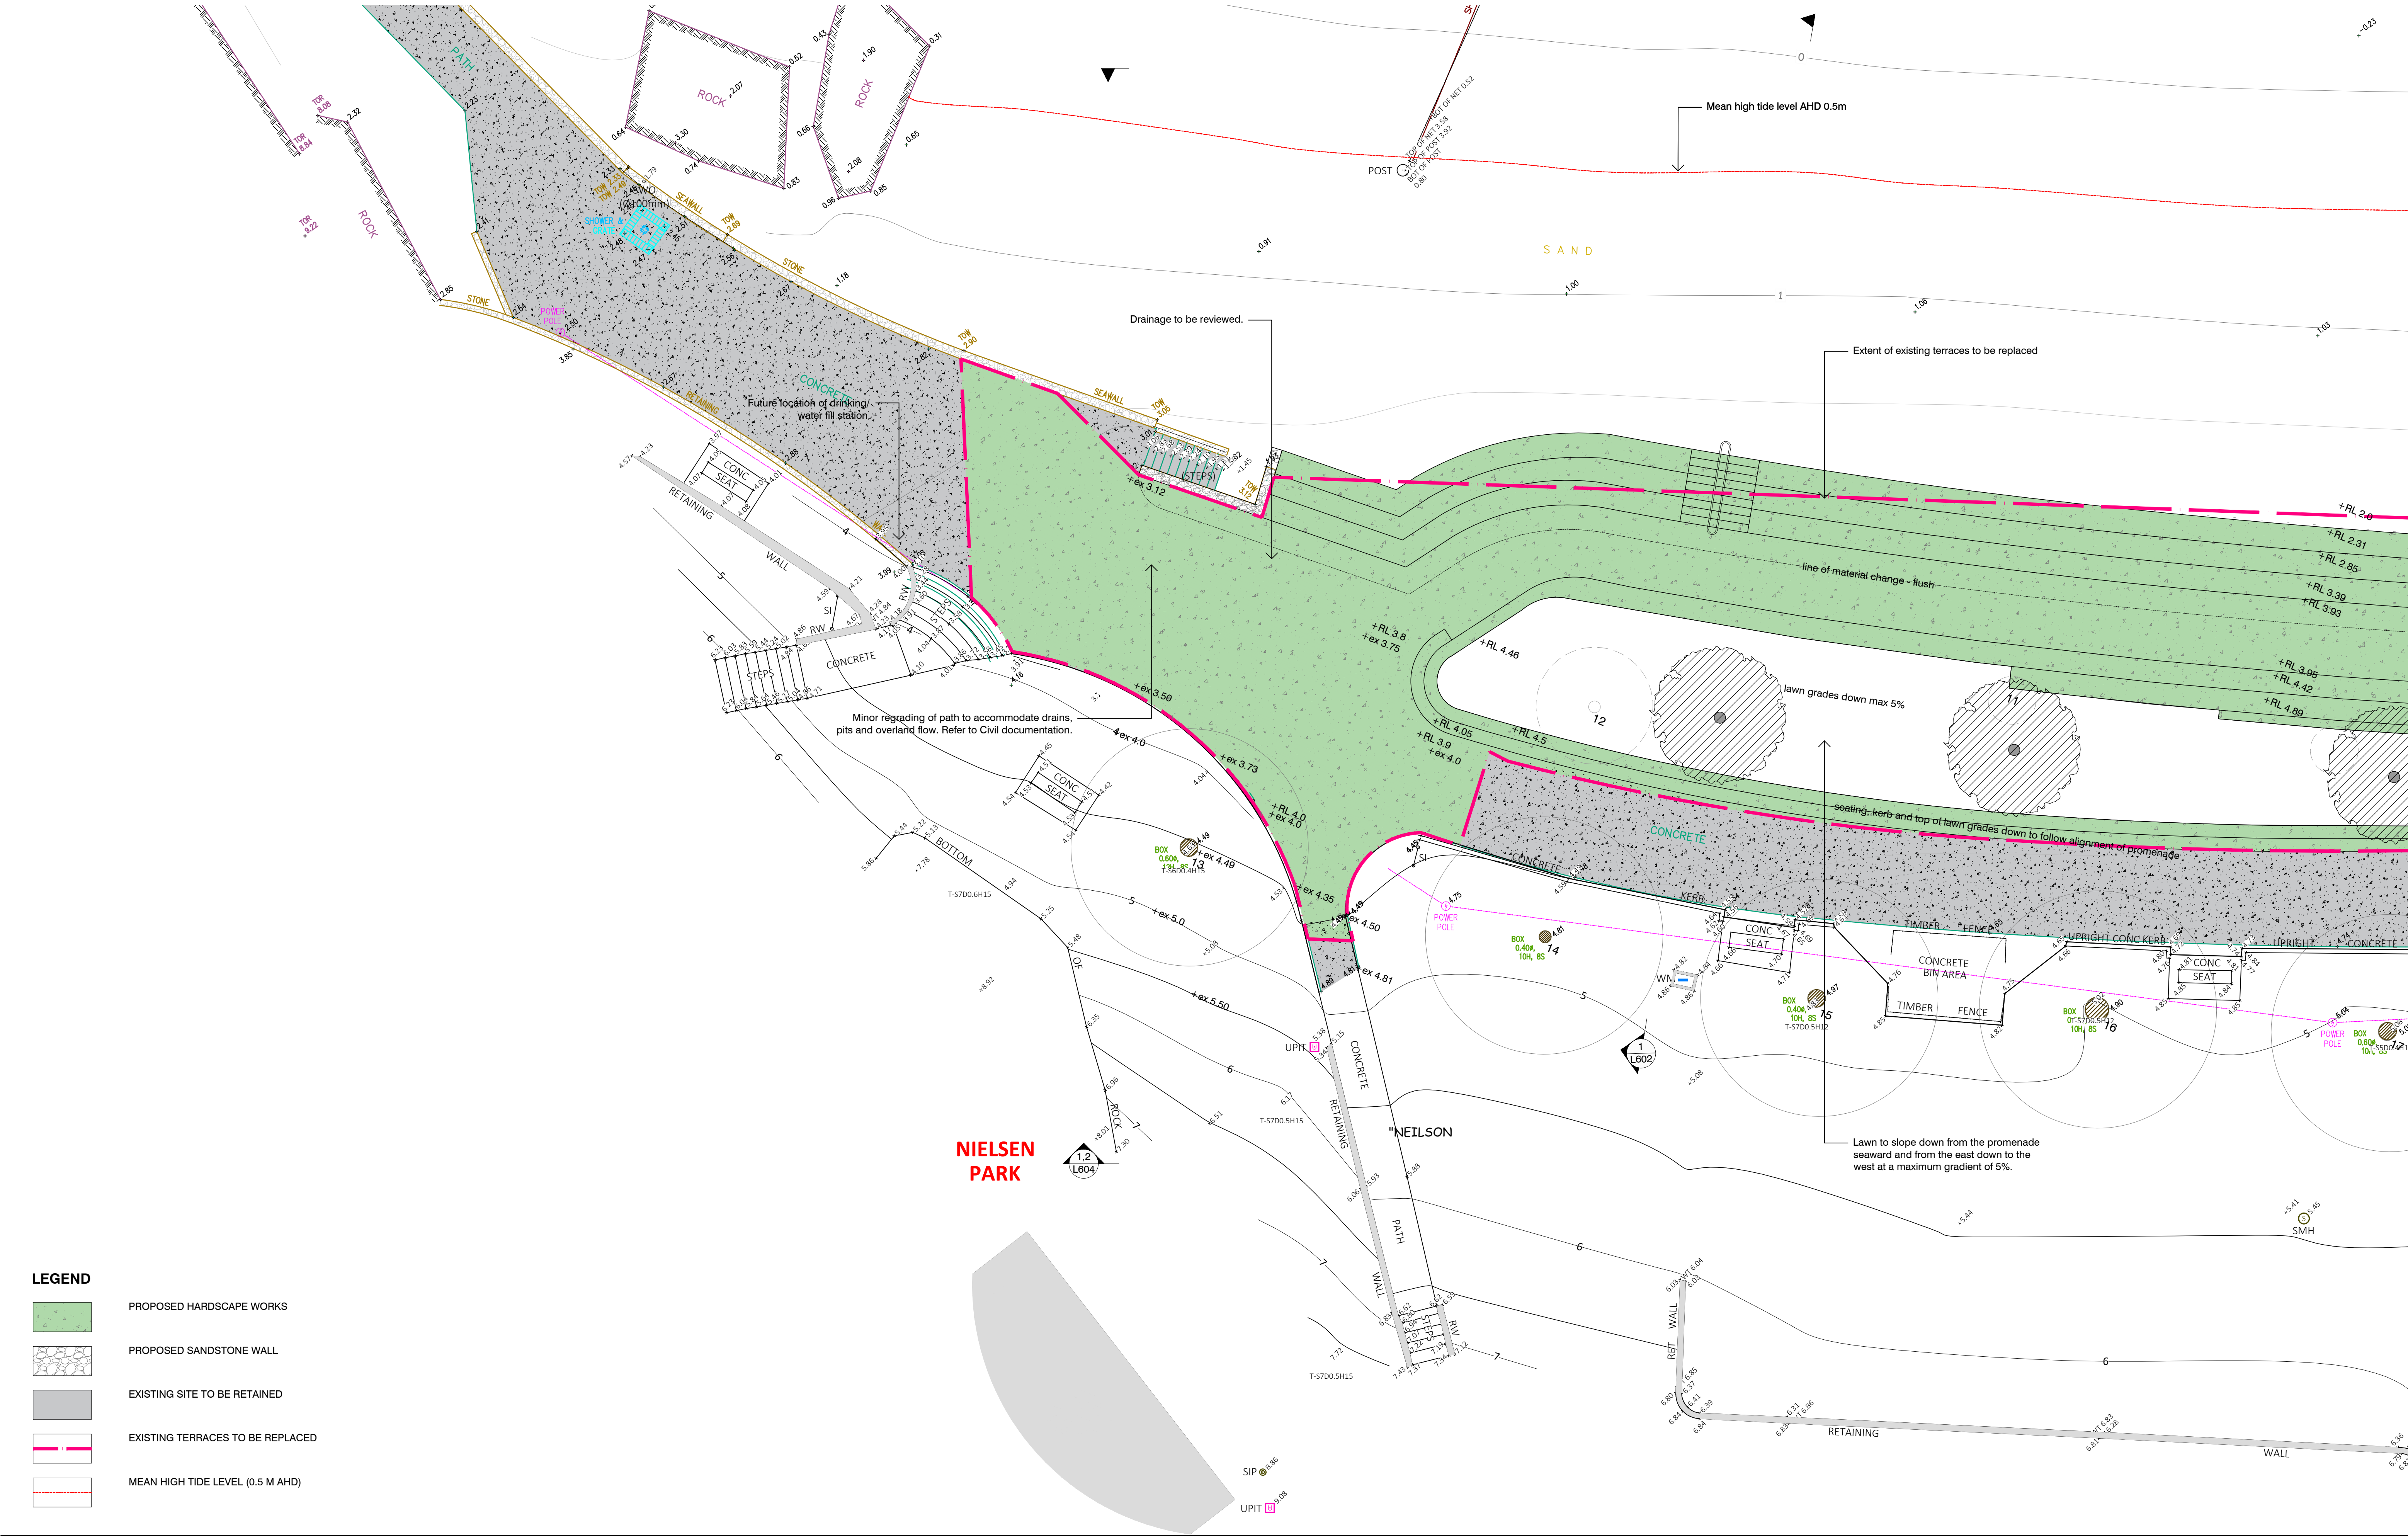

NOTES

THESE DRAWINGS ARE TO BE READ IN CONJUNCTION WITH ALL LANDSCAPE SCHEDULES AND TECHNICAL SPECIFICATION AND OTHER CONSULTANTS DRAWINGS. CHECK AND VERIFY ALL DIMENSIONS AND SITE CONDITIONS PRIOR TO THE COMMENCEMENT OF ANY WORK. DO NOT SCALE DRAWINGS - REFER TO FIGURED DIMENSIONS ONLY. INFORM OCULUS OF ANY DISCREPANCIES FOR CLARIFICATION BEFORE PROCEEDING. UNLESS NOTED OTHERWISE THIS DRAWING IS NOT FOR CONSTRUCTION.

© OCULUS 2017 All rights reserved

DIAL BEFORE YOU DIG

www.1100.com.au

SERVICES SHOWN ON THIS DRAWING ARE APPROXIMATELY ONLY. THE EXACT LOCATION IS TO BE CONFIRMED ON SITE BY CONTRACTOR PRIOR TO COMMENCEMENT WORK.

KEY PLAN

ISSUE	DATE	AMENDMENT	DRN	APRVD
D1	06/08/20	ISSUE FOR DA	SL	RB
D2	18/08/20	ISSUE FOR DA	SL	RB
D3	27/10/20	ISSUE FOR DA	ST	RB

OCULUS

level 1 / 5 wilson street, p.o. box 307, newtown, nsw 2042
p 02.9557.5533 australia@oculus.info
SYDNEY MELBOURNE WASHINGTON

PROJECT

NIELSEN PARK SEA WALL REDEVELOPMENT

CLIENT

NATIONAL PARKS AND WILDLIFE SERVICE

ARCHITECT

STATUS

ISSUE FOR DEVELOPMENT APPLICATION

DRAWING SCALE

SCALE 1:100 @ A1
1 0 1 2 5m

NORTH POINT

DRAWING

GENERAL ARRANGEMENT PLAN SHEET 1 OF 3

PROJECT No

S19-020

SHEET SIZE

A1


DRAWING No

L-301

ISSUE

D3

FILE PATH: P:\SYDNEY\19-020 NIELSEN PARK SEAWALL\06. CONCEPT DESIGN\02. CAD DRAWINGS\01. SHEET SETS\OC_S19-020_300_GENERAL ARRANGEMENT PLAN.DWG; DATE PLOTTED: 11/08/2020; PLOTTED BY: SIMON TRICK

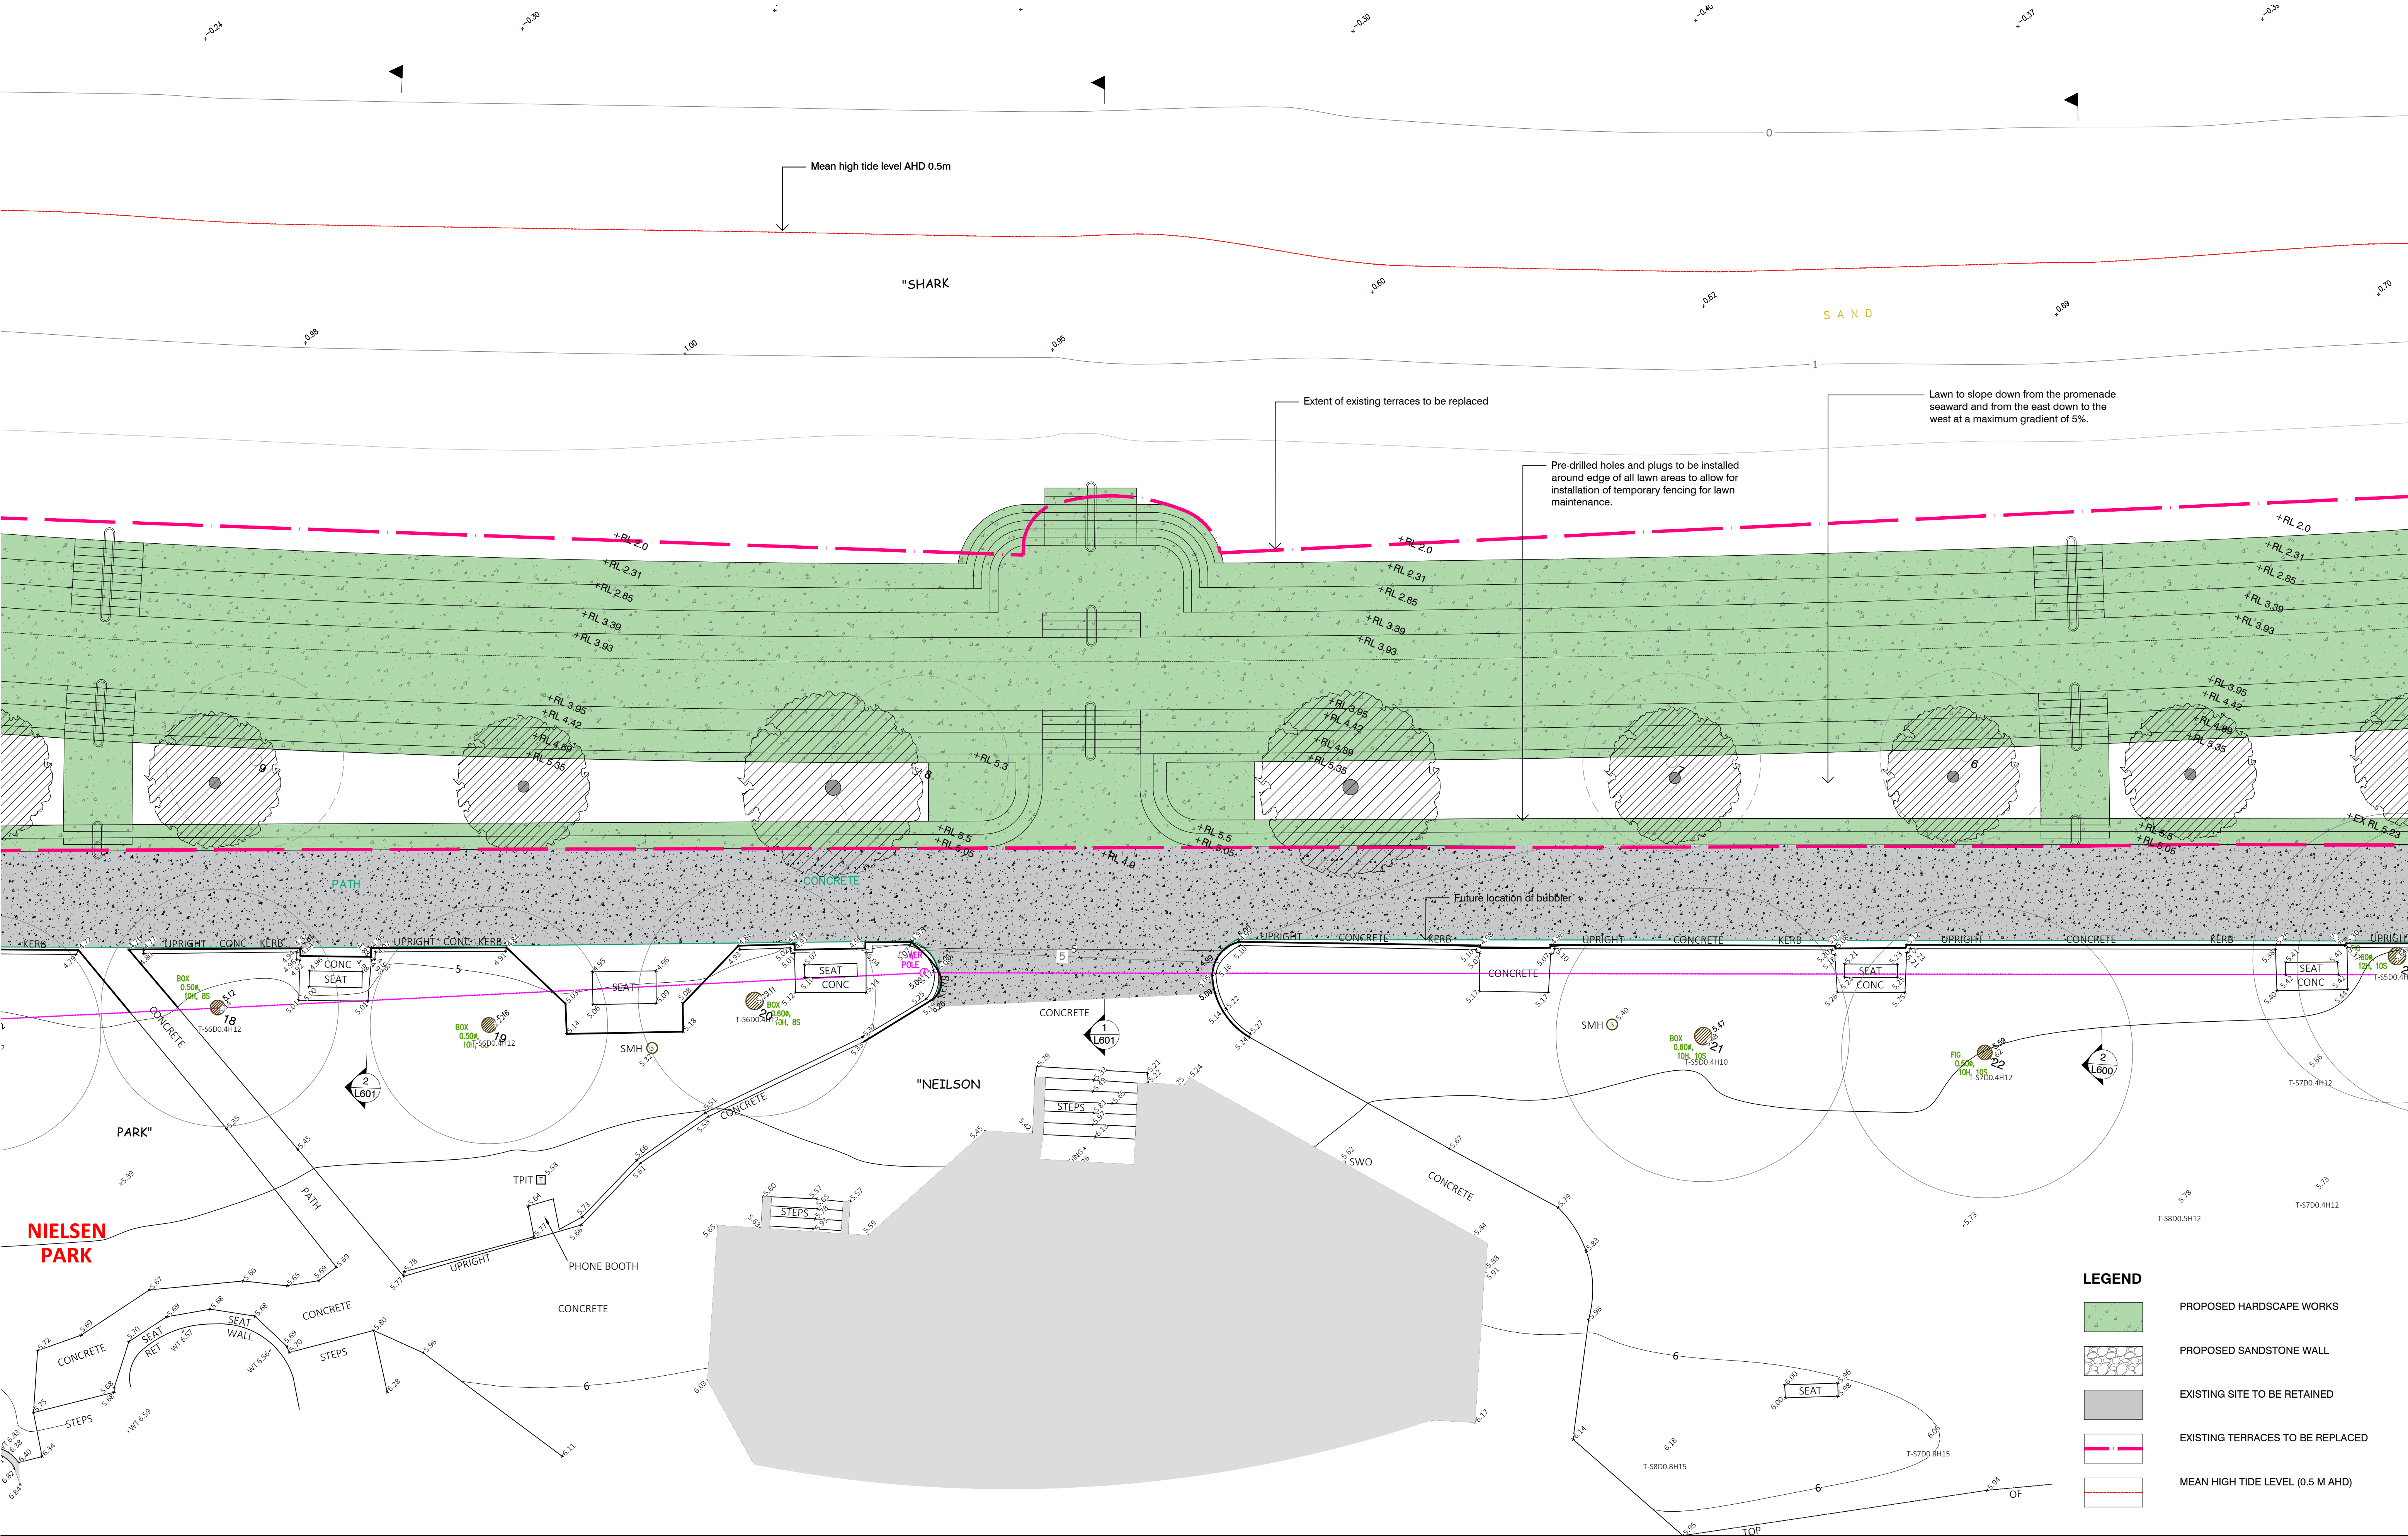

NOTES

THESE DRAWINGS ARE TO BE READ IN CONJUNCTION WITH ALL LANDSCAPE SCHEDULES AND TECHNICAL SPECIFICATION AND OTHER CONSULTANTS DRAWINGS. CHECK AND VERIFY ALL DIMENSIONS AND SITE CONDITIONS PRIOR TO THE COMMENCEMENT OF ANY WORK. DO NOT SCALE DRAWINGS - REFER TO FIGURED DIMENSIONS ONLY. INFORM OCULUS OF ANY DISCREPANCIES FOR CLARIFICATION BEFORE PROCEEDING. UNLESS NOTED OTHERWISE THIS DRAWING IS NOT FOR CONSTRUCTION.

© OCULUS 2017 All rights reserved

DIAL BEFORE YOU DIG
www.1100.com.au

SERVICES SHOWN ON THIS DRAWING ARE APPROXIMATELY ONLY. THE EXACT LOCATION IS TO BE CONFIRMED ON SITE BY CONTRACTOR PRIOR TO COMMENCEMENT WORK.

KEY PLAN

ISSUE	DATE	AMENDMENT	DRN	APRVD
D1	06/08/20	ISSUE FOR DA	SL	RB
D2	18/08/20	ISSUE FOR DA	SL	RB

OCULUS

level 1 / 5 wilson street, p.o. box 307, newtown, nsw 2042
p 02.9557.5533 australia@oculus.info
SYDNEY MELBOURNE WASHINGTON

PROJECT
NIELSEN PARK SEA WALL REDEVELOPMENT

CLIENT
NATIONAL PARKS AND WILDLIFE SERVICE

ARCHITECT

STATUS
ISSUE FOR DEVELOPMENT APPLICATION


DRAWING SCALE
SCALE 1:100 @ A1
1 0 1 2 5m

NORTH POINT

DRAWING
GENERAL ARRANGEMENT PLAN SHEET 2 OF 3

PROJECT No S19-020	SHEET SIZE A1
DRAWING No L-302	ISSUE D2

FILE PATH:P:\SYDNEY\S19-020 NIELSEN PARK SEAWALL\06. CONCEPT DESIGN\02. CAD DRAWINGS\01. SHEET SETS\OC_S19-020_300_GENERAL ARRANGEMENT.DWG; DATE PLOTTED:11/08/2020; PLOTTED BY:SCARLETT UANG

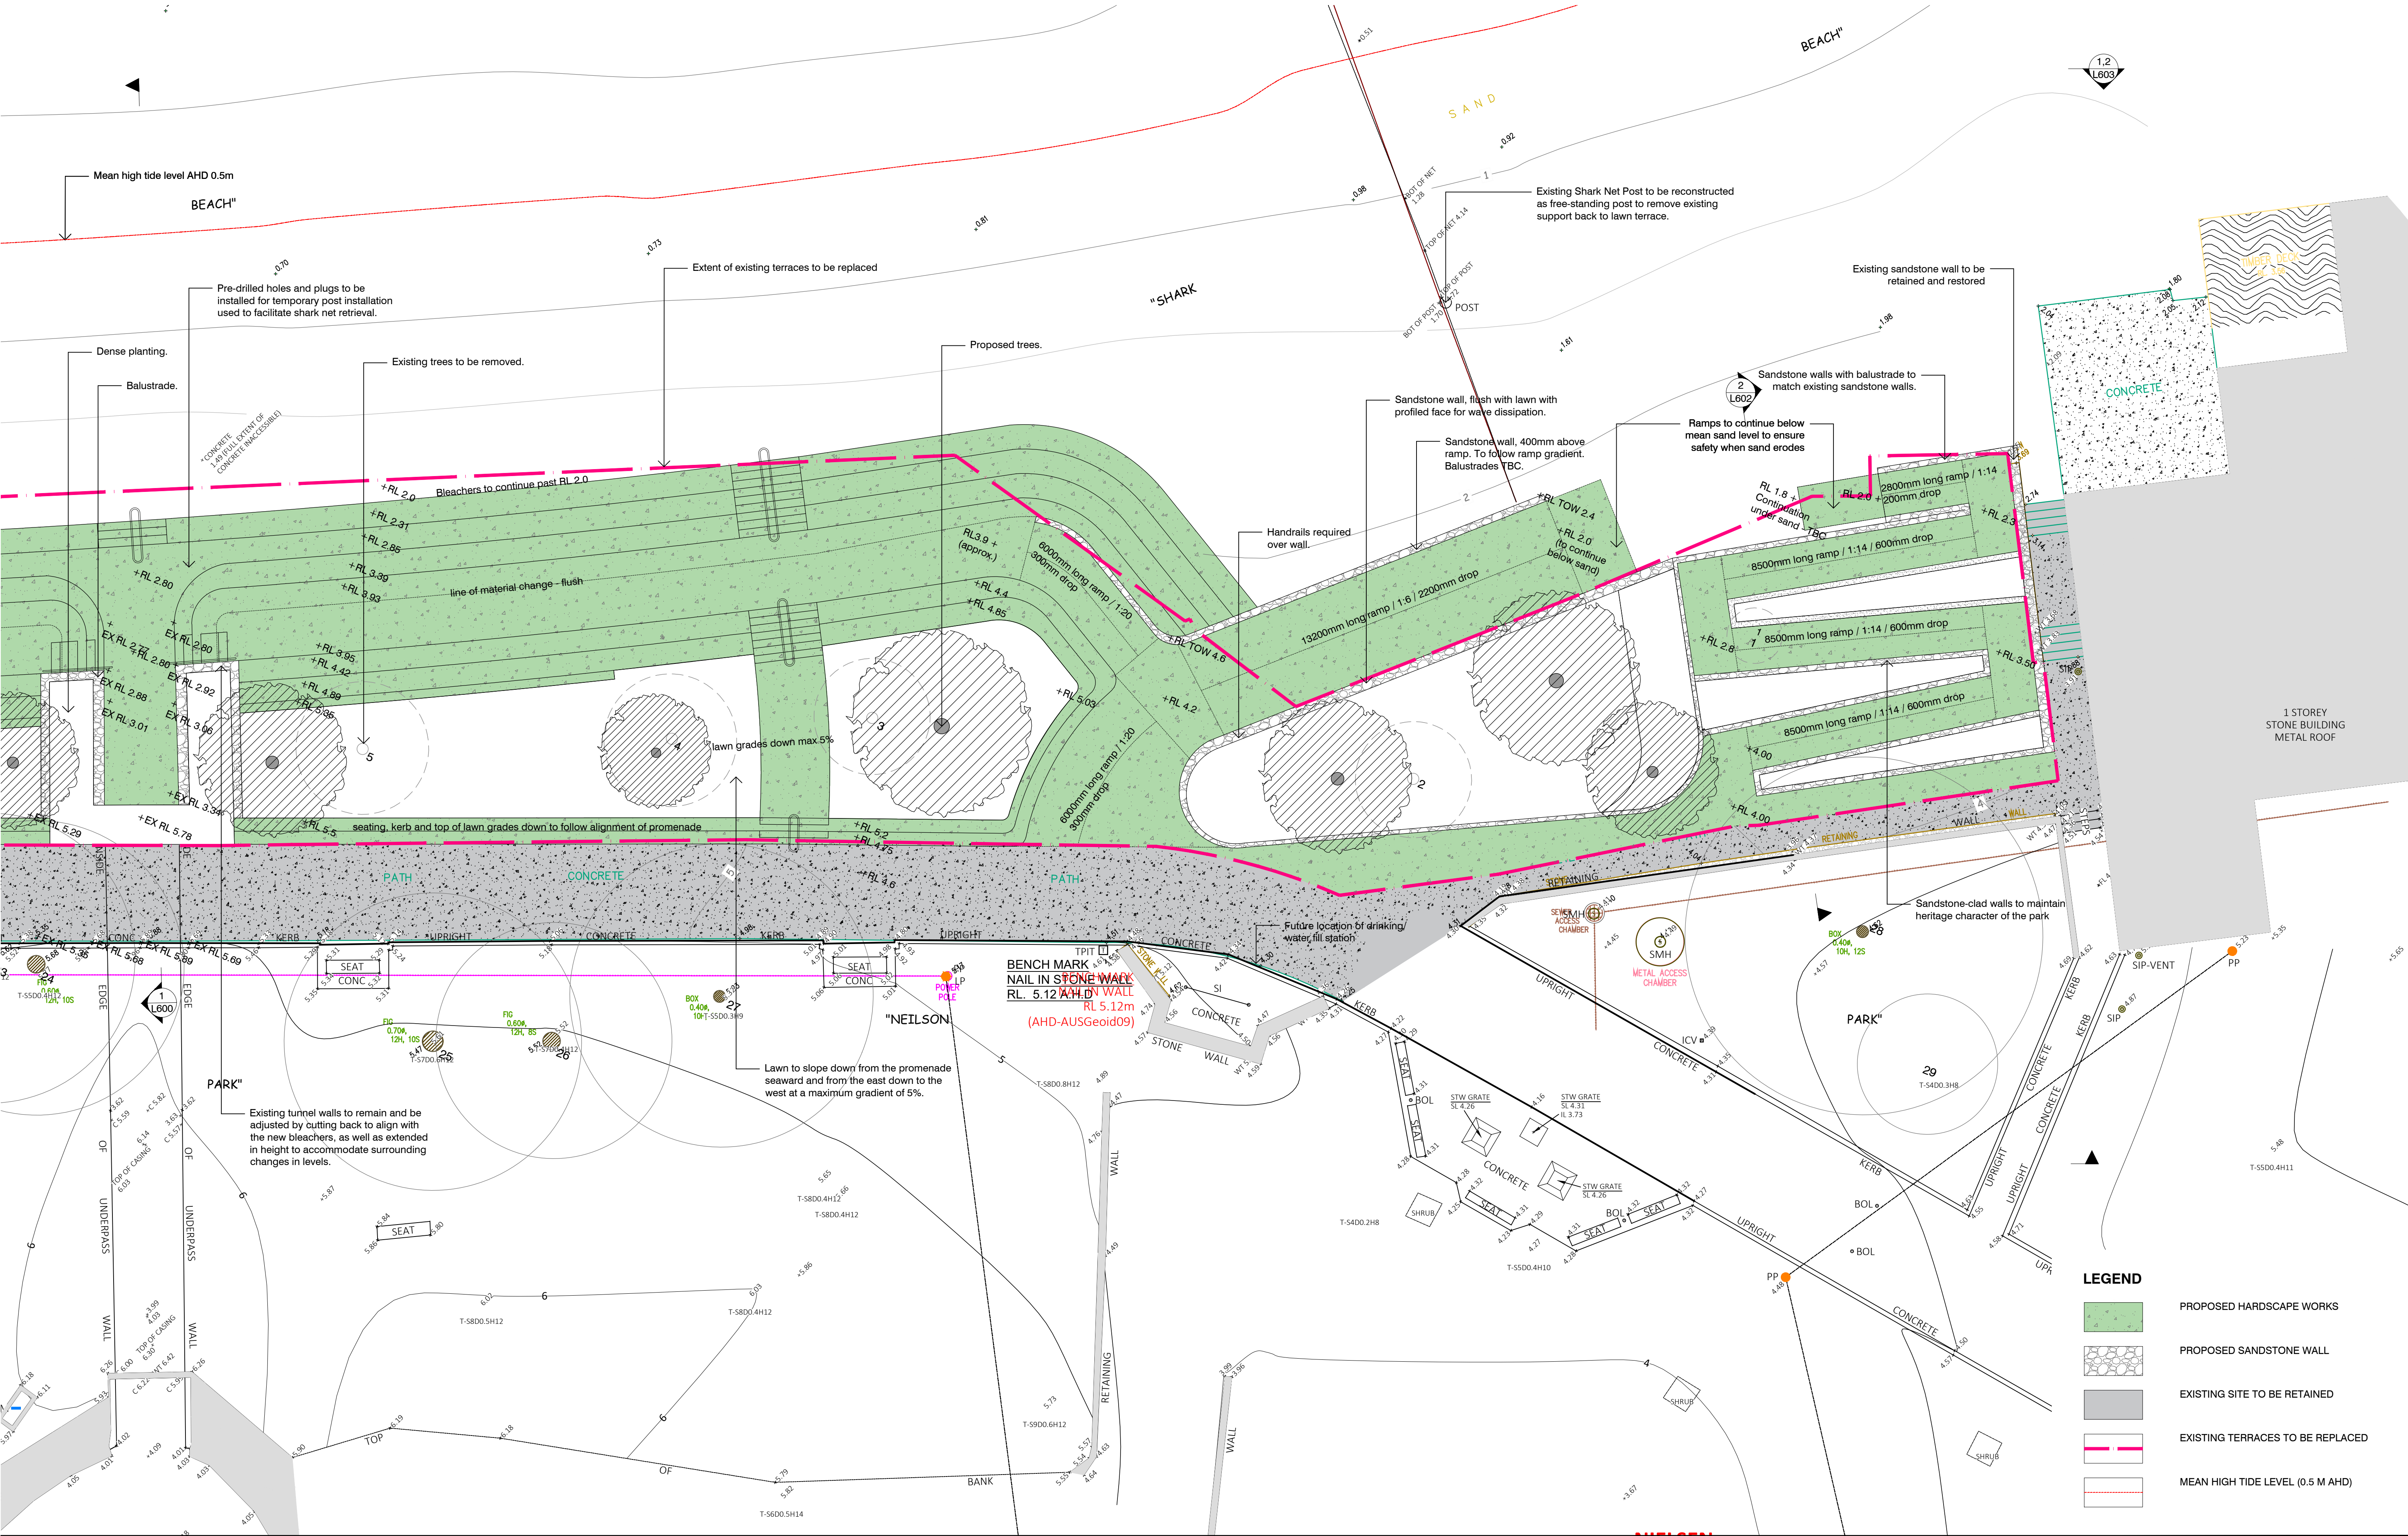

NOTES

THESE DRAWINGS ARE TO BE READ IN CONJUNCTION WITH ALL LANDSCAPE SCHEDULES AND TECHNICAL SPECIFICATION AND OTHER CONSULTANTS DRAWINGS. CHECK AND VERIFY ALL DIMENSIONS AND SITE CONDITIONS PRIOR TO THE COMMENCEMENT OF ANY WORK. DO NOT SCALE DRAWINGS - REFER TO FIGURED DIMENSIONS ONLY. INFORM OCULUS OF ANY DISCREPANCIES FOR CLARIFICATION BEFORE PROCEEDING. UNLESS NOTED OTHERWISE THIS DRAWING IS NOT FOR CONSTRUCTION.

© OCULUS 2017 All rights reserved

DIAL BEFORE YOU DIG

www.1100.com.au

SERVICES SHOWN ON THIS DRAWING ARE APPROXIMATELY ONLY. THE EXACT LOCATION IS TO BE CONFIRMED ON SITE BY CONTRACTOR PRIOR TO COMMENCEMENT WORK.

KEY PLAN

ISSUE	DATE	AMENDMENT	DRN	APRVD
D1	06/08/20	ISSUE FOR DA	SL	RB
D2	18/08/20	ISSUE FOR DA	SL	RB

OCULUS

level 1 / 5 Wilson Street, p.o. box 307, Newtown, NSW 2042
p 02.9557.5533 australia@oculus.info
SYDNEY MELBOURNE WASHINGTON

PROJECT

NIELSEN PARK SEA WALL REDEVELOPMENT

CLIENT

NATIONAL PARKS AND WILDLIFE SERVICE

ARCHITECT

STATUS

ISSUE FOR DEVELOPMENT APPLICATION

DRAWING SCALE

SCALE 1:100 @ A1

5m

NORTH POINT

DRAWING

GENERAL ARRANGEMENT PLAN

SHEET 3 OF 3

PROJECT No

S19-020

DRAWING No

L-303


SHEET SIZE

A1

ISSUE

D2

FILE PATH: P:\SYDNEY\S19-020 NIELSEN PARK SEAWALL\06. CONCEPT DESIGN\02. CAD DRAWINGS\01. SHEET SETS\OC_S19-020_300_GENERAL ARRANGEMENT.DWG; DATE PLOTTED: 11/08/2020; PLOTTED BY: SCARLETT UANG

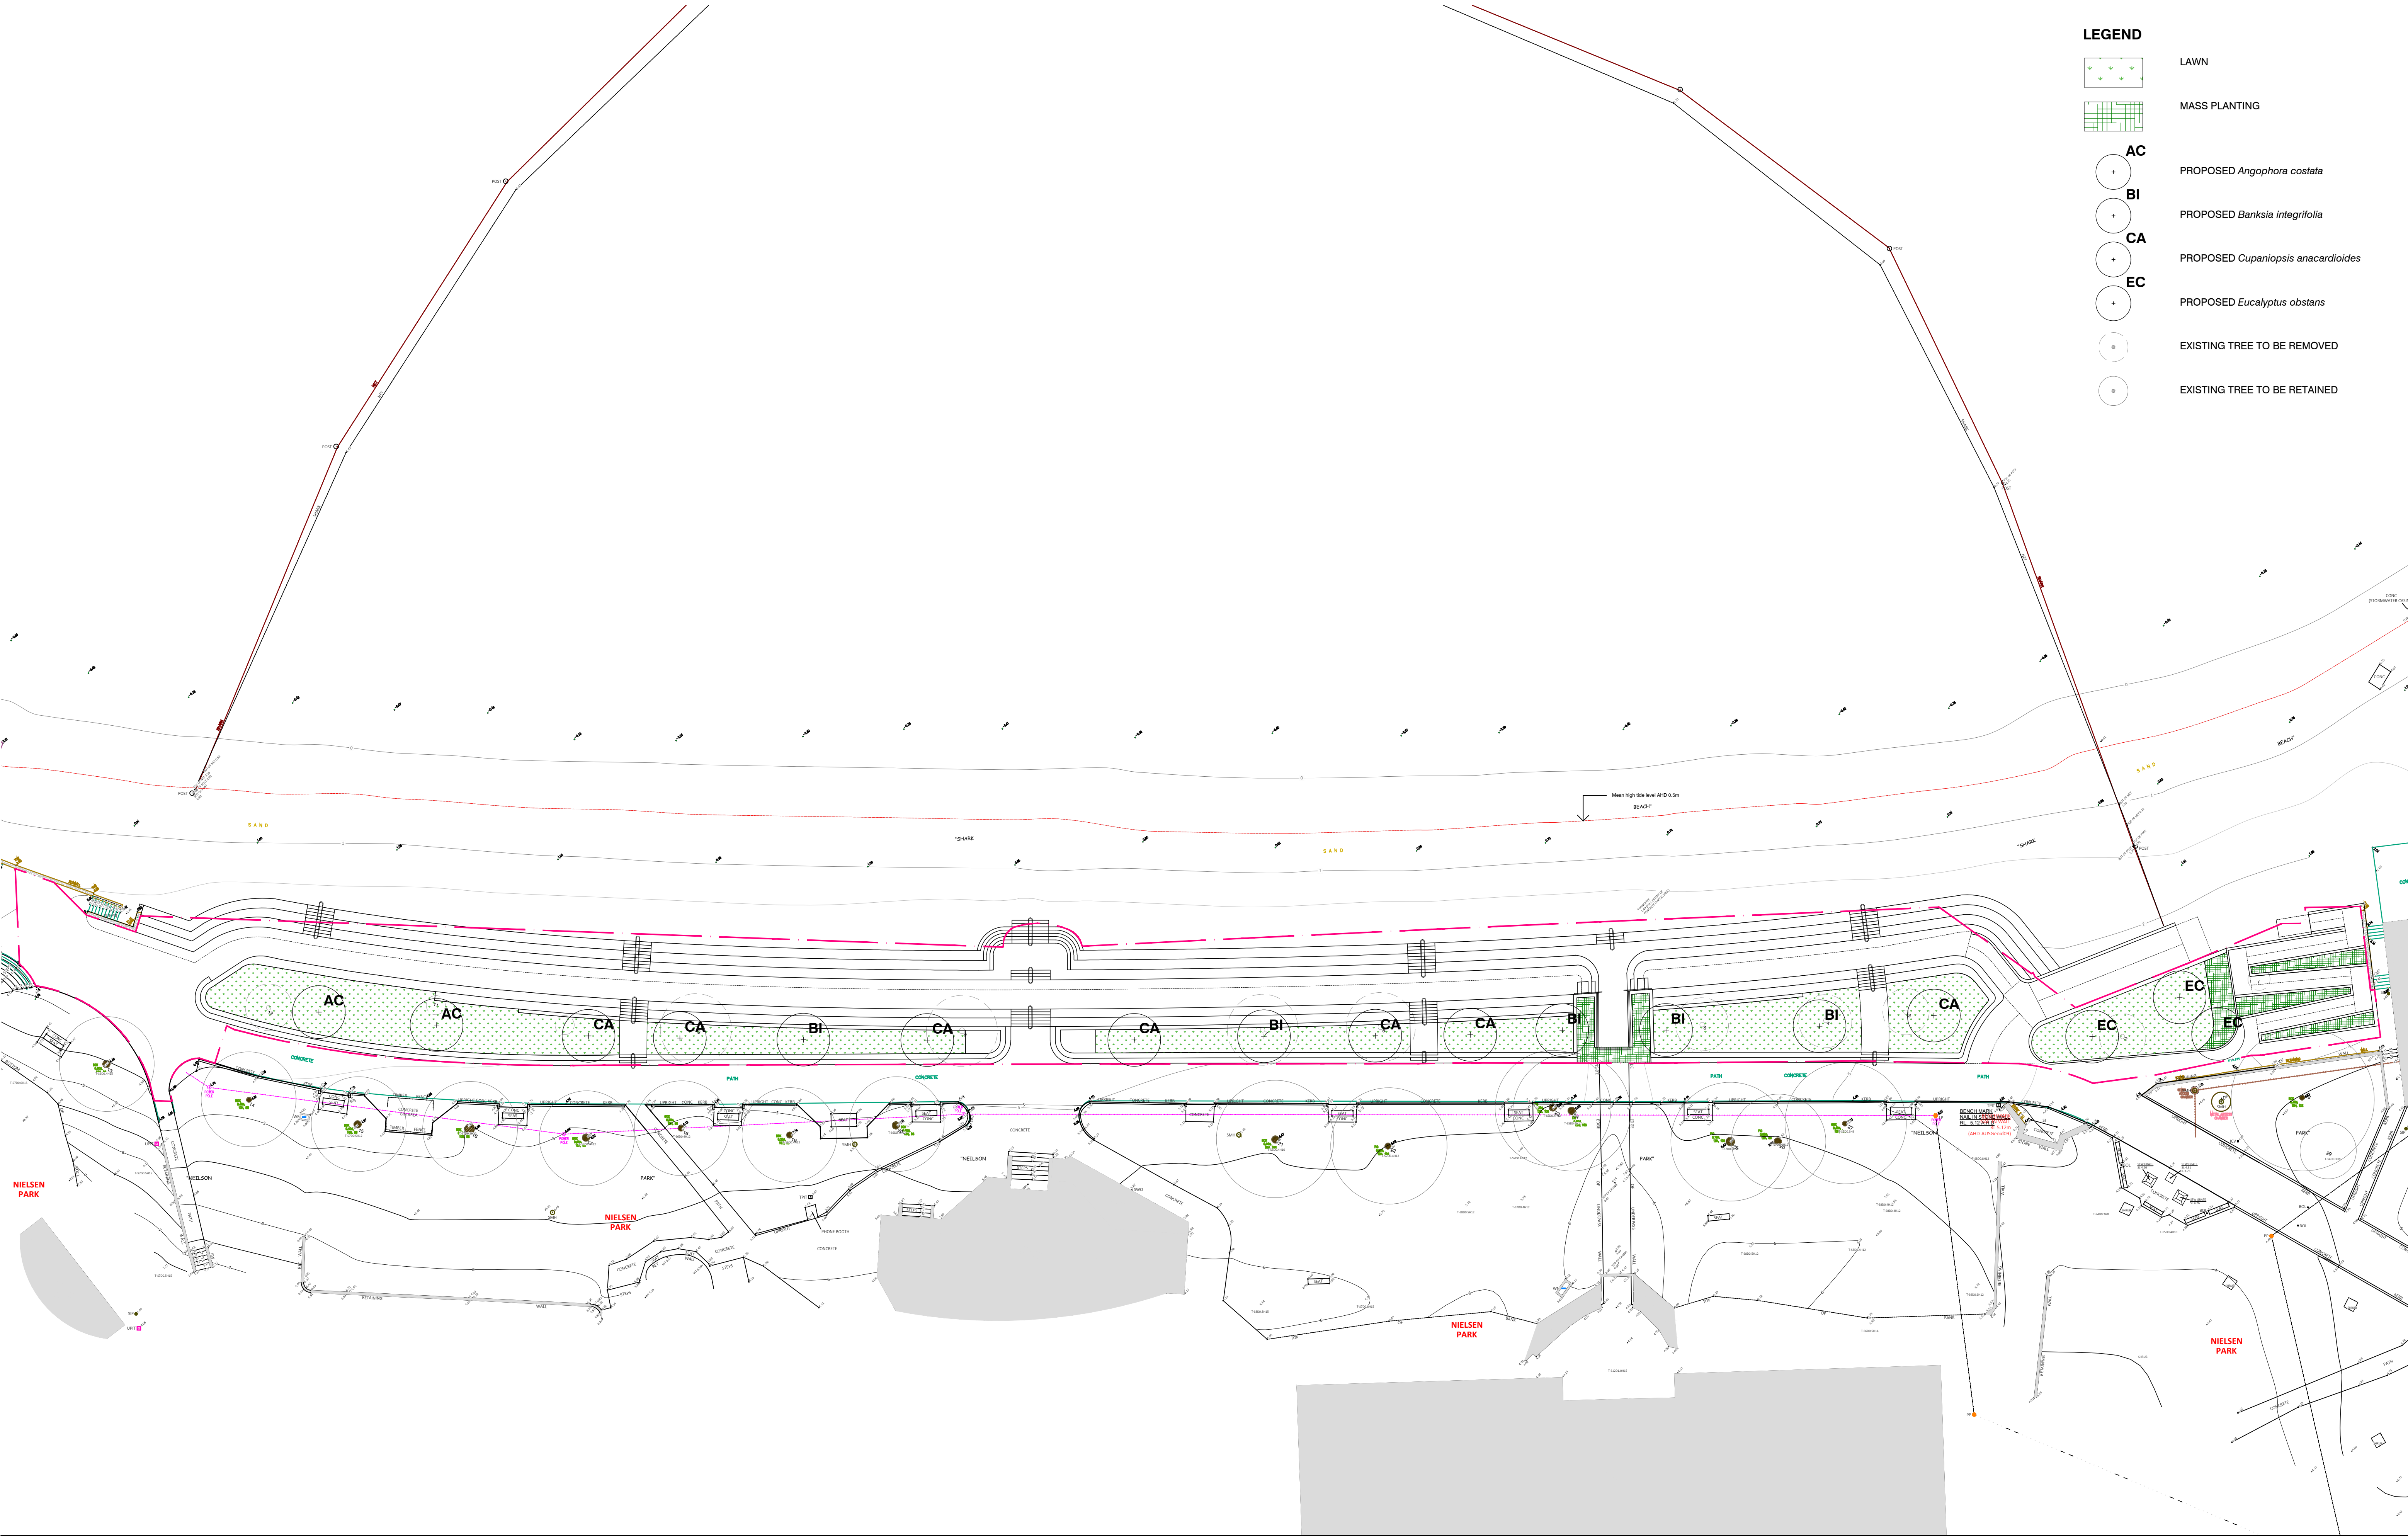

- LEGEND**
- LAWN
 - MASS PLANTING
 - AC
+
BI
+
CA
+
EC
+
PROPOSED *Angophora costata*
 - PROPOSED *Banksia integrifolia*
 - PROPOSED *Cupaniopsis anacardioides*
 - PROPOSED *Eucalyptus obstans*
 - EXISTING TREE TO BE REMOVED
 - EXISTING TREE TO BE RETAINED

NOTES

THESE DRAWINGS ARE TO BE READ IN CONJUNCTION WITH ALL LANDSCAPE SCHEDULES AND TECHNICAL SPECIFICATION AND OTHER CONSULTANTS DRAWINGS. CHECK AND VERIFY ALL DIMENSIONS AND SITE CONDITIONS PRIOR TO THE COMMENCEMENT OF ANY WORK. DO NOT SCALE DRAWINGS - REFER TO FIGURED DIMENSIONS ONLY. INFORM OCULUS OF ANY DISCREPANCIES FOR CLARIFICATION BEFORE PROCEEDING. UNLESS NOTED OTHERWISE THIS DRAWING IS NOT FOR CONSTRUCTION.

© OCULUS 2017 All rights reserved

DIAL BEFORE YOU DIG
www.1100.com.au

SERVICES SHOWN ON THIS DRAWING ARE APPROXIMATELY ONLY. THE EXACT LOCATION IS TO BE CONFIRMED ON SITE BY CONTRACTOR PRIOR TO COMMENCEMENT WORK.

FILE PATH: P:\SYDNEY\S19-020 NIELSEN PARK SEAWALL\06. CONCEPT DESIGN\02. CAD DRAWINGS\01. SHEET SETS\OC_S19-020_500_PLANTING PLAN.DWG; DATE PLOTTED: 17/08/2020; PLOTTED BY: SIMON TRICK

KEY PLAN

ISSUE	DATE	AMENDMENT	DRN	APRVD
D1	06/08/20	ISSUE FOR DA	SL	RB
D2	18/08/20	ISSUE FOR DA	SL	RB
D3	27/10/20	ISSUE FOR DA	ST	RB

OCULUS

level 1 / 5 wilson street, p.o. box 307, newtown, nsw 2042
p 02.9557.5533 australia@oculus.info
SYDNEY MELBOURNE WASHINGTON

PROJECT
NIELSEN PARK SEA WALL REDEVELOPMENT

CLIENT
NATIONAL PARKS AND WILDLIFE SERVICE

ARCHITECT


STATUS
ISSUE FOR DEVELOPMENT APPLICATION

DRAWING SCALE
SCALE 1:250 @ A1
2.5 0 2.5 5 12.5m

NORTH POINT

DRAWING
PLANTING PLAN

PROJECT No S19-020	SHEET SIZE A1
DRAWING No L-500	ISSUE D3

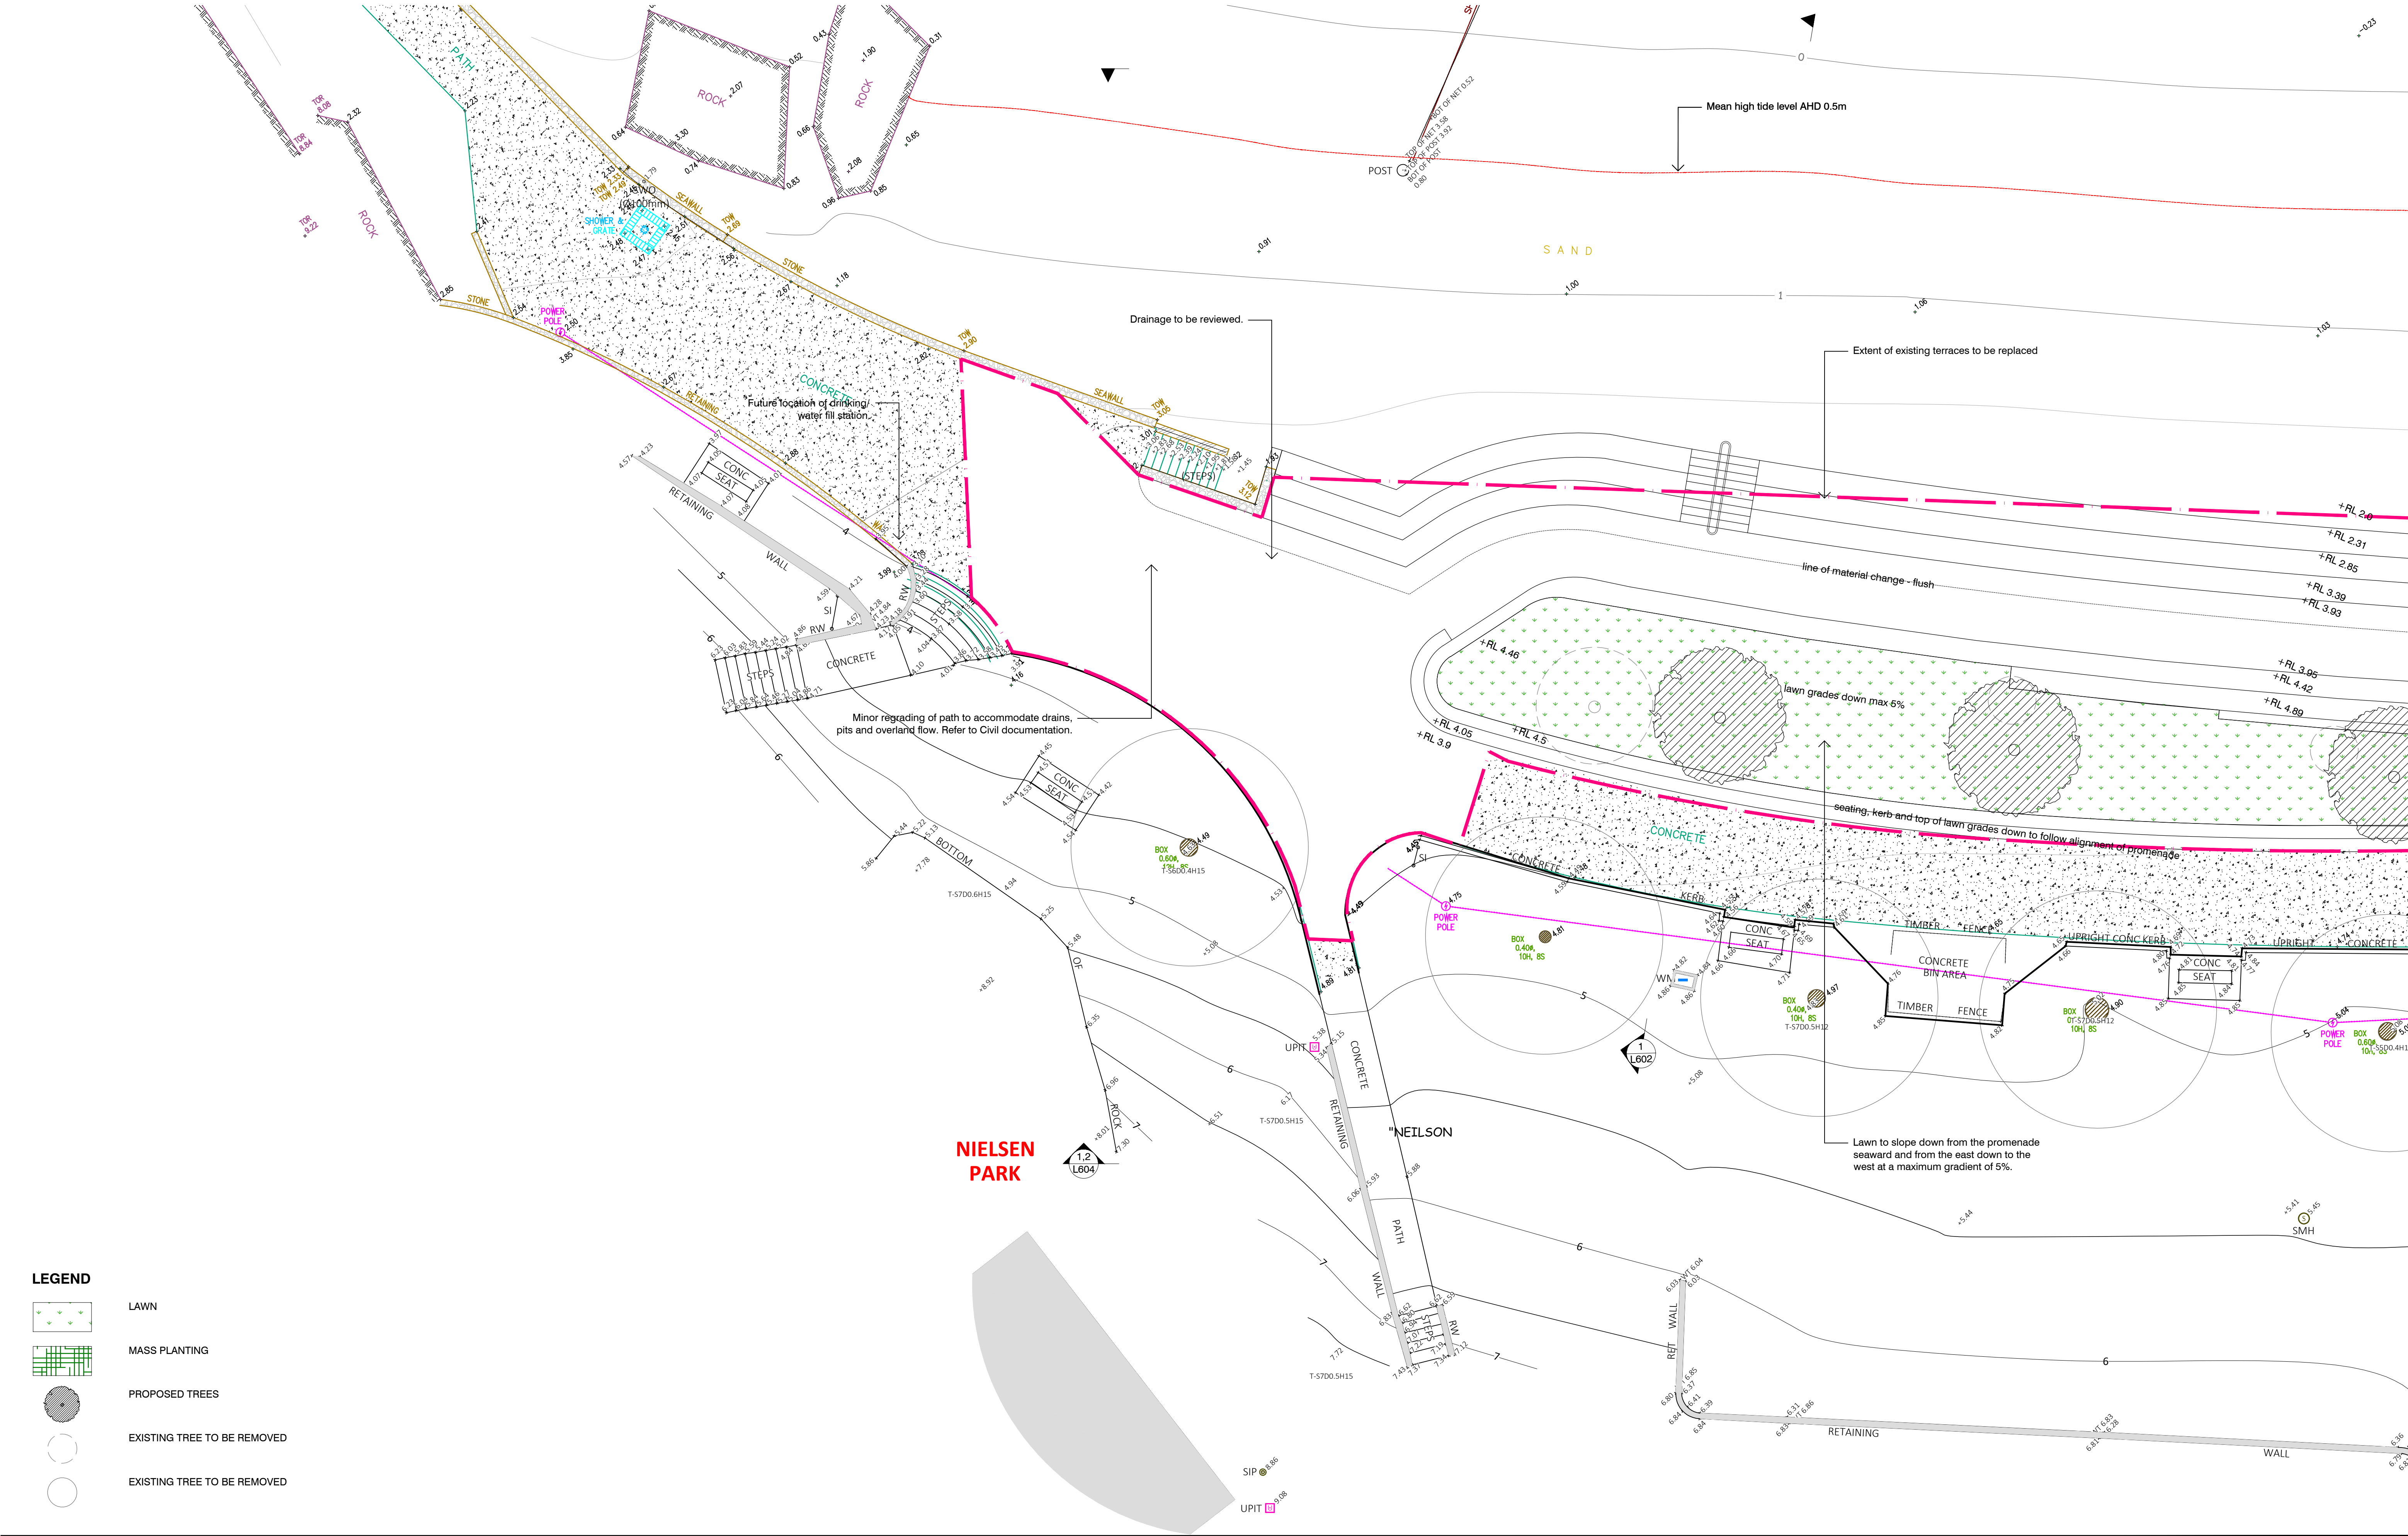

LEGEND

LAWN

MASS PLANTING

PROPOSED TREES

EXISTING TREE TO BE REMOVED

EXISTING TREE TO BE REMOVED


NOTES

THESE DRAWINGS ARE TO BE READ IN CONJUNCTION WITH ALL LANDSCAPE SCHEDULES AND TECHNICAL SPECIFICATION AND OTHER CONSULTANTS DRAWINGS. CHECK AND VERIFY ALL DIMENSIONS AND SITE CONDITIONS PRIOR TO THE COMMENCEMENT OF ANY WORK. DO NOT SCALE DRAWINGS - REFER TO FIGURED DIMENSIONS ONLY. INFORM OCULUS OF ANY DISCREPANCIES FOR CLARIFICATION BEFORE PROCEEDING. UNLESS NOTED OTHERWISE THIS DRAWING IS NOT FOR CONSTRUCTION.

© OCULUS 2017 All rights reserved

DIAL BEFORE YOU DIG
www.1100.com.au

SERVICES SHOWN ON THIS DRAWING ARE APPROXIMATELY ONLY. THE EXACT LOCATION IS TO BE CONFIRMED ON SITE BY CONTRACTOR PRIOR TO COMMENCEMENT WORK.

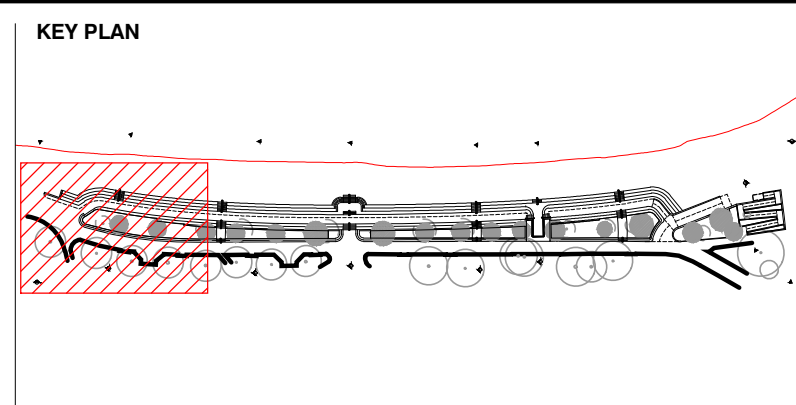

OCULUS

level 1 / 5 wilson street, p.o. box 307, newtown, nsw 2042
p 02.9557.5533 australia@oculus.info
SYDNEY MELBOURNE WASHINGTON

PROJECT

NIELSEN PARK SEA WALL REDEVELOPMENT

CLIENT

NATIONAL PARKS AND WILDLIFE SERVICE

ARCHITECT

STATUS

ISSUE FOR DEVELOPMENT APPLICATION

DRAWING SCALE

SCALE 1:100 @ A1

5m

NORTH POINT

PROJECT No

S19-020

DRAWING No


L-501

SHEET SIZE

A1

ISSUE

D2

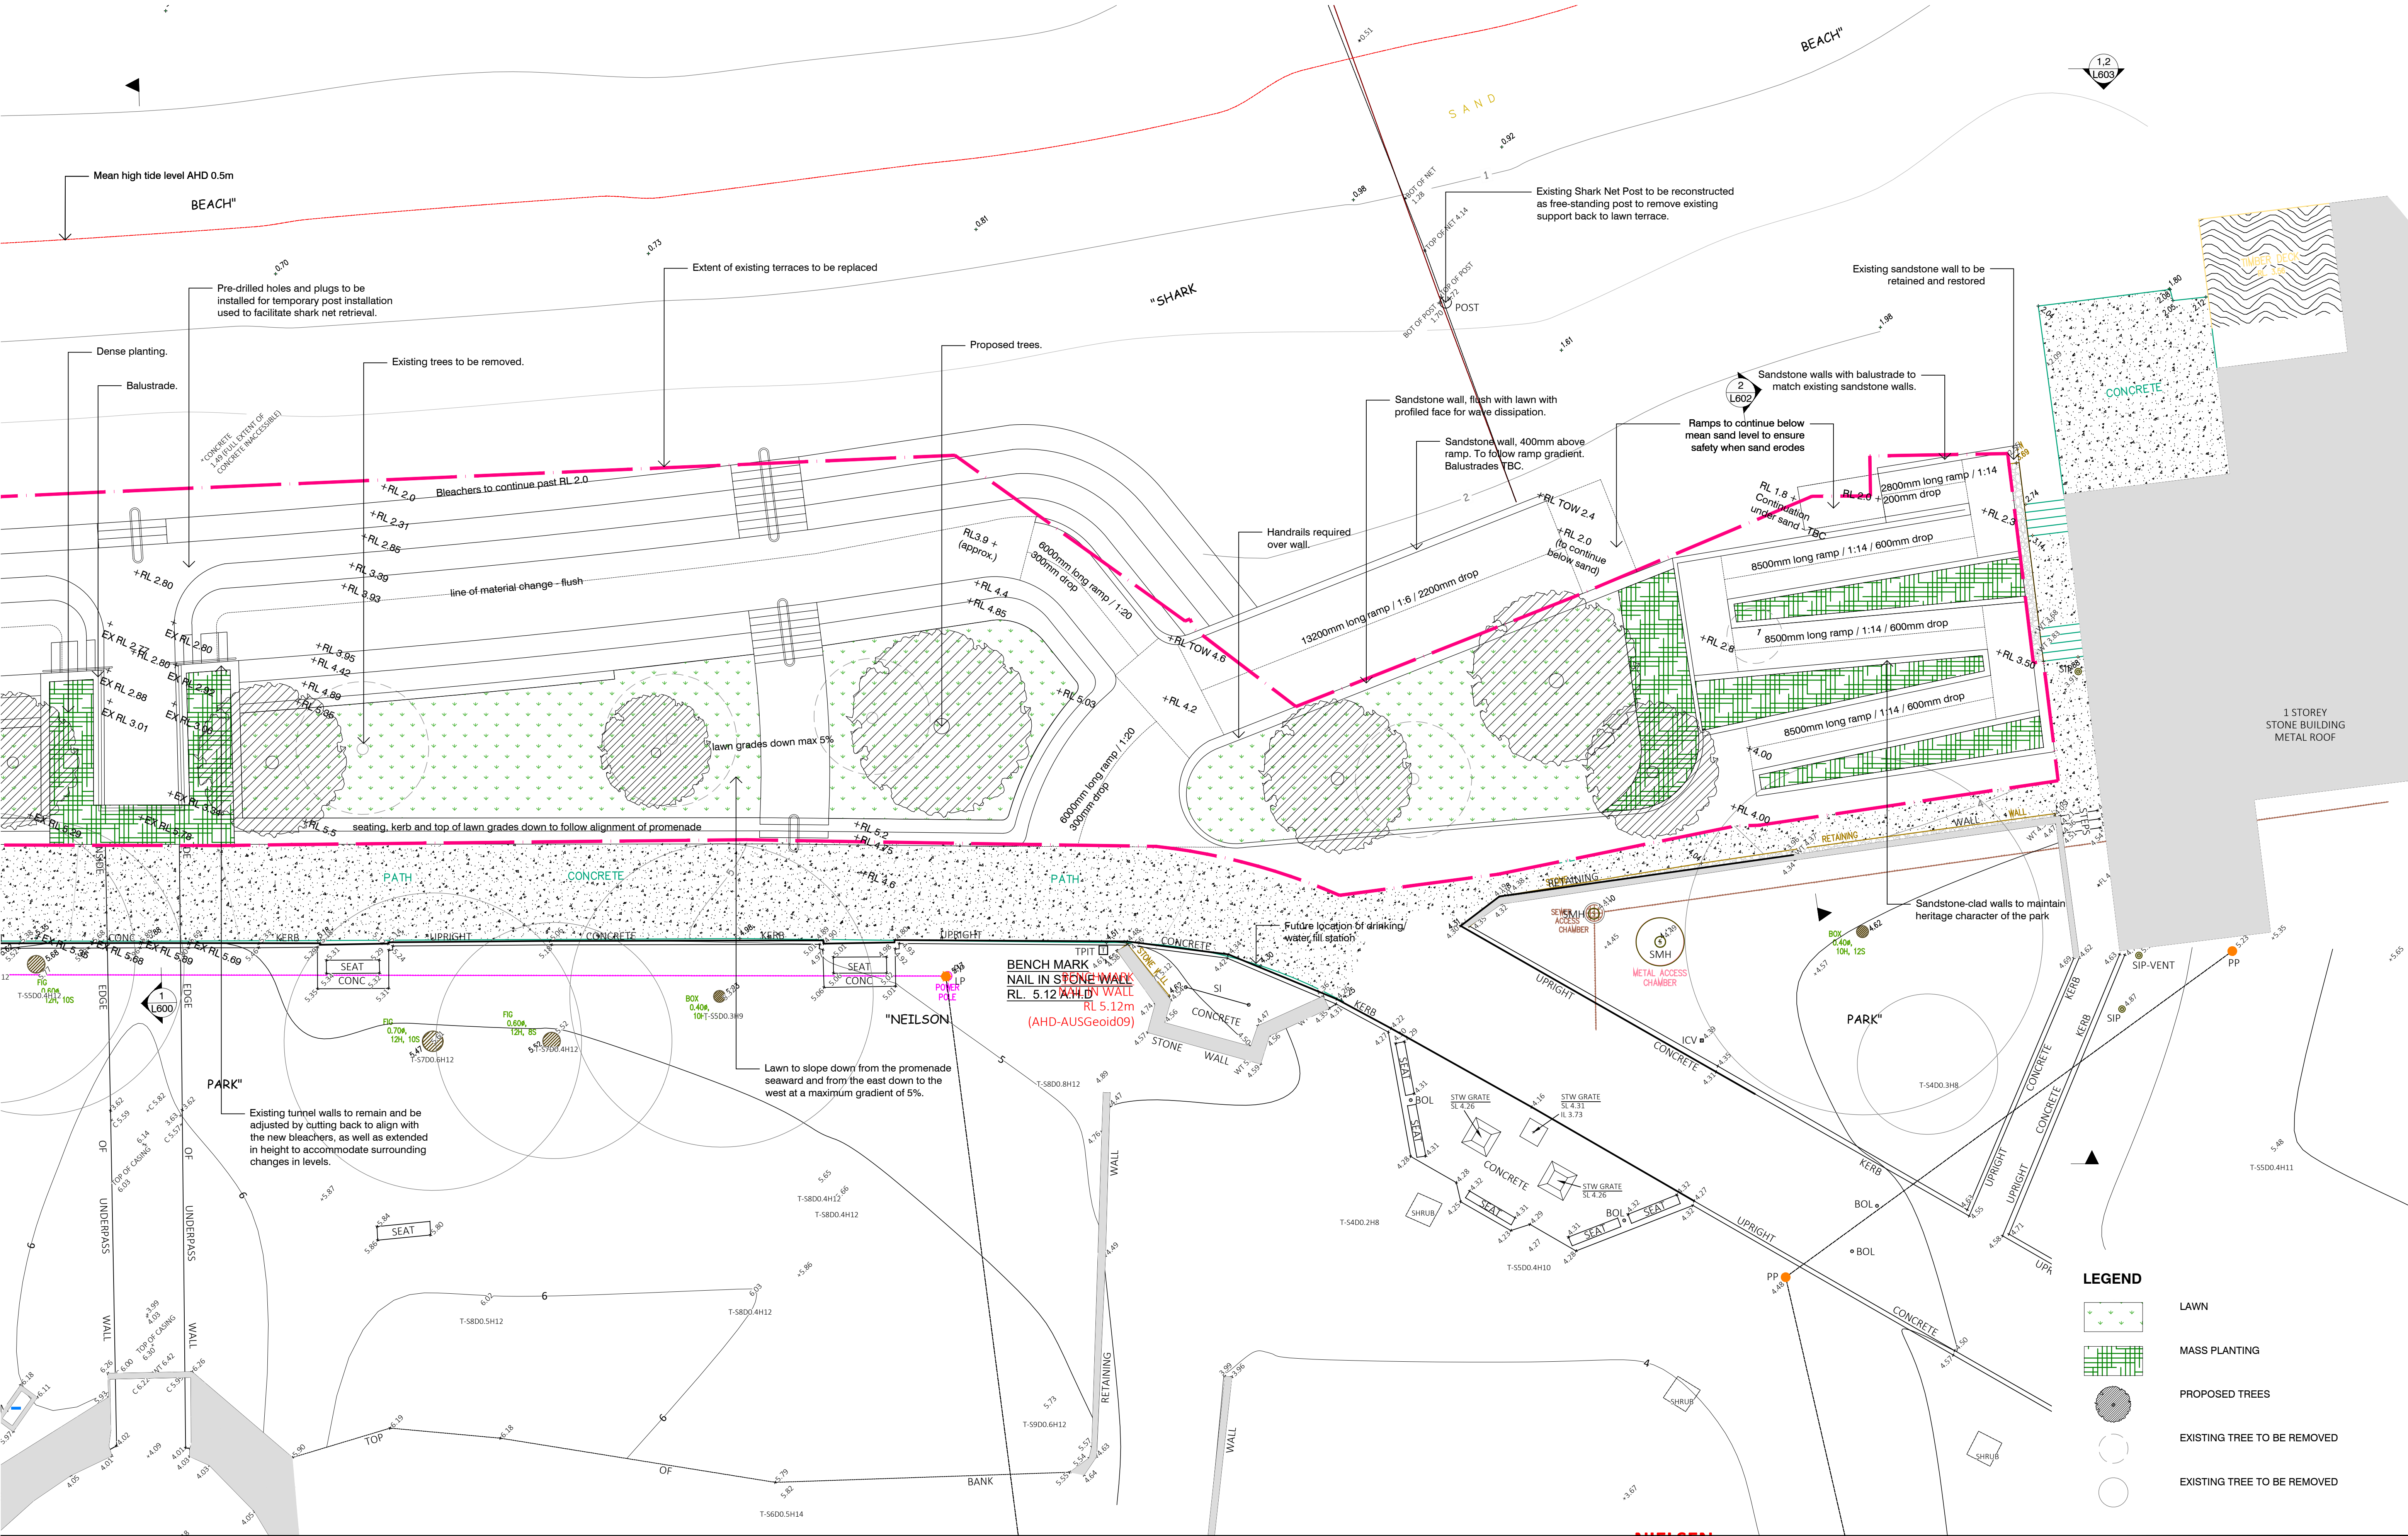


NOTES

THESE DRAWINGS ARE TO BE READ IN CONJUNCTION WITH ALL LANDSCAPE SCHEDULES AND TECHNICAL SPECIFICATION AND OTHER CONSULTANTS DRAWINGS. CHECK AND VERIFY ALL DIMENSIONS AND SITE CONDITIONS PRIOR TO THE COMMENCEMENT OF ANY WORK. DO NOT SCALE DRAWINGS - REFER TO FIGURED DIMENSIONS ONLY. INFORM OCULUS OF ANY DISCREPANCIES FOR CLARIFICATION BEFORE PROCEEDING. UNLESS NOTED OTHERWISE THIS DRAWING IS NOT FOR CONSTRUCTION.

© OCULUS 2017 All rights reserved
DIAL BEFORE YOU DIG
www.1100.com.au
SERVICES SHOWN ON THIS DRAWING ARE APPROXIMATELY ONLY. THE EXACT LOCATION IS TO BE CONFIRMED ON SITE BY CONTRACTOR PRIOR TO COMMENCEMENT WORK.

FILE PATH: P:\SYDNEY\S19-020 NIELSEN PARK SEAWALL\06. CONCEPT DESIGN\02. CAD DRAWINGS\01. SHEET SETS\OC_S19-020_500_PLANTING.DWG; DATE PLOTTED: 17/08/2020; PLOTTED BY: SCARLETT UANG

KEY PLAN

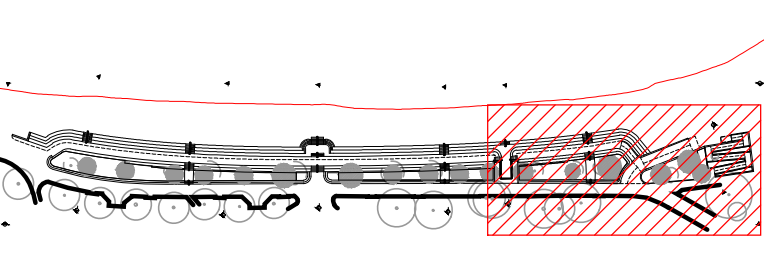

ISSUE	DATE	AMENDMENT	DRN	APRVD
D1	06/08/20	ISSUE FOR DA	SL	RB
D2	18/08/20	ISSUE FOR DA	SL	RB


OCULUS
level 1 / 5 wilson street, p.o. box 307, newtown, nsw 2042
p 02.9557.5533 australia@oculus.info
SYDNEY MELBOURNE WASHINGTON

PROJECT
NIELSEN PARK SEA WALL REDEVELOPMENT
CLIENT
NATIONAL PARKS AND WILDLIFE SERVICE
ARCHITECT


STATUS
ISSUE FOR DEVELOPMENT APPLICATION
DRAWING SCALE
SCALE 1:100 @ A1
NORTH POINT

DRAWING
PLANTING PLAN SHEET 3 OF 3
PROJECT No
S19-020
DRAWING No
L-503
SHEET SIZE
A1
ISSUE
D2

NOTE: BLEACHERS, STAIRS AND RAMPS TO
EXTEND BELOW MEAN SAND LEVEL

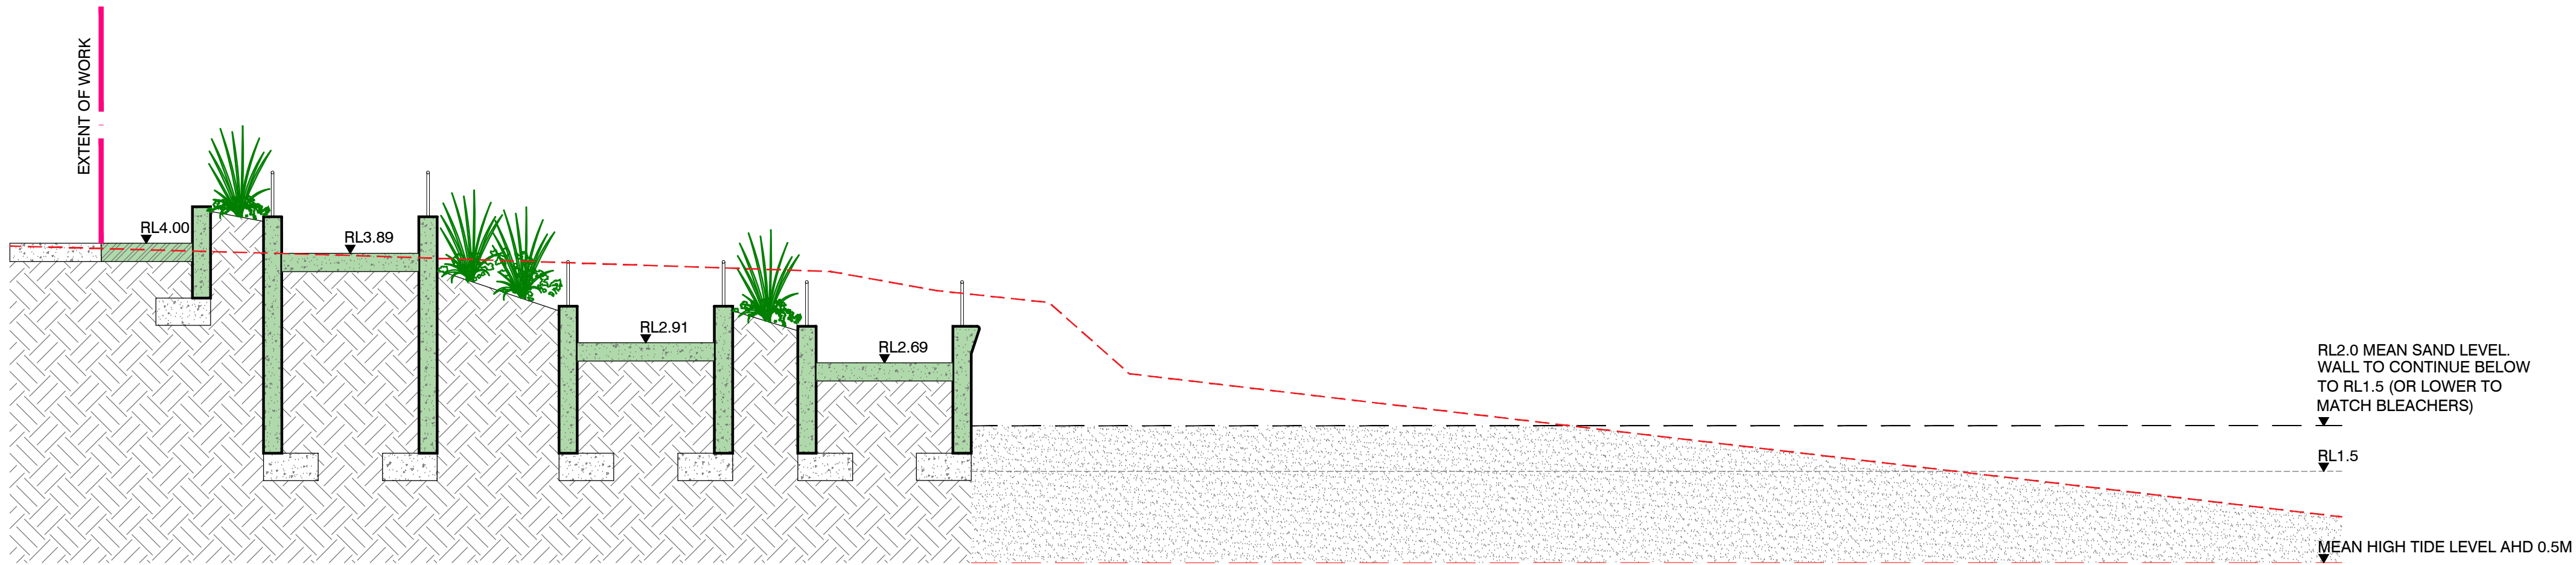

1 SECTION AA - FAR EASTERN END - RAMP CROSS SECTION
L600 / 1:50

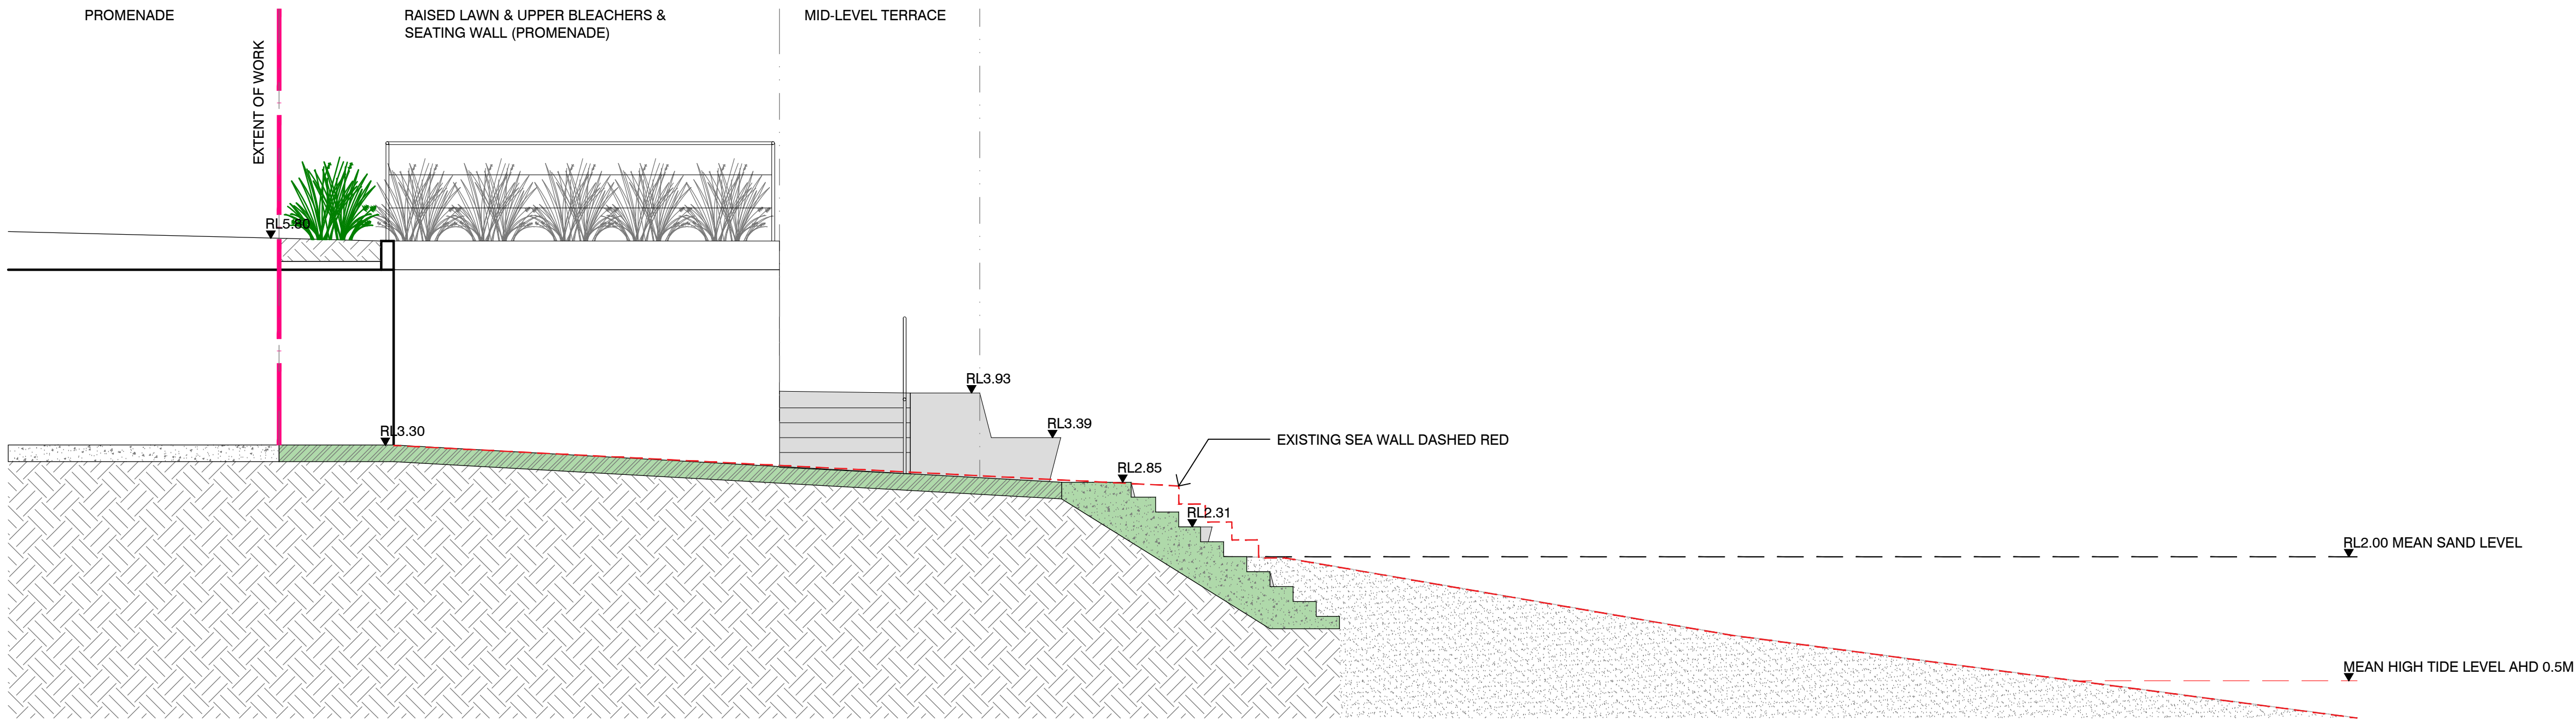

2 SECTION BB- TUNNEL
L600 / 1:50

NOTES


THESE DRAWINGS ARE TO BE READ IN CONJUNCTION WITH ALL LANDSCAPE SCHEDULES AND TECHNICAL SPECIFICATION AND OTHER CONSULTANTS DRAWINGS. CHECK AND VERIFY ALL DIMENSIONS AND SITE CONDITIONS PRIOR TO THE COMMENCEMENT OF ANY WORK. DO NOT SCALE DRAWINGS - REFER TO FIGURED DIMENSIONS ONLY. INFORM OCULUS OF ANY DISCREPANCIES FOR CLARIFICATION BEFORE PROCEEDING. UNLESS NOTED OTHERWISE THIS DRAWING IS NOT FOR CONSTRUCTION.

© OCULUS 2017 All rights reserved



SERVICES SHOWN ON THIS DRAWING ARE APPROXIMATELY ONLY. THE EXACT LOCATION IS TO BE CONFIRMED ON SITE BY CONTRACTOR PRIOR TO COMMENCEMENT WORK.

KEY PLAN

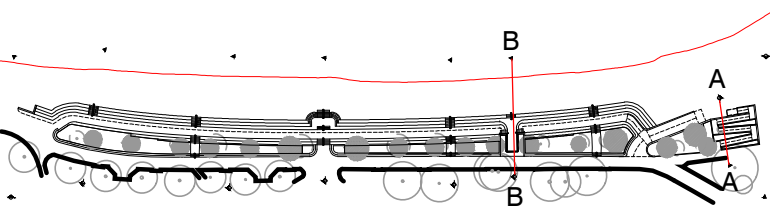

ISSUE	DATE	AMENDMENT	DRN	APRVD
D1	06/08/20	ISSUE FOR DA	SL	RB
D2	18/08/20	ISSUE FOR DA	SL	RB

OCULUS

level 1 / 5 wilson street, p.o. box 307, newtown, nsw 2042
p 02.9557.5533 australia@oculus.info
SYDNEY MELBOURNE WASHINGTON

PROJECT

**NIELSEN PARK SEA WALL
REDEVELOPMENT**

CLIENT

NATIONAL PARKS AND WILDLIFE SERVICE

ARCHITECT

STATUS

**ISSUE FOR
DEVELOPMENT APPLICATION**

DRAWING SCALE

SCALE 1:50 @ A1
0.5 0 0.5 1 2.5m

NORTH POINT



DRAWING

SECTIONS

PROJECT N°

S19-020

DRAWING N°

L-600


SHEET SIZE

A1


ISSUE

D2

NOTE: BLEACHERS, STAIRS AND RAMPS TO
EXTEND BELOW MEAN SAND LEVEL

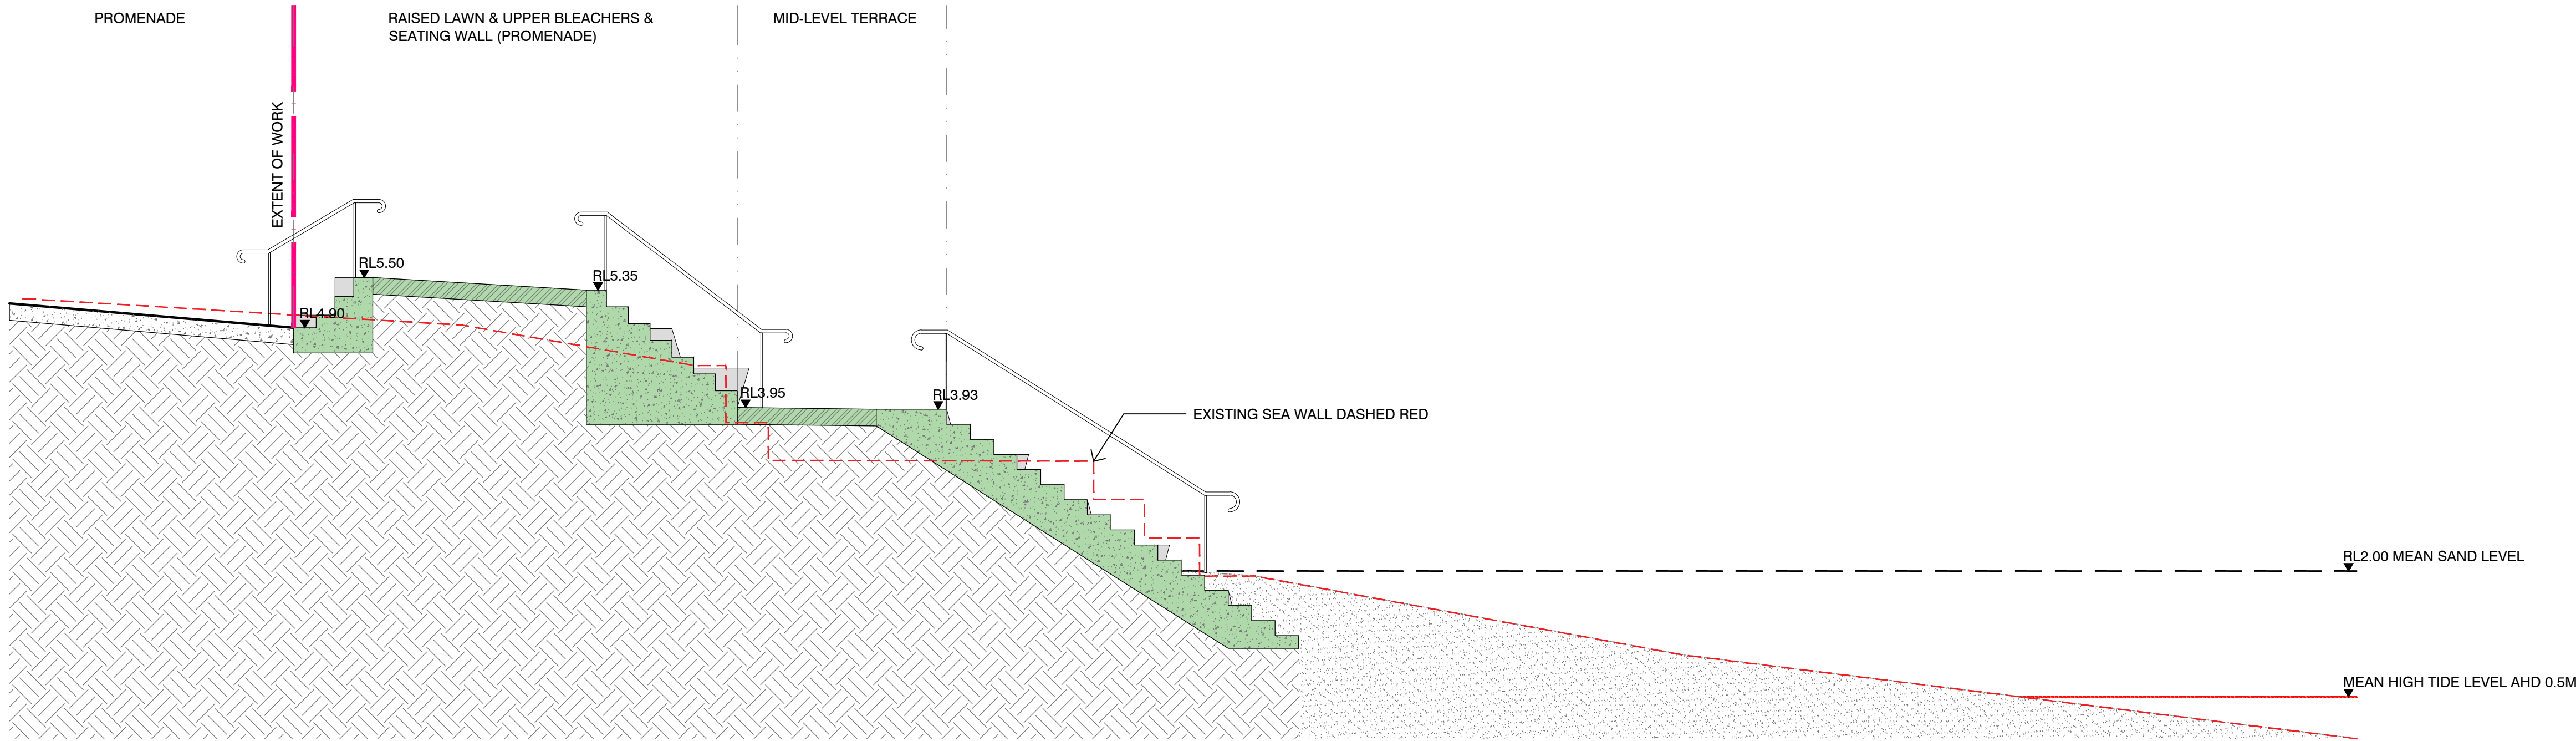

1 SECTION CC - EASTERN SIDE
L601 1:50

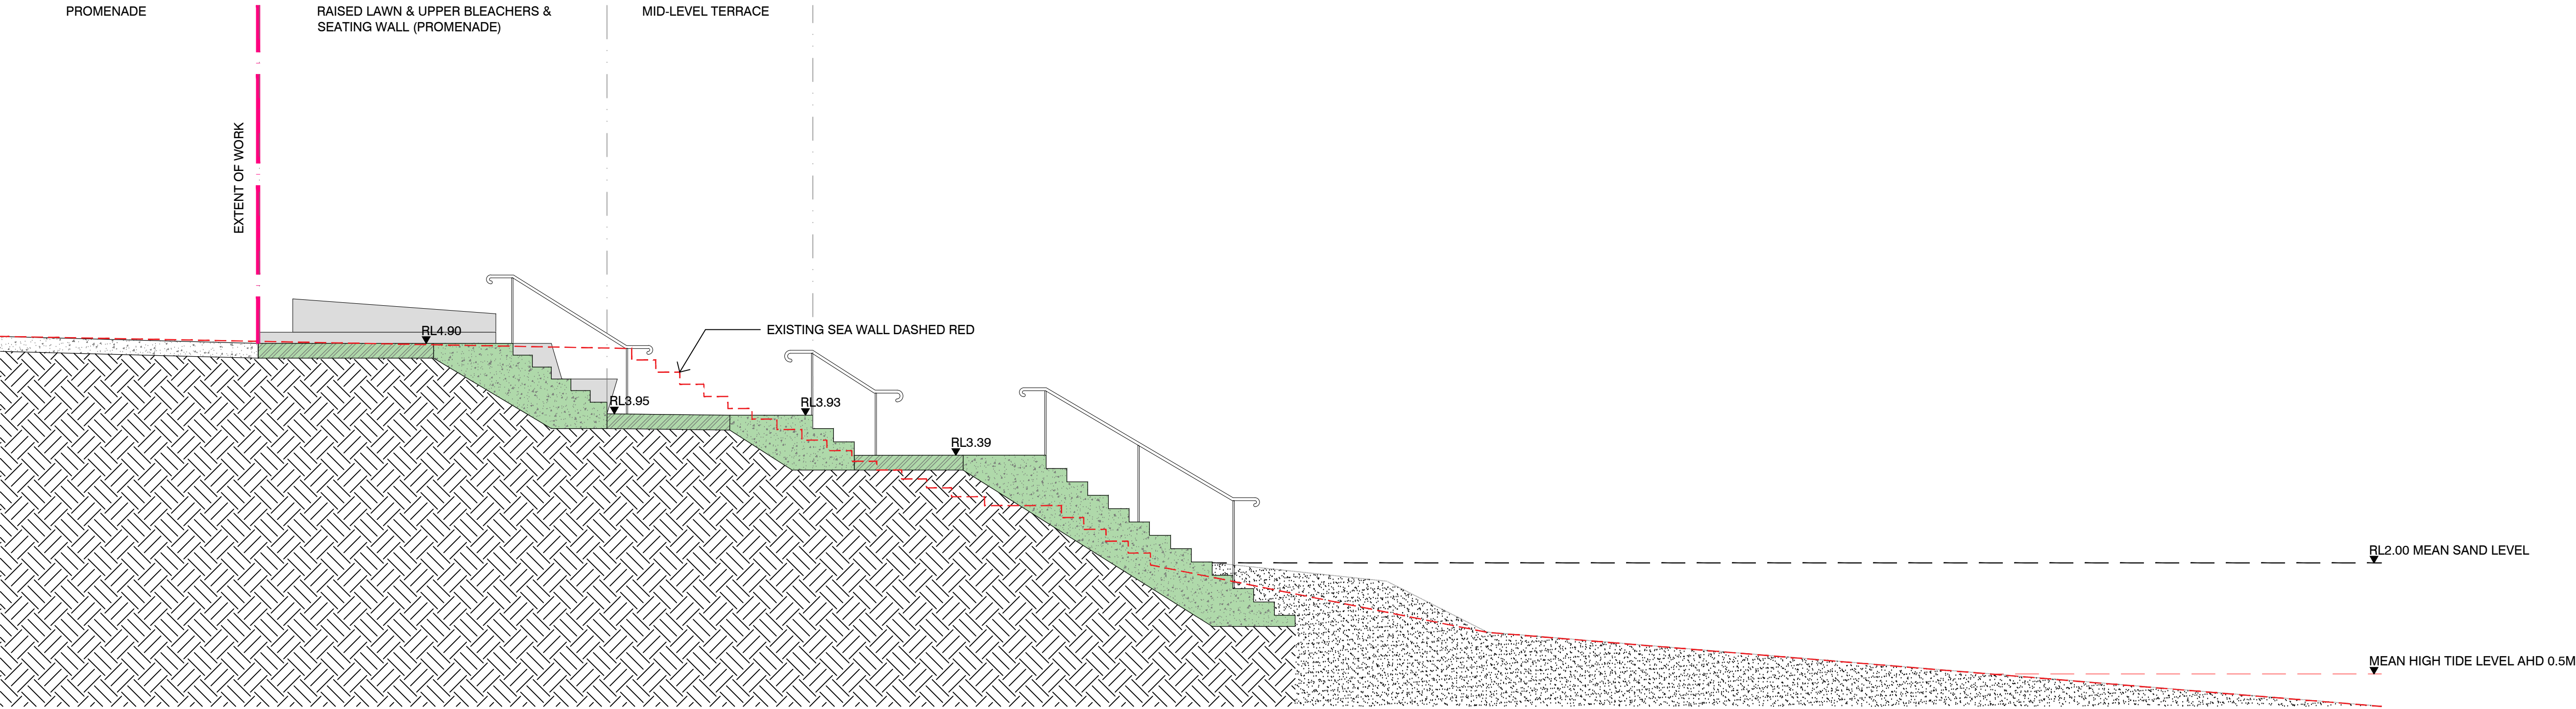

2 SECTION DD - CENTRAL STAIRS
L601 1:50

NOTES


THESE DRAWINGS ARE TO BE READ IN CONJUNCTION WITH ALL LANDSCAPE SCHEDULES AND TECHNICAL SPECIFICATION AND OTHER CONSULTANTS DRAWINGS. CHECK AND VERIFY ALL DIMENSIONS AND SITE CONDITIONS PRIOR TO THE COMMENCEMENT OF ANY WORK. DO NOT SCALE DRAWINGS - REFER TO FIGURED DIMENSIONS ONLY. INFORM OCULUS OF ANY DISCREPANCIES FOR CLARIFICATION BEFORE PROCEEDING. UNLESS NOTED OTHERWISE THIS DRAWING IS NOT FOR CONSTRUCTION.

© OCULUS 2017 All rights reserved



SERVICES SHOWN ON THIS DRAWING ARE APPROXIMATELY ONLY. THE EXACT LOCATION IS TO BE CONFIRMED ON SITE BY CONTRACTOR PRIOR TO COMMENCEMENT WORK.

KEY PLAN

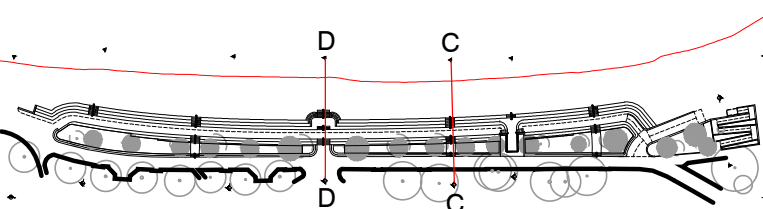

ISSUE	DATE	AMENDMENT	DRN	APRVD
D1	06/08/20	ISSUE FOR DA	SL	RB
D2	18/08/20	ISSUE FOR DA	SL	RB

OCULUS

level 1 / 5 wilson street, p.o. box 307, newtown, nsw 2042
p 02.9557.5533 australia@oculus.info
SYDNEY MELBOURNE WASHINGTON

PROJECT
NIELSEN PARK SEA WALL REDEVELOPMENT
CLIENT
NATIONAL PARKS AND WILDLIFE SERVICE
ARCHITECT

STATUS
ISSUE FOR DEVELOPMENT APPLICATION


DRAWING SCALE
SCALE 1:50 @ A1
0.5 0 0.5 1 2.5m



DRAWING SECTIONS


PROJECT №
S19-020
DRAWING №
L-601

SHEET SIZE
A1
ISSUE
D2

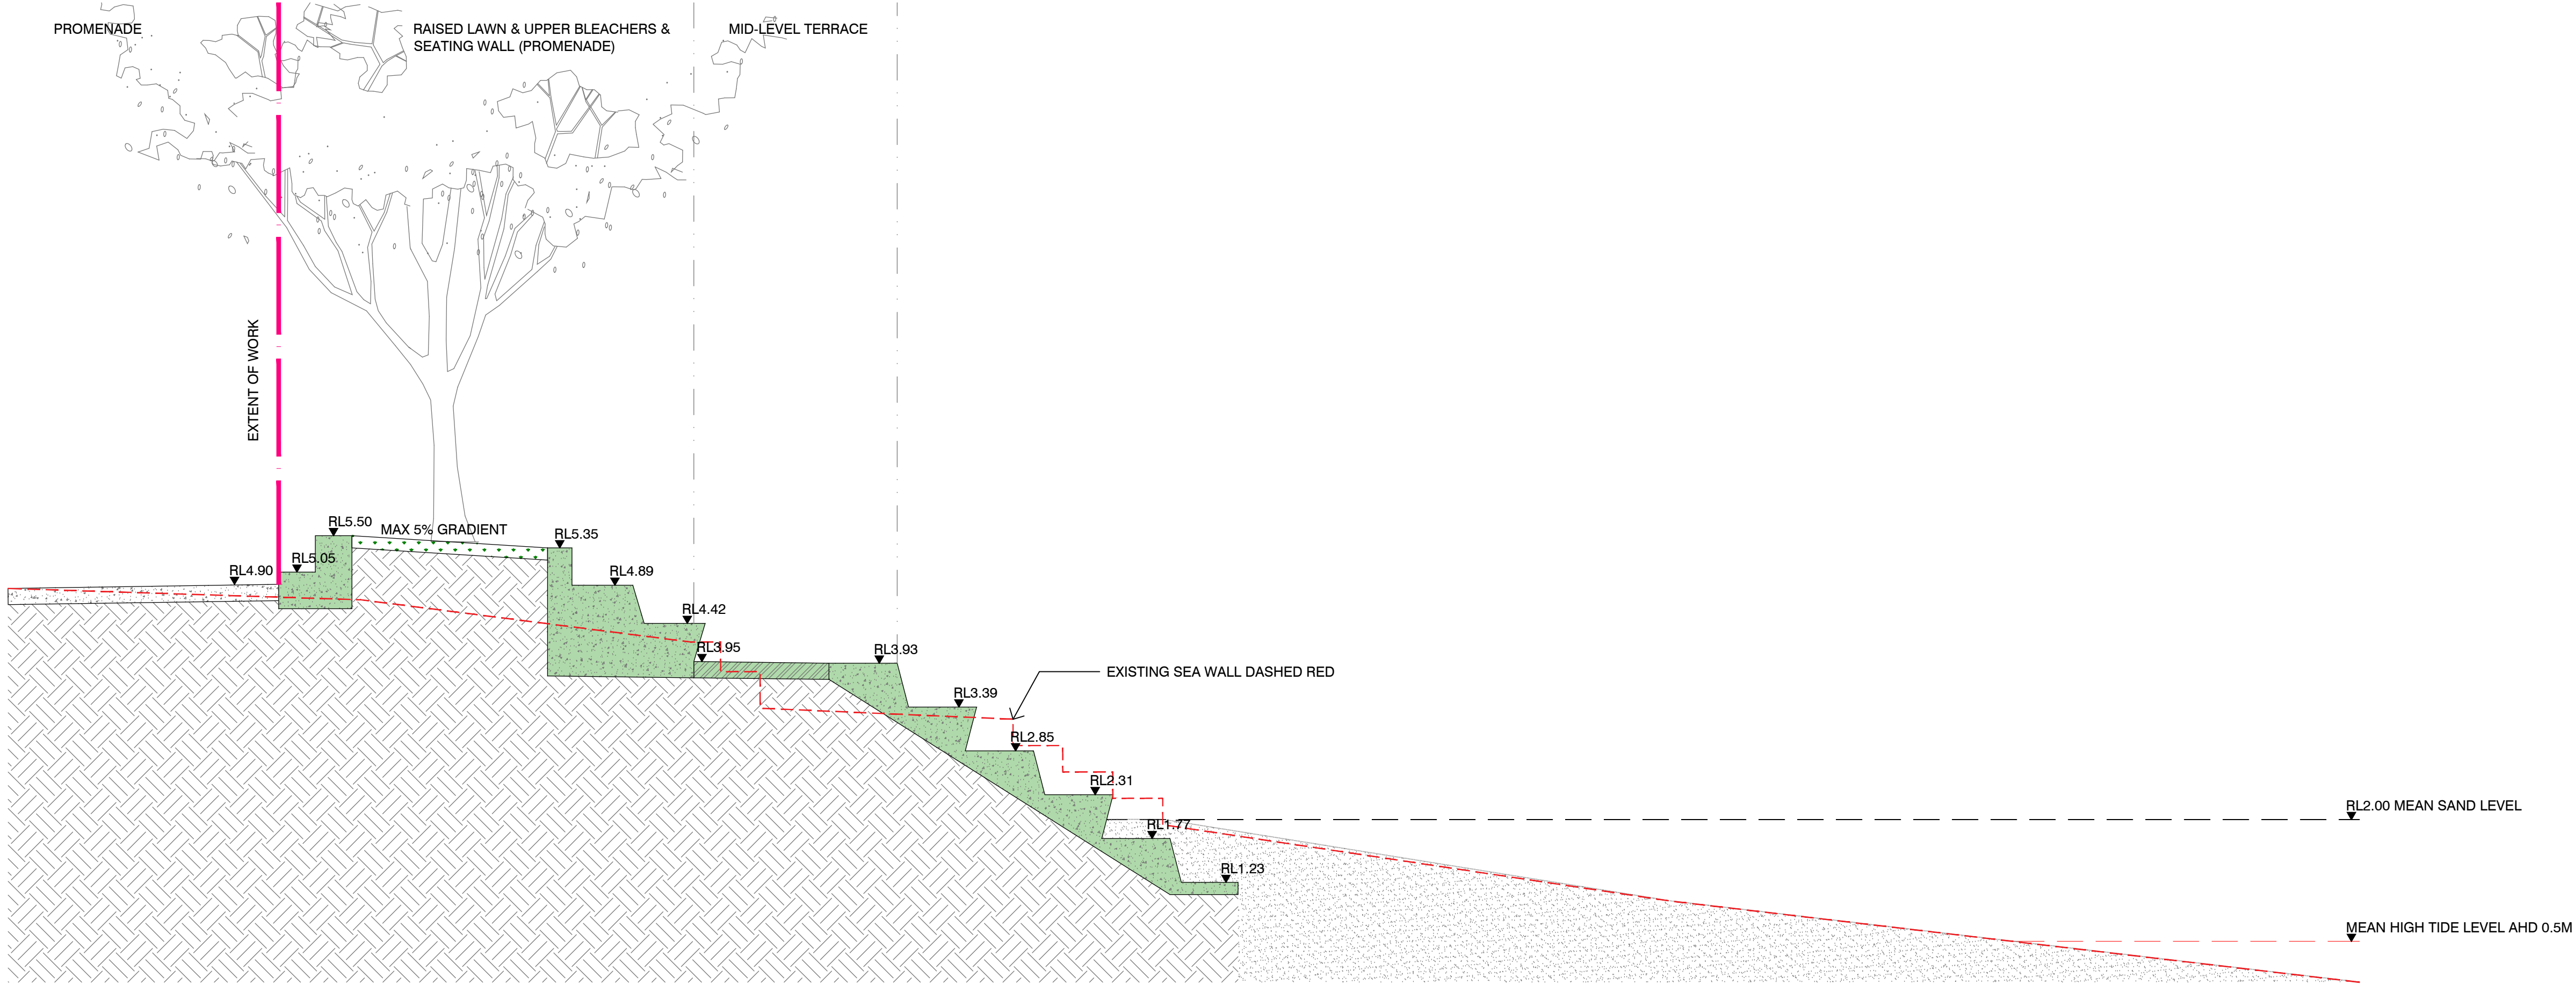

NOTE: BLEACHERS, STAIRS AND RAMPS TO EXTEND BELOW MEAN SAND LEVEL

1 SECTION EE - WESTERN END (NEAR PAVILION)
L602 1:50

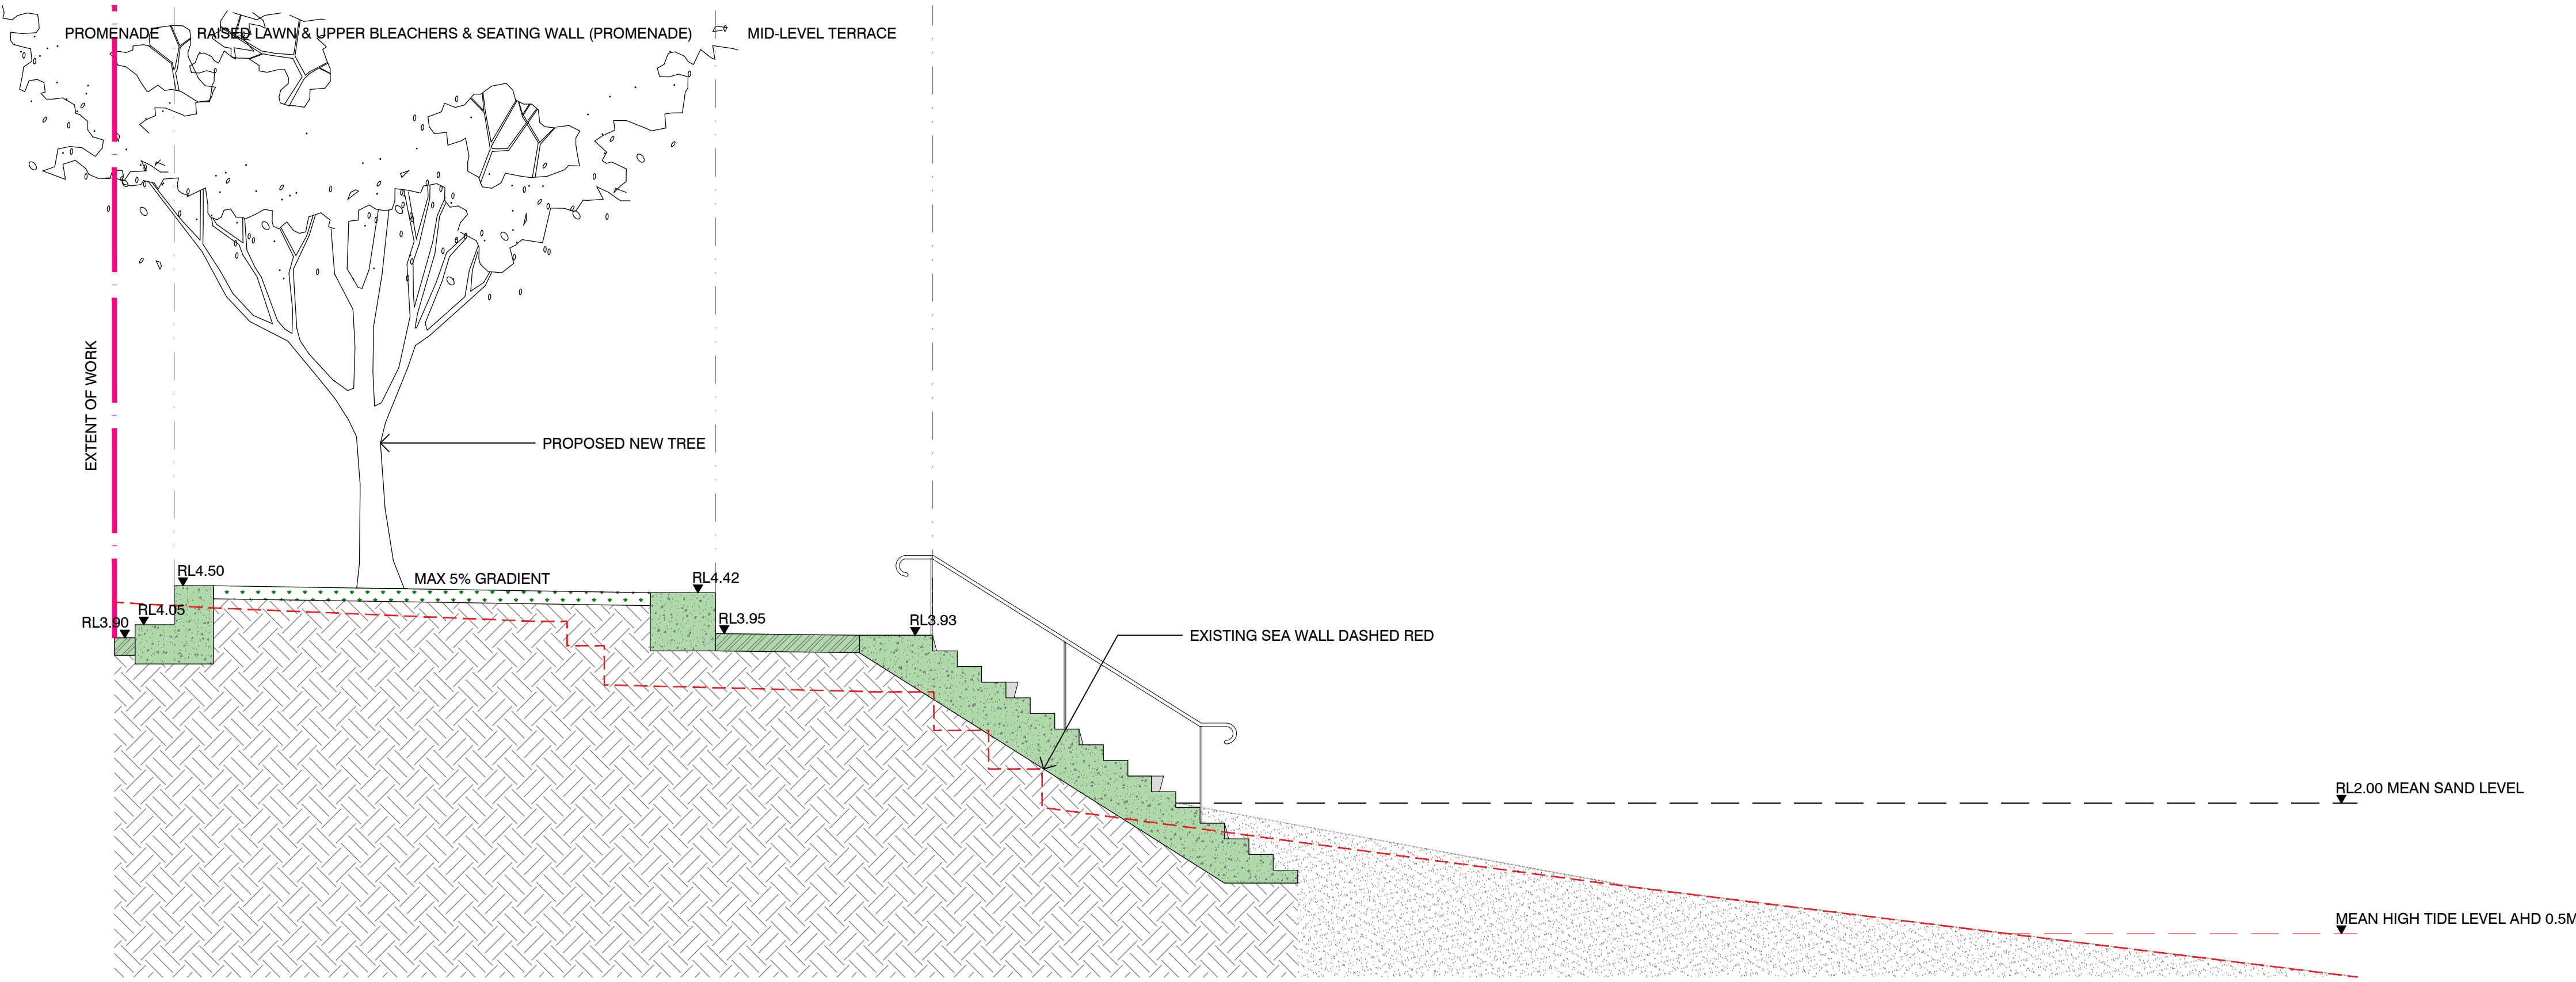

2 SECTION FF - WESTERN END
L602 1:50


NOTES

THESE DRAWINGS ARE TO BE READ IN CONJUNCTION WITH ALL LANDSCAPE SCHEDULES AND TECHNICAL SPECIFICATION AND OTHER CONSULTANTS DRAWINGS. CHECK AND VERIFY ALL DIMENSIONS AND SITE CONDITIONS PRIOR TO THE COMMENCEMENT OF ANY WORK. DO NOT SCALE DRAWINGS - REFER TO FIGURED DIMENSIONS ONLY. INFORM OCULUS OF ANY DISCREPANCIES FOR CLARIFICATION BEFORE PROCEEDING. UNLESS NOTED OTHERWISE THIS DRAWING IS NOT FOR CONSTRUCTION.



SERVICES SHOWN ON THIS DRAWING ARE APPROXIMATELY ONLY. THE EXACT LOCATION IS TO BE CONFIRMED ON SITE BY CONTRACTOR PRIOR TO COMMENCEMENT WORK.

KEY PLAN

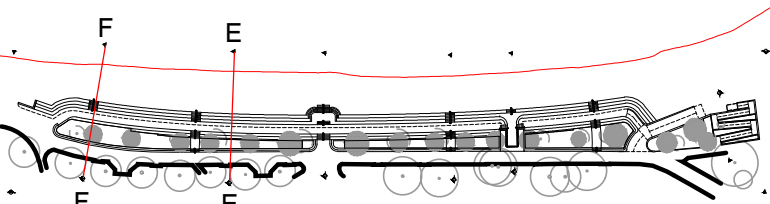

ISSUE	DATE	AMENDMENT	DRN	APRVD
D1	06/08/20	ISSUE FOR DA	SL	RB
D2	18/08/20	ISSUE FOR DA	SL	RB

OCULUS

level 1 / 5 wilson street, p.o. box 307, newtown, nsw 2042
p 02.9557.5533 australia@oculus.info
SYDNEY MELBOURNE WASHINGTON

PROJECT
NIELSEN PARK SEA WALL REDEVELOPMENT
CLIENT
NATIONAL PARKS AND WILDLIFE SERVICE
ARCHITECT

STATUS
ISSUE FOR DEVELOPMENT APPLICATION

DRAWING SCALE
0.5 0 0.5 1 2.5m
SCALE 1:50 @ A1



DRAWING SECTIONS

PROJECT N°
S19-020
DRAWING N°
L-602

SHEET SIZE
A1
ISSUE
D2