

DEVELOPMENT APPLICATION

249/2020

Amended/Additional Information

Randwick City Council
20 January 2021
Records Received

TIM BLACKALL
QUINN O'HANLON ARCHITECTS - NOMINATED ARCHITECT
NSW ARCHITECTS REGISTRATION NO. 5705
FIGURED DIMENSIONS TO BE USED ONLY. DO NOT SCALE
ANY DISCREPANCIES MUST BE REFERRED TO THE ARCHITECT PRIOR TO THE COMMENCEMENT OF WORK ON SITE
DIMENSIONS TO BE VERIFIED ON SITE BEFORE ANY SHOP DRAWINGS ARE COMMENCED OR OTHER WORK PUT IN HAND
IMMEDIATELY REFER ANY SIGNIFICANT DISCREPANCIES TO THE ARCHITECT



NOT FOR CONSTRUCTION


ELEVATION/SECTION LEGEND

NOTE: IF AN (E) IS LOCATED AT THE FRONT OF AN ABBREVIATION IT INDICATES THE ELEMENT IS EXISTING, OTHERWISE IT SHOULD BE ASSUMED AS NEW (N).


(E)	EXISTING	MR	METAL ROOF
AC	AIR CONDITIONER	MSS	METAL SLATED SCREEN
AV	AUDIO VISUAL EQUIPMENT	P	PROJECTOR
BAL	BALUSTRADE	PB	PLASTERBOARD
BP	BRICK PIER	PCC	PRECAST CONCRETE
BR	BRICK	PLW	POWERED LOUVER WINDOW
BRK	BRICK	PT	PAINT FINISH
CC	CONCRETE COLUMN	REN	RENDER
CL	CLADDING (LIGHTWEIGHT)	RL	RELATIVE LEVEL
CLF	CEILING FAN	RW	RIDGE VENT
CLC	CONCRETE	RVT	RAIN WATER TANK
CL	DOWN LIGHT	SC	STEEL COLUMN
DP	DOWN PIPE	SCR	SCREEN
EL	EXHAUST LOUVER	SCH	SPREADER DOWNPIPE
FCL	FINISHED CEILING LEVEL	S/FAN	SOLAR ROOF FAN / VENT
FDP	FEATURE CEILING PANEL	SKD	SUN SHADING
FEN	FENCE	SK	SKYLIGHT
FEL	FINISHED FLOOR LEVEL	SUF	SURFACE MOUNT LIGHT FITTING
FG	FIXED GLASS	TC	TRANSLUCENT CLADDING
FVP	FEATURE WALL PANEL	TGI	TACTILE GROUND INDICATOR
GUE	GLUE	TME	TO MATCH EXISTING
HWS	HOT WATER SYSTEM	TOW	TOP OF WALL
IL	INTAKE LOUVER	TP	THRESHOLD PLATE
JD	JUNCTION DETAIL	WLF	WALL MOUNTED LIGHT FITTING
KR	KEBAB RAIL		
LW	LOUVER WINDOW		

HATCH LEGEND

(E)FFL 28,300	PROPOSED BUILDING
---------------	-------------------

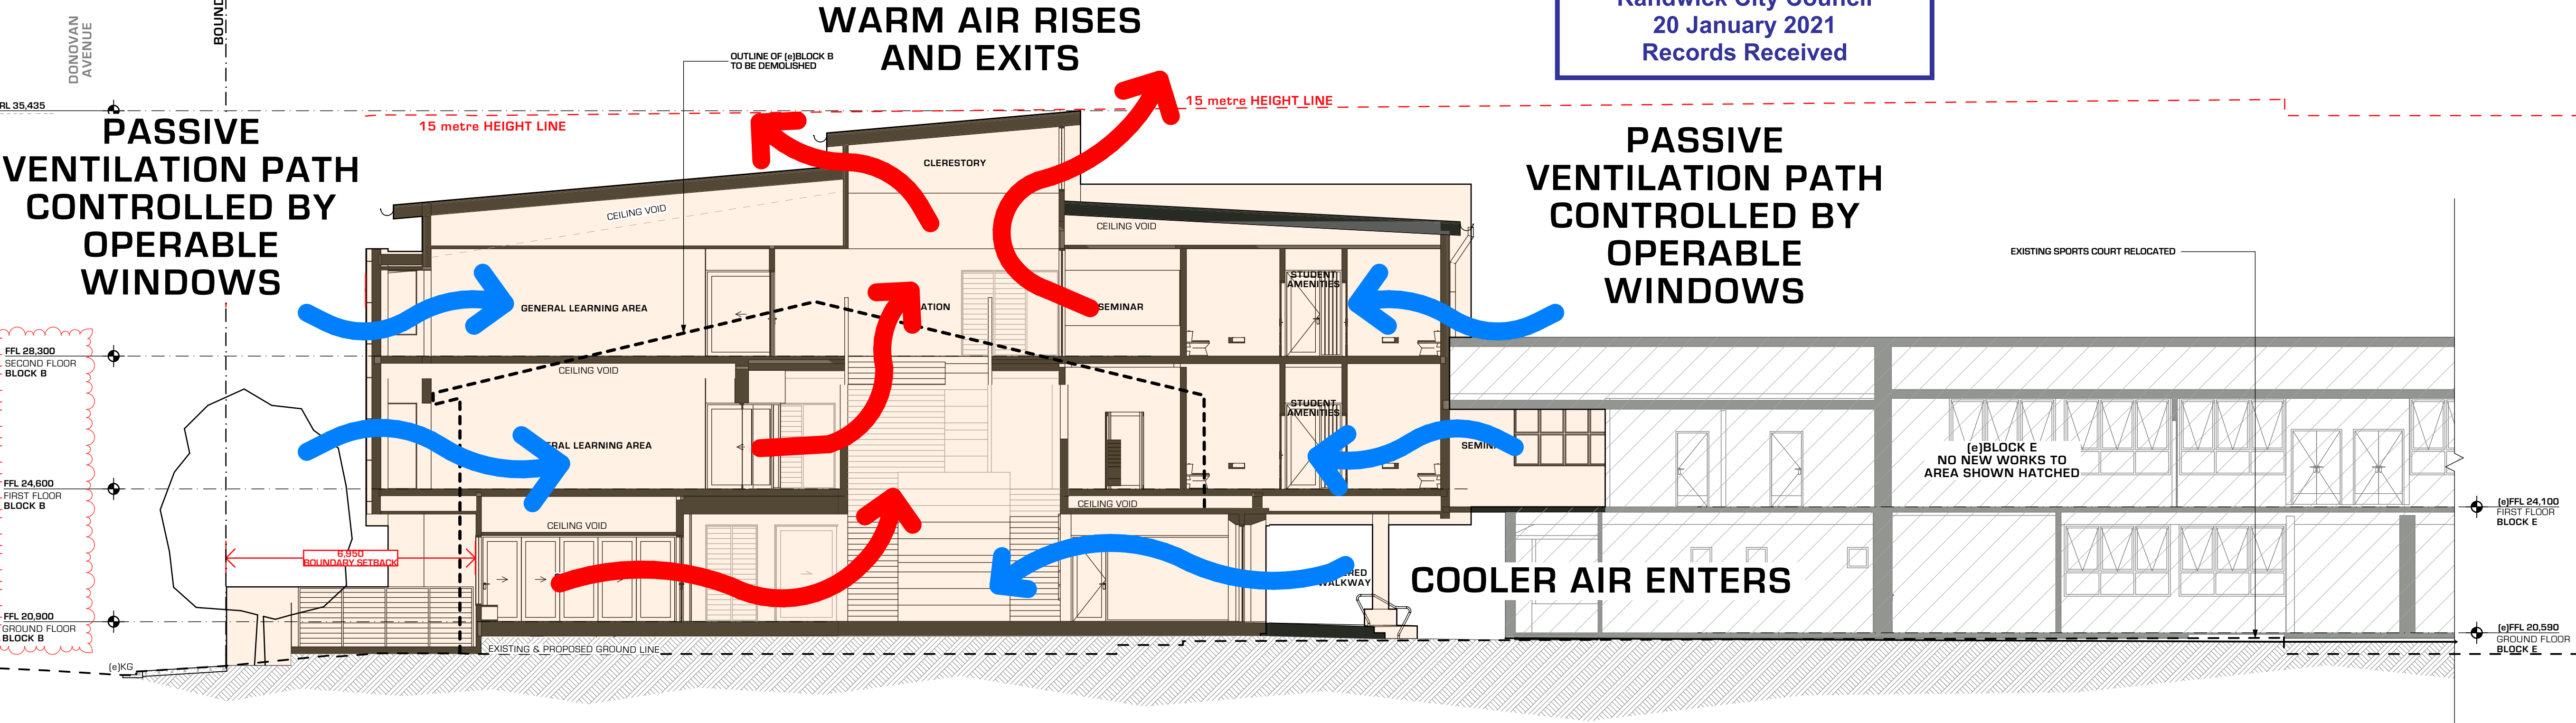

S.01 SECTION 01 - BLOCK B

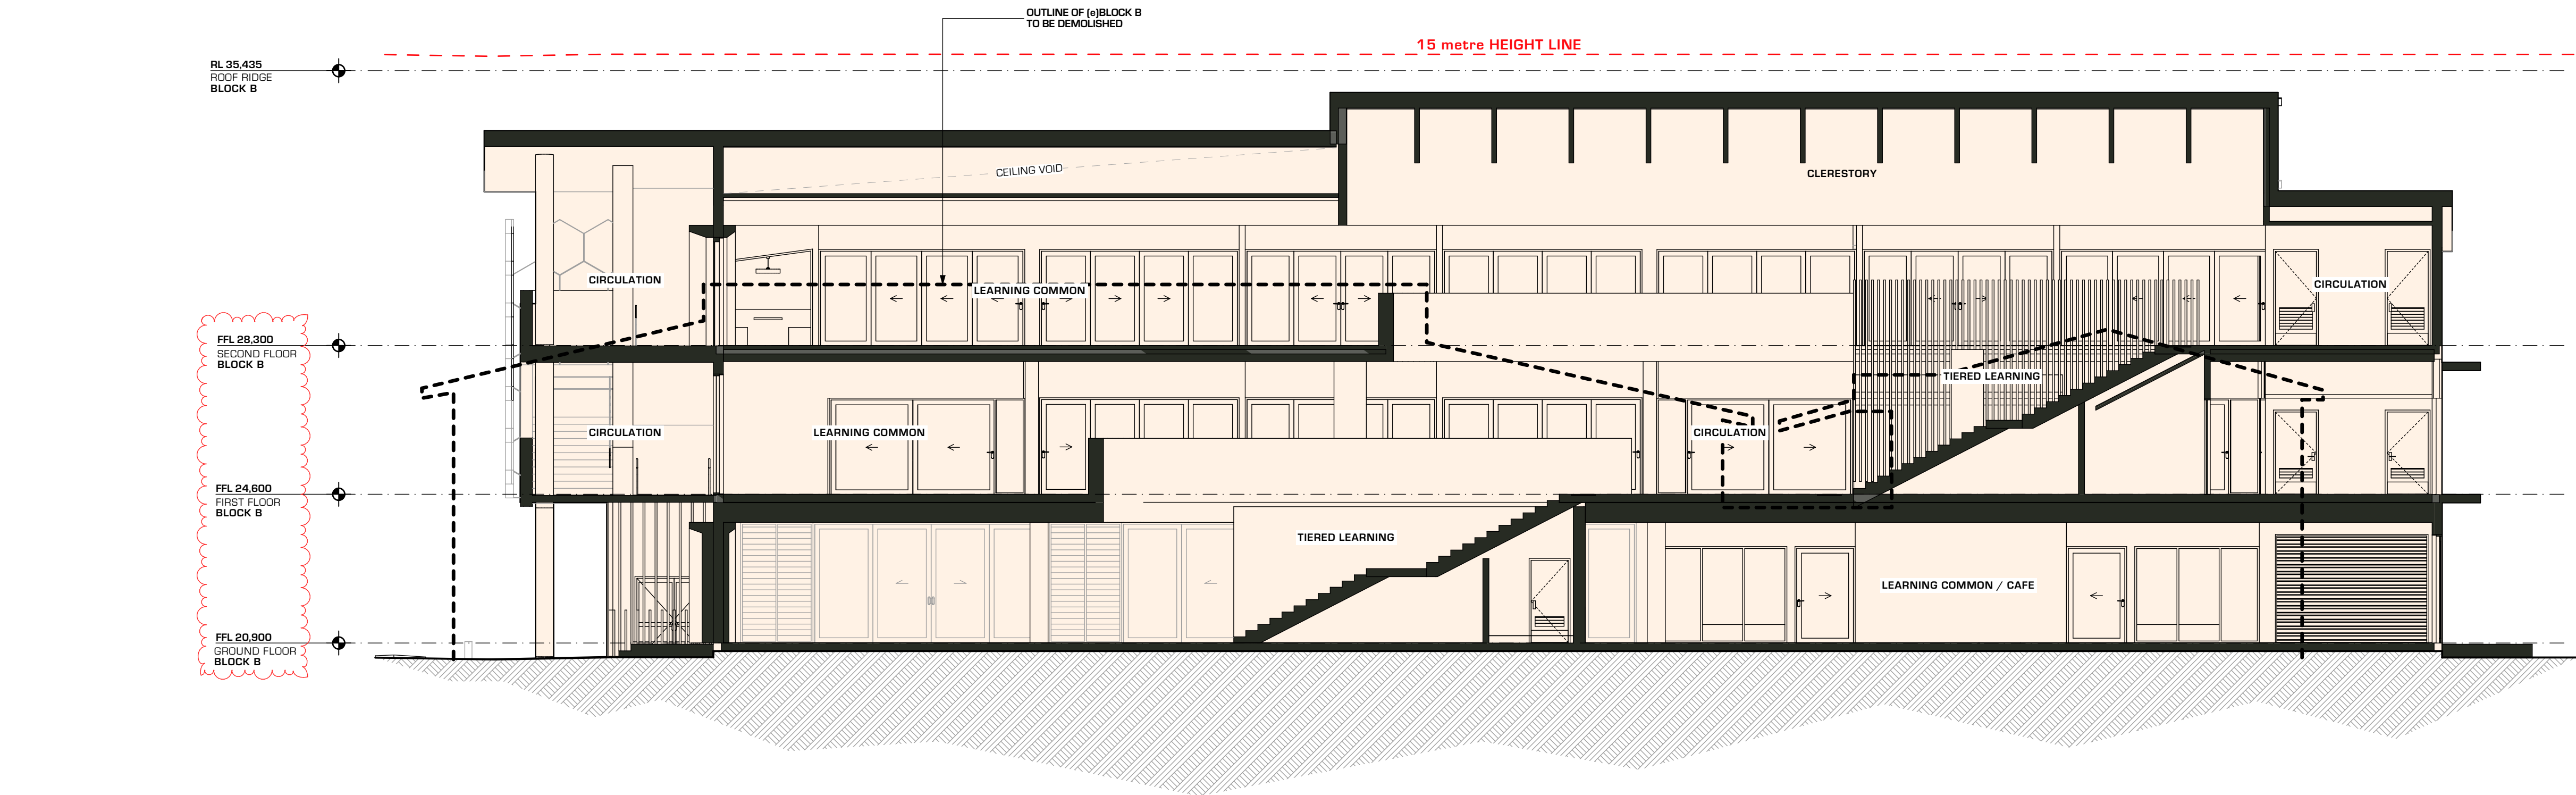

S.02 CROSS SECTION - BLOCK B



SYDNEY
1/153 Victoria Road, GLADESVILLE NSW 2111
(02) 9420 3115 T
(02) 9420 3855 F

NEWCASTLE
20 Church Street, WICKHAM NSW 2293
PO Box 293
NEWCASTLE NSW 2293
(02) 4929 1165 T
www.qoh.net.au W

PROJECT
CHAMPAGNAT CATHOLIC COLLEGE BLOCK B

ADDRESS
35 Donovan Avenue MAROUBRA NSW

CLIENT
SYDNEY CATHOLIC SCHOOLS

23/12/20	DA SUBMISSION - REVISED LEVELS	05
1/05/20	REVISED DEVELOPMENT APPLICATION	04

DATE	REVISION	ISSUE
0	5	10

SCALE:	1:200 @ A3
DRAWN BY:	J.B. AB. AF. NZ. ST
CHECKED BY:	TB
DATE:	23/12/20

ALL DRAWINGS © QUINN O'HANLON ARCHITECTS PTY LTD
DRAWING TITLE
2350 SECTIONS
SECTION 01

JOB NUMBER	DRAWING NUMBER	ISSUE
1912N	DA2350	05

DEVELOPMENT APPLICATION