


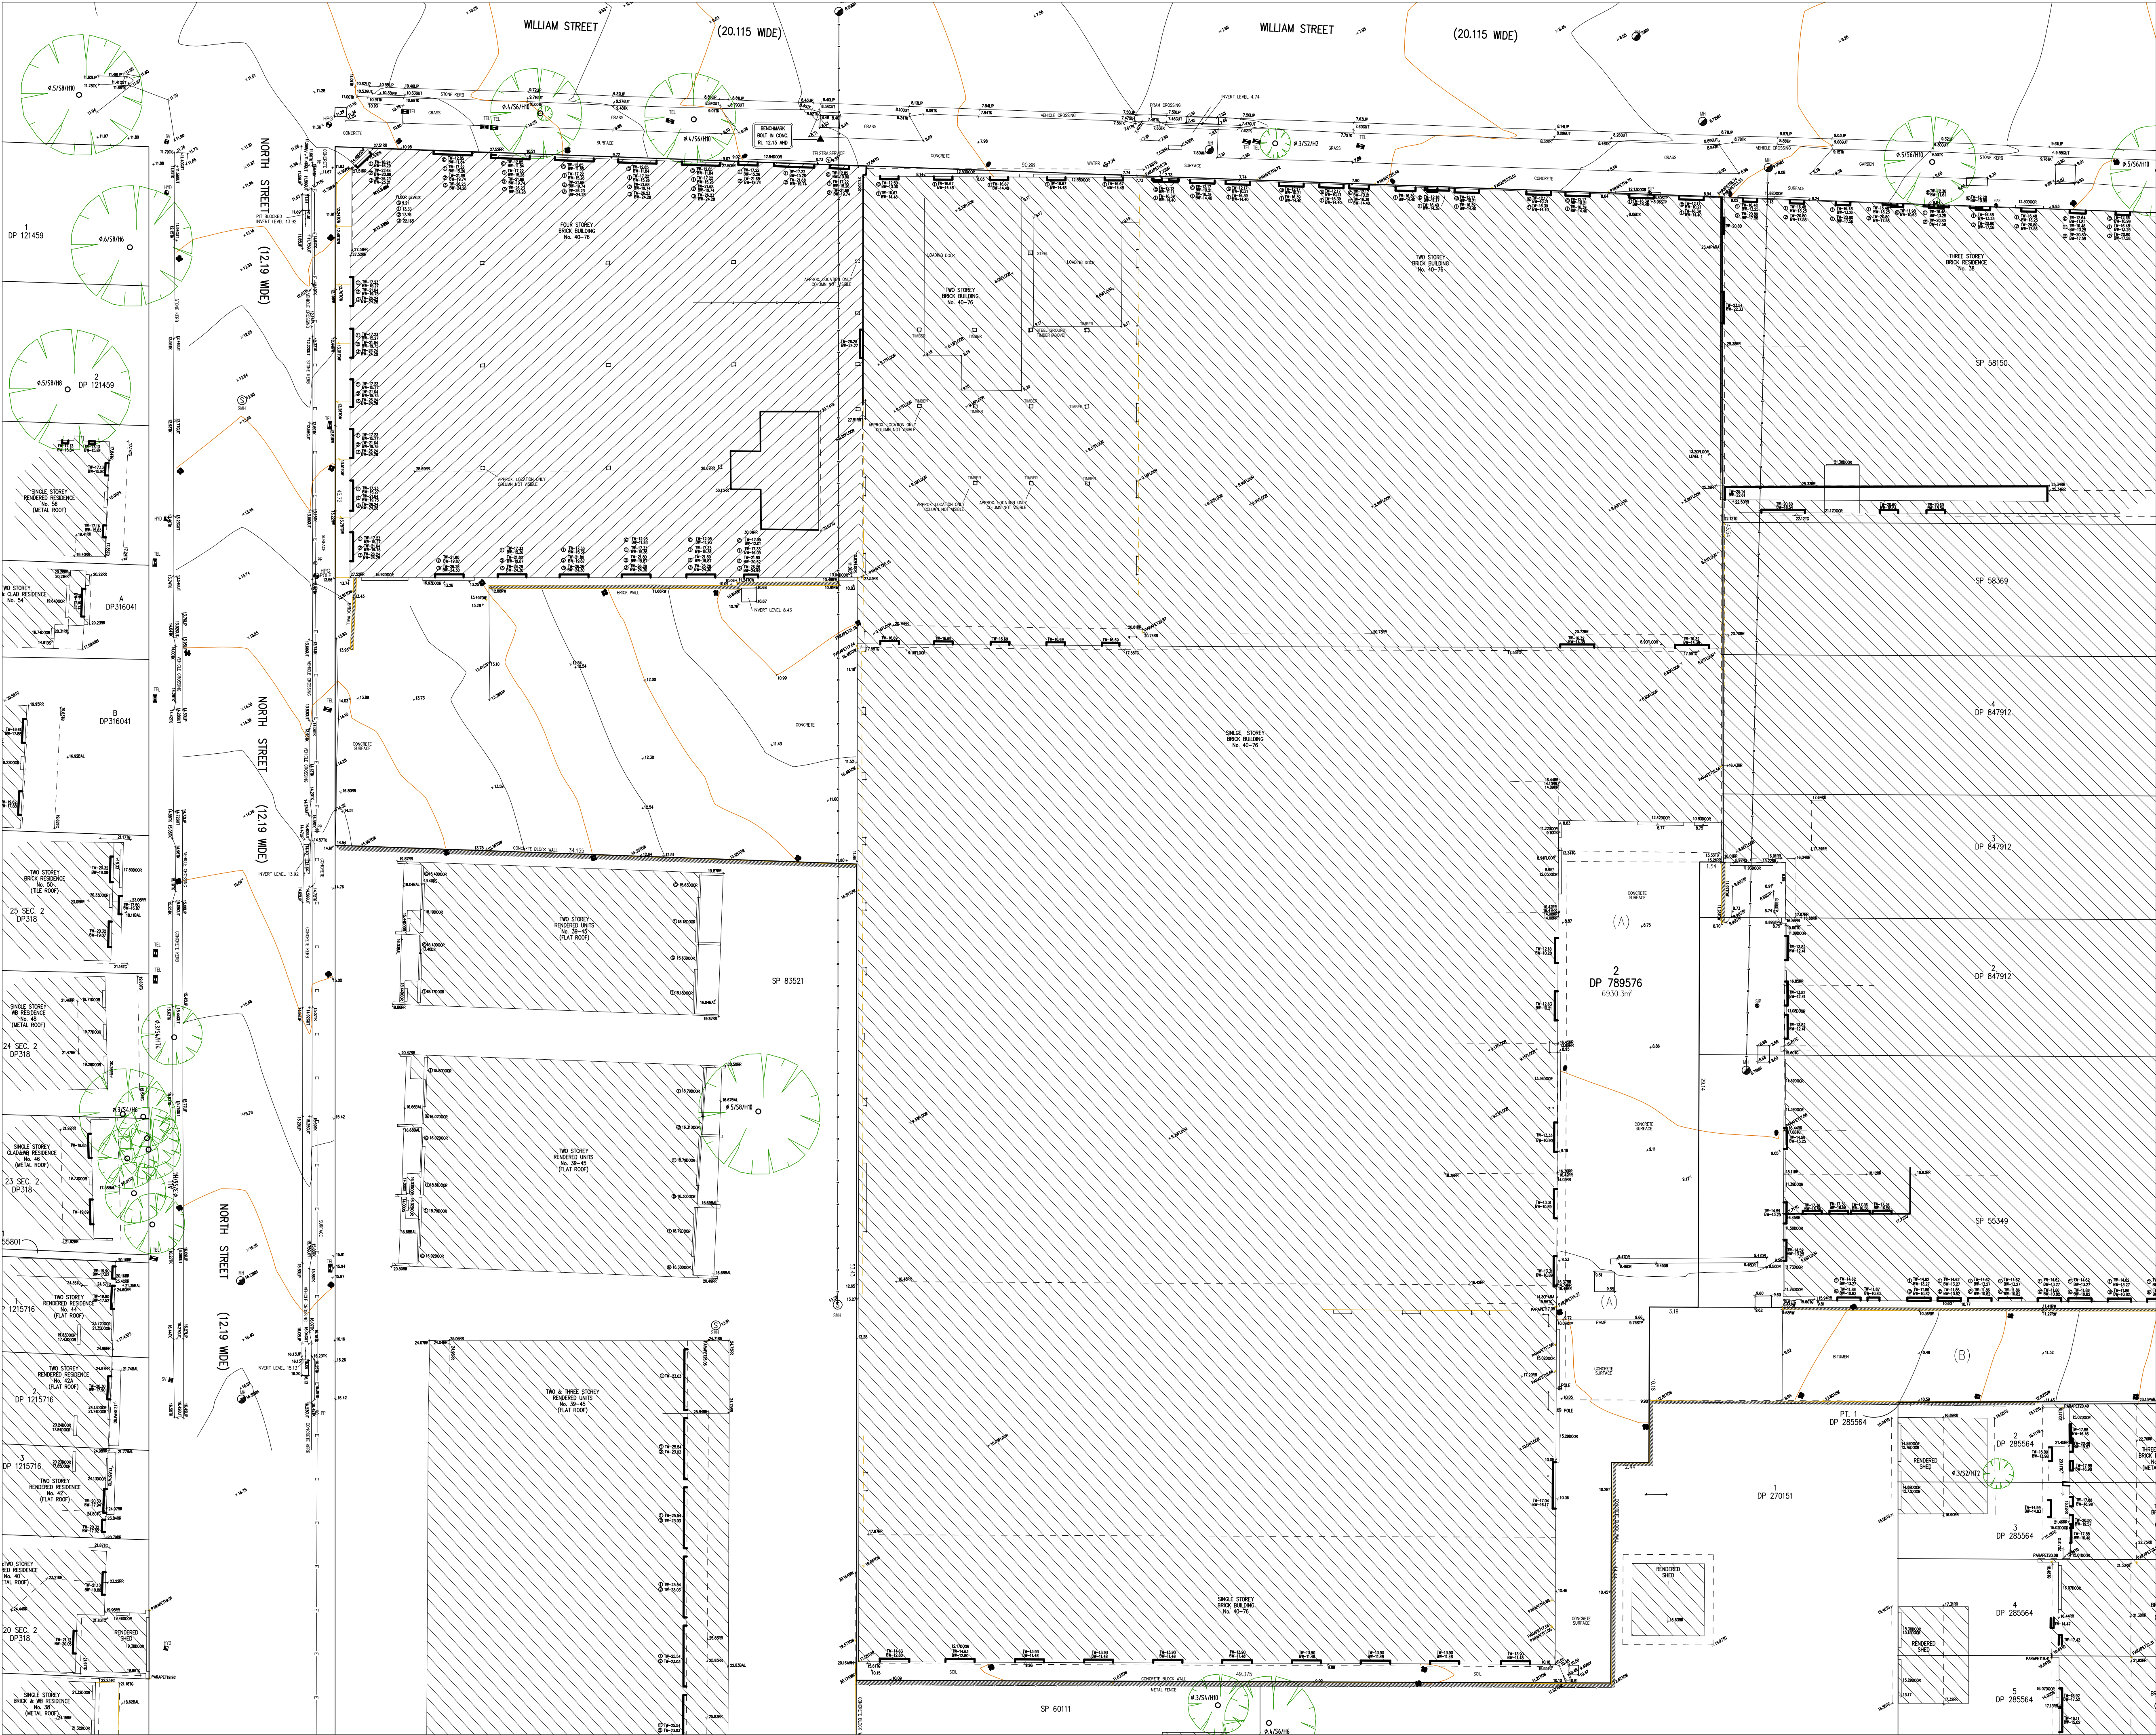

GENERAL NOTES:

- ALL WORKS TO COMPLY WITH BUILDING CODE OF AUSTRALIA, REQUIREMENTS OF RELEVANT STATUTORY AUTHORITIES/ LOCAL GOVERNMENT & RELEVANT AUSTRALIAN BUILDING STANDARDS.
- DRAWINGS FOR THE PURPOSES OF DA ONLY - FURTHER CONSULTANT/ AUTHORITY COORDINATION WILL BE REQUIRED AT CC STAGE WHICH MAY IMPACT ON DESIGN AND PLANNING LAYOUTS.
- ARCHITECTURAL PLANS TO BE READ IN CONJUNCTION WITH CONSULTANT'S DRAWINGS, SPECIFICATIONS & REPORTS.
- COPYRIGHT OF DESIGN SHOWN HEREON IS RETAINED BY PBD ARCHITECTS AND AUTHORITY IS REQUIRED FOR ANY REPRODUCTION.
- AREA SCHEDULES SUPPLIED ARE APPROXIMATE ONLY - FUTURE ALLOWANCE FOR VERTICAL SERVICE DUCTS, STRUCTURAL WALL SYSTEMS AND CONSULTANT INPUT WILL BE REQUIRED.


LEGEND:

- AW AWNING
- HW HIGHLIGHT WINDOW
- CU A/C CONDENSER UNITS
- PH FIRE HYDRANT
- FHR FIRE HOSE REEL
- FS FIRE STAIRS
- MV MECHANICAL RISER TO FUTURE DETAIL
- GC GARBAGE CHUTE
- MB MAILBOX TO FUTURE DETAIL
- PB PLANTERBOX
- R 240L RECYCLING BIN
- SK SKYLIGHT
- ST STORAGE
- WT HOT WATER UNITS

Average star rating
5.9
NATIONWIDELY
ENERGY RATING SCHEME
www.nathers.gov.au

Certificate no.: 0004928190
Assessor Name: Martin Pinson
Accreditation no.: VIC/BDV19/1921
Certificate date: 15 Jun 2020
Dwelling Address:
40-76 WILLIAM STREET
LEICHHARDT, NSW
2040
www.nathers.gov.au

ISSUE	DATE	DESCRIPTION
P1	02.06.2020	FINAL COORDINATION

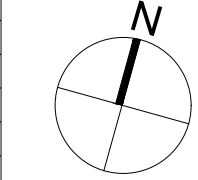

CLIENT:
ANPRISA PTY LTD

No. 580 Parramatta Road Petersham NSW 2049
P: (02) 9571 9999 F: (02) 9571 9900 E: info@ceerose.com.au

ARCHITECT:
PBD ARCHITECTS
ABN 36 147 035 550
P - 02 9698 8140 E - info@pbdarchitects.com.au W - www.pbdarchitects.com.au
Level 2, 52 Albion Street, Surry Hills NSW 2010

PROJECT:
ADAPTIVE RE-USE RESIDENTIAL
40-76 WILLIAM STREET
LEICHHARDT NSW 2040

DATE (OCTOBER 2019)
DRAWING TITLE:
SURVEY PLAN

SCALE:
1:200@A1 / 1:400@A3
PROJECT NO:
1939

DRAWING NO:
DA004

ISSUE:
P1