


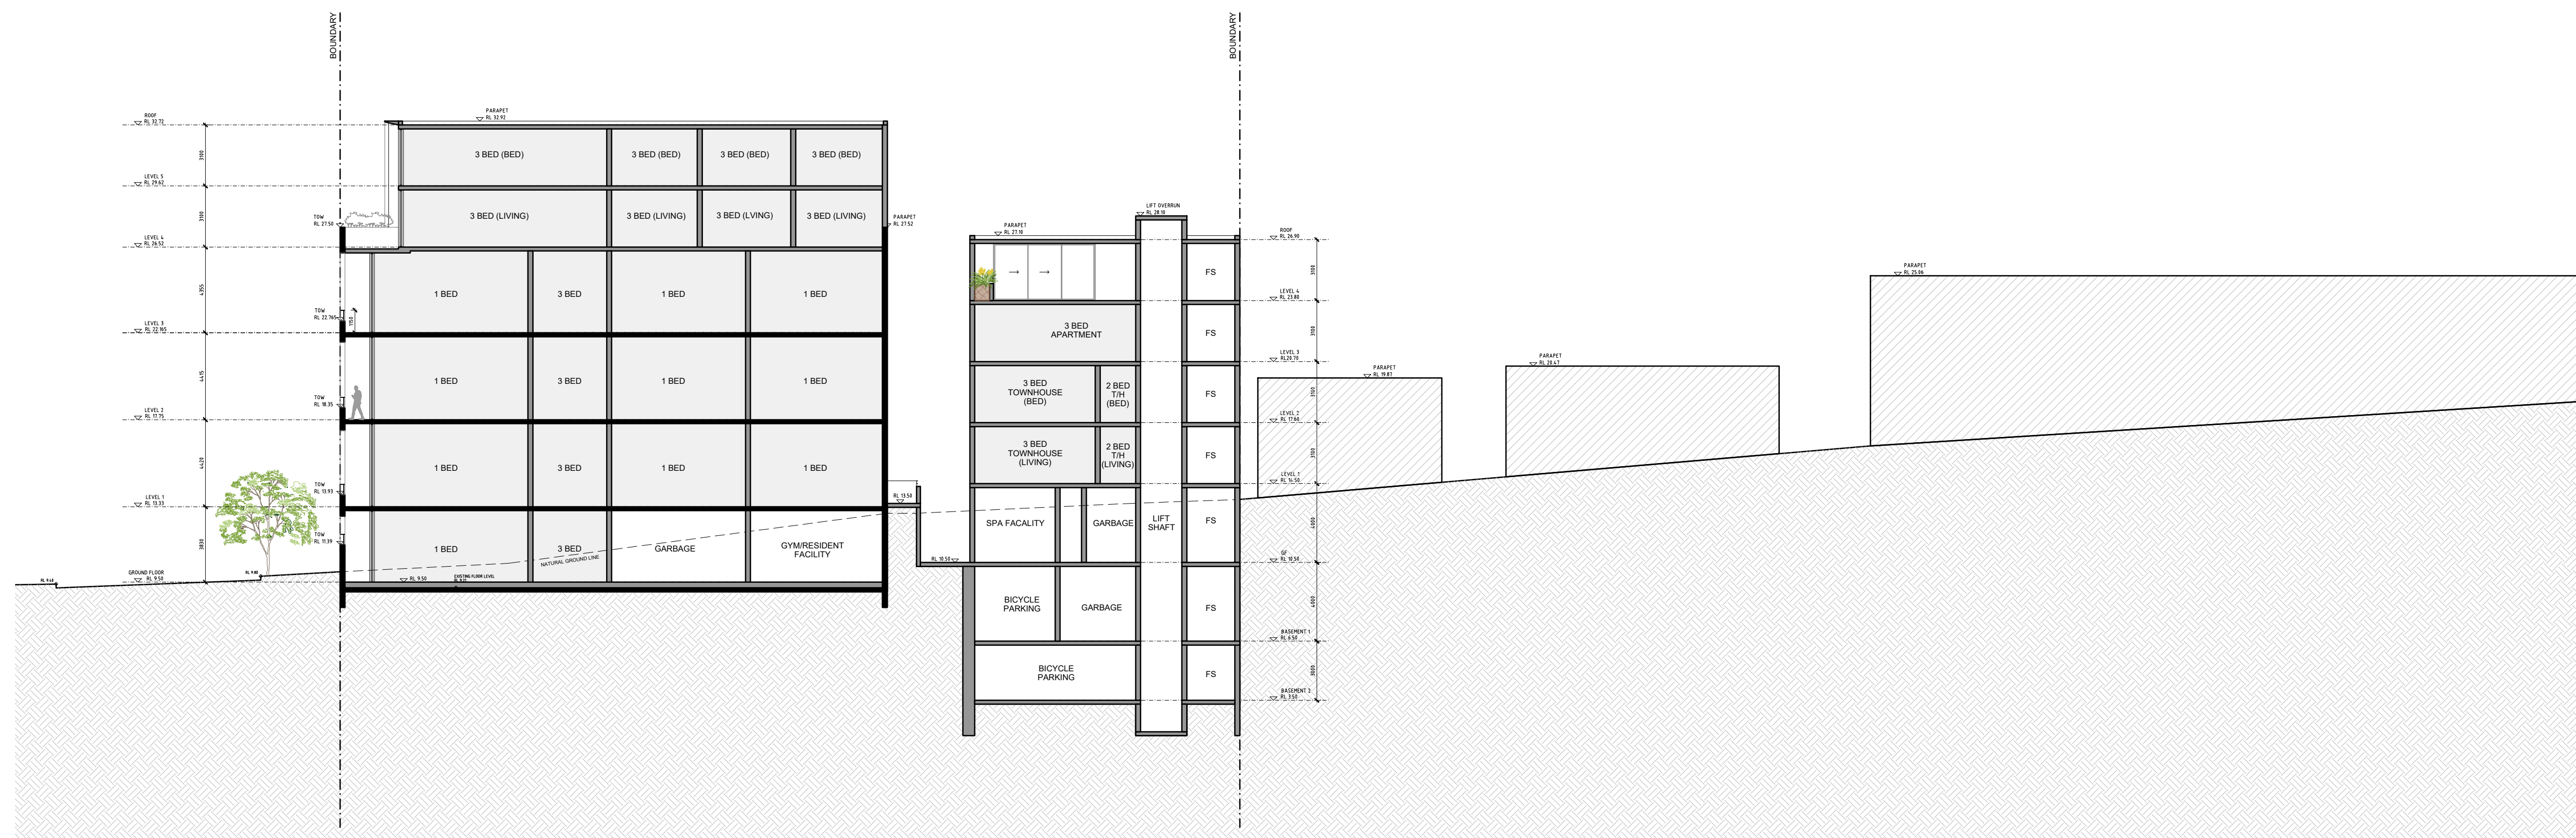


GENERAL NOTES:

- ALL WORKS TO COMPLY WITH BUILDING CODE OF AUSTRALIA, REQUIREMENTS OF RELEVANT STATUTORY AUTHORITIES/ LOCAL GOVERNMENT & RELEVANT AUSTRALIAN BUILDING STANDARDS
- DRAWINGS FOR THE PURPOSES OF DA ONLY - FURTHER CONSULTANT/ AUTHORITY COORDINATION WILL BE REQUIRED AT DC STAGE WHICH MAY IMPACT ON DESIGN AND PLANNING LAYOUTS
- ARCHITECTURAL PLANS TO BE READ IN CONJUNCTION WITH CONSULTANT'S SPECIFICATIONS, SPECIFICATIONS & SCHEDULES
- COPYRIGHT OF DESIGN SHOWN HEREIN IS RETAINED BY PBD ARCHITECTS AND AUTHORITY IS REQUIRED FOR ANY REPRODUCTION
- AREA SCHEDULES SUPPLIED ARE APPROXIMATE ONLY - FUTURE ALLOWANCE FOR SERVICE DUCTS, STRUCTURAL WALL SYSTEMS AND CONSULTANT INPUT WILL BE REQUIRED

LEGEND:

AW	AWNING
HW	HIGHLIGHT WINDOW
CU	A/C CONDENSER UNITS
FH	FIRE HYDRANT
FHR	FIRE HOSE REEL
FS	FIRE STAIRS
MV	MECHANICAL RISER TO FUTURE DETAIL
GC	GARBAGE CHUTE
MB	MAILBOX TO FUTURE DETAIL
PB	PLANTERBOX
R	240L RECYCLING BIN
SK	SKYLIGHT
ST	STORAGE
WT	HOT WATER UNITS

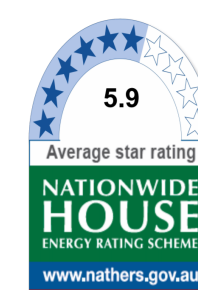

Certificate no.: 0004928190
Assessor Name: Martin Pinson
Accreditation no.: VIC/BD/AV/19/1921
Certificate date: 15 Jun 2020



www.nathers.gov.au

P3	01/06/2020	FINAL COORDINATION
P2	22/05/2020	FINAL COORDINATION
P1	08/05/2020	PRELIMINARY FOR COORDINATION
ISSUE	DATE	DESCRIPTION

CLIENT:

ANPRISA PTY LTD

No. 580 Parramatta Road Petersham NSW 2049
P: (02) 9571 9999 F: (02) 9571 9900 E: info@ceerose.com.au

ARCHITECT

PBD | ARCHITECTS

ABN 36 147 035 550
P - 02 9698 8140 E - info@pbdarchitects.com.au W - www.pbdarchitects.com.au
Level 2, 52 Albion Street, Surry Hills NSW 2010

PROJECT:

ADAPTIVE RE-USE RESIDENTIAL

40-76 WILLIAM STREET
LEICHHARDT NSW 2040

DATE (OCTOBER 2019)


DRAWING TITLE:

SECTION A

SCALE: 1:200@A1 / 1:400@A3	DRAWING NO: DA301	ISSUE: P3
PROJECT NO: 1939		



- GENERAL NOTES:
- ALL WORKS TO COMPLY WITH BUILDING CODE OF AUSTRALIA, REQUIREMENTS OF RELEVANT STATUTORY AUTHORITIES/ LOCAL GOVERNMENT & RELEVANT AUSTRALIAN BUILDING STANDARDS
 - DRAWINGS FOR THE PURPOSES OF DA ONLY - FURTHER CONSULTANT/ AUTHORITY COORDINATION WILL BE REQUIRED AT CC STAGE WHICH MAY IMPACT ON DESIGN AND PLANNING LAYOUTS
 - ARCHITECTURAL PLANS TO BE READ IN CONJUNCTION WITH CONSULTANT'S DRAWINGS, SPECIFICATIONS & REPORTS
 - COPYRIGHT OF DESIGN SHOWN HEREON IS RETAINED BY PBD ARCHITECTS. AND AUTHORITY IS REQUIRED FOR ANY REPRODUCTION
 - AREA SCHEDULES SUPPLIED ARE APPROXIMATE ONLY - FUTURE ALLOWANCE FOR VERTICAL SERVICE DUCTS, STRUCTURAL WALL SYSTEMS AND CONSULTANT INPUT WILL BE REQUIRED
- LEGEND:
- | | |
|-----|-----------------------------------|
| AW | AWNING |
| HW | HIGHLIGHT WINDOW |
| CU | A/C CONDENSER UNITS |
| PH | FIRE HYDRANT |
| FHR | FIRE HOSE REEL |
| FS | FIRE STAIRS |
| MV | MECHANICAL RISER TO FUTURE DETAIL |
| GL | GARBAGE CHUTE |
| PB | MAILBOX TO FUTURE DETAIL |
| PB | PLANTERBOX |
| R | 240L RECYCLING BIN |
| SK | SKYLIGHT |
| ST | STORAGE |
| WT | HOT WATER UNITS |

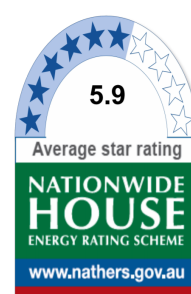

5.9
Average star rating

Certificate no.: 0004928190
Assessor Name: Martin Pinson
Accreditation no.: VIC/BDAA/19/1921
Certificate date: 15 Jun 2020
Dwelling Address: 40-76 WILLIAM STREET
LEICHHARDT, NSW 2040
www.nathers.gov.au



P4	01.06.2020	FINAL COORDINATION
P3	22.05.2020	FINAL COORDINATION
P2	08.05.2020	PRELIMINARY FOR COORDINATION
P1	01.05.2020	PRELIMINARY FOR COORDINATION
ISSUE	DATE	DESCRIPTION

CLIENT:
ANPRISA PTY LTD


No. 580 Parramatta Road Petersham NSW 2049
P: (02) 9571 9999 F: (02) 9571 9900 E: info@ceerose.com.au

ARCHITECT:
PBD | ARCHITECTS
ABN 36 147 035 550
P - 02 9698 8140 E - info@pbdarchitects.com.au W - www.pbdarchitects.com.au
Level 2, 52 Albion Street, Surry Hills NSW 2010

PROJECT:
ADAPTIVE RE-USE RESIDENTIAL
40-76 WILLIAM STREET
LEICHHARDT NSW 2040

DATE (OCTOBER 2019)
DRAWING TITLE:
SECTION B

SCALE: 1:200@A1 / 1:400@A3	DRAWING NO: DA302	ISSUE: P4
PROJECT NO: 1939		

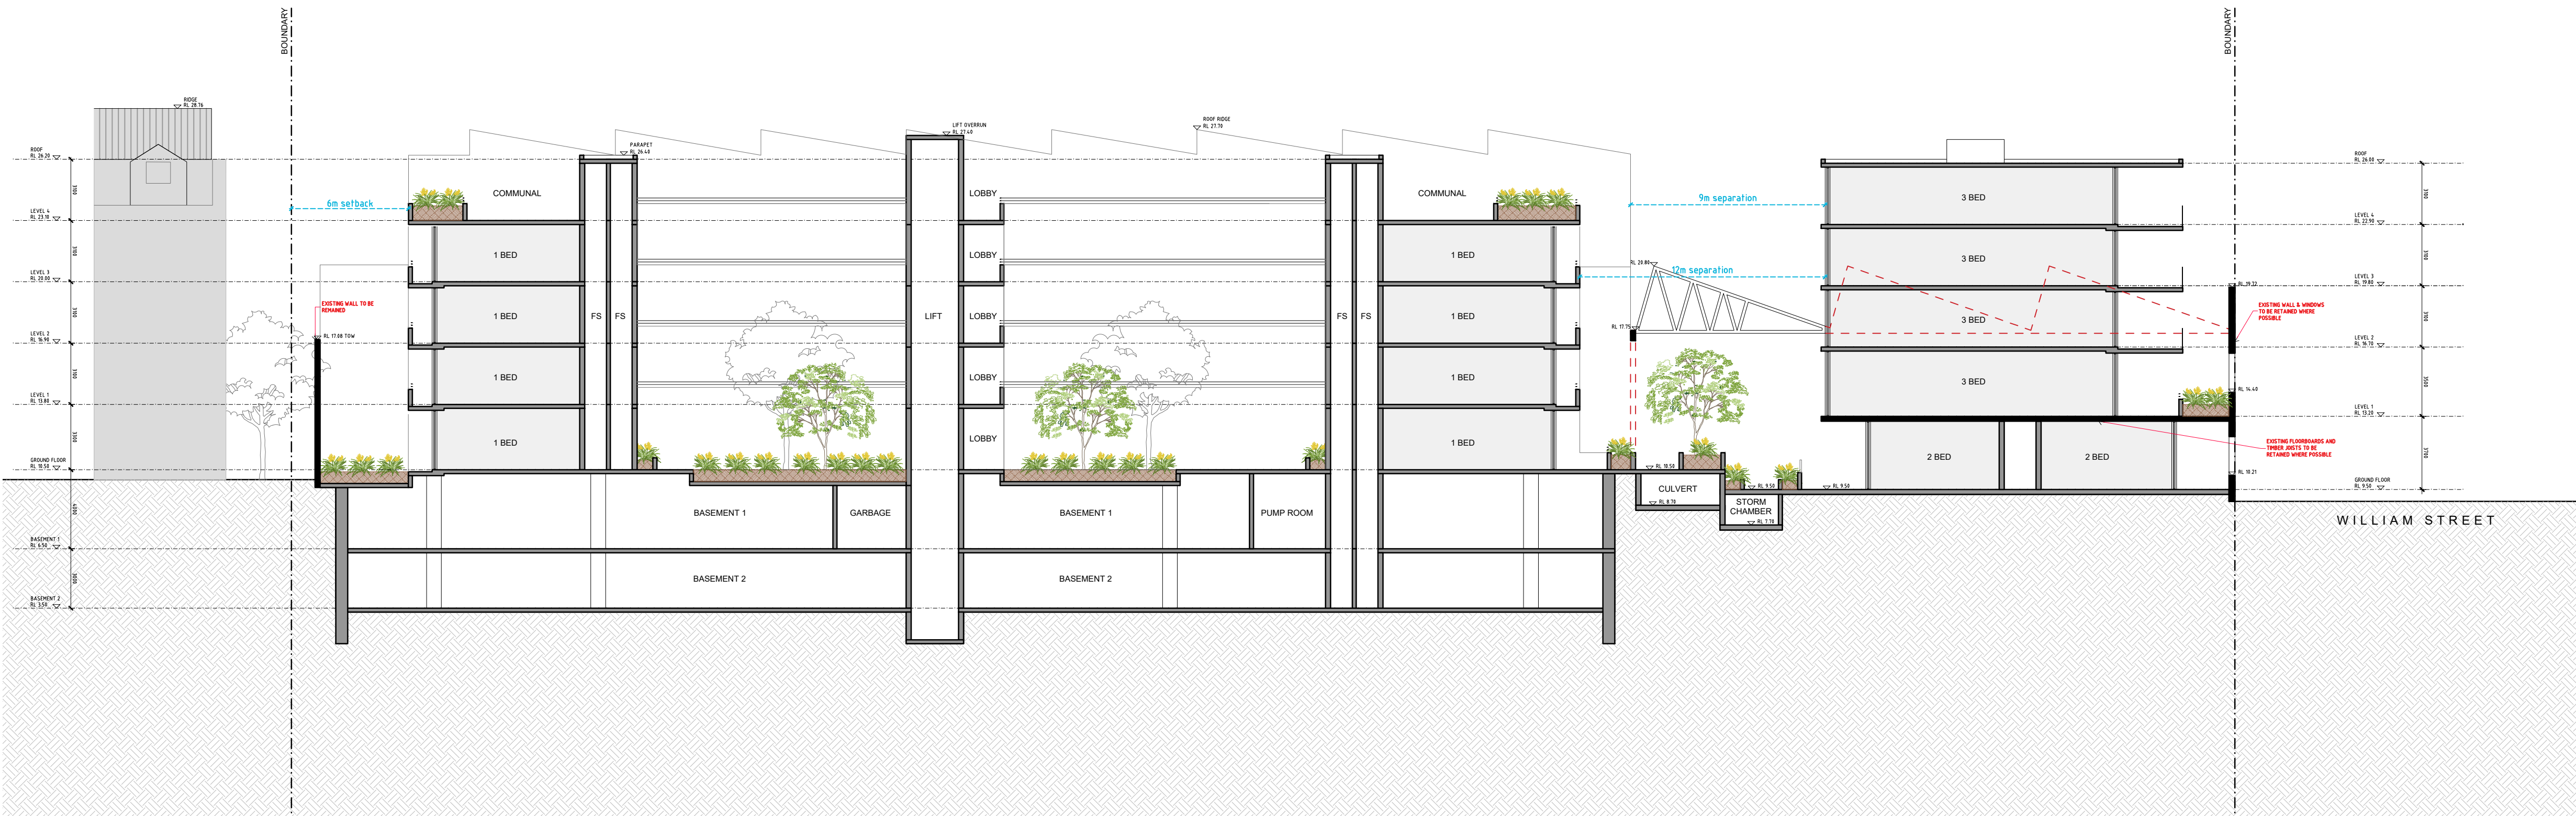

- GENERAL NOTES:**
- ALL WORKS TO COMPLY WITH BUILDING CODE OF AUSTRALIA, REQUIREMENTS OF RELEVANT STATUTORY AUTHORITIES/ LOCAL GOVERNMENT & RELEVANT AUSTRALIAN BUILDING STANDARDS
 - DRAWINGS FOR THE PURPOSES OF DA ONLY - FURTHER CONSULTANT/ AUTHORITY COORDINATION WILL BE REQUIRED AT CC STAGE WHICH MAY IMPACT ON DESIGN AND PLANNING LAYOUTS
 - ARCHITECTURAL PLANS TO BE READ IN CONJUNCTION WITH CONSULTANT'S DRAWINGS, SPECIFICATIONS & REPORTS
 - COPYRIGHT OF DESIGN SHOWN HEREON IS RETAINED BY PBD ARCHITECTS. AND AUTHORITY IS REQUIRED FOR ANY REPRODUCTION
 - AREA SCHEDULES SUPPLIED ARE APPROXIMATE ONLY - FUTURE ALLOWANCE FOR VERTICAL SERVICE DUCTS, STRUCTURAL WALL SYSTEMS AND CONSULTANT INPUT WILL BE REQUIRED
- LEGEND:**
- AW AWNING
 - HW HIGHLIGHT WINDOW
 - CU A/C CONDENSER UNITS
 - PH FIRE HYDRANT
 - FHR FIRE HOSE REEL
 - FS FIRE STAIRS
 - MV MECHANICAL RISER TO FUTURE DETAIL
 - GL GARBAGE CHUTE
 - PB MAILBOX TO FUTURE DETAIL
 - PB PLANTERBOX
 - R 240L RECYCLING BIN
 - SK SKYLIGHT
 - ST STORAGE
 - WT HOT WATER UNITS

Certificate no.: 0004928190
Assessor Name: Martin Pinson
Accreditation no.: VIC/BDV/19/1921
Certification date: 15 Jun 2020
Dwelling Address: 40-76 WILLIAM STREET
LEICHHARDT, NSW
2040
www.nathers.gov.au

P4	01.06.2020	FINAL COORDINATION
P3	22.05.2020	FINAL COORDINATION
P2	08.05.2020	PRELIMINARY FOR COORDINATION
P1	01.05.2020	PRELIMINARY FOR COORDINATION
ISSUE	DATE	DESCRIPTION

CLIENT:
ANPRISA PTY LTD

No. 580 Parramatta Road Petersham NSW 2049
P: (02) 9571 9999 F: (02) 9571 9900 E: info@ceerose.com.au

ARCHITECT:
PBD | ARCHITECTS
ABN 36 147 035 550
P - 02 9698 8140 E - info@pbdarchitects.com.au W - www.pbdarchitects.com.au
Level 2, 52 Albion Street, Surry Hills NSW 2010

PROJECT:
ADAPTIVE RE-USE RESIDENTIAL
40-76 WILLIAM STREET
LEICHHARDT NSW 2040


DATE (OCTOBER 2019)
DRAWING TITLE:
SECTION C

SCALE: 1:200@A1 / 1:400@A3	DRAWING NO: DA303	ISSUE: P4
PROJECT NO: 1939		

- LEGEND:**
- | | |
|-----|-----------------------------------|
| AW | AWNING |
| HW | HIGHLIGHT WINDOW |
| CU | A/C CONDENSER UNITS |
| FH | FIRE HYDRANT |
| FHR | FIRE HOSE REEL |
| F5 | FIRE STAIRS |
| MV | MECHANICAL RISER TO FUTURE DETAIL |
| GC | GARBAGE CHUTE |
| MB | MAILBOX TO FUTURE DETAIL |
| PB | PLANTERBOX |
| R | 24"Ø RECYCLING BIN |
| SK | SKYLIGHT |
| ST | STORAGE |
| WT | HOT WATER UNITS |



CLIENT: ANPRISA PTY LTD No. 580 Parramatta Road Petersham NSW 2049 P: (02) 9571 9999 F: (02) 9571 9900 E: info@sewerose.com.au		
ARCHITECT:  PBD ARCHITECTS ABN 36 147 035 550 P - 02 9698 8140 E - info@pbdarchitects.com.au W - www.pbdarchitects.com.au Level 2, 52 Albion Street, Surry Hills NSW 2010		
PROJECT: ADAPTIVE RE-USE RESIDENTIAL 40-76 WILLIAM STREET LEICHHARDT NSW 2040		
DATE (OCTOBER 2019) DRAWING TITLE: SECTION D		
SCALE: 1:200@A1 / 1:400@A3 PROJECT NO: 1939	DRAWING NO: DA304	ISSUE: P4

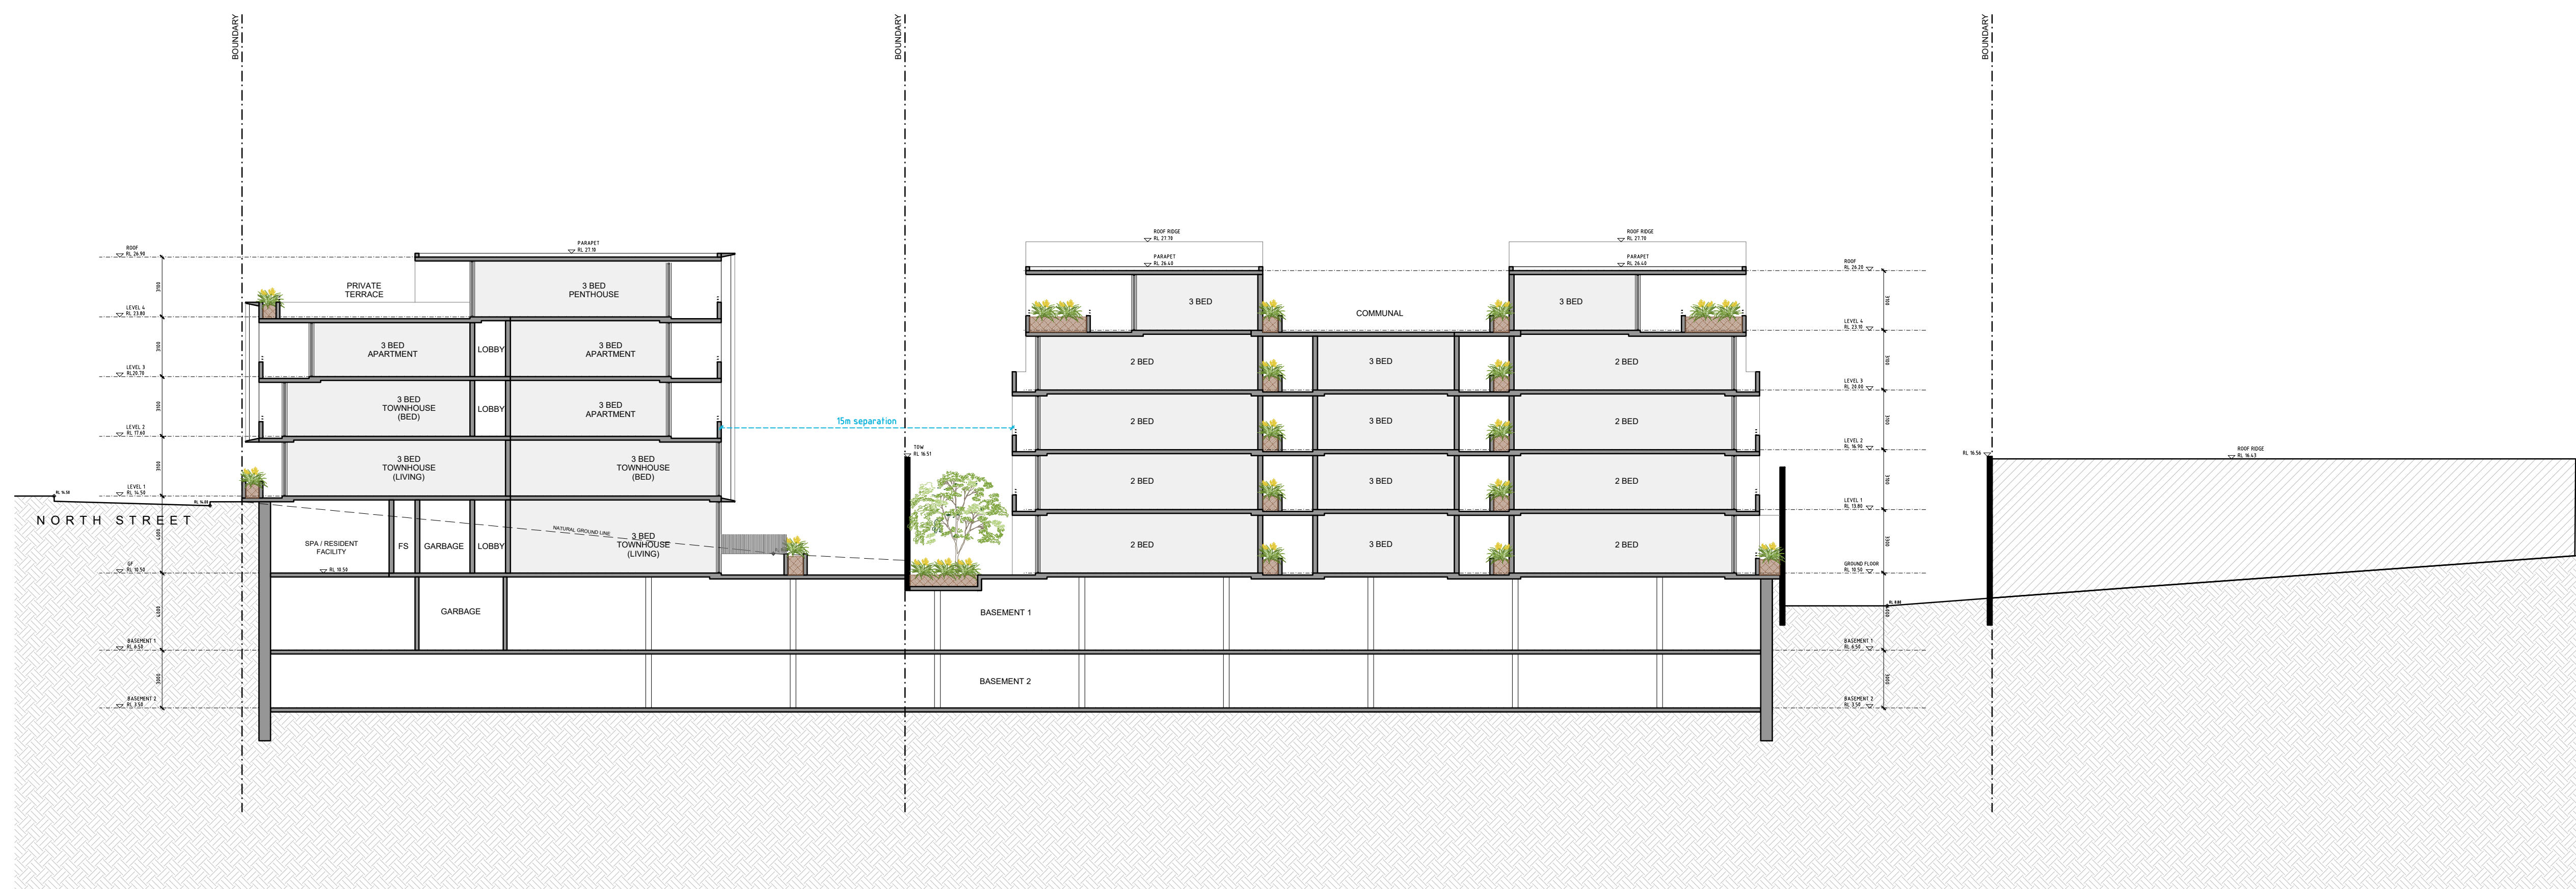

GENERAL NOTES:

- ALL WORKS TO COMPLY WITH BUILDING CODE OF AUSTRALIA, REQUIREMENTS OF RELEVANT STATUTORY AUTHORITIES/ LOCAL GOVERNMENT & RELEVANT AUSTRALIAN BUILDING STANDARDS
- DRAWINGS FOR THE PURPOSES OF DA ONLY - FURTHER CONSULTANT/ AUTHORITY COORDINATION WILL BE REQUIRED AT DC STAGE WHICH MAY IMPACT ON DESIGN AND PLANNING LAYOUTS
- ARCHITECTURAL PLANS TO BE READ IN CONJUNCTION WITH CONSULTANT'S SPECIFICATIONS, SPECIFICATIONS & SCHEDULES
- COPYRIGHT OF DESIGN SHOWN HEREIN IS RETAINED BY PBD ARCHITECTS AND AUTHORITY IS REQUIRED FOR ANY REPRODUCTION
- AREA SCHEDULES SUPPLIED ARE APPROXIMATE ONLY - FUTURE ALLOWANCE FOR SERVICE DUCTS, STRUCTURAL WALL SYSTEMS AND CONSULTANT INPUT WILL BE REQUIRED

LEGEND:

AW	AWNING
HW	HIGHLIGHT WINDOW
CU	A/C CONDENSER UNITS
FH	FIRE HYDRANT
FHR	FIRE HOSE REEL
FS	FIRE STAIRS
MV	MECHANICAL RISER TO FUTURE DETAIL
GC	GARBAGE CHUTE
MB	MAILBOX TO FUTURE DETAIL
PB	PLANTERBOX
R	240L RECYCLING BIN
SK	SKYLIGHT
ST	STORAGE
WT	HOT WATER UNITS



P3	01 06 2020	FINAL COORDINATION
P2	27 05 2020	FINAL COORDINATION
P1	08 05 2020	PRELIMINARY FOR COORDINATION
ISSUE	DATE	DESCRIPTION

CLIENT:

ANPRISA PTY LTD

No. 580 Parramatta Road Petersham NSW 2049
P: (02) 9571 9999 F: (02) 9571 9900 E: info@ceerose.com.au

ARCHITECT

PBD | ARCHITECTS

ABN 36 147 035 550
P - 02 9698 8140 E - info@pbdarchitects.com.au W - www.pbdarchitects.com.au
Level 2, 52 Albion Street, Surry Hills NSW 2010

PROJECT:

ADAPTIVE RE-USE RESIDENTIAL

40-76 WILLIAM STREET
LEICHHARDT NSW 2040

DATE (OCTOBER 2019)

DRAWING TITLE:

SECTION F

SCALE: 1:200@A1 / 1:400@A3	DRAWING NO: DA306	ISSUE: P3
PROJECT NO: 1939		