

## INTELLECTUAL PROPERTY

COPYRIGHT BVN ARCHITECTURE PTY LIMITED, UNLESS OTHERWISE  
 AGREED IN WRITING, ALL RIGHTS TO THIS DOCUMENT ARE SUBJECT TO  
 PAYMENT IN FULL OF ALL BVN CHARGES. THIS DOCUMENT MAY ONLY  
 BE USED FOR THE EXPRESS PURPOSE AND PROJECT FOR WHICH IT  
 HAS BEEN CREATED AND DELIVERED, AS NOTIFIED IN WRITING BY  
 BVN, AND THIS DOCUMENT MAY NOT BE OTHERWISE USED, OR COPIED,  
 OR UNAUTHORISED USE OF THIS DOCUMENT IS AT THE USER'S SOLE  
 RISK AND WITHOUT LIMITING BVN'S RIGHTS THE USER RELEASES AND  
 INDEMNIFIES BVN FROM AND AGAINST ALL LOSS SO ARISING.

**NOTE**

CONTRACTOR TO CHECK AND VERIFY ALL DIMENSIONS ON SITE PRIOR  
TO COMMENCEMENT OF WORK OR PREPARATION OF SHOP DRAWINGS.  
DO NOT SCALE THIS DRAWING

ISSUE	DATE	FOR
1	28.04.2020	FOR INFORMATION
2	02.06.2020	FOR INFORMATION
3	19.06.2020	FINAL REVIEW DA
4	25.06.20	FOR DA
5	26.06.2020	DEVELOPMENT APPLICATION
6	09.12.2020	DEVELOPMENT APPLICATION
7	25.03.21	DEVELOPMENT APPLICATION

CONSULTANT  
/IRIDI GROUP

CONSULTANT  
NORTHROP

**CONSULTANT**  
**NORMAN DISNEY & YOUNG (NDY)**

SCP CONSULTING

PROJECT MANAGER  
MOSTYN COPPER

CLIENT

DAKHILL COLLEGE  
CLIENT NUMBER

PROJECT  
OAKHILL COLLEGE INNOVATION HUB  
123 – 513 Old Northern Rd  
Castle Hill  
NSW 2154

SVN PROJECT NUMBER

1904039

### DRAWING KEY

1 : 200@A1


---

STATUS


DRAWING

## OVERALL ELEVATIONS

AR-AR-C10_XX-01	7
-----------------	---

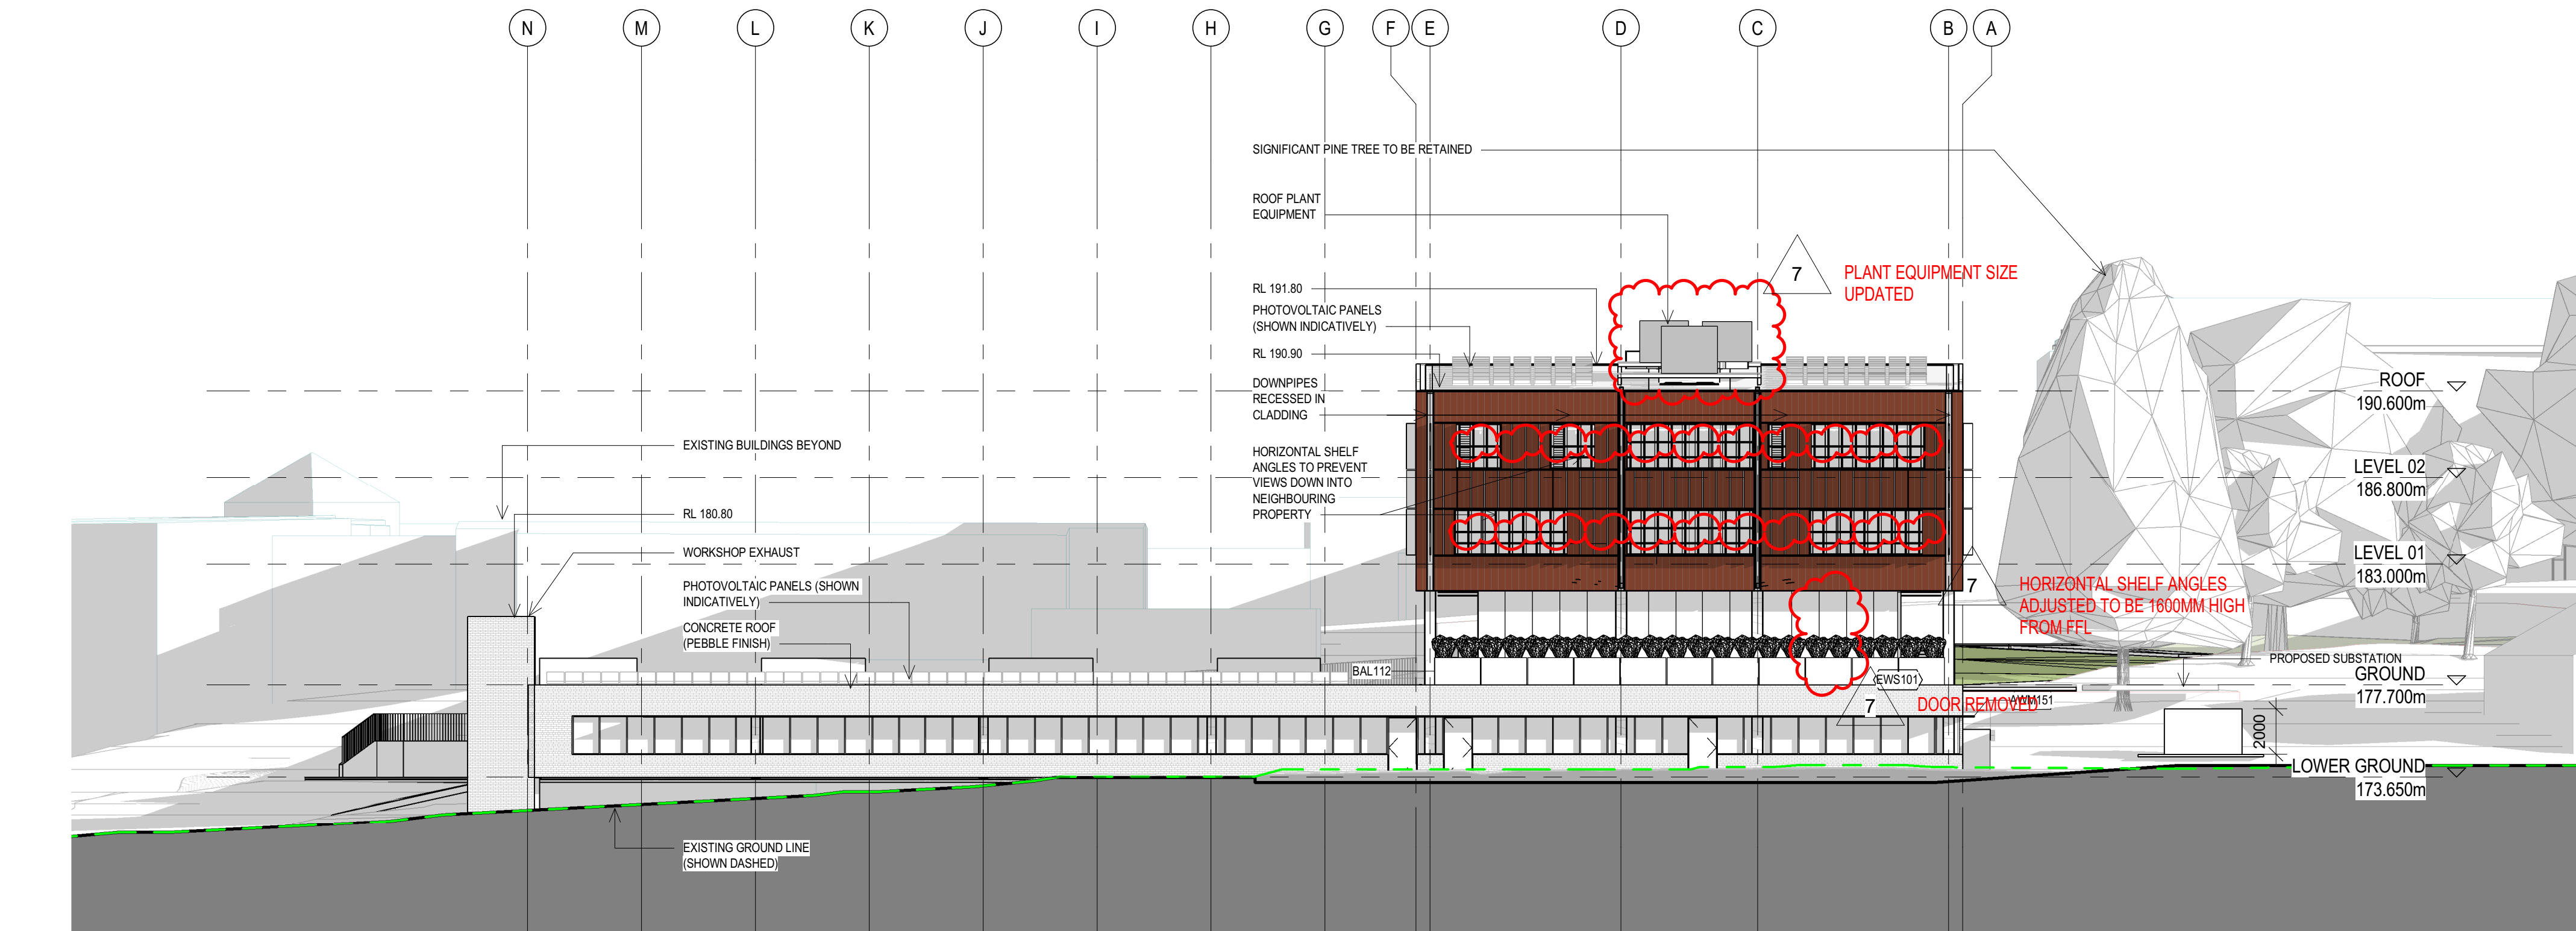

1 DA ELEVATION - NORTH  
AR-T10\_XX-01

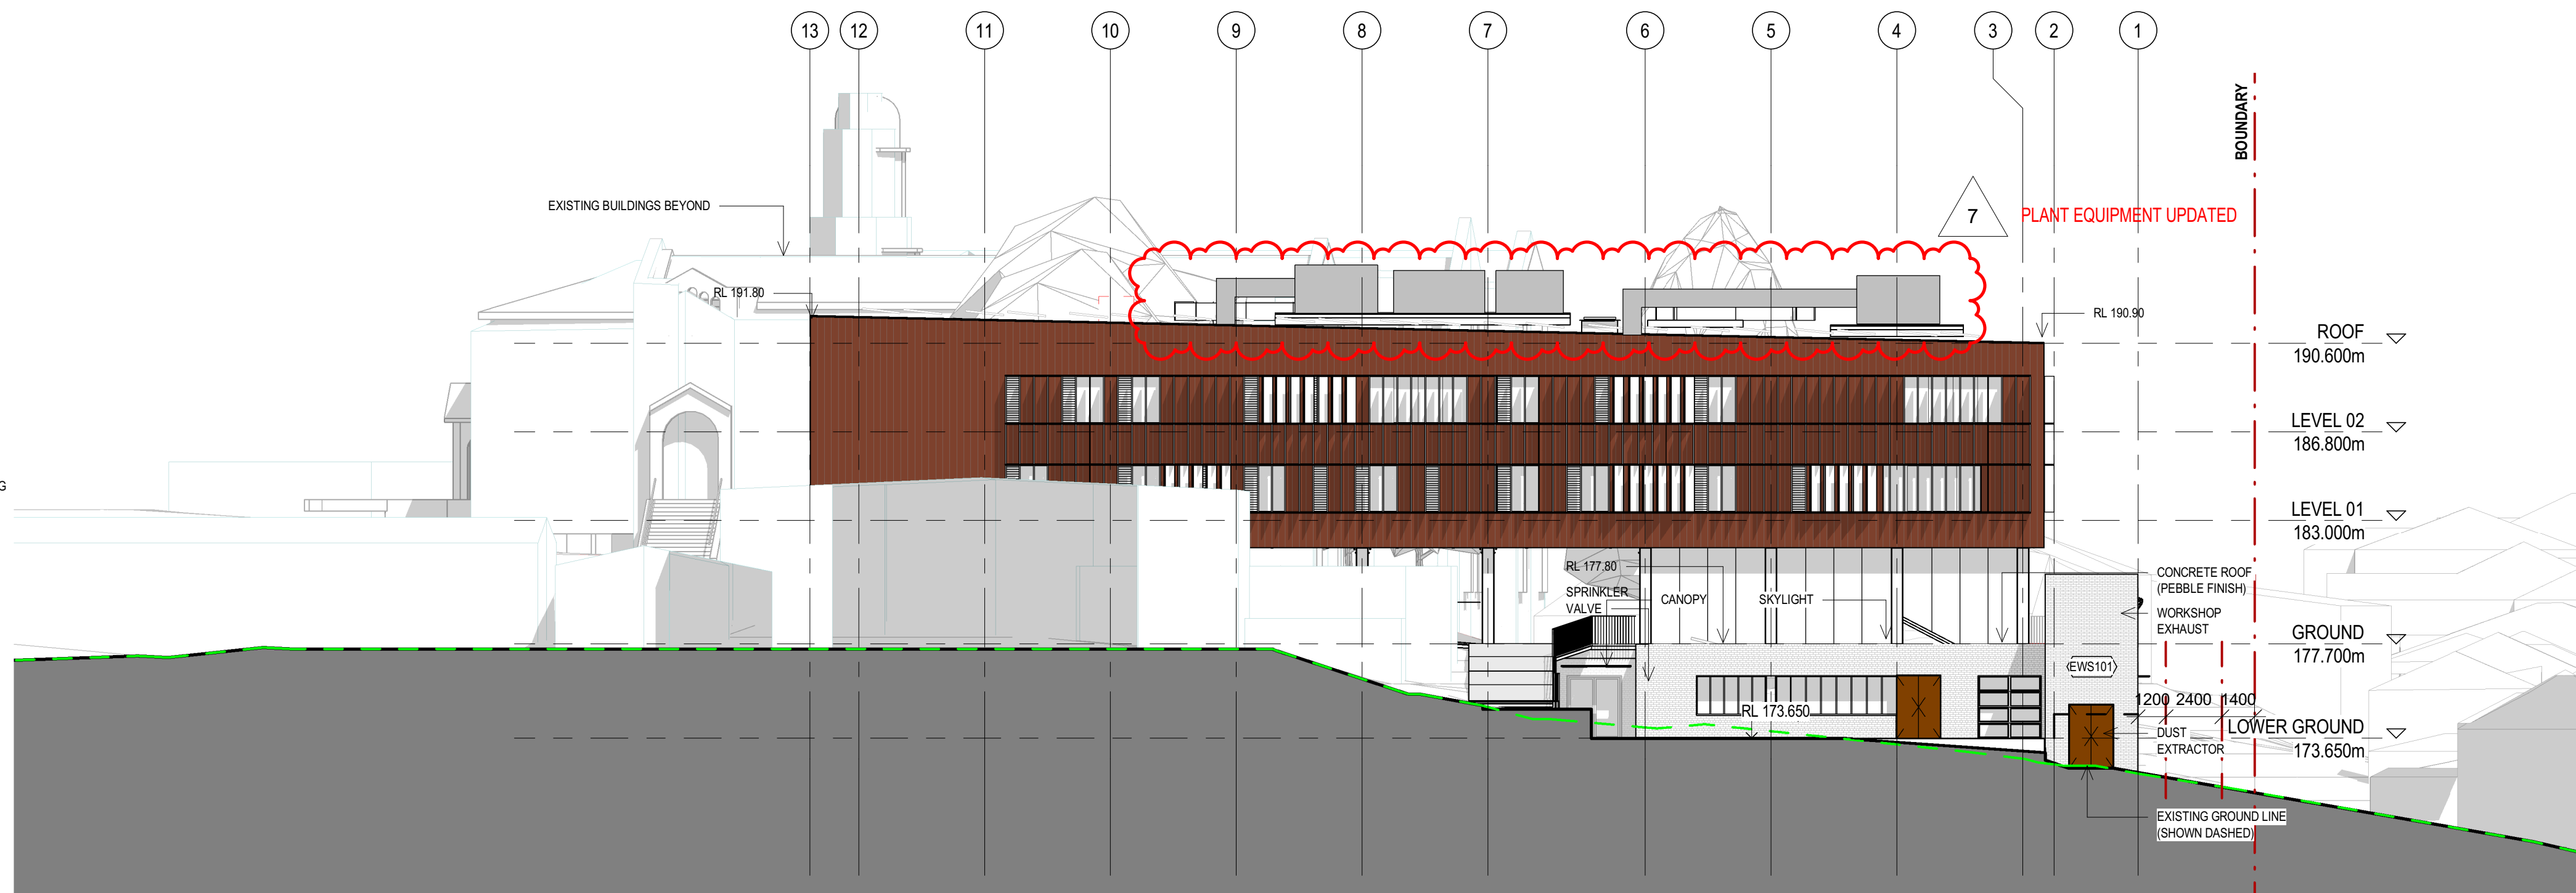

2 DA ELEVATION - EAST  
AR-T10\_XX-01



### EXTERNAL FINISHES CODE LEGEND

<b>BRK01</b>	HERITAGE RED BRICKWORK - REFERENCE TO THE DE LA SALLE AND ADRIAN BUILDING
<b>BAL01</b>	METAL BALUSTRADE
<b>GLZ01</b>	GLAZING
<b>MTL01</b>	METAL SHEETING - COPPER COLOUR TO MATCH BRICKWORK
<b>MTL02</b>	METAL SHADING FINS - COPPER COLOUR TO MATCH BRICKWORK
<b>MTL03</b>	METAL SHEETING
<b>PAV01</b>	BRICK PAVING
<b>RF01</b>	METAL SHEET ROOFING - LIGHT COLOURED
<b>RF02</b>	METAL GRATE DECK
<b>RF03</b>	GLAZED SKYLIGHT
<b>RF04</b>	METAL AWNING
<b>RF05</b>	PEBBLE ROOF
<b>TMB01</b>	NATURAL FINISH GLULAM

**INTELLECTUAL PROPERTY**

COPYRIGHT BY BVM ARCHITECTURE PTY LIMITED. UNLESS OTHERWISE AGREED IN WRITING, ALL RIGHTS TO THIS DOCUMENT ARE SUBJECT TO PAYMENT IN FULL OF ALL BVM CHARGES. THIS DOCUMENT MAY ONLY BE USED FOR THE EXPRESS PURPOSE AND PROJECT FOR WHICH IT HAS BEEN CREATED AND DELIVERED, AS NOTIFIED IN WRITING BY BVM, AND THIS DOCUMENT MAY NOT BE OTHERWISE USED, OR COPIED, IN ANY UNAUTHORISED USE OF THIS DOCUMENT IS AT THE USER'S SOLE RISK AND WITHOUT LIMITING BVM'S RIGHTS THE USER RELEASES AND INDEMNIFIES BVM FROM AND AGAINST ALL LOSS SO ARISING.

**NOTE**  
CONTRACTOR TO CHECK AND VERIFY ALL DIMENSIONS ON SITE PRIOR  
TO COMMENCEMENT OF WORK OR PREPARATION OF SHOP DRAWINGS.  
DO NOT SCALE THIS DRAWING

ISSUE	DATE	FOR
1	28.04.2020	FOR INFORMATION
2	02.06.2020	FOR INFORMATION
3	19.06.2020	FINAL REVIEW DA
4	25.06.20	FOR DA
5	26.06.2020	DEVELOPMENT APPLICATION
6	09.12.2020	DEVELOPMENT APPLICATION
7	25.03.21	DEVELOPMENT APPLICATION

CONSULTANT
IRIDI GROUP
CONSULTANT
NORTHROP
CONSULTANT
NORMAN DISNEY & YOUNG (NDY)
CONSULTANT
PCP CONSULTING
PROJECT MANAGER
MOSTYN COPPER
CLIENT

PAKHILL COLLEGE  
CLIENT NUMBER

PROJECT  
DAKHILL COLLEGE INNOVATION HUB  
23 – 513 Old Northern Rd  
Castle Hill  
ISW 2154

PROJECT NUMBER

904039


DRAWING KEY

STATUS


RAWING

## LONG SECTIONS

AR-AR-D10_XX-01	7
-----------------	---

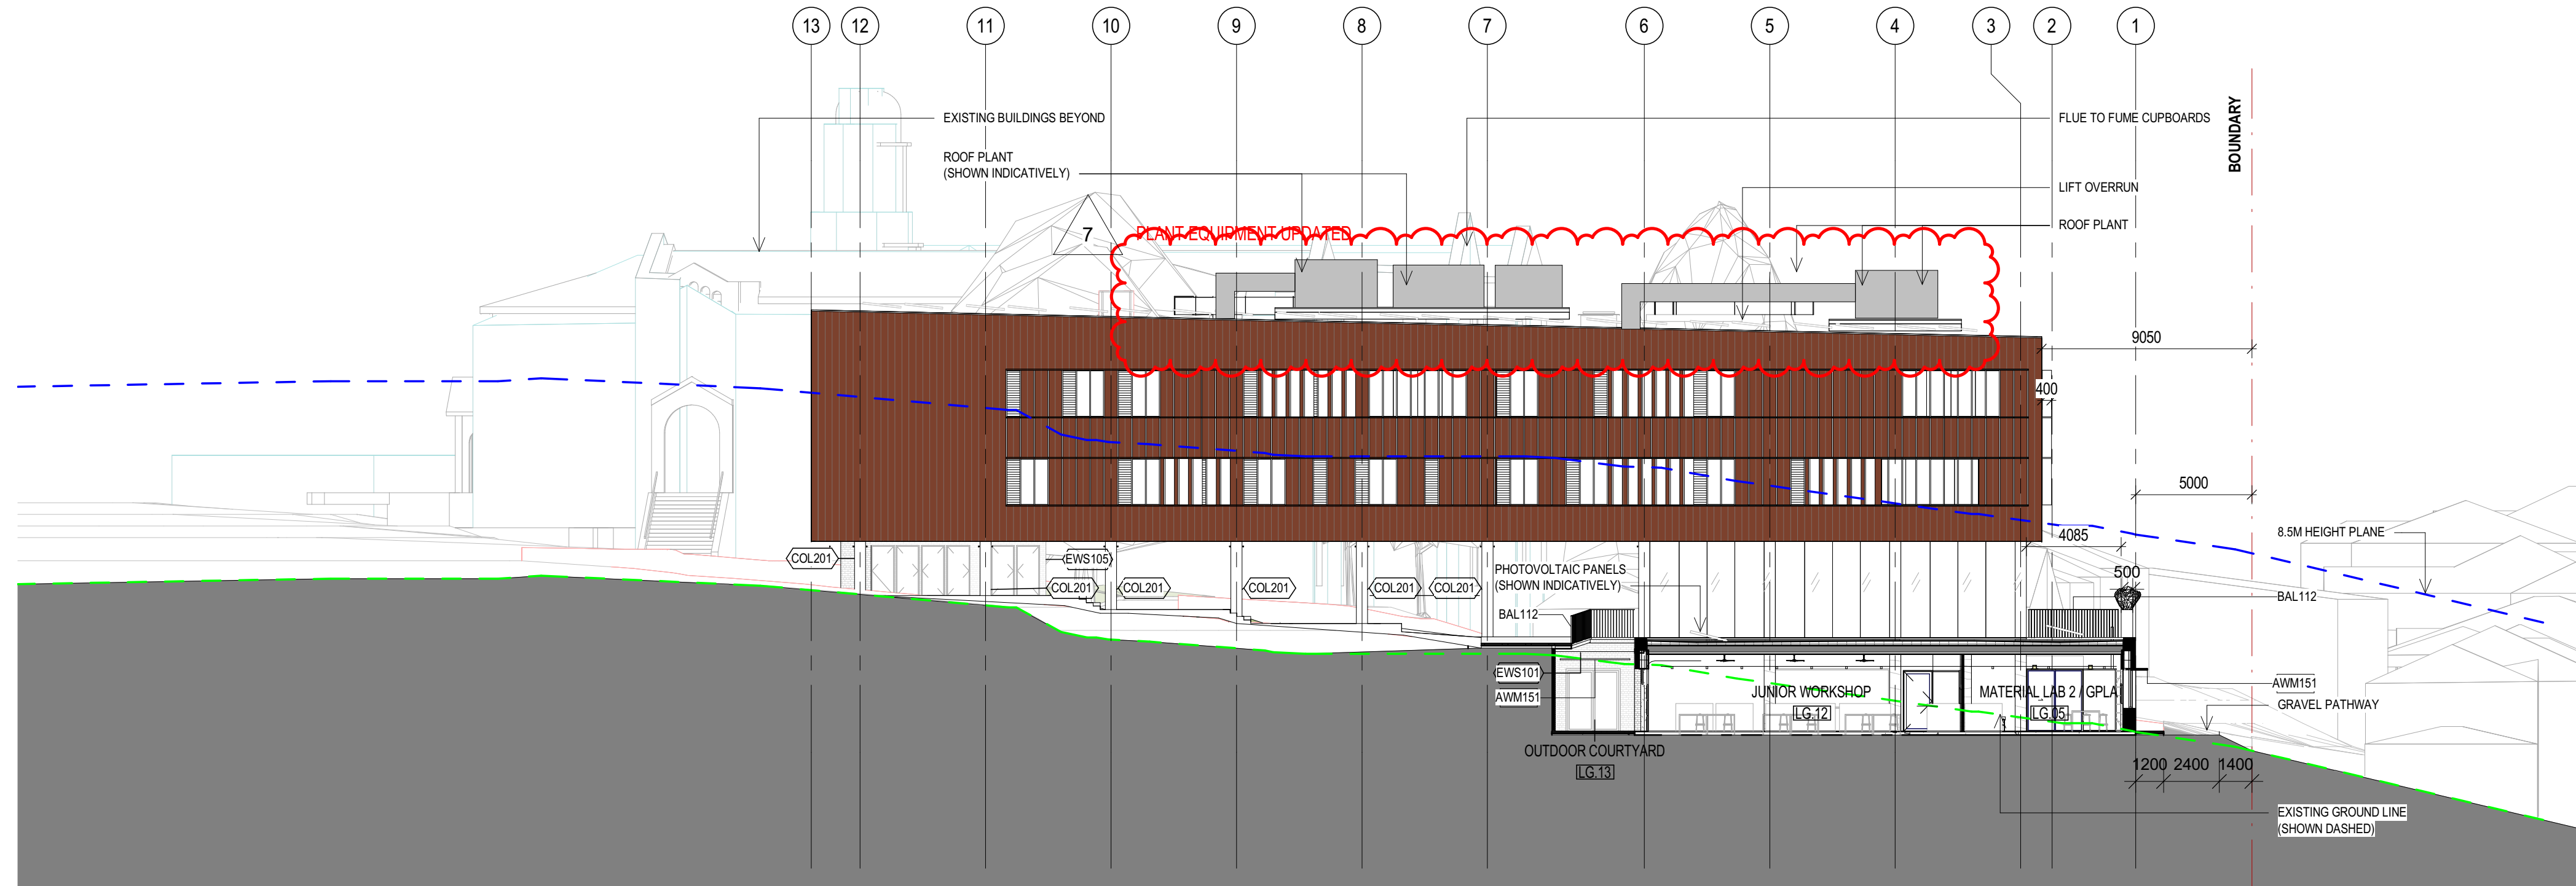

1 LONG SECTION F-F  
AR-A10\_03-01

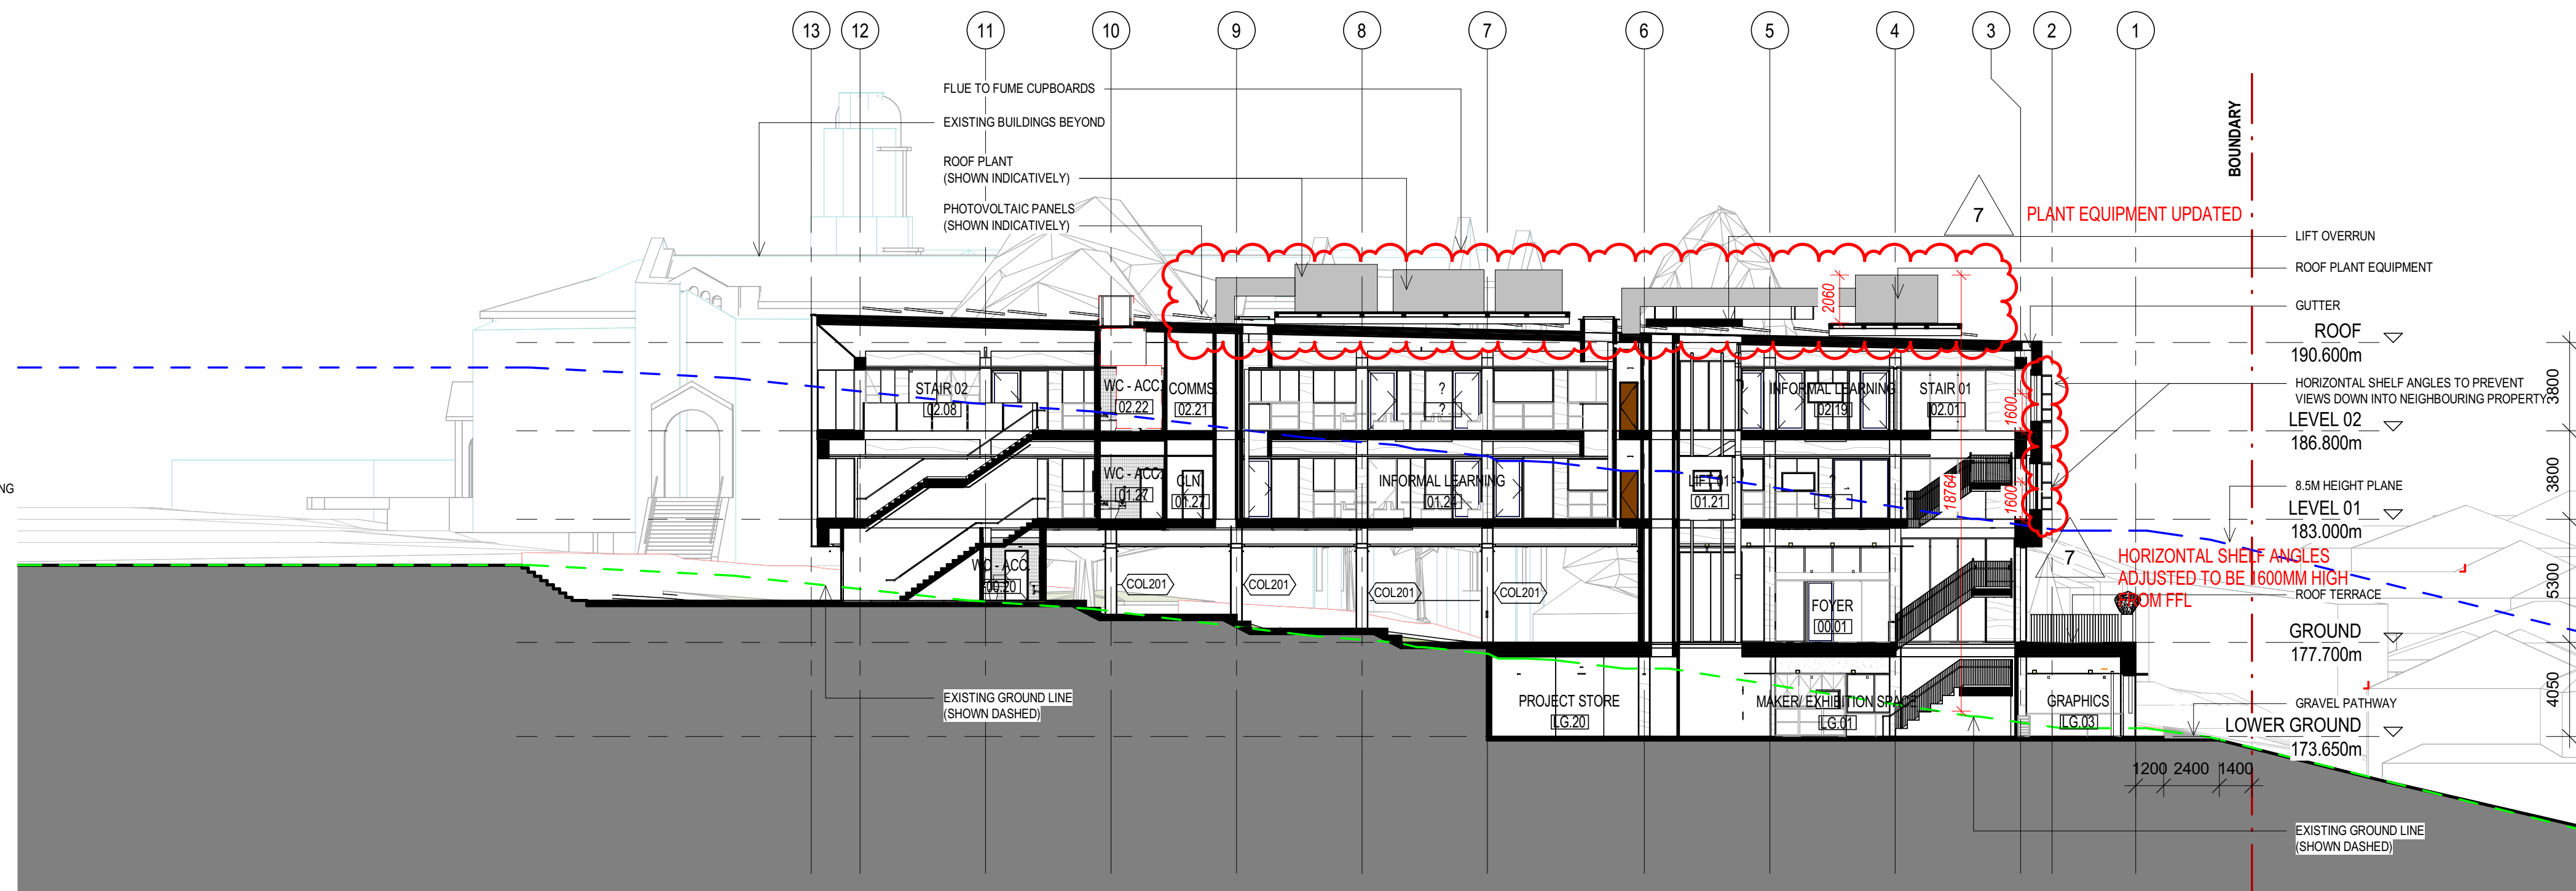

2 LONG SECTION C-C



### EXTERNAL FINISHES CODE LEGEND

BRK01	HERITAGE RED BRICKWORK - REFERENCE TO THE DE LA SALLE AND ADRIAN BUILDINGS
BAL01	METAL BALUSTRADE
GLZ01	GLAZING
MTL01	METAL SHEETING - COPPER COLOUR TO MATCH BRICKWORK
MTL02	METAL SHADING FINS - COPPER COLOUR TO MATCH BRICKWORK
MTL03	METAL SHEETING
PAV01	BRICK PAVING
RF01	METAL SHEET ROOFING - LIGHT COLOURED
RF02	METAL GRATE DECK
RF03	GLAZED SKYLIGHT
RF04	METAL AWNING
RF05	PEBBLE ROOF
TMB01	NATURAL FINISH GULUM



## ITEM 4.0

## ROOF PLANT SIGHT LINES

