




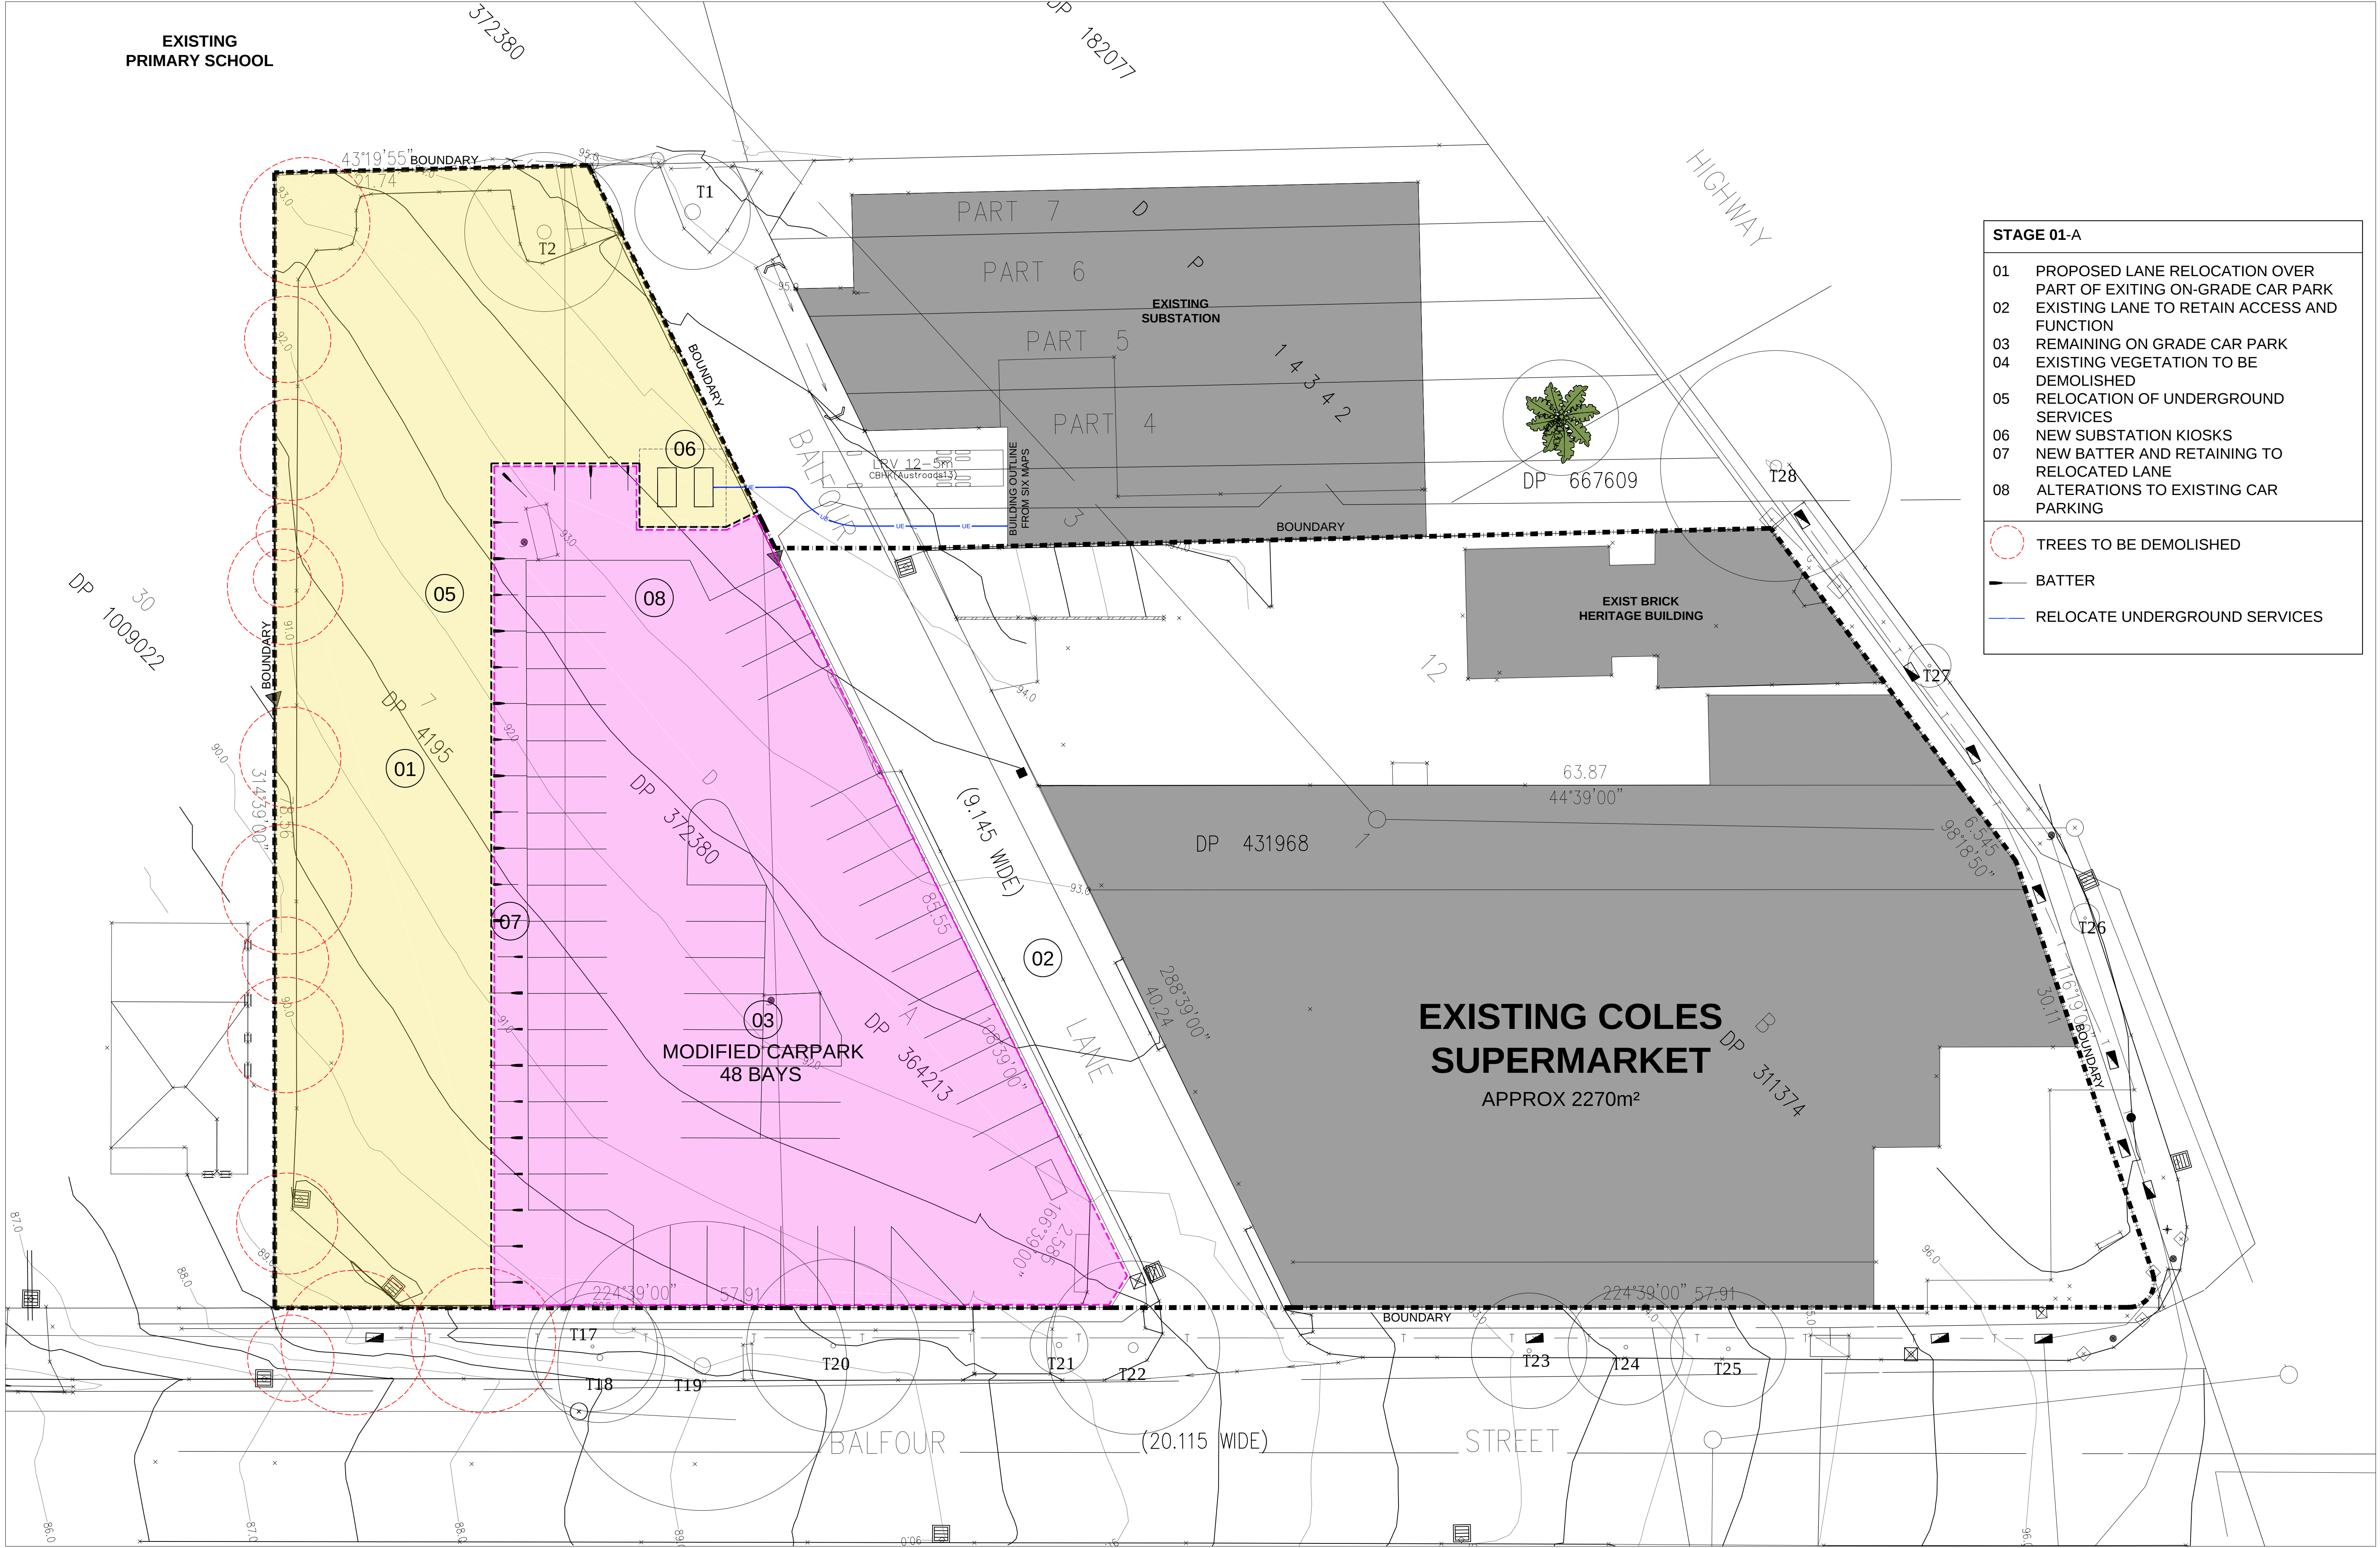

STAGE 01-A	
01	PROPOSED LANE RELOCATION OVER PART OF EXISTING ON-GRADE CAR PARK
02	EXISTING LANE TO RETAIN ACCESS AND FUNCTION
03	REMAINING ON GRADE CAR PARK
04	EXISTING VEGETATION TO BE DEMOLISHED
05	RELOCATION OF UNDERGROUND SERVICES
06	NEW SUBSTATION KIOSKS
07	NEW BATTER AND RETAINING TO RELOCATED LANE
08	ALTERATIONS TO EXISTING CAR PARKING
TREES TO BE DEMOLISHED	
BATTER	
RELOCATE UNDERGROUND SERVICES	

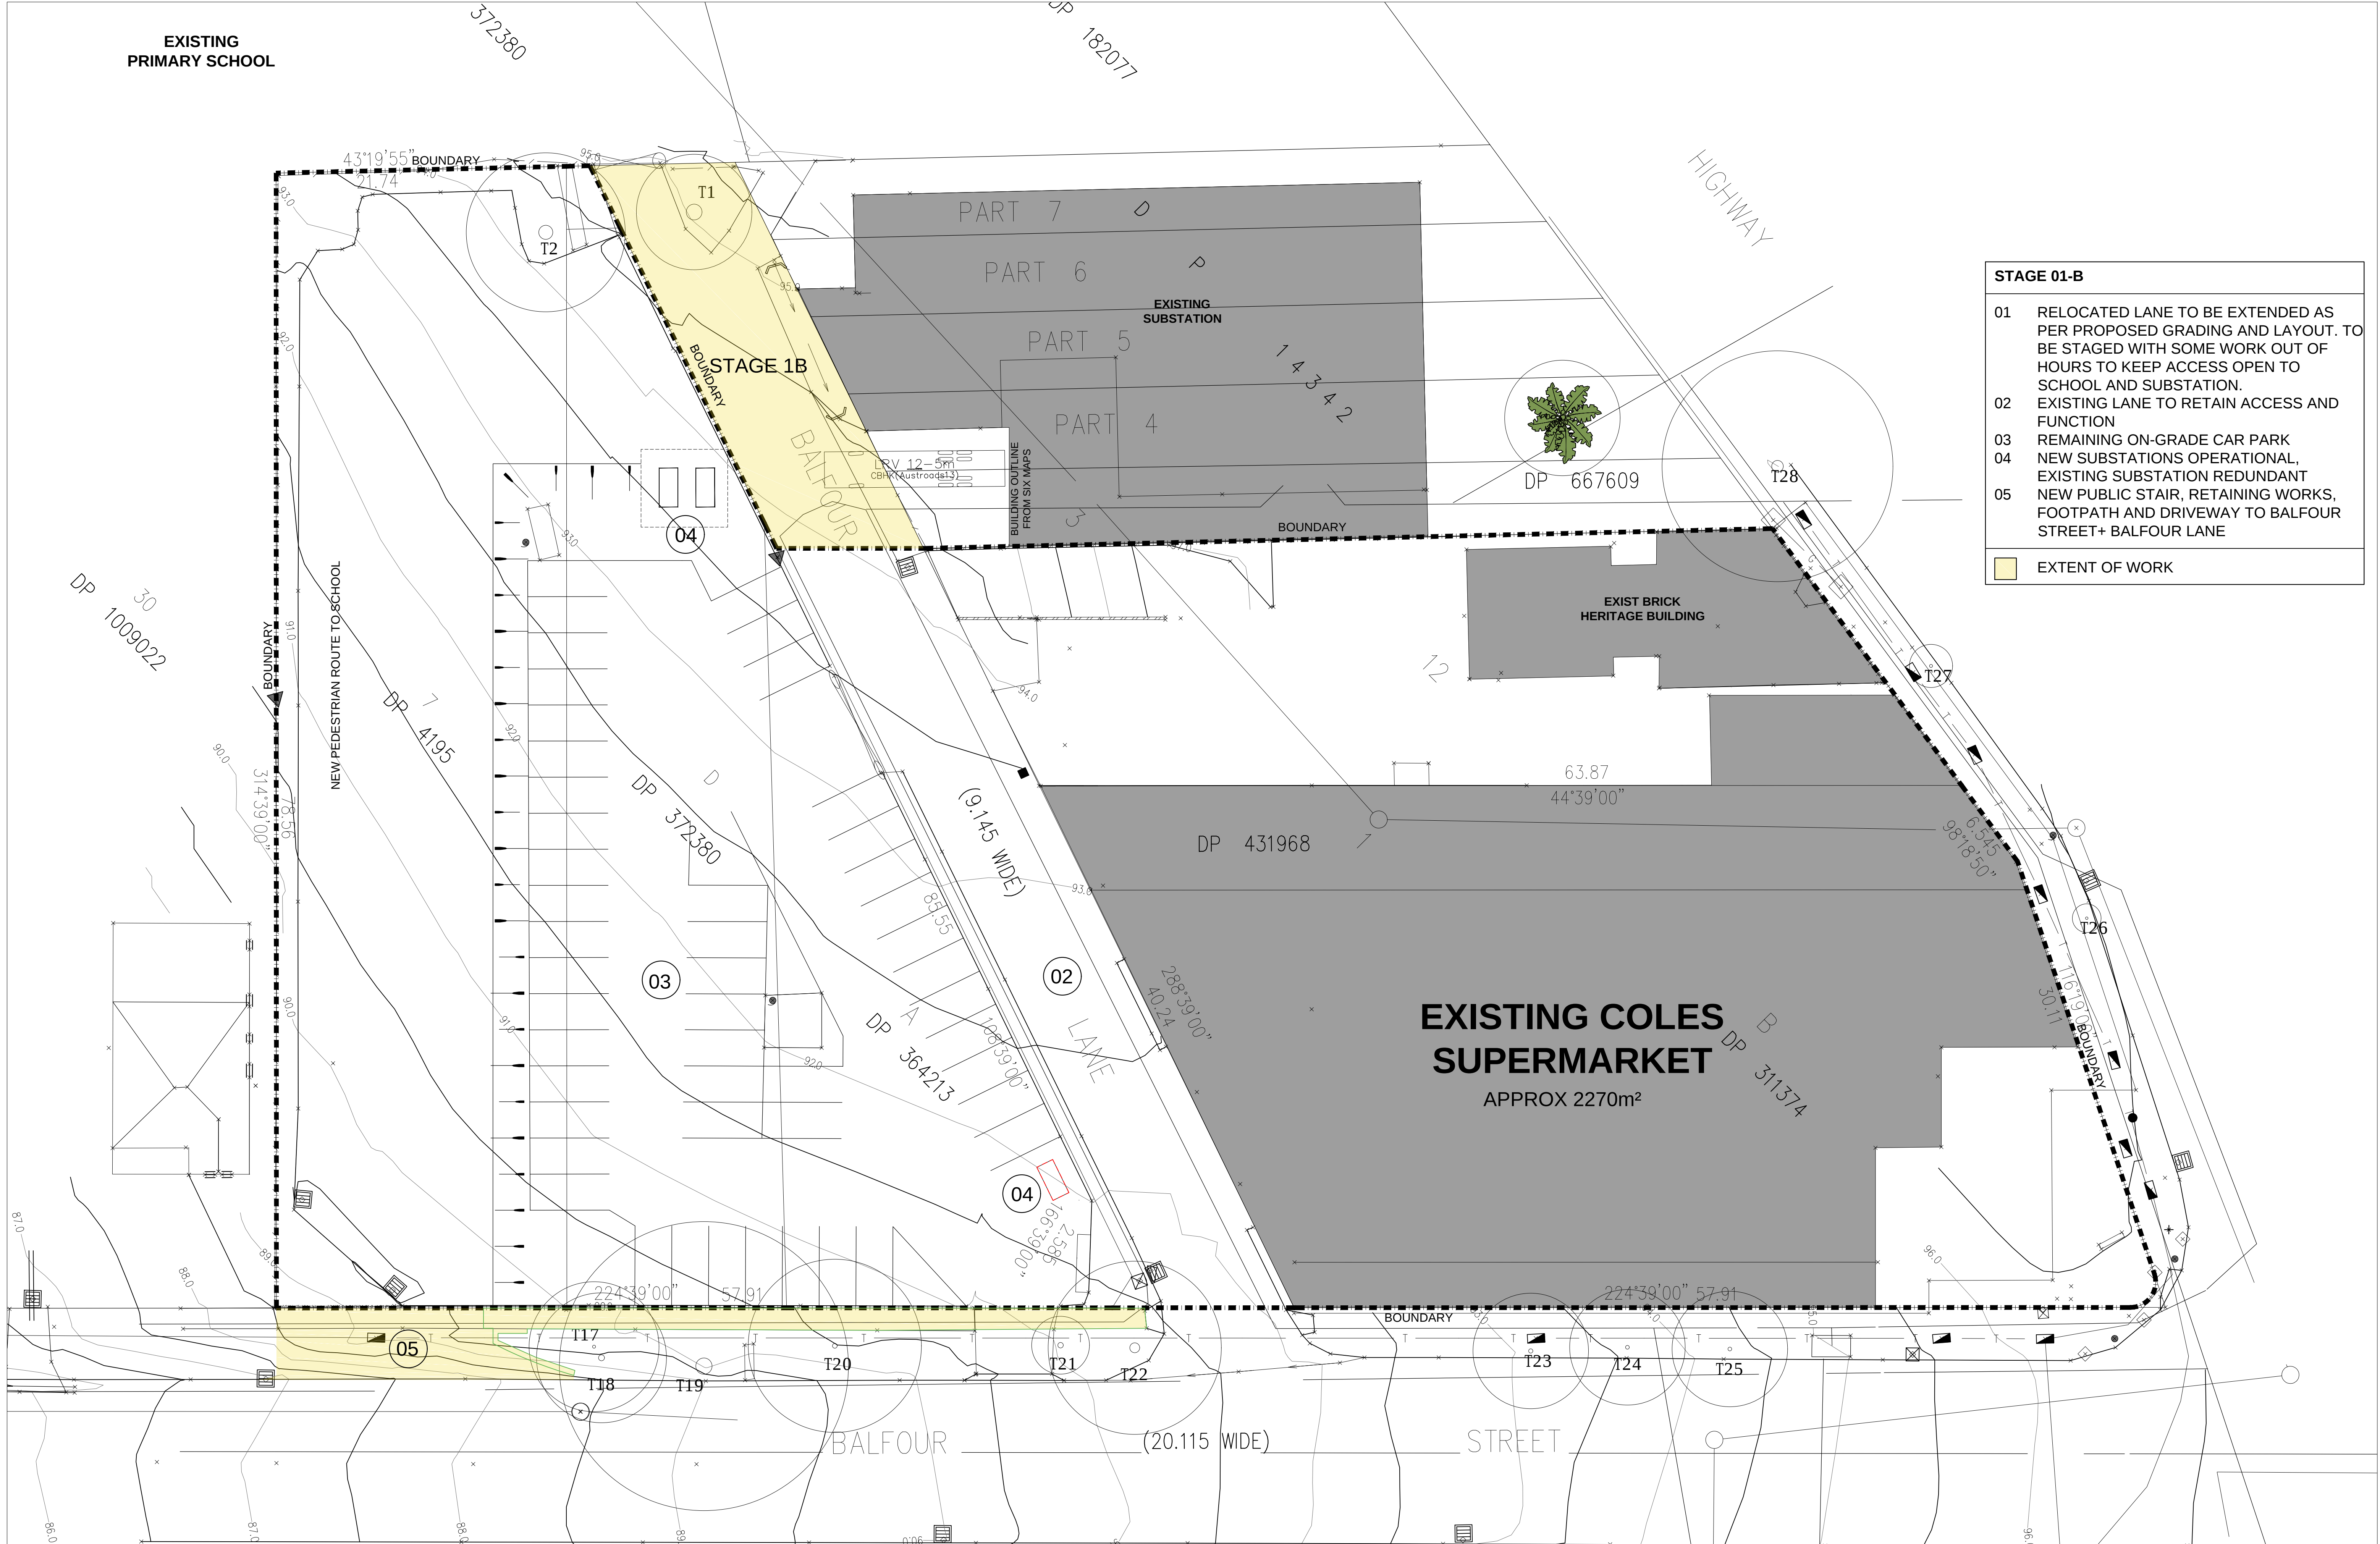

STAGE 01-B	
01	RELOCATED LANE TO BE EXTENDED AS PER PROPOSED GRADING AND LAYOUT. TO BE STAGED WITH SOME WORK OUT OF HOURS TO KEEP ACCESS OPEN TO SCHOOL AND SUBSTATION.
02	EXISTING LANE TO RETAIN ACCESS AND FUNCTION
03	REMAINING ON-GRADE CAR PARK
04	NEW SUBSTATIONS OPERATIONAL, EXISTING SUBSTATION REDUNDANT
05	NEW PUBLIC STAIR, RETAINING WORKS, FOOTPATH AND DRIVEWAY TO BALFOUR STREET+ BALFOUR LANE
EXTENT OF WORK	

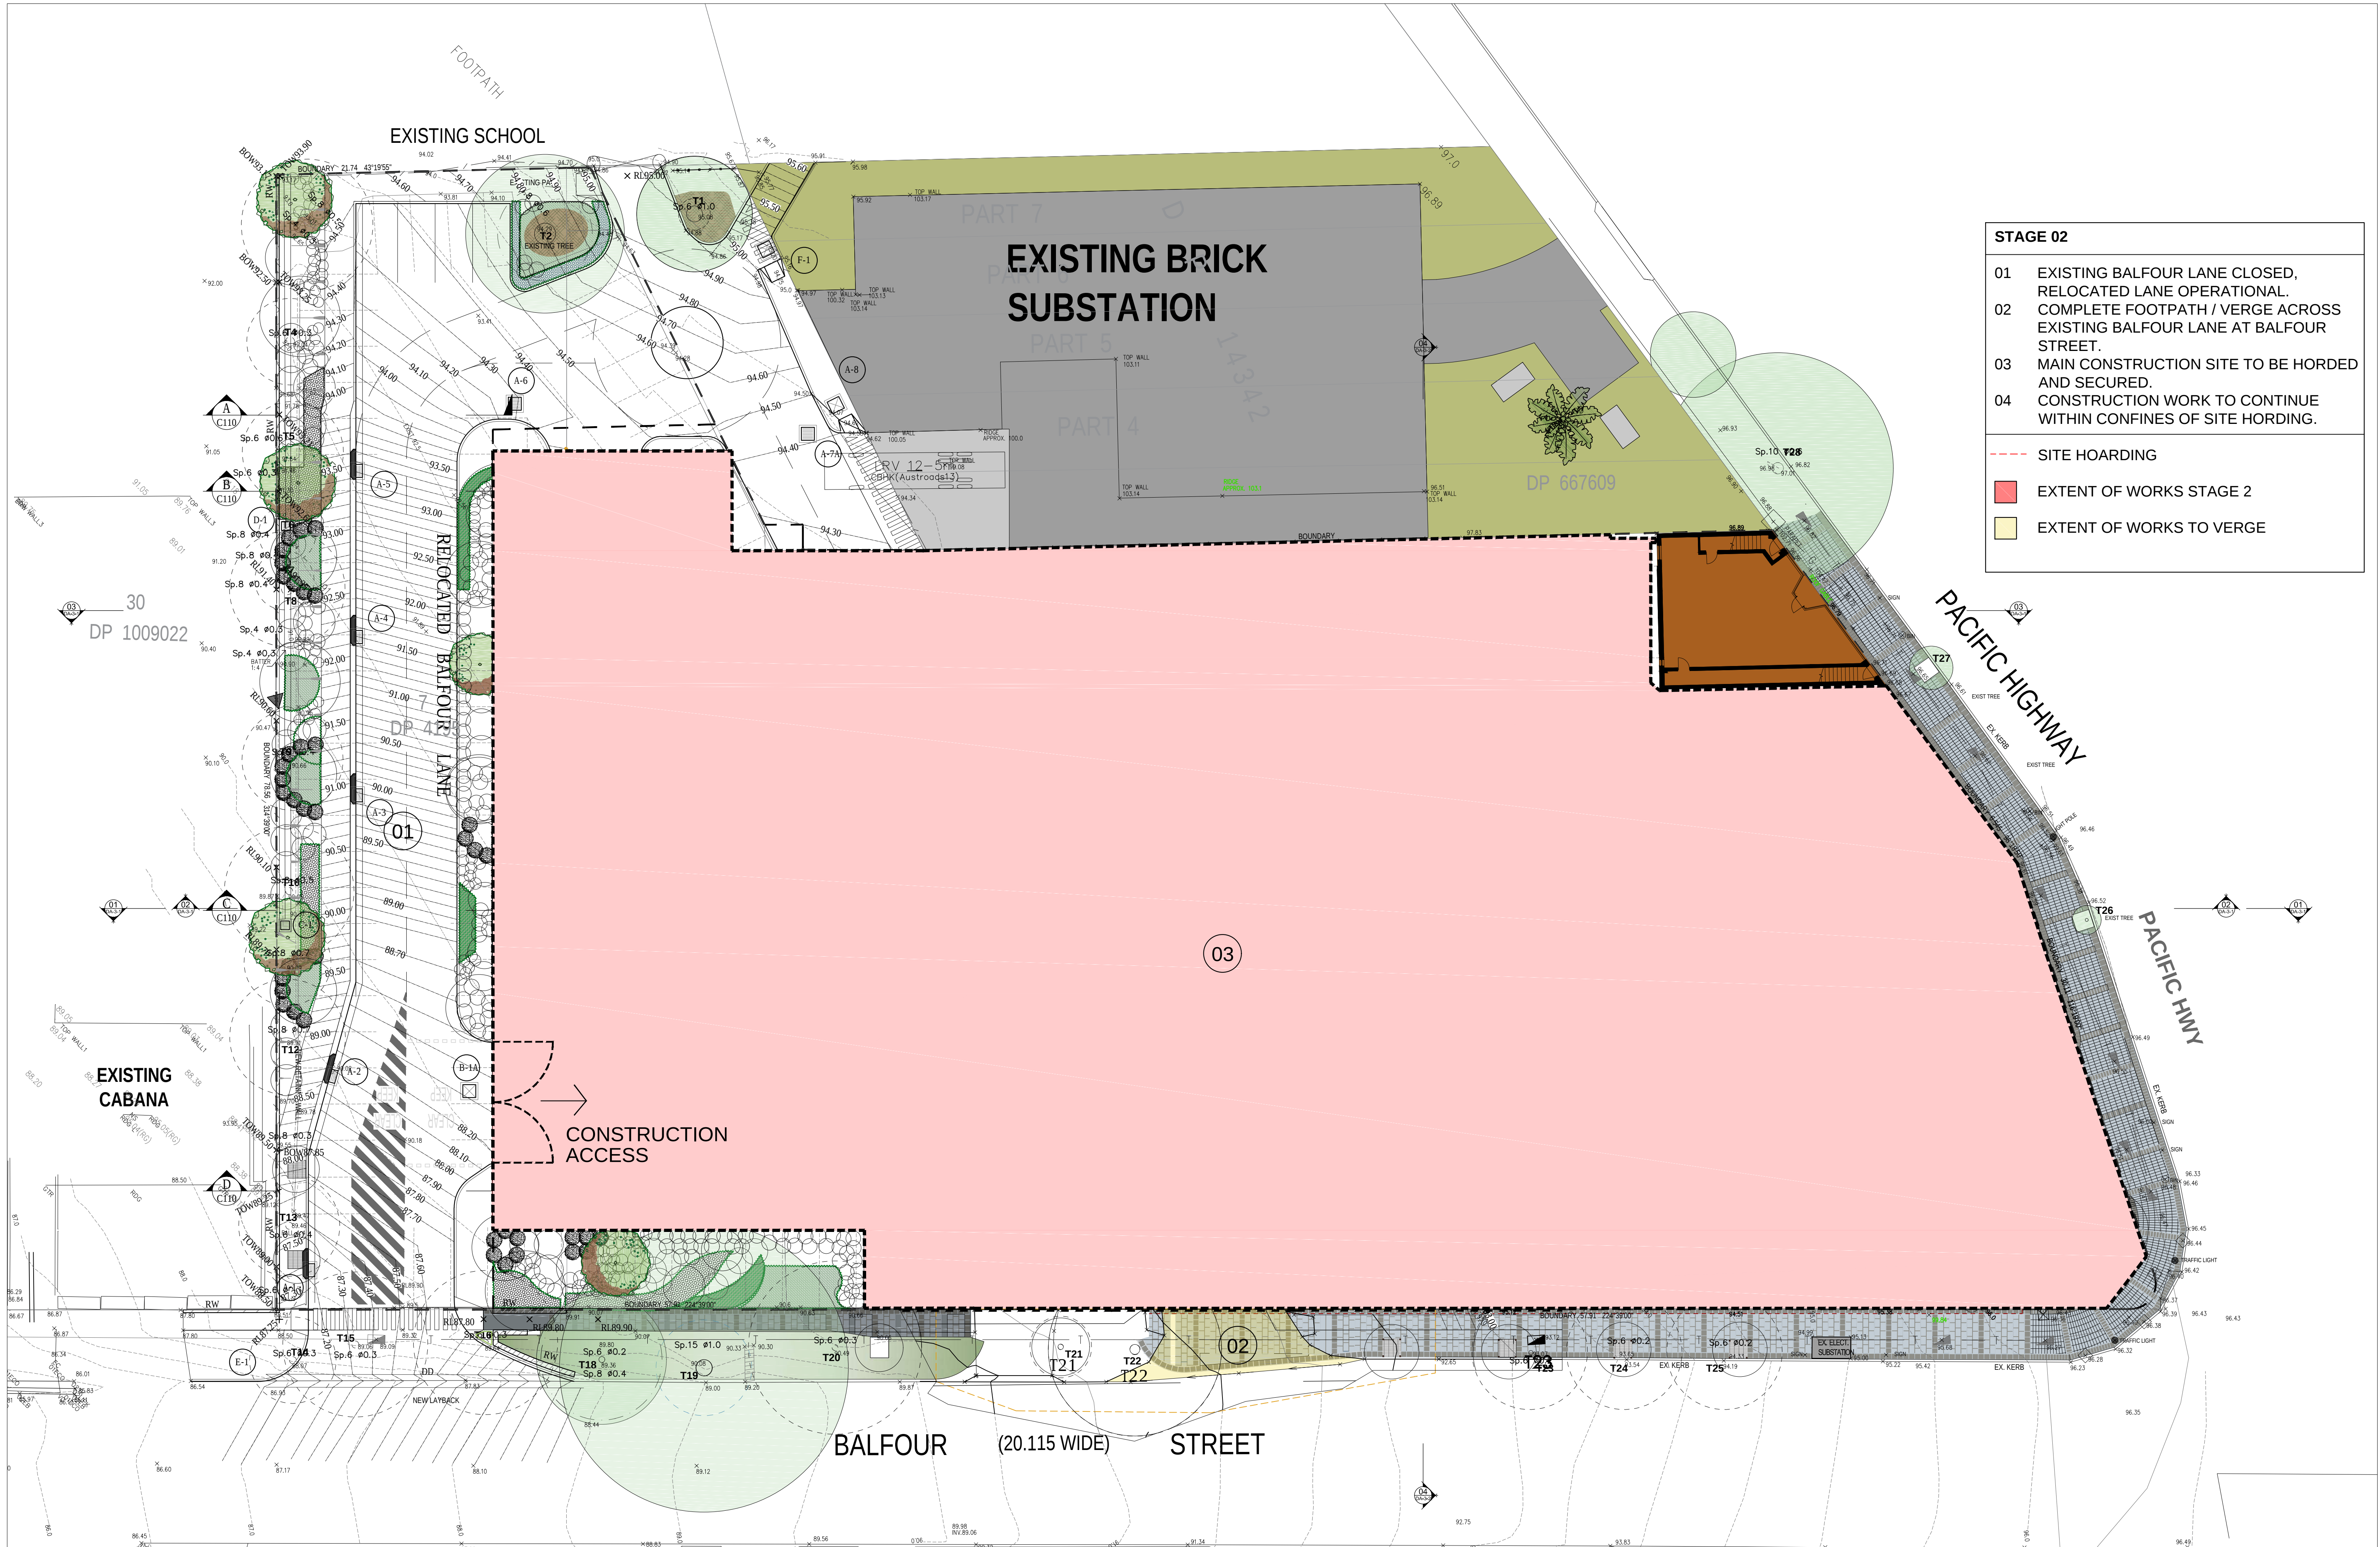

STAGE 02

- 01 EXISTING BALFOUR LANE CLOSED, RELOCATED LANE OPERATIONAL.
- 02 COMPLETE FOOTPATH / VERGE ACROSS EXISTING BALFOUR LANE AT BALFOUR STREET.
- 03 MAIN CONSTRUCTION SITE TO BE HORDED AND SECURED.
- 04 CONSTRUCTION WORK TO CONTINUE WITHIN CONFINES OF SITE HORDING.

- SITE HOARDING
- EXTENT OF WORKS STAGE 2
- EXTENT OF WORKS TO VERGE