


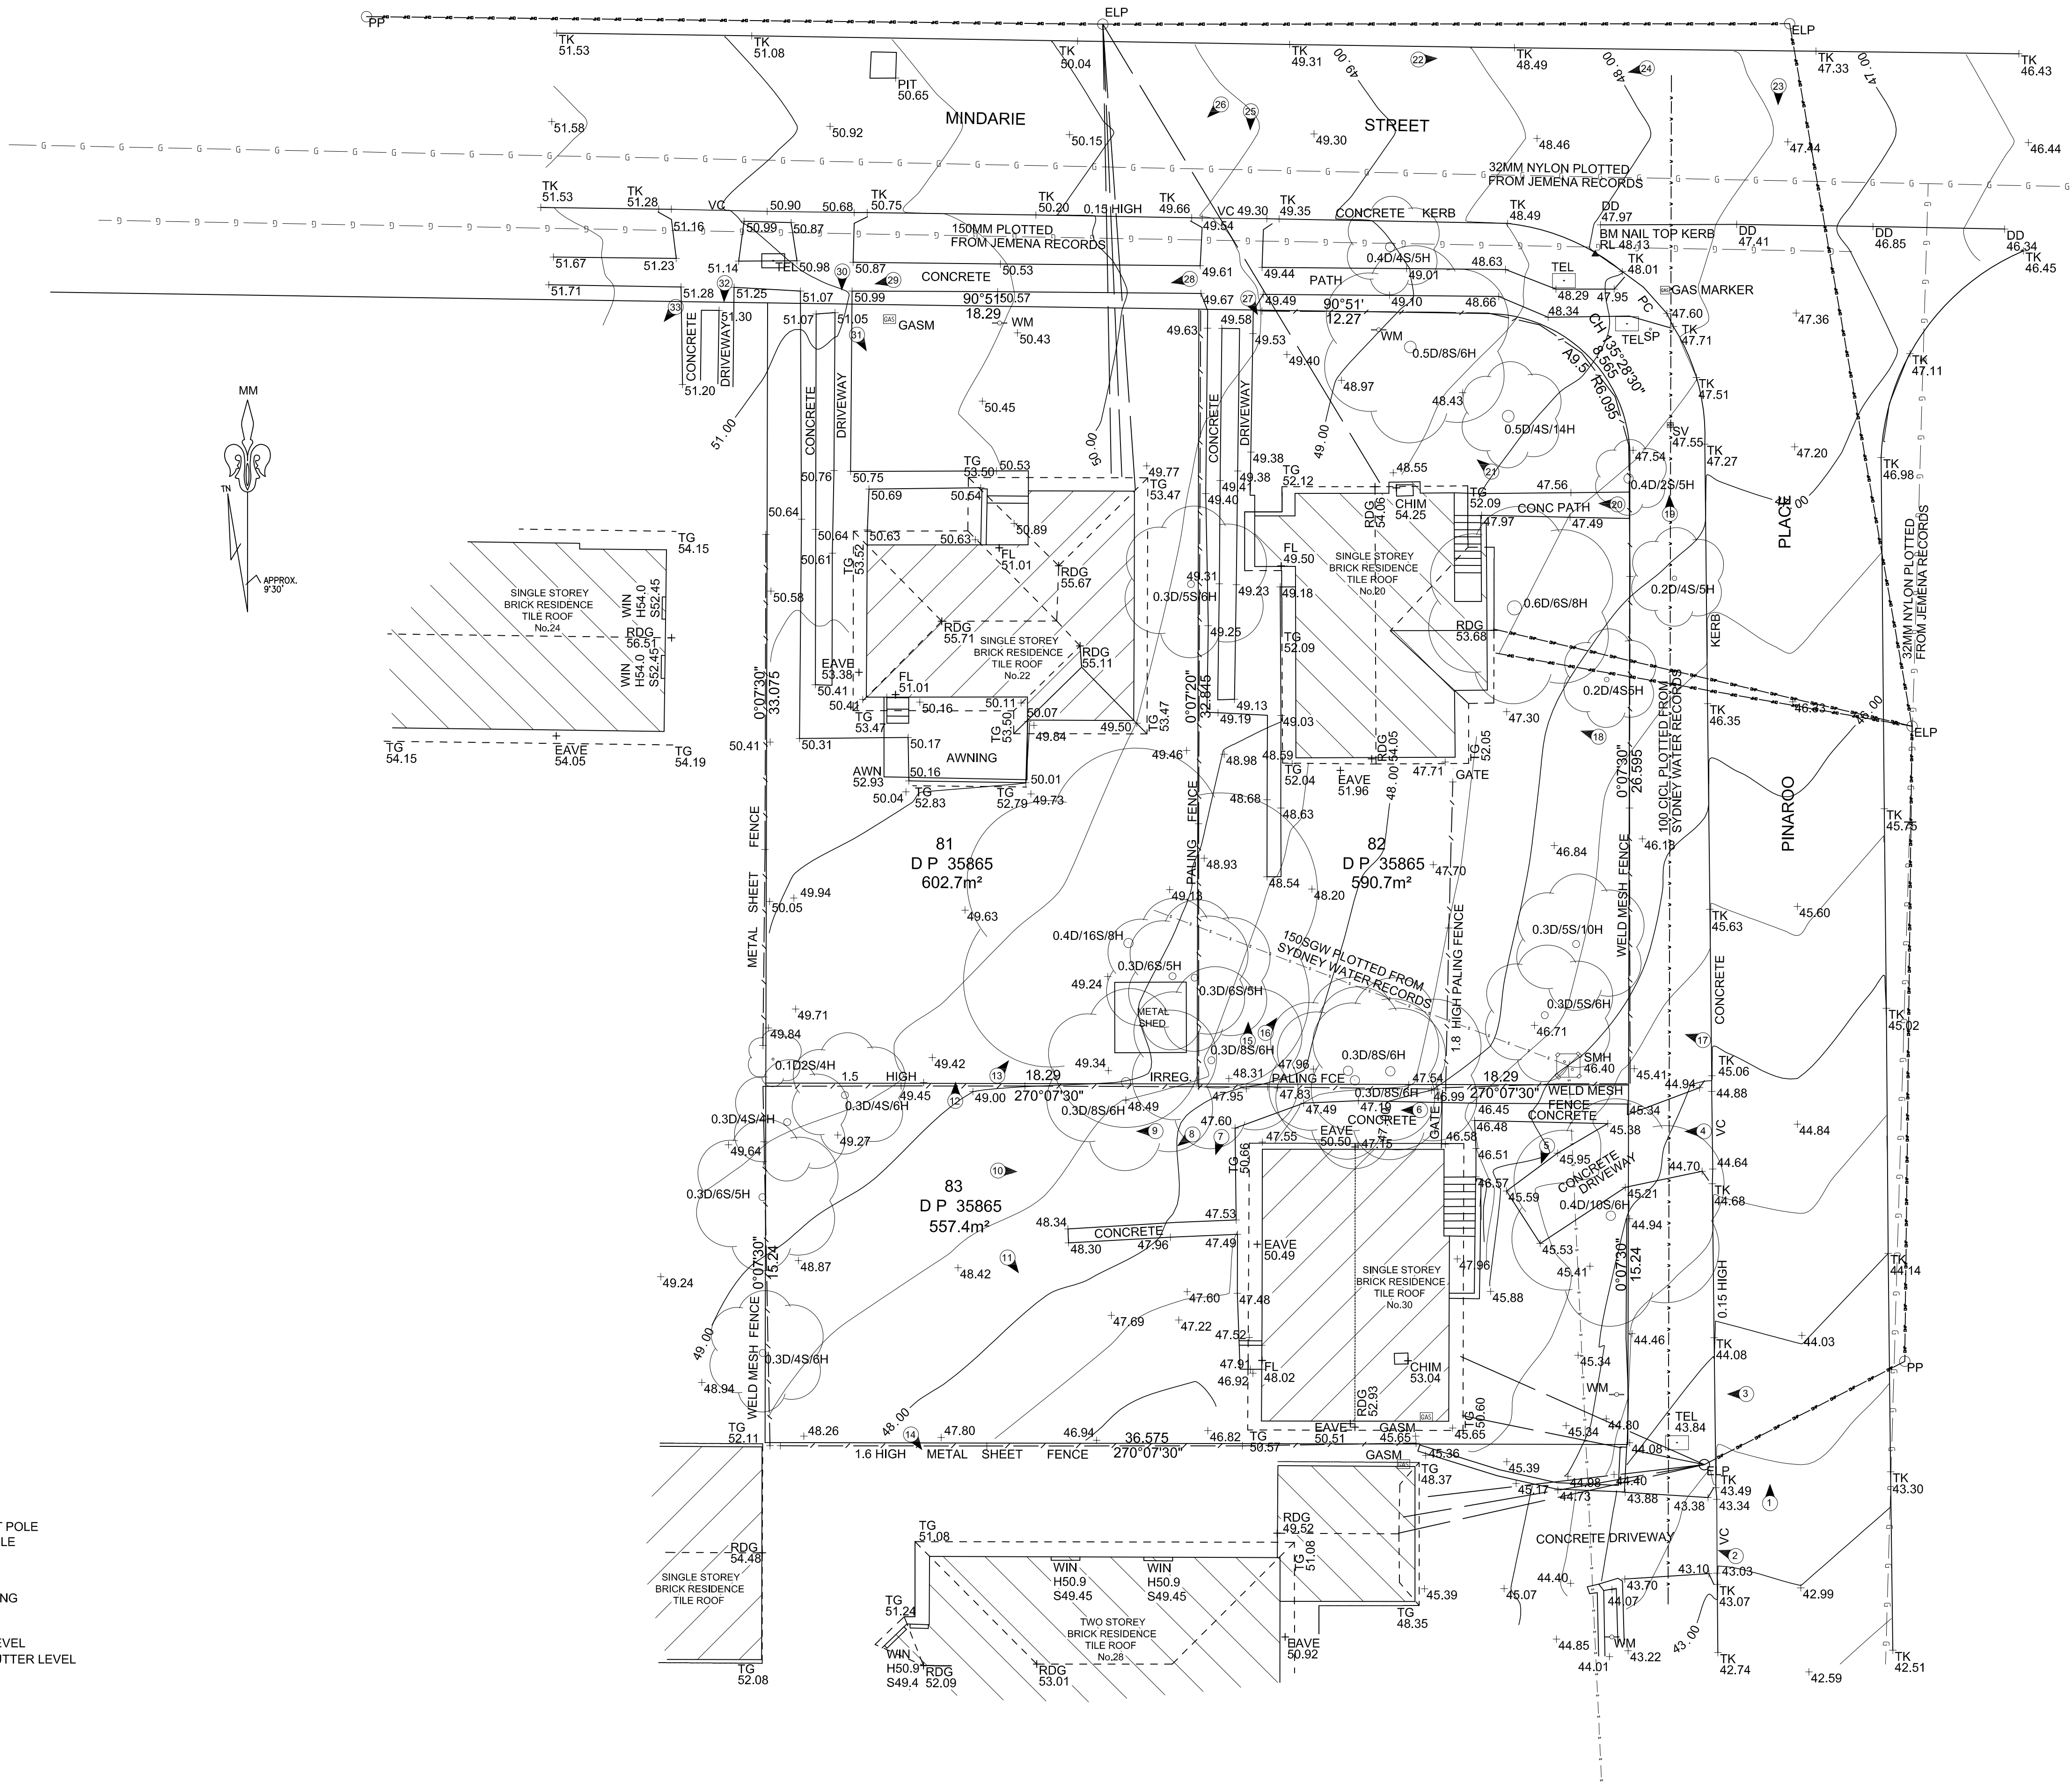

- NOTES :
- * BOUNDARIES HAVE NOT BEEN DEFINED BY SURVEY AND ARE DIAGRAMMATIC ONLY.
 - * LAND DIMENSIONS AND AREAS HAVE BEEN COMPILED FROM PLANS OBTAINED FROM LPMA.
 - * LEVEL DATUM IS AHD ORIGINATING FROM GPS MEASUREMENTS
 - * VISIBLE, ACCESSIBLE SERVICES ONLY HAVE BEEN LOCATED.
 - * THE EXISTENCE OF UNDERGROUND SERVICES HAS NOT BEEN INVESTIGATED. IF THESE ARE CRITICAL IT IS ESSENTIAL THE APPROPRIATE AUTHORITIES BE NOTIFIED AND THE SERVICES LOCATED BY UNDERGROUND DETECTION METHODS OR POTHOLING AND THEN SURVEYED.
 - * NEIGHBOURING HOUSES, WINDOWS AND ROOF POSITIONS ARE APPROXIMATE ONLY.
 - * FLOOR LEVELS GENERALLY SURVEYED AT DOOR THRESHOLDS. INTERNAL ROOMS NOT SURVEYED.
 - * CONTOURS SHOWN ARE INDICATIVE OF LAND FORM. SPOT LEVELS SHOULD TAKE PRECEDENCE.
 - * REFER TO FACE OF PLAN FOR SUBJECT TITLE NOTATIONS.
 - * THIS TITLEBLOCK IS AN INTEGRAL PART OF THIS DRAWING AND SHOULD NOT BE REMOVED.

NOTE
STORMWATER PIT AT HEAD OF CUL-DE-SAC OF PINAROO PLACE

LEGEND

- PP - POWER POLE
ELP - ELECTRIC LIGHT POLE
SMH - SEWER MANHOLE
SP - SIGN POST
SV - STOP VALVE
TEL - TELSTRA PIT
VC - VEHICLE CROSSING
WM - WATER METER
S - WINDOW SILL
RDG - ROOF RIDGE LEVEL
TG - TOP OF ROOF GUTTER LEVEL
H - WINDOW HEAD
DD - DISH DRAIN
FL - FLOOR LEVEL
GASM - GAS METER

No.	DATE	NOTATION/AMENDMENT	No.	DATE	NOTATION/AMENDMENT			
C	15/10/18	ORIGIN OF AHD UPDATED. LEVELS AMENDED						