




1 SKETCH SECTION THROUGH NURSERY (EXTENDED)  
1:40@A0

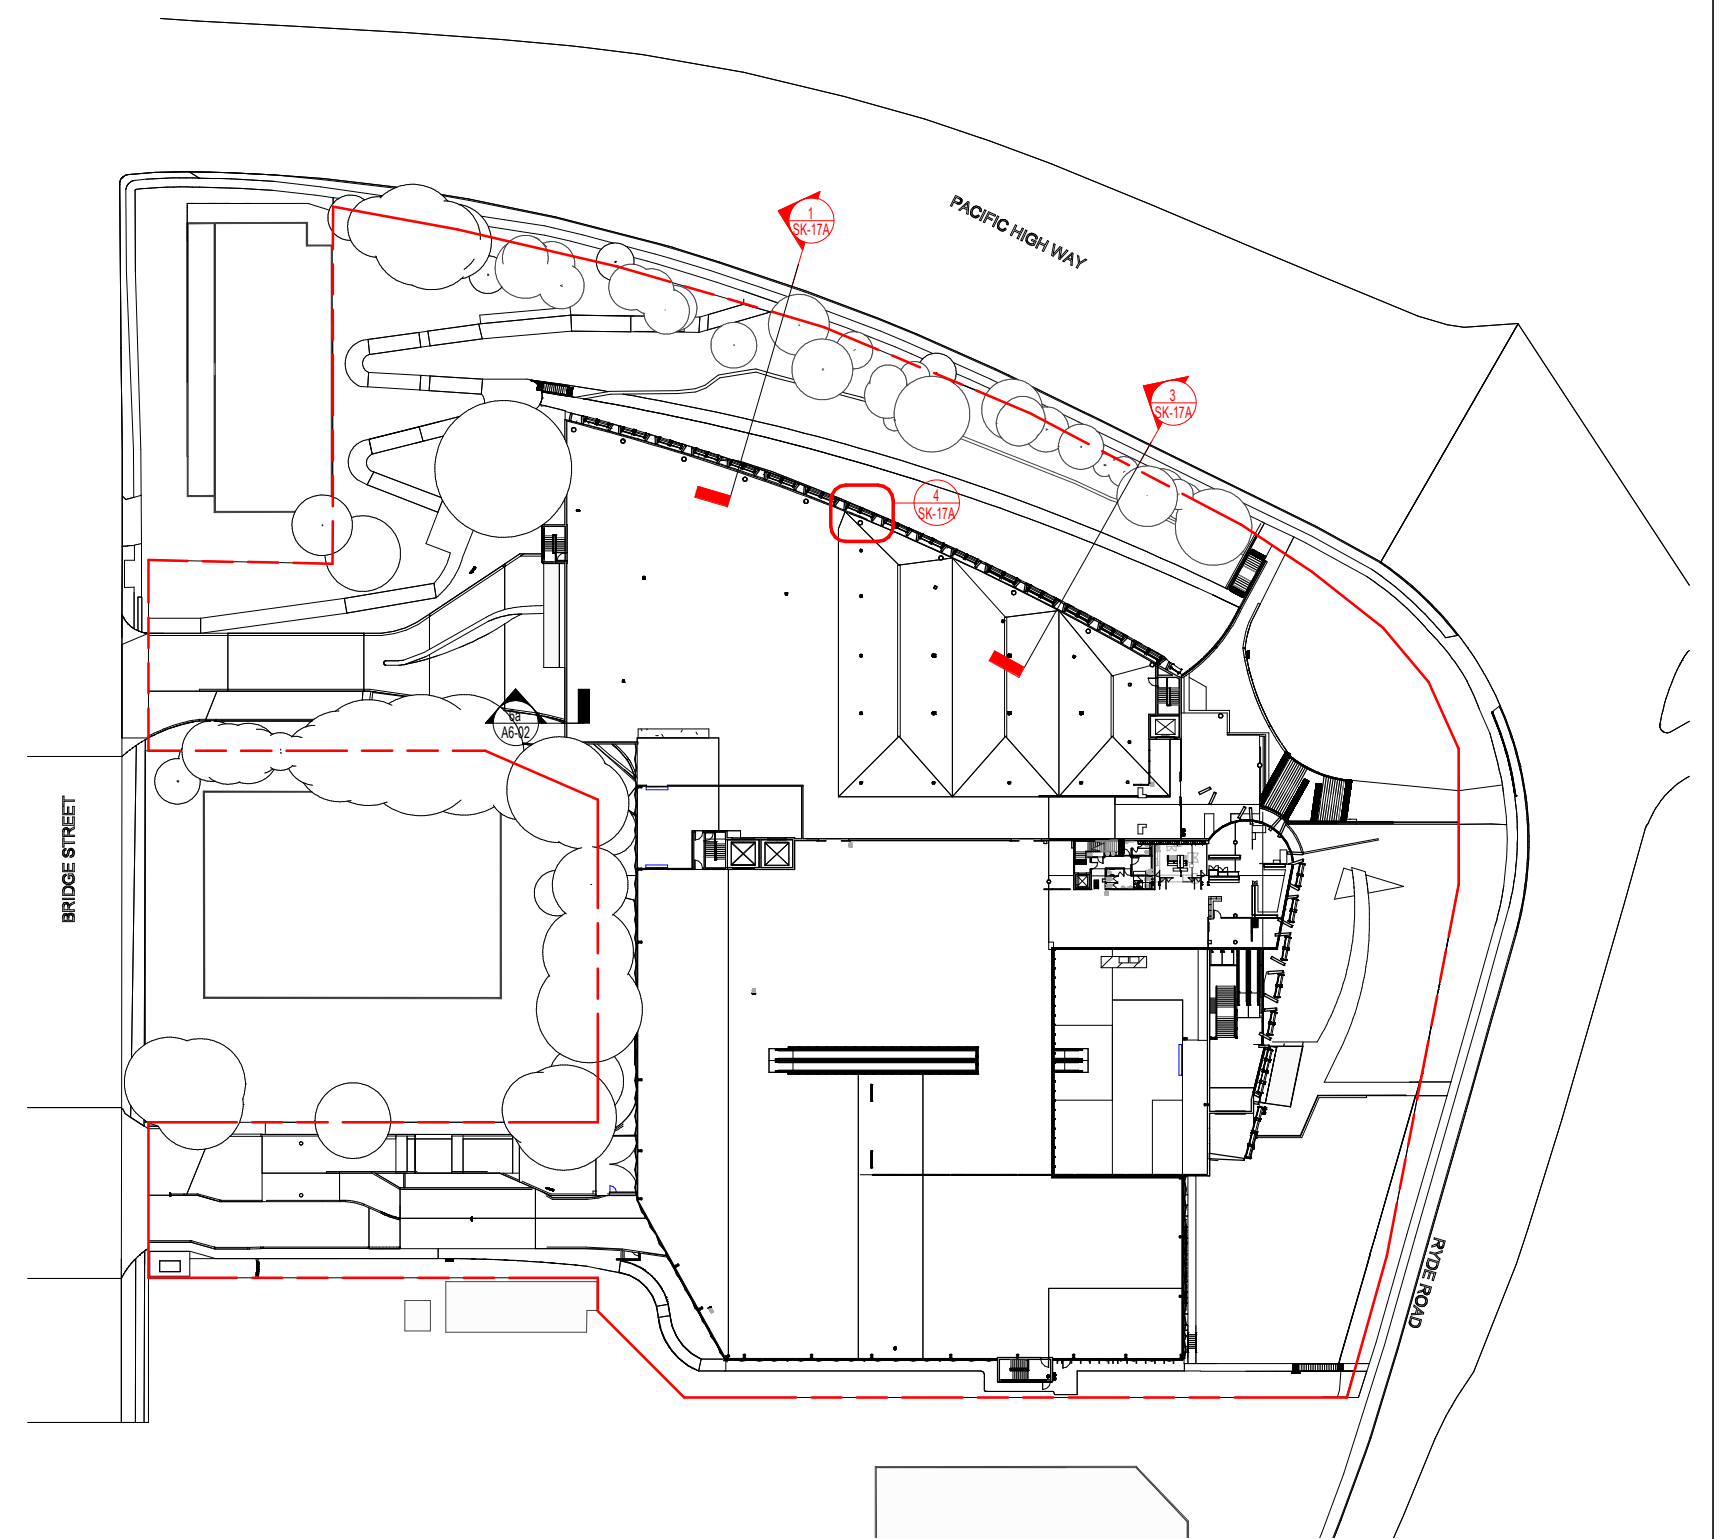

KEY PLAN  
1:1000@A0

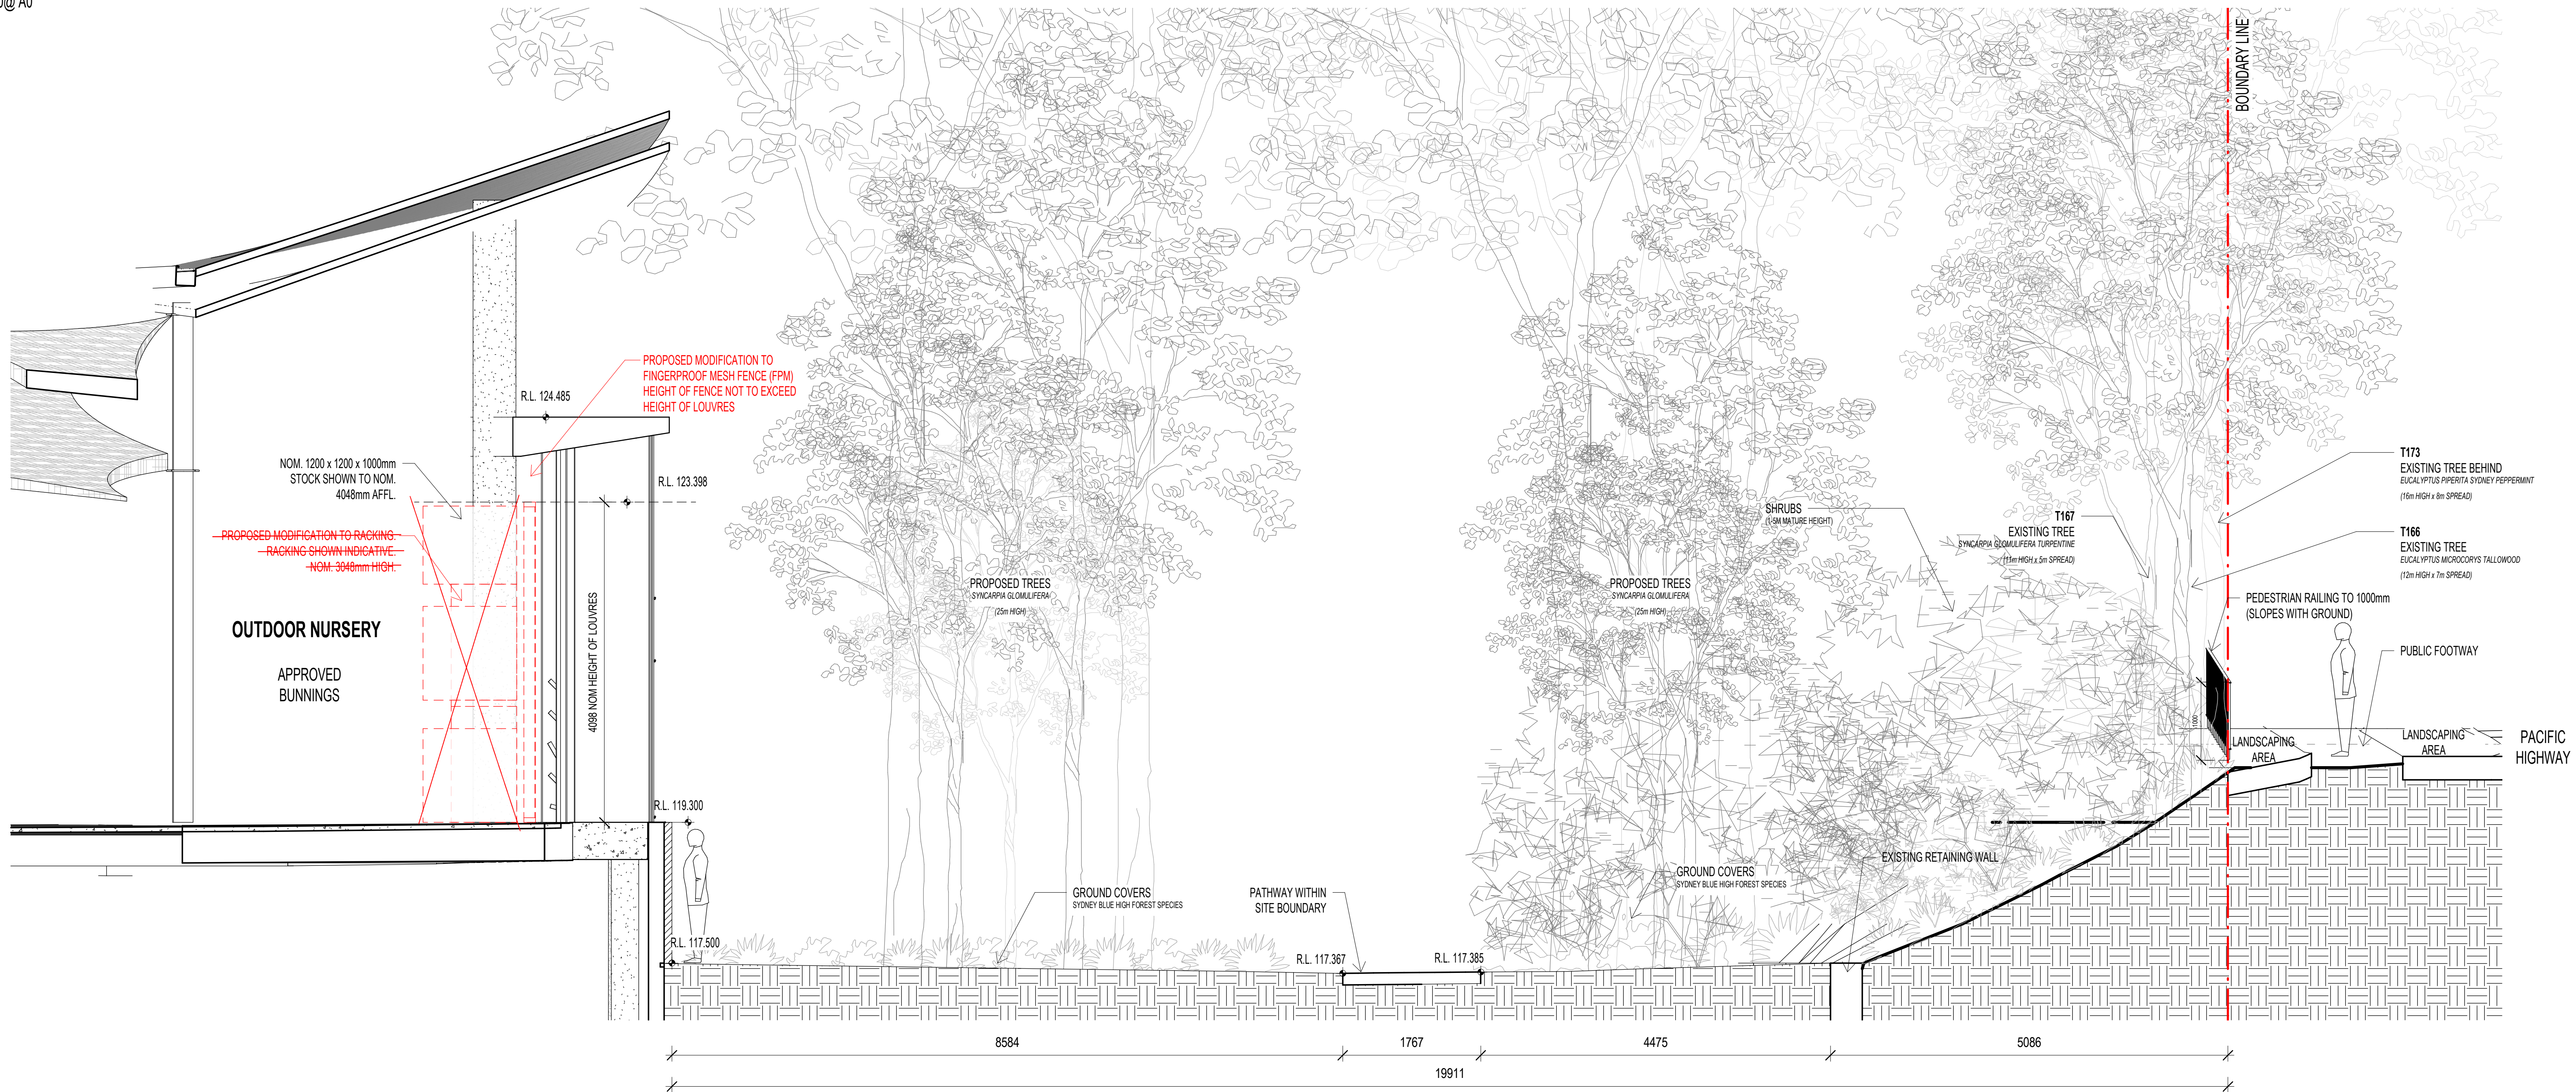

3 SKETCH SECTION THROUGH NURSERY 2 (EXTENDED)  
1:40@A0

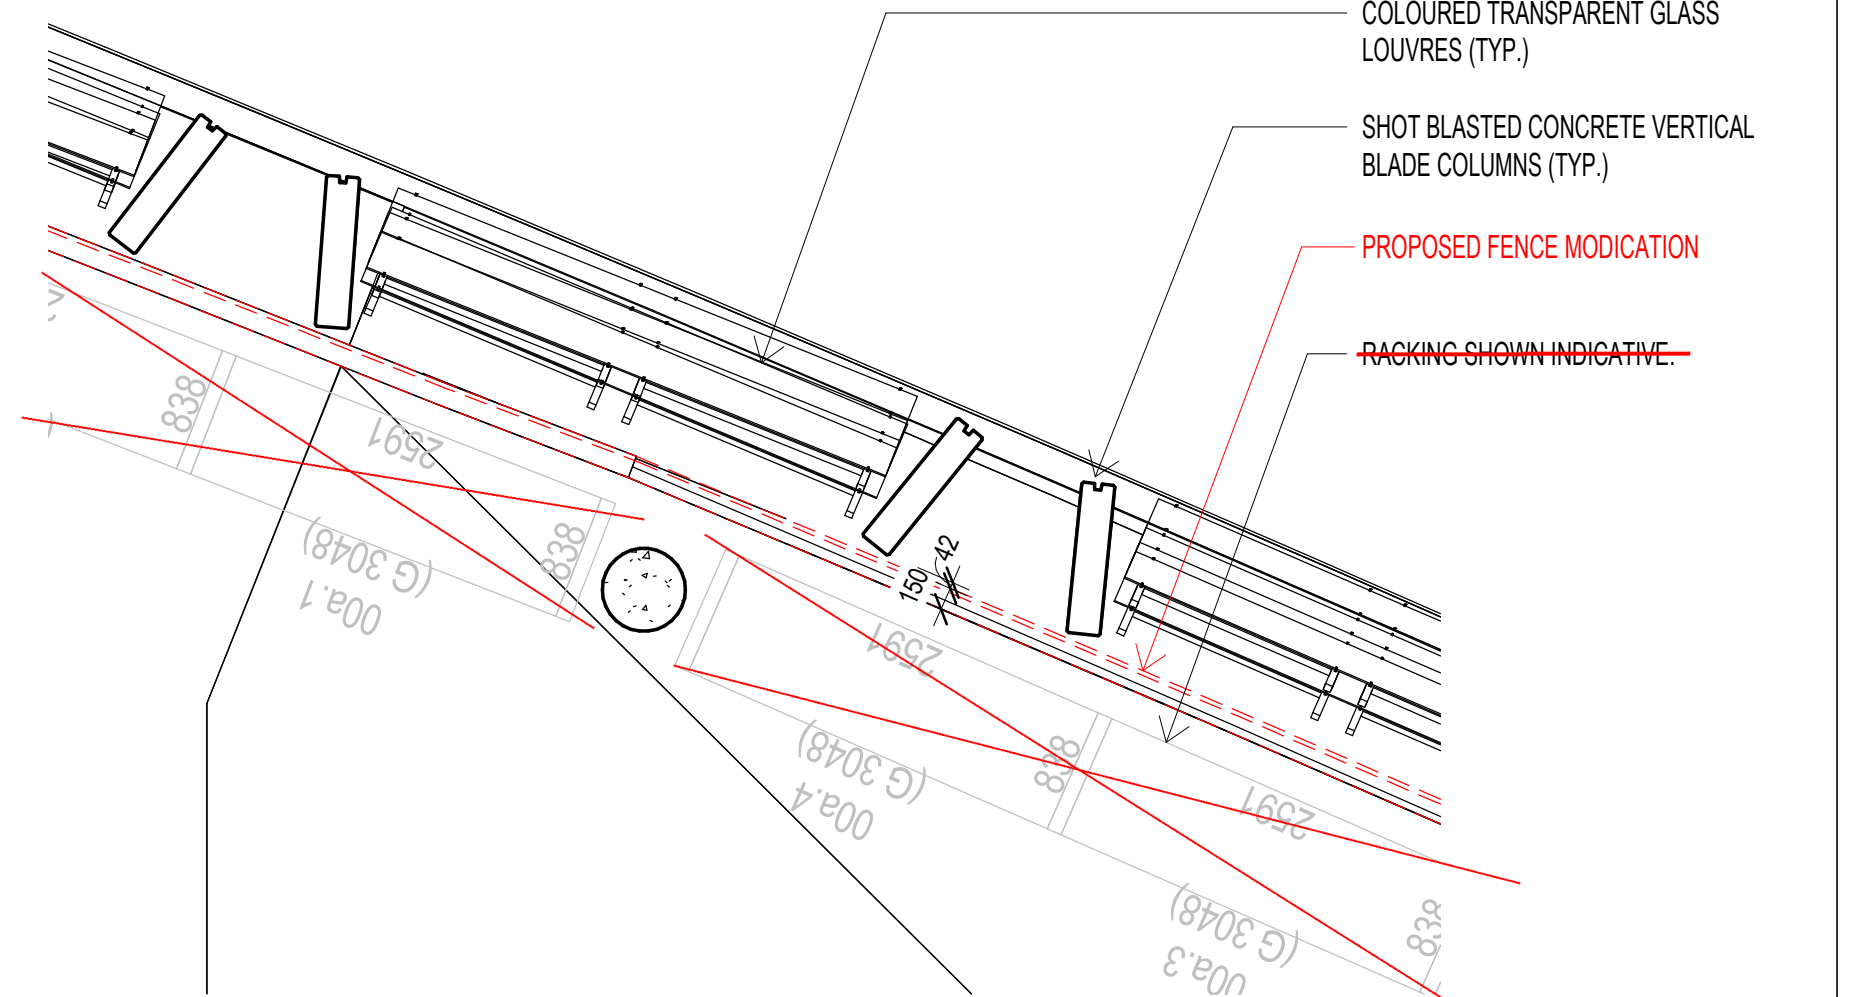

DETAIL PLAN - OUTDOOR NURSERY  
1:50@A0

DATE	REV	AMENDMENT	BY
01.03.21	C	ISSUED FOR 54.55	AZ
01.03.21	B	REVISED SKETCH	CT
27.01.21	A	INITIAL ISSUE	CH

CONTRACTOR TO CHECK ALL DIMENSIONS ON SITE BEFORE COMMENCING ANY WORK OR PREPARING ANY SHOP DRAWINGS

©

UNLESS OTHERWISE AGREED THIS DRAWING AND THE INTELLECTUAL PROPERTY CONTAINED HEREON REMAINS THE PROPERTY OF




ARCHITECT:  
**Michael Carr Architect** Pty. Ltd.

231 Maray Street, South Melbourne 3205  
Ph 03 9645 9035 Fax 03 9686 6086  
Email admin@mcararchitect.com.au

CLIENT:

Unit 3 and 4, 23 Brookholme Avenue,  
Baulkham Hills NSW 2153  
Ph 02 8853 5600 Fax 02 9680 9340  
Email enquiries@quasargroup.com.au

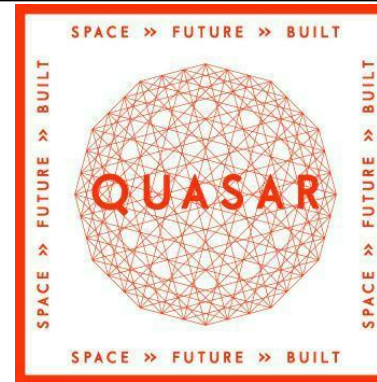

PROJECT:  
**BUNNINGS WAREHOUSE**  
950 PACIFIC HIGHWAY  
PYMBLE NSW 2073

ARCHITECTURAL

DRAWING TITLE:  
SKETCH SECTIONS

SCALE: As indicated@ A0

DATE: DEC 2019

FILE:

DESIGNED: Designer

DRAWN: Author

CHECKED: Checker

PROJECT No:  
**19005**

VERIFICATION: THIS DRAWING HAS BEEN REVIEWED AND VERIFIED BY:

DRAWING No:  
**SK-17A**

REVISION:  
**C**