

Michael Carr Architect Pty. Ltd.

221 Moray Street, South Melbourne 3205
Ph 03 9645 5635 Fax 03 9686 4084
Email admin@mcarchitect.com.au

COPYRIGHT:
UNLESS OTHERWISE AGREED THE DRAWING
REMAINS THE PROPERTY OF MICHAEL CARR
ARCHITECT PTY LTD.
CONTRACTORS TO CHECK ALL DIMENSIONS ON
SITE PRIOR TO COMMENCING ANY WORKS OR
HANGING ANY SHOP DRAWINGS.



CLIENT:

BUNNINGS

PROJECT:

PYMBLE BUNNINGS
950 PACIFIC HWY
PYMBLE

SCALE:

1:250

DATE:

FEB 2021

DRAWN BY:

AZ

CHECKED BY:

AZ

APPROVED:

DATE:

-

CAD FILE:

DRAWING TITLE:

WAREHOUSE LEVEL 1

PROJECT No.

20021


DRAWING No.

DA-A-103

REV.

A



A1 SHEET SIZE 841 x 594mm (PRINTABLE AREA 827.38 x 556.45mm)

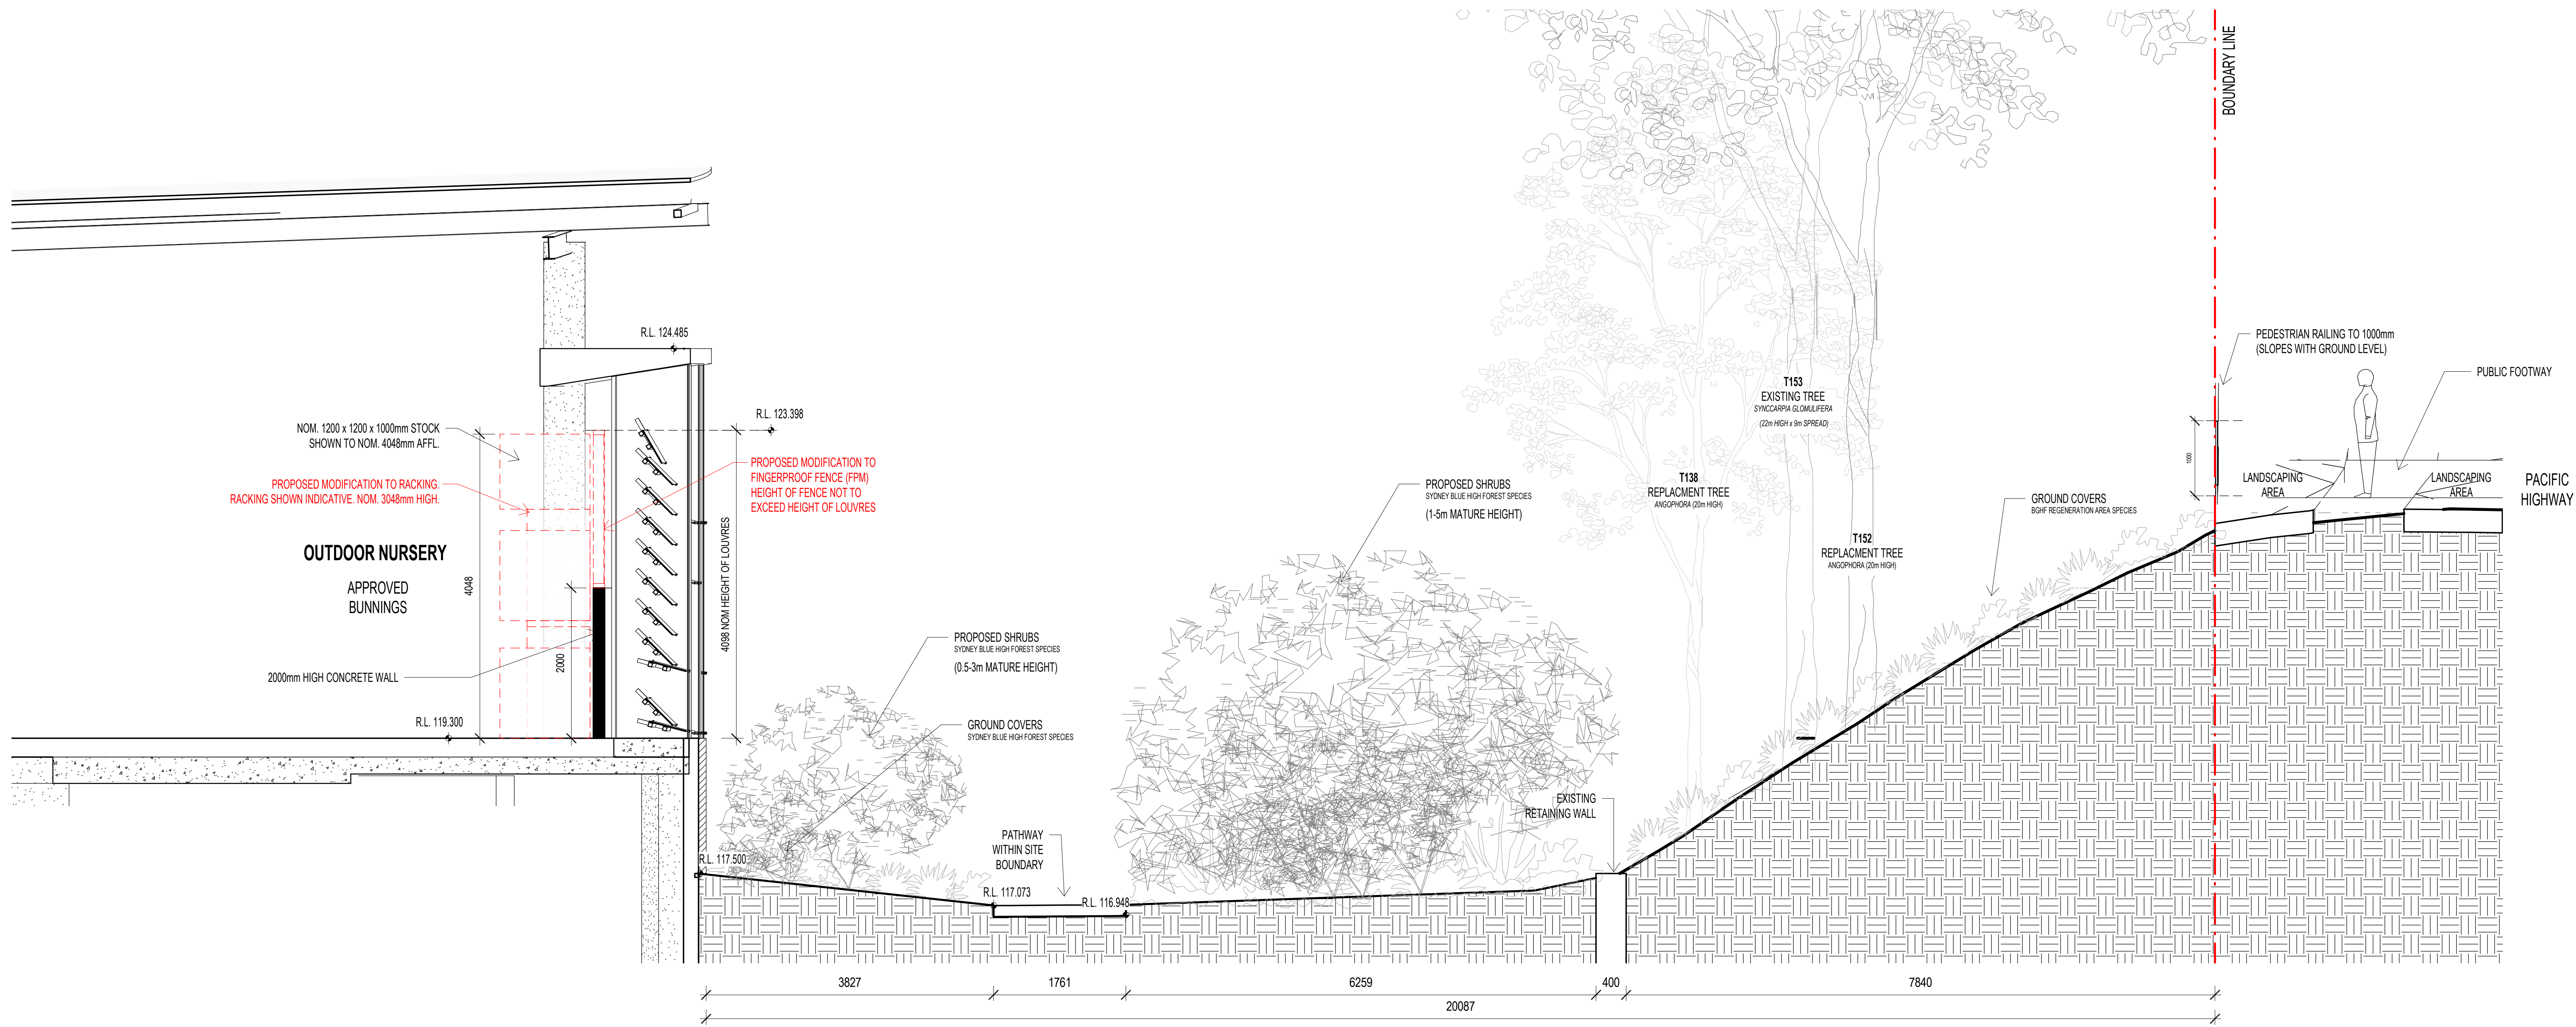

1 SKETCH SECTION THROUGH NURSERY (EXTENDED)
1:40@A0



3 SKETCH SECTION THROUGH NURSERY 2 (EXTENDED)
1:40@A0

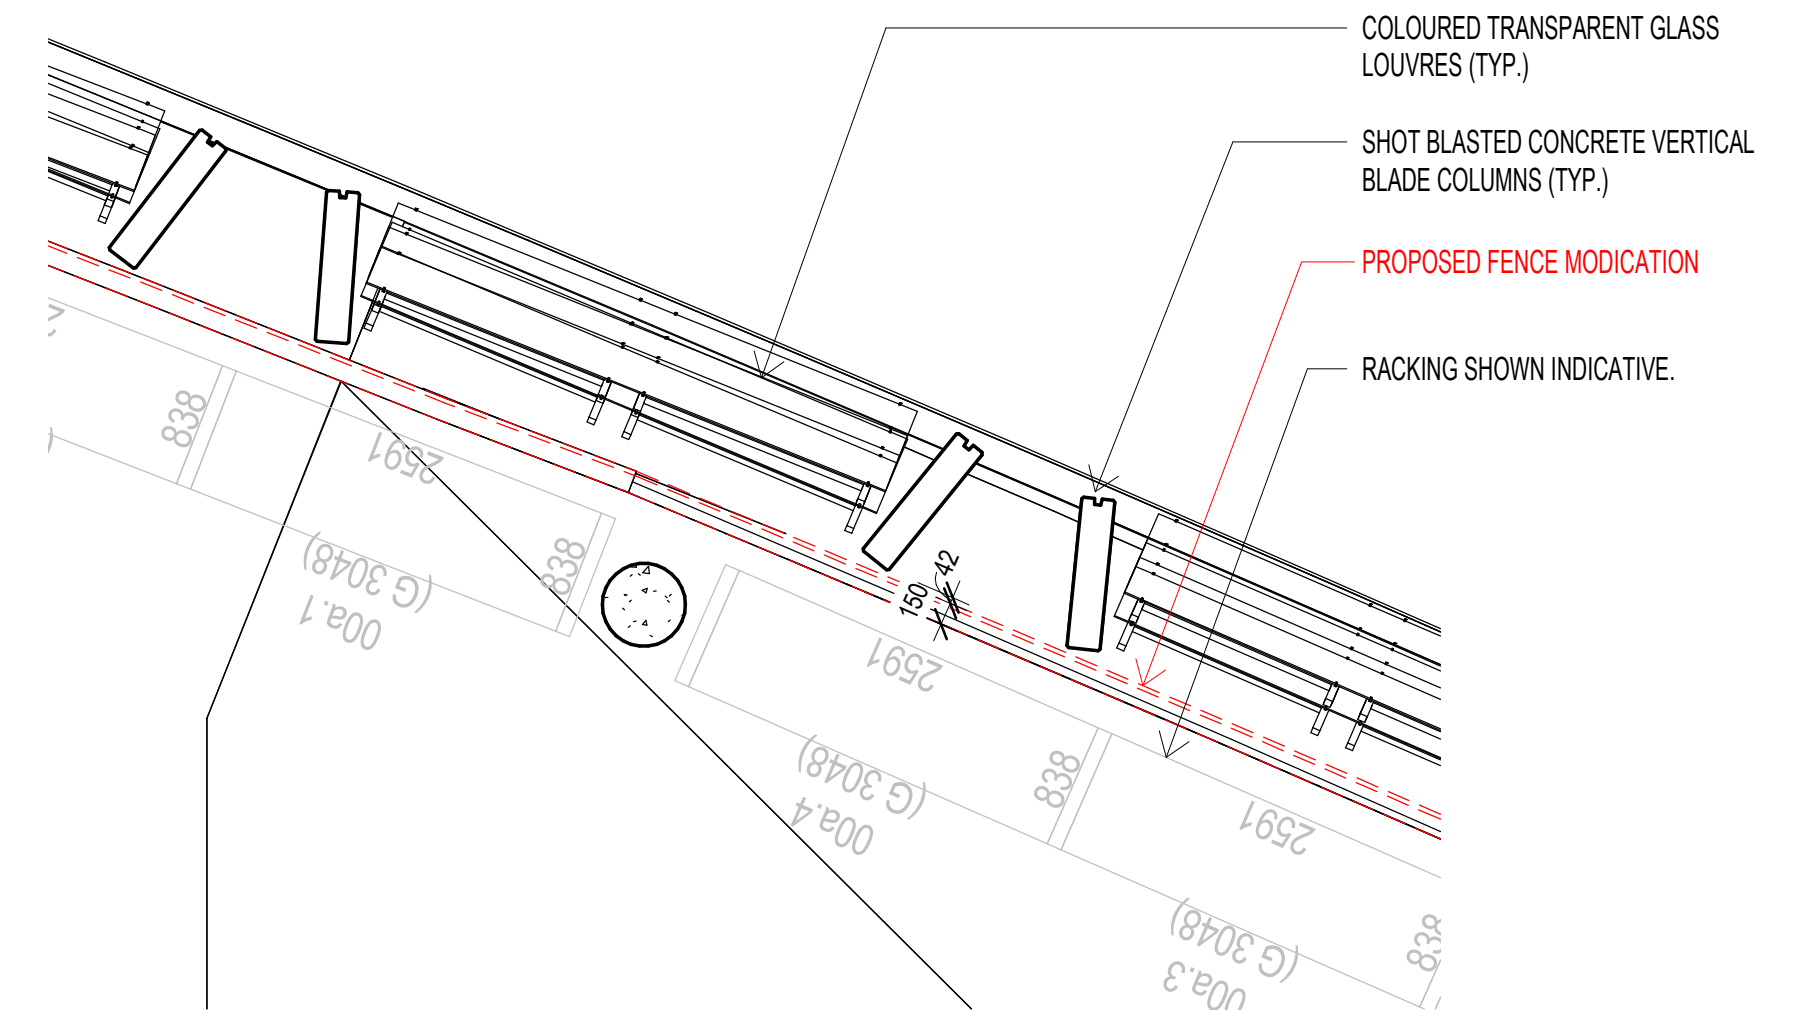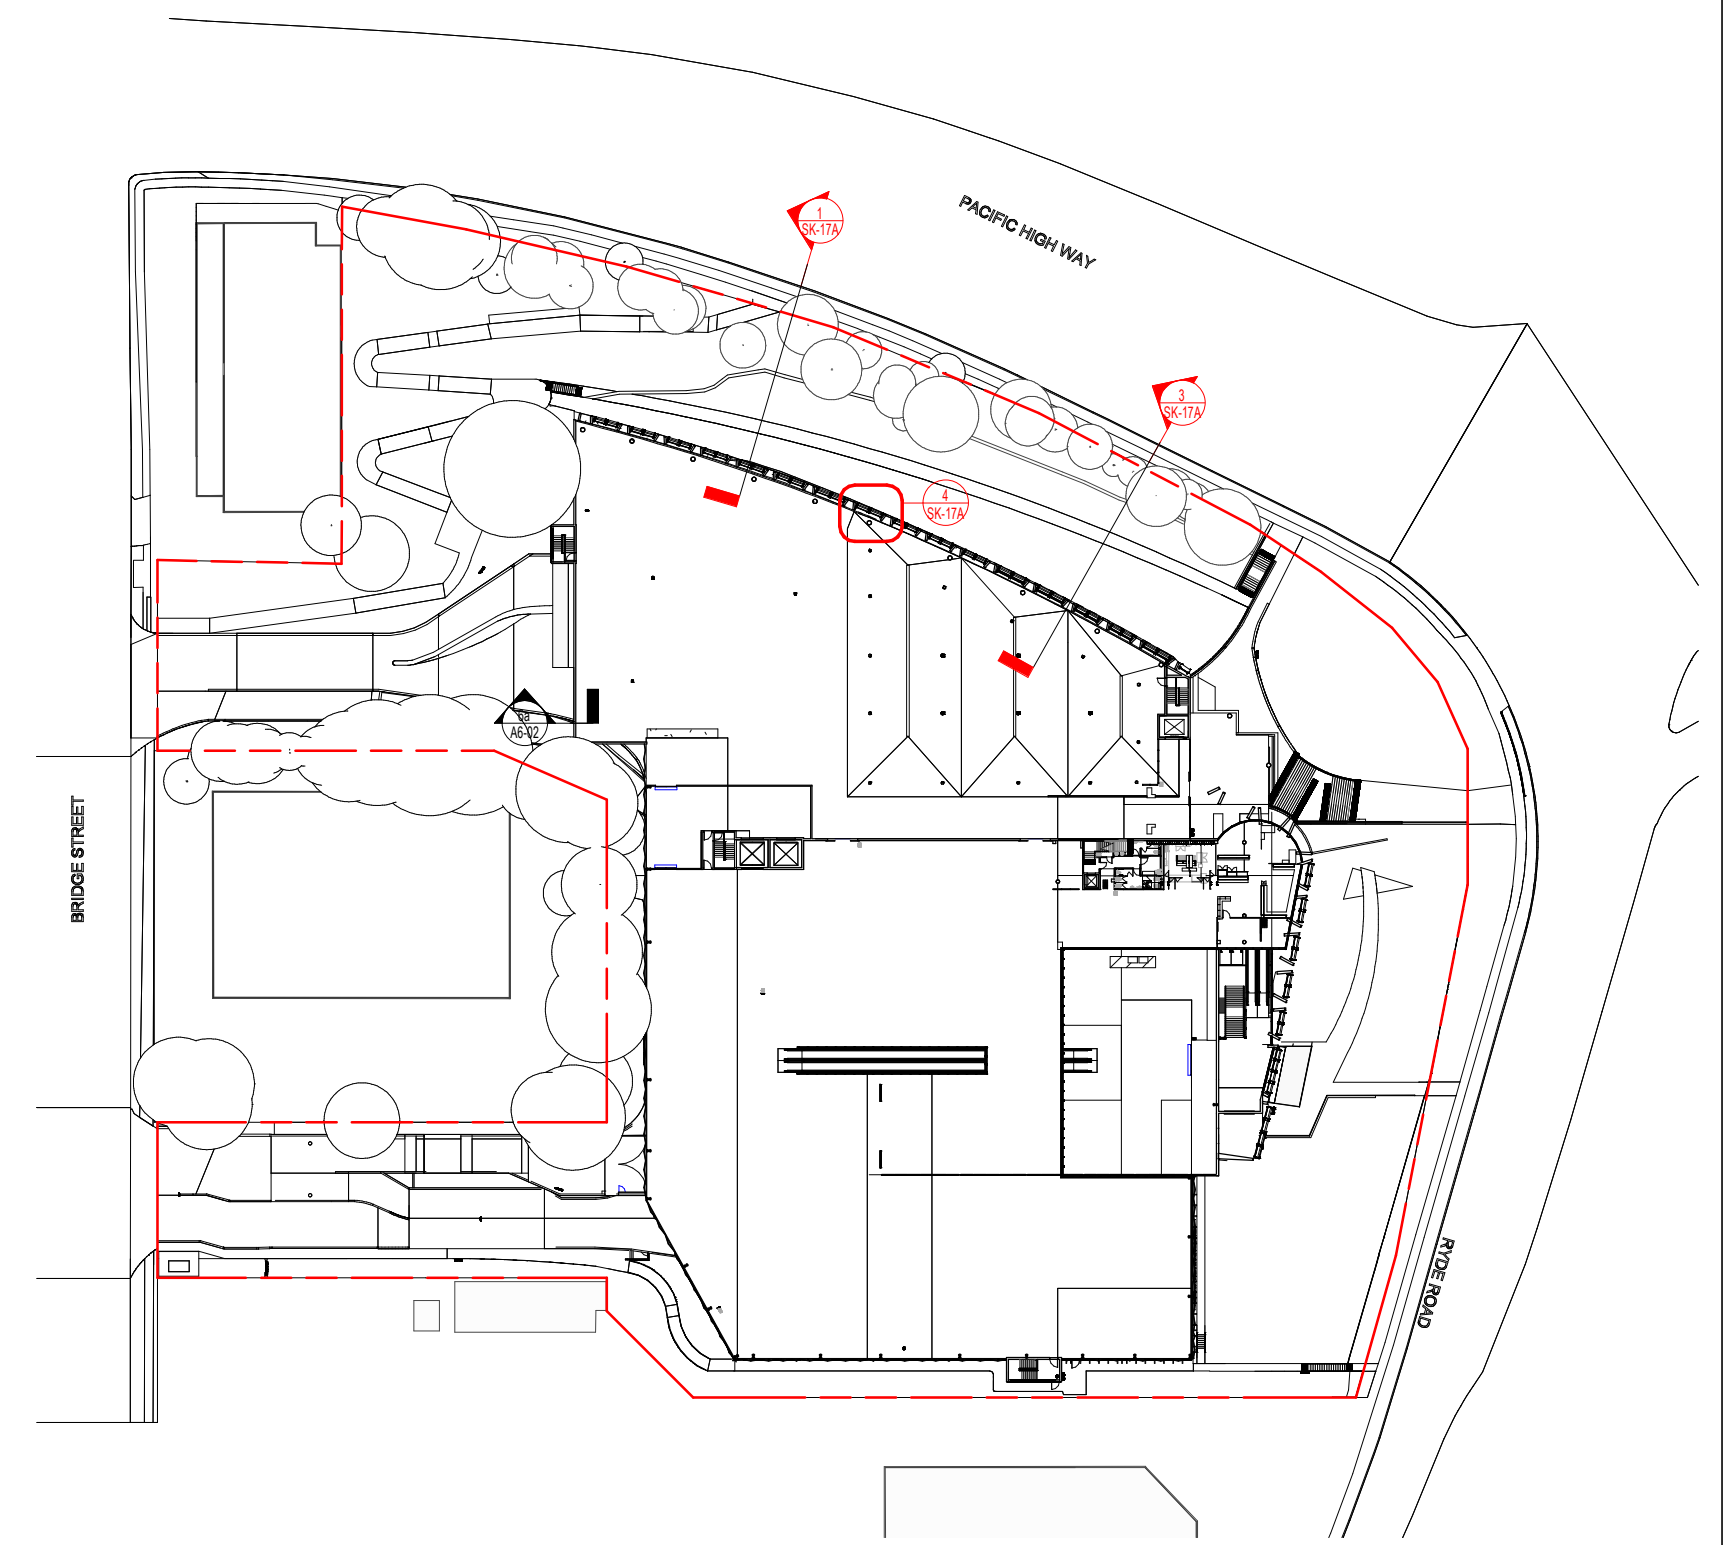

DATE	REV	AMENDMENT	BY
01.03.21	C	ISSUED FOR S4 S5	AZ
01.03.21	B	REVISED SKETCH	CT
27.01.21	A	INITIAL ISSUE	OH

CONTRACTOR TO CHECK ALL DIMENSIONS ON SITE BEFORE COMMENCING ANY WORK OR PREPARING ANY SHOP DRAWINGS

©

UNLESS OTHERWISE AGREED THIS DRAWING AND THE INTELLECTUAL PROPERTY CONTAINED HEREON REMAINS THE PROPERTY OF




ARCHITECT:
Michael Carr Architect Pty. Ltd.

231 Marry Street, South Melbourne 3205
Ph 03 9645 9035 Fax 03 9686 4084
Email admin@mcararchitect.com.au

CLIENT:

Unit 3 and 4, 23 Brookholme Avenue,
Baulkham Hills NSW 2153
Ph 02 8853 5600 Fax 02 9680 9340
Email enquiries@quasargroup.com.au

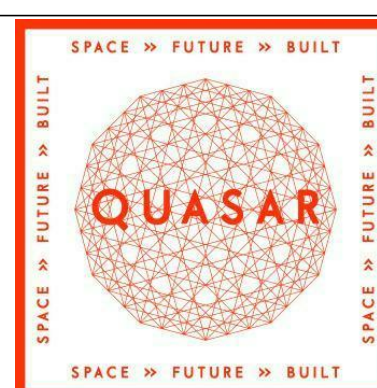

PROJECT:
BUNNINGS WAREHOUSE
950 PACIFIC HIGHWAY
PYMBLE NSW 2073

ARCHITECTURAL

DRAWING TITLE:
SKETCH SECTIONS

SCALE: As indicated@ A0

DATE: DEC 2019

FILE:

DESIGNED: Designer

DRAWN: Author


CHECKED: Checker

PROJECT No:
19005


VERIFICATION: THIS DRAWING HAS BEEN REVIEWED & VERIFIED BY:

DRAWING No:
SK-17A


REVISION:
C

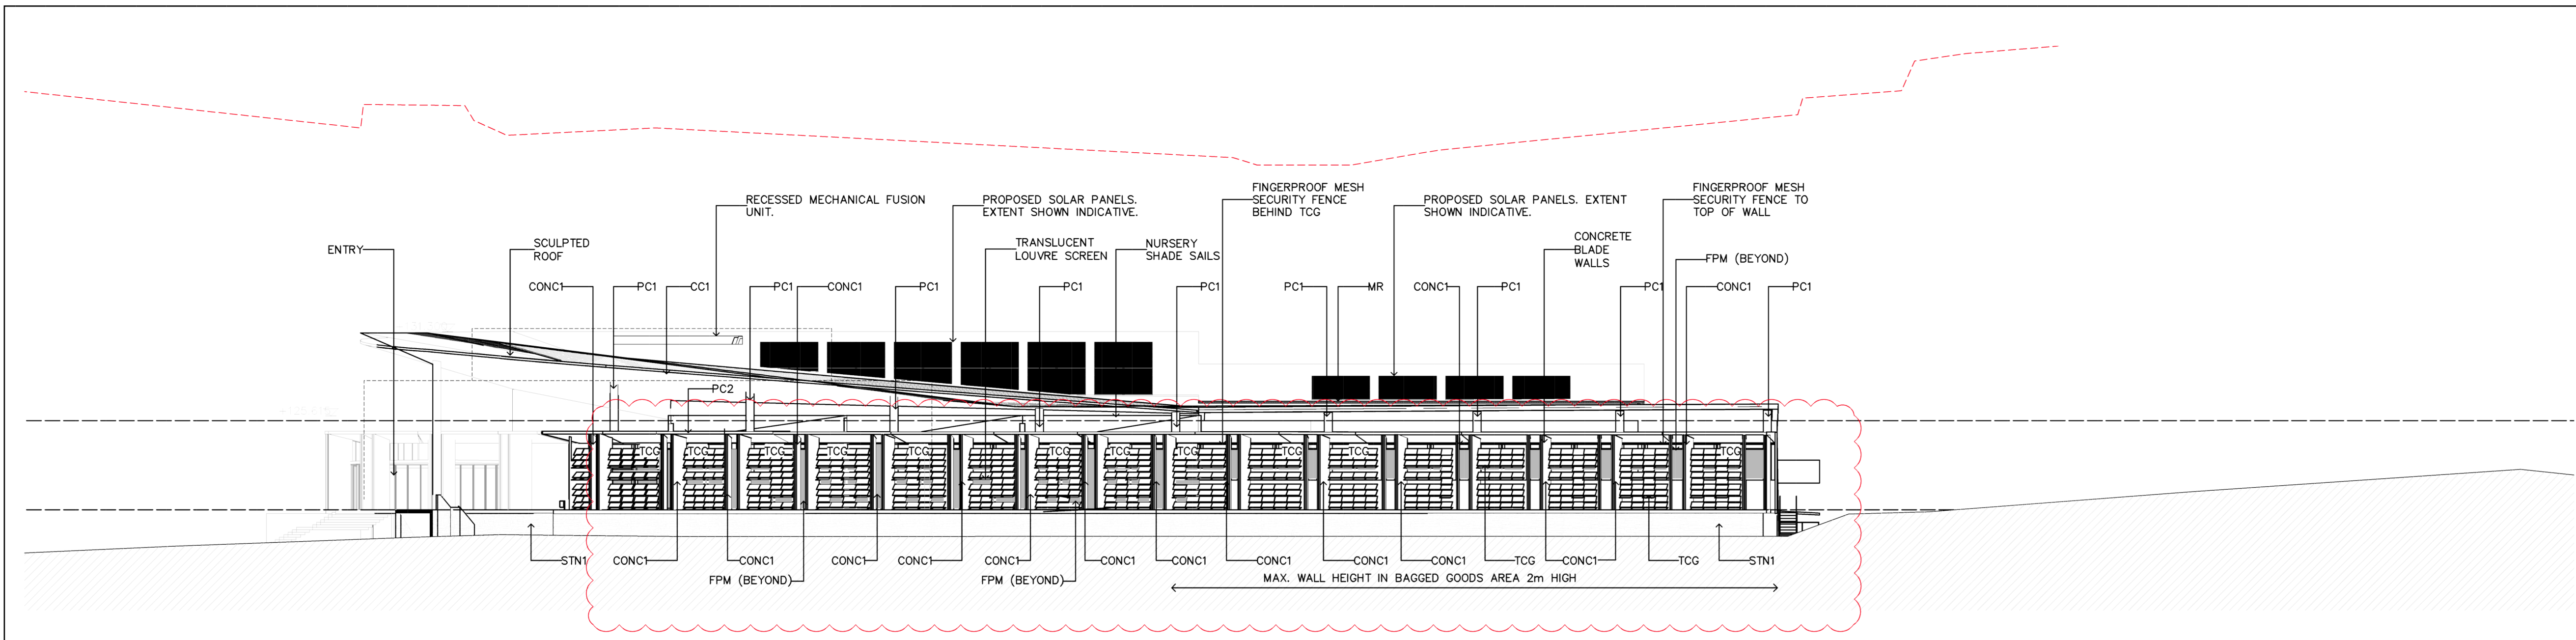

1 PACIFIC HIGHWAY ELEVATION
1:250

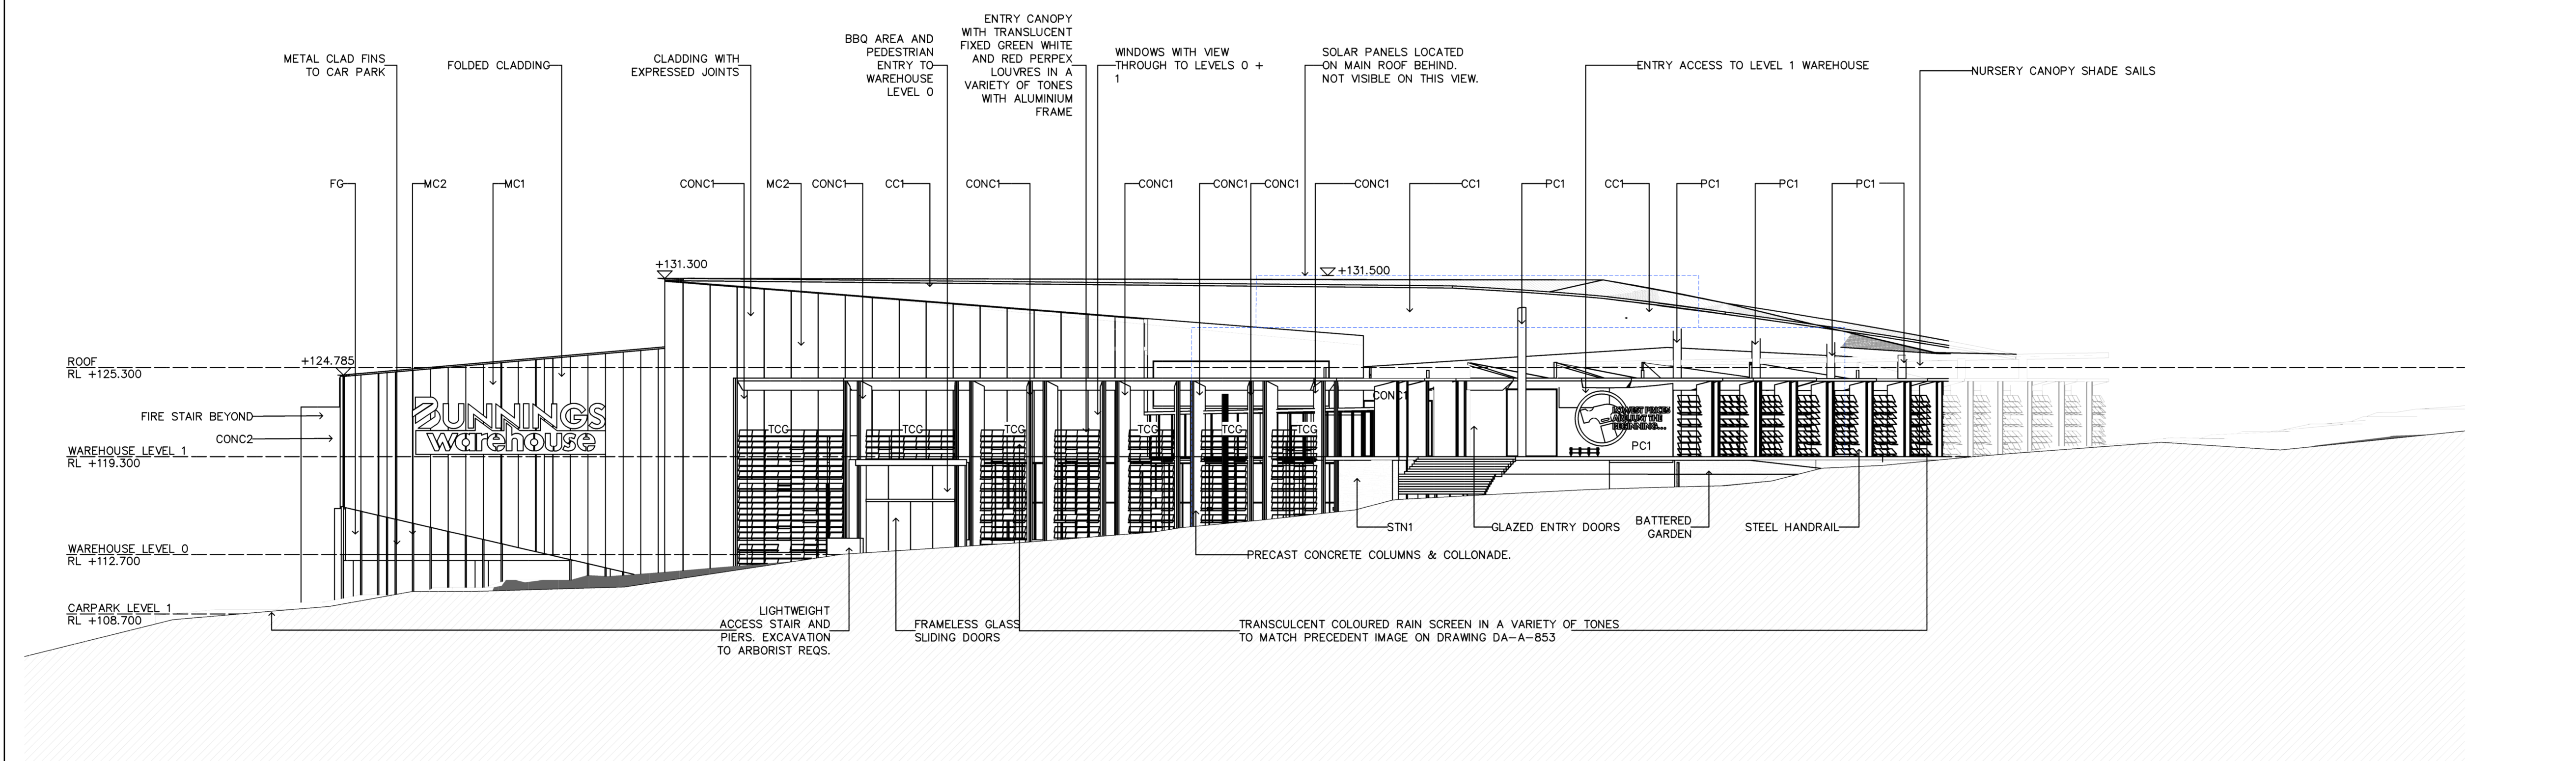

2 RYDE ROAD ELEVATION
1:250

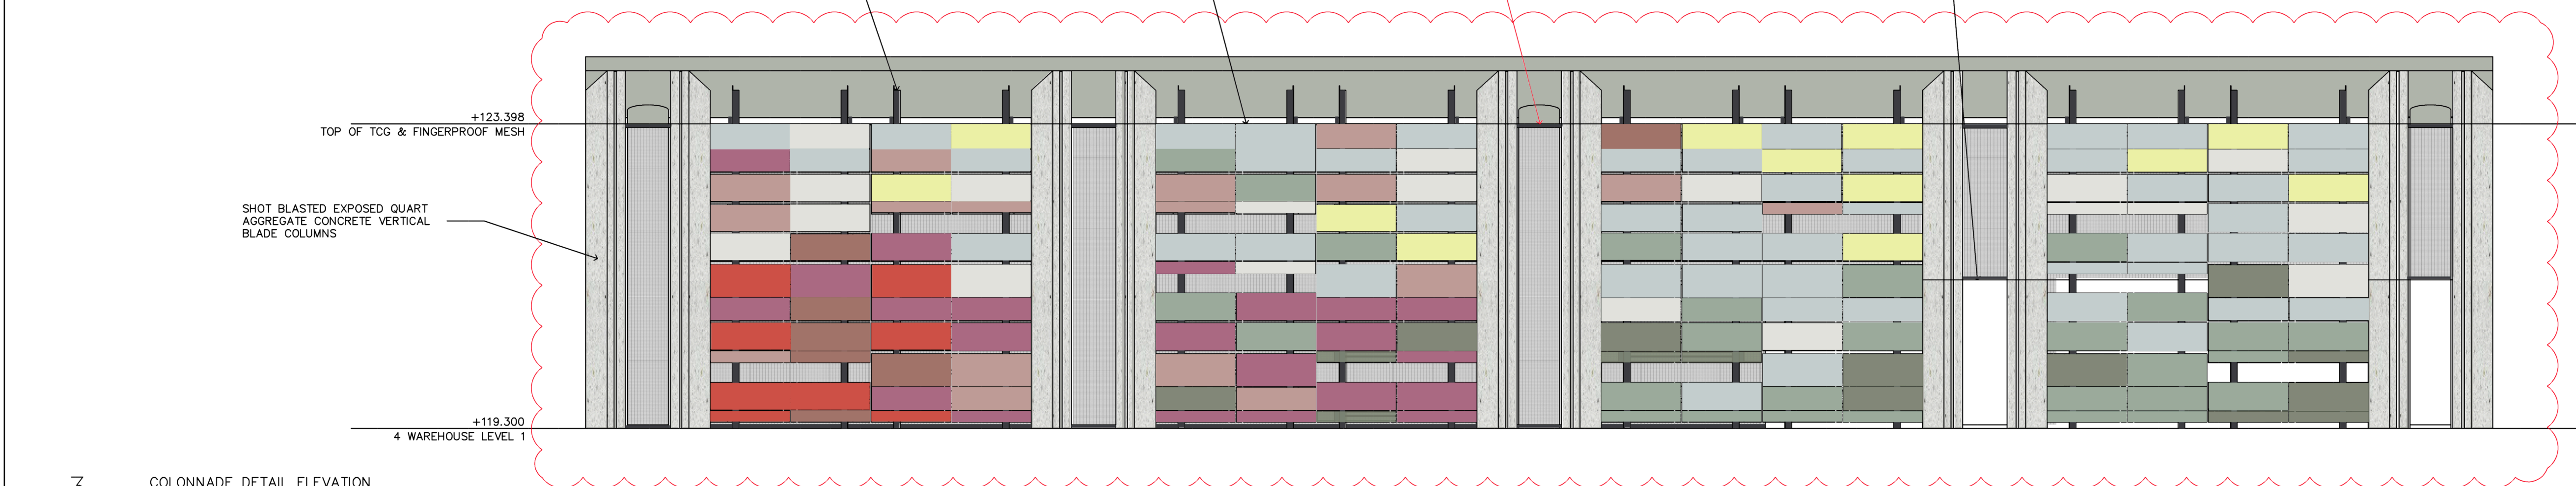

3 COLONNADE DETAIL ELEVATION
1:50

01.03.21	B	ISSUED FOR S4.55 AMENDMENT	AZ
01.12.20	A	ISSUED FOR S4.55 AMENDMENT	KW
10.12.18	S.34	COPYRIGHT NOTE SMITH & TANNIES RETAIN THE COPYRIGHT OF THIS DRAWING UP TO & INCLUDING REVISION S.34.	-
REV:	DATE:	AMENDMENT:	BY:

Michael Carr Architect Pty. Ltd.
ABN 05 121 219


221 Moray Street, South Melbourne 3205
Ph 03 9645 5035 Fax 03 9686 4084
Email admin@mcarchitect.com.au

COPYRIGHT
UNLESS OTHERWISE AGREED THIS DRAWING
REMAINS THE PROPERTY OF MICHAEL CARR
ARCHITECT PTY LTD
CONTRACTORS TO CHECK ALL DIMENSIONS ON
SITE PRIOR TO COMMENCING ANY WORKS OR
MAKING ANY SHOP DRAWINGS.

THE ROYAL AUSTRALIAN
INSTITUTE OF ARCHITECTS

CLIENT:
BUNNINGS

PROJECT:
**PYMBLE BUNNINGS
950 PACIFIC HWY
PYMBLE**

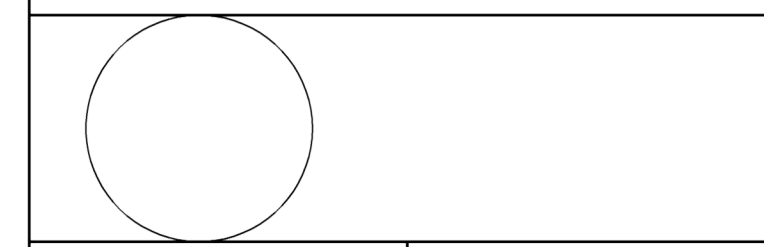

SCALE: 1:250	DATE: DEC 2020
DRAWN BY: KW	CHECKED BY: JB
APPROVED:	DATE:

CAD FILE:

DRAWING TITLE:
**PACIFIC HWY AND
RYDE RD ELEVATIONS**

PROJECT No.
20021

DRAWING No. DA-A-200	REV. B
--------------------------------	------------------